
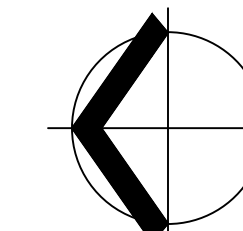


HALCYON LAKE ESTATES

"A LOT-AVERAGED SUBDIVISION"

LOCATED IN THE SW 1/4 OF SECTION 21, T.6N R.2W
SALT LAKE BASE & MERIDIAN

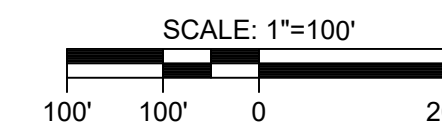

VICINITY MAP
N.T.S.

LEGEND

PROPERTY

- BOUNDARY LINE
- CENTERLINE
- RIGHT-OF-WAY LINE
- LOT LINE
- SECTION LINE
- EASEMENT LINE
- SETBACK LINE

UTILITIES

- SD — STORM DRAINAGE LINE
- SS — SANITARY SEWER LINE
- W — WATER LINE
- E — ELECTRIC LINE
- G — NATURAL GAS LINE
- IRR — IRRIGATION LINE

SYMBOLS

- ⊙ FIRE HYDRANT
- ⊕ SANITARY SEWER MANHOLE
- ⊖ STORM DRAIN MANHOLE
- ⊗ WATER VALVE

MARTINI FAMILY TRUST
PT OF 15-057-0009

EXISTING DITCH
TO BE PIPED

TRESORELLE LLC
PT OF 15-057-0039

JOAN DEGIORGIO TRUSTEE 1/2 ETAL
PT OF 15-057-0011

LAND HOLDINGS LLC
DEAN & KATHY MARTINI
PT OF 15-057-0035

DESIGN DATA

TOTAL AREA: 48.45 AC
LOT AREA: 24.40 AC
R.O.W AREA: 4.85 AC
ZONE: A1 (28 LOTS > 100' WIDTH)
AVG LOT WIDTH: 148.56'
AVG LOT SIZE: 37,427.35'

LOT SUMMARY TABLE

LOT #	WIDTH	AREA (SF)
1	148.97'	34562.87'
2	148.97'	35603.09'
3	150.00'	33933.11'
4	150.00'	37474.67'
5	80.21'	42951.98'
6	80.20'	34873.08'
7	120.00'	28519.67'
8	120.00'	25566.78'
9	120.00'	25557.88'
10	125.00'	26874.63'
11	125.00'	26875.00'
12	185.21'	43075.10'
13	185.38'	42804.12'
14	110.00'	27500.75'
15	353.20'	42270.49'
16	157.47'	41941.05'
17	150.00'	42675.00'
18	150.00'	42675.00'
19	150.00'	42675.00'
20	150.00'	42675.00'
21	150.00'	42675.00'
22	150.00'	42675.00'
23	150.00'	42675.00'
24	150.00'	42675.00'
25	150.00'	42675.00'
26	150.00'	42675.00'
27	150.00'	43469.03'
28	150.00'	29362.74'

LINE TABLE

NO.	BEARING	LENGTH
L1	S34°01'02"W	27.01'
L2	S34°01'02"W	130.43'
L3	N55°58'58"W	60.00'
L4	S89°02'21"E	53.00'
L5	S89°02'25"E	57.93'
L6	S89°07'25"E	56.01'
L7	S36°23'21"E	13.08'
L8	N00°30'47"E	80.19'
L9	N89°07'58"W	50.10'

CURVE TABLE

NO.	DELTA	RADIUS	LENGTH
C1	21°26'08"	268.82'	100.57'
C2	11°42'46"	268.82'	54.95'
C3	13°58'36"	328.80'	80.21'
C4	13°58'33"	328.80'	80.20'
C5	5°11'54"	328.80'	29.83'
C6	91°54'37"	144.13'	231.20'
C7	34°17'20"	144.13'	86.25'
C8	53°03'18"	144.13'	133.46'
C9	41°45'29"	149.04'	108.62'
C10	18°56'35"	45.00'	14.88'
C11	48°09'52"	45.00'	37.83'
C12	30°00'00"	120.00'	62.83'
C13	59°38'45"	120.00'	124.92'
C14	89°38'45"	30.00'	46.94'
C15	41°24'33"	30.00'	21.68'
C16	131°24'29"	50.00'	114.68'
C17	131°09'17"	50.00'	114.45'
C18	41°24'35"	30.00'	21.68'

PREPARED BY
WRB Consulting Services
521 West 1050 South
PO Box 1117
Salem, UT 84653
(801) 360-6297
bruceward007@live.com

CONSULTANTS
C. L. S., Inc.
Construction & Land Surveyor's
810 CANYON ROAD
OGDEN, UTAH 84404
PH. (801) 599-1610 csls@clsi.com

PRELIMINARY
NOT FOR
CONSTRUCTION

PROJECT INFO
HALCYON LAKE ESTATES
A PORTION OF THE SW 1/4 OF SECTION 21, T.6N R.2W
SALT LAKE BASE & MERIDIAN
WEBER COUNTY, UTAH
"A LOT-AVERAGED SUBDIVISION"





OWNER
WAKELESS HOLDINGS LLC
TYLER BRENCHLEY
1064 SPYGLASS HILL
SYRACUSE, UT 84075
(801) 644-3148
tylorbranchley@gmail.com
and
KEITH WARD
1978 CAMERON DRIVE
WEST HAVEN, UT 84401
(801) 540-9399
wardk1@msn.com




REVISIONS/SUBMISSIONS

PRE	DATE	DESCRIPTION
3/29/19		PRELIMINARY PLAT

MARK	DATE	DESCRIPTION
PROJECT #	201901	
CAD DWG FILE:	201901-C-SP.dwg	
DRAWN BY:	MAC	
CHECKED BY:	DSS	
DESIGNED BY:	BW	

PRELIMINARY PLAT
UTILITY PLAN
SHEET NAME
PP-01
SHEET 1 OF 2

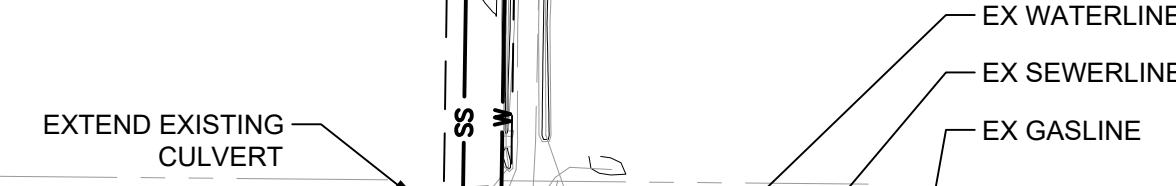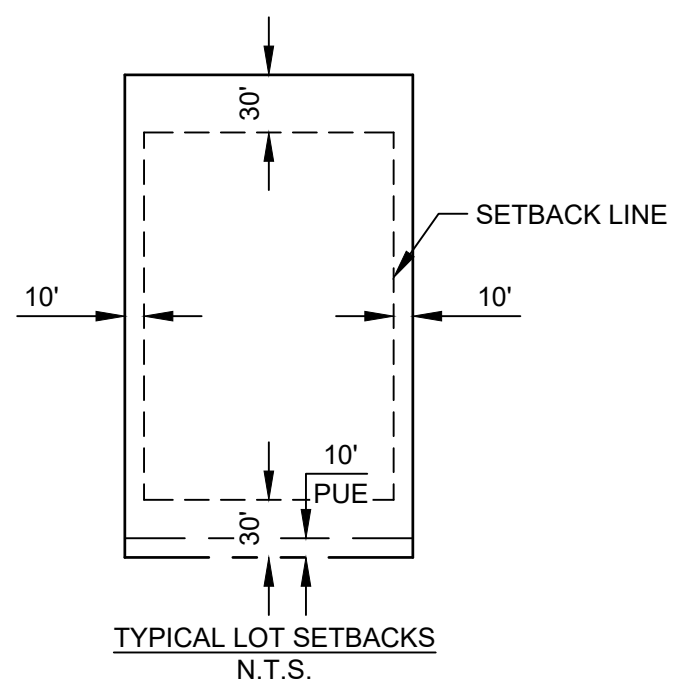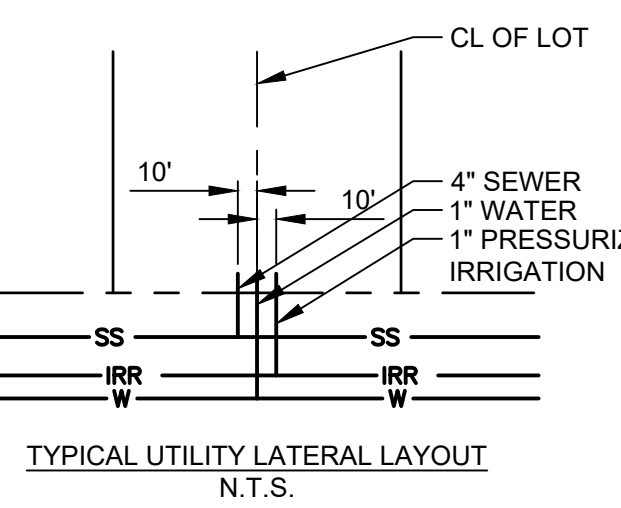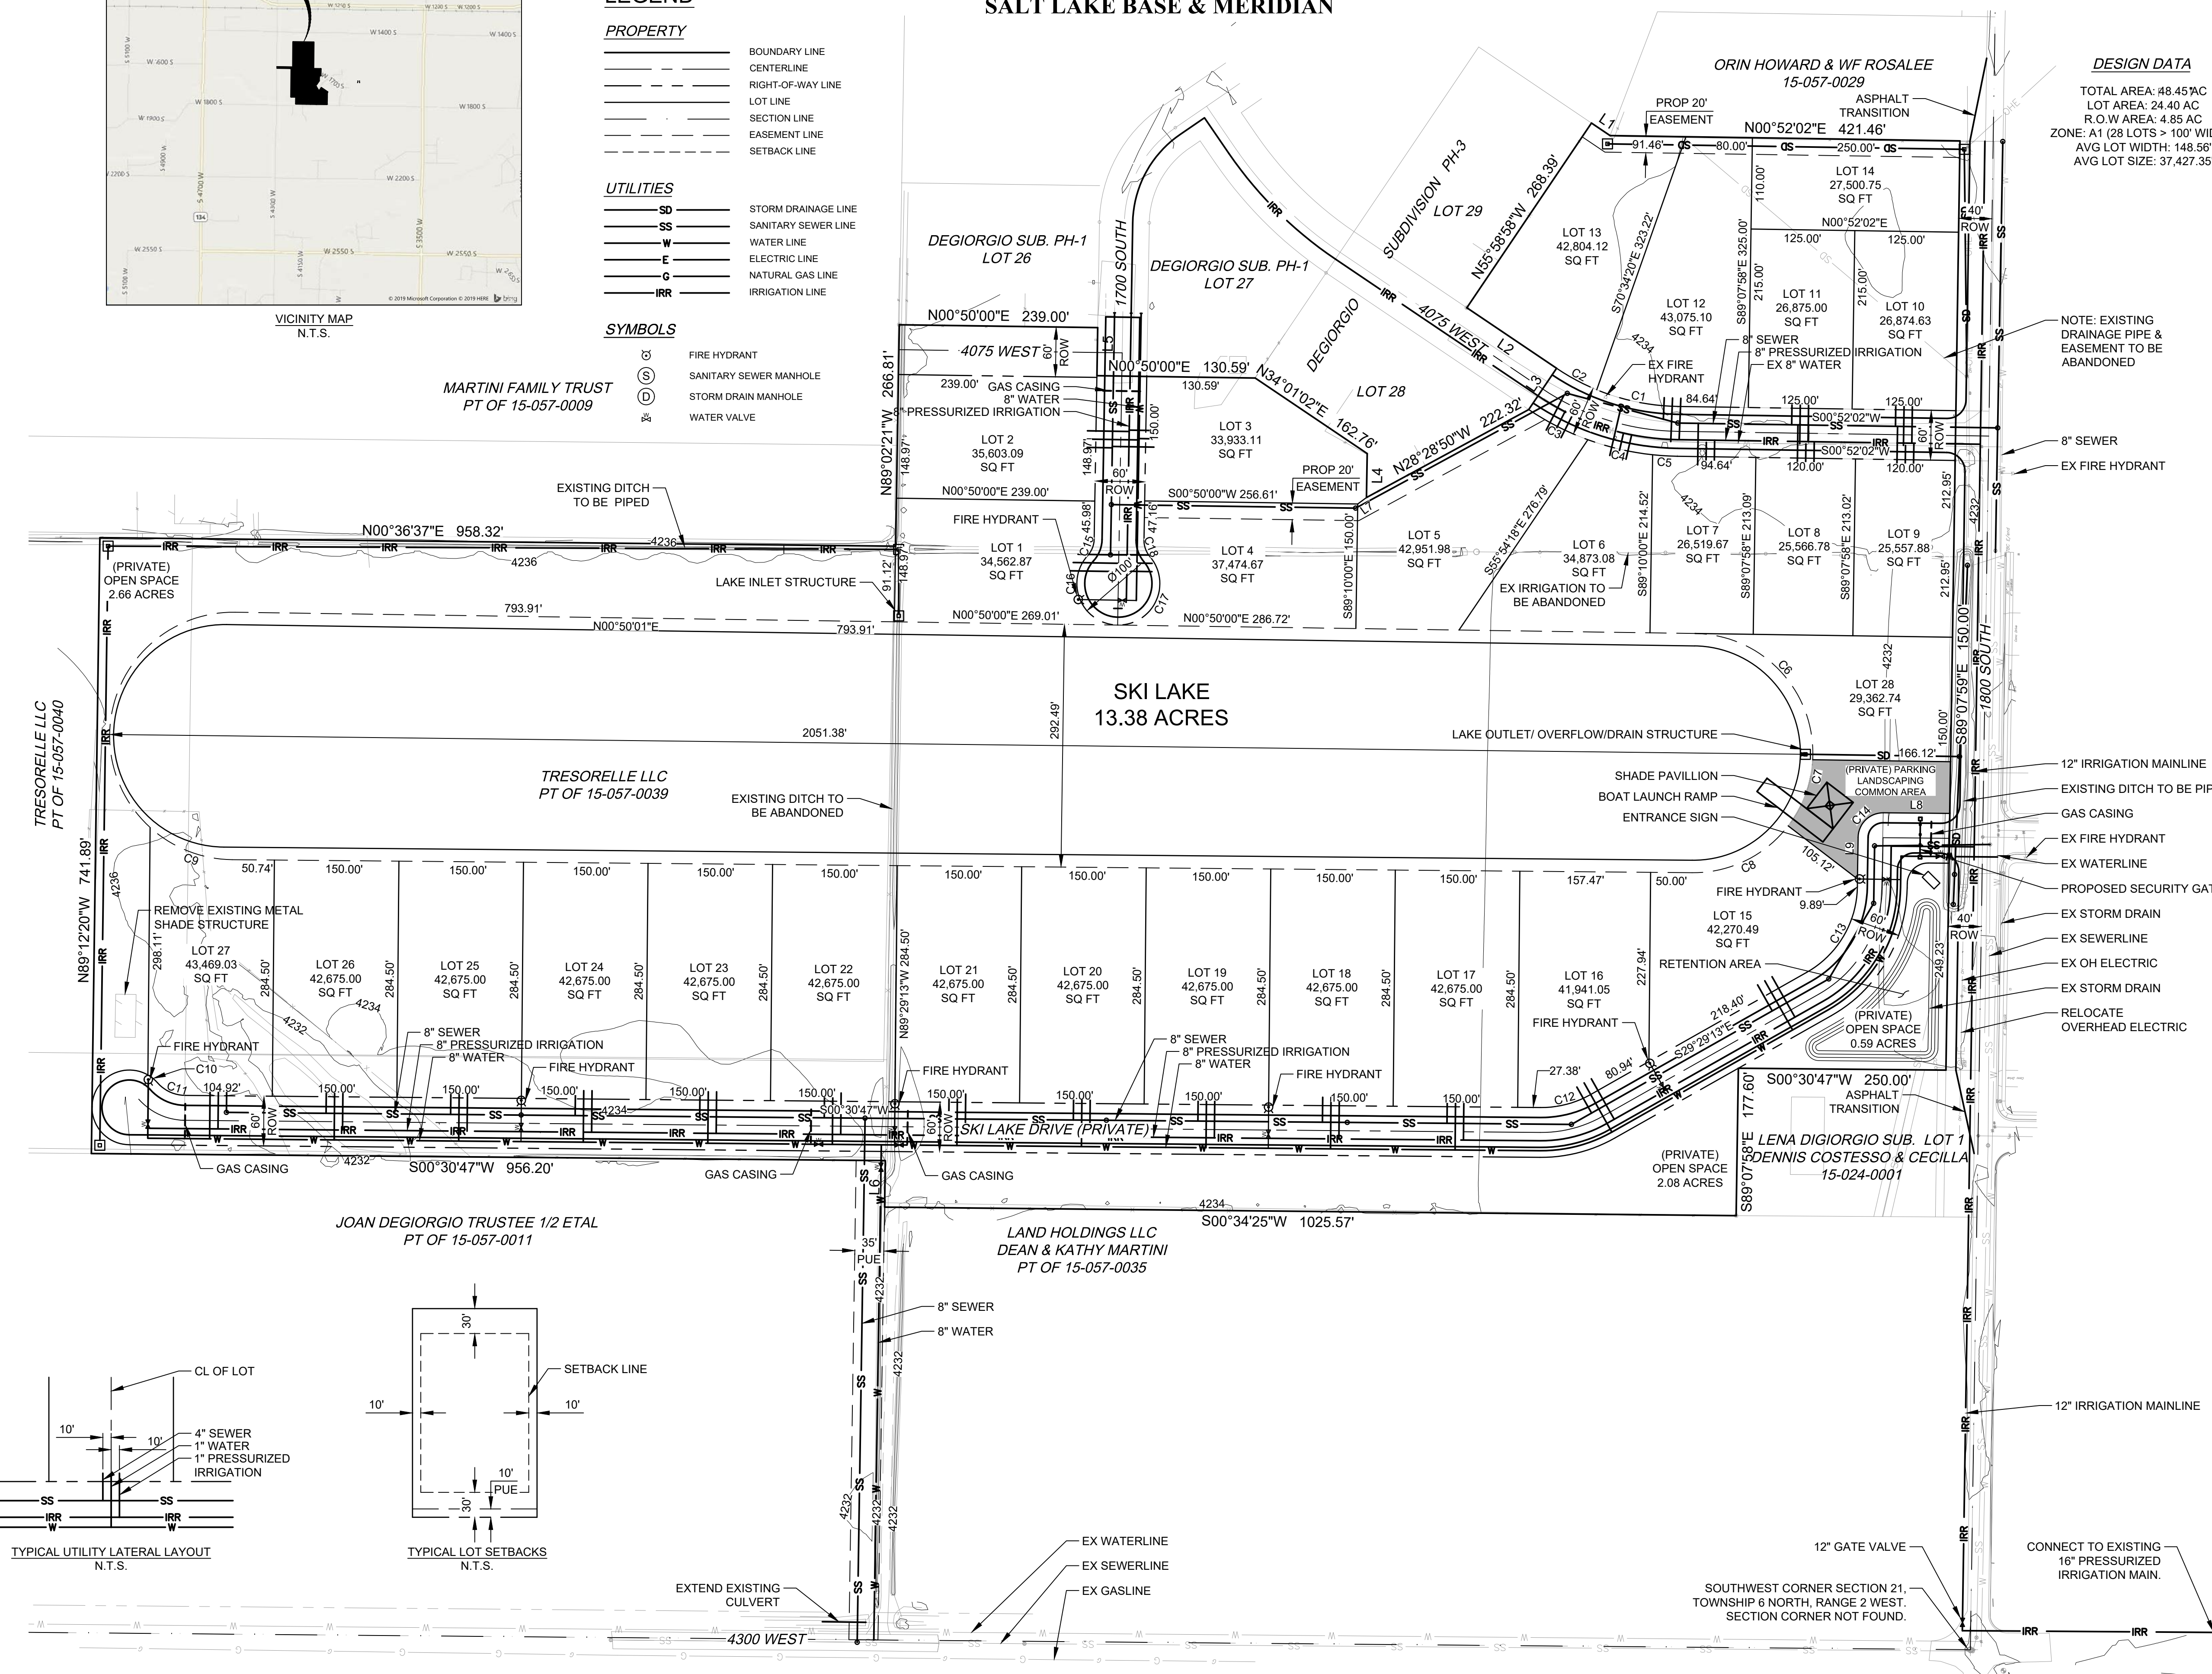

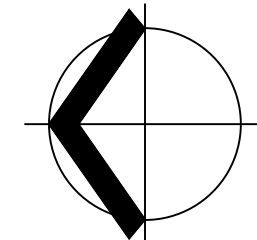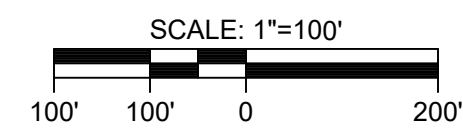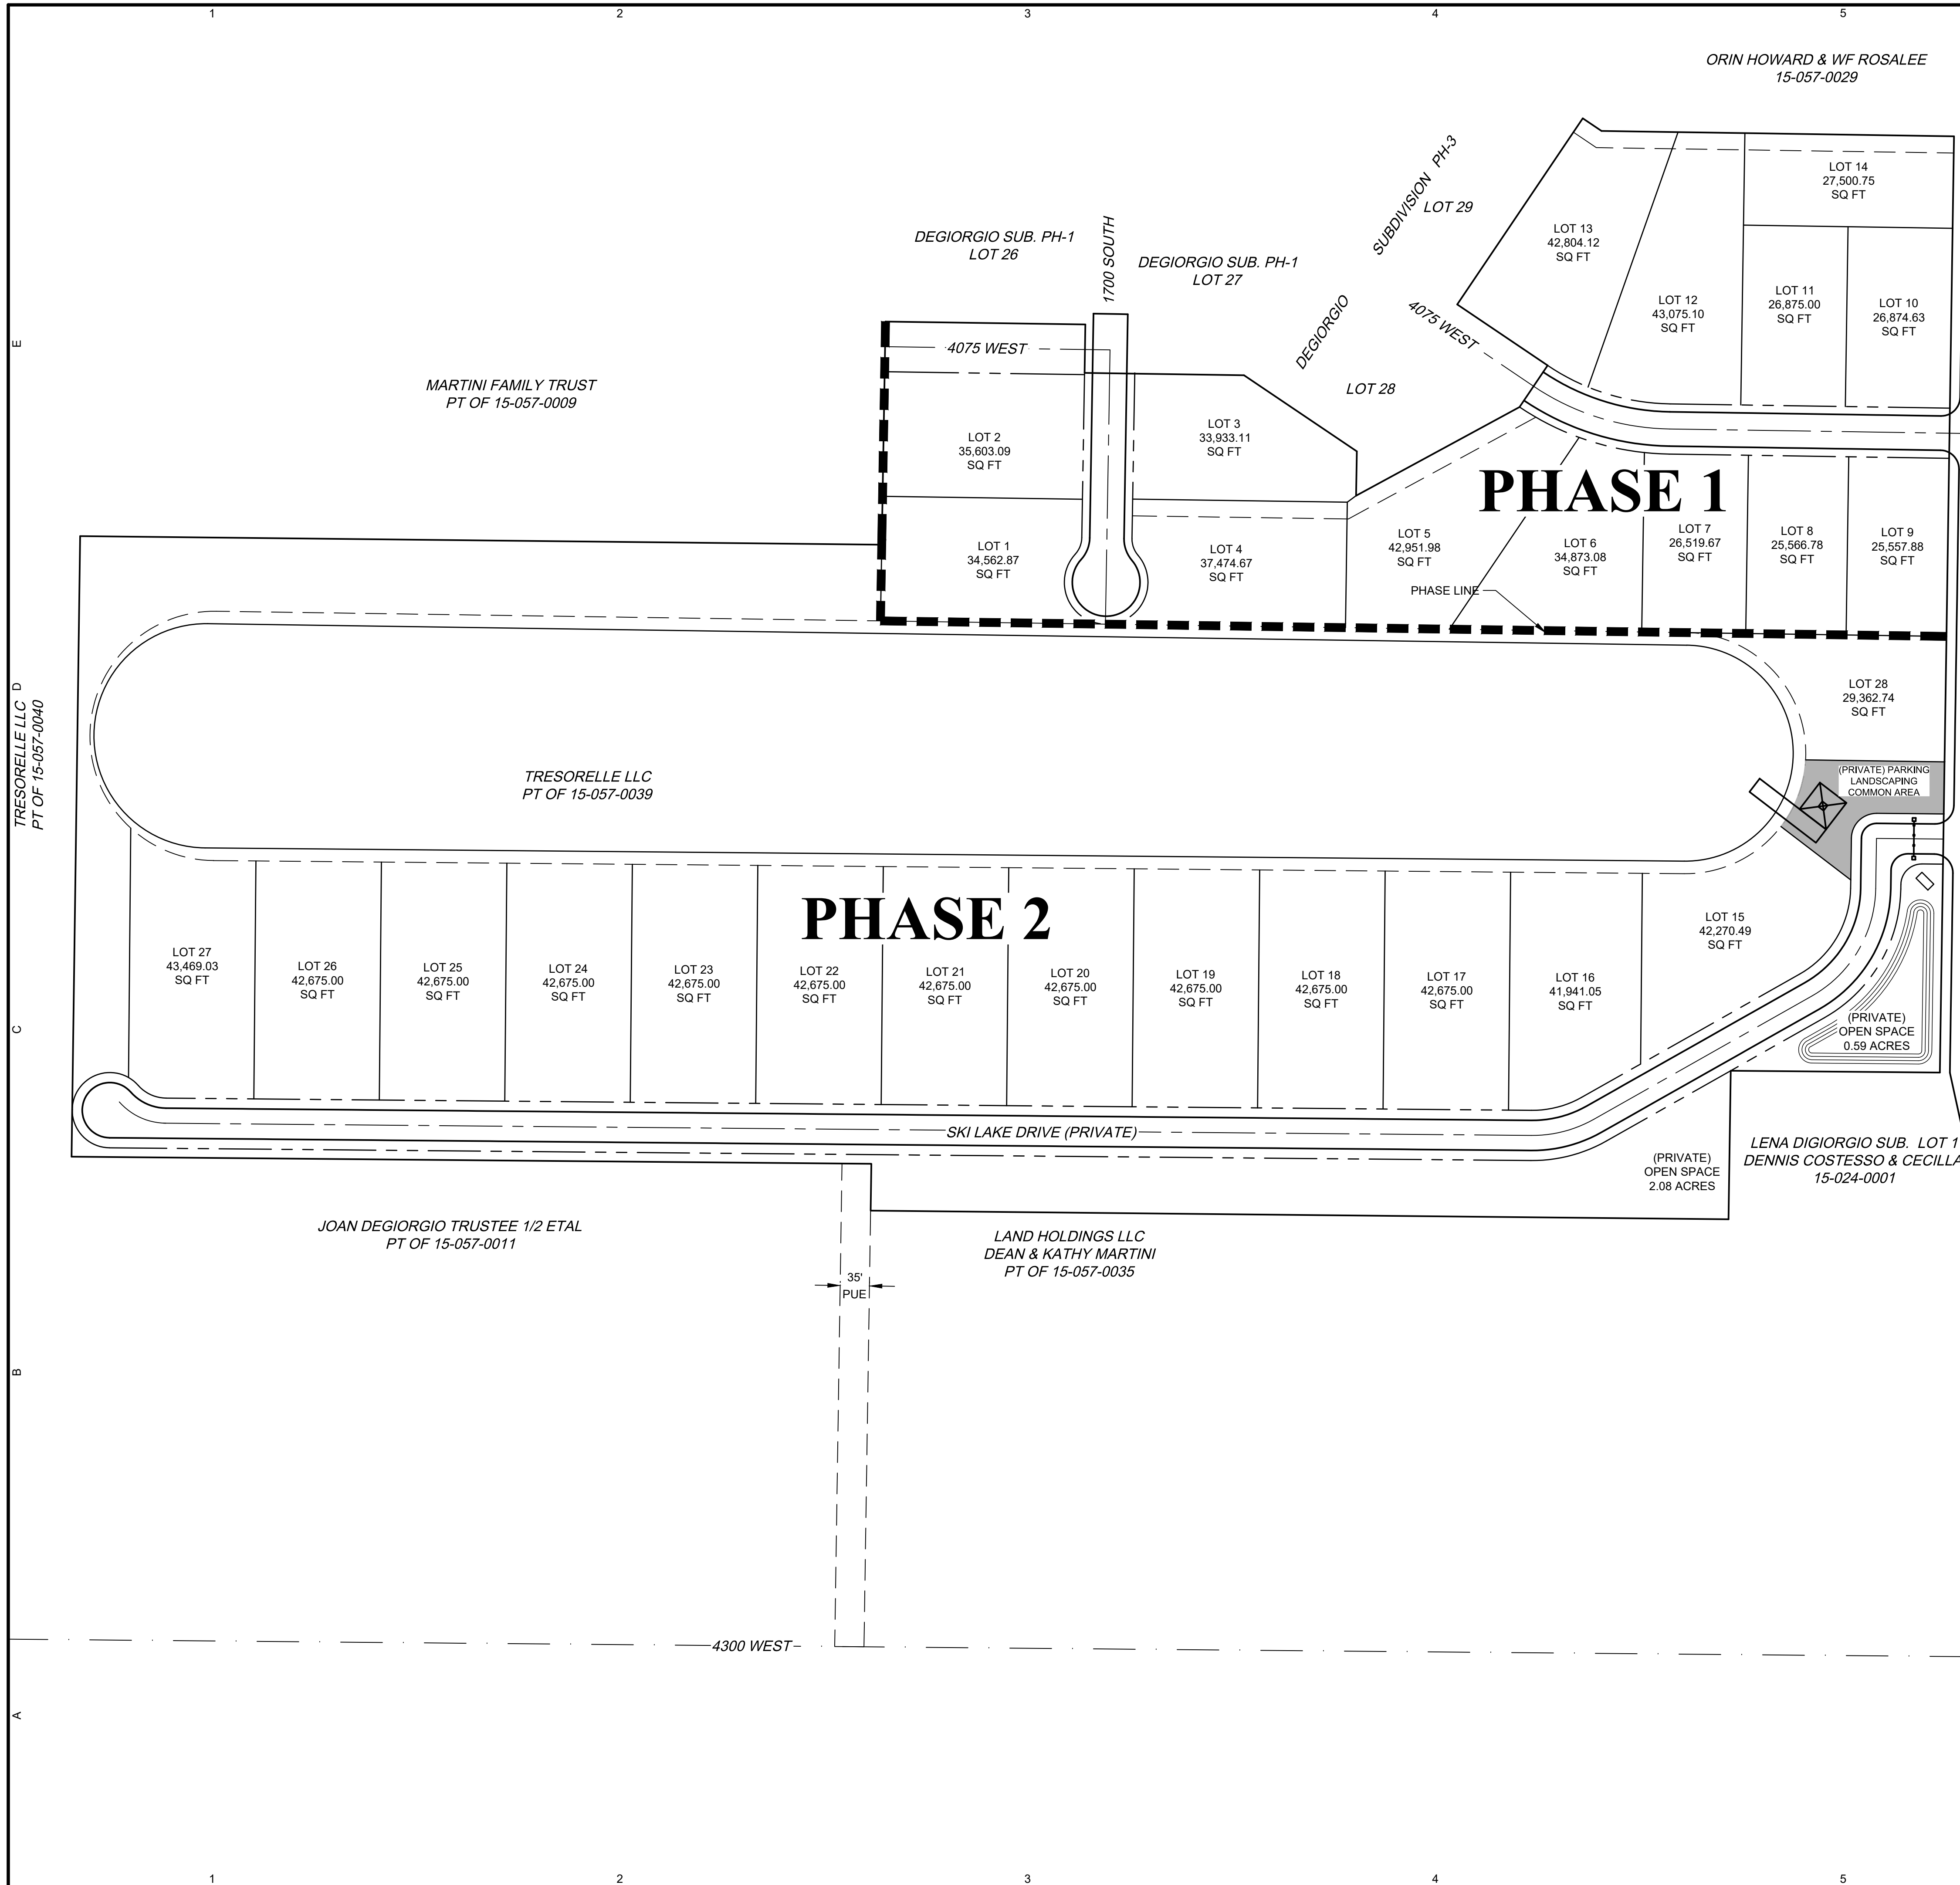

PREPARED BY
WRB Consulting Services
 521 West 1050 South
 PO Box 1117
 Salem, UT 84653
 (801) 360-6297
 bruceward007@live.com

CONSULTANTS
 C. L. S., Inc.
 Construction & Land Surveyor's
 810 CANYON ROAD
 COBLEN, UTAH 84404
 PH. (801) 599-4610 csls@clsiut.com

**PRELIMINARY
 NOT FOR
 CONSTRUCTION**

PROJECT INFO
**HALCYON LAKE
 ESTATES**
 A PORTION OF THE SW 1/4
 OF SECTION 21, T.6N R.2W
 SALT LAKE BASE &
 MERIDIAN
 WEBER COUNTY, UTAH
 "A LOT-AVERAGED
 SUBDIVISION"

OWNER
**WAKELESS
 HOLDINGS LLC**
 TYLER BRENCHELEY
 1064 SPYGLASS HILL
 SYRACUSE, UT 84075
 (801) 644-3148
 tylobrencheley@gmail.com
 and
 KEITH WARD
 1978 CAMERON DRIVE
 WEST HAVEN, UT 84401
 (801) 540-9399
 wardkr1@msn.com

REVISIONS/SUBMISSIONS

PRE	3/29/19	PRELIMINARY PLAT

MARK DATE DESCRIPTION

MARK	DATE	DESCRIPTION
PROJECT #	201901	
CAD DWG FILE:	201901-C-SP.dwg	
DRAWN BY:	MAC	
CHECKED BY:	DSS	
DESIGNED BY:	BW	

SHEET NAME
**PRELIMINARY
 PLAT
 PHASING PLAN**

SHEET NAME
PP-02
 SHEET 2 OF 2

