

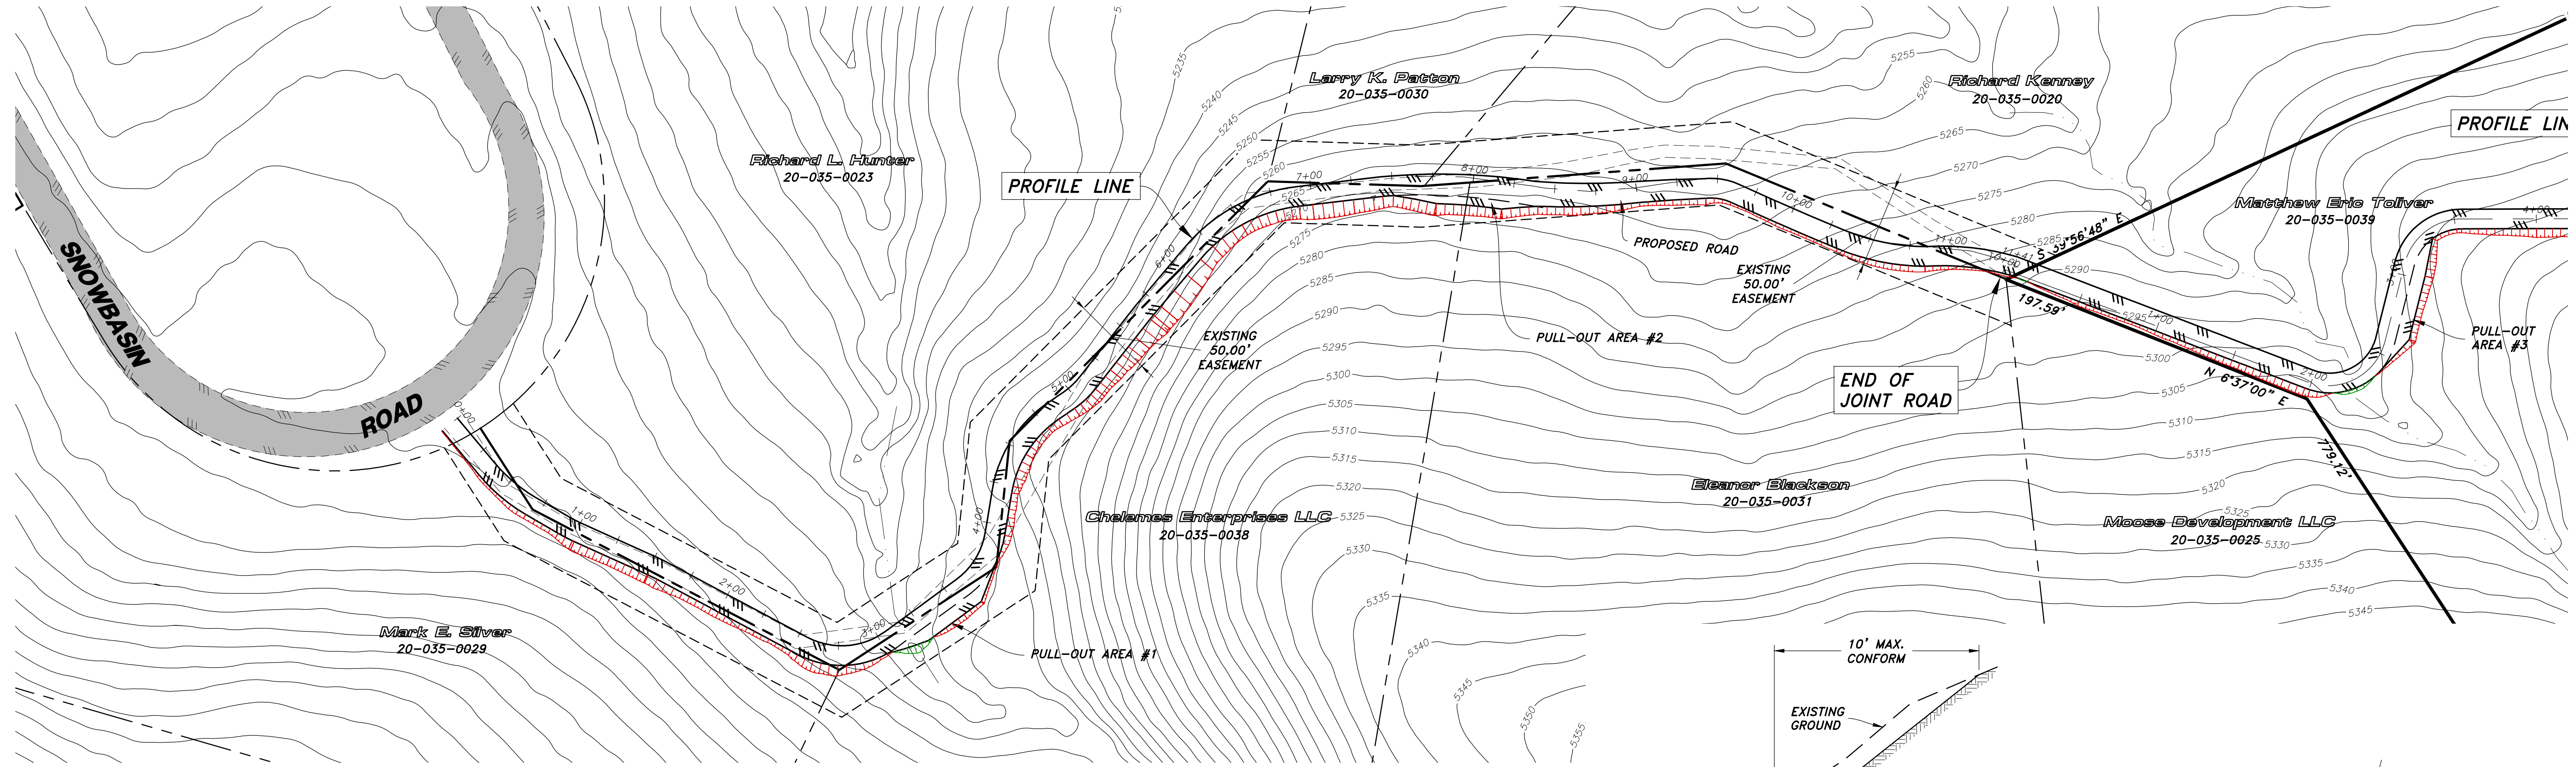
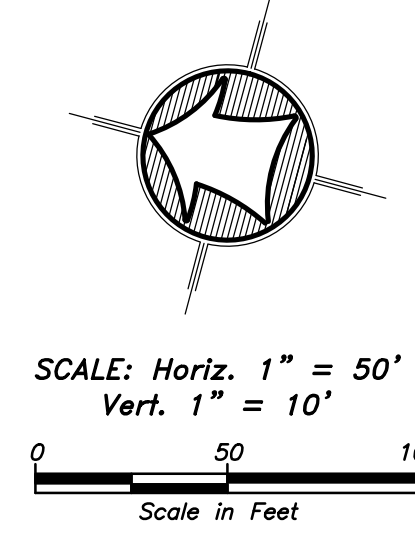


# MATT TOLIVER OFF-SITE COMMON ROAD

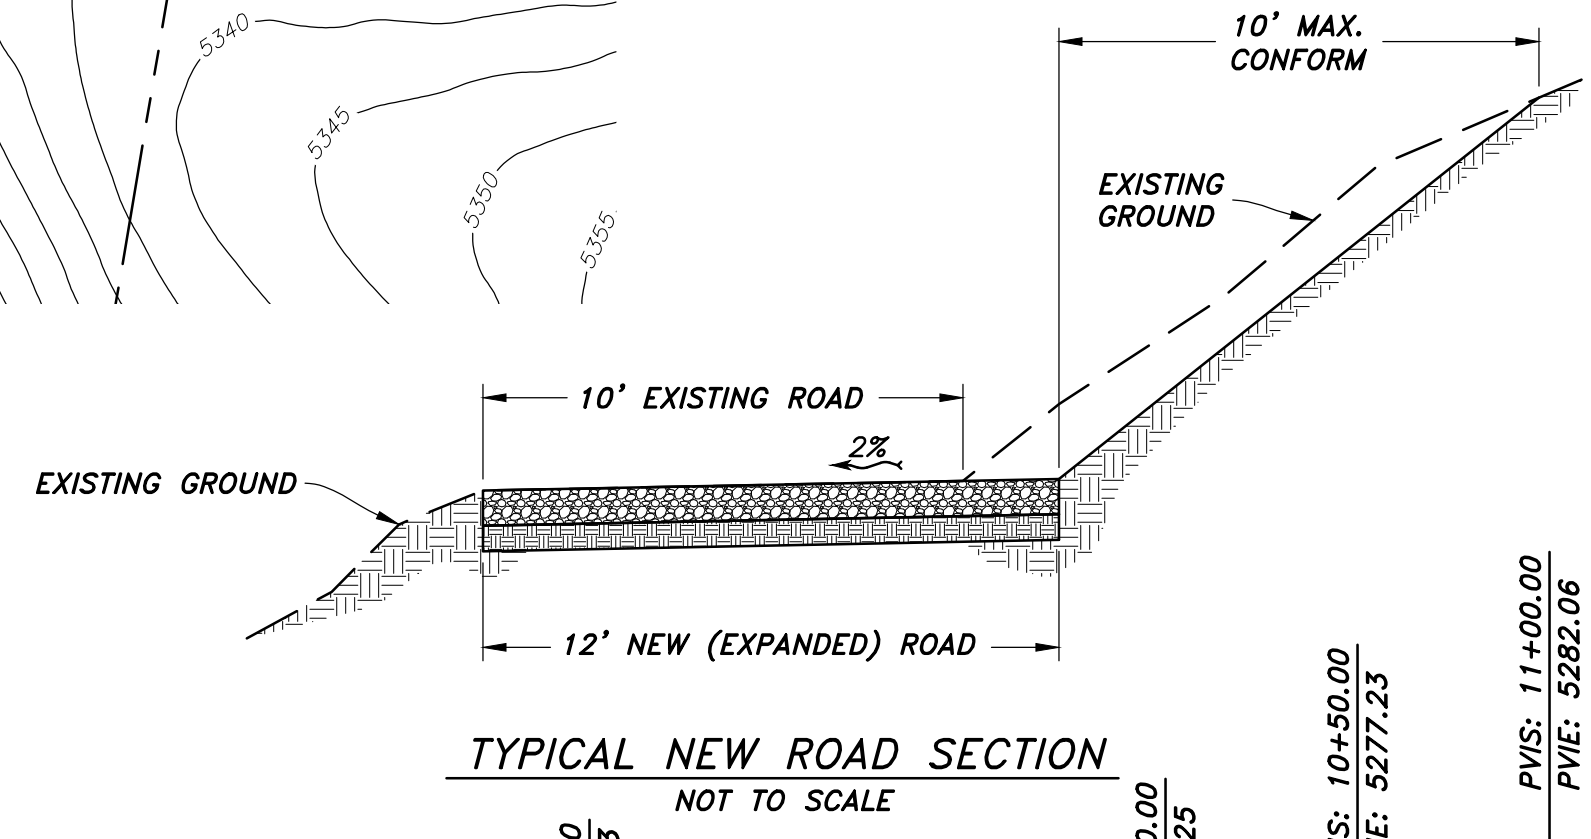

ROAD CUT/FILL ELEVATIONS DATA			
NUMBER	MINIMUM ELEVATION	MAXIMUM ELEVATION	COLOR
1	-20.00	-10.00	Red
2	-10.00	-5.00	Orange
3	-5.00	-3.00	Yellow
4	-3.00	-1.00	Light Green
5	-1.00	0.00	Green
6	0.00	6.00	Dark Green

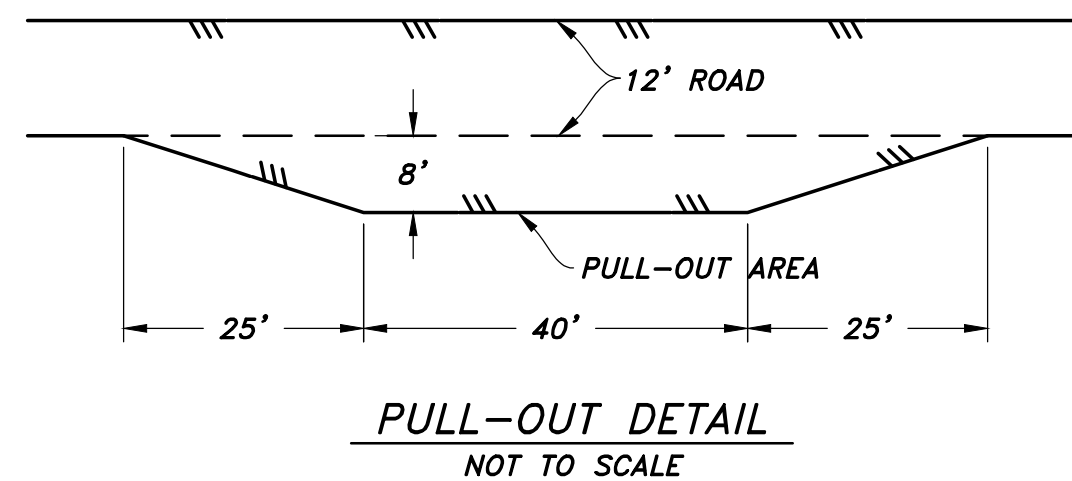

**LEGEND**


- Subject Property Line
- Adjoining Property Line
- Centerline
- Ditch/Flowline
- Existing 5.0' Contour

**NOTICE!**

EXISTING UTILITIES ARE SHOWN ON PLANS FOR THE CONVENIENCE OF THE CONTRACTOR ONLY. THE CONTRACTOR IS RESPONSIBLE FOR THE PROTECTION OF ALL UTILITIES. THE ENGINEER BEARS NO RESPONSIBILITY FOR UTILITIES NOT SHOWN OR SHOWN INCORRECTLY.

**Call Digs BEFORE YOU UNDERGROUNDS SERVICE**

1-800-662-4111

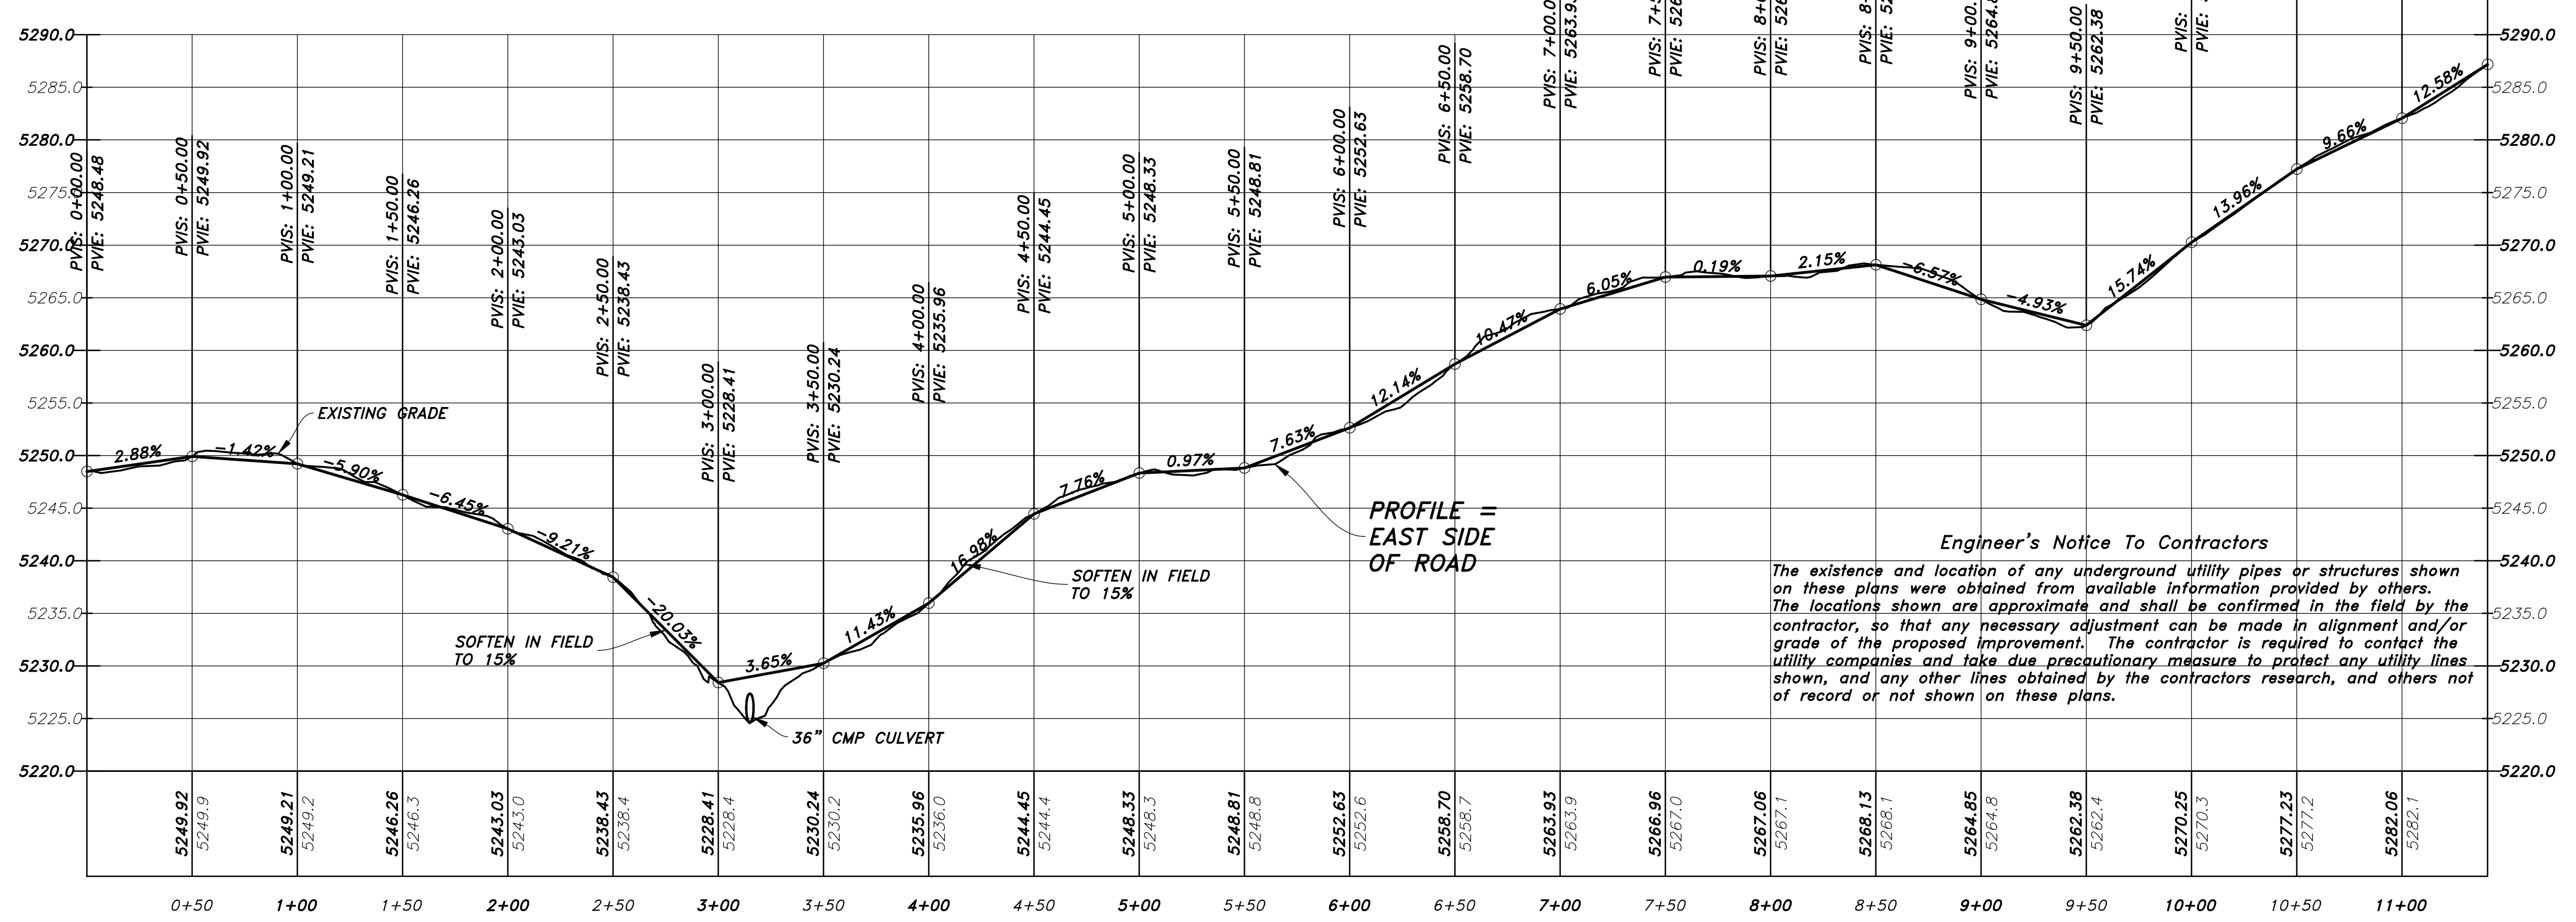

Drawn By: MTH Date: 05/10/18  
 Designed By: \_\_\_\_\_  
 Checked By: \_\_\_\_\_  
 Approved By: \_\_\_\_\_  
 Scale: 1" = 50'  
 Drawing File: 15-12415pp.DWG  
 JOB NUMBER: 15-124

**HANSEN & ASSOCIATES, INC.**  
 Consulting Engineers and Land Surveyors  
 538 North Main Street, Brigham, Utah 84302  
 Visit us at www.hansen.net  
 Logan, Utah  
 (435) 723-3491 (801) 399-4905 (435) 752-8272

**HANSEN & ASSOCIATES, INC.**

PLAN AND PROFILE FOR  
**MATT TOLIVER**  
 ADDRESS: HUNTSVILLE DISTRICT  
 A Part of the Southeast Quarter of Section 23  
 Township 6 North, Range 1 East, S.L.B.&M.

Sheet **1** of **2** Sheets