


ALLER RESIDENCE
 ADDITION PLAN
 8785 East Eagle Way
 Huntsville, Utah
 General Contractor:
 JSC Custom Homes
 Jed Sloma
 801 430-6622
 Homeowner:
 Ed & Susan Aller
 435 799-7746

SHEET NO.
 A101
 DESCRIPTION
 SITE PLAN
 Scale: 1" = 30 Feet
 Creative
 Line
 L.L.C.
 Custom Home
 CreativeLLP@msn.com
 ©Ashley Hill
 801 668-7041

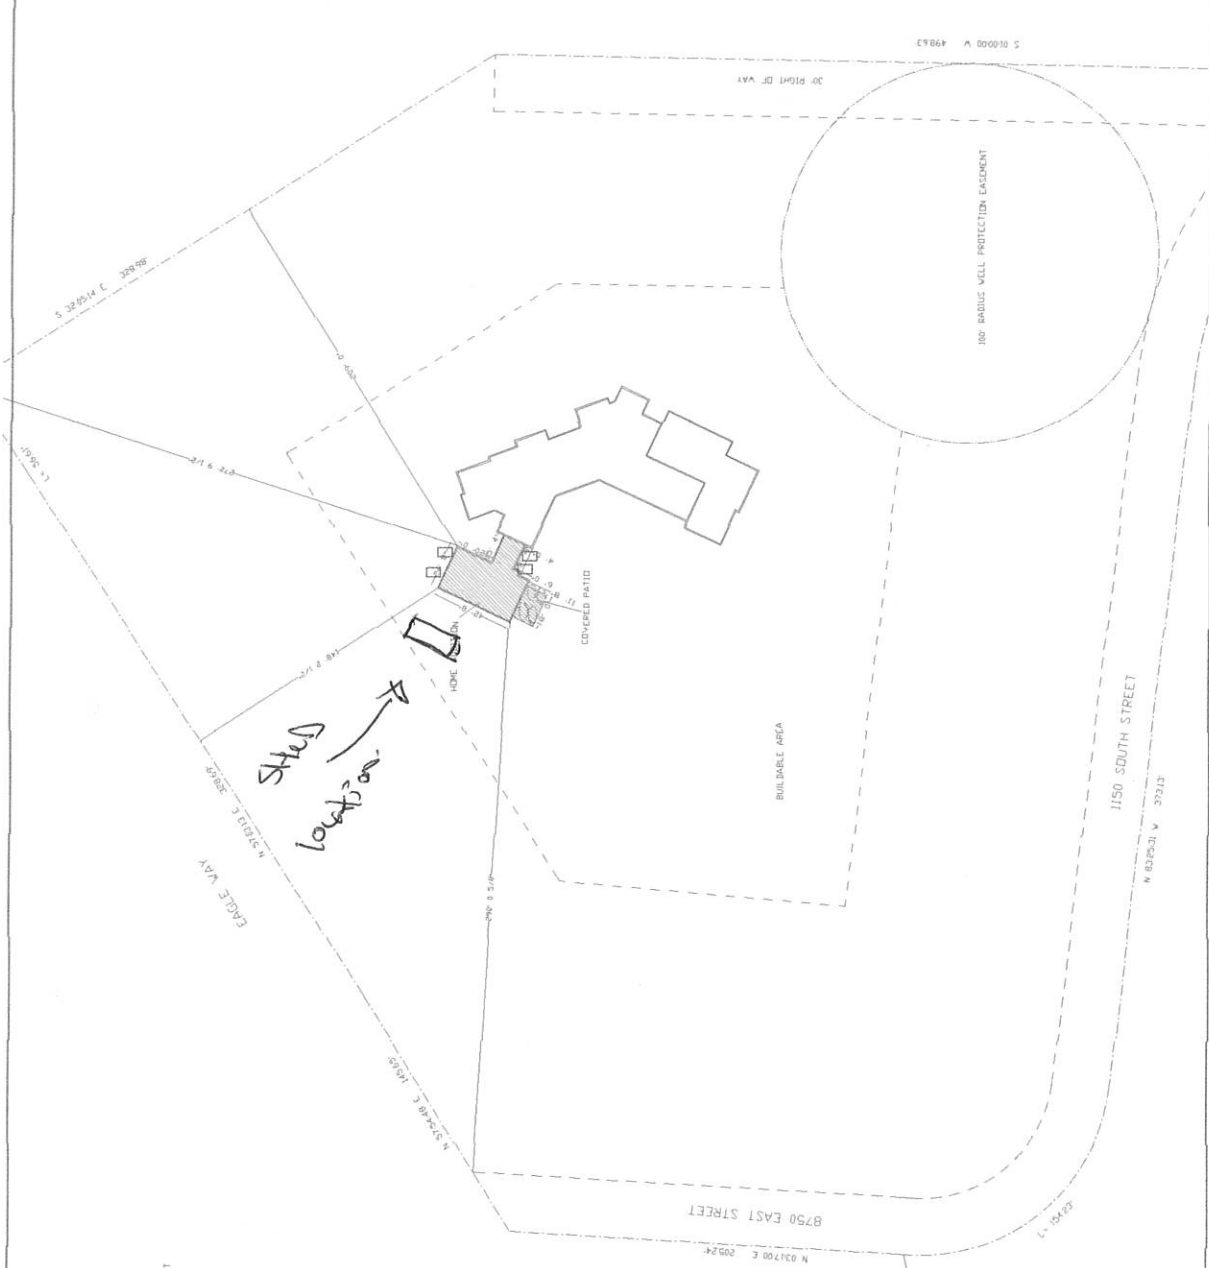

ADDITION FOOTPRINT
 8785 East Eagle Way
 Huntsville, Utah
 Area: 6,376 Area
 Scale: 1" = 30'
 --- Property Line
 --- Existing Setbacks

Note: The lot area shown on this plan is based on the most recent survey and may vary slightly from the actual lot area. The owner is responsible for verifying the accuracy of the lot area.

Note: The addition footprint is shown in hatched areas. The existing house and covered patio are shown in solid lines.

Note: The 100-foot radius well protection exclosure is shown as a dashed line.

Note: The shed location is indicated by a handwritten arrow and the text "Shed location".

Note: A load concrete slab-on-grade may be provided at the site for the addition footprint.

Note: The addition footprint is shown in hatched areas.



Note: The existing house and covered patio are shown in solid lines.

Note: The 100-foot radius well protection exclosure is shown as a dashed line.

$\frac{b_2}{b_1}$

Shades

curtain slings to match Home

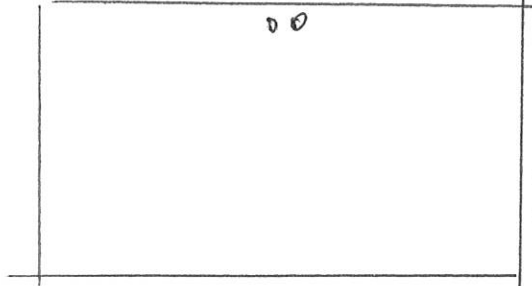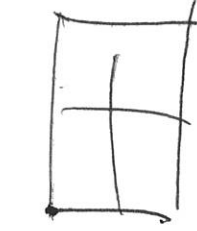

concrete slab


16'6"

12" per ft




14' 11 1/2"



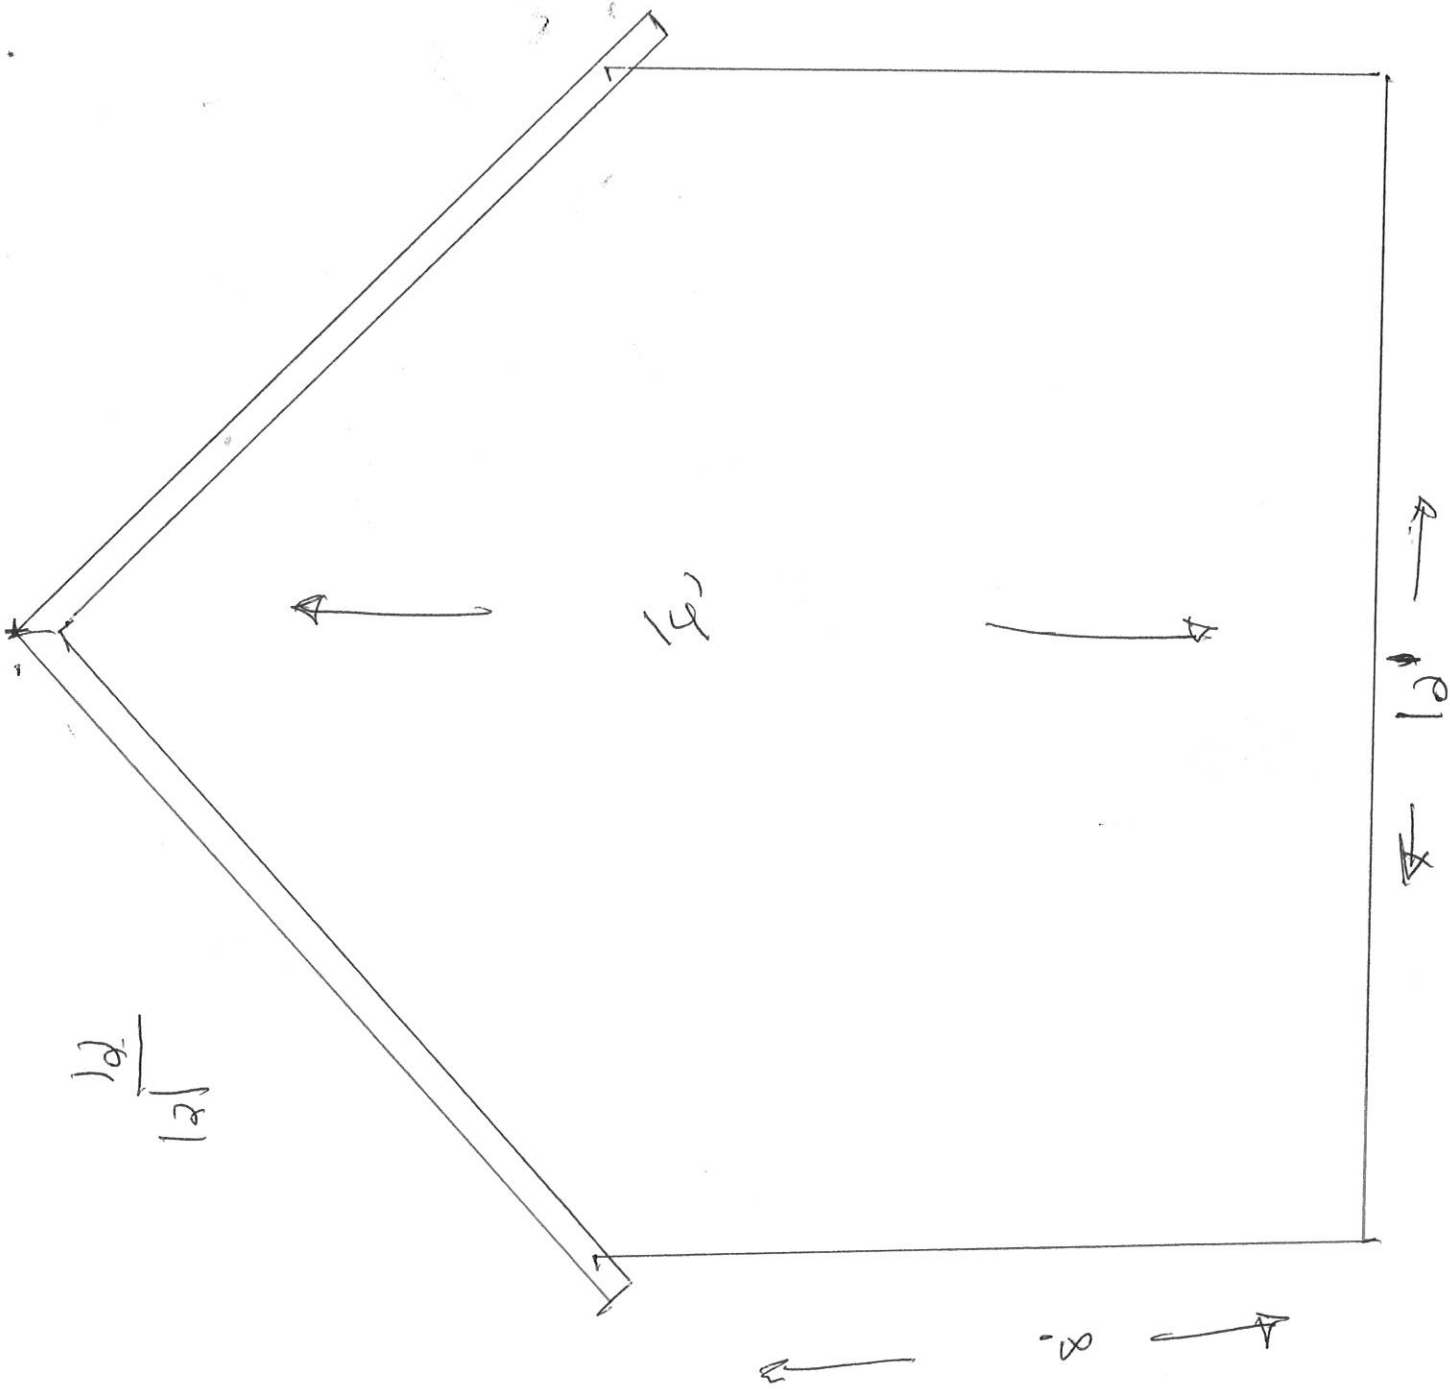

16.5

12

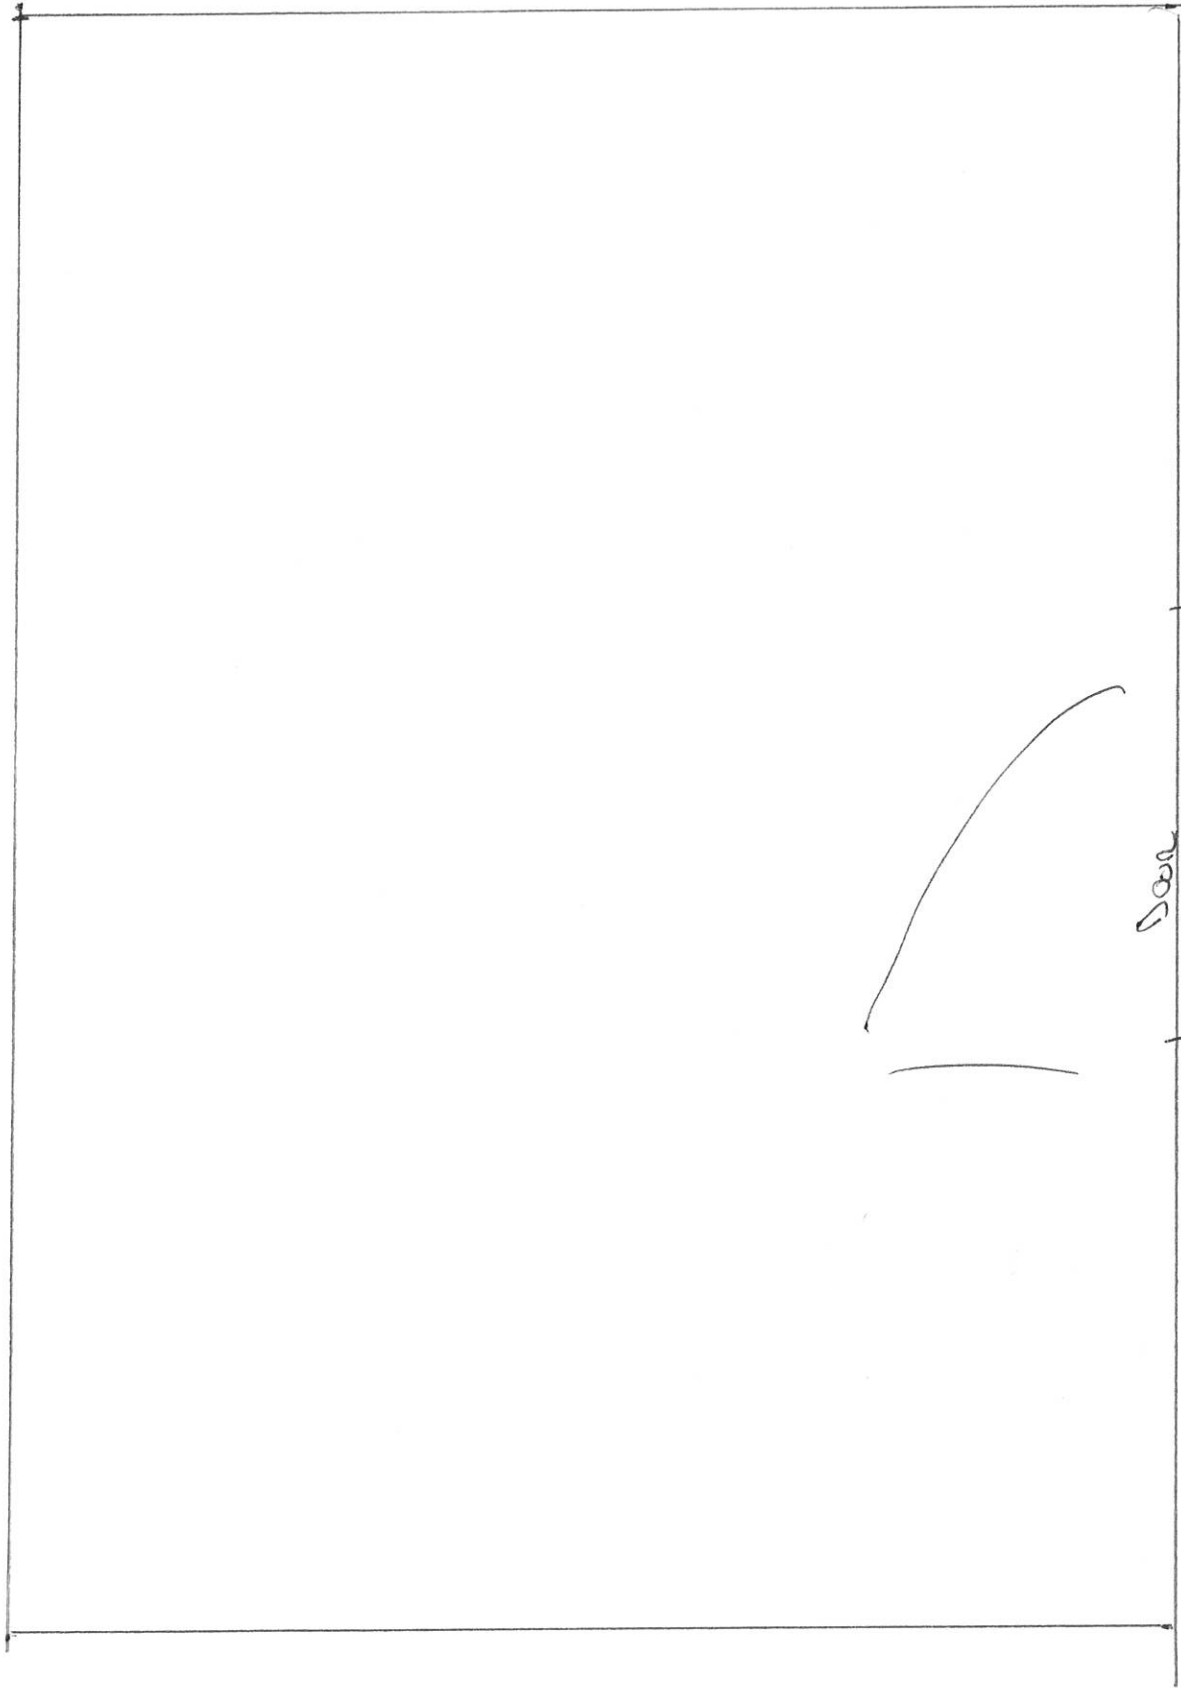

Door

16.5

1/2" Per ft. 200 sq ft.