


# ROPER BUILDINGS

## FARRELL BROTHERS

**PRELIMINARY ONLY -**  
**NOT FOR PERMITTING**

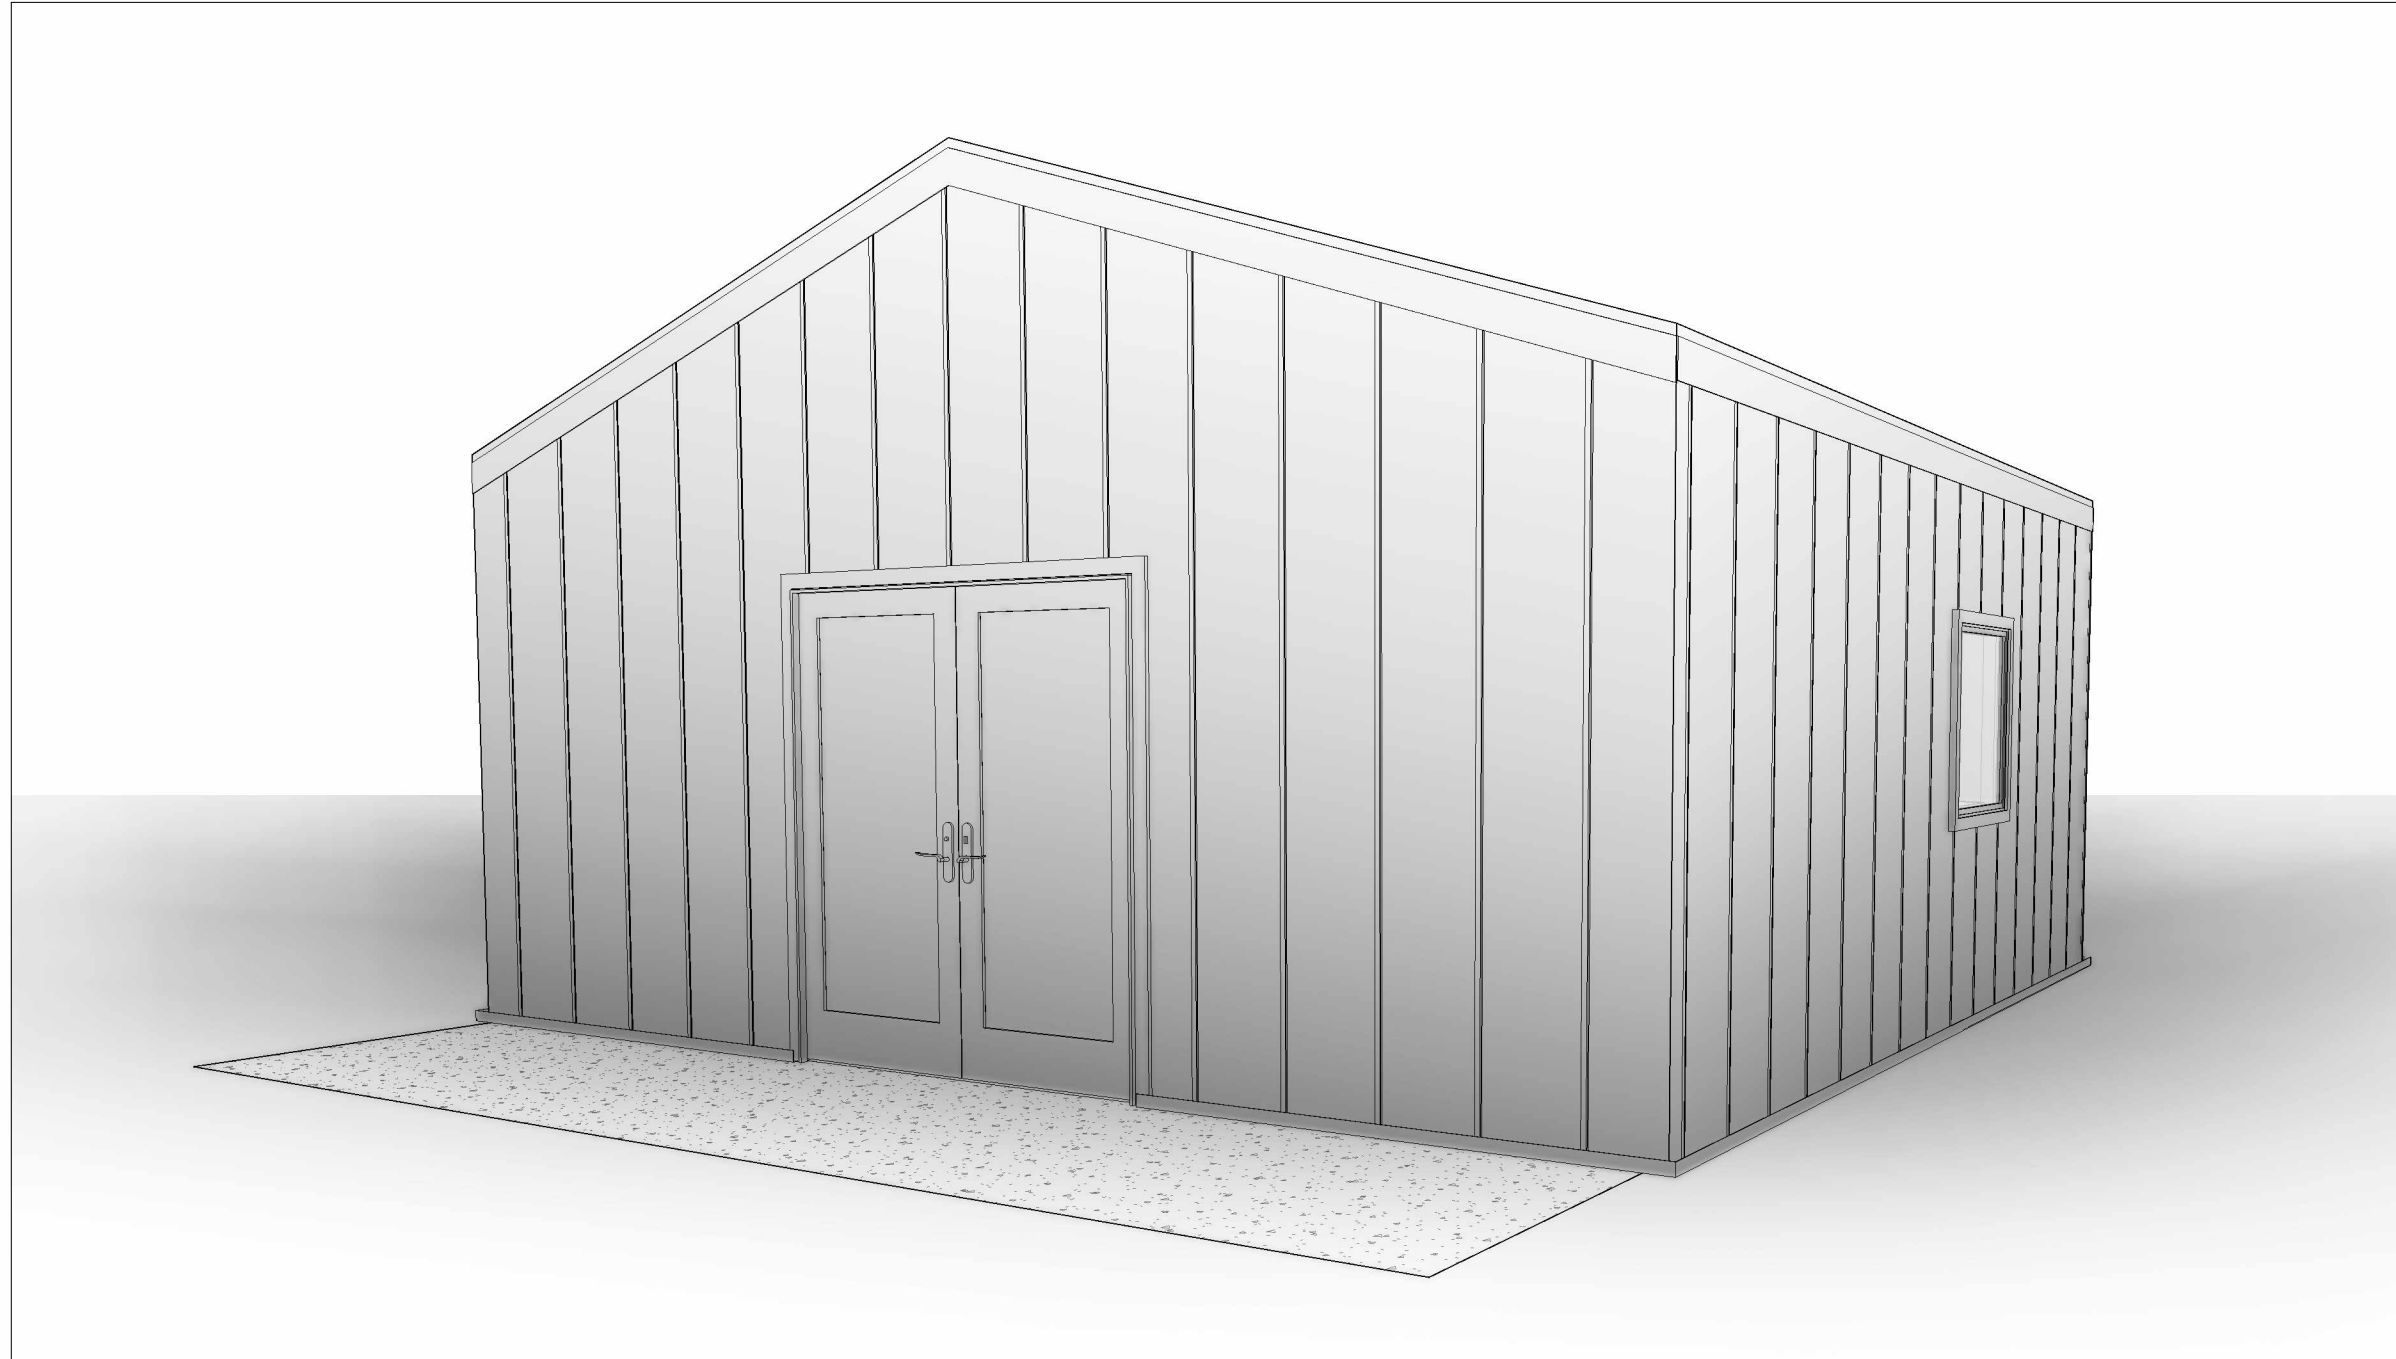

### CONTACTS

**DRAFTING:**

DGET SERVICES  
 CONTACT: J.D. JULANDER  
 PHONE: (801) 866-8821

**ENGINEERING:**

**CONTRACTOR:**

ROPER BUILDINGS /  
 DMLP RESOURCES  
 PHONE: (801) 689-3630

### BUILDING INFORMATION

**BUILDING INFORMATION:**

DIMENSIONS: 20' x 20'  
 TOTAL SQUARE FOOTAGE: 400 Sq. Ft.

**SITE INFORMATION:**


ADDRESS: 6223 W. 1950 N.  
 Warren, UT 84404  
 USAGE: Residential Accessory

### DRAWING INDEX

A0	Title Page
A1	Foundation Plan
A2	First Floor Plan
A5	Elevations

DATE:  
**4/8/2022**

WEST

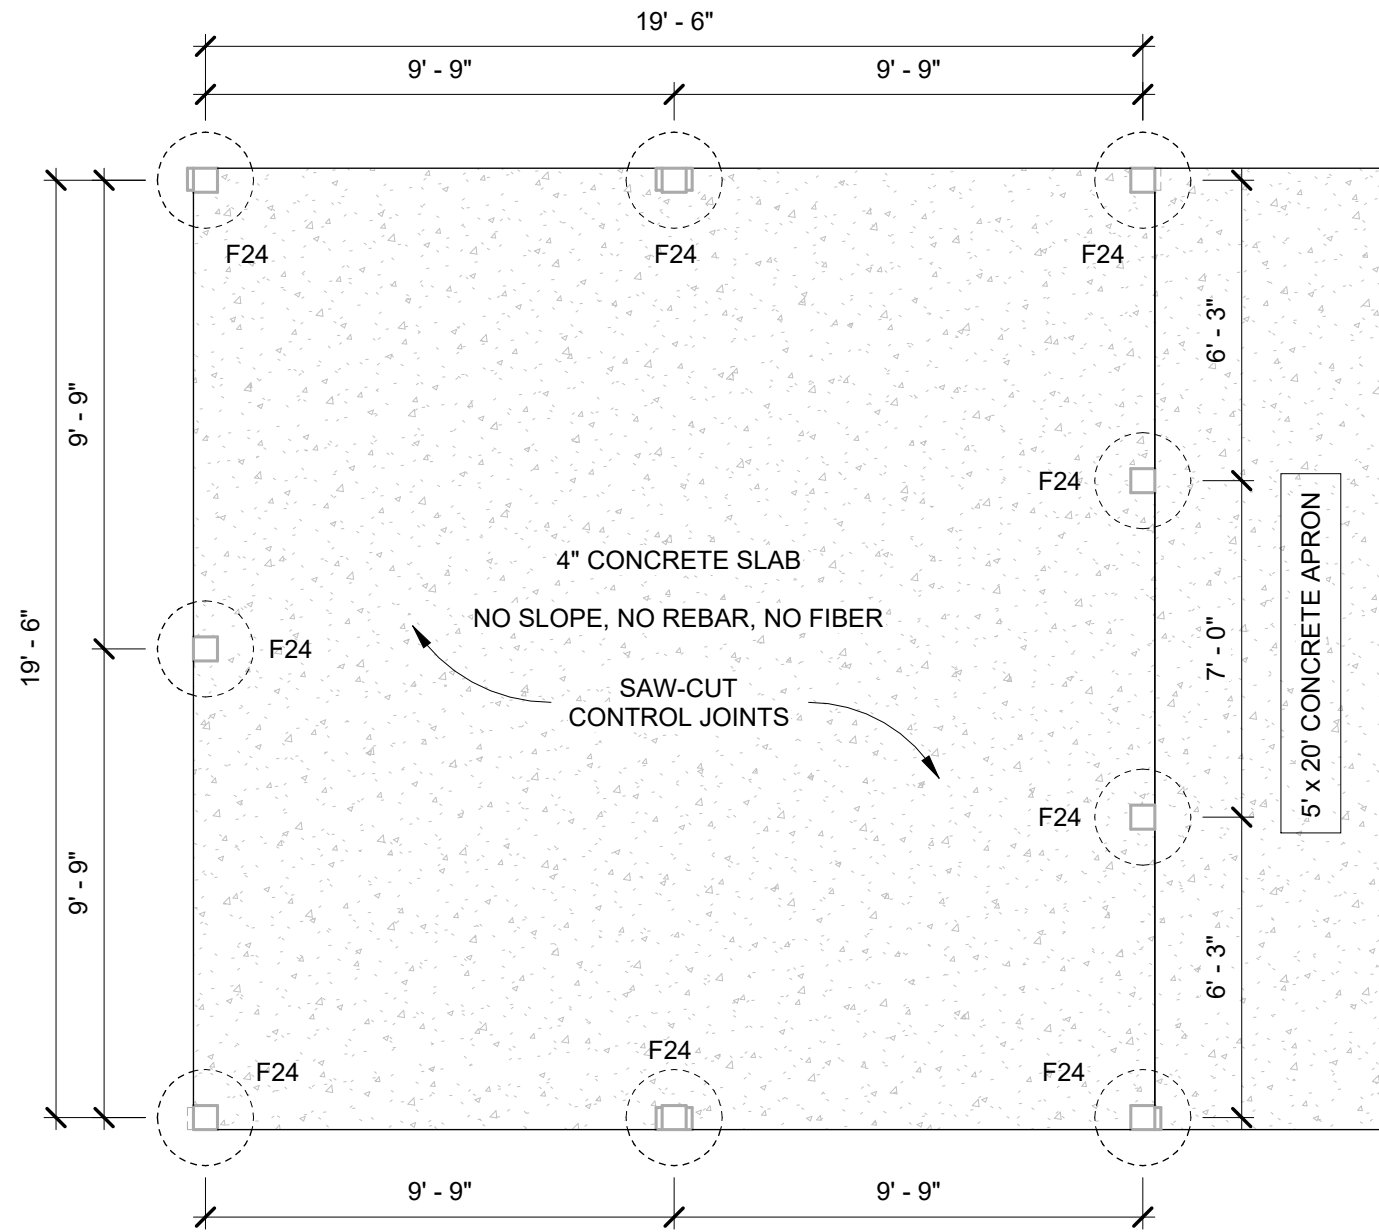

SOUTH

EAST  
(FRONT OF BUILDING)

FOUNDATION PLAN  
1/4" = 1'-0"

PIERS			
Count	Type	Diameter	Depth
9	F24	2' - 0"	3' - 0"

ROPER BUILDINGS /  
DMLP RESOURCES  
(801) 540-5586

FARRELL BROTHERS  
6223 W. 1950 N.  
Warren, UT 84404


Date: 4/8/2022  
Scale: 1/4" = 1'-0"  
Drawn by: JDJ  
Job: FARRELL  
Foundation Plan

A1

DOORS				
Mark	Count	Type	Width	Height
1	1	DOUBLE DOOR	6' - 0"	6' - 8"

WINDOWS					
Mark	Count	Type	Width	Height	Sill Height
A	2	PICTURE	3' - 0"	3' - 0"	3' - 4"

INSULATION		
ROOF	WALLS	ROLLS
R19	R19	-

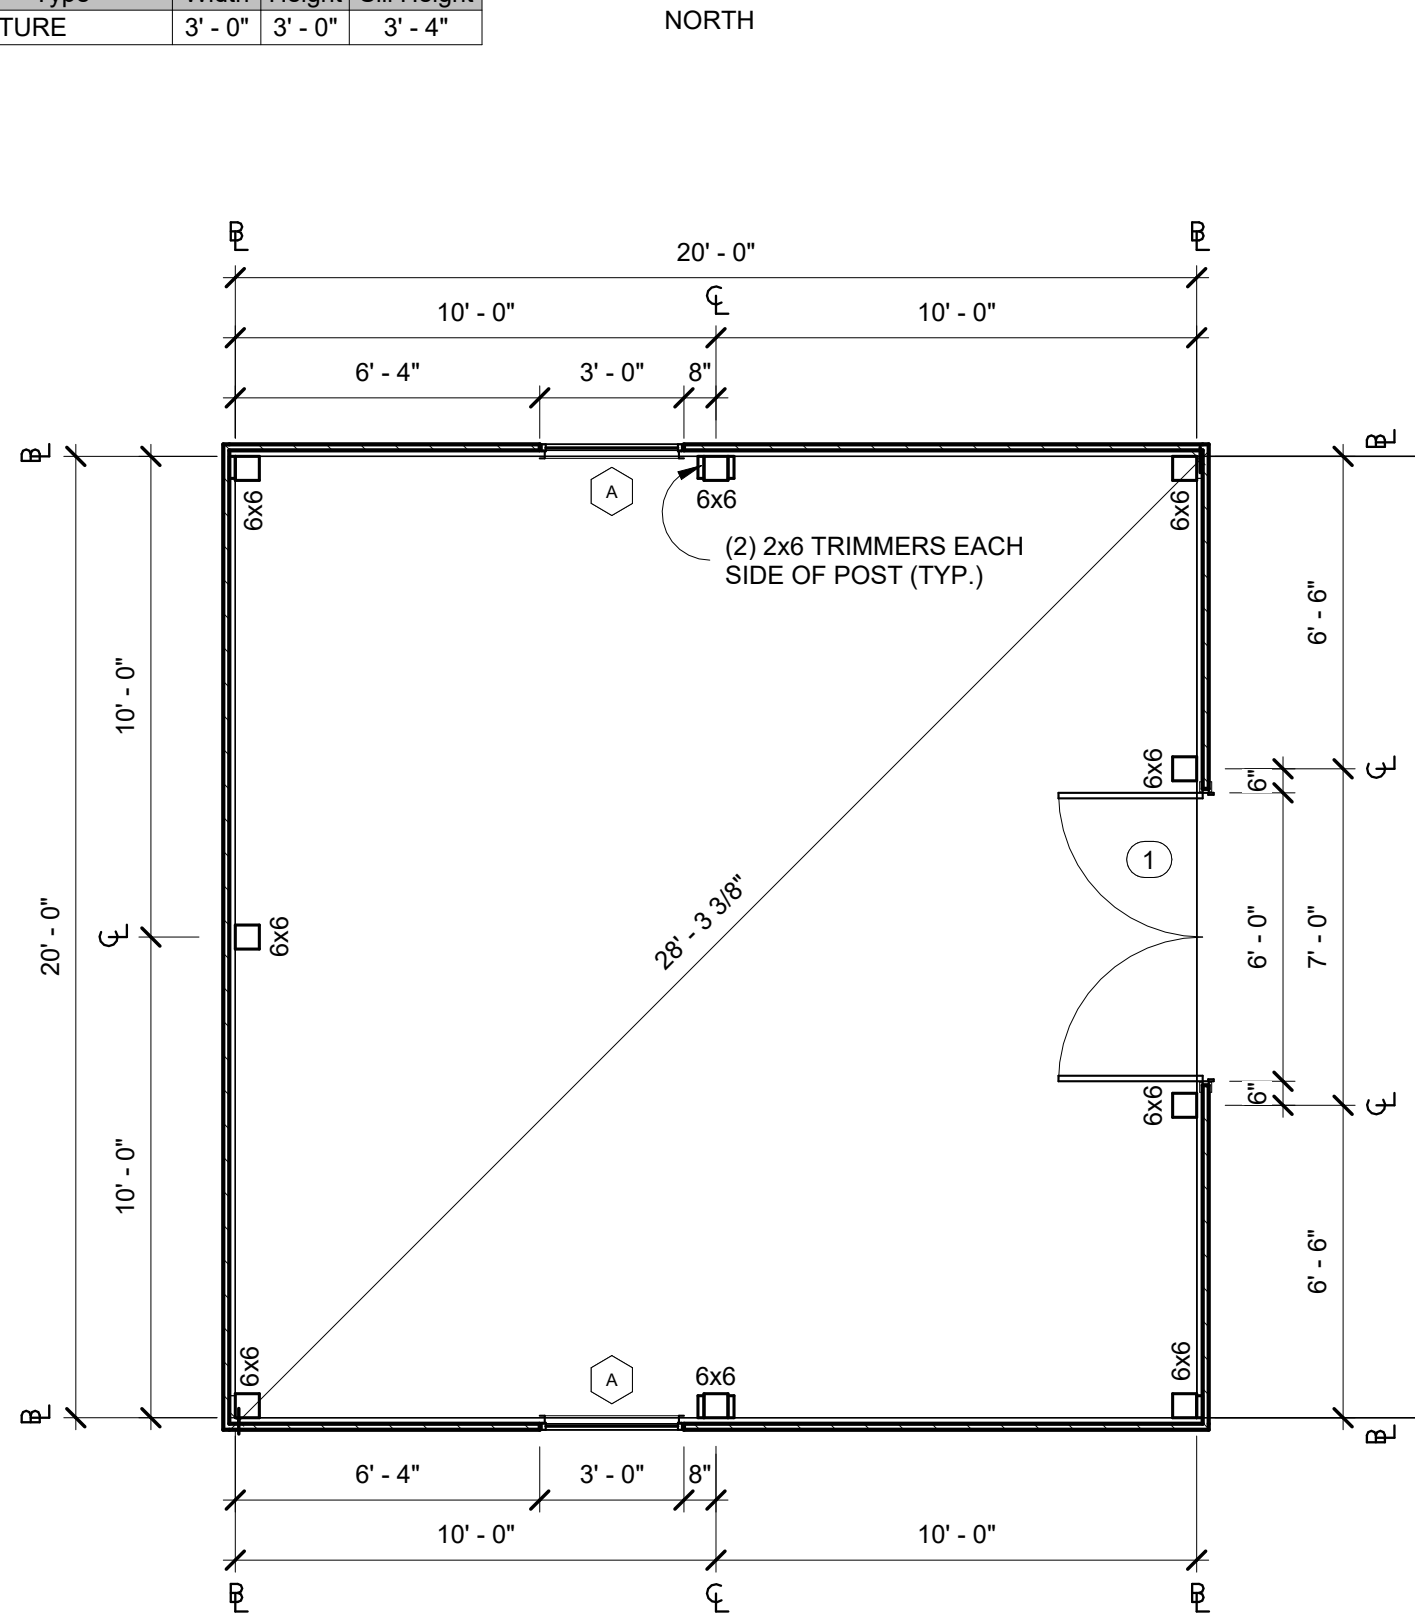

POSTS	
Quantity	Description
9	6x6 HF

POST TABLE	
SAWN	LAMINATED TRIAD OPTION
6x6 HF #1	3-PLY 2x6
6x8 HF #1	4-PLY 2x8

NOTE: ALL POSTS ARE TREATED HF #1 UNLESS OTHERWISE SPECIFIED.  
 -POST OPTION- MAIN BLDG. POLES 3-PLY 2x8 TRIAD LAM. TREATED POSTS. LEAN POLES 3-PLY 2x6 TRIAD LAM. TREATED POSTS.

**NOTES:**  
 1. EMBED POST INTO CONCRETE PIER. SEE DETAIL 8/A7.  
 2. WALLS: COMMERCIAL GIRTS, 29 GA. STEEL PANEL.

WEST

EAST  
(FRONT OF BUILDING)

FLOOR PLAN  
 1/4" = 1'-0"

SOUTH

ROPER BUILDINGS /  
 DMLP RESOURCES  
 (801) 540-5586

FARRELL BROTHERS  
 6223 W. 1950 N.  
 Warren, UT 84404

Date: 4/8/2022


Scale: 1/4" = 1'-0"

Drawn by: JDJ


Job: FARRELL

First Floor Plan


A2

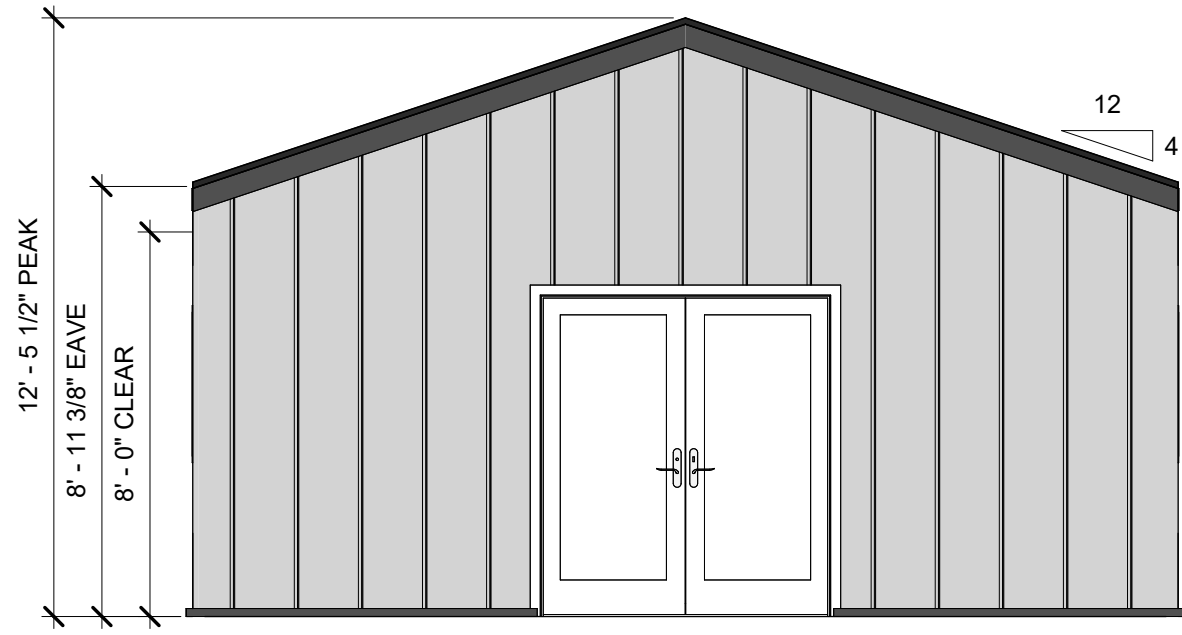


① EAST ELEVATION  
1/4" = 1'-0"

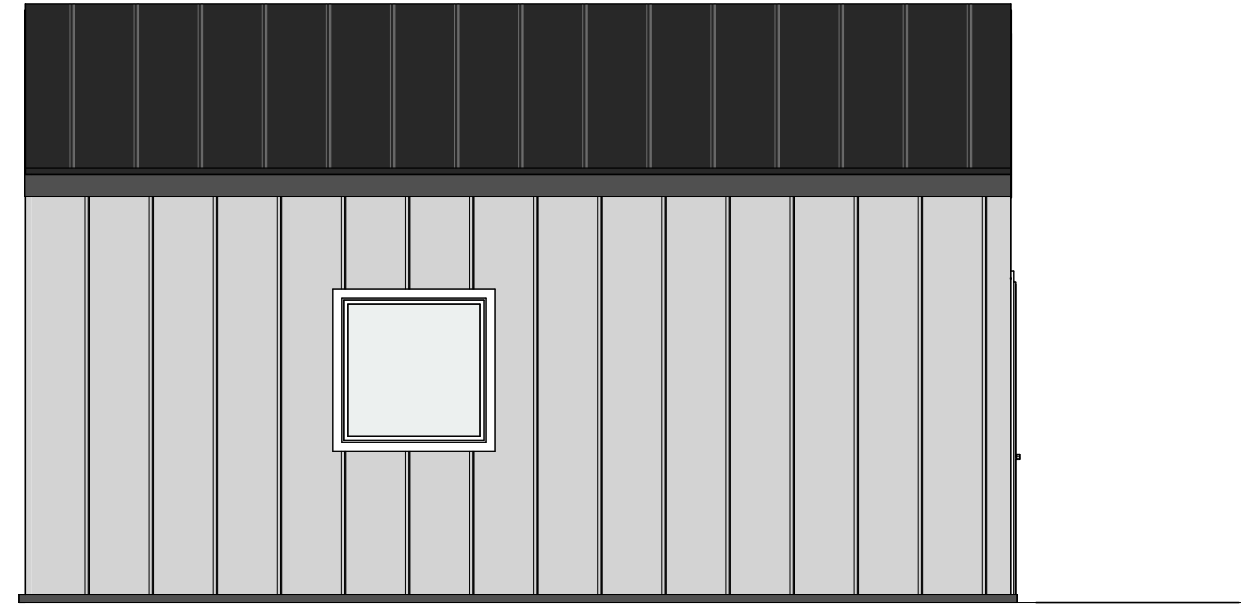

② SOUTH ELEVATION  
1/4" = 1'-0"

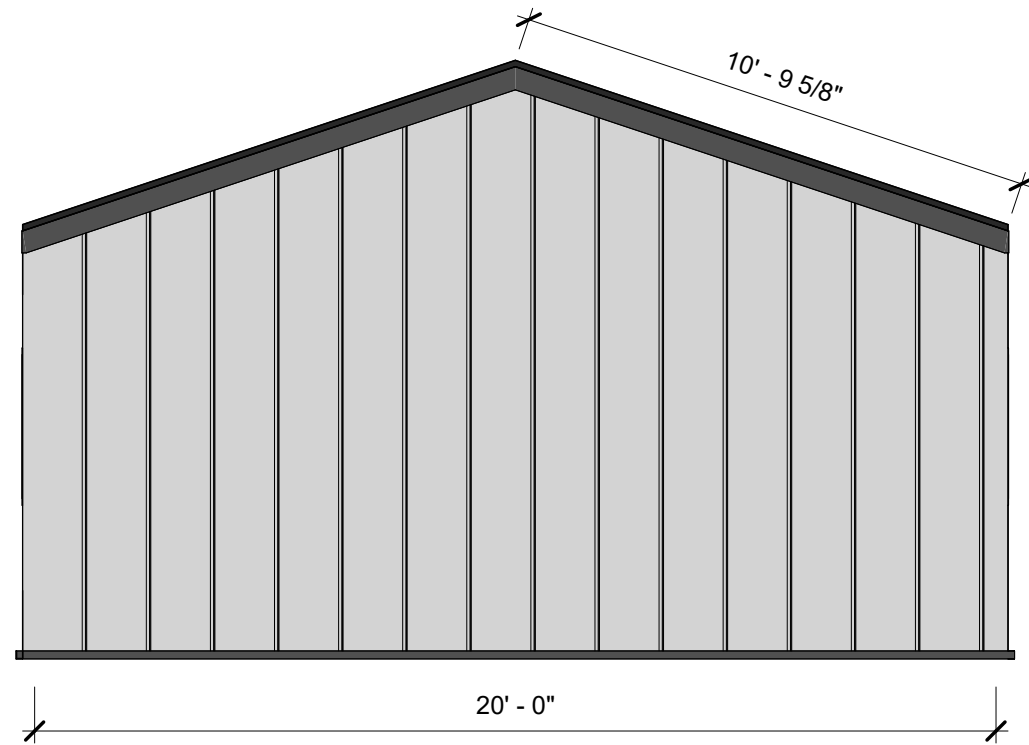

③ WEST ELEVATION  
1/4" = 1'-0"

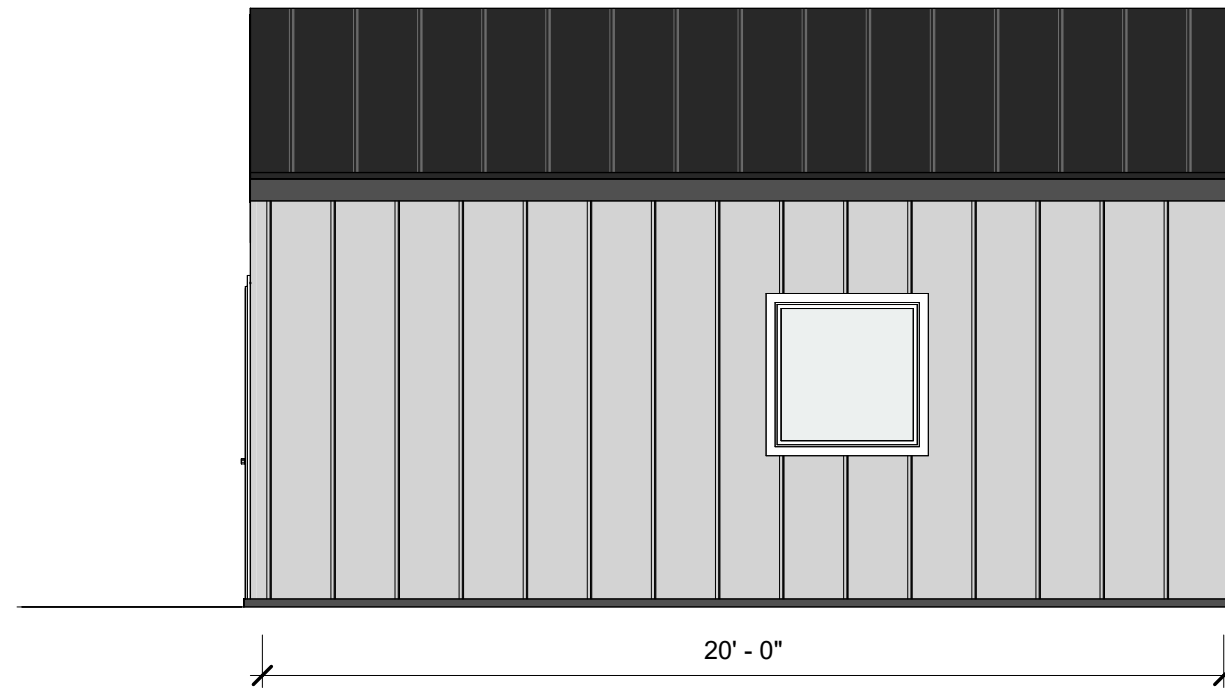

④ NORTH ELEVATION  
1/4" = 1'-0"

ROPER BUILDINGS /  
DMLP RESOURCES  
(801) 540-5586

FARRELL BROTHERS  
6223 W. 1950 N.  
Warren, UT 84404

Date: 4/8/2022

Scale: 1/4" = 1'-0"

Drawn by: JDJ

Job: FARRELL

Elevations

A5