
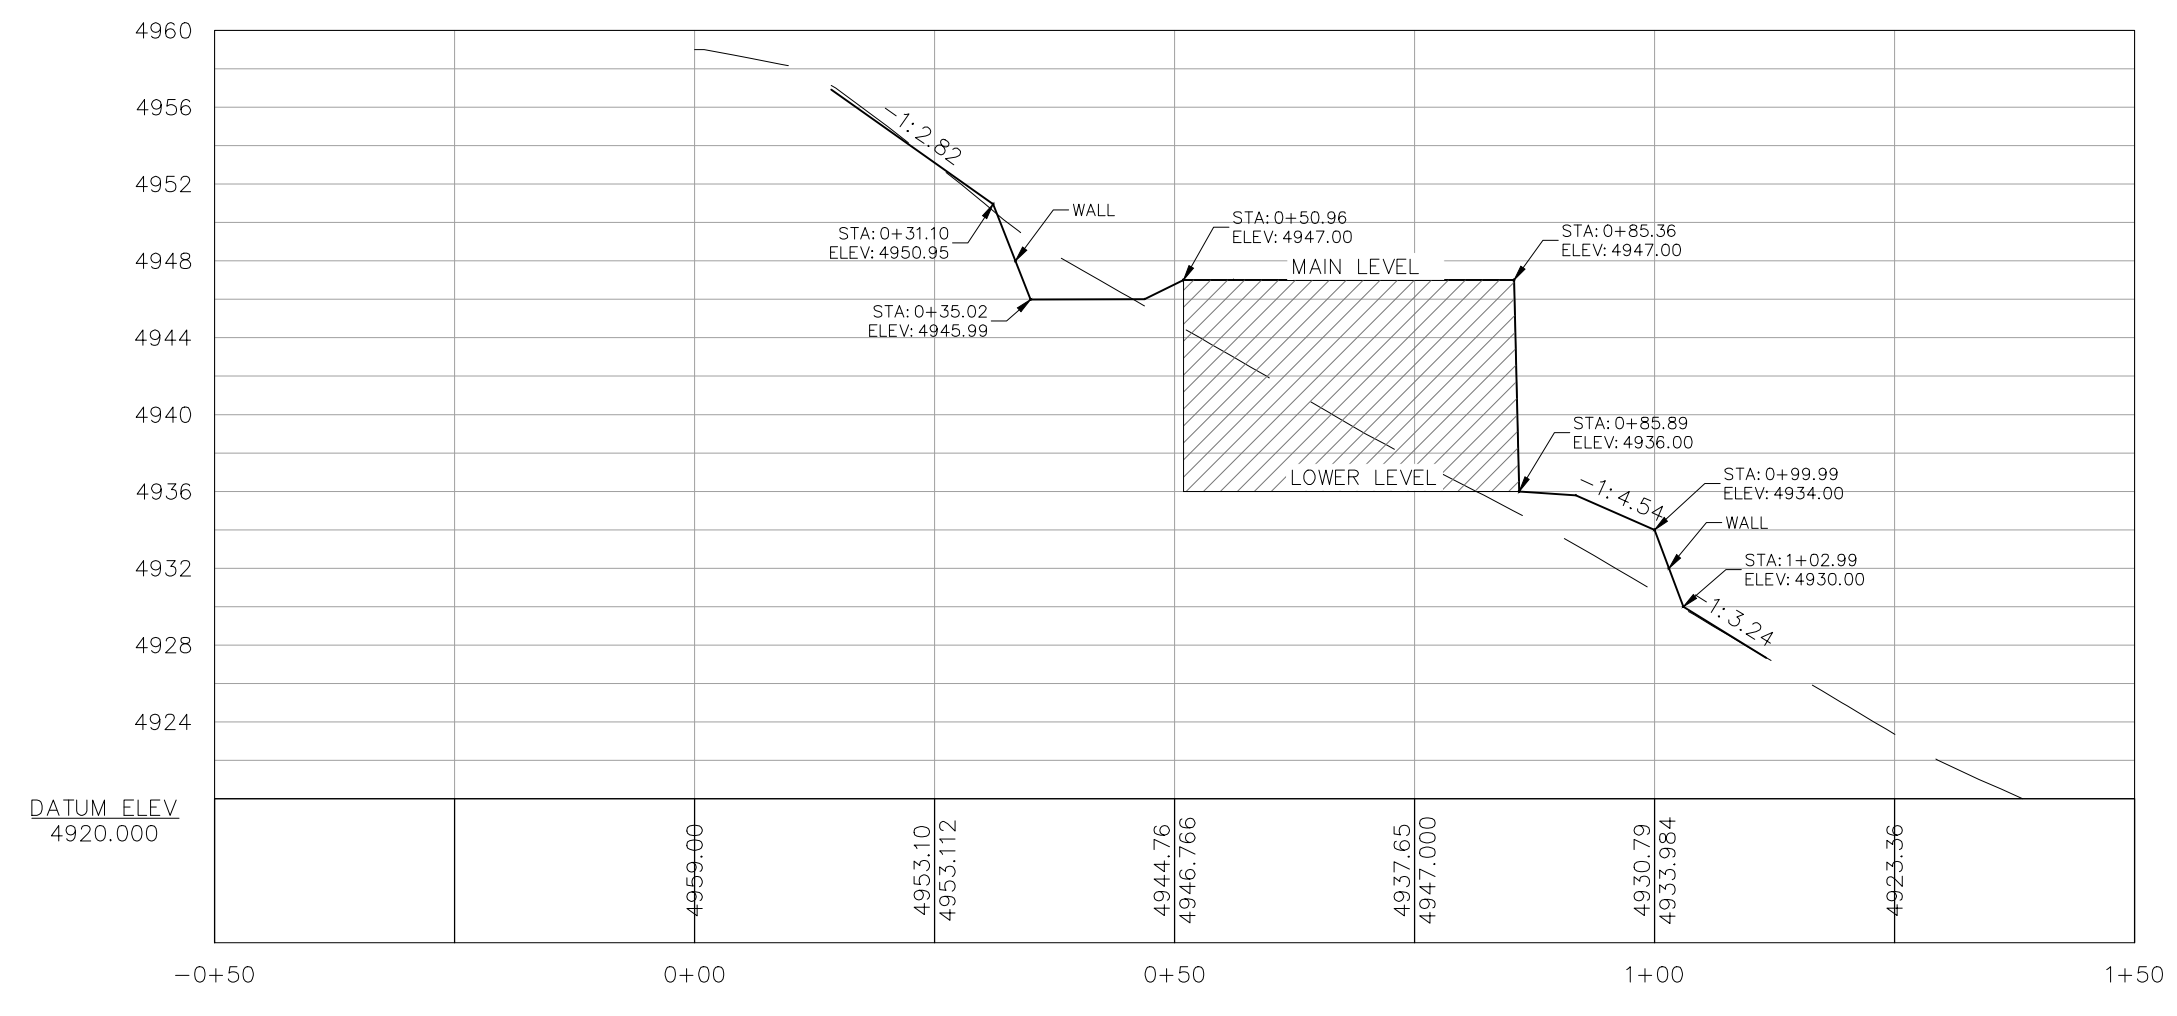


PLAN VIEW

NOTES:

- EXISTING GROUND TOPOGRAPHY WAS PROVIDED BY LUNDIN DESIGN GROUP. EXISTING AND PROPOSED CONTOURS HAVE BEEN CREATED USING THE PROVIDED DATA. IF DISCREPANCIES ARE FOUND, CONTACT THE OWNER OR ENGINEER.
- SITE GRADING SHALL MEET THE RECOMMENDATION OF THE GEOTECHNICAL ENGINEER (SEE EARTHTEC ENGINEERING - GEOTECHNICAL STUDY)
- ALL WALLS SHALL BE CONSTRUCTED MEETING ENGINEERING REQUIREMENTS.

-  RETAINING WALL
- BW BOTTOM WALL
- TW TOP WALL
- TA TOP OF ASPHALT
- TC TOP OF CONCRETE
- FG FINISHED GRADE



SECTION A-A

SCALE: 1"=20'	DATE: 07/15/15
DESIGN: RC	DRAWN: RC
CHECKED: TN	



LUNDIN DESIGN GROUP
 THE NOBS RESIDENCE
 GRADING PLAN
 6640 E 1100 S - SKI LAKE LOT #3

GARDNER ENGINEERING
 CIVIL-LAND PLANNING
 MUNICIPAL-LAND SURVEYING
 5150 SOUTH 375 EAST OGDEN, UT
 OFFICE: 801-476-0202 FAX: 801-476-0066

1/1