


ELECTRICAL CLASSIFICATION
C1-D2 BELOW 3' A.F.F

ELECTRICAL CLASSIFICATION
C1-D2 WITHIN 5' OF
POTENTIAL LEAK SOURCES

MAIN FLOOR PLAN
SCALE: 1/4" = 1'-0"

MAIN FLOOR PLAN		A1
RIDGELINE DESIGN architects 1708 E. 5550 S. #20 South Ogden, Ut. 84403 Phone 801-392-6882 Fax 801-621-1494 <small>ALL DRAWINGS ARE PROPERTY OF RIDGELINE DESIGN</small>		
date: 10-27-2015 job no: 15-4 project: NEW WORLD DISTILLERY Eden, UT.	revisions:	

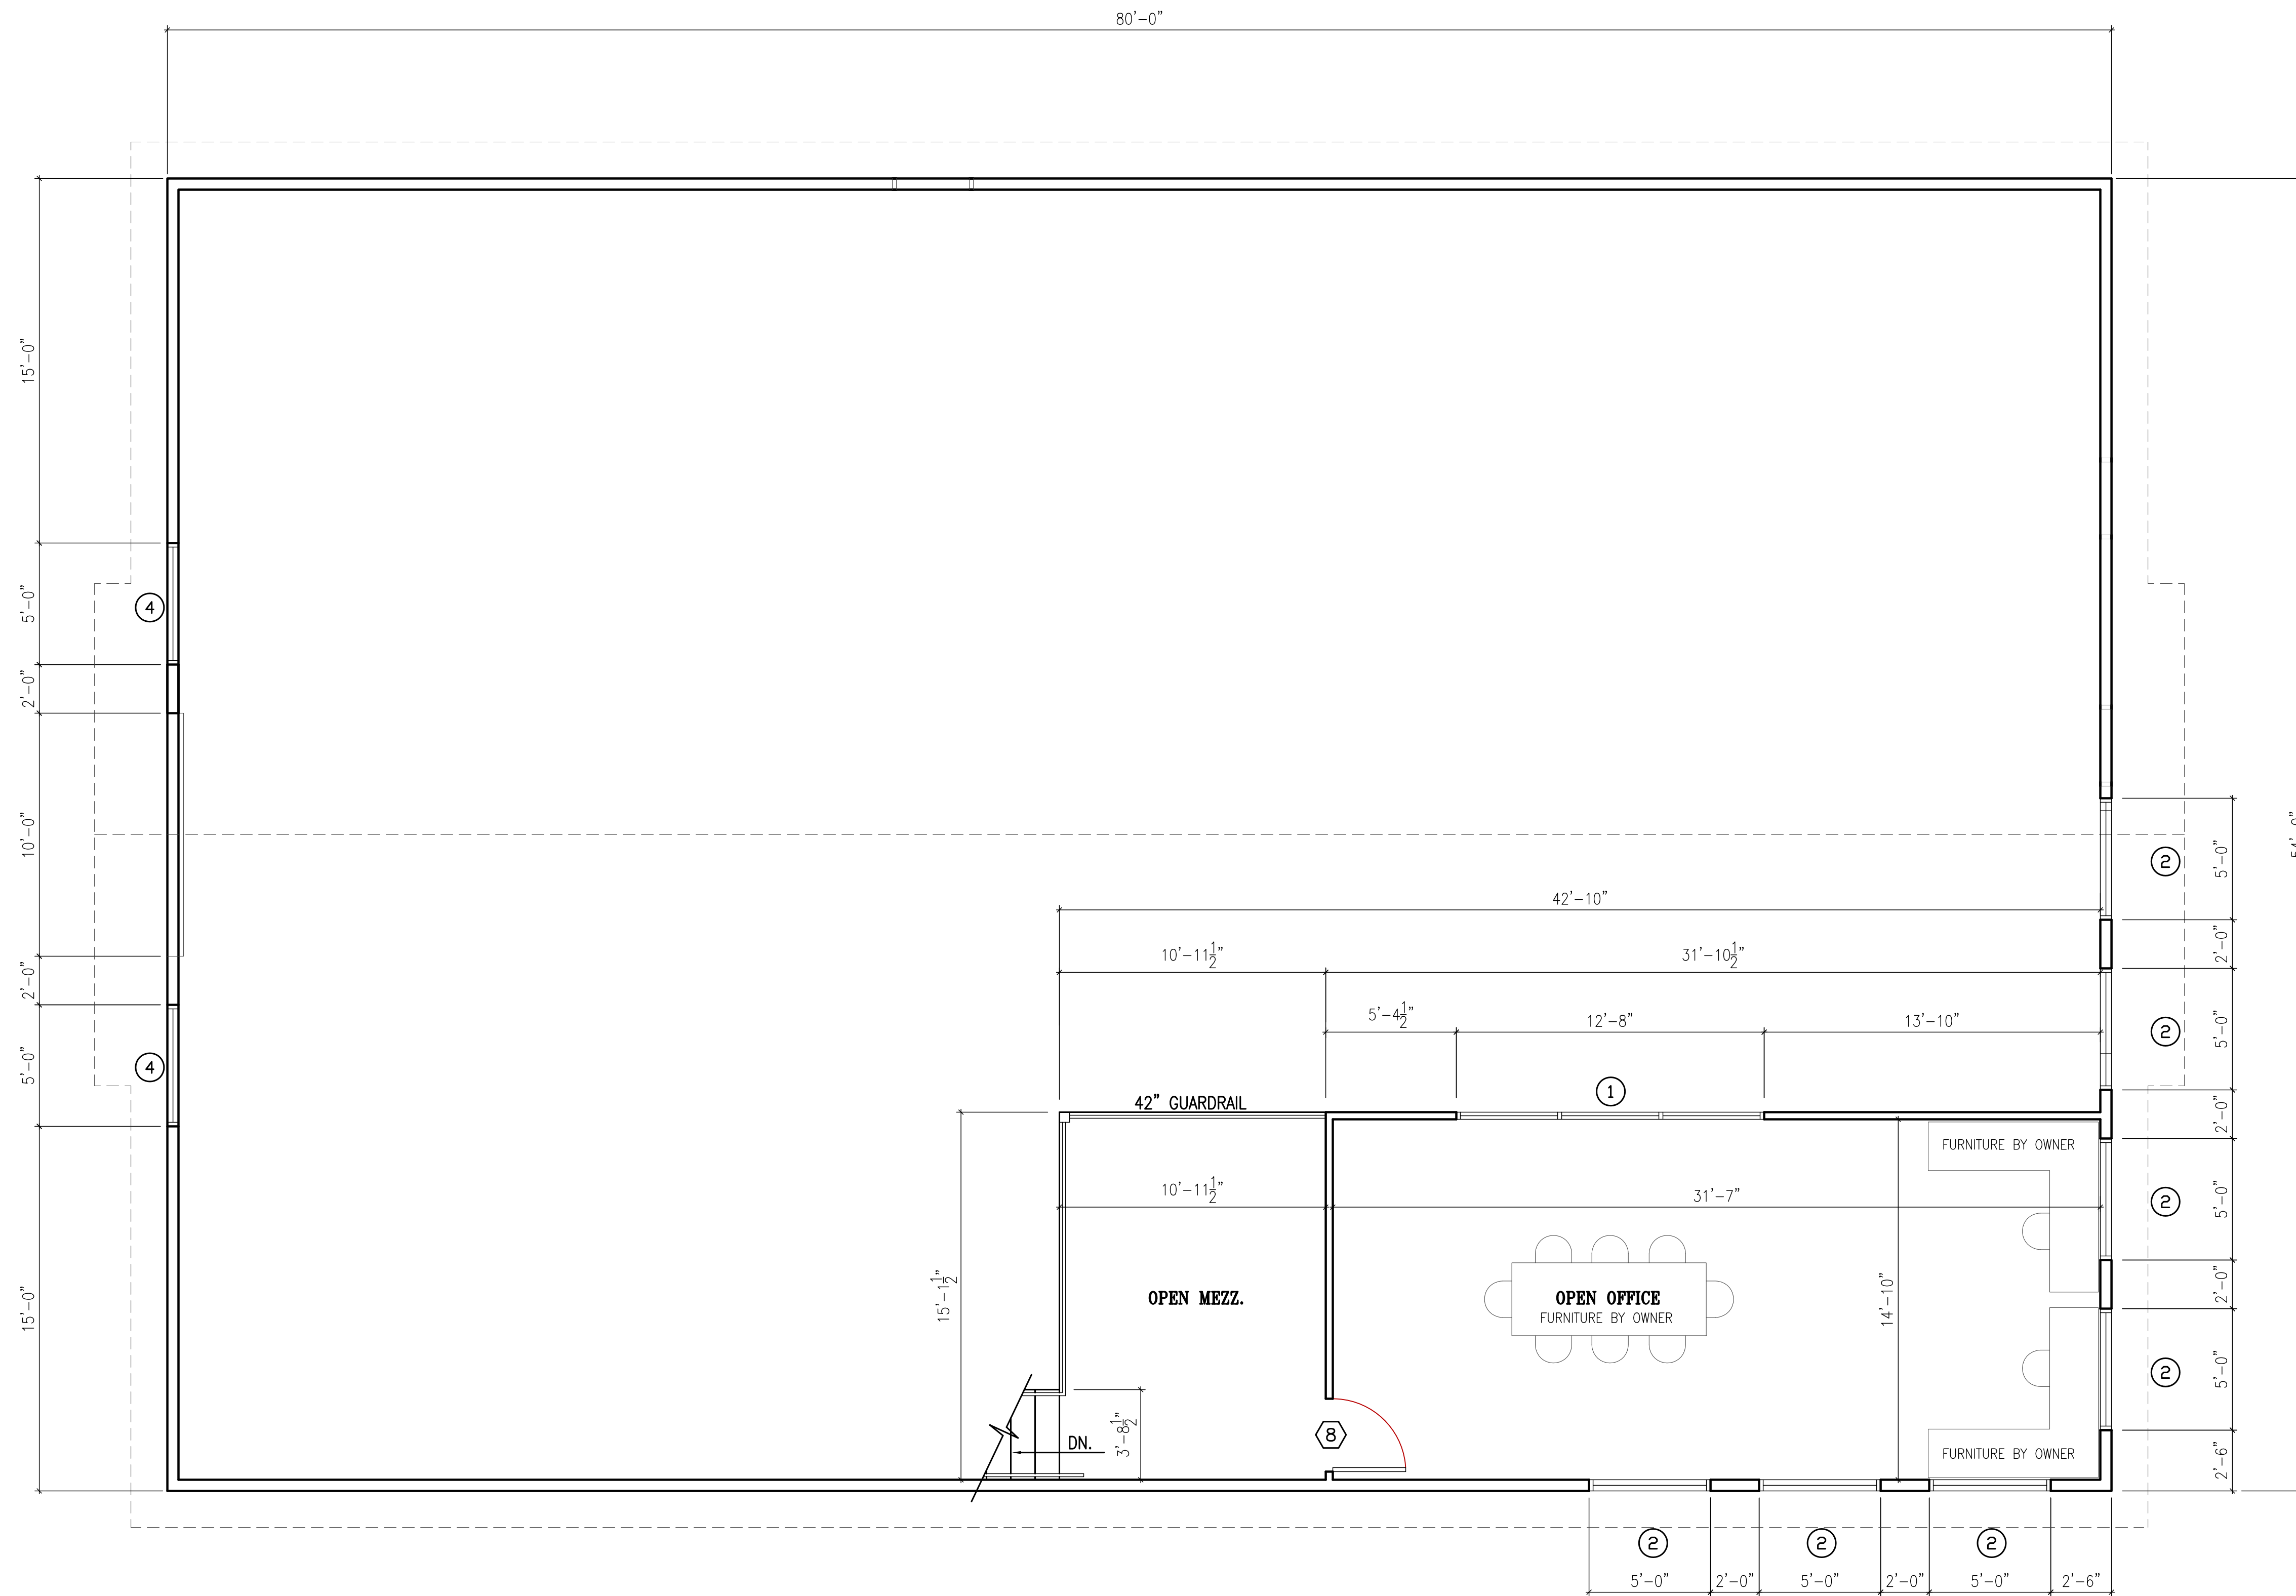

SECOND FLOOR PLAN
SCALE: 1/4" = 1'-0"


SECOND FLOOR PLAN		A2
RIDGELINE DESIGN architects 1708 E. 5550 S. #20 South Ogden, Ut. 84403 Phone 801-392-6882 Fax 801-621-1494 <small>ALL DRAWINGS ARE PROPERTY OF RIDGELINE DESIGN</small>	date: 10-27-2015 job no: 15-4 revisions project: NEW WORLD DISTILLERY Eden, UT	

DOOR & HARDWARE SCHEDULE


DOOR				FRAME				MISC.
No.	TYPE	LEAFS	SIZE	TYPE	HARDWARE	THRESHOLD	FIRE RATING	REMARKS
1	ALUM. STOREFRONT	2	6'-0" X 7'-0"	ALUM.	PUSH / PULL, LOCK	NONE	NONE	(2) 3'-0" DOOR W/ CLOSER / PANIC (COMPLETE) ①
2	ALUM. STOREFRONT	1	24'-2" X 7'-0"	ALUM.	PUSH / PULL, LOCK	NONE	NONE	3'-0" DOOR W/ CLOSER AND LOCK ②
3	ALUM. STOREFRONT	1	3'-4" X 7'-0"	ALUM.	PUSH / PULL, LOCK	NONE	NONE	3'-0" DOOR W/ CLOSER AND LOCK ③
4	OVER-HEAD DOOR (ALUMIN.)	1	10'-0" X 14'-0"	METAL		NONE	NONE	GARAGE DOOR OPENER / INSULATED
5	OVER-HEAD DOOR (ALUMIN.)	1	8'-0" X 8'-0"	METAL		NONE	NONE	1 HOUR FIRE RATED
6	H.M. FRAME W/ SOLID WOOD DOOR	1	3'-0" X 7'-0"	H.M.	LOCKING LEVER HANDLE	NONE	NONE	
7	H.M. FRAME W/ SOLID WOOD DOOR	1	3'-0" X 7'-0"	H.M.	LOCKING LEVER HANDLE	NONE	NONE	
8	H.M. FRAME W/ SOLID WOOD DOOR	1	3'-0" X 7'-0"	H.M.	LOCKING LEVER HANDLE	NONE	NONE	
9	H.M. FRAME W/ SOLID WOOD DOOR	1	2'-6" X 7'-0"	H.M.	LEVER HANDLE	NONE	NONE	

WINDOW SCHEDULE


No.	TYPE	FRAME	SIZE	GLASS	REMARKS
1	ALUM. STOREFRONT	ALUM.	12'-8" X 7'-0"	INSULATED	④
2	FIXED	VINYL	5'-0" X 4'-0"	INSULATED	
3	FIXED	VINYL	5'-0" X 3'-0"	INSULATED	
4	FIXED	VINYL	4'-0" X 4'-0"	INSULATED	

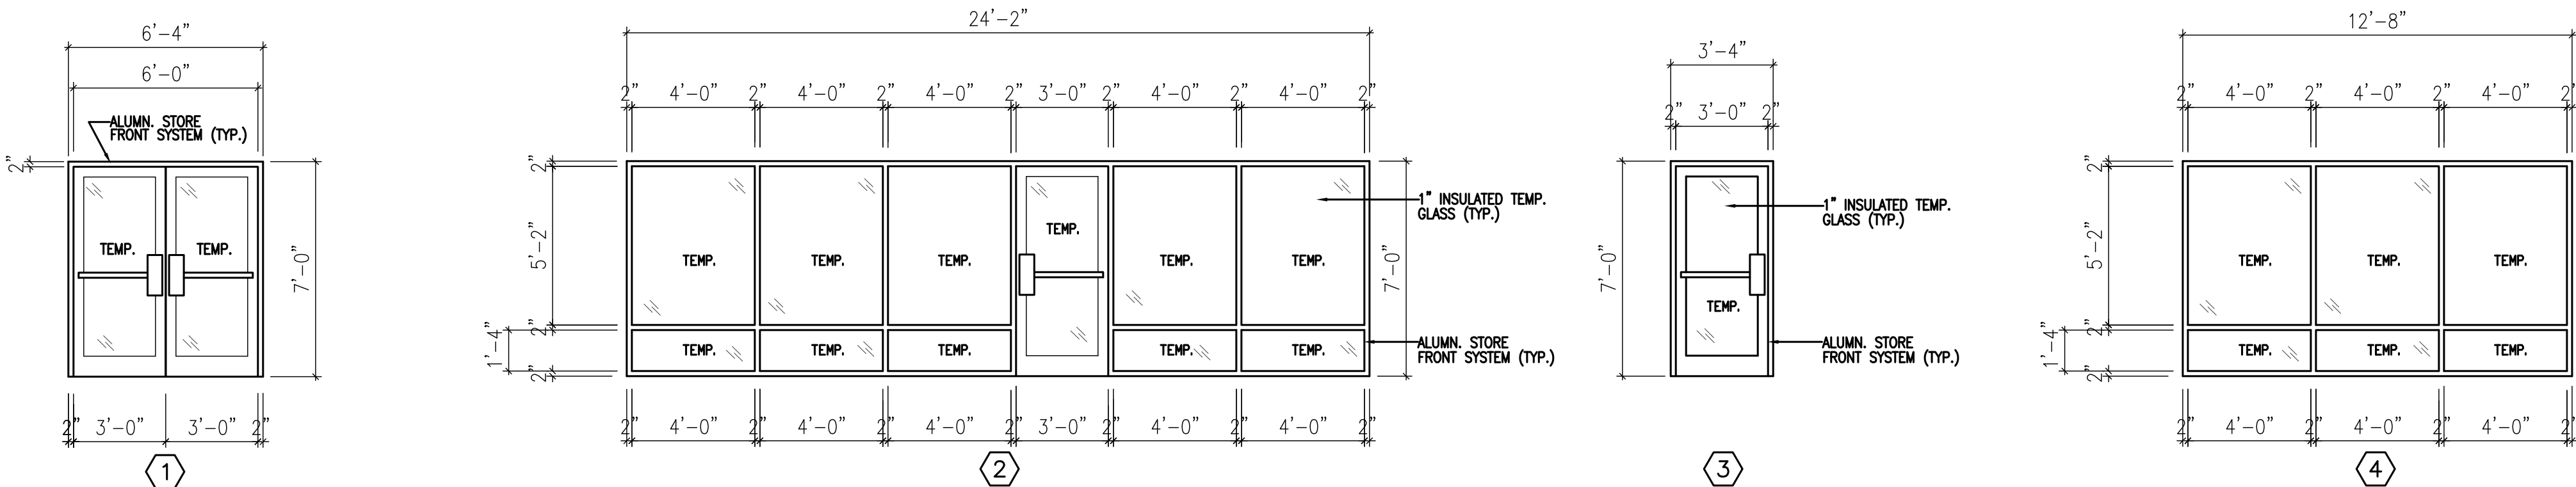


ALUMIN. STOREFRONTS
SCALE: 1/4" = 1'-0"

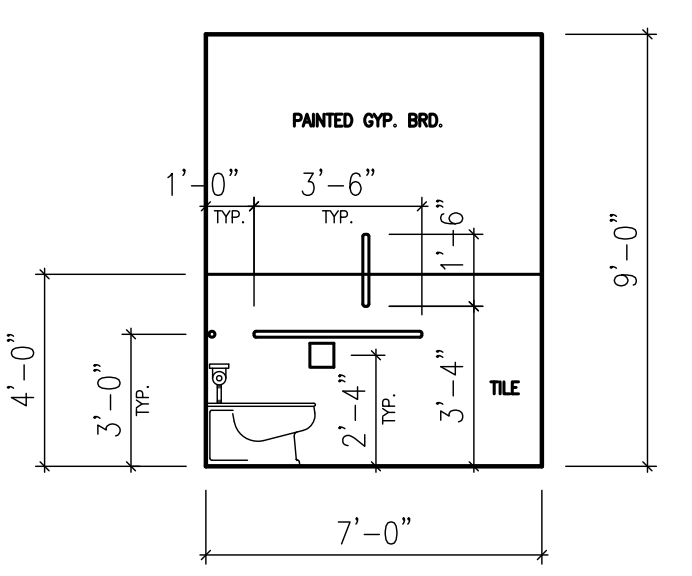


ELEVATION
SCALE: 1/4" = 1'-0" A/A3

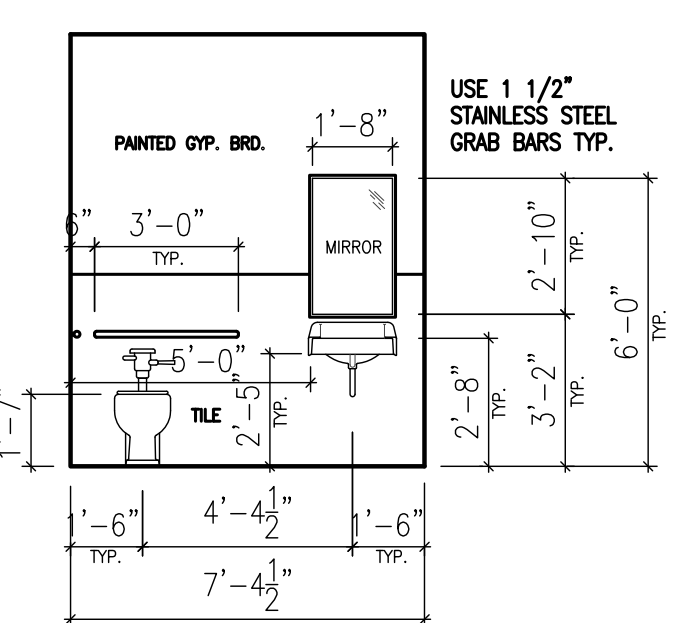

ELEVATION
SCALE: 1/4" = 1'-0" B/A3

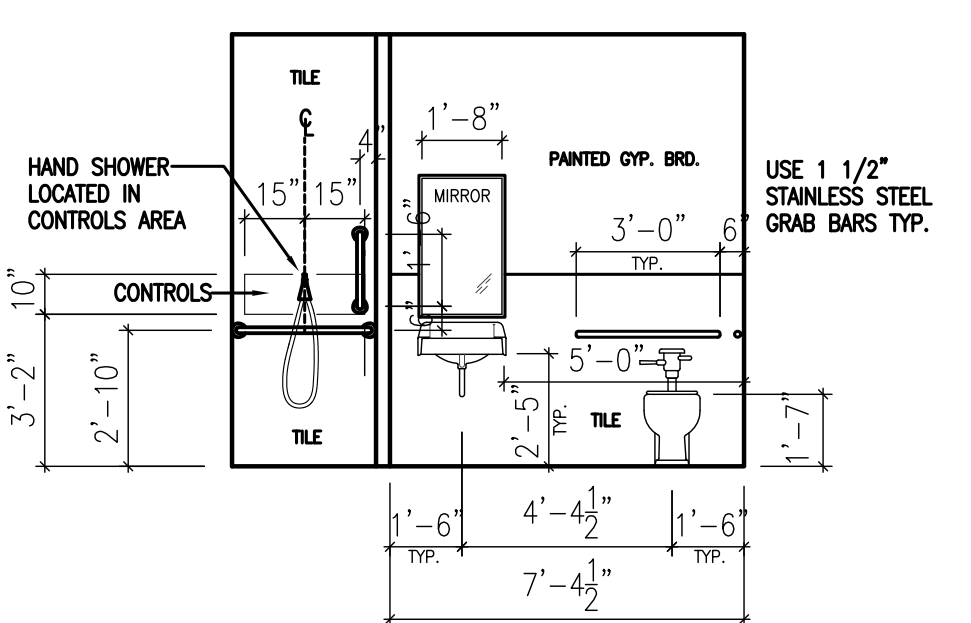


ELEVATION
SCALE: 1/4" = 1'-0" C/A3

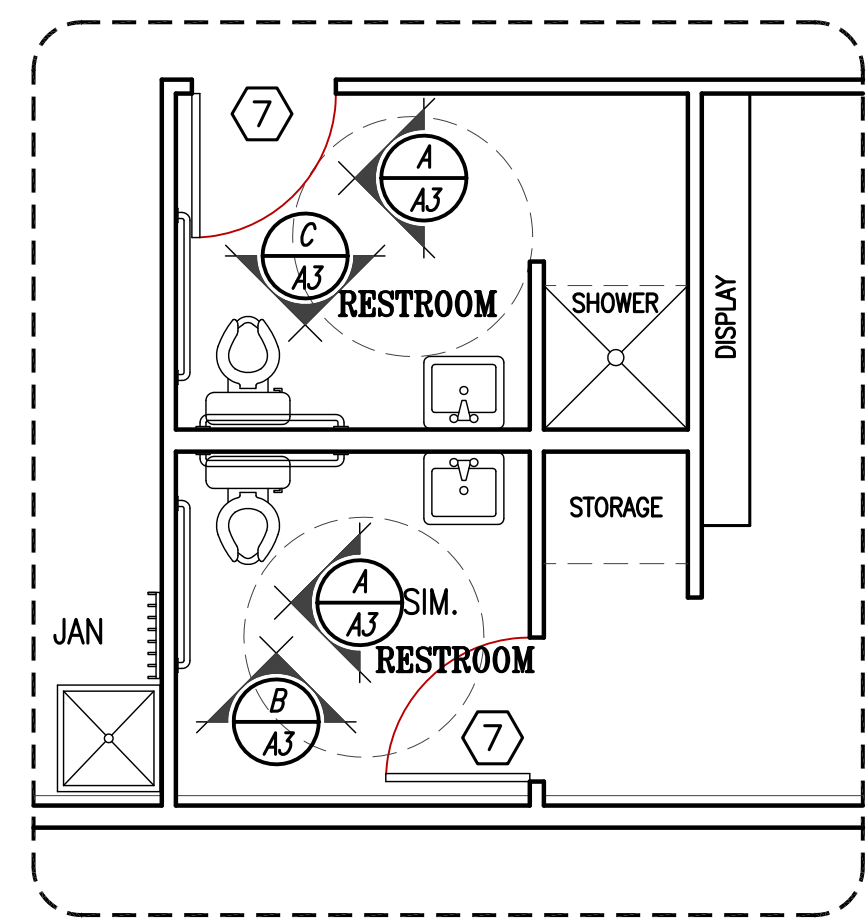


FLOOR PLAN TAGS
SCALE: 1/4" = 1'-0"

DETAILS / INTERIOR ELEVATIONS		A3
RIDGELINE DESIGN architects 1708 E. 5550 S. #20 South Ogden, Ut. 84403 Phone 801-392-6882 Fax 801-621-1494 <small>ALL DRAWINGS ARE PROPERTY OF RIDGELINE DESIGN</small>		
date: 10-27-2015 job no: 15-4 project: NEW WORLD DISTILLERY Eden, UT.	revisions	

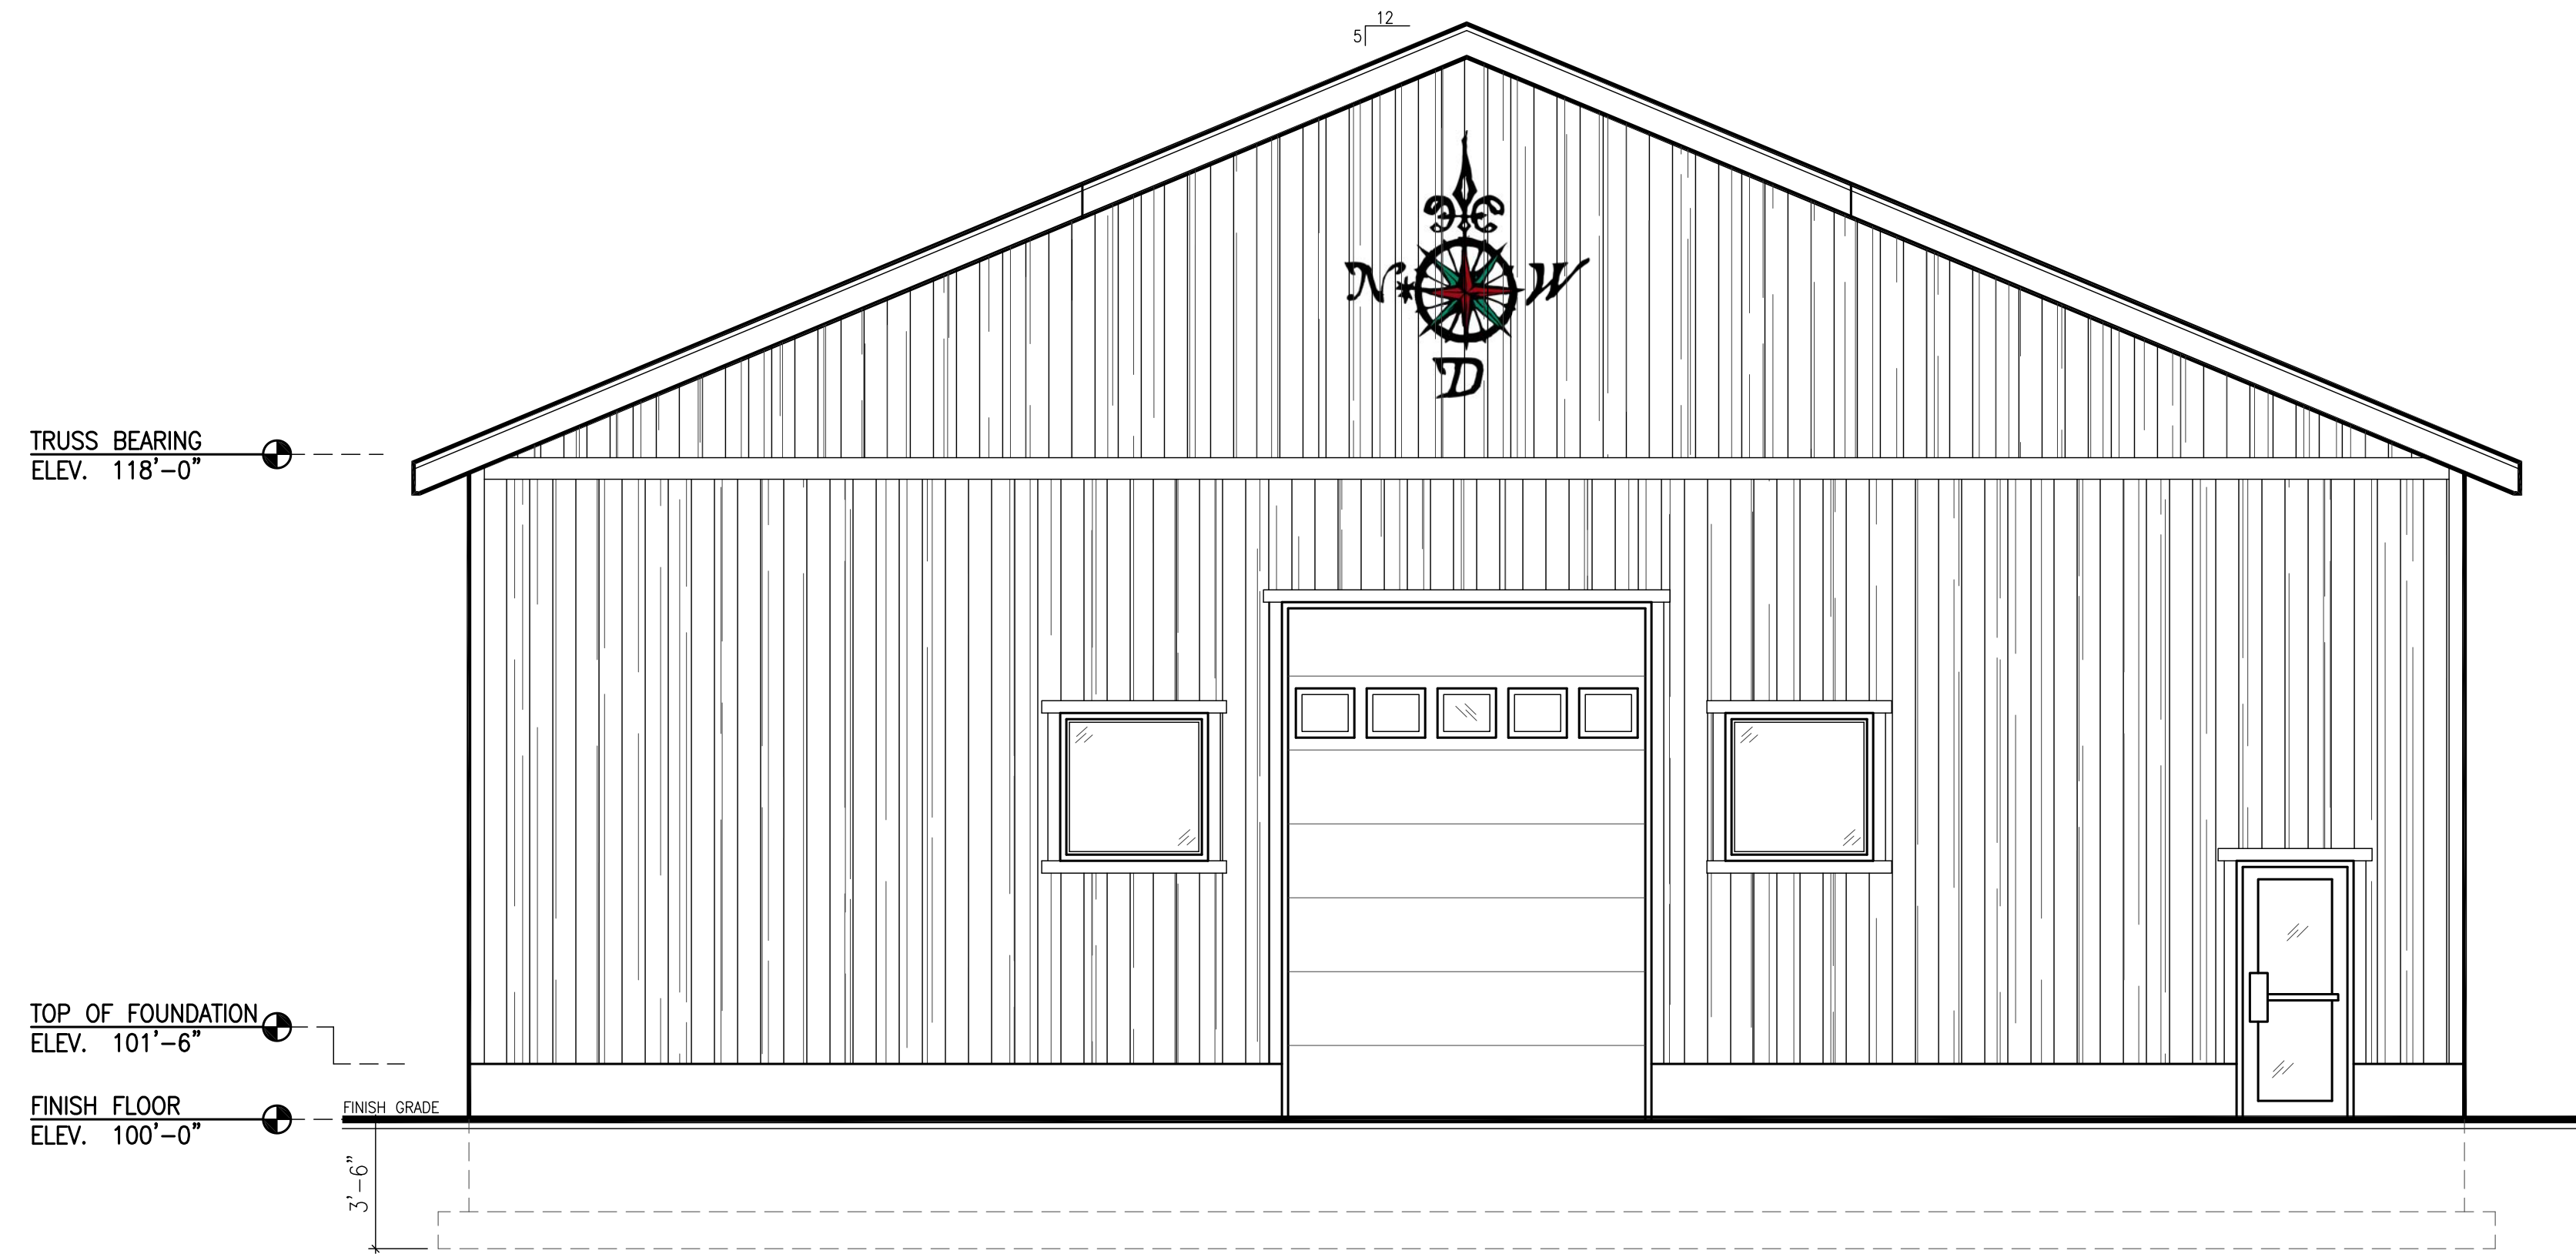

ELEVATION
 SCALE: 1/4" = 1'-0" A
AA

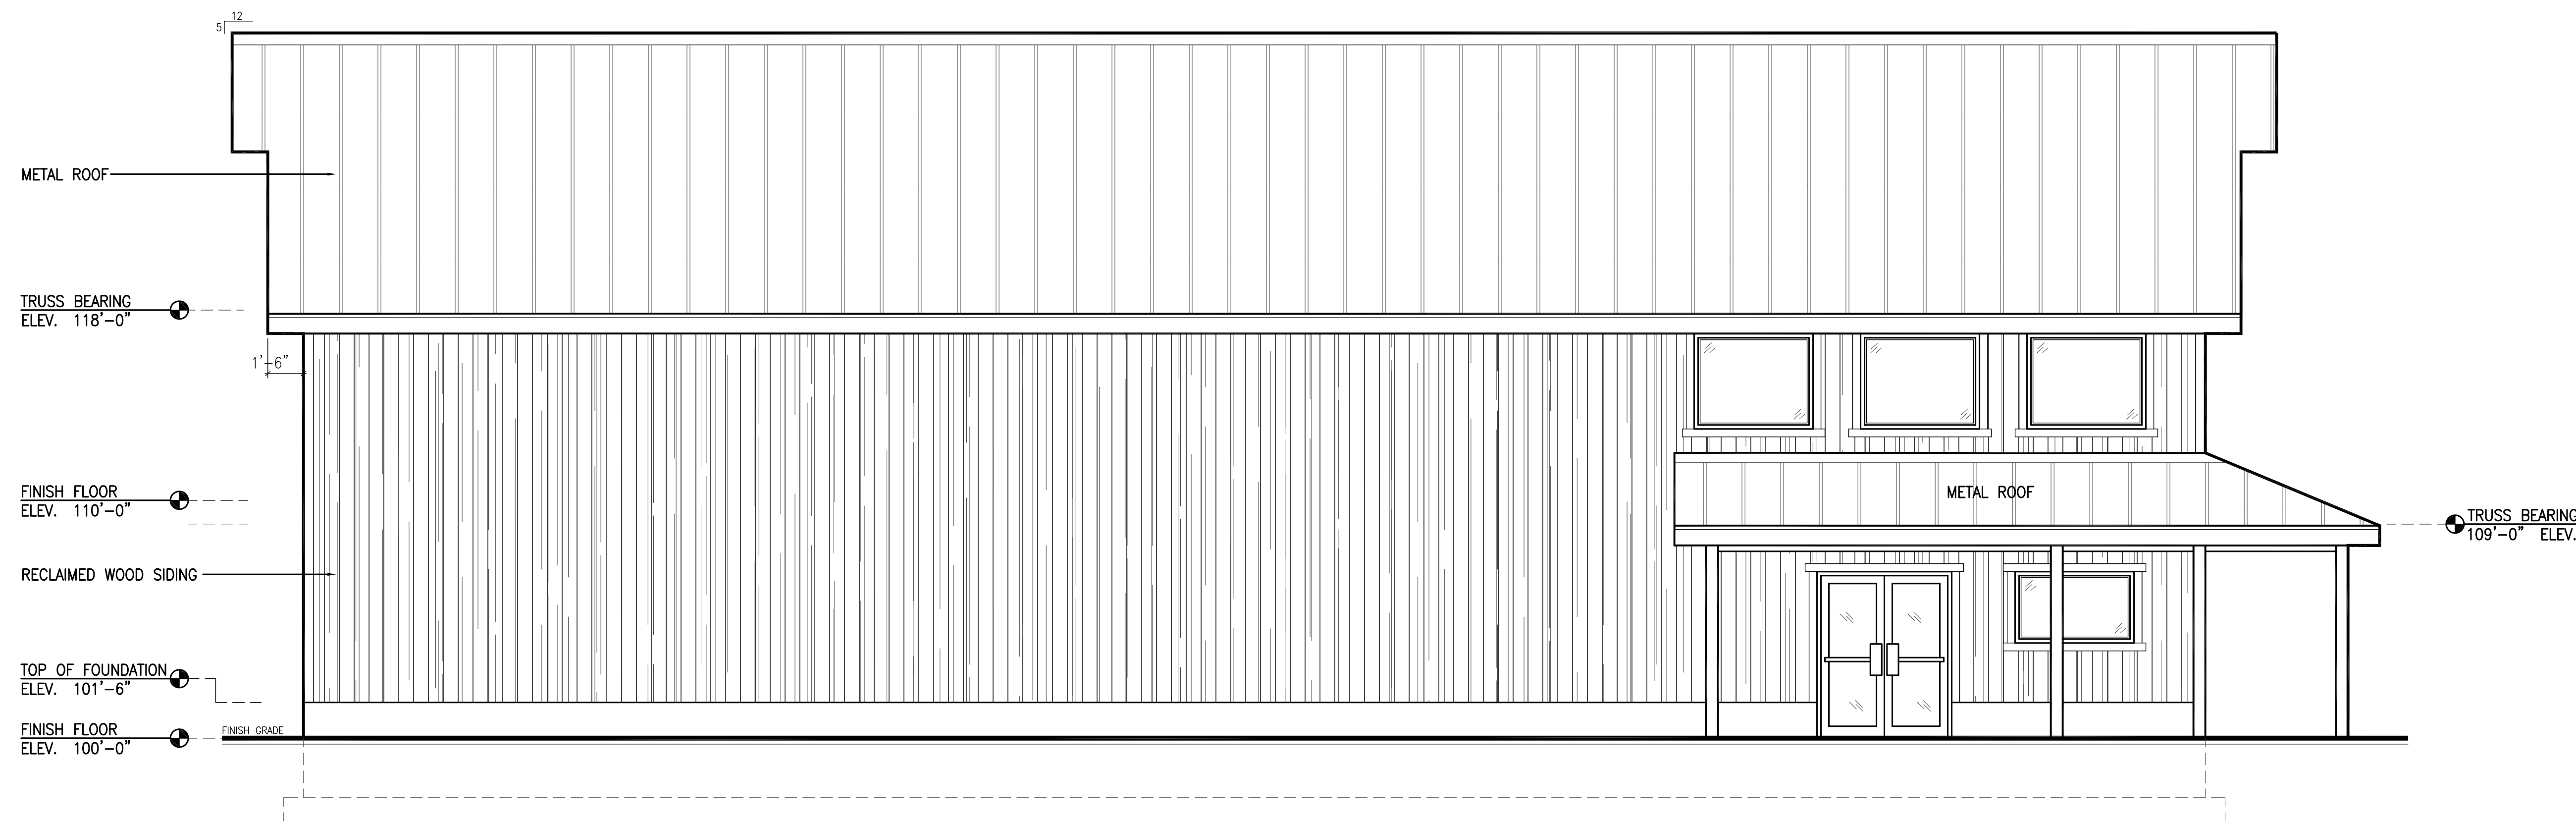


ELEVATION
 SCALE: 1/4" = 1'-0" B
AA

ELEVATIONS		A4
RIDGELINE DESIGN architects 1708 E. 5550 S. #20 South Ogden, UT. 84403 Phone 801-392-6882 Fax 801-621-1494 <small>ALL DRAWINGS ARE PROPERTY OF RIDGELINE DESIGN</small>		date: 10-27-2015 job no: 15-4 revision: project: NEW WORLD DISTILLERY Eden UT.




ELEVATION
 SCALE: 1/4" = 1'-0" A
A5

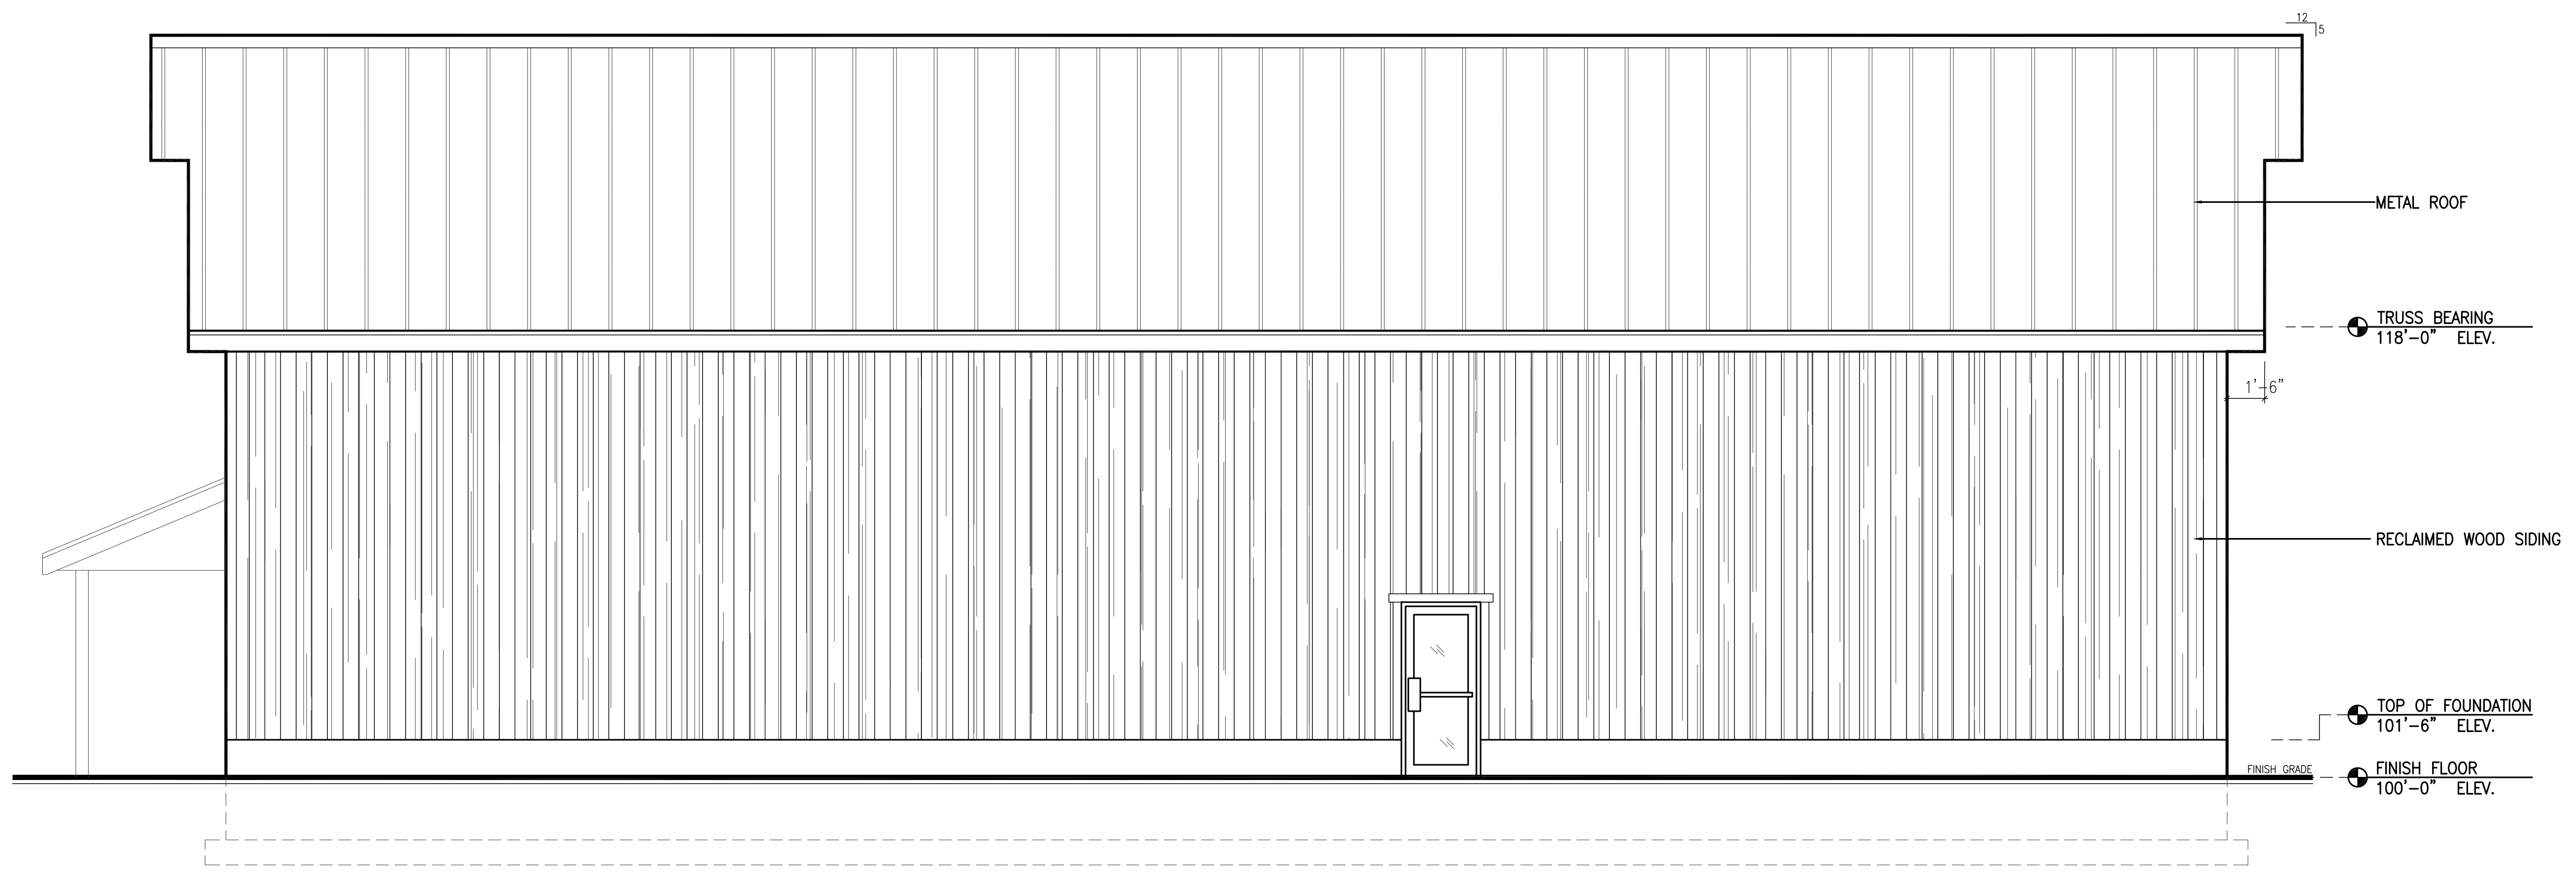


ELEVATION
 SCALE: 1/4" = 1'-0" B
A5

ELEVATIONS		A5
RIDGELINE DESIGN architects 1708 E. 5550 S. #20 South Ogden, Ut. 84403 Phone 801-392-9882 Fax 801-621-1494 <small>ALL DRAWINGS ARE PROPERTY OF RIDGELINE DESIGN.</small>		
date: 10-27-2015 job no: 15-4 project: NEW WORLD DISTILLERY Eden UT.		<small>revisions</small>

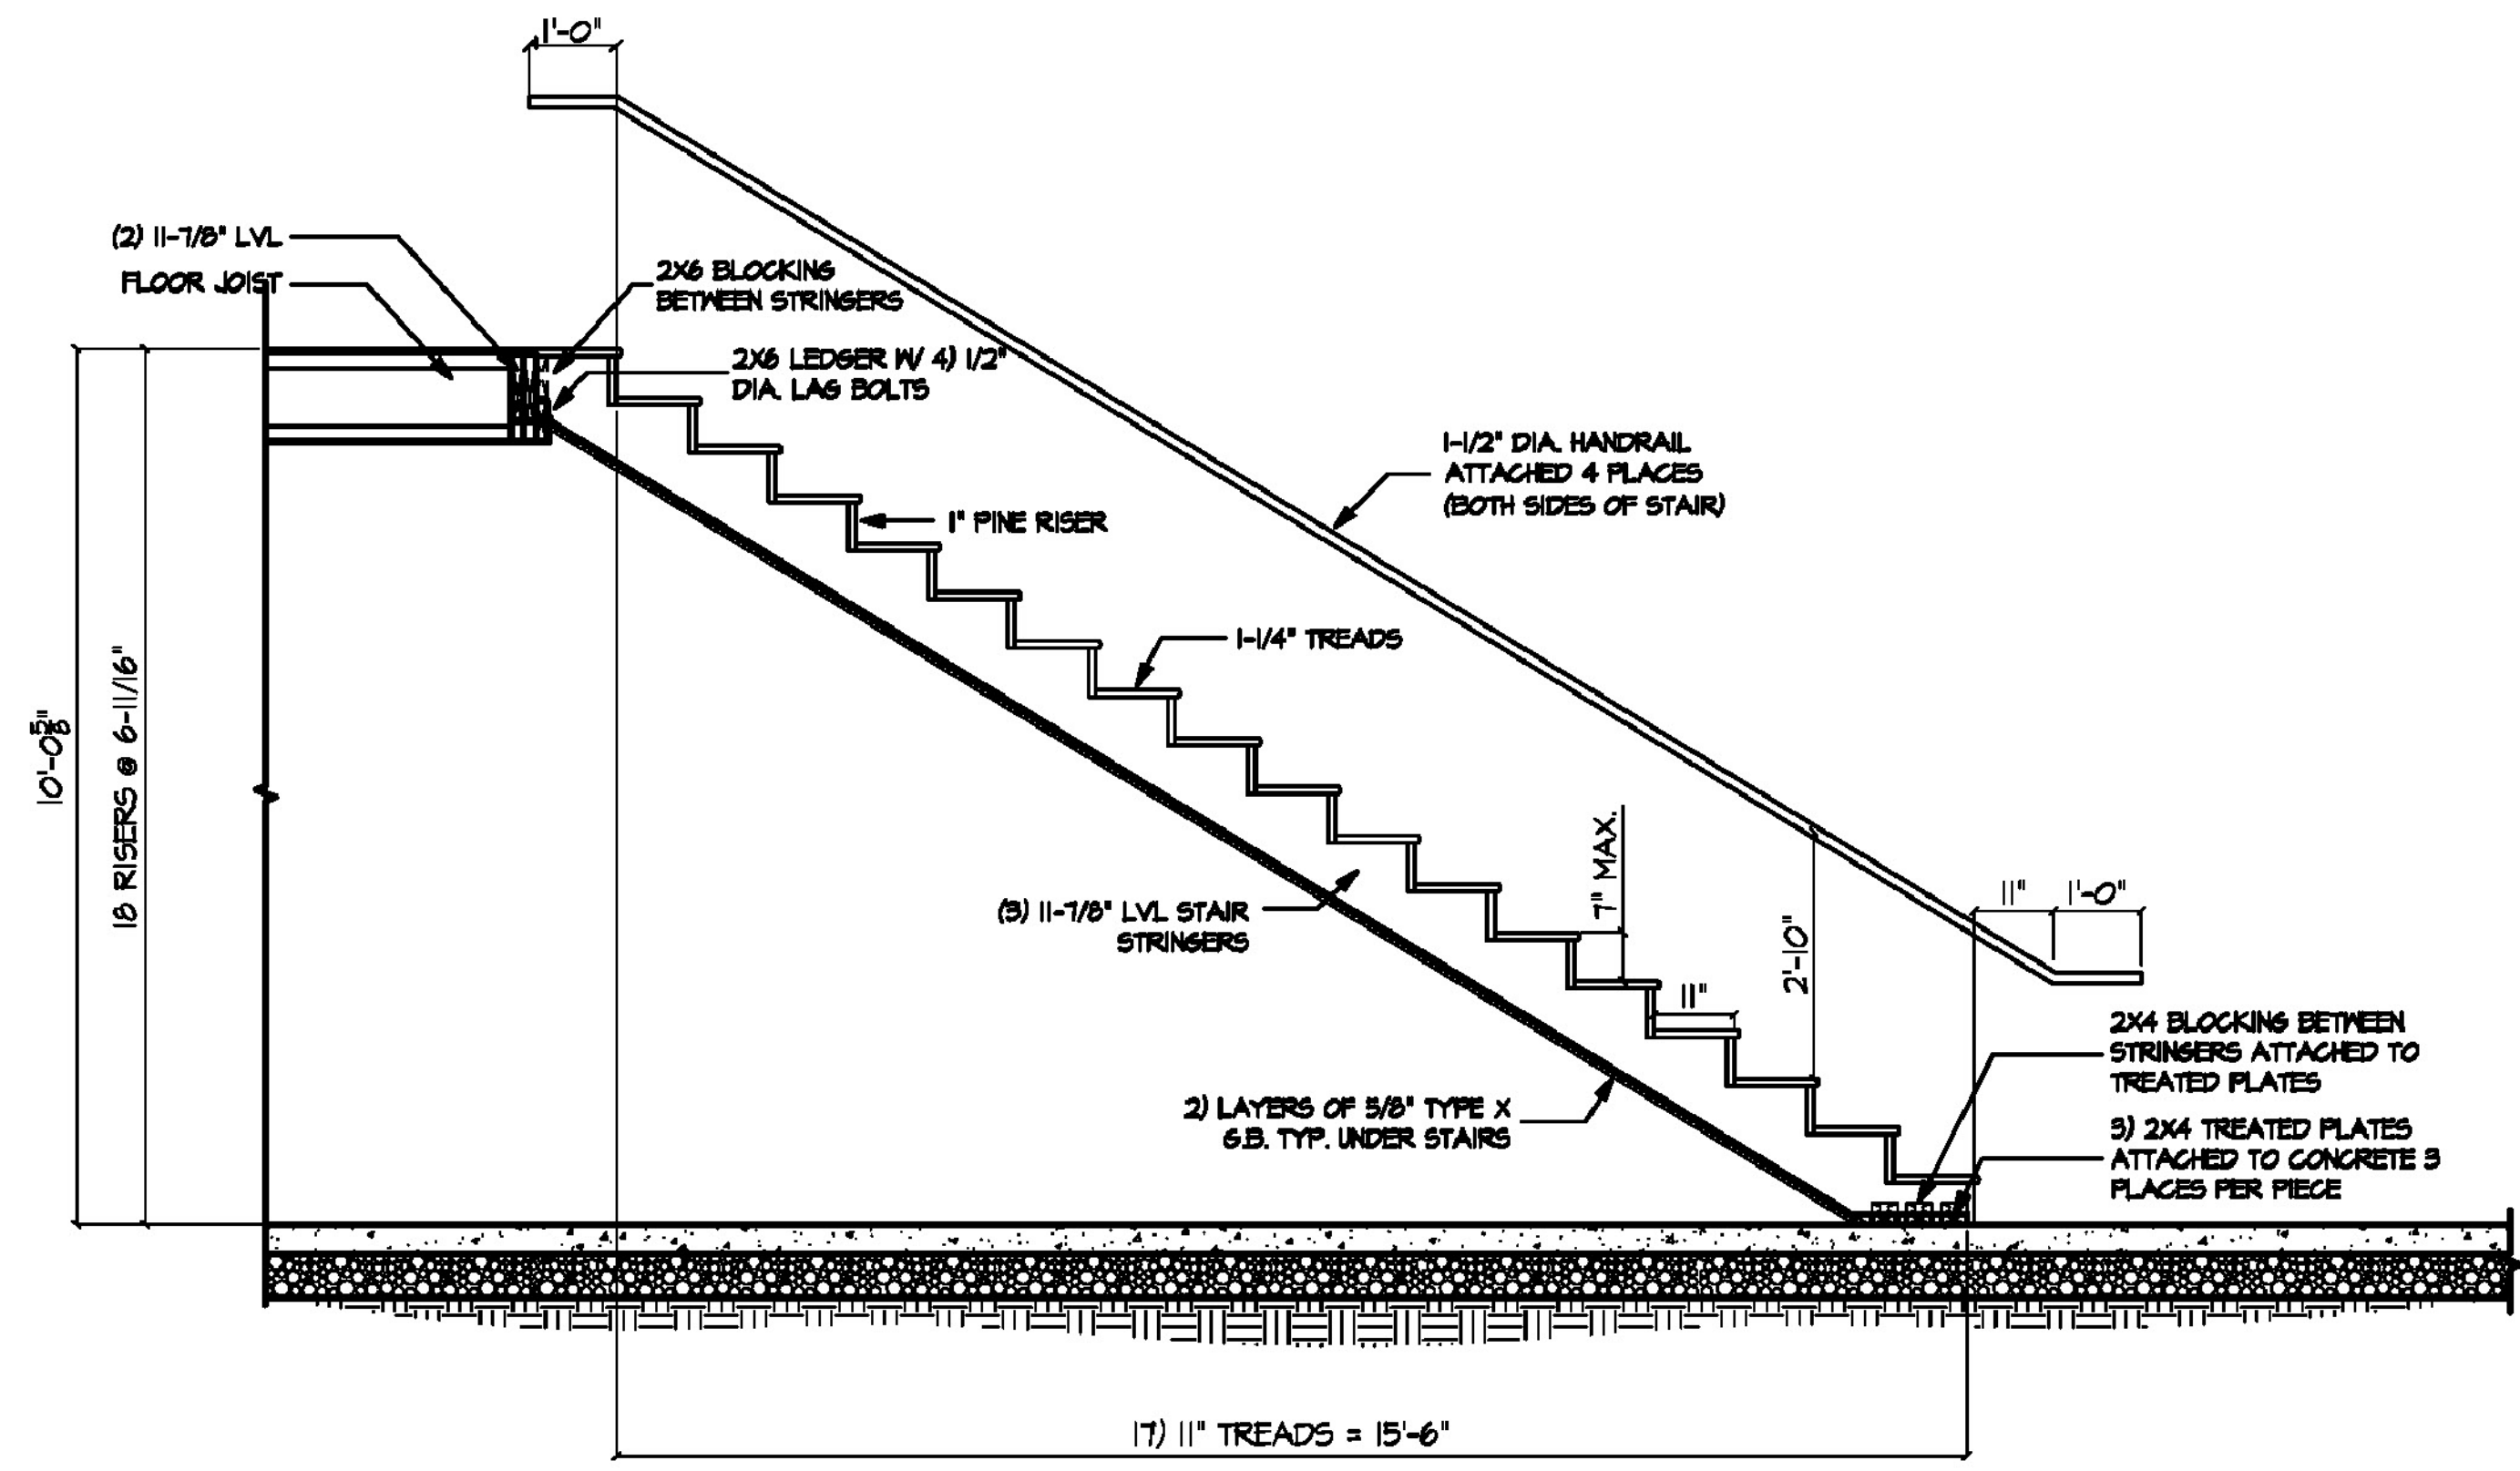

TYPICAL STAIR SECTION
SCALE: NONE

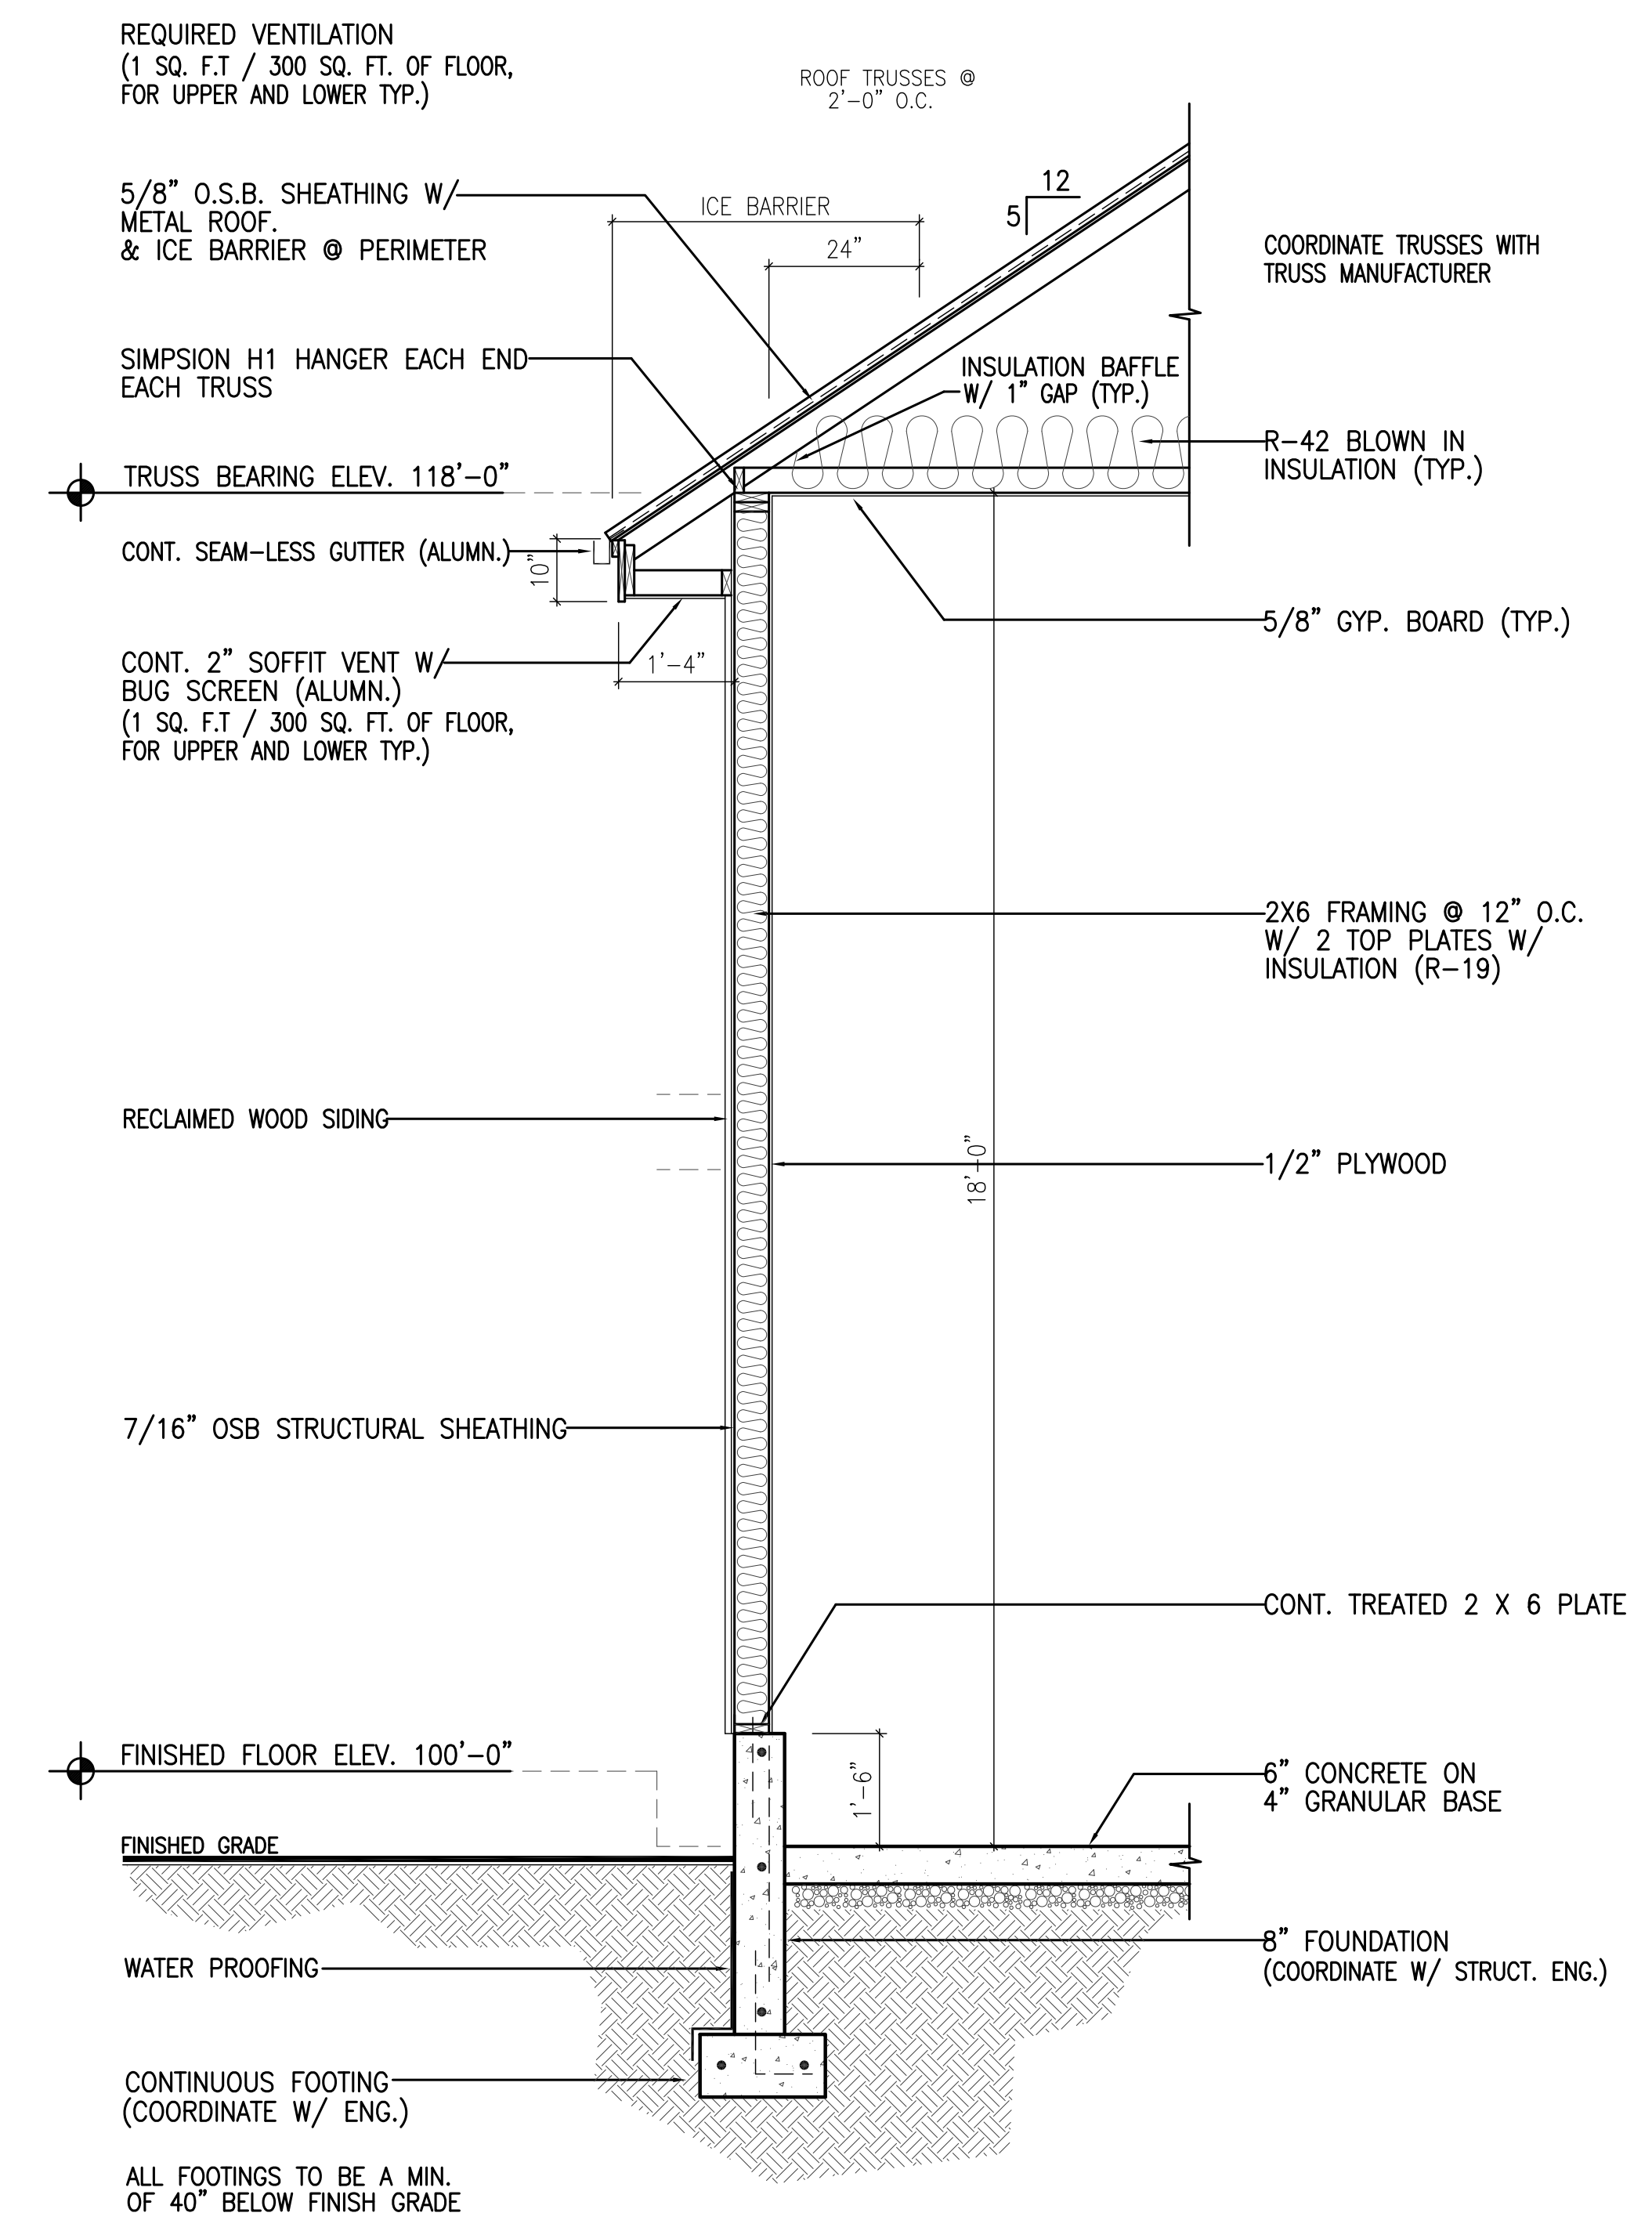

WALL SECTION
SCALE: 1/2" = 1'-0" A/A6

TYPICAL SECTIONS		A6
RIDGELINE DESIGN architects 1708 E. 5550 S. #20 South Ogden, UT. 84403 Phone 801-392-6882 Fax 801-621-1494 <small>ALL DRAWINGS ARE PROPERTY OF RIDGELINE DESIGN</small>		
date 10-24-2015 job no 15-4 project NEW WORLD DISTILLERY Eden, UT.	revisions	