





SITE PLAN

EDEN PROFESSIONAL CENTER

PART OF THE NORTHWEST 1/4 OF SECTION 34 T7N,
R1E, SLB & M, U.S. SURVEY
EDEN CITY, WEBER COUNTY, UTAH
DECEMBER 2011

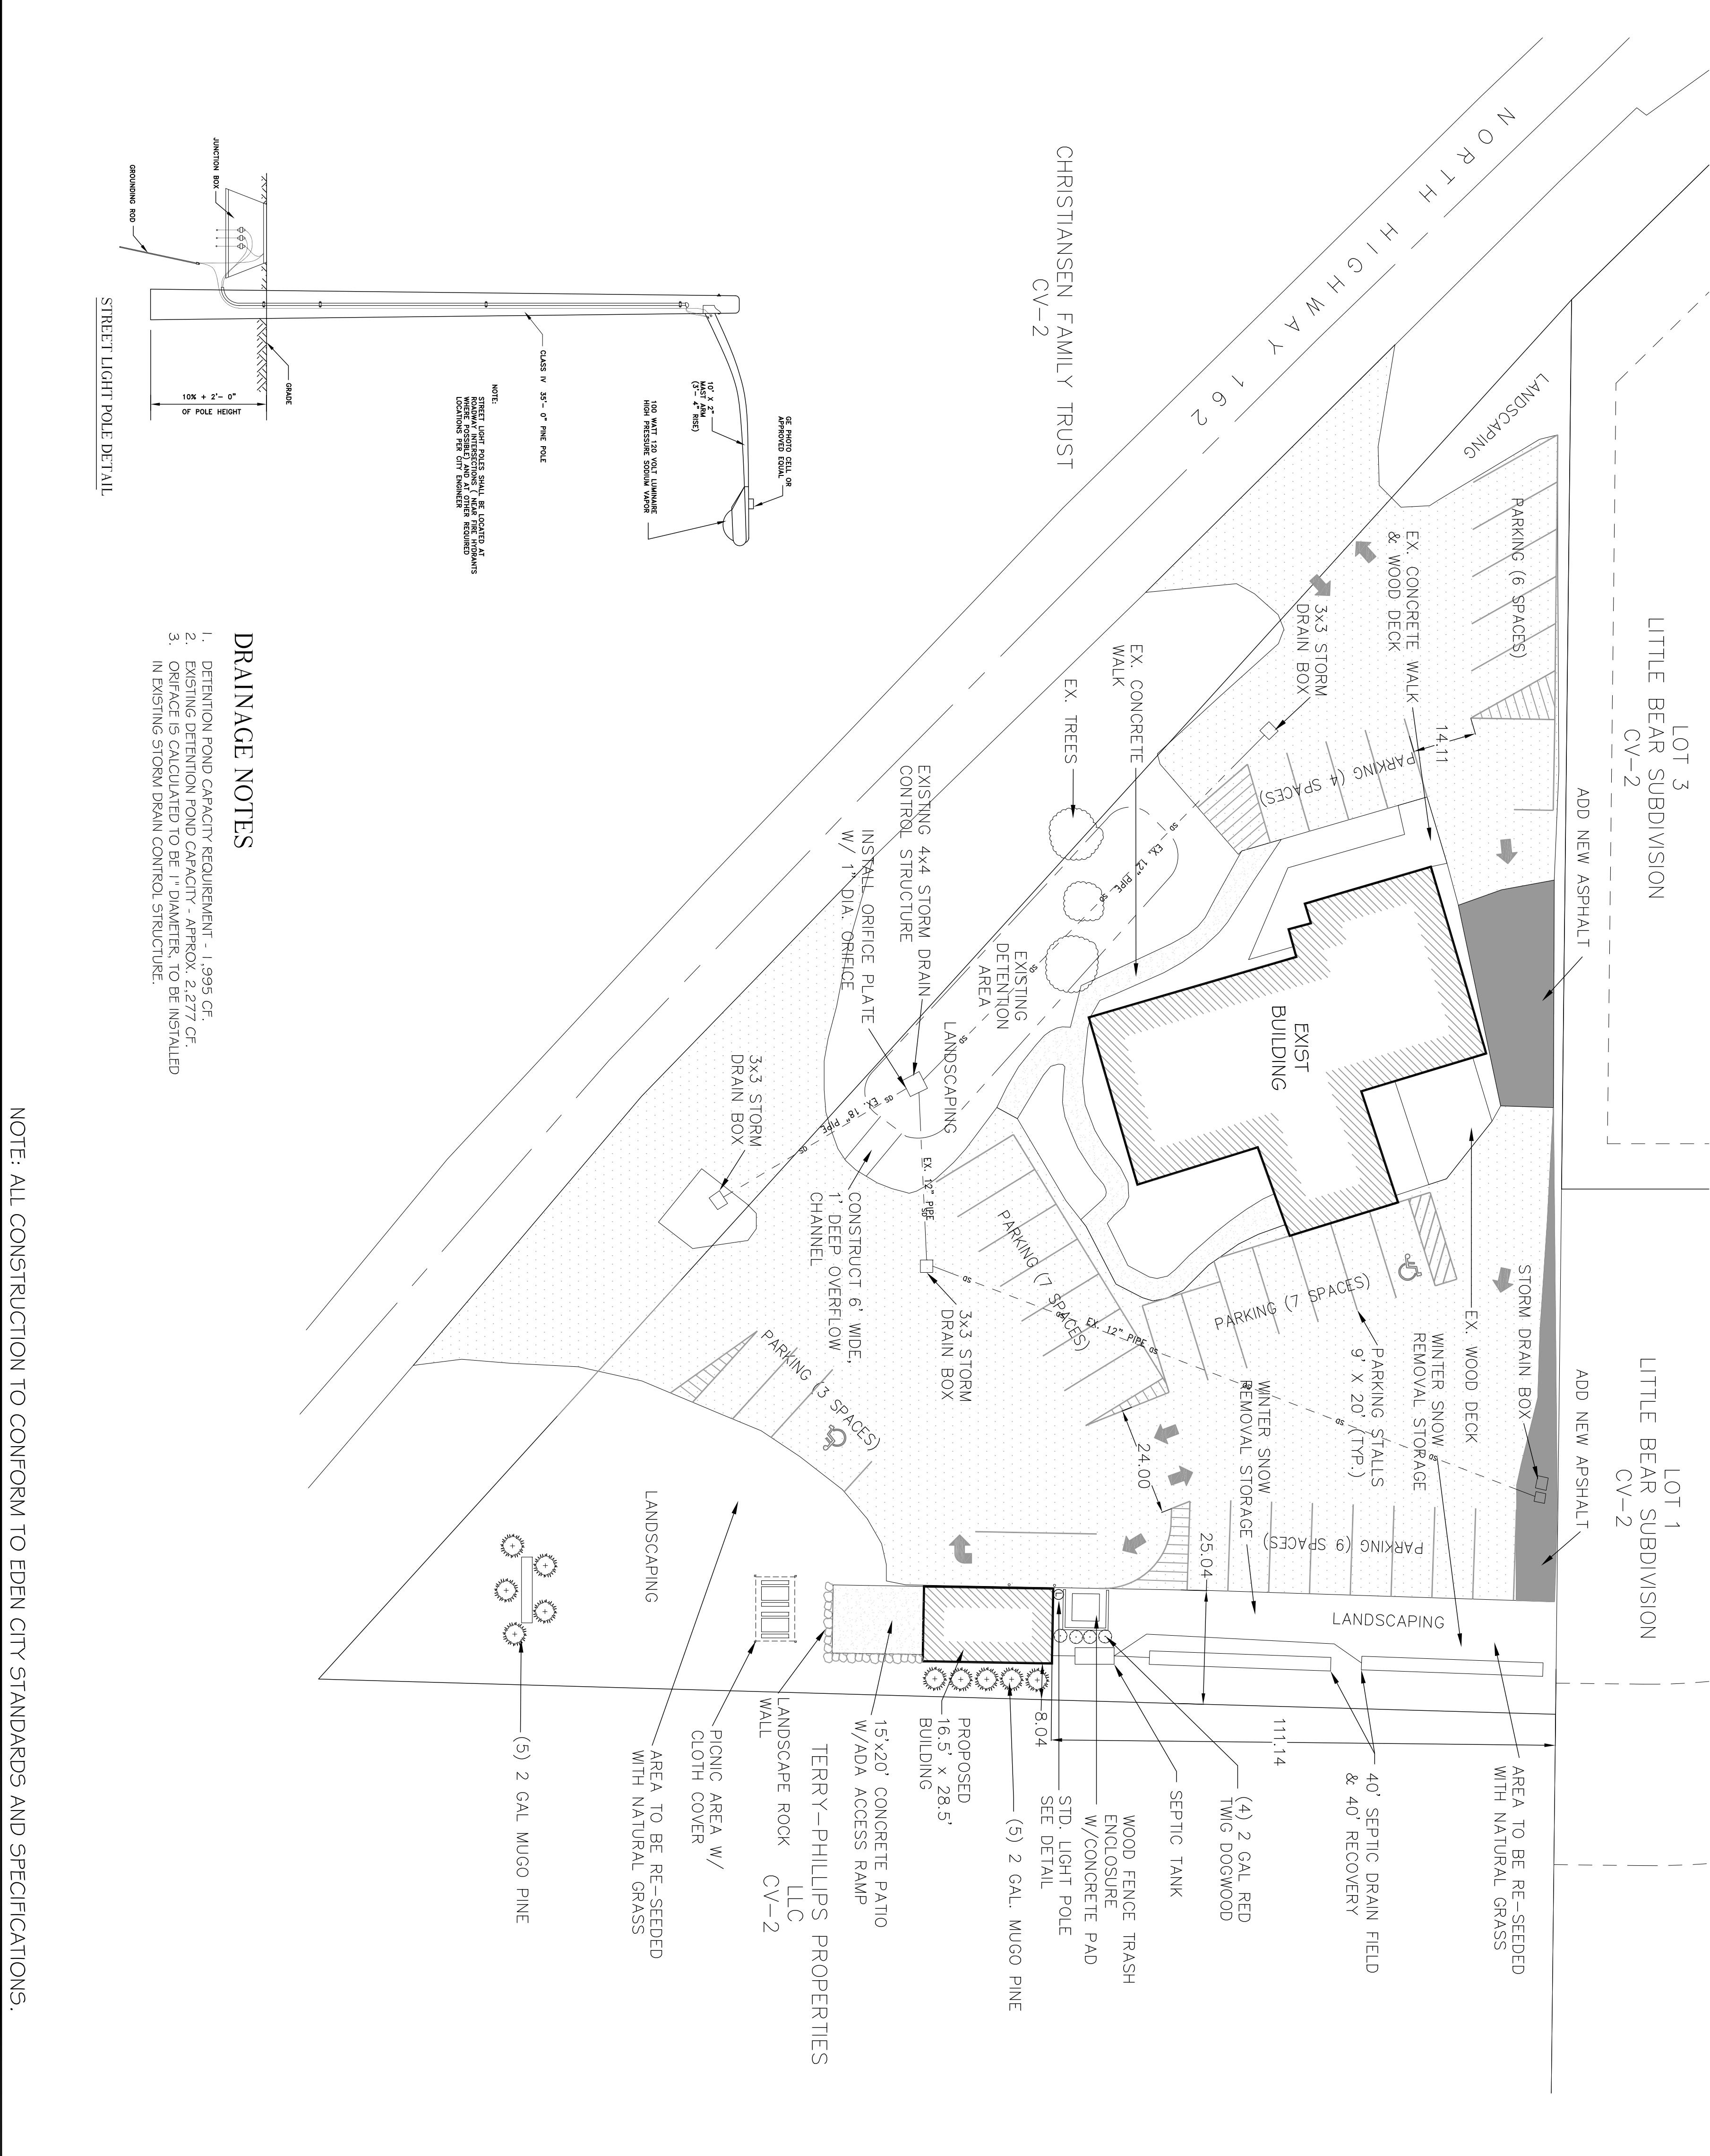

- DRAINAGE NOTES**
1. DETENTION POND CAPACITY REQUIREMENT - 1,995 CF
 2. EXISTING DETENTION POND CAPACITY - APPROX. 2,277 CF
 3. ORIFICE IS CALCULATED TO BE 1" DIAMETER, TO BE INSTALLED IN EXISTING STORM DRAIN CONTROL STRUCTURE.

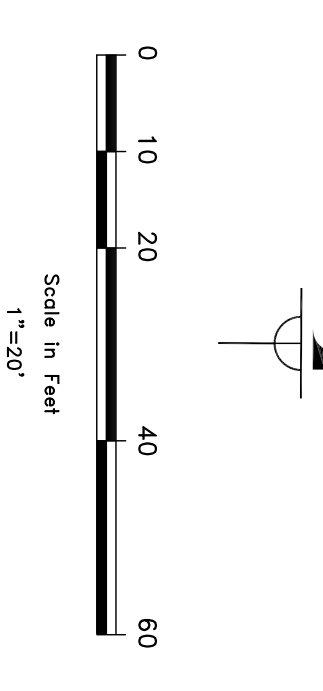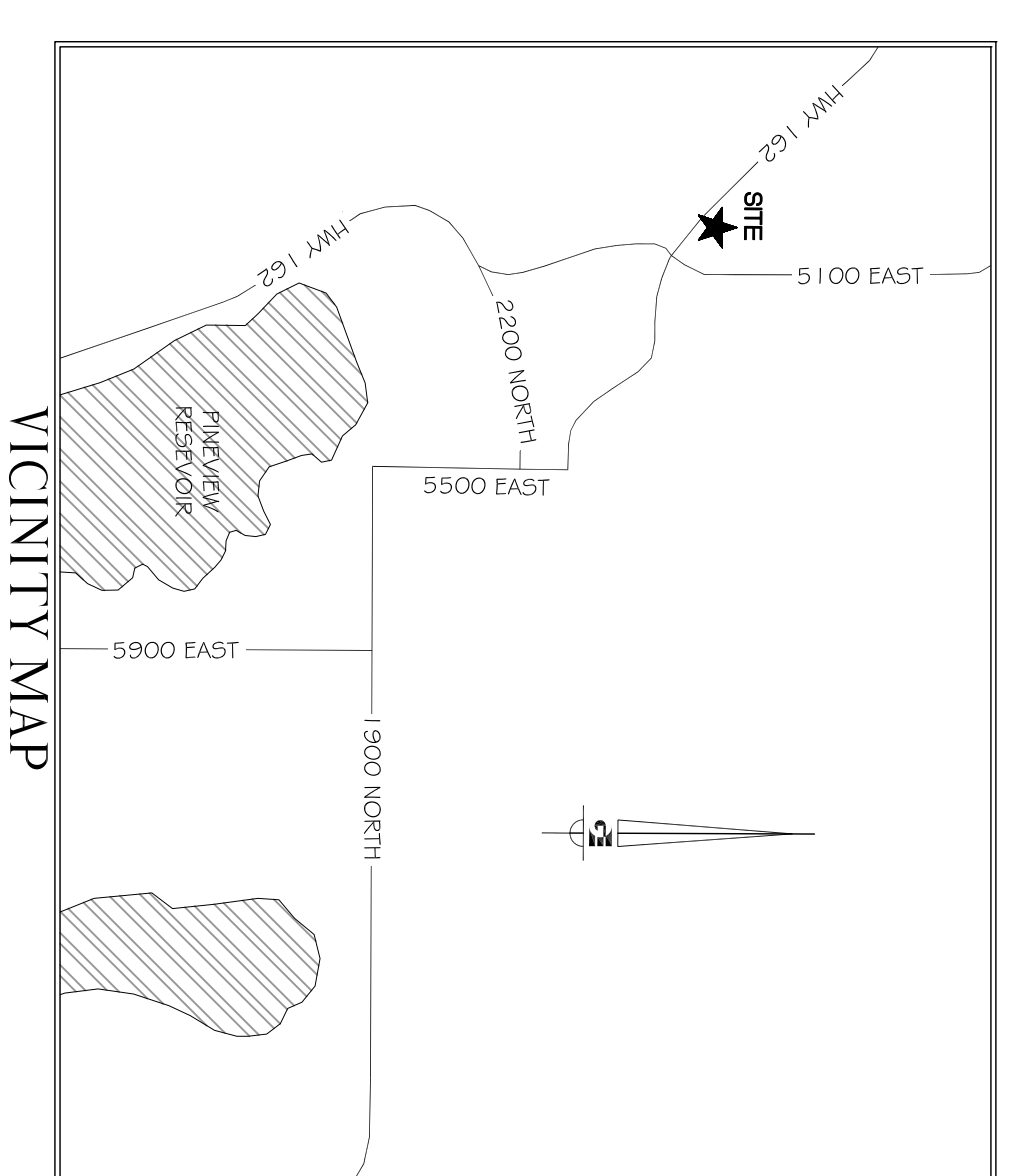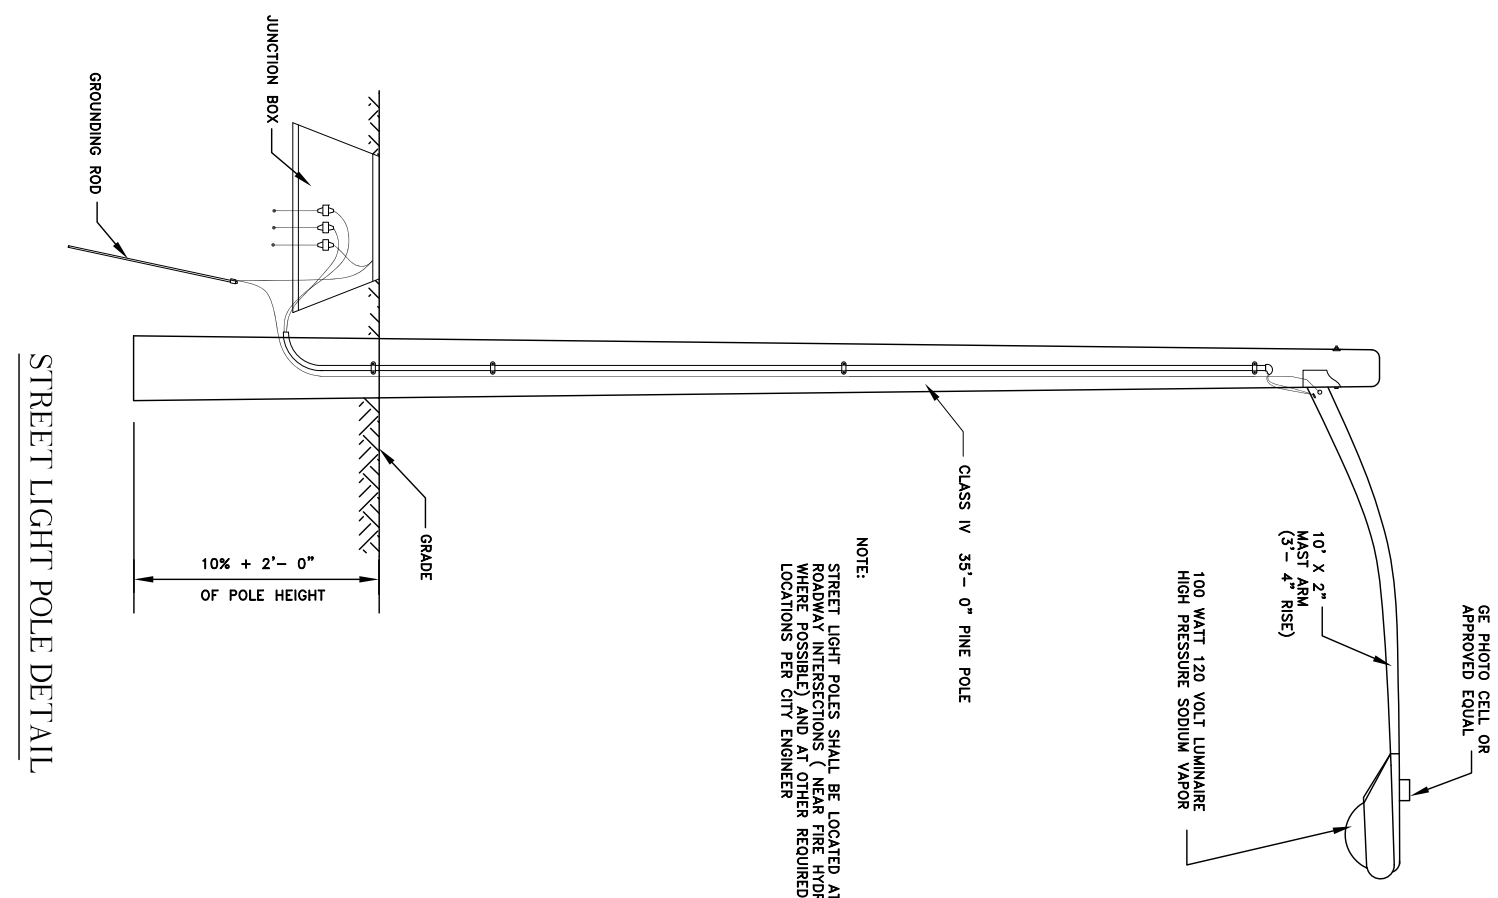

DEVELOPMENT DATA

PARCEL NUMBER	22-046-0036
EXISTING ZONING	CV-2
PARCEL ACREAGE	.96 ACRES
HARD SURFACE AREA	2,104 SF (4.9%)
BUILDING AREA	4,420 SF (13.5%)
PARKING/ROAD AREA	2,179 SF (5.1%)
LANDSCAPE AREA	1,511 SF (3.1%)
PROPOSED PARKING	36 STALLS

Eden Professional Center
Eden, Weber County, Utah



Area	Acres	Area	Acres
Lot 1	0.11	Lot 2	0.11
Lot 3	0.11	Lot 4	0.11
Lot 5	0.11	Lot 6	0.11
Lot 99	0.11	Lot 100	0.11

Other calculation

Area	Acres	Area	Acres
Lot 1	0.11	Lot 2	0.11
Lot 3	0.11	Lot 4	0.11
Lot 5	0.11	Lot 6	0.11
Lot 99	0.11	Lot 100	0.11

NOTICE: EXISTING UTILITIES ARE SHOWN ON THIS PLAN FOR THE CONVENIENCE OF THE DEVELOPER. THE DEVELOPER SHALL VERIFY THE LOCATION AND DEPTH OF ALL UTILITIES PRIOR TO CONSTRUCTION. THE DEVELOPER SHALL BE RESPONSIBLE FOR OBTAINING ALL NECESSARY PERMITS AND APPROVALS FROM THE APPROPRIATE AGENCIES. THE DEVELOPER SHALL BE RESPONSIBLE FOR OBTAINING ALL NECESSARY PERMITS AND APPROVALS FROM THE APPROPRIATE AGENCIES.

DEVELOPER: PAT BRENNAN, EDEN, UTAH

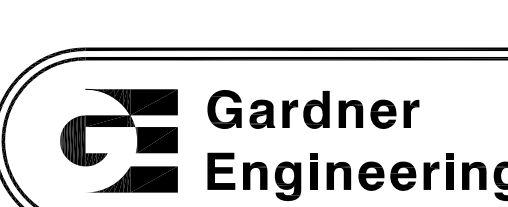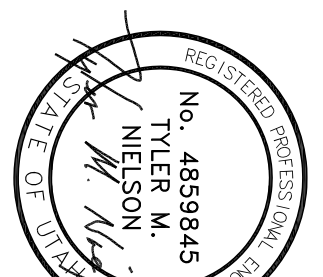 <p>Gardner Engineering 5875 South Adams Ave. Parkway, Suite 200 • Ogden, UT 84405 Phone (801) 476 0202 • Fax (801) 476-0066</p>	<p>PAT BRENNAN EDEN PROFESSIONAL CENTER SITE PLAN EDEN CITY, WEBER COUNTY, UTAH</p>		<table border="1" style="width: 100%; border-collapse: collapse;"> <thead> <tr> <th colspan="2">REVISIONS</th> </tr> <tr> <th>DATE</th> <th>DESCRIPTION</th> </tr> </thead> <tbody> <tr> <td> </td> <td> </td> </tr> <tr> <td> </td> <td> </td> </tr> <tr> <td> </td> <td> </td> </tr> </tbody> </table>	REVISIONS		DATE	DESCRIPTION							<p>SCALE: 1" = 20'</p> <p>DATE: DECEMBER 2011</p> <p>DESIGN: TMN/SCC</p> <p>DRAWN: SCC</p> <p>CHECKED: TMN</p>
REVISIONS														
DATE	DESCRIPTION													