

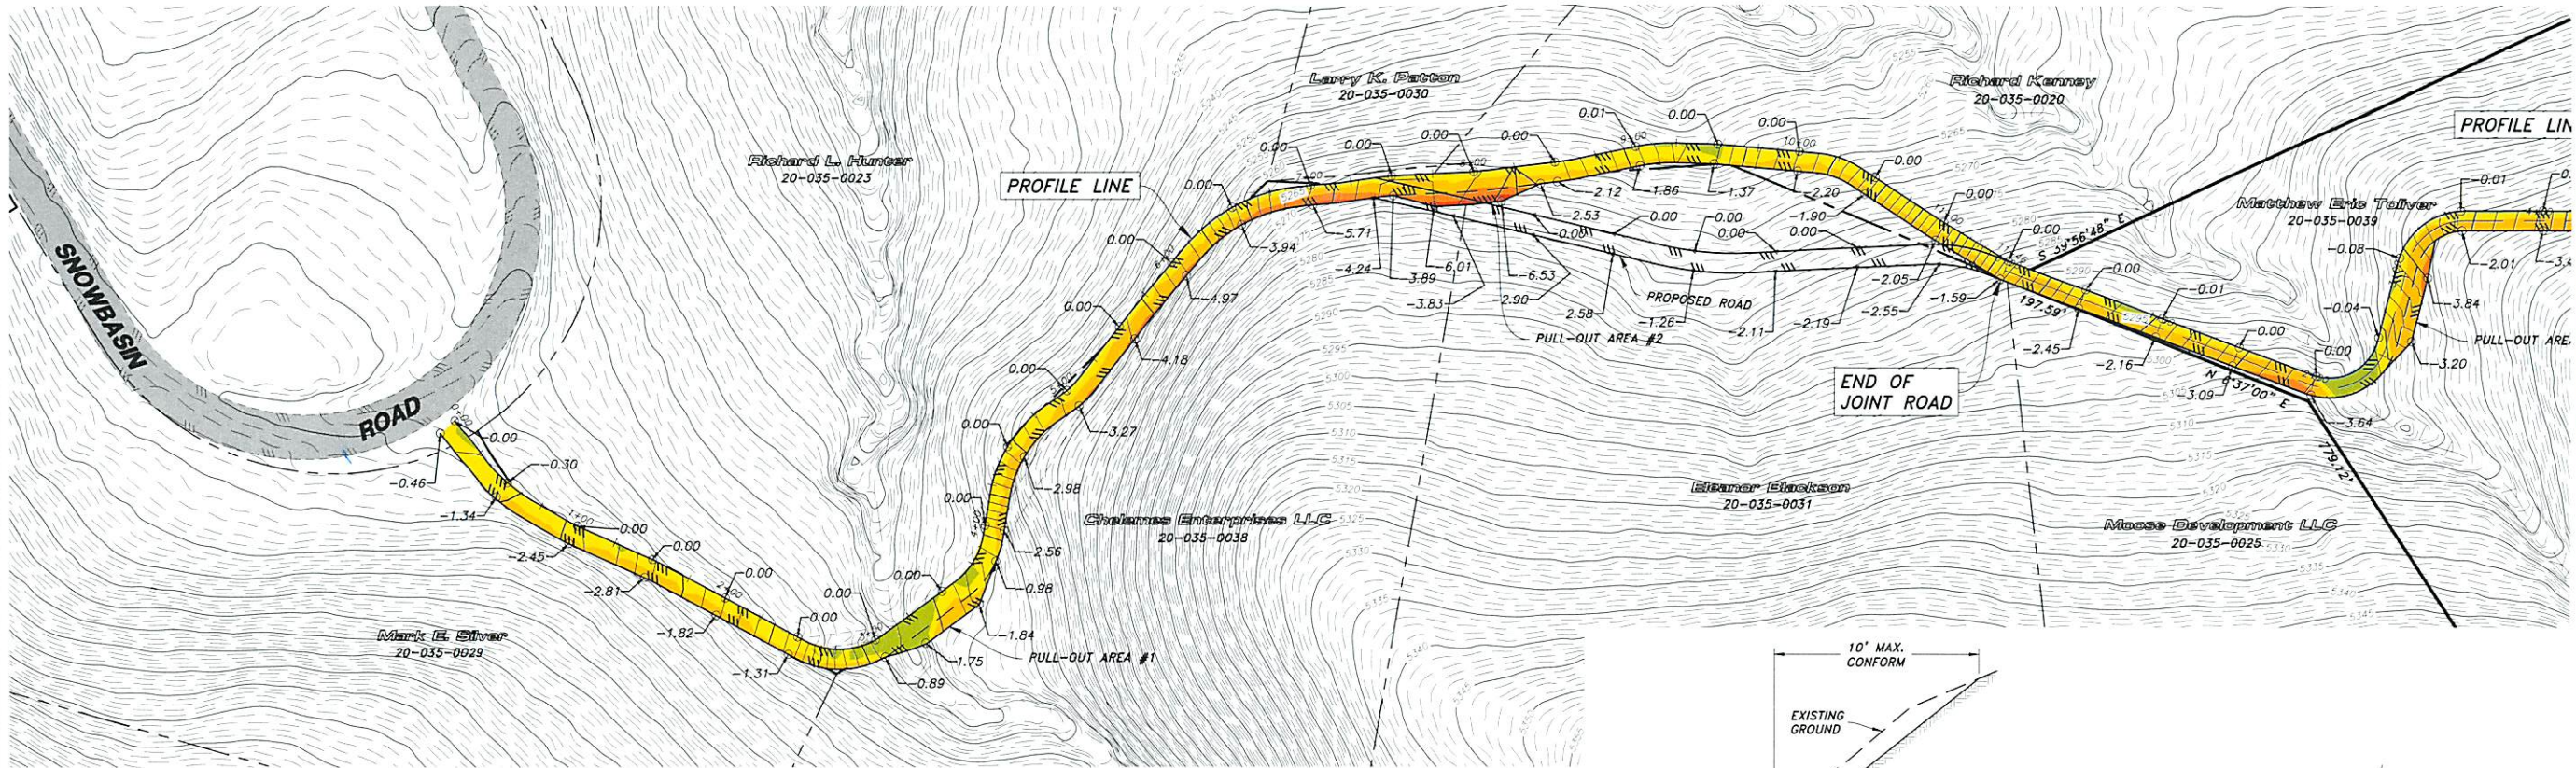
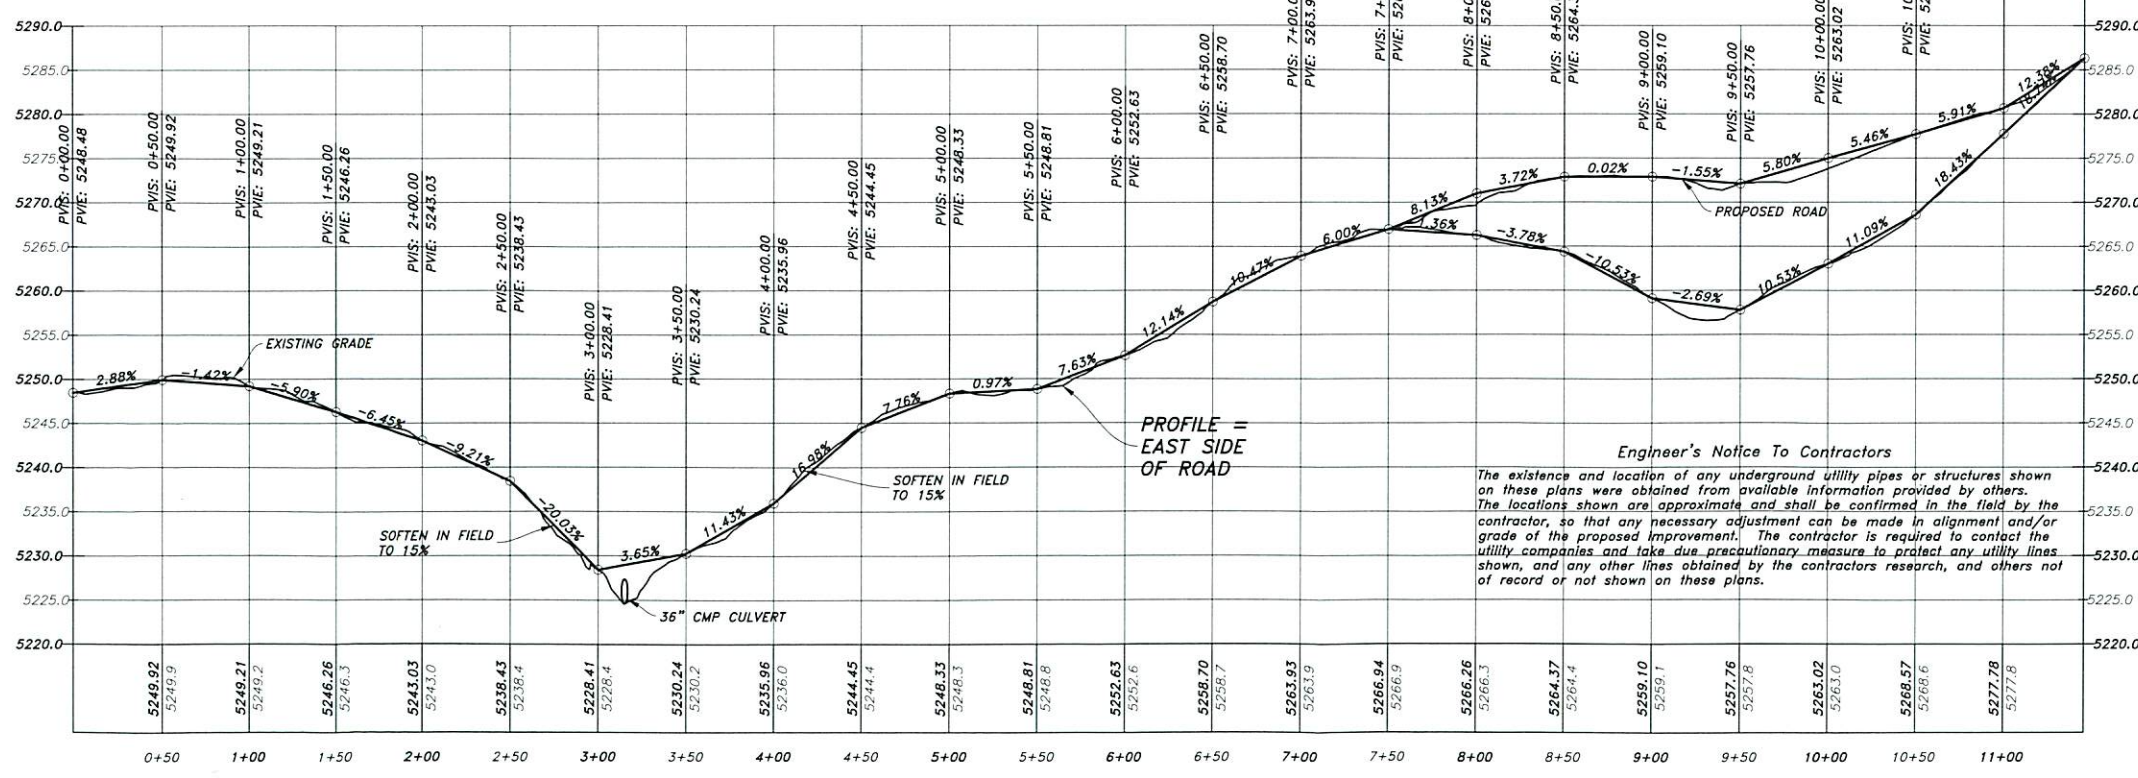
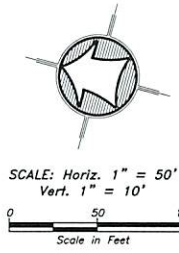


MATT TOLIVER OFF-SITE COMMON ROAD

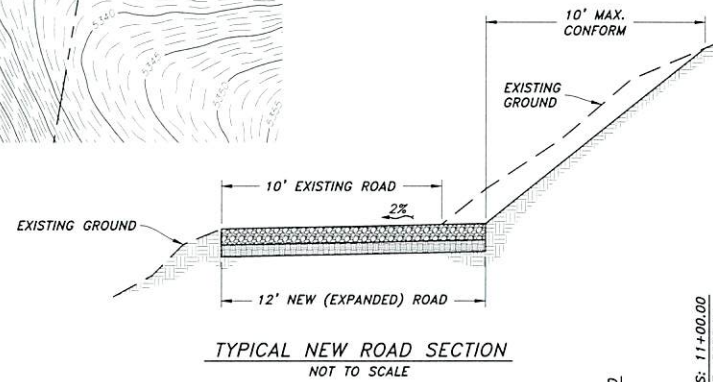

NUMBER	MINIMUM ELEVATION	MAXIMUM ELEVATION	COLOR
1	-10.00	-16.00	Red
2	-10.00	-3.00	Orange
3	-5.00	-3.00	Yellow
4	-3.00	-1.00	Light Green
5	-1.00	0.00	Green
6	0.00	6.00	Dark Green

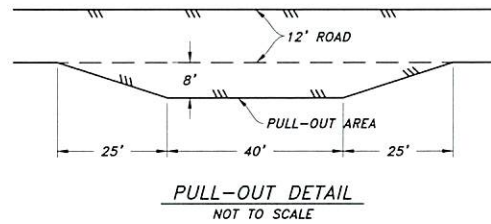

LEGEND

- Subject Property Line
- Adjoining Property Line
- Centerline
- Ditch/Flowline
- Existing 5.0' Contour
- Existing 1.0' Contour

NOTICE!

EXISTING UTILITIES ARE SHOWN ON PLANS FOR THE CONVENIENCE OF THE CONTRACTOR ONLY. THE CONTRACTOR IS RESPONSIBLE FOR THE PROTECTION OF ALL UTILITIES. THE ENGINEER BEARS NO RESPONSIBILITY FOR UTILITIES NOT SHOWN OR SHOWN INCORRECTLY.

Call 811 BEFORE YOU DIG

1-800-662-4111
UNDERGROUND SERVICE

Engineer's Notice To Contractors

The existence and location of any underground utility pipes or structures shown on these plans were obtained from available information provided by others. The locations shown are approximate and shall be confirmed in the field by the contractor, so that any necessary adjustment can be made in alignment and/or grade of the proposed improvement. The contractor is required to contact the utility companies and take due precautionary measures to protect any utility lines shown, and any other lines obtained by the contractor's research, and others not of record or not shown on these plans.

No.	Date	By	Revision



HANSEN & ASSOCIATES, INC.
Consulting Engineers and Land Surveyors
538 North Main Street, Brigham, Utah 84302
Visit us at www.hales.net
Logan
Brigham City
(435) 733-3491 (801) 399-4905 (435) 752-8272



Drawn By: MTH Date: 12/13/16
Designed By: _____
Checked By: _____
Approved By: _____
Scale: 1" = 50'
Drawing File: 15-124v15pp.DWG
JOB NUMBER: 15-124

PLAN AND PROFILE FOR
MATT TOLIVER
ADDRESS
HUNTSVILLE DISTRICT
A Part of the Southeast Quarter of Section 23
Township 6 North, Range 1 East, S.L.B.&M.

MATT TOLIVER ON-SITE PRIVATE DRIVEWAY

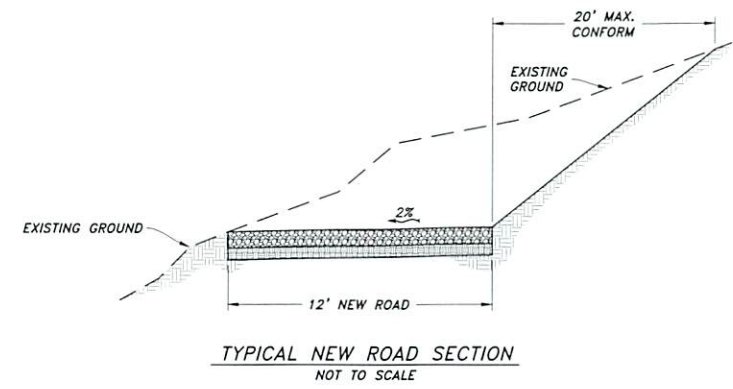
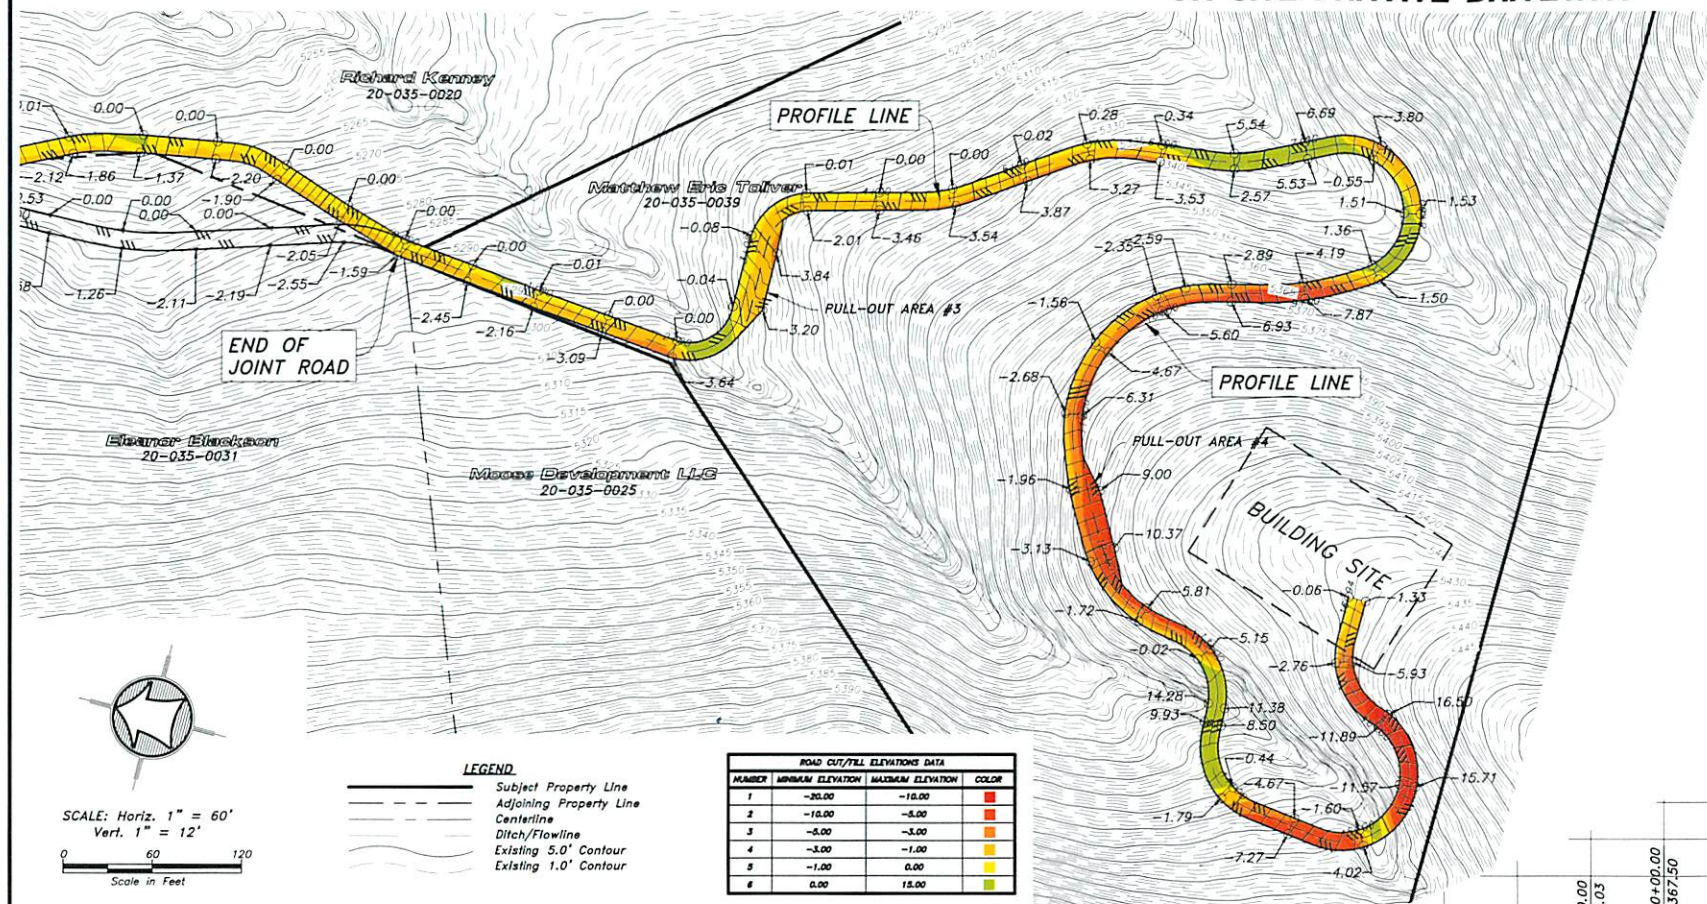


SCALE: Horiz. 1" = 60'
Vert. 1" = 12'
0 60 120
Scale in Feet

LEGEND

- Subject Property Line
- Adjoining Property Line
- Centerline
- Ditch/Flowline
- Existing 5.0' Contour
- Existing 1.0' Contour

NUMBER	MINIMUM ELEVATION	MAXIMUM ELEVATION	COLOR
1	-10.00	-10.00	Red
2	-10.00	-8.00	Orange
3	-8.00	-6.00	Yellow
4	-6.00	-4.00	Light Green
5	-4.00	-2.00	Green
6	-2.00	0.00	Dark Green
7	0.00	12.00	Light Blue

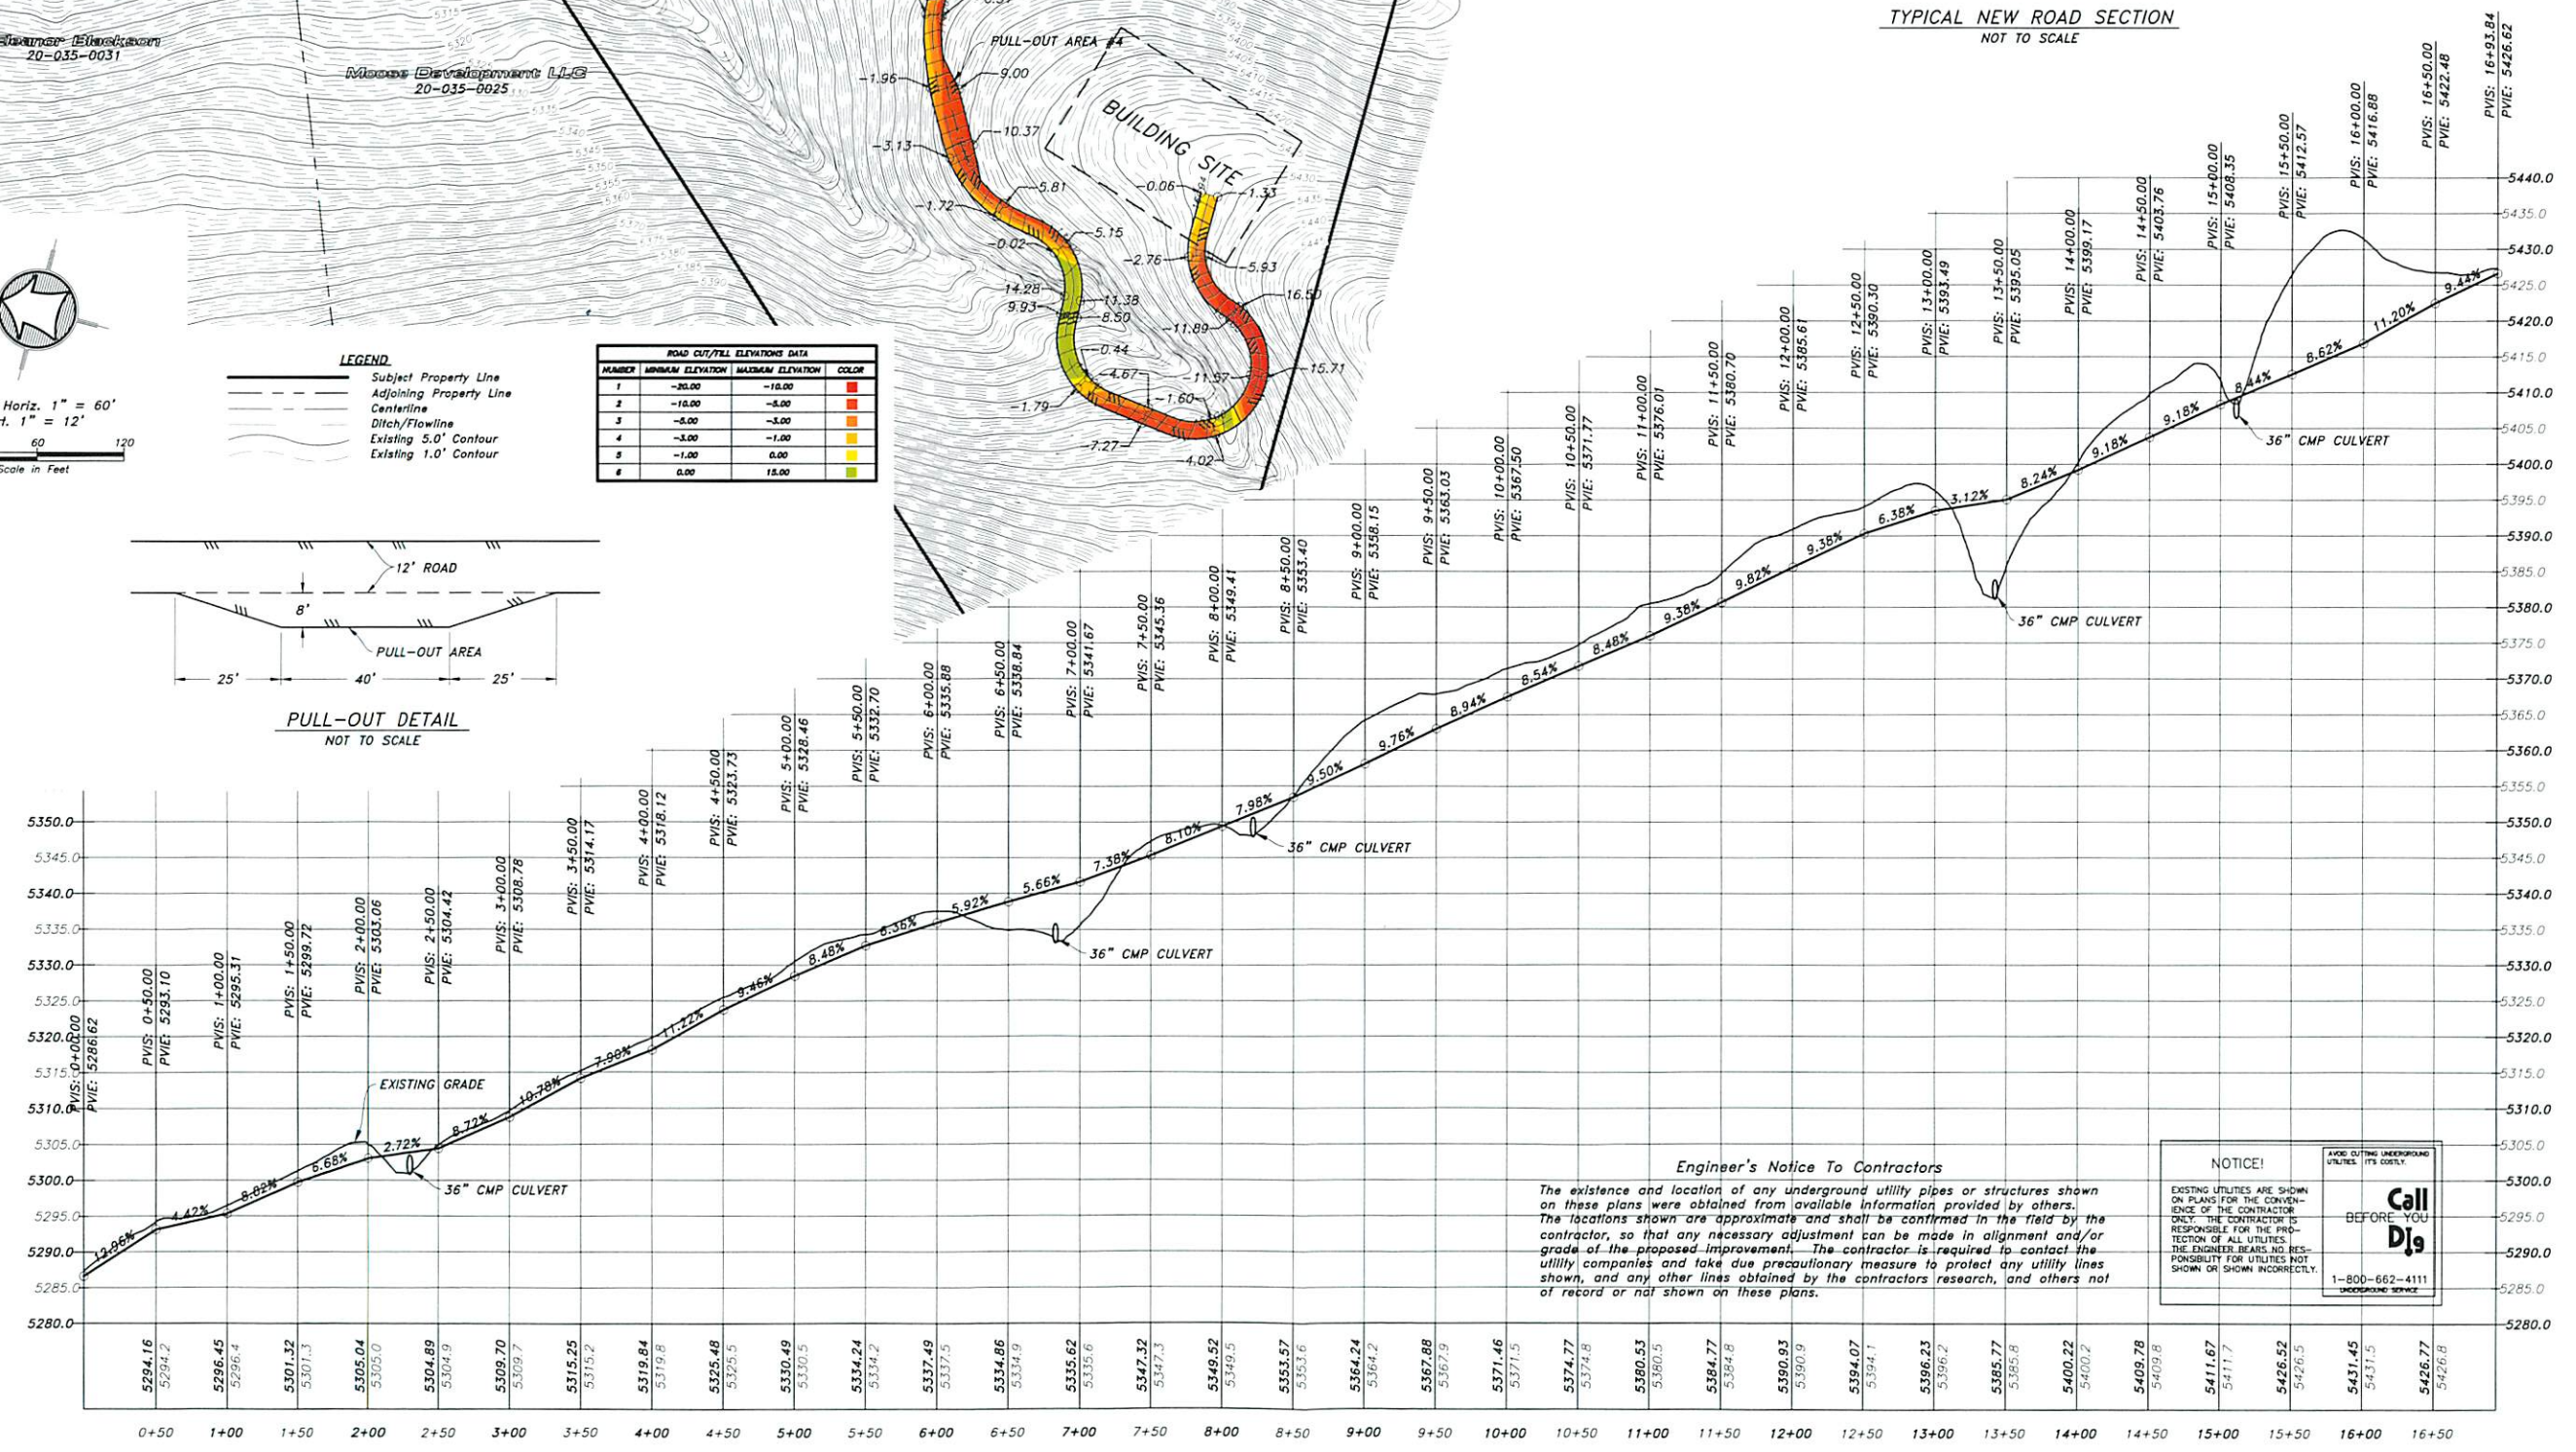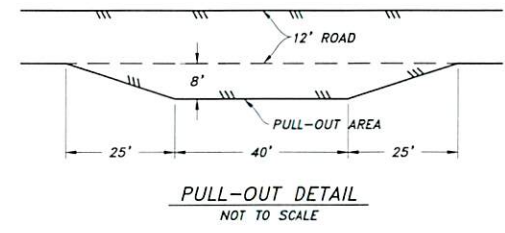

Engineer's Notice To Contractors

The existence and location of any underground utility pipes or structures shown on these plans were obtained from available information provided by others. The locations shown are approximate and shall be confirmed in the field by the contractor, so that any necessary adjustment can be made in alignment and/or grade of the proposed improvement. The contractor is required to contact the utility companies and take due precautionary measure to protect any utility lines shown, and any other lines obtained by the contractors research, and others not of record or not shown on these plans.

NOTICE!

EXISTING UTILITIES ARE SHOWN ON PLANS FOR THE CONVI-
NIENCE OF THE CONTRACTOR
ONLY. THE CONTRACTOR IS
RESPONSIBLE FOR THE PRO-
TECTION OF ALL UTILITIES.
THE ENGINEER BEARS NO RES-
PONSIBILITY FOR UTILITIES NOT
SHOWN OR SHOWN INCORRECTLY.

**Call
Djs**

1-800-862-4111
UNDERGROUND SERVICE

Drawn By: MTH	Date: 12/12/16
Designed By:	
Checked By:	
Approved By:	
Scale: 1" = 60'	
Drawing File: 15-124v15pp.DWG	
JOB NUMBER: 15-124	



HANSEN & ASSOCIATES, INC.
Consulting Engineers and Land Surveyors
538 North Main Street, Brigham, Utah 84302
Visit us at www.hansen.net
Logan
Ogden
(435) 723-3491 (601) 399-4905 (435) 752-8272

HANSEN & ASSOCIATES, INC.
15-124v15pp.DWG
12/12/16

MATT TOLIVER
ADDRESS
HUNTSVILLE DISTRICT
A Part of the Southeast Quarter of Section 23
Township 6 North, Range 1 East, S1.E&M.

Sheet	2
of	2
Sheets	


MATT TOLIVER ON-SITE PRIVATE DRIVEWAY

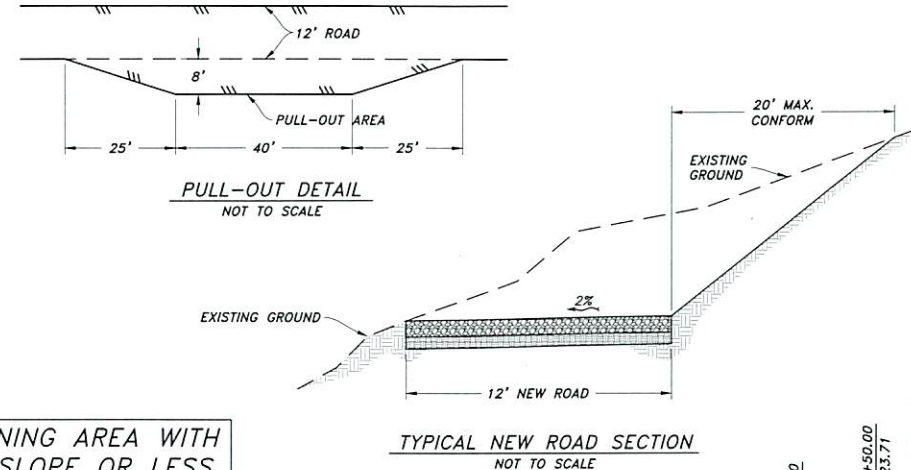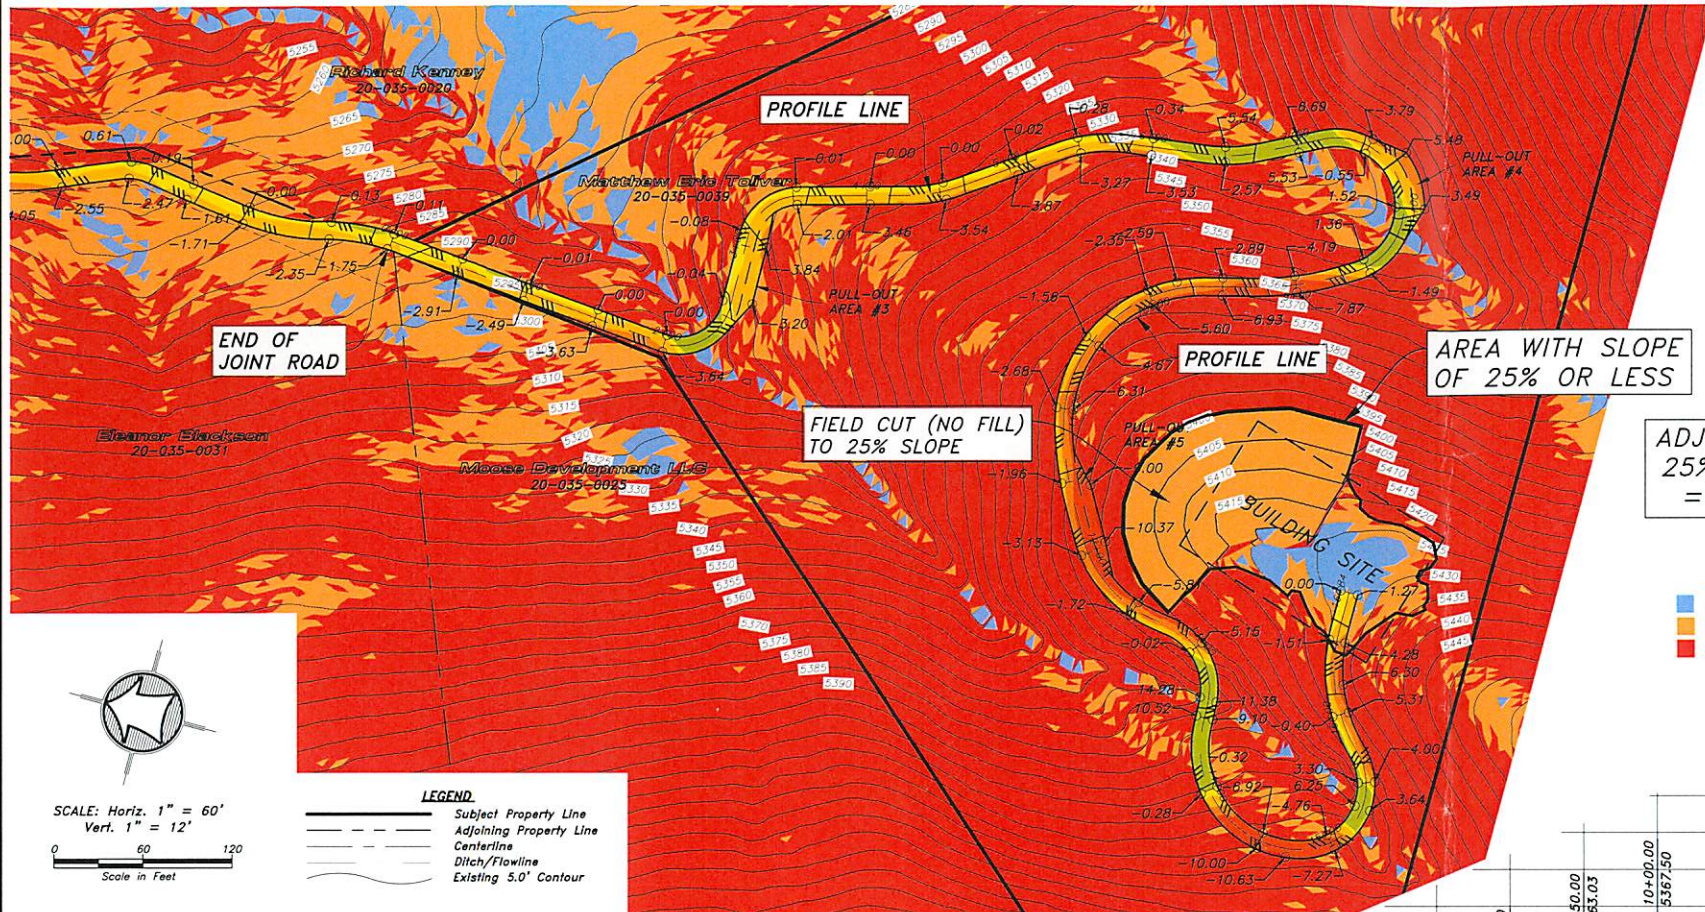

ADJOINING AREA WITH
25% SLOPE OR LESS
= 21,528 SQ. FT.

- SLOPES**
- LESS THAN 15% SLOPE
 - BETWEEN 15% & 25% SLOPE
 - GREATER THAN 25% SLOPE

ROAD CUT/FILL ELEVATIONS DATA			
NUMBER	MINIMUM ELEVATION	MAXIMUM ELEVATION	COLOR
1	-20.00	-10.00	Red
2	-10.00	-5.00	Orange
3	-5.00	-3.00	Yellow
4	-3.00	-1.00	Light Green
5	-1.00	0.00	Green
6	0.00	15.00	Dark Green

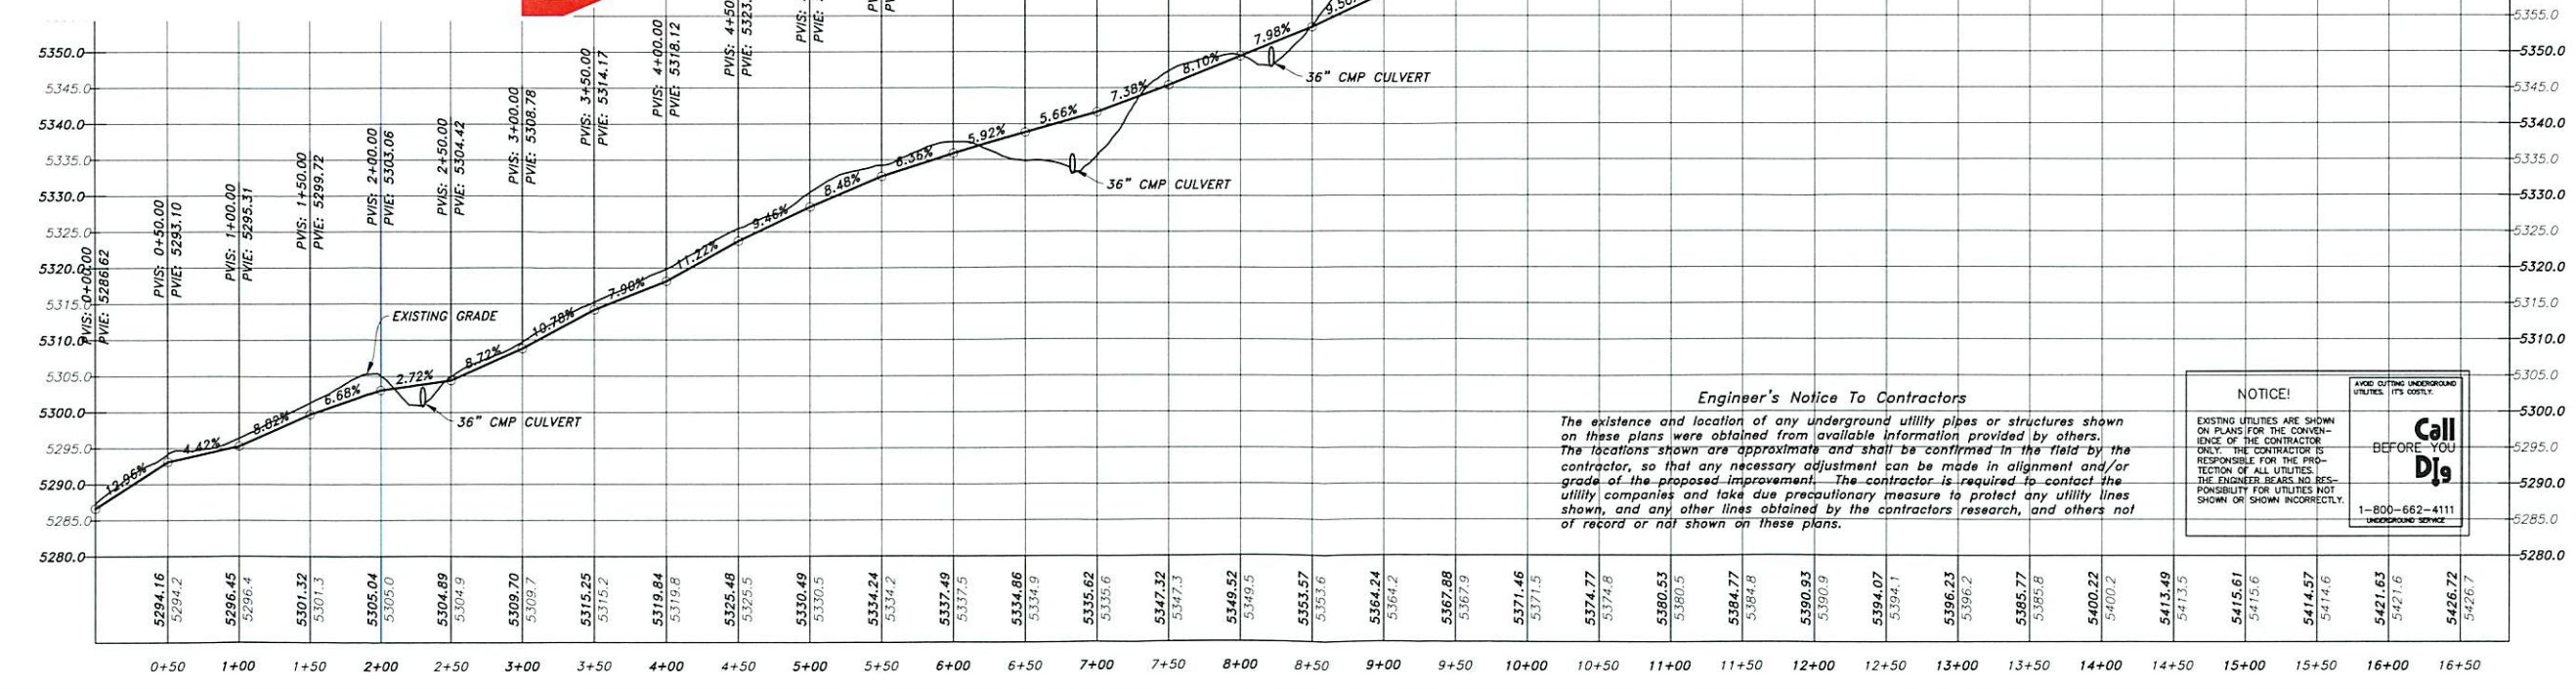

Engineer's Notice To Contractors

The existence and location of any underground utility pipes or structures shown on these plans were obtained from available information provided by others. The locations shown are approximate and shall be confirmed in the field by the contractor, so that any necessary adjustment can be made in alignment and/or grade of the proposed improvement. The contractor is required to contact the utility companies and take due precautionary measure to protect any utility lines shown, and any other lines obtained by the contractor's research, and others not of record or not shown on these plans.

NOTICE!

EXISTING UTILITIES ARE SHOWN ON PLANS FOR THE CONVENIENCE OF THE CONTRACTOR ONLY. THE CONTRACTOR IS RESPONSIBLE FOR THE PROTECTION OF ALL UTILITIES. THE ENGINEER BEARS NO RESPONSIBILITY FOR UTILITIES NOT SHOWN OR SHOWN INCORRECTLY.

Call Djs BEFORE YOU

1-800-662-4111
UNDERGROUND SERVICE

Drawn By: MTH Date: 05/19/17
 Designed By: _____
 Checked By: _____
 Approved By: _____
 Scale: 1" = 60'
 Drawing File: 15-124+15pp.DWG
 JOB NUMBER: 15-124

HANSEN & ASSOCIATES, INC.
 Consulting Engineers and Land Surveyors
 538 North Main Street, Brigham, Utah 84302
 Visit us at www.hanes.net
 Ogden Logan
 (435) 723-1491 (801) 399-4905 (435) 52-6222

HAI

PLAN AND PROFILE FOR
MATT TOLIVER
 ADDRESS
 HUNTSVILLE DISTRICT
 A Part of the Southeast Quarter of Section 23
 Township 6 North, Range 1 East, S.L.B.#M.

Sheet
2
 of
2
 Sheets

No.	Date	By	Revision