

# Weber County Stormwater Construction Activity Permit

Application submittals will be accepted by appointment only. (801) 399-8374. 2380 Washington Blvd. Suite 240, Ogden, UT 84401

Date Submitted 02/21/2018	Fees (Office Use) _____	Receipt Number (Office Use) _____	Priority Site (Office Use) <input type="radio"/> Yes <input checked="" type="radio"/> No	Permit Number (Office Use) 2018-08
------------------------------	----------------------------	--------------------------------------	---	---------------------------------------

## Property Owner/Authorized Representative Contact Information

Name of Property Owner(s)/Authorized Representative(s)  
Andy Faerber

Phone  
(801) 547-1700

Fax  
\_\_\_\_\_

Email Address  
andy@martineauhomes.com

Mailing Address of Property Owner(s)/Authorized Representative(s)  
528 N. 900 W.  
Kaysville, UT 84037

## Project Information

Project Name  
Barfuss-SFD

Project Address  
2020 N. HWY 162  
Eden, UT 84310

Estimated Project Length (mo)  
12

Previous Permit No. (if applicable)  
\_\_\_\_\_

Estimated Start Date  
04/01/2018

Actual Start Date  
\_\_\_\_\_

## Submittal Checklist

- ☒ The application shall include a Storm Water Pollution Prevention Plan which meets the criteria set forth in Section 33-3-4 of the county ordinances.

The applicant shall file the application on or before the following dates:

**Subdivision:** The date that the applicant submits the preliminary subdivision development plat application.

**Site Plan:** The date that the applicant submits a site plan application or amended site plan.

**Building Permit:** The date that the applicant submits a building permit application if the applicant proposes to construct a building on an existing lot or parcel.

**Land Use Permit:** The date that the applicant submits a land use permit application.

**Other:** At least two (2) weeks before the developer intends to perform any type of work not listed above that would require a Storm Water Construction Activity Permit pursuant to this Chapter.

Failure to acquire a required Storm Water Construction Activity Permit is grounds for tabling a related subdivision application, site plan application, conditional use permit application, or building permit application. It is unlawful to commence work (move dirt) on a development site before obtaining a required Storm Water Construction Activity Permit.

Note: A pre-costruction meeting is required before performing any on-site earth work, unless waived by the county engineer.

## Applicant Narrative

Please explain your request.

We are requesting to build a new single-family dwelling on this property.

## Authorization


By signing below the Owner / Representative authorizes the county to enter the property to perform inspections.

Owner or Authorized Representative Signature

Date  
02/21/2018


Signature of Approval

Date  
2/21/2018

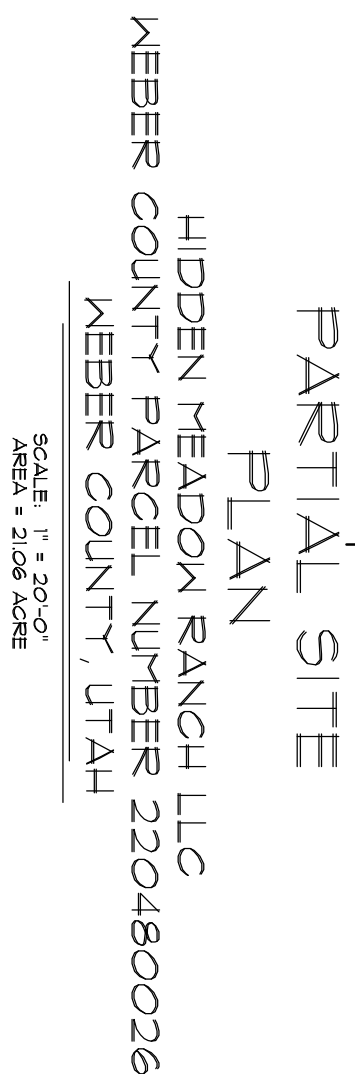

## CONCRETE WASTE MANAGEMENT


1. EXCESS AND WASTE CONCRETE SHALL NOT BE MAILED INTO THE STREET OR INTO A DRAINAGE SYSTEM.
2. FOR ASHOUT OF CONCRETE AND MORTAR PRODUCTS, A DESIGNATED CONTAINMENT FACILITY OF SUFFICIENT CAPACITY TO RETAIN LIQUID AND SOLID WASTE SHALL BE PROVIDED ON SITE. THIS DISCHARGE AREA MUST BE LINED WITH AN IMPERMEABLE BARRIER.
3. SLURRY FROM CONCRETE AND ASPHALT SAM CUTTING SHALL BE VACUUED OR CONTAINED, DRIED, PLOKED UP, AND DISPOSED OF PROPERLY.

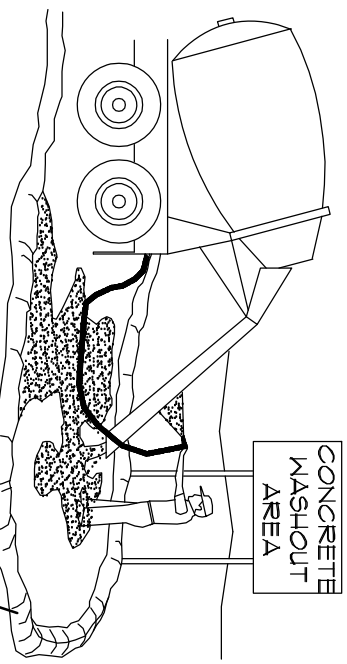[illegible]

- [illegible]

### LINETYPE LEGEND

- \_\_\_\_\_ PROPERTY LINE  
 \_\_\_\_\_ SETBACK LINE  
 \_\_\_\_\_ EASEMENT LINE  
 \_\_\_\_\_ HOME FOOTPRINT

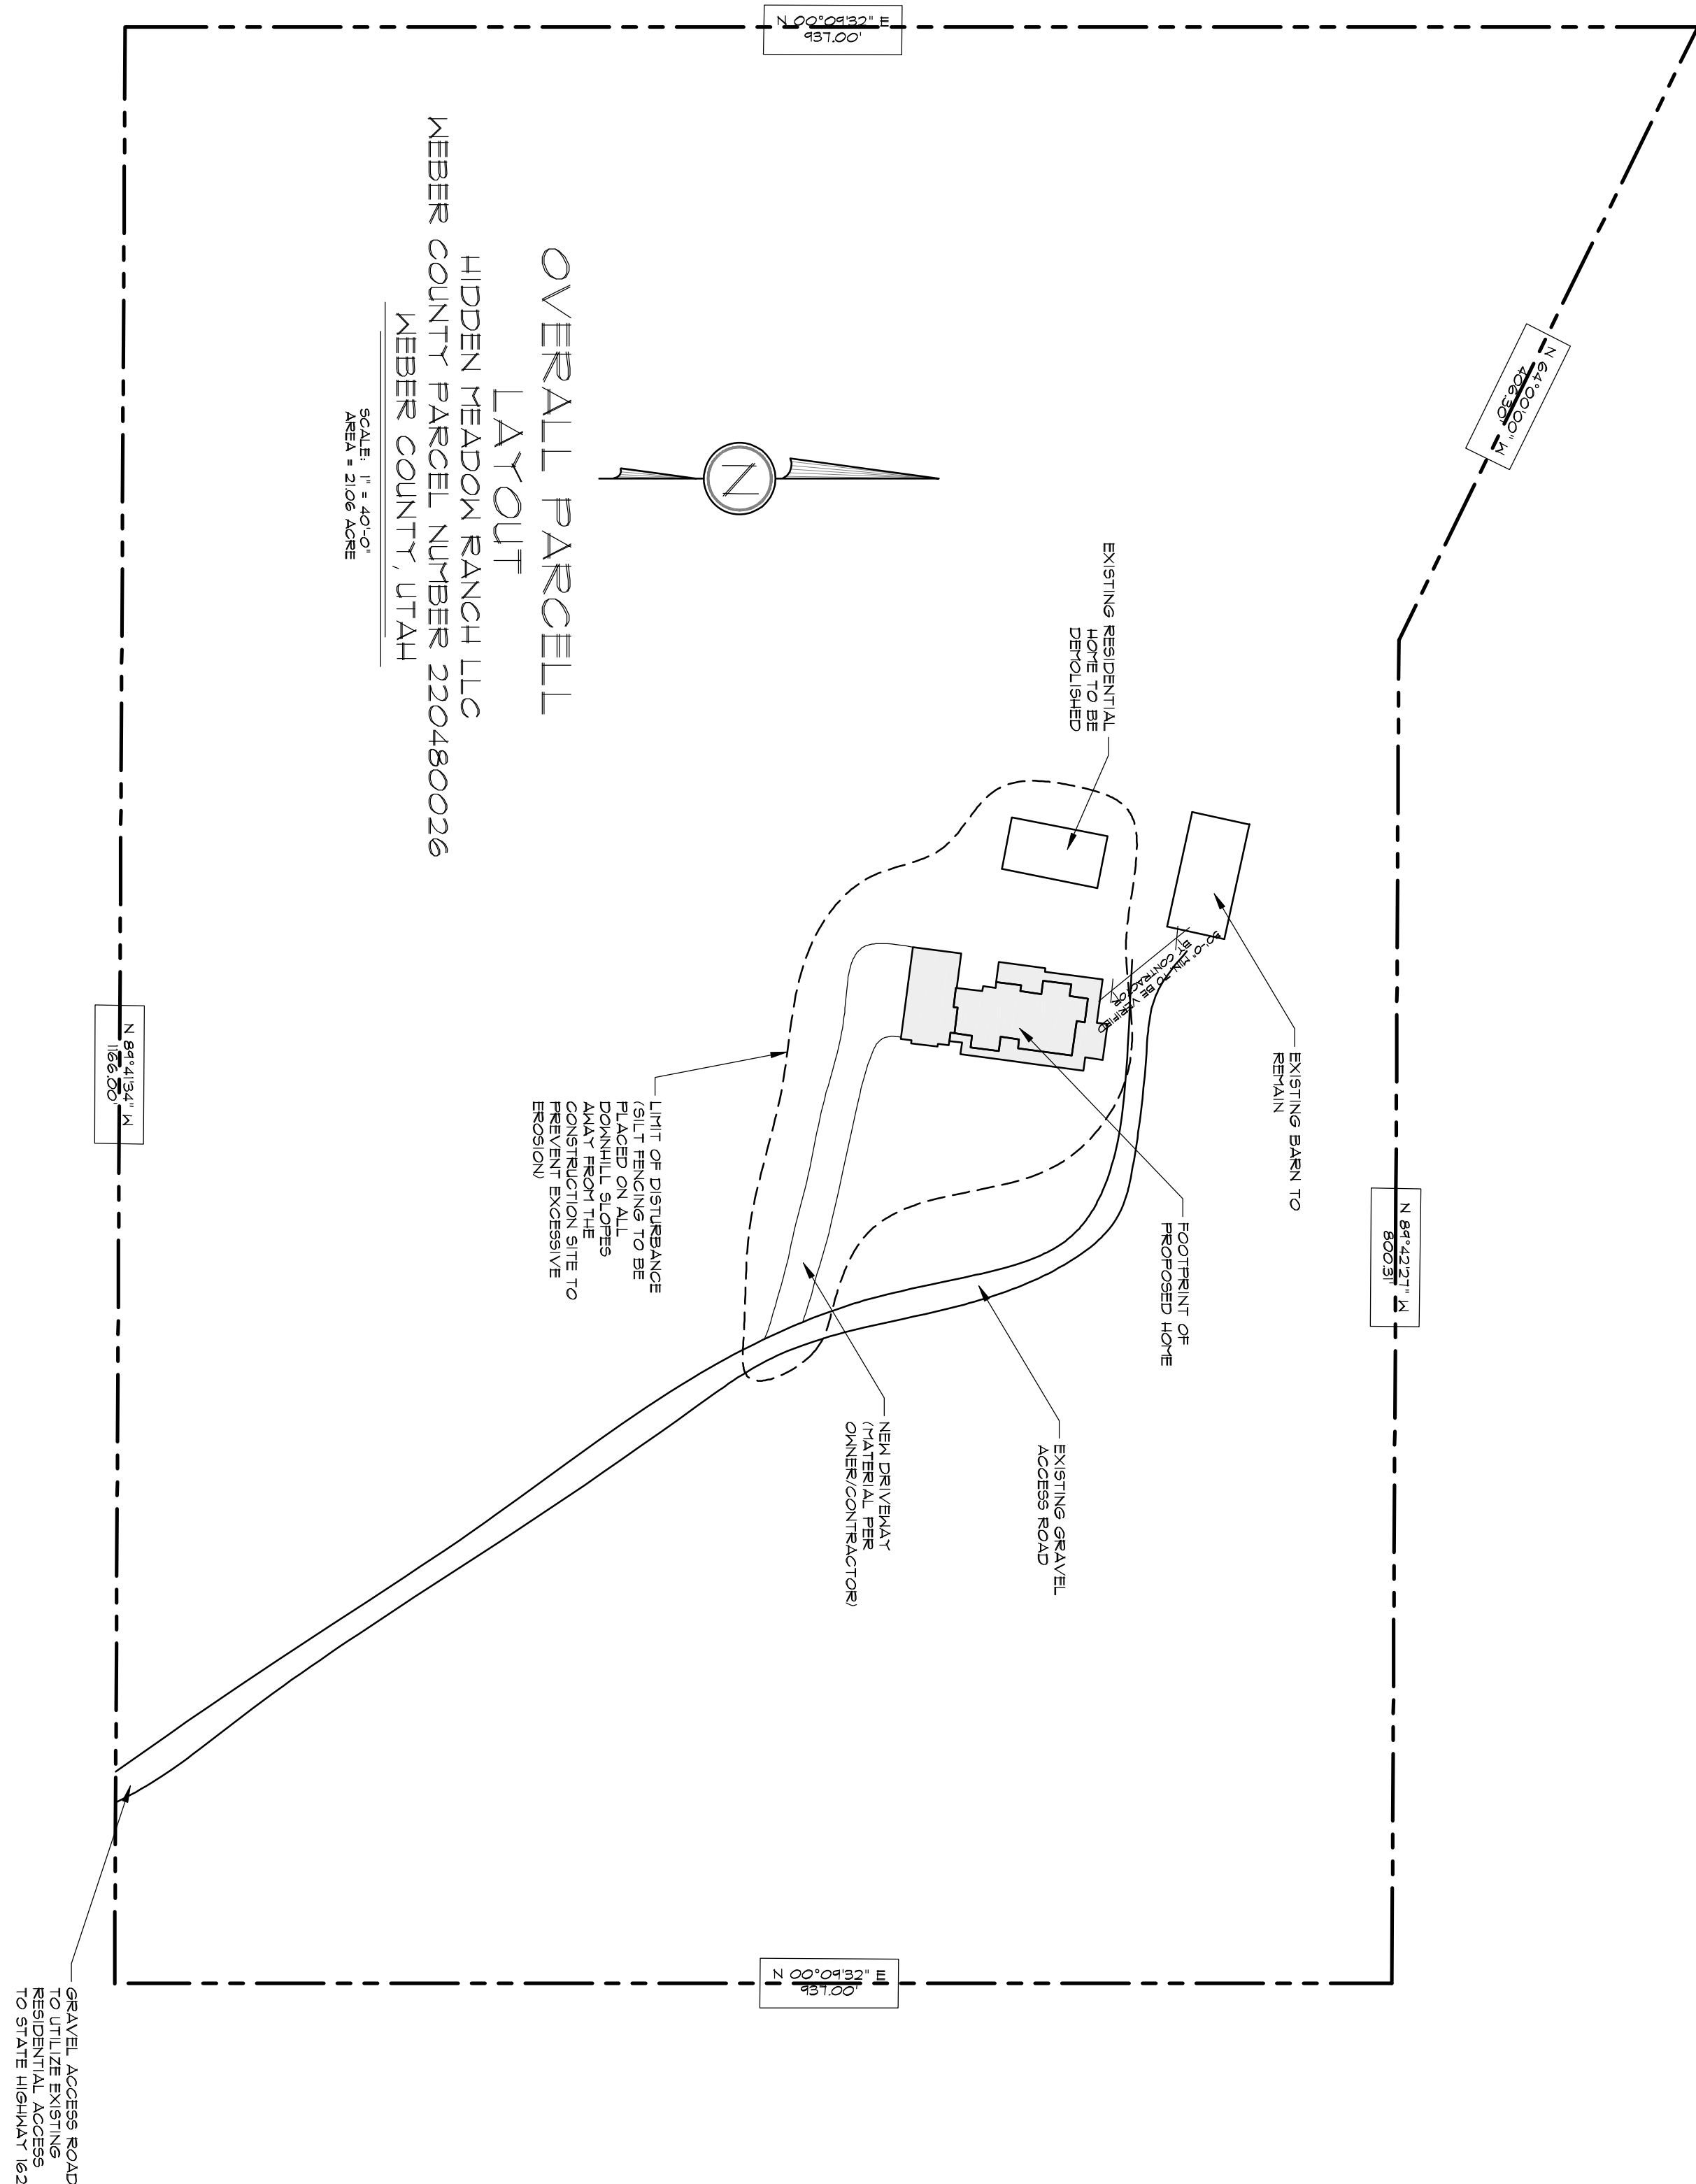

- 1  
2  
84

SHEET TITLE:

# SITE PLAN

24x36 SHEET: 1 = 20'-0"

0" 1" 2"

DRAWN BY:

OTHER:

M. STEELE

8/22/2017

二、三、四、五

SHEET NUMBER

$$\frac{\omega}{\Omega} \frac{1}{\overline{\sigma}}$$

COPYRIGHT 2017

VOICE: 801-476-1860  
FAX: 801-476-1828

CONTRACTOR SHALL VERIFY ALL DIMENSIONS, CONDITIONS AND MEASUREMENTS AT THE JOB PRIOR TO CONSTRUCTION. THIS PLAN IS THE EXCLUSIVE PROPERTY OF HABITATIONS AND NO PART OF THIS PLAN IS TO BE REPRODUCED OR TRANSMITTED IN ANY FORM OR BY ANY MEANS, WITHOUT WRITTEN AUTHORIZATION OF HABITATIONS. ANY UNAUTHORIZED USE OF THIS PLAN WITHOUT WRITTEN APPROVAL SHALL BE A VIOLATION OF THE LAW AND VIOLATORS WILL BE PROSECUTED. ANYONE WHO HAS BEEN ISSUED A KEY TO THIS PLAN SHALL BE RESPONSIBLE FOR THE PROTECTION OF THE PLAN. ANY UNAUTHORIZED COPY AND SHOULD BE REPORTED TO HABITATIONS BY PHONING 1 (801) 416-1860. THIS INFORMATION IS TO BE USED FOR BIDDING PURPOSES ONLY. ANY CONSTRUCTION WORK THAT IS TO BE DONE ON THE HOME INCLUDING SITE WORK SHALL BE BASED ON APPROVED, STAMPED HARD COPY DRAWINGS OF

AUTHORIZED COPY

HABITATIONS  
RESIDENTIAL DESIGN GROUP