

Weber County Stormwater Construction Activity Permit

Application submittals will be accepted by appointment only. (801) 399-8374. 2380 Washington Blvd. Suite 240, Ogden, UT 84401

Date Submitted 11/27/2019	Fees (Office Use) \$150.00	Receipt Number (Office Use)	Priority Site (Office Use) <input type="radio"/> Yes <input type="radio"/> No	Permit Number (Office Use) 2019-224
Property Owner/Authorized Representative Contact Information			Project Information	
Name of Property Owner(s)/Authorized Representative(s) Jake Campbell / Colby Davis			Project Name Campbell Residence	
Phone 801-628-6206		Project Address 6770 North Fork Rd Liberty UT 84310		
Email Address colby.davis@gmail.com			Estimated Project Length (mo) 9 months	
Mailing Address of Property Owner(s)/Authorized Representative(s) 1393 W. 5175 S. #203 Riverdale UT 84405			Previous Permit No. (if applicable)	
			Actual Start Date Dec 15	

Submittal Checklist

The application shall include a Storm Water Pollution Prevention Plan which meets the criteria set forth in Section 33-3-4 of the county ordinances.

The applicant shall file the application on or before the following dates:

Subdivision: The date that the applicant submits the preliminary subdivision development plat application.

Site Plan: The date that the applicant submits a site plan application or amended site plan.

Building Permit: The date that the applicant submits a building permit application if the applicant proposes to construct a building on an existing lot or parcel.

Land Use Permit: The date that the applicant submits a land use permit application.

Other: At least two (2) weeks before the developer intends to perform any type of work not listed above that would require a Storm Water Construction Activity Permit pursuant to this Chapter.

Failure to acquire a required Storm Water Construction Activity Permit is grounds for tabling a related subdivision application, site plan application, conditional use permit application, or building permit application. It is unlawful to commence work (move dirt) on a development site before obtaining a required Storm Water Construction Activity Permit.

Note: A pre-construction meeting is required before performing any on-site earth work, unless waived by the county engineer.

Applicant Narrative

Please explain your request.

New SFD to be built

Authorization

By signing below the Owner / Representative authorizes the county to enter the property to perform inspections.


Owner or Authorized Representative Signature

Date
11/27/2019

Signature of Approval **Tucker Weight**

Date
12/11/2019

VICINITY MAP

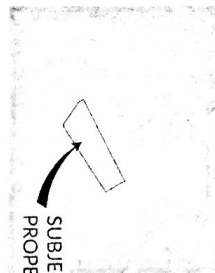


SUBJECT PROPERTY


SWPPP / Maintenance Jake Campbell 801-645-0588

Preserve Natural vegetation onsite to control runoff
Drainage is Perennial from back of property to front of property
to edge of street no curbs and gutters

SWPPP maintenance to be done immediately on arrival
such as mulch, labor, in final cleanup of site, or
any other SWPPP that need be addressed

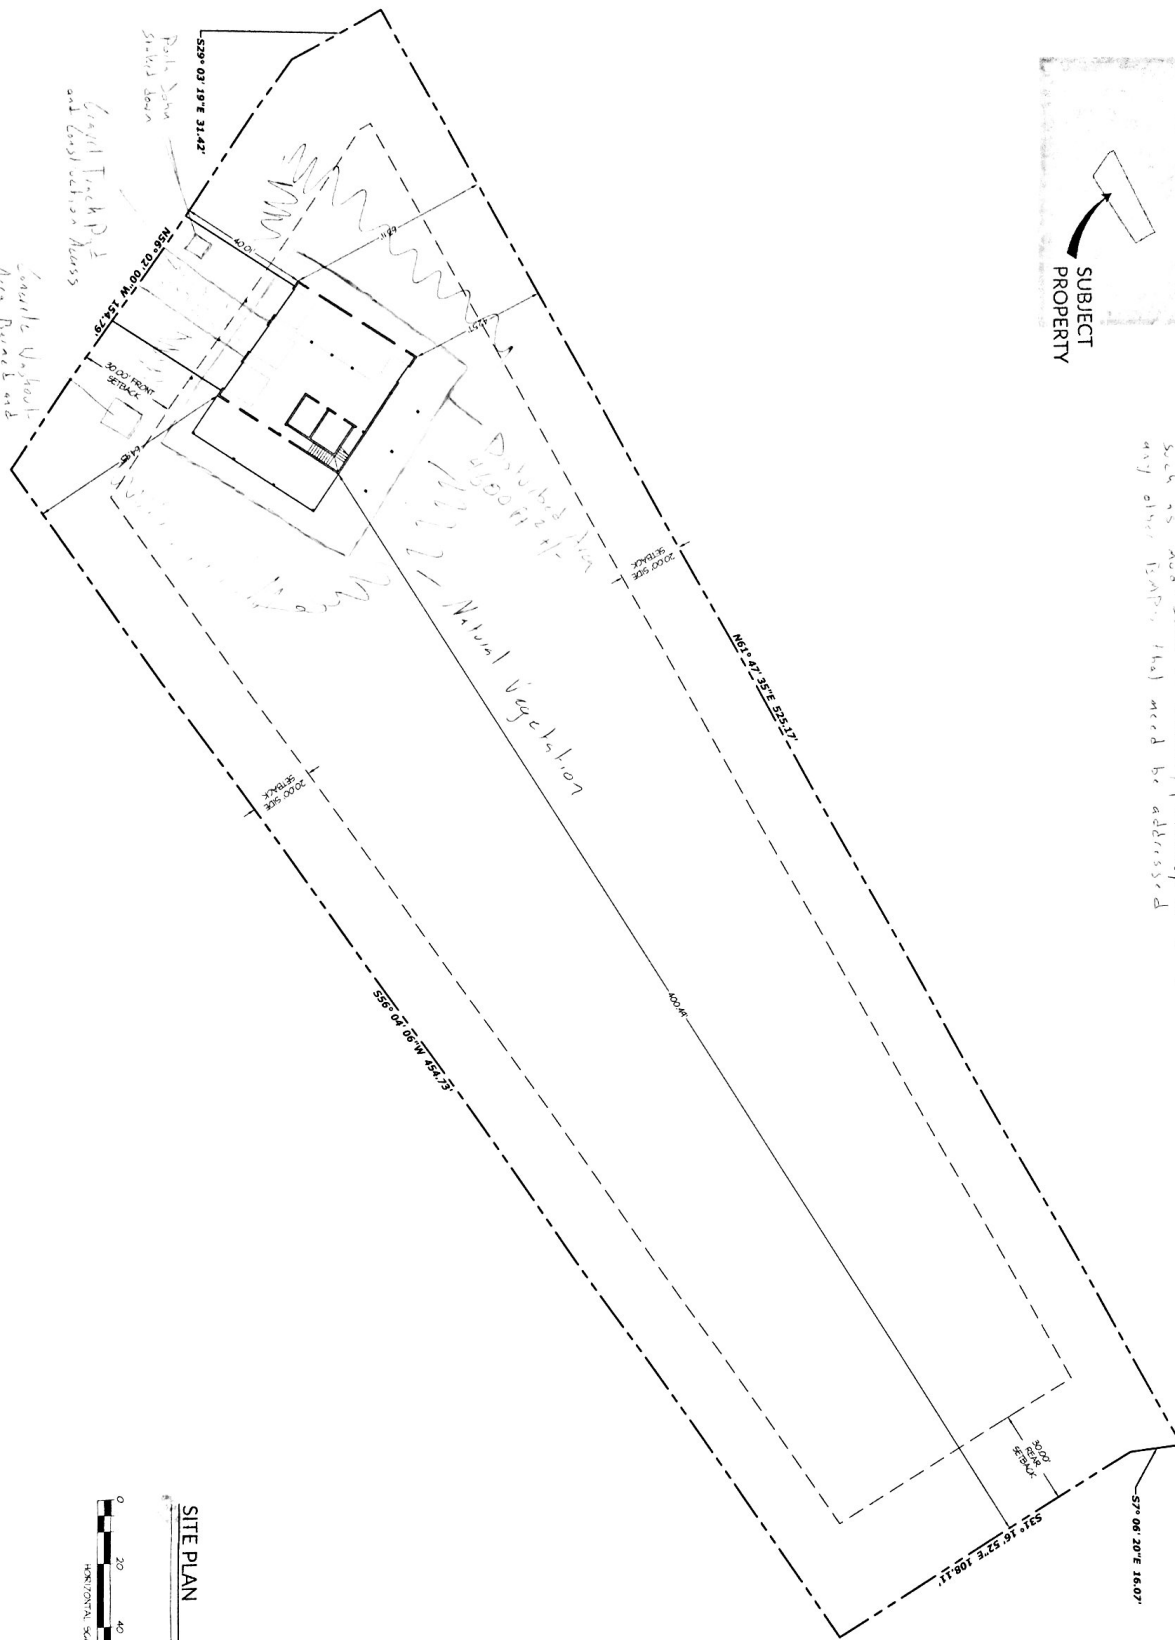

- LEGEND**
- Proposed Line
 - Existing Line
 - Centerline
 - Setback Line
- NOTE:
CONTRACTOR SHALL FIELD VERIFY ALL DIMENSIONS PRIOR TO BEGINNING CONSTRUCTION
- ZONE 17A
FRONT YARD SETBACK: 30'
SIDE YARD SETBACK (SECTIONAL): 20'
SIDE YARD SETBACK: 30'
MAX BUILDING HEIGHT: 35'

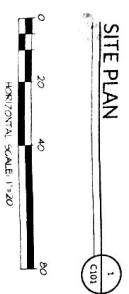

JAKE CAMPBELL RESIDENCE
6770 NORTH FORK ROAD
LIBERTY, UTAH

SILVERPEAK ENGINEERING

177 E. ANTELOPE DR. STE. B
LAYTON, UT 84041
PHONE: (801) 499-5054

WWW.SILVERPEAKENG.COM

STRUCTURAL CIVIL SURVEY

DATE: 09/13/2016
PROJECT: NETA
DRAWN BY: WMM
RESPONS:

SHEET NUMBER
C101

DESIGNER SHALL BE RESPONSIBLE FOR MAKING SURE THAT ALL REQUIRED PERMITS AND APPROVALS HAVE BEEN OBTAINED. NO CONSTRUCTION OR REVISIONS SHALL BE MADE WITHOUT THE CONTRACTOR'S WRITTEN AND SIGNED APPROVAL. THIS DOCUMENT IS APPROVED BY ALL OF THE RESPONDING AUTHORITIES.