


SCALE: 1" = 20'-0"

SITE PLAN

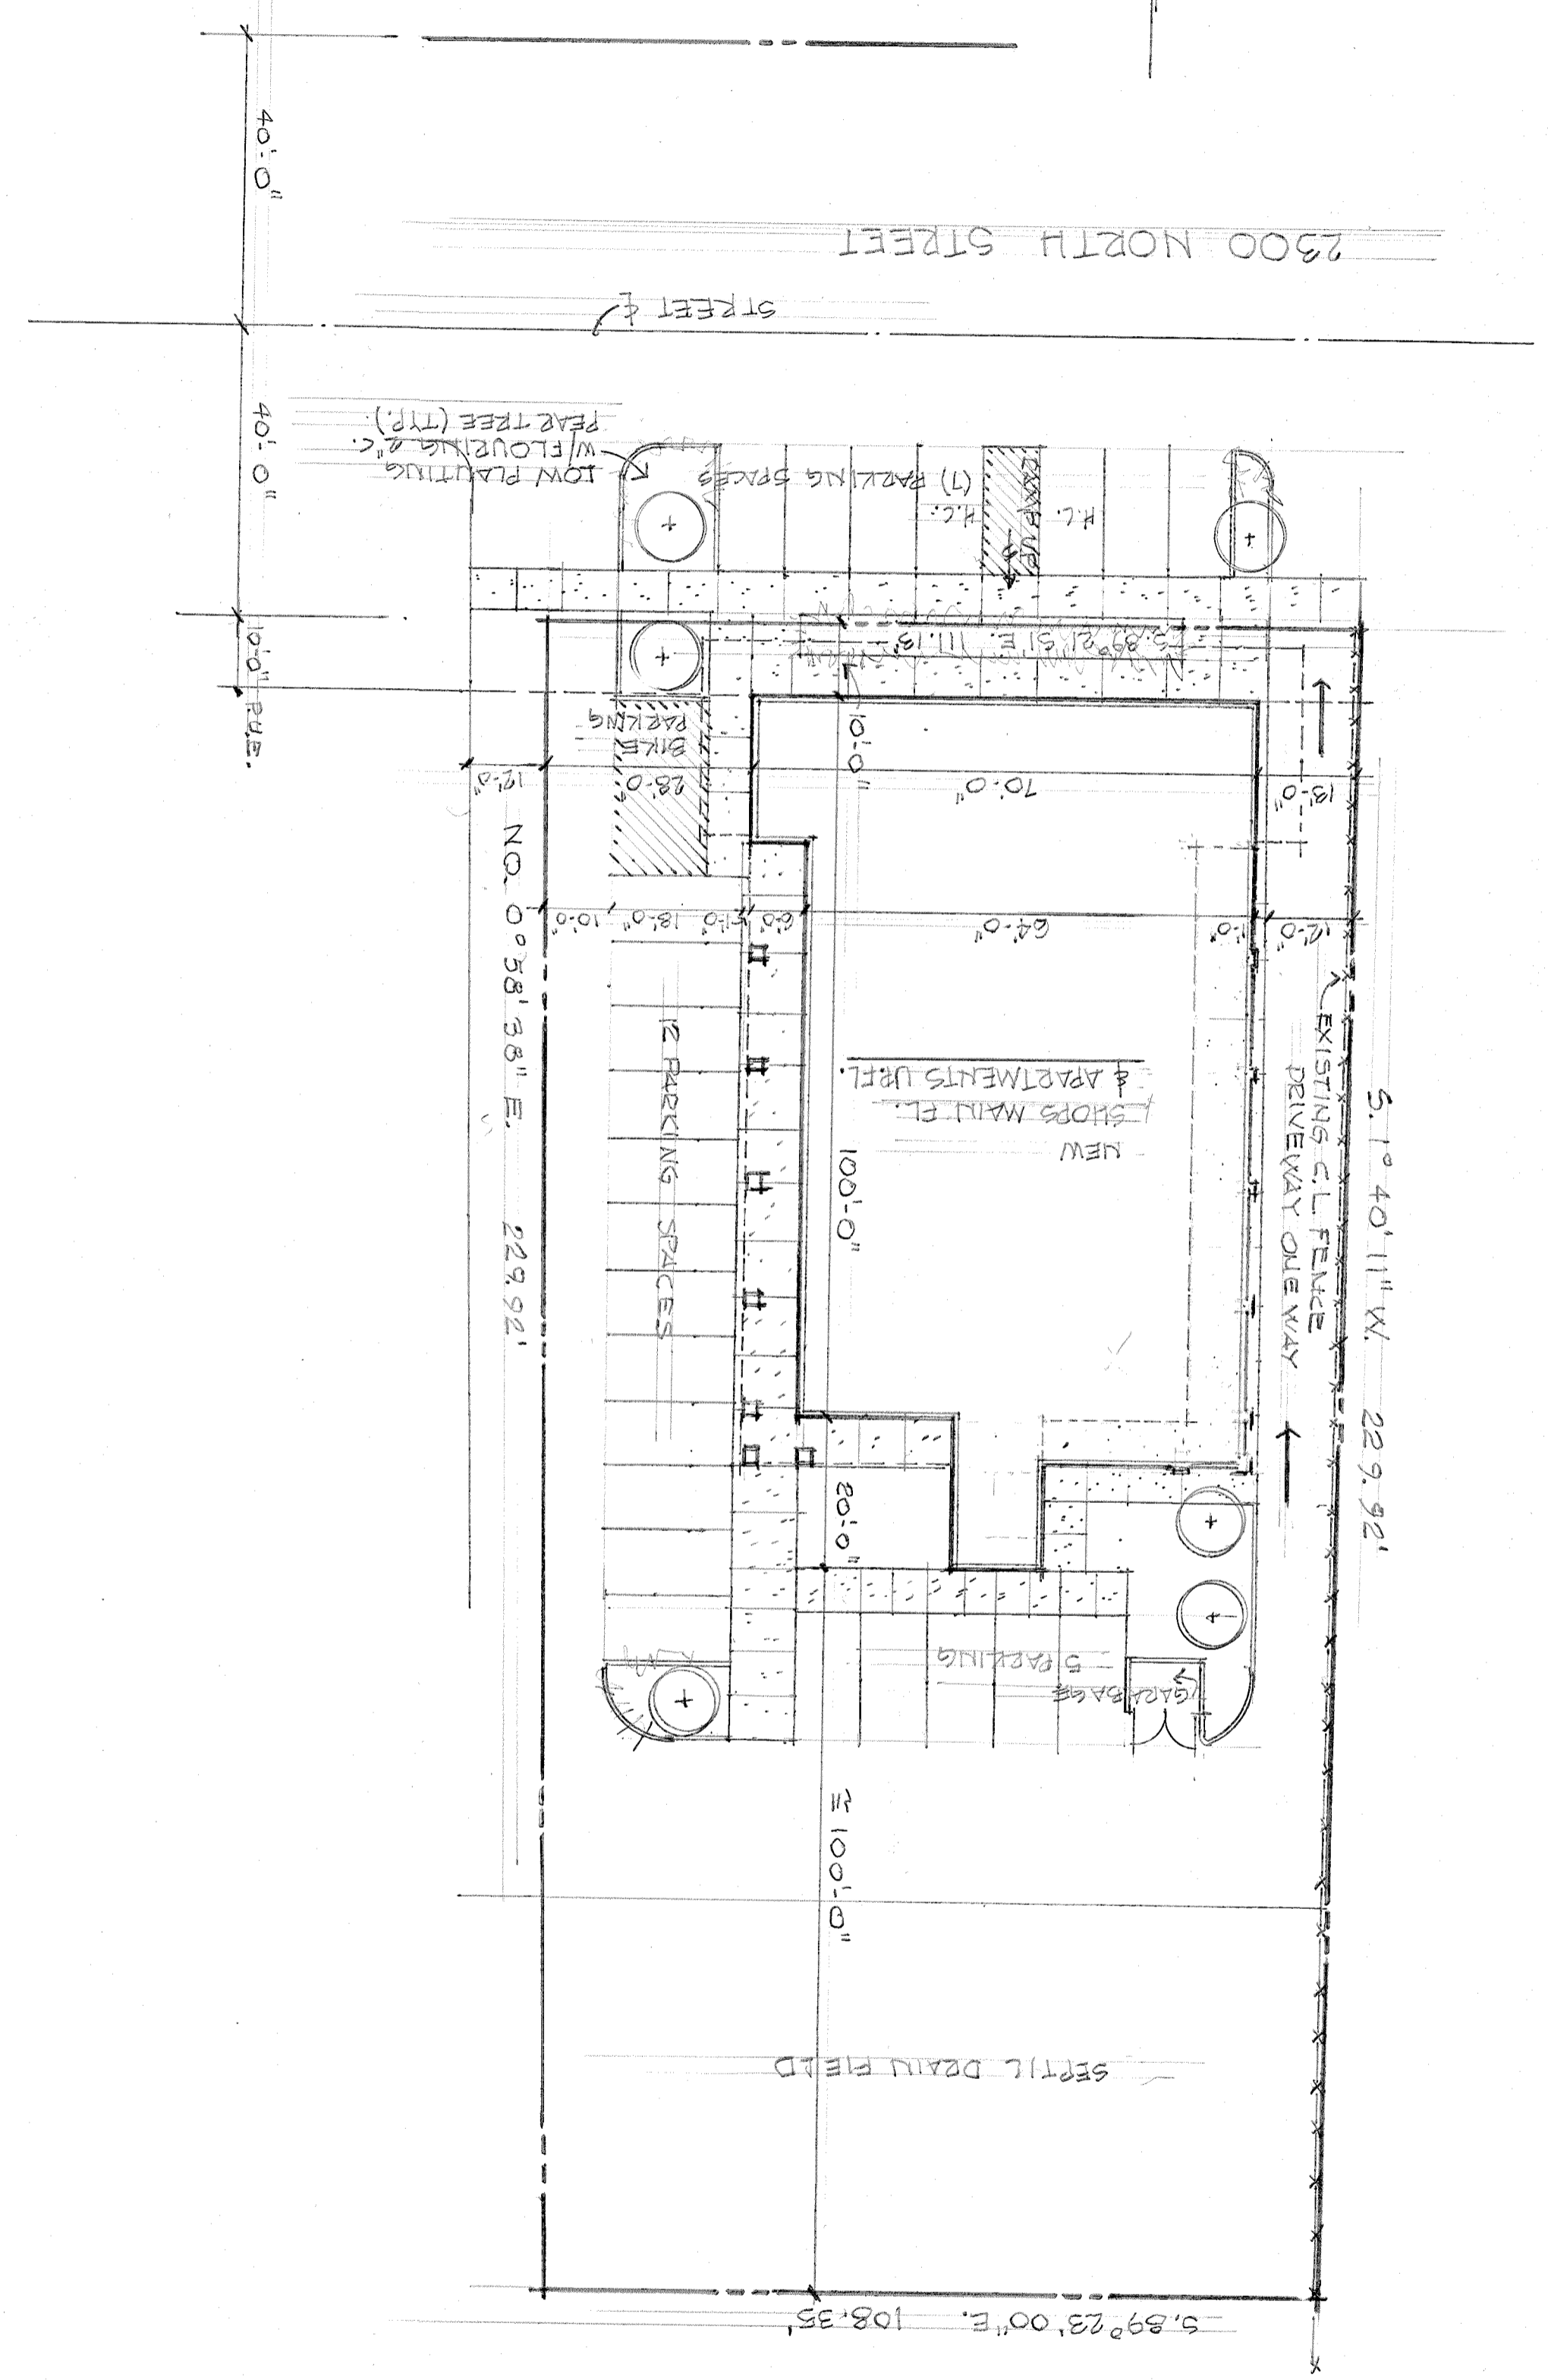

2500 NORTH STREET

STREET

LOW PLANTING  
w/ FLOWERING &  
PEAR TREE (TR.)

NEW  
SHOPS, MAINT. EL.  
& APARTMENTS URFL.

PARKING SPACES

PARKING SPACES

SEPTIC DRAIN FIELD

EXISTING G.L. FENCE  
DEWEWAY ONE WAY

NO. 0° 58' 38" E. 229.92'

51° 59' 23" 00" E. 108.35'

51° 40' 11" W. 229.92'

40'-0"

40'-0"

10'-0" P.A.S.

12'-0"

10'-0"

10'-0"

10'-0"

10'-0"

10'-0"

10'-0"

10'-0"

10'-0"

10'-0"

10'-0"

10'-0"

10'-0"

10'-0"


10'-0"

10'-0"

10'-0"


10'-0"

FLOOR FRAMING PLAN  
SCALE: 1/8"=1'-0"

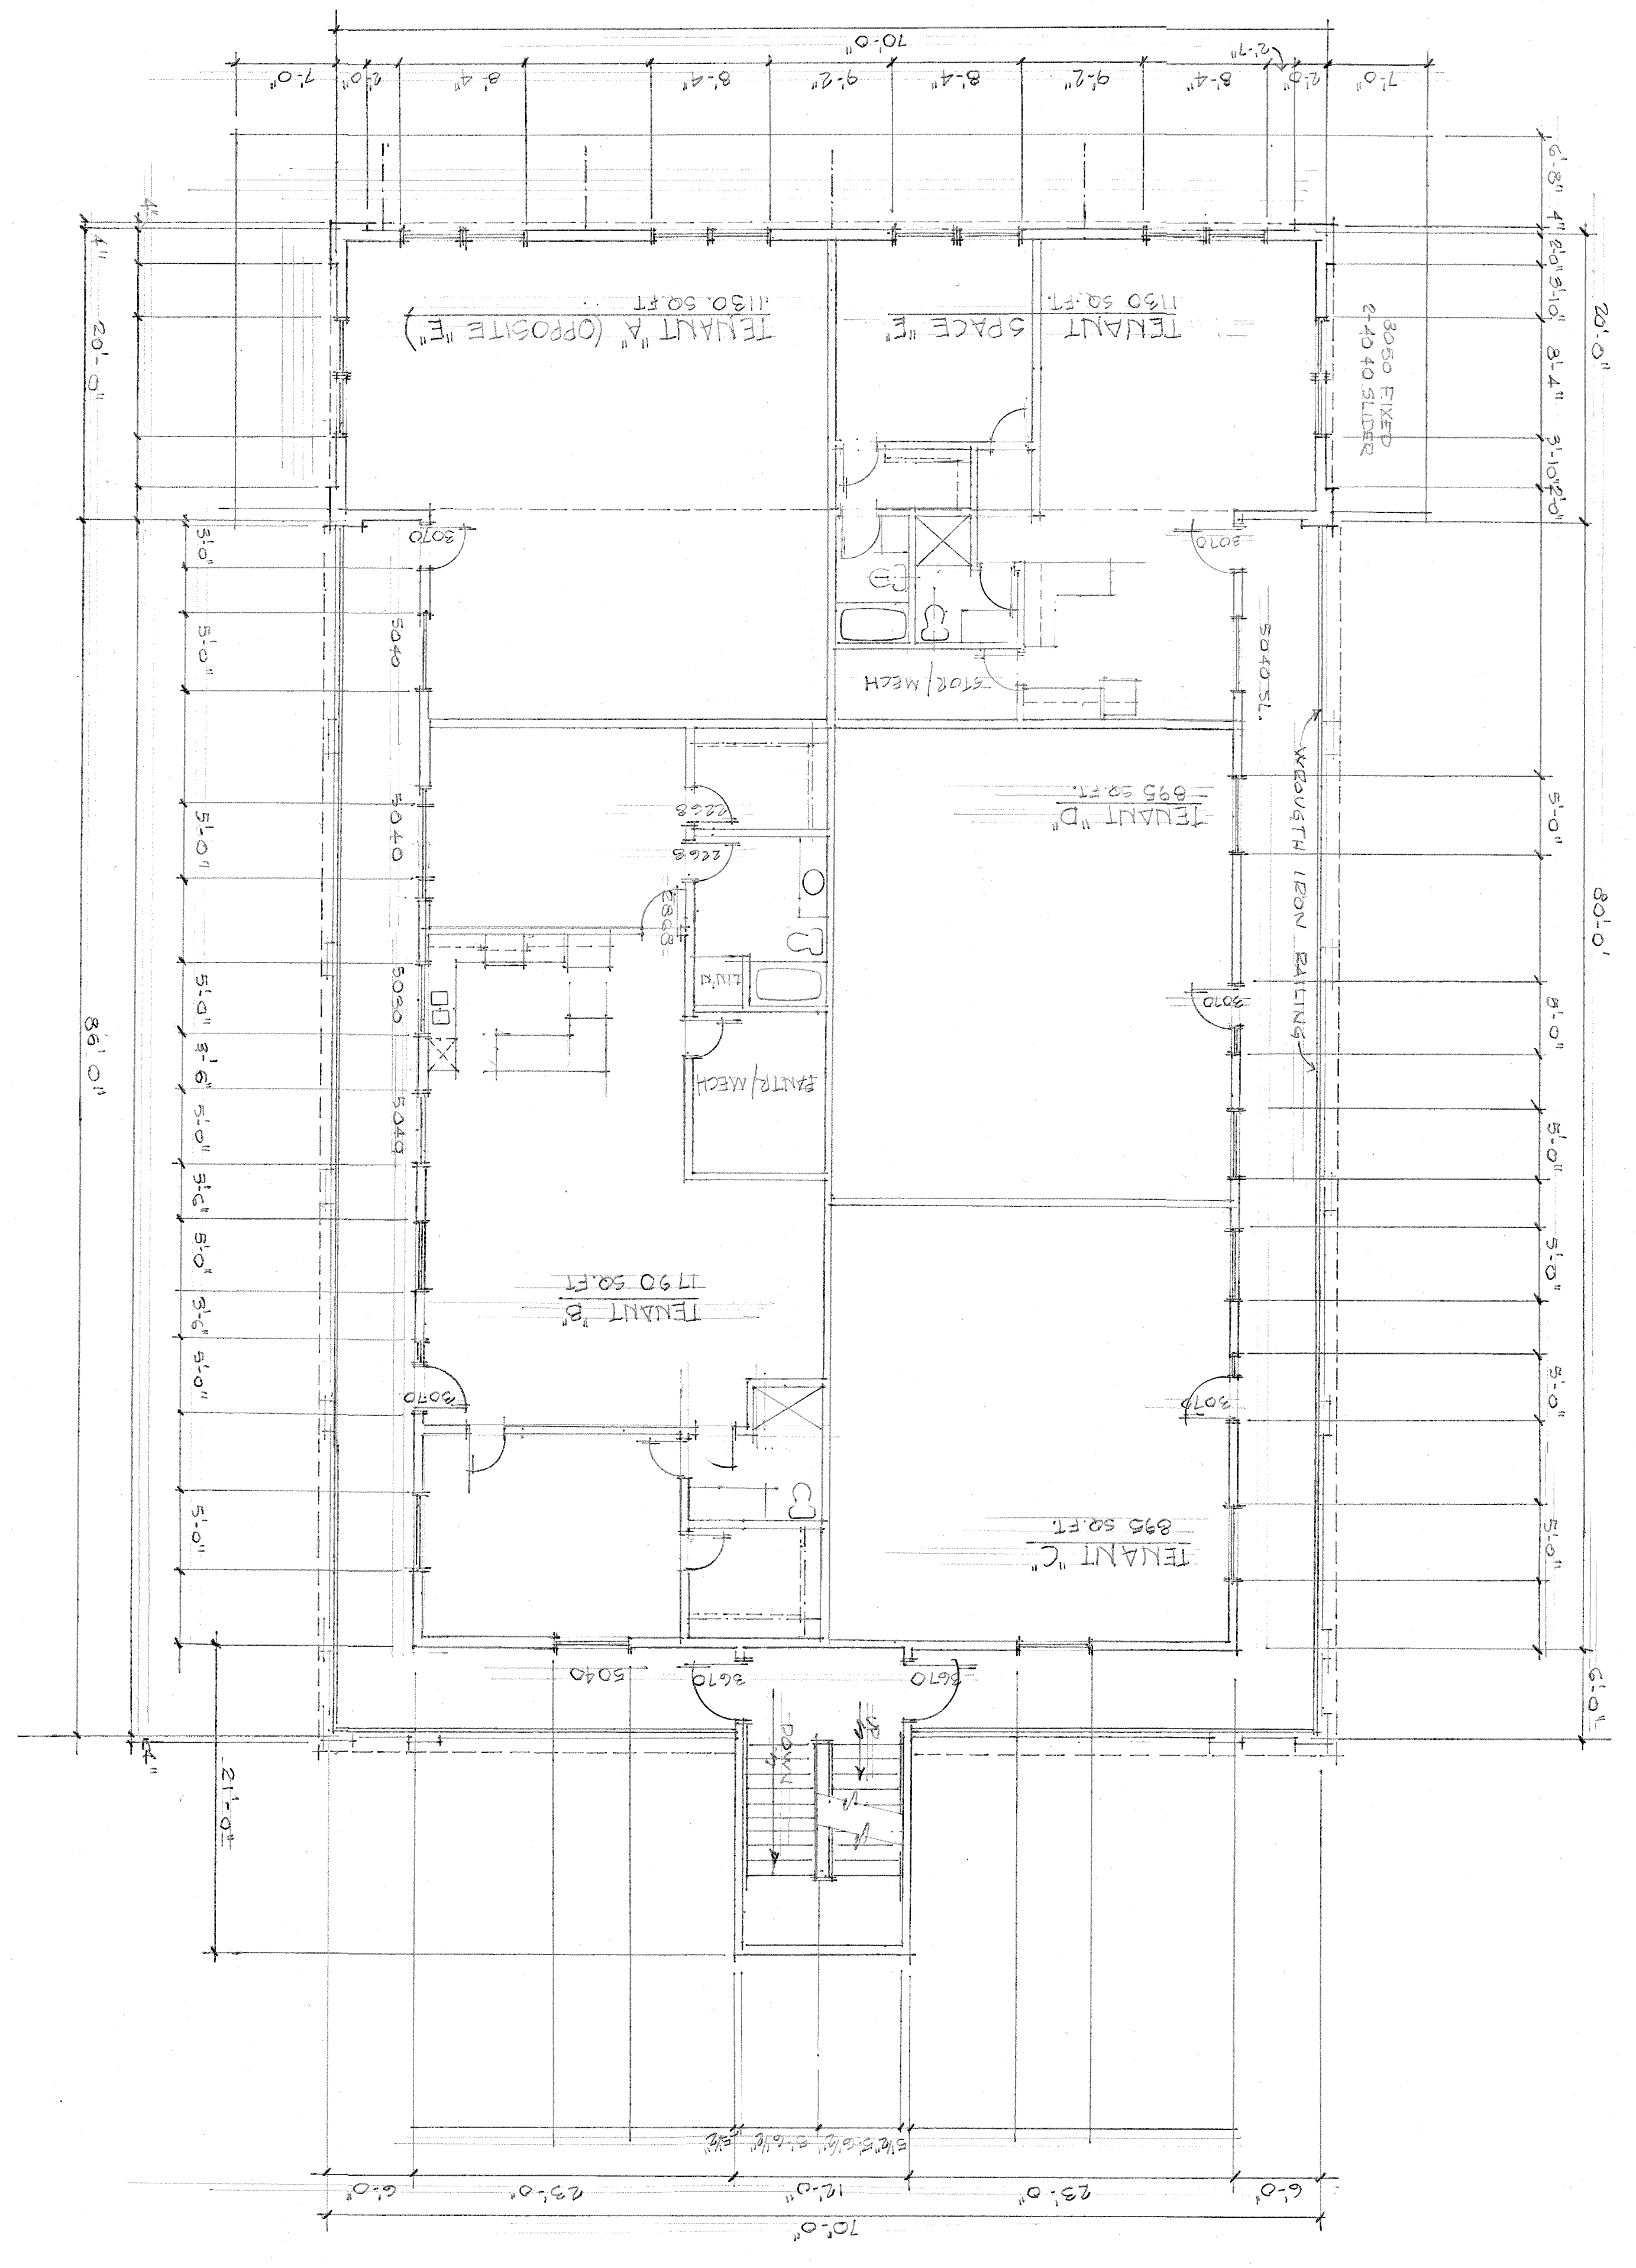


UPPER FLOOR PLAN  
SCALE: 1/8"=1'-0"

FRONT (NORTH) EXTERIOR ELEVATION  
SCALE: 1/8" = 1'-0"

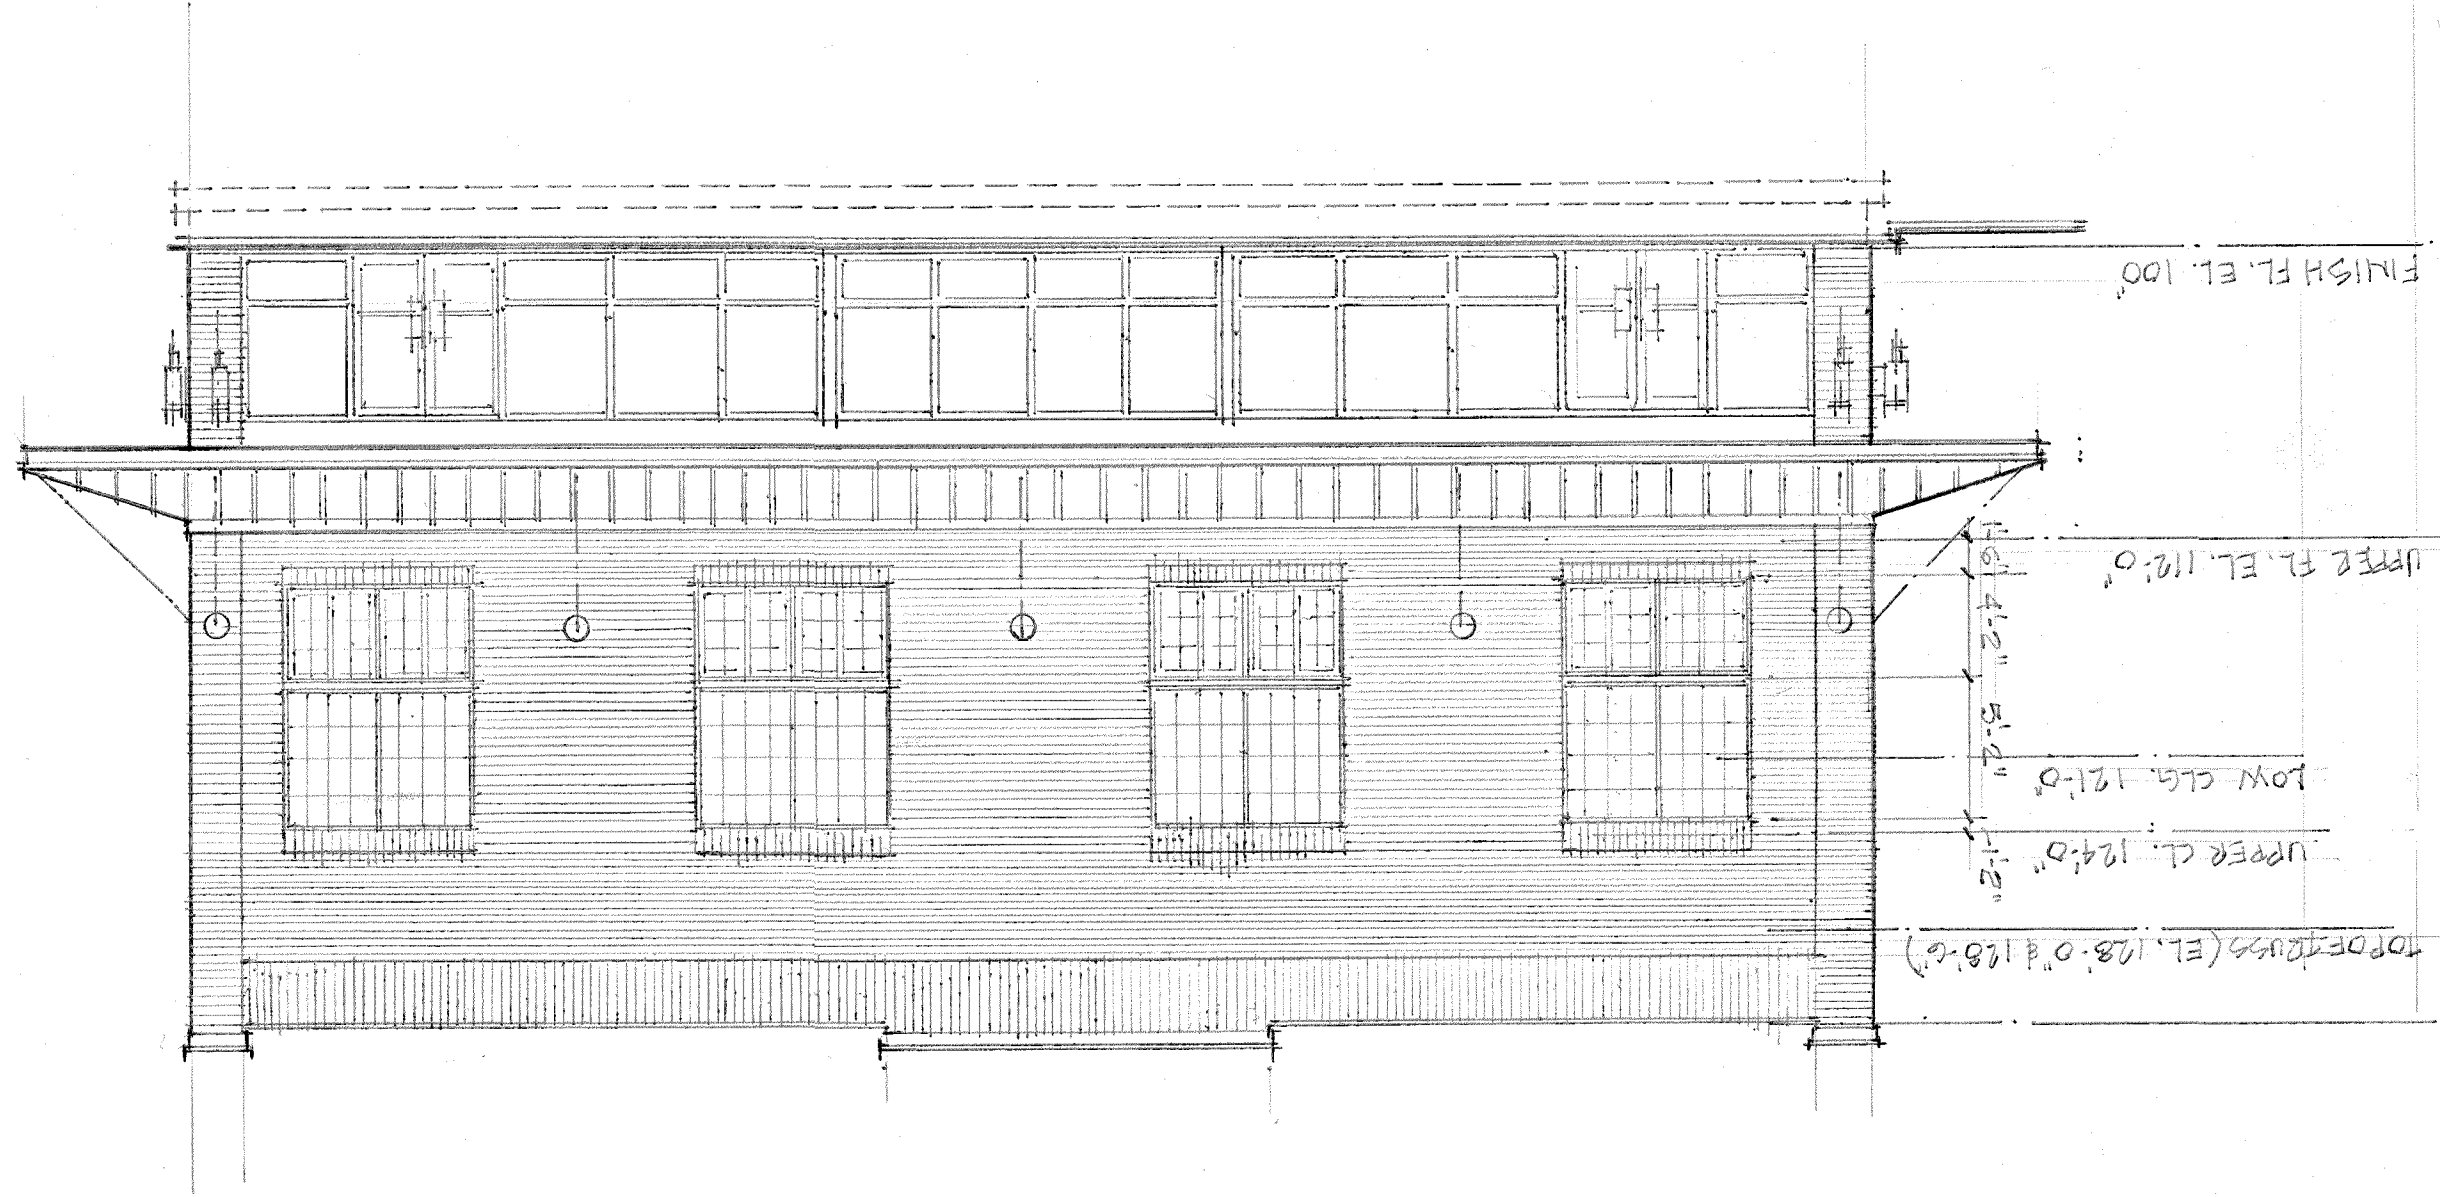


EAST EXTERIOR ELEVATION  
SCALE: 1/8" = 1'-0"

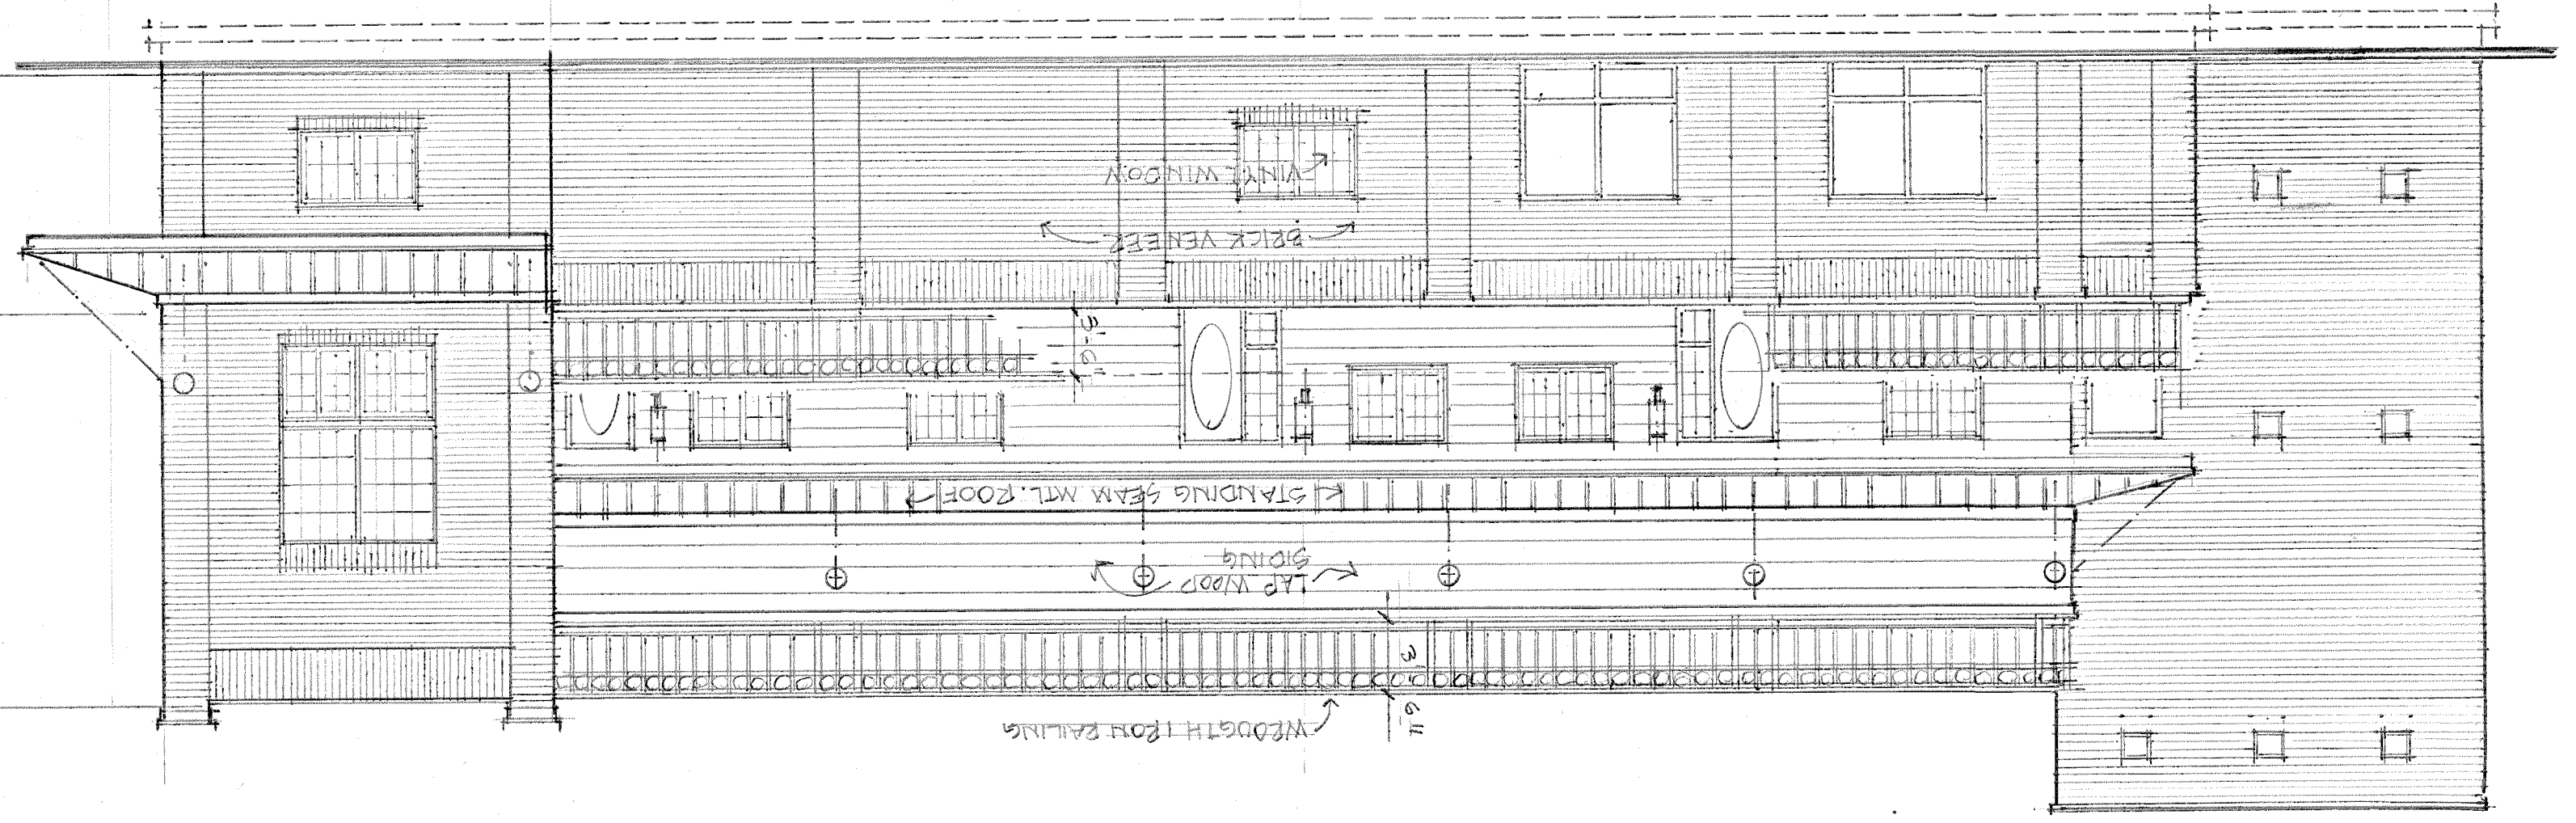

FOOTING-FOUNDATION PLAN

SCALE: 1/8"=1'-0"

1/8"=1'-0"

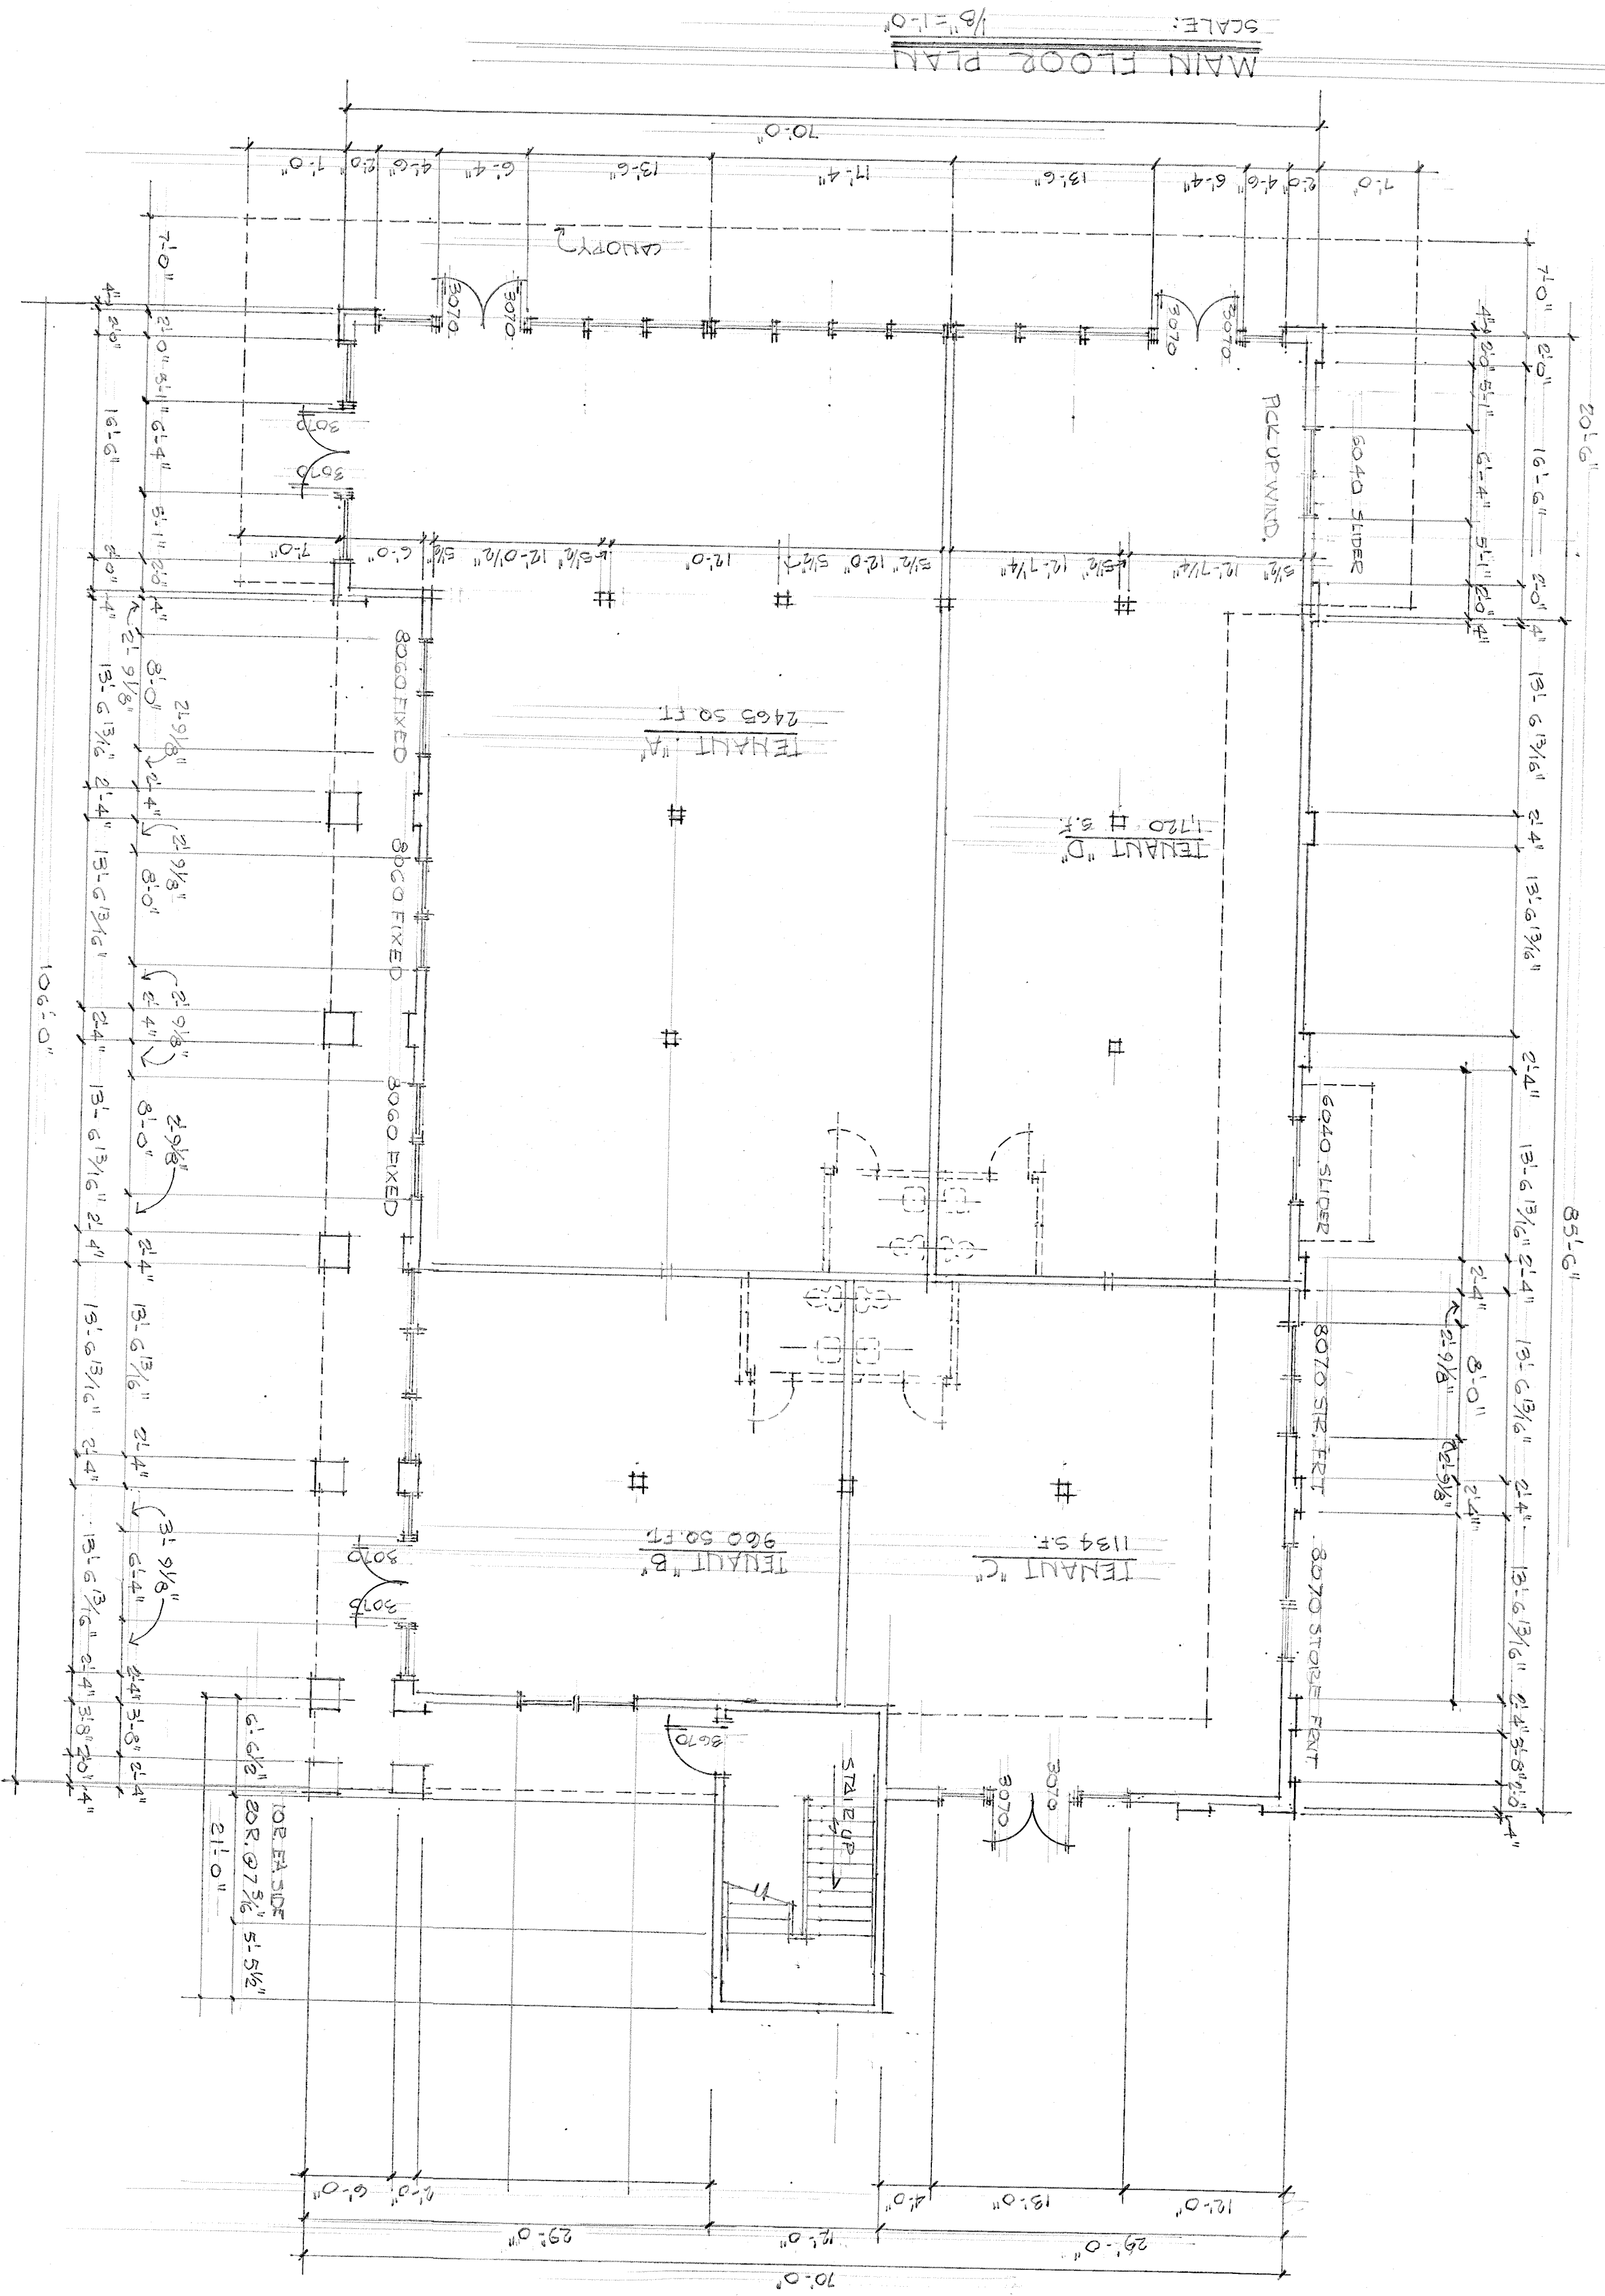

MAIN FLOOR PLAN

SCALE: 1/8"=1'-0"

1/8"=1'-0"