

SHEET INDEX

- INDEX SHEET, PROPERTY MAP, VICINITY MAP, ELEVATIONS
- 1st FLOOR PLAN
- 2nd FLOOR PLAN
- 1st FLOOR ELECTRICAL
- 2nd FLOOR ELECTRICAL
- FIRE SUPPRESSION PLAN

- A1
- A2
- A3
- A4
- E1
- E2
- F1

Terra Form Inc.

Philip Castiglia: Owner
 phone: (818) 535-0848
 email: aliskurt@yahoo.com

CASTIGLIA PROPERTY
 4770 EAST 2650 NORTH . EDEN UTAH, 84310

INDEX SHEET

Date: 3/29/21

Scale: Varies


A1

Philip Castiglia: Owner
 phone: (818) 535-0848
 email: aliskurt@yahoo.com

CASTIGLIA PROPERTY
 4770 EAST 2650 NORTH · EDEN UTAH, 84310
 ELEVATIONS

Date: 3/29/21

Scale: 3/16"=1'

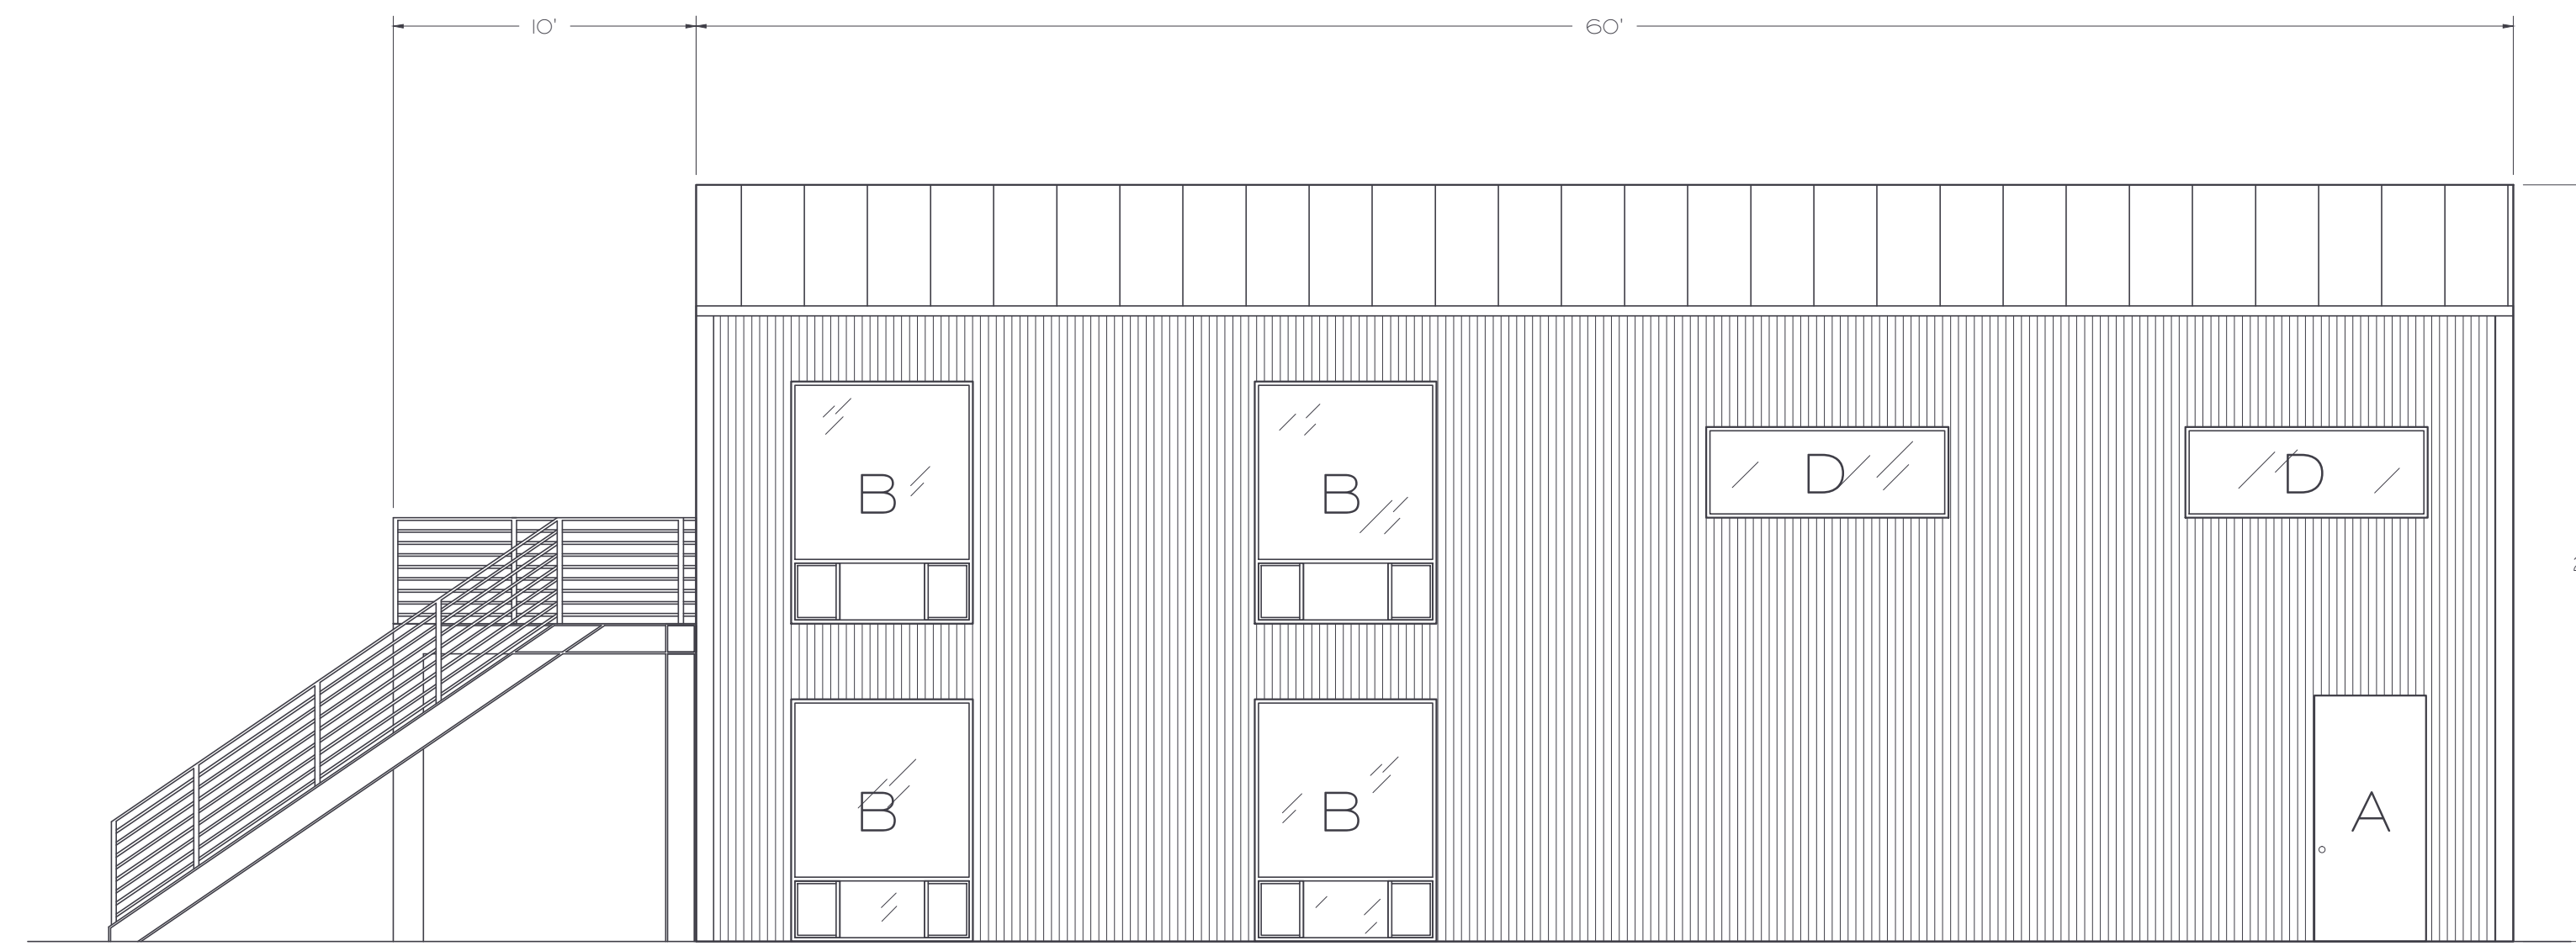


1. SOUTH ELEVATION

SCALE: 3/16"=1'




2. WEST ELEVATION

SCALE: 3/16"=1'

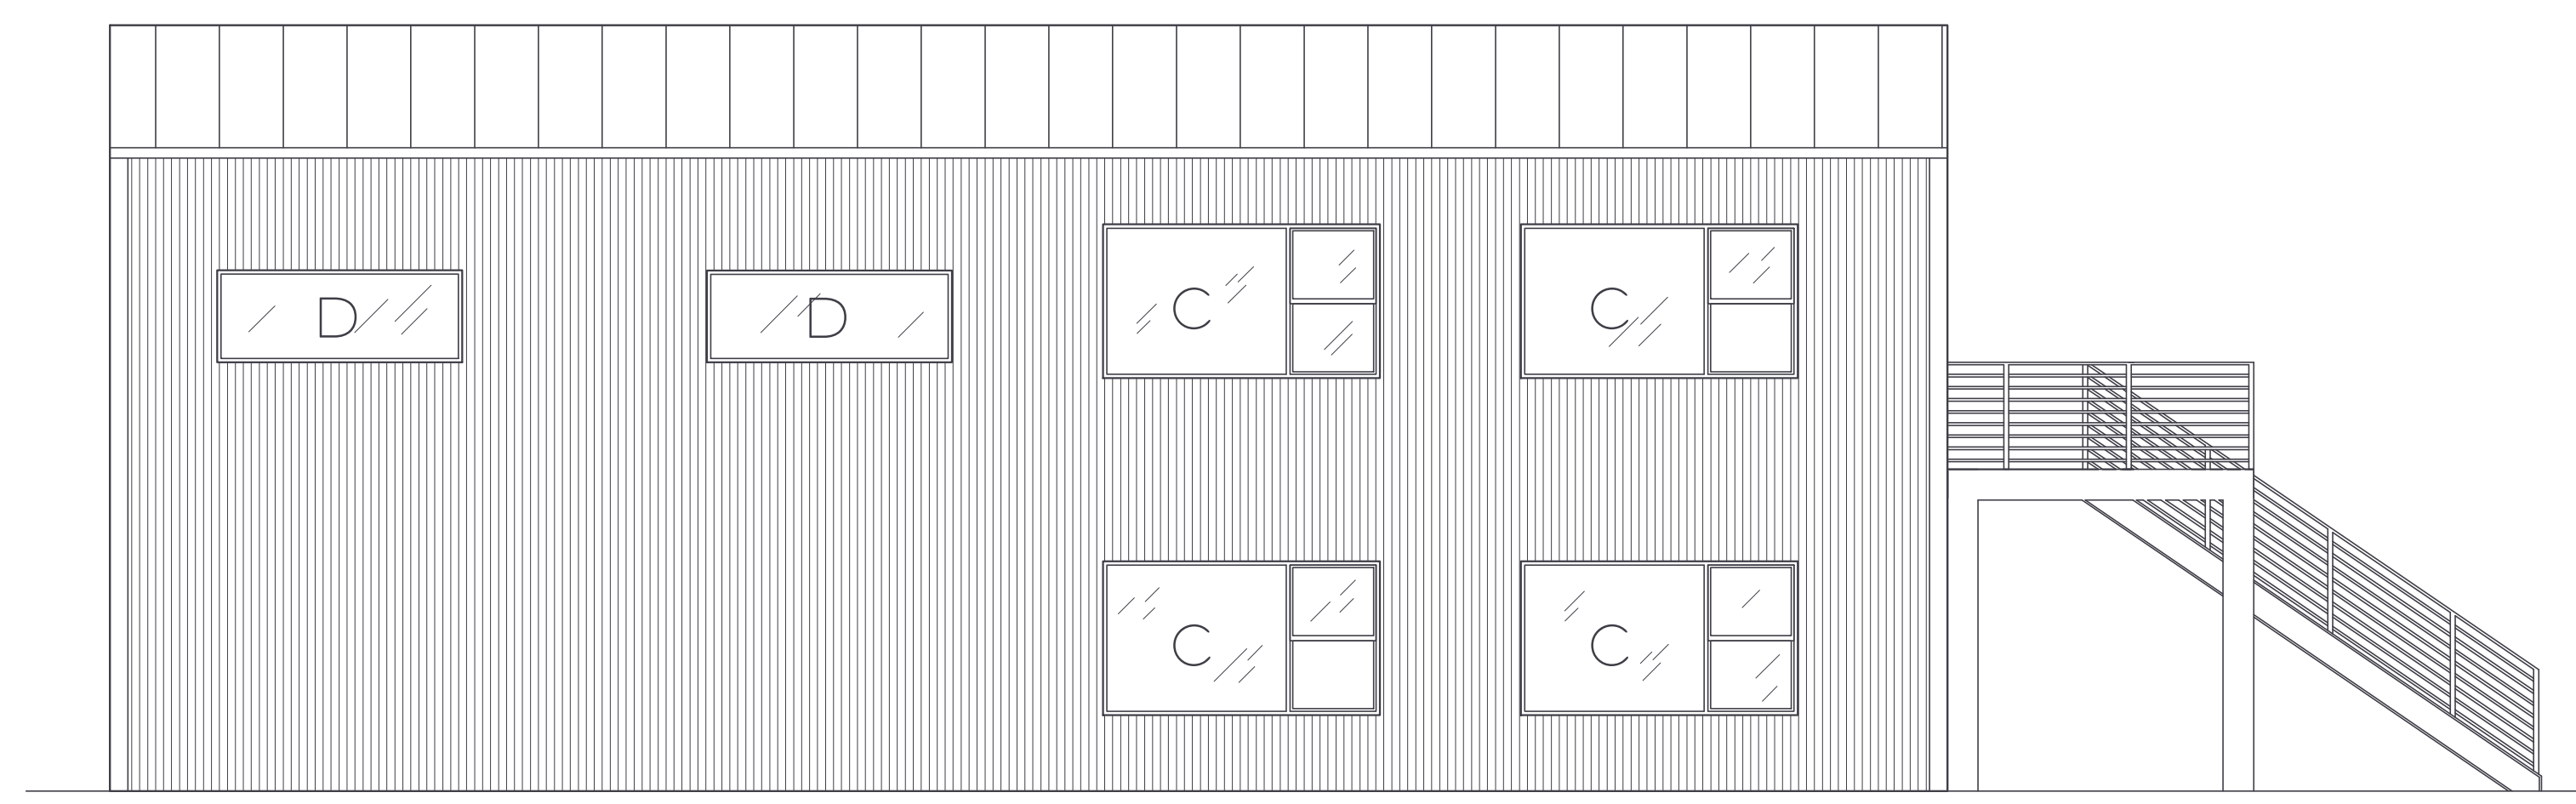

3. NORTH ELEVATION

SCALE: 3/16"=1'

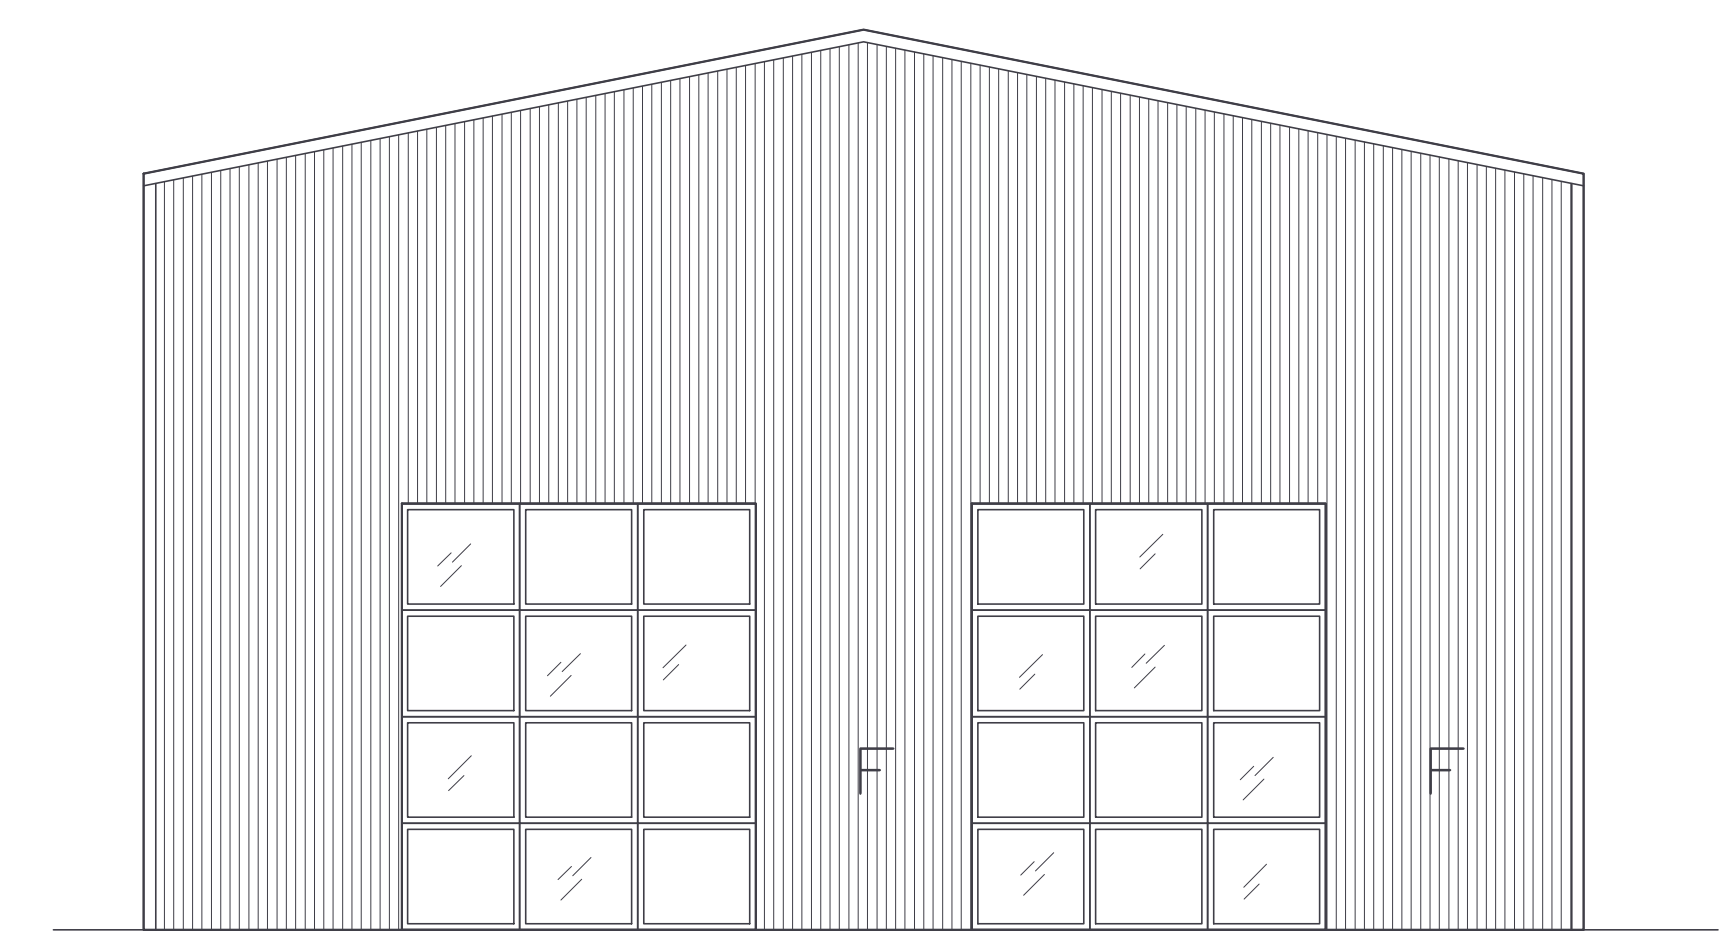

4. EAST ELEVATION

SCALE: 3/16"=1'

EXTERIOR DOOR AND WINDOW SCHEDULE

	TYPE	QTY	ROUGH OPENING	STYLE
A.	PEDESTRIAN DOORS	3	44.25" x 97.562"	HINGED RIGHT
B.	ANDERSON WINDOW	6	72" x 96"	FIXED XOX
C.	ANDERSON WINDOW	4	108.5" x 60.25"	FIXED, SINGLE HUNG
D.	ANDERSON WINDOW	4	96" x 36"	FIXED
E.	AMSCO STUDIO PATIO DOOR	2	142.5" x 96"	OXXO
F.	ADVANCED ROLL UP DOOR	2	118" x 142"	ROLL UP DOOR

Philip Castiglia: Owner
phone: (818) 535-0848
email: aliskurt@yahoo.com


CASTIGLIA PROPERTY
4770 EAST 2650 NORTH · EDEN UTAH, 84310

FIRST FLOOR LAYOUT

Date: 3/29/21

Scale: 1/4" = 1'

A3

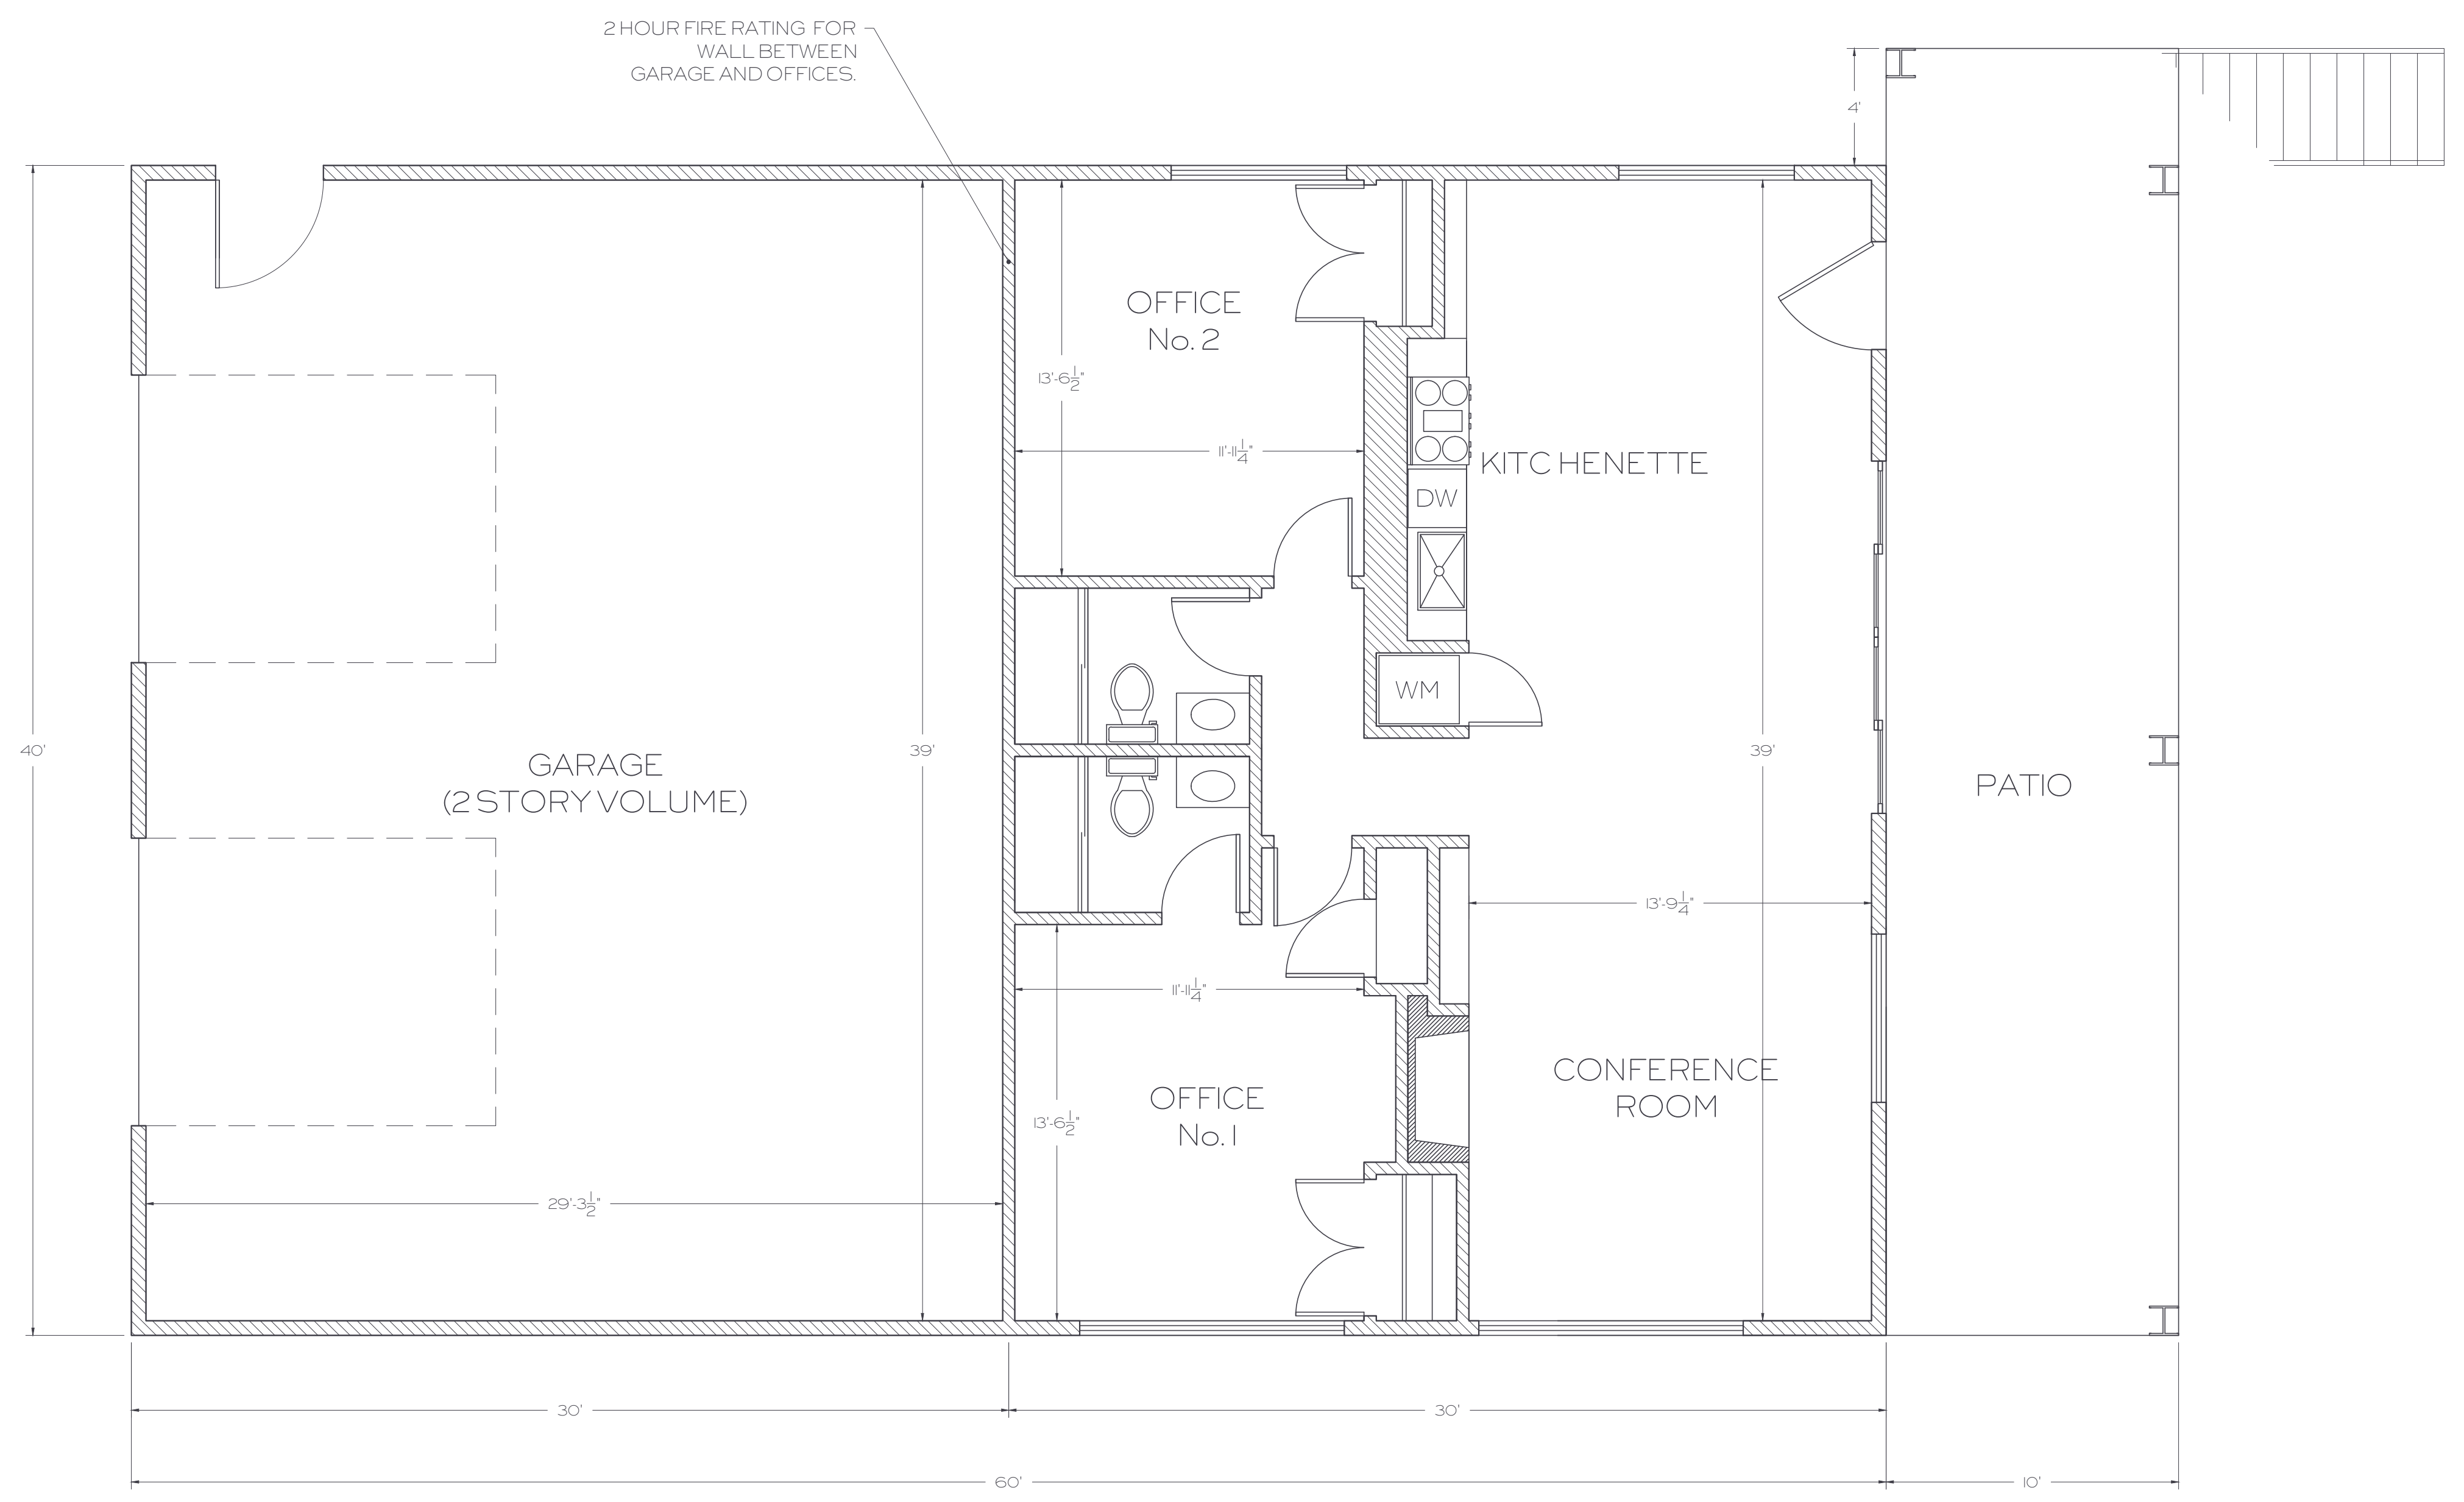

FIRST FLOOR


SCALE: 1/4" = 1'

Philip Castiglia: Owner
phone: (818) 535-0848
email: aliskurt@yahoo.com

CASTIGLIA PROPERTY
4770 EAST 2650 NORTH · EDEN UTAH, 84310
SECOND FLOOR LAYOUT

Date: 3/29/21

Scale: 1/4" = 1'

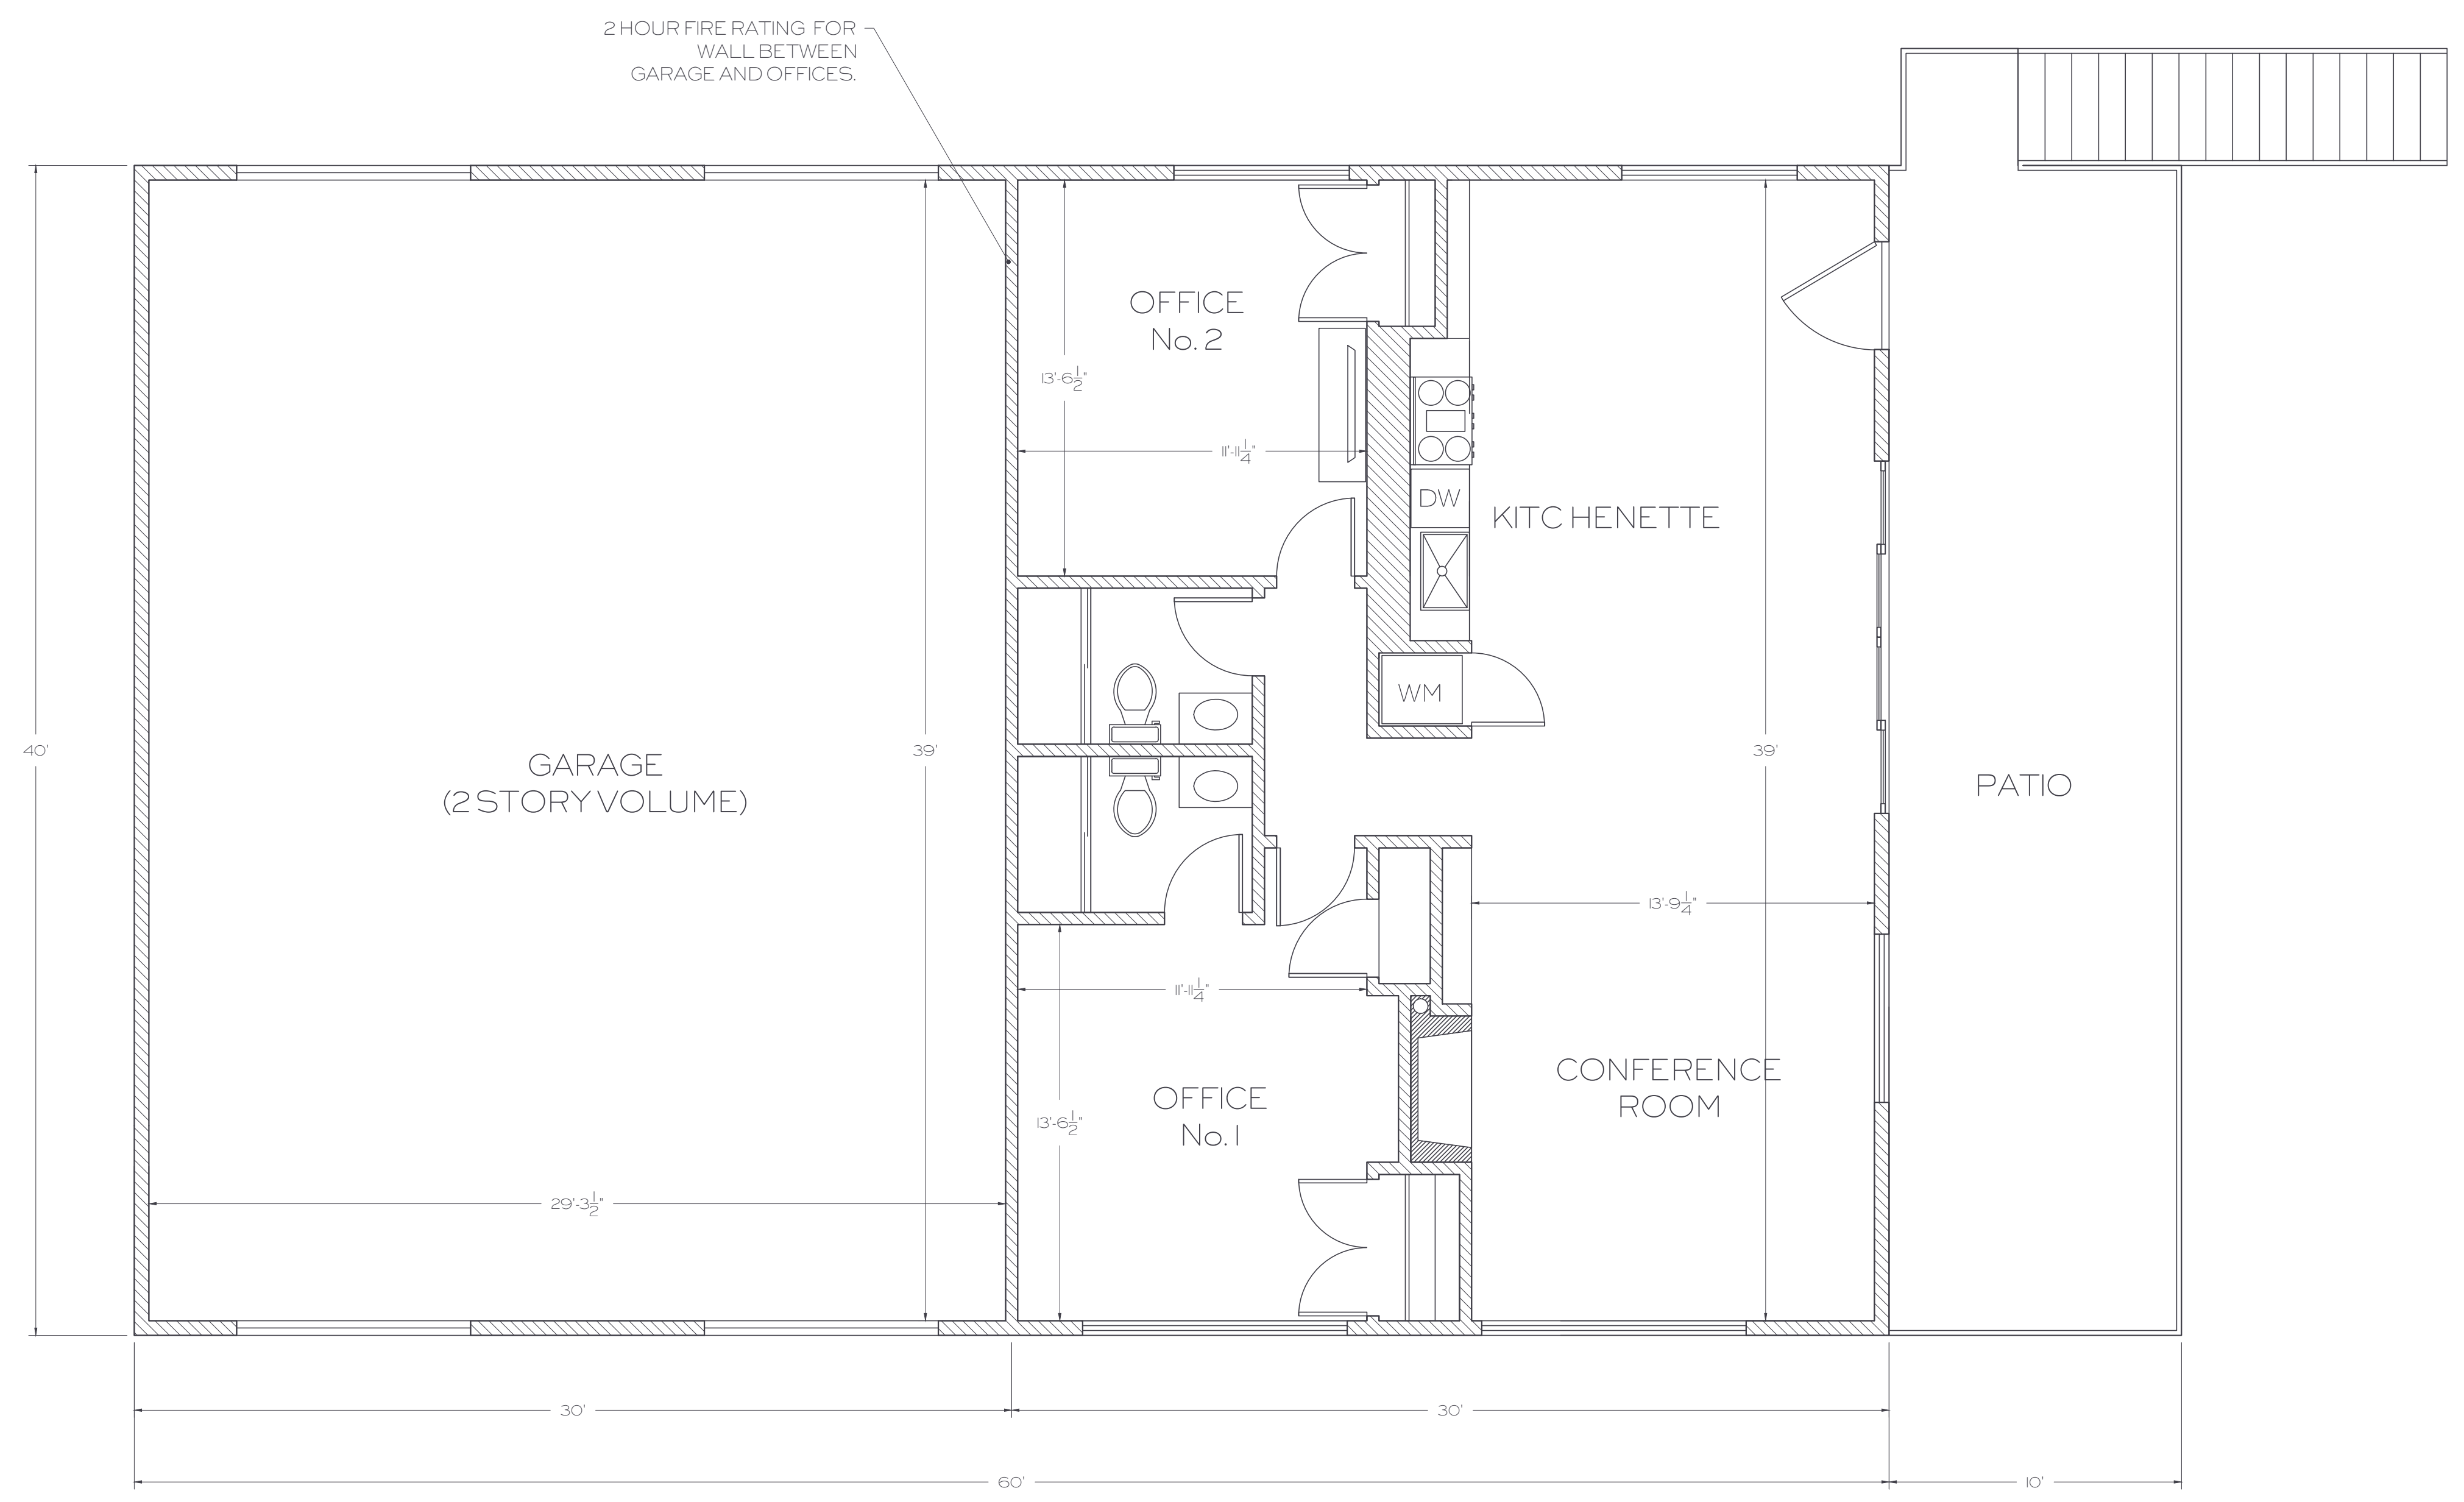


SECOND FLOOR

SCALE: 1/4" = 1'

NOTE:
 OUTLETS SHALL BE SPACED ACCORDING TO THE PREVAILING
 CODES AT THE DISCRETION OF THE ELECTRICIAN. ACTUAL
 OUTLET LOCATION MAY VARY FROM WHAT THE PLAN SHOWS.

SYMBOL LEGEND

SYMBOL	NAME
	DUPLEX WALL OUTLET
	GFCI OUTLET
	WEATHERPROOF GFCI OUTLET
	DISHWASHER OUTLET
	SWITCHED OUTLET FOR GARBAGE DISPOSAL
	SWITCH
	SWITCH 3-WAY
	ELECTRICAL PANEL
	LIGHT FIXTURE
	RECESSED LIGHT FIXTURE
	UNDER CABINET LIGHTING
	GARAGE DOOR OPENER

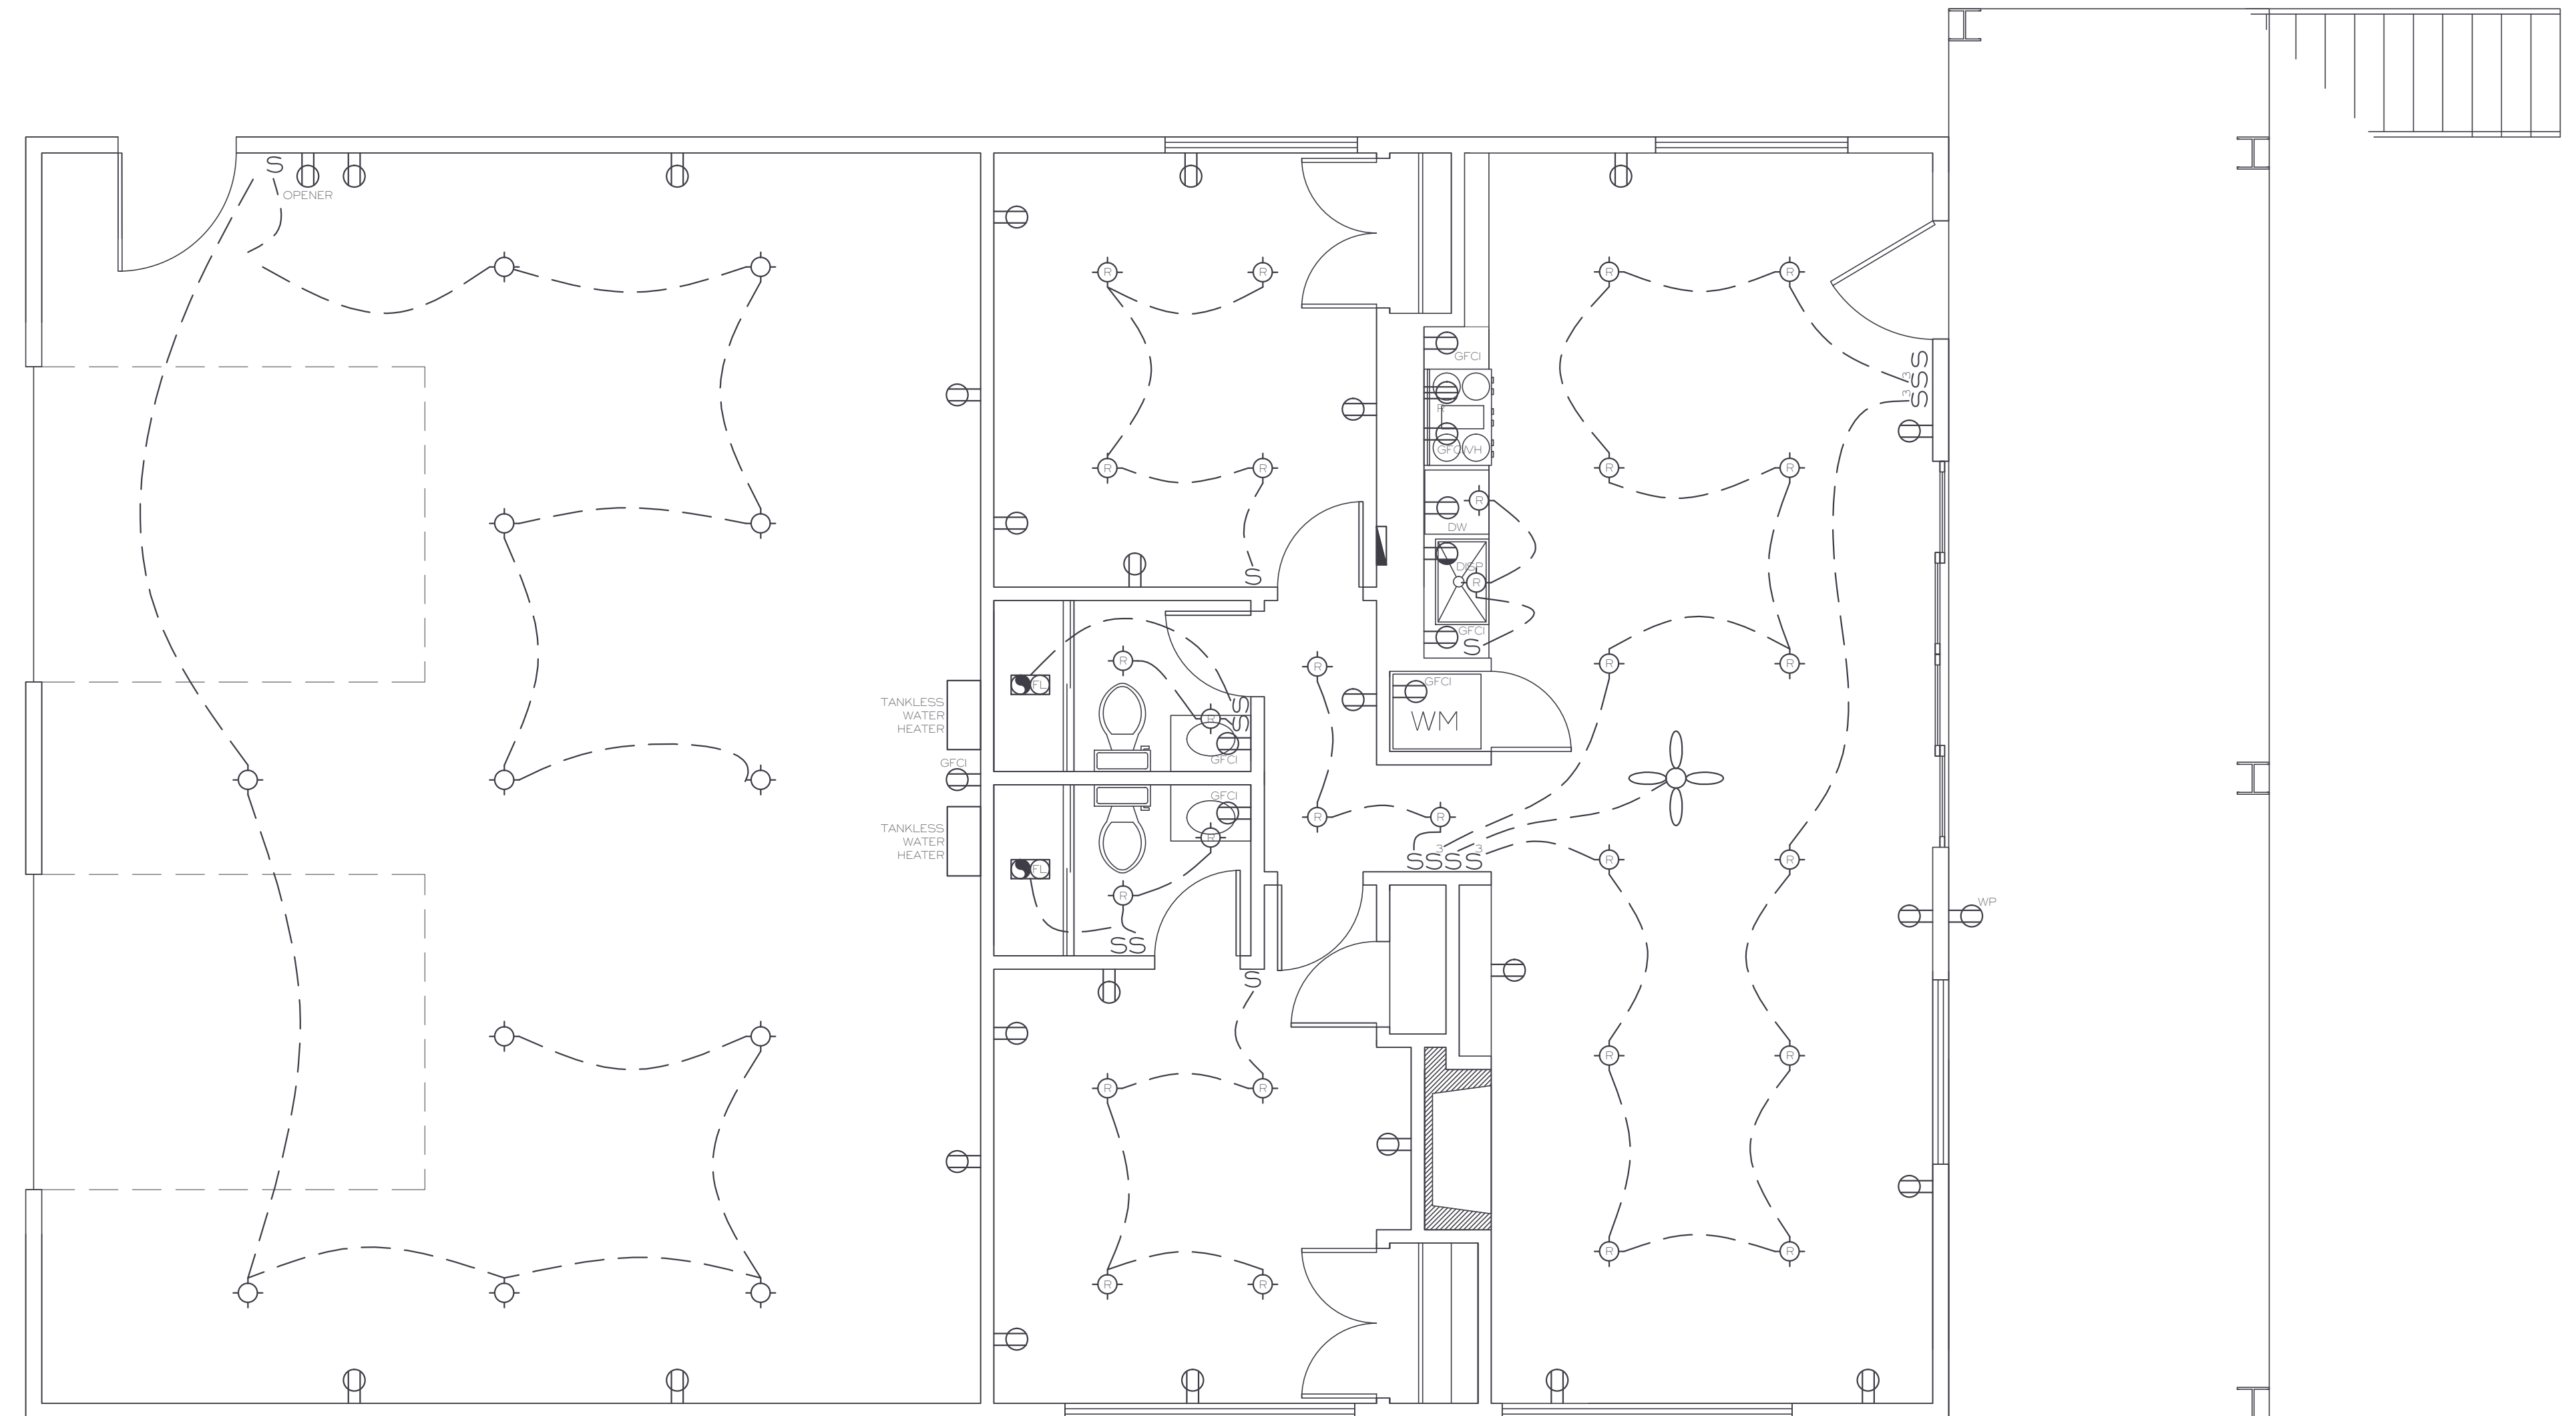

FIRST FLOOR

SCALE: 1/4" = 1'

Terra Form Inc.

Philip Castiglia: Owner
 phone: (818) 535-0848
 email: aliskurt@yahoo.com

CASTIGLIA PROPERTY

4770 EAST 2650 NORTH • EDEN UTAH, 84310

FIRST FLOOR ELECTRICAL

Date: 3/29/21


Scale: 1/4" = 1'

E1

NOTE:
 OUTLETS SHALL BE SPACED ACCORDING TO THE PREVAILING
 CODES AT THE DISCRETION OF THE ELECTRICIAN. ACTUAL
 OUTLET LOCATION MAY VARY FROM WHAT THE PLAN SHOWS.

SYMBOL LEGEND

SYMBOL	NAME
	DUPLEX WALL OUTLET
	GFCI OUTLET
	WEATHERPROOF GFCI OUTLET
	DISHWASHER OUTLET
	SWITCHED OUTLET FOR GARBAGE DISPOSAL
	SWITCH
	SWITCH 3-WAY
	ELECTRICAL PANEL
	LIGHT FIXTURE
	RECESSED LIGHT FIXTURE
	UNDER CABINET LIGHTING
	GARAGE DOOR OPENER

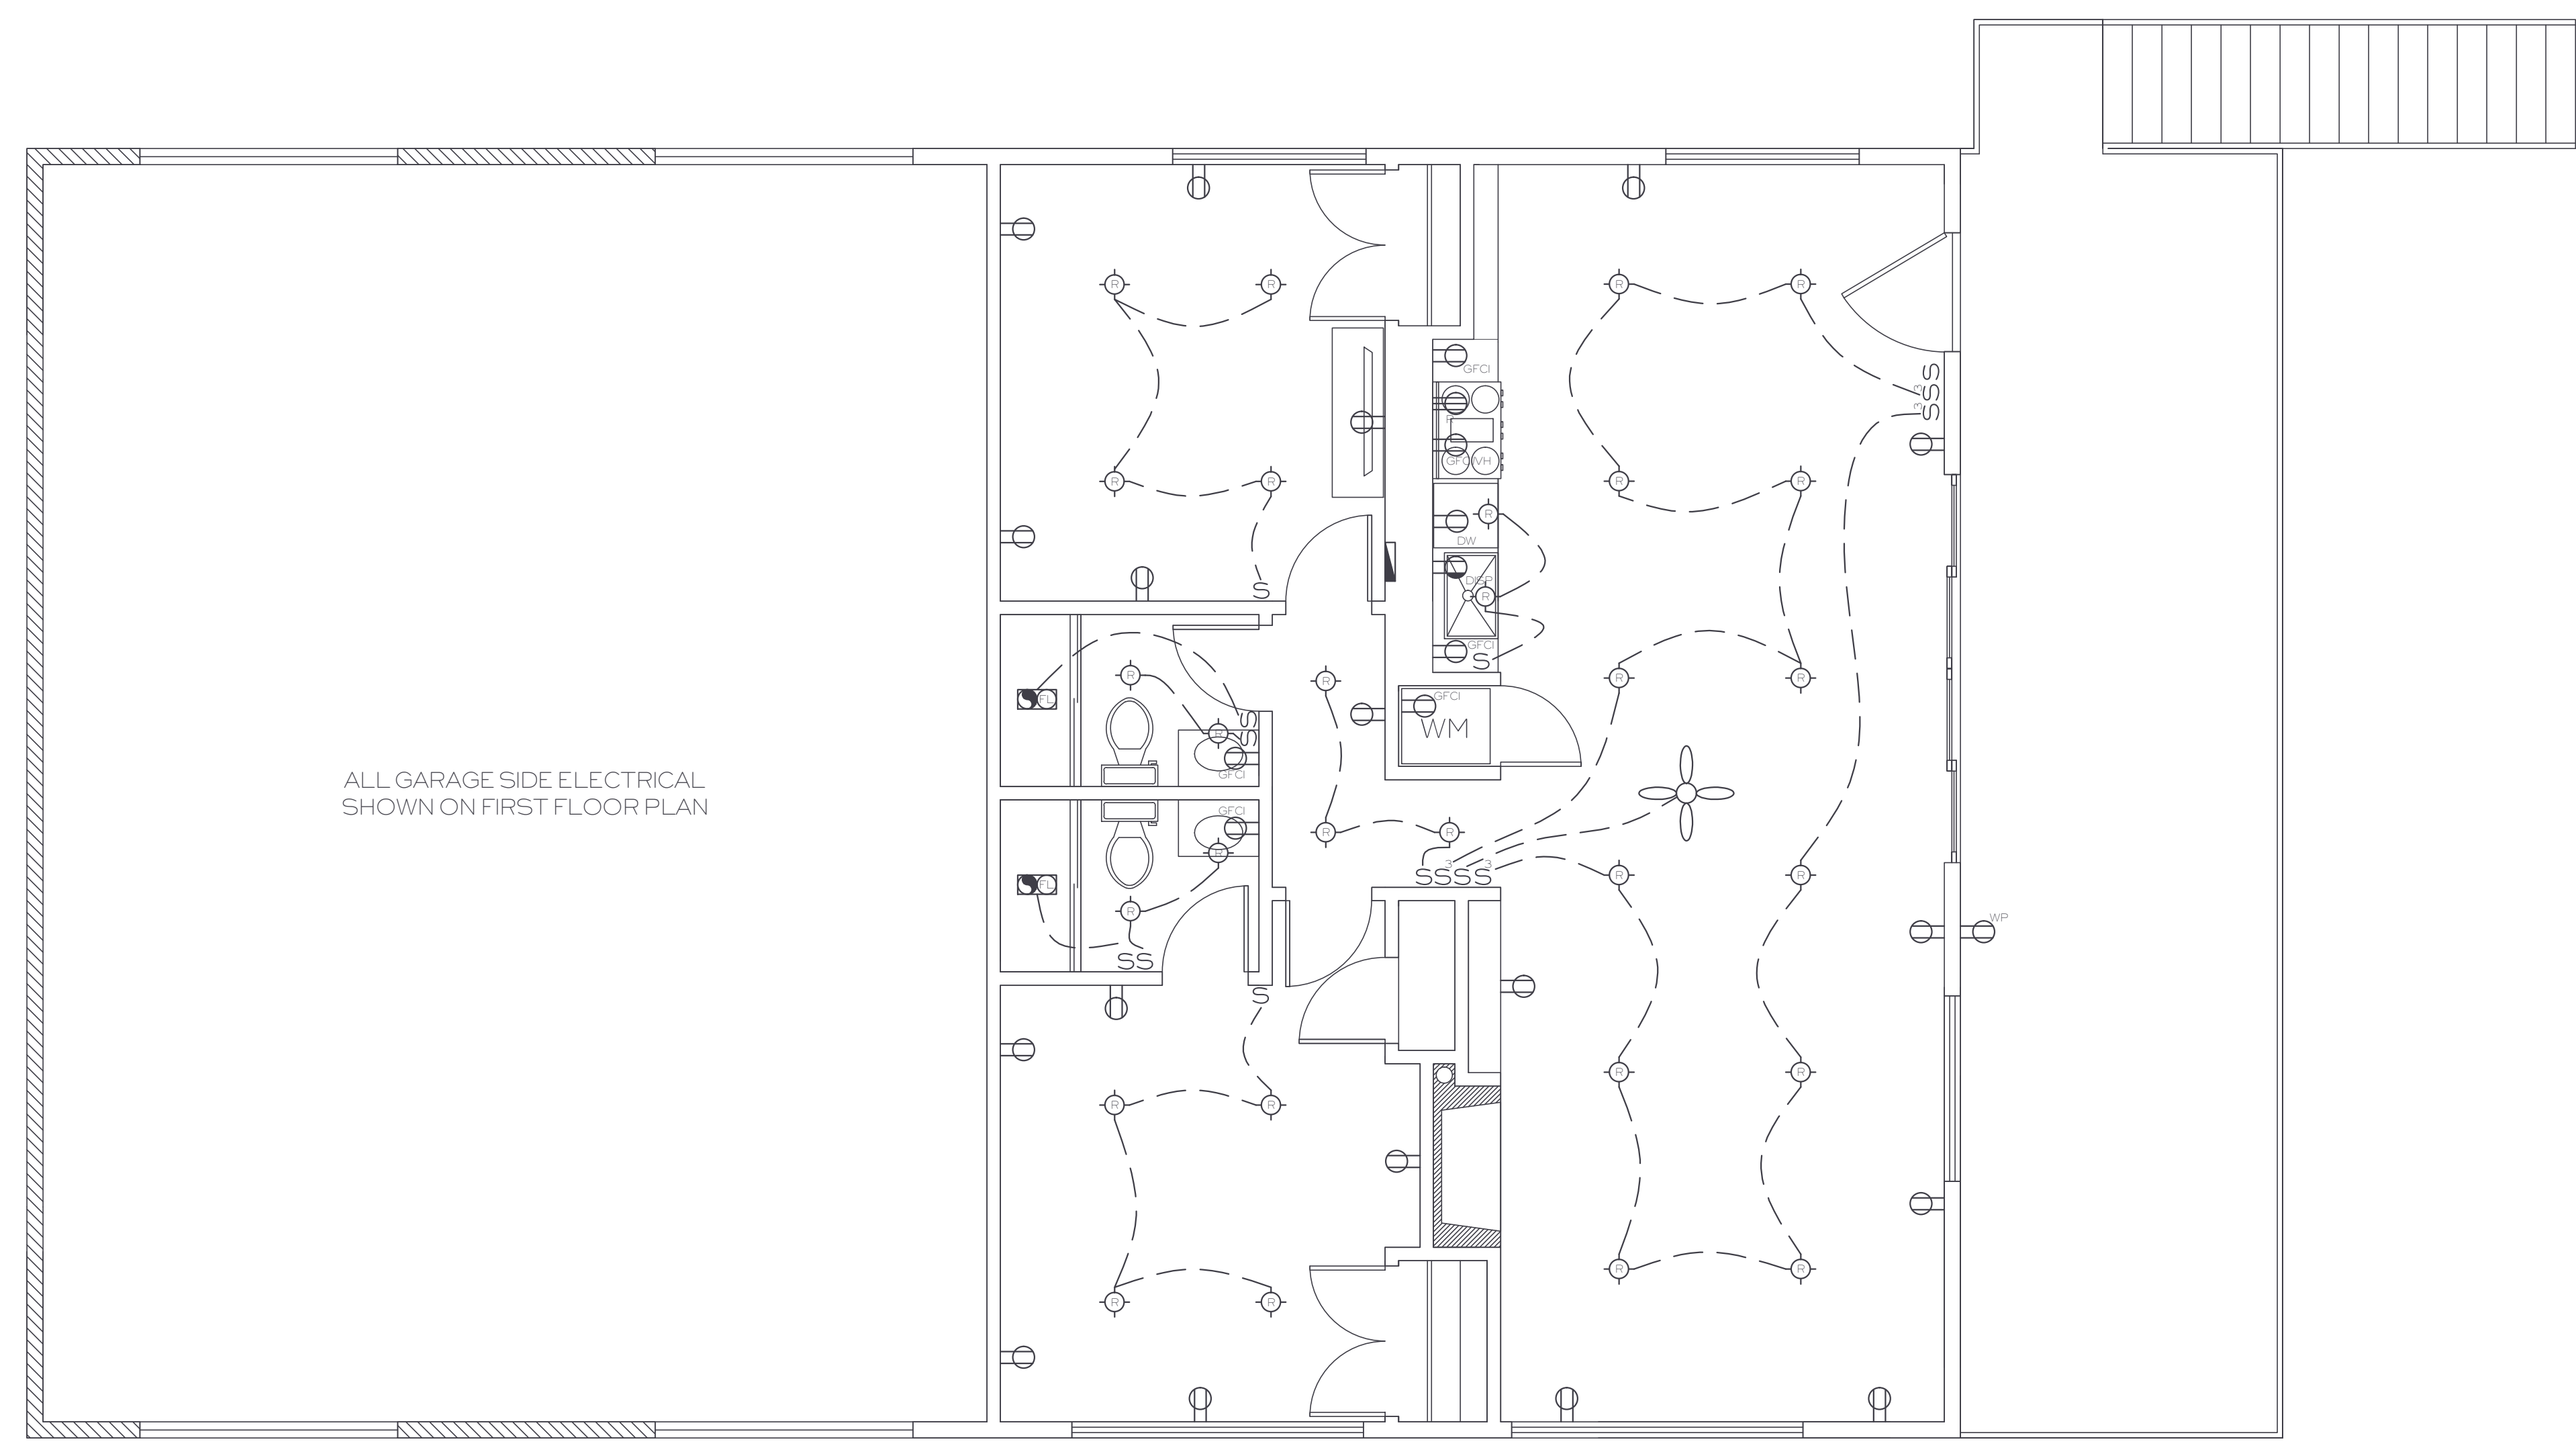

SECOND FLOOR

SCALE: 1/4" = 1'

Terra Form Inc.

Philip Castiglia: Owner
 phone: (818) 535-0848
 email: aliskurt@yahoo.com


CASTIGLIA PROPERTY
 4770 EAST 2650 NORTH, EDEN UTAH, 84310

SECOND FLOOR ELECTRICAL

Date: 3/29/21

Scale: 1/4" = 1'

E1

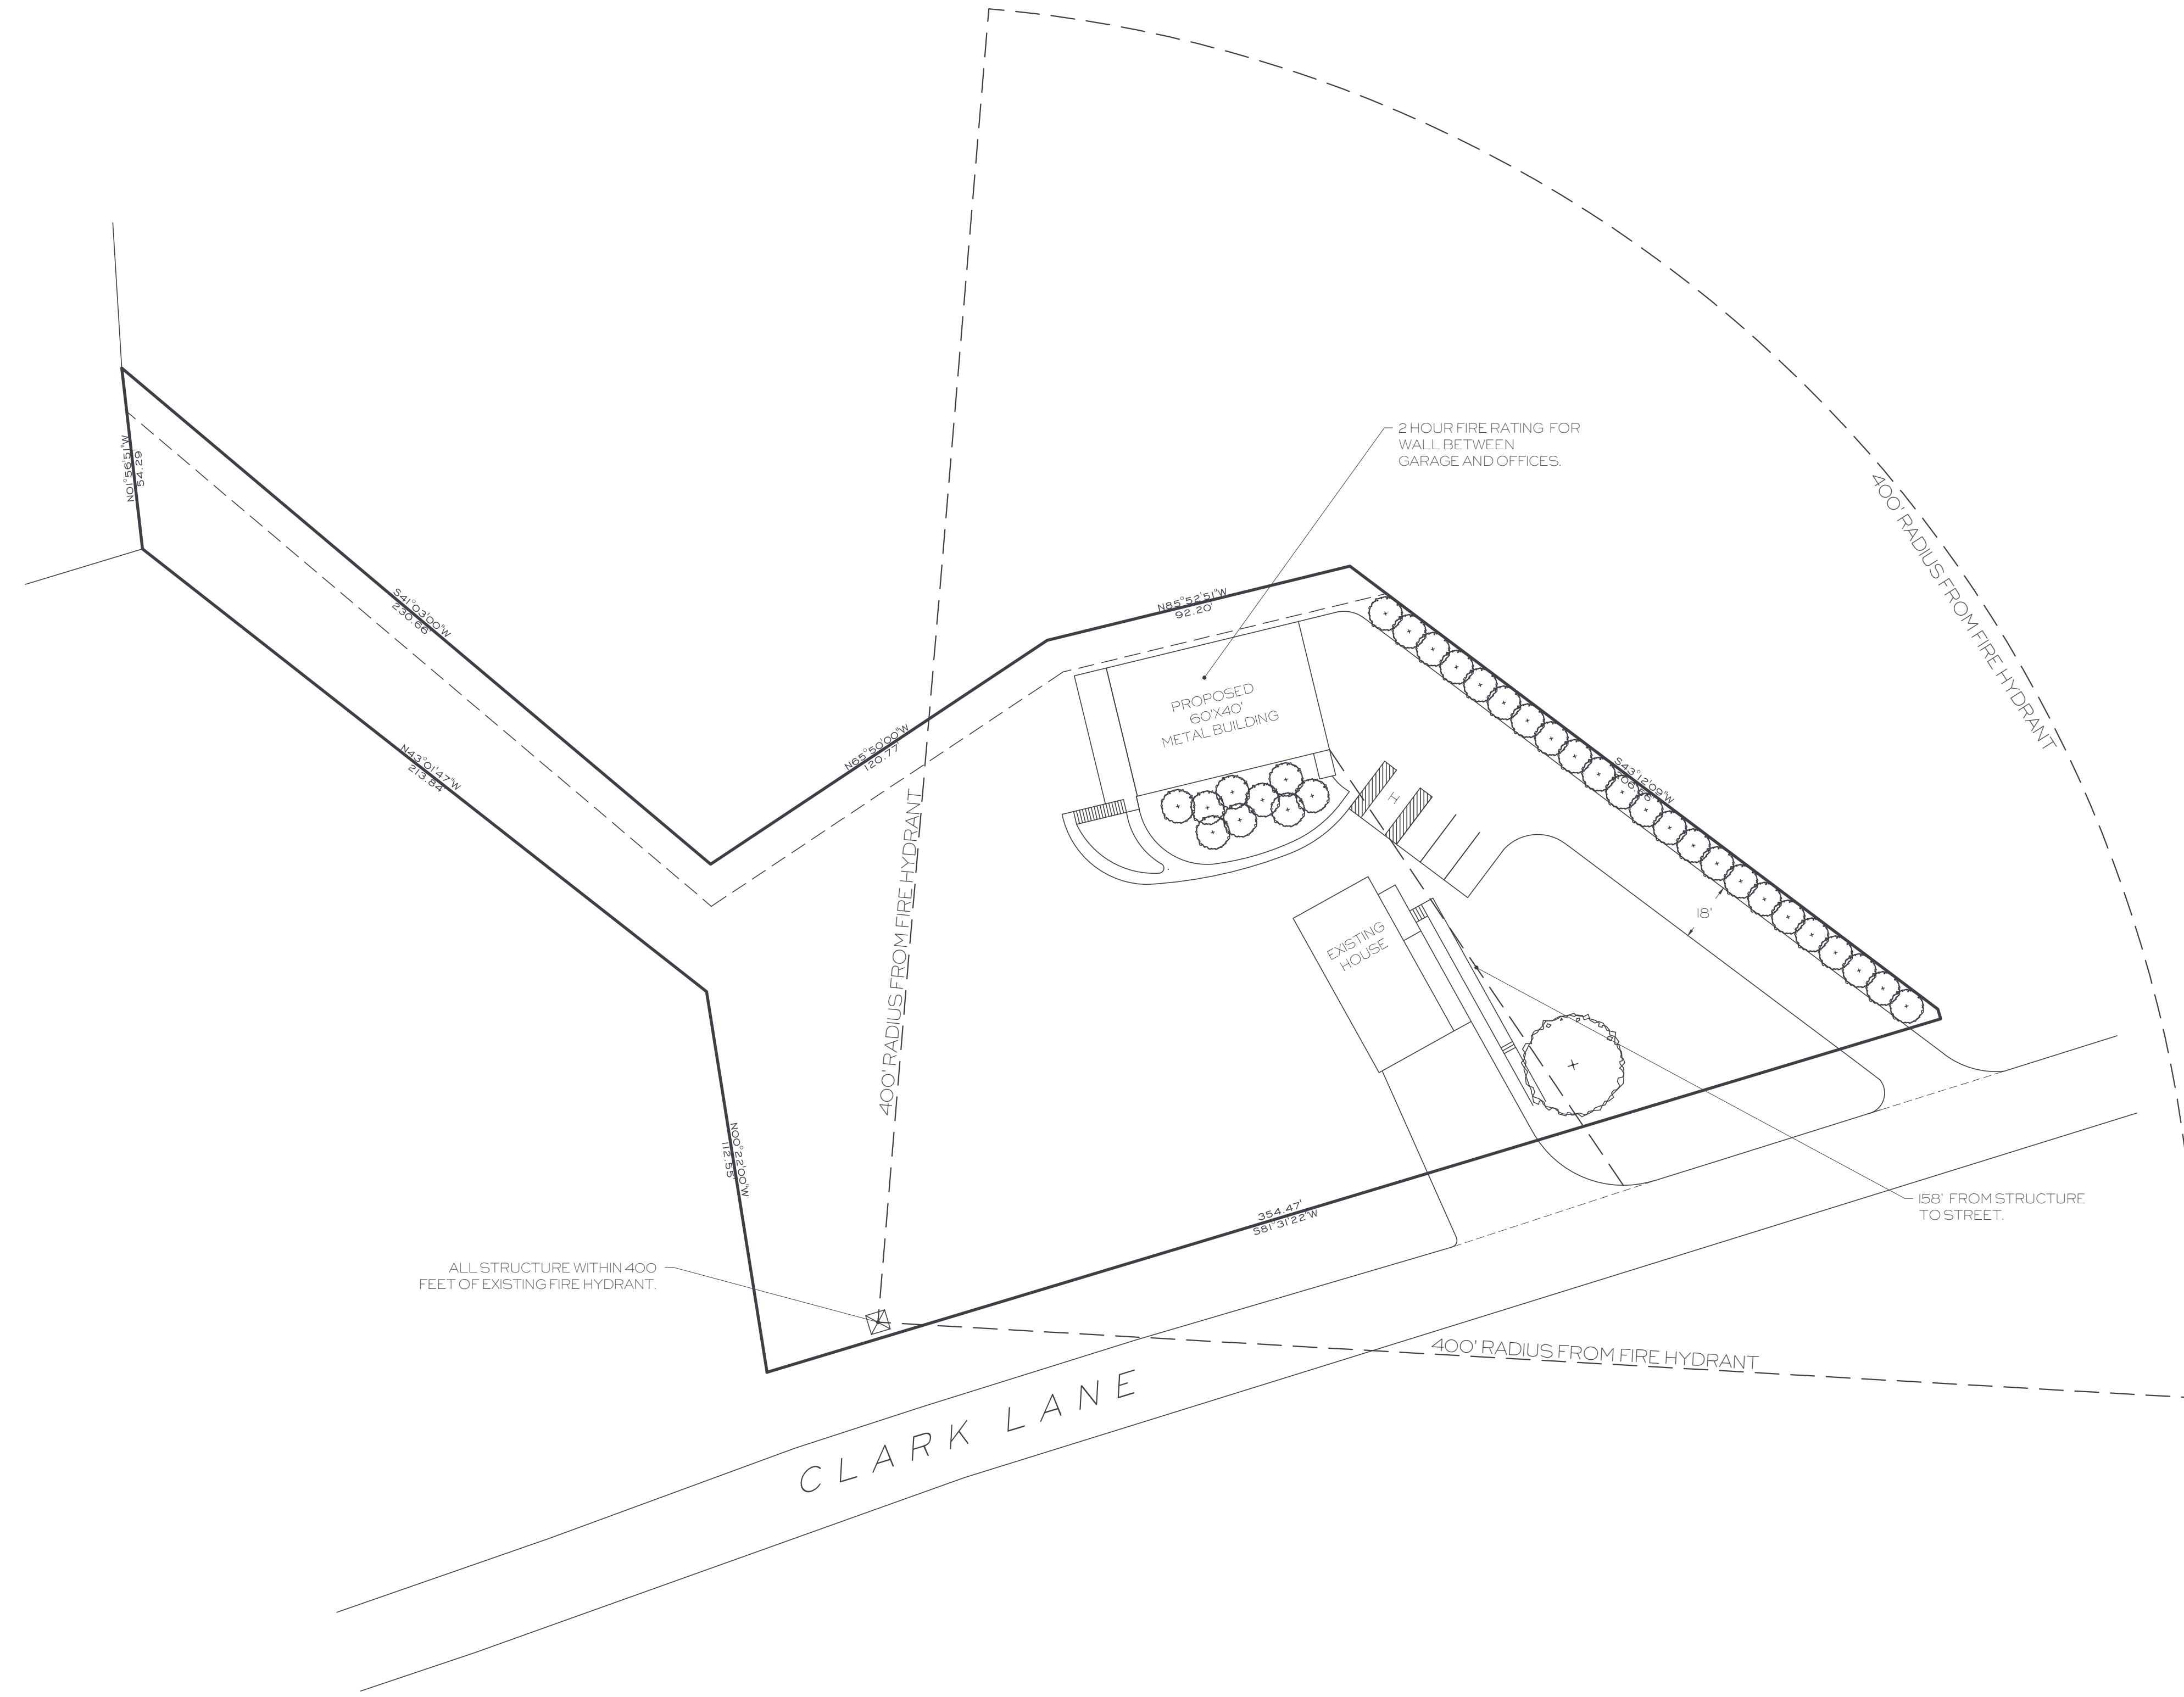

Terra Form Inc.

Philip Castiglia: Owner
 phone: (818) 535-0848
 email: aliskurt@yahoo.com

CASTIGLIA PROPERTY

4770 EAST 2650 NORTH · EDEN UTAH, 84310

FIRE PLAN

Date: 3/29/21

Scale: 1/32" = 1'

F1