


SCALE: 1" = 10'

DATE	9/7/2021
DESIGN	MUS
DRAWN	MUS
CHECKED	TMT

REVISIONS	DESCRIPTION
DATE	

DWG: R:\0201 - Bertoldi (Oct '08)\2115 - WELCOME CENTER PARKING DESIGN\DWG\CIVIL PLANS.dwg


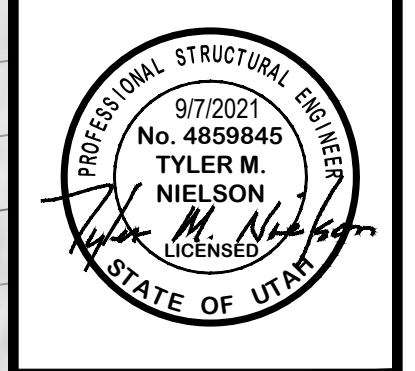



EXISTING SITE TOPO
MOUNTAIN LUXURY LODGE
3620 NORTH WOLF CREEK DRIVE
EDEN, WEBER COUNTY, UTAH

GARDNER ENGINEERING
CIVIL-LAND PLANNING
MUNICIPAL-LAND SURVEYING


5150 SOUTH 375 EAST OGDEN, UT
OFFICE: 801.476.0202 FAX: 801.476.0066

CE0-01

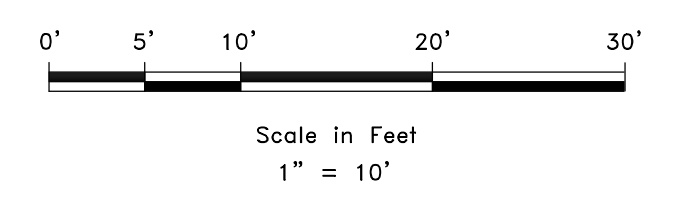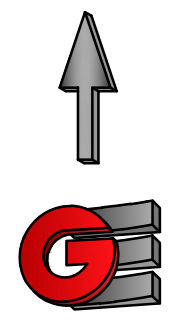

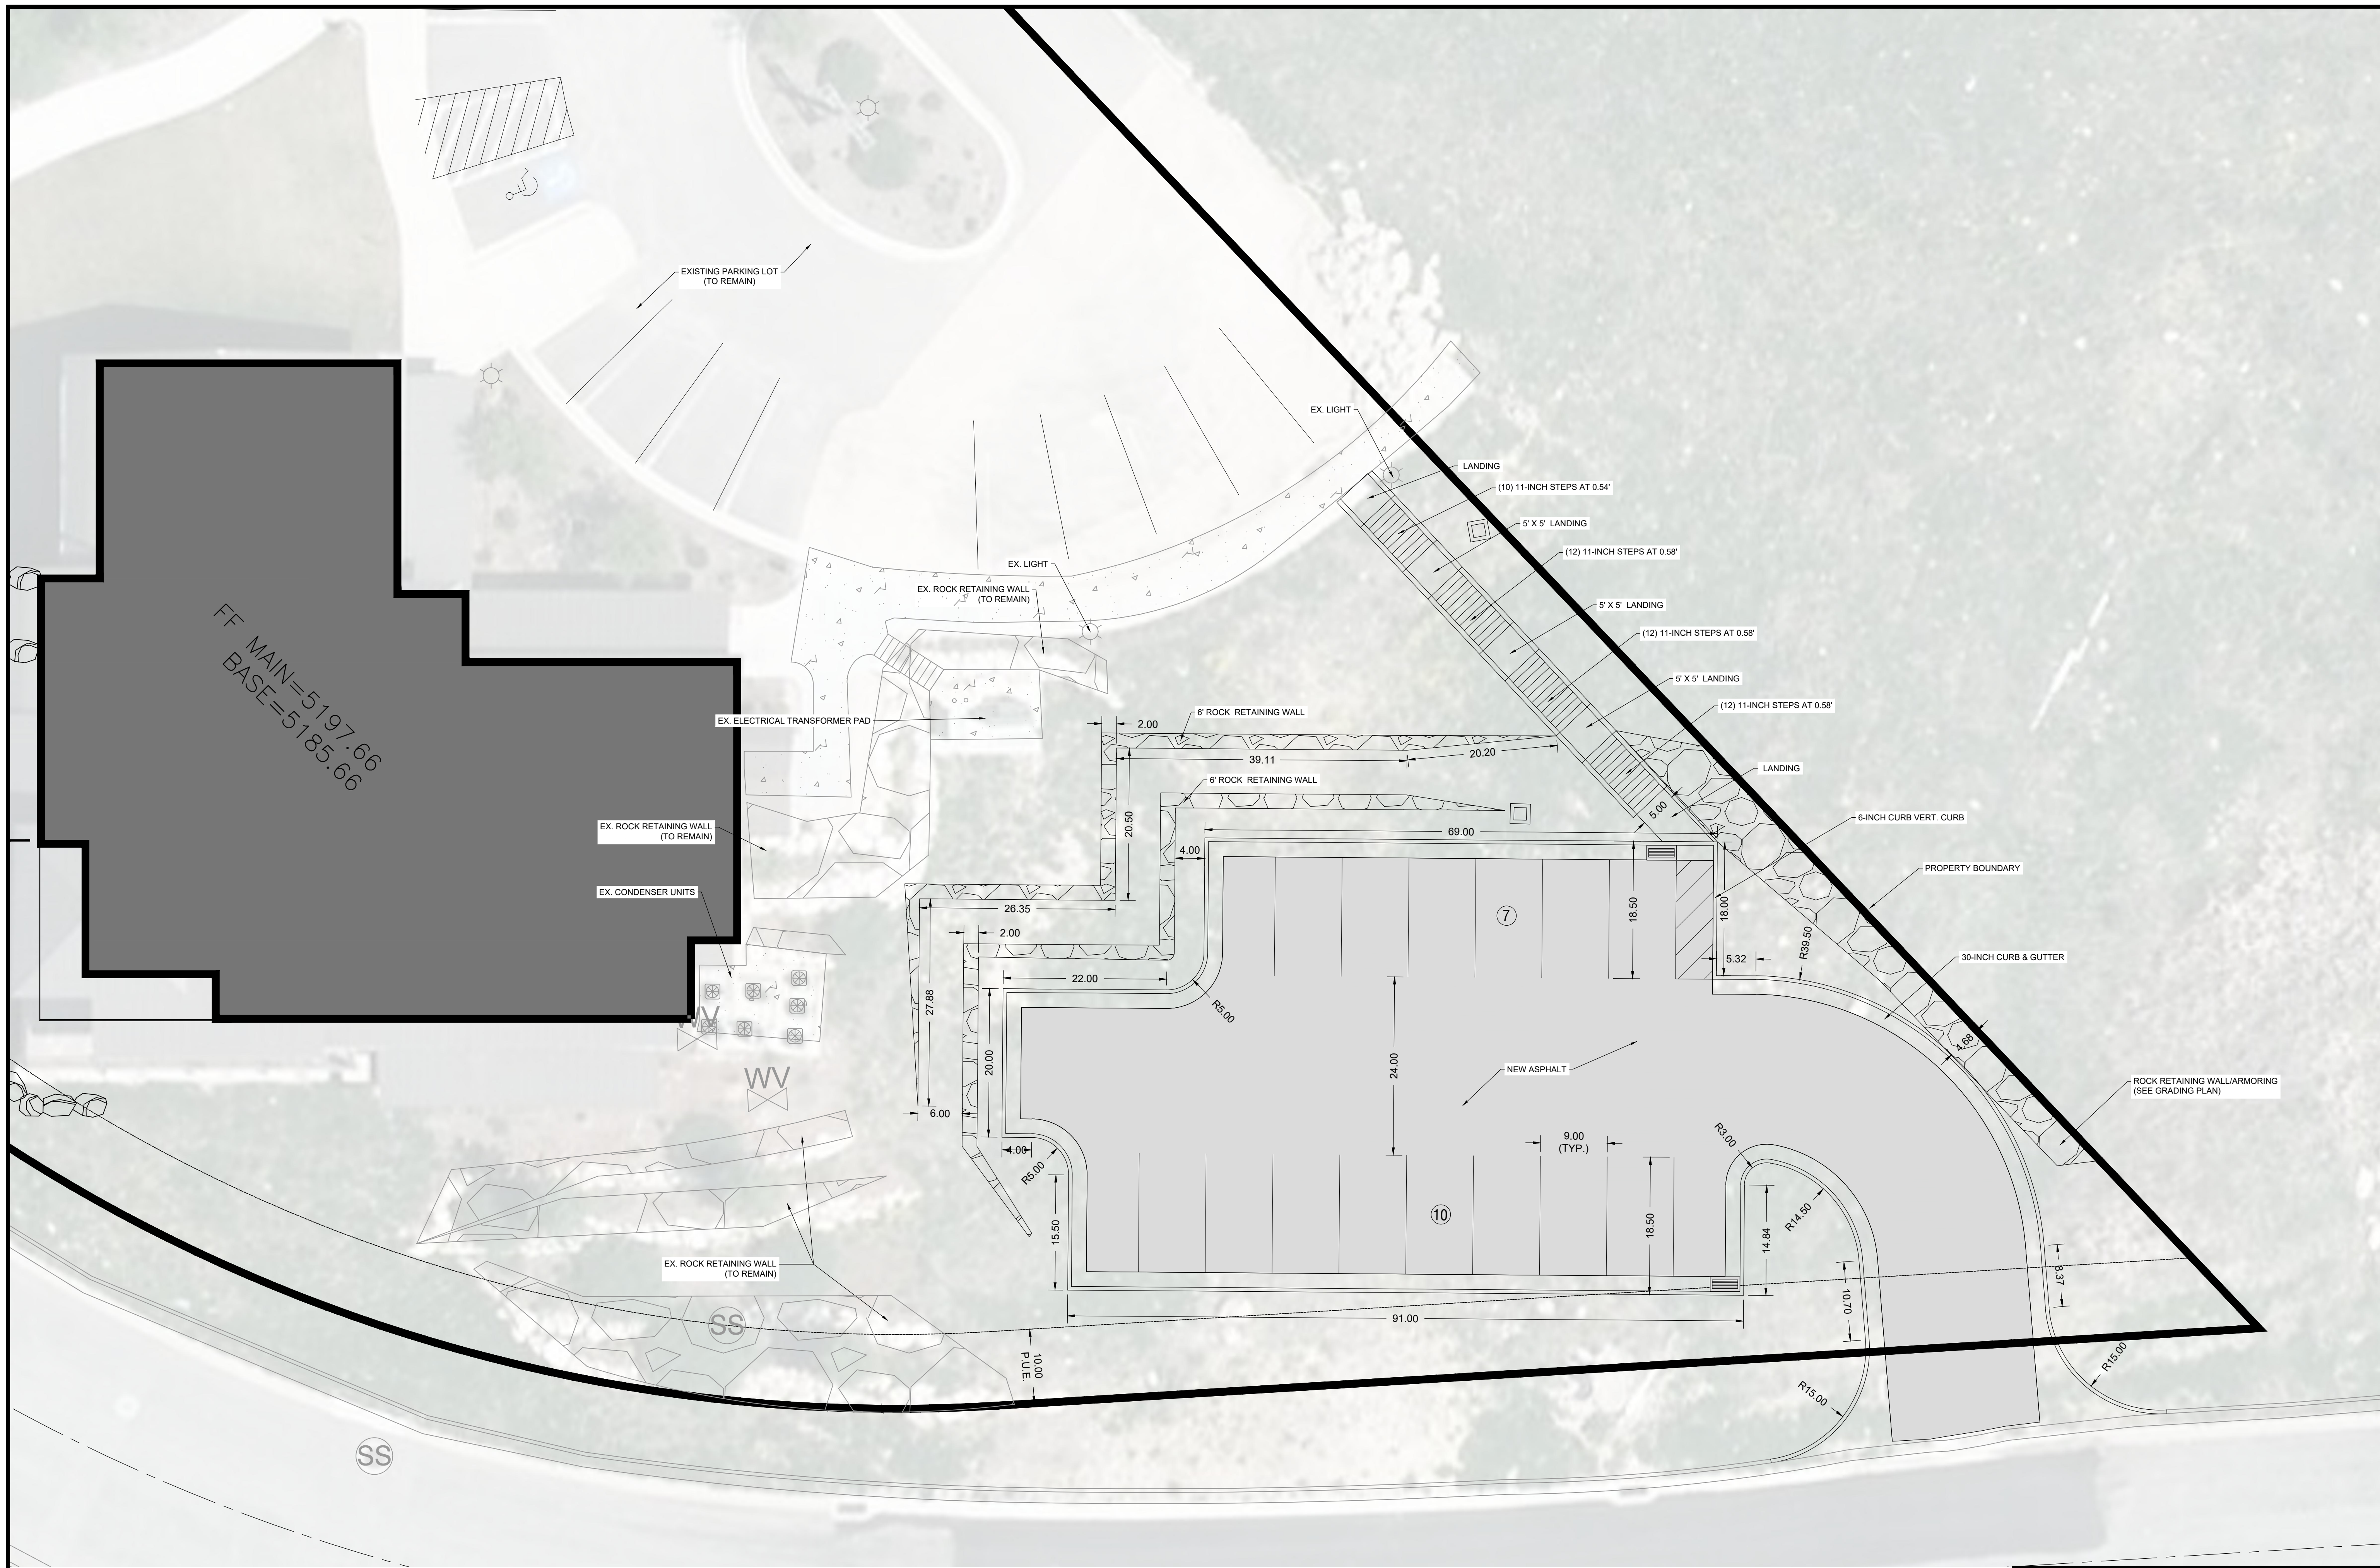

REVISIONS	DATE	DESCRIPTION


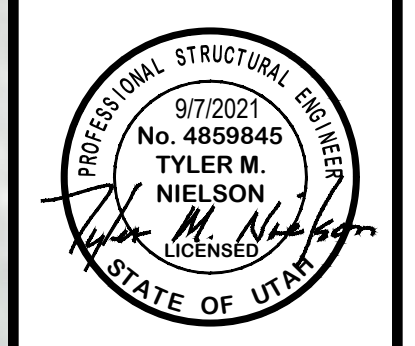



SITE PLAN
MOUNTAIN LUXURY LODGE
3620 NORTH WOLF CREEK DRIVE
EDEN, WEBER COUNTY, UTAH

GARDNER ENGINEERING
 CIVIL-LAND PLANNING
 MUNICIPAL-LAND SURVEYING
 5150 SOUTH 375 EAST OGDEN, UT
 OFFICE: 801-476-0202 FAX: 801-476-0066

CE1-01

MOOSE HOLLOW DRIVE

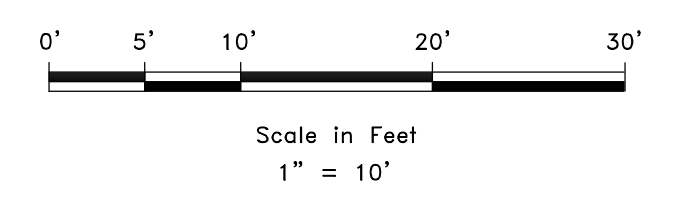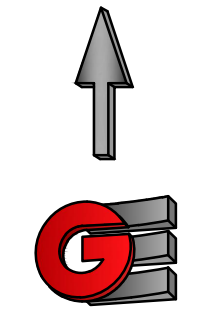

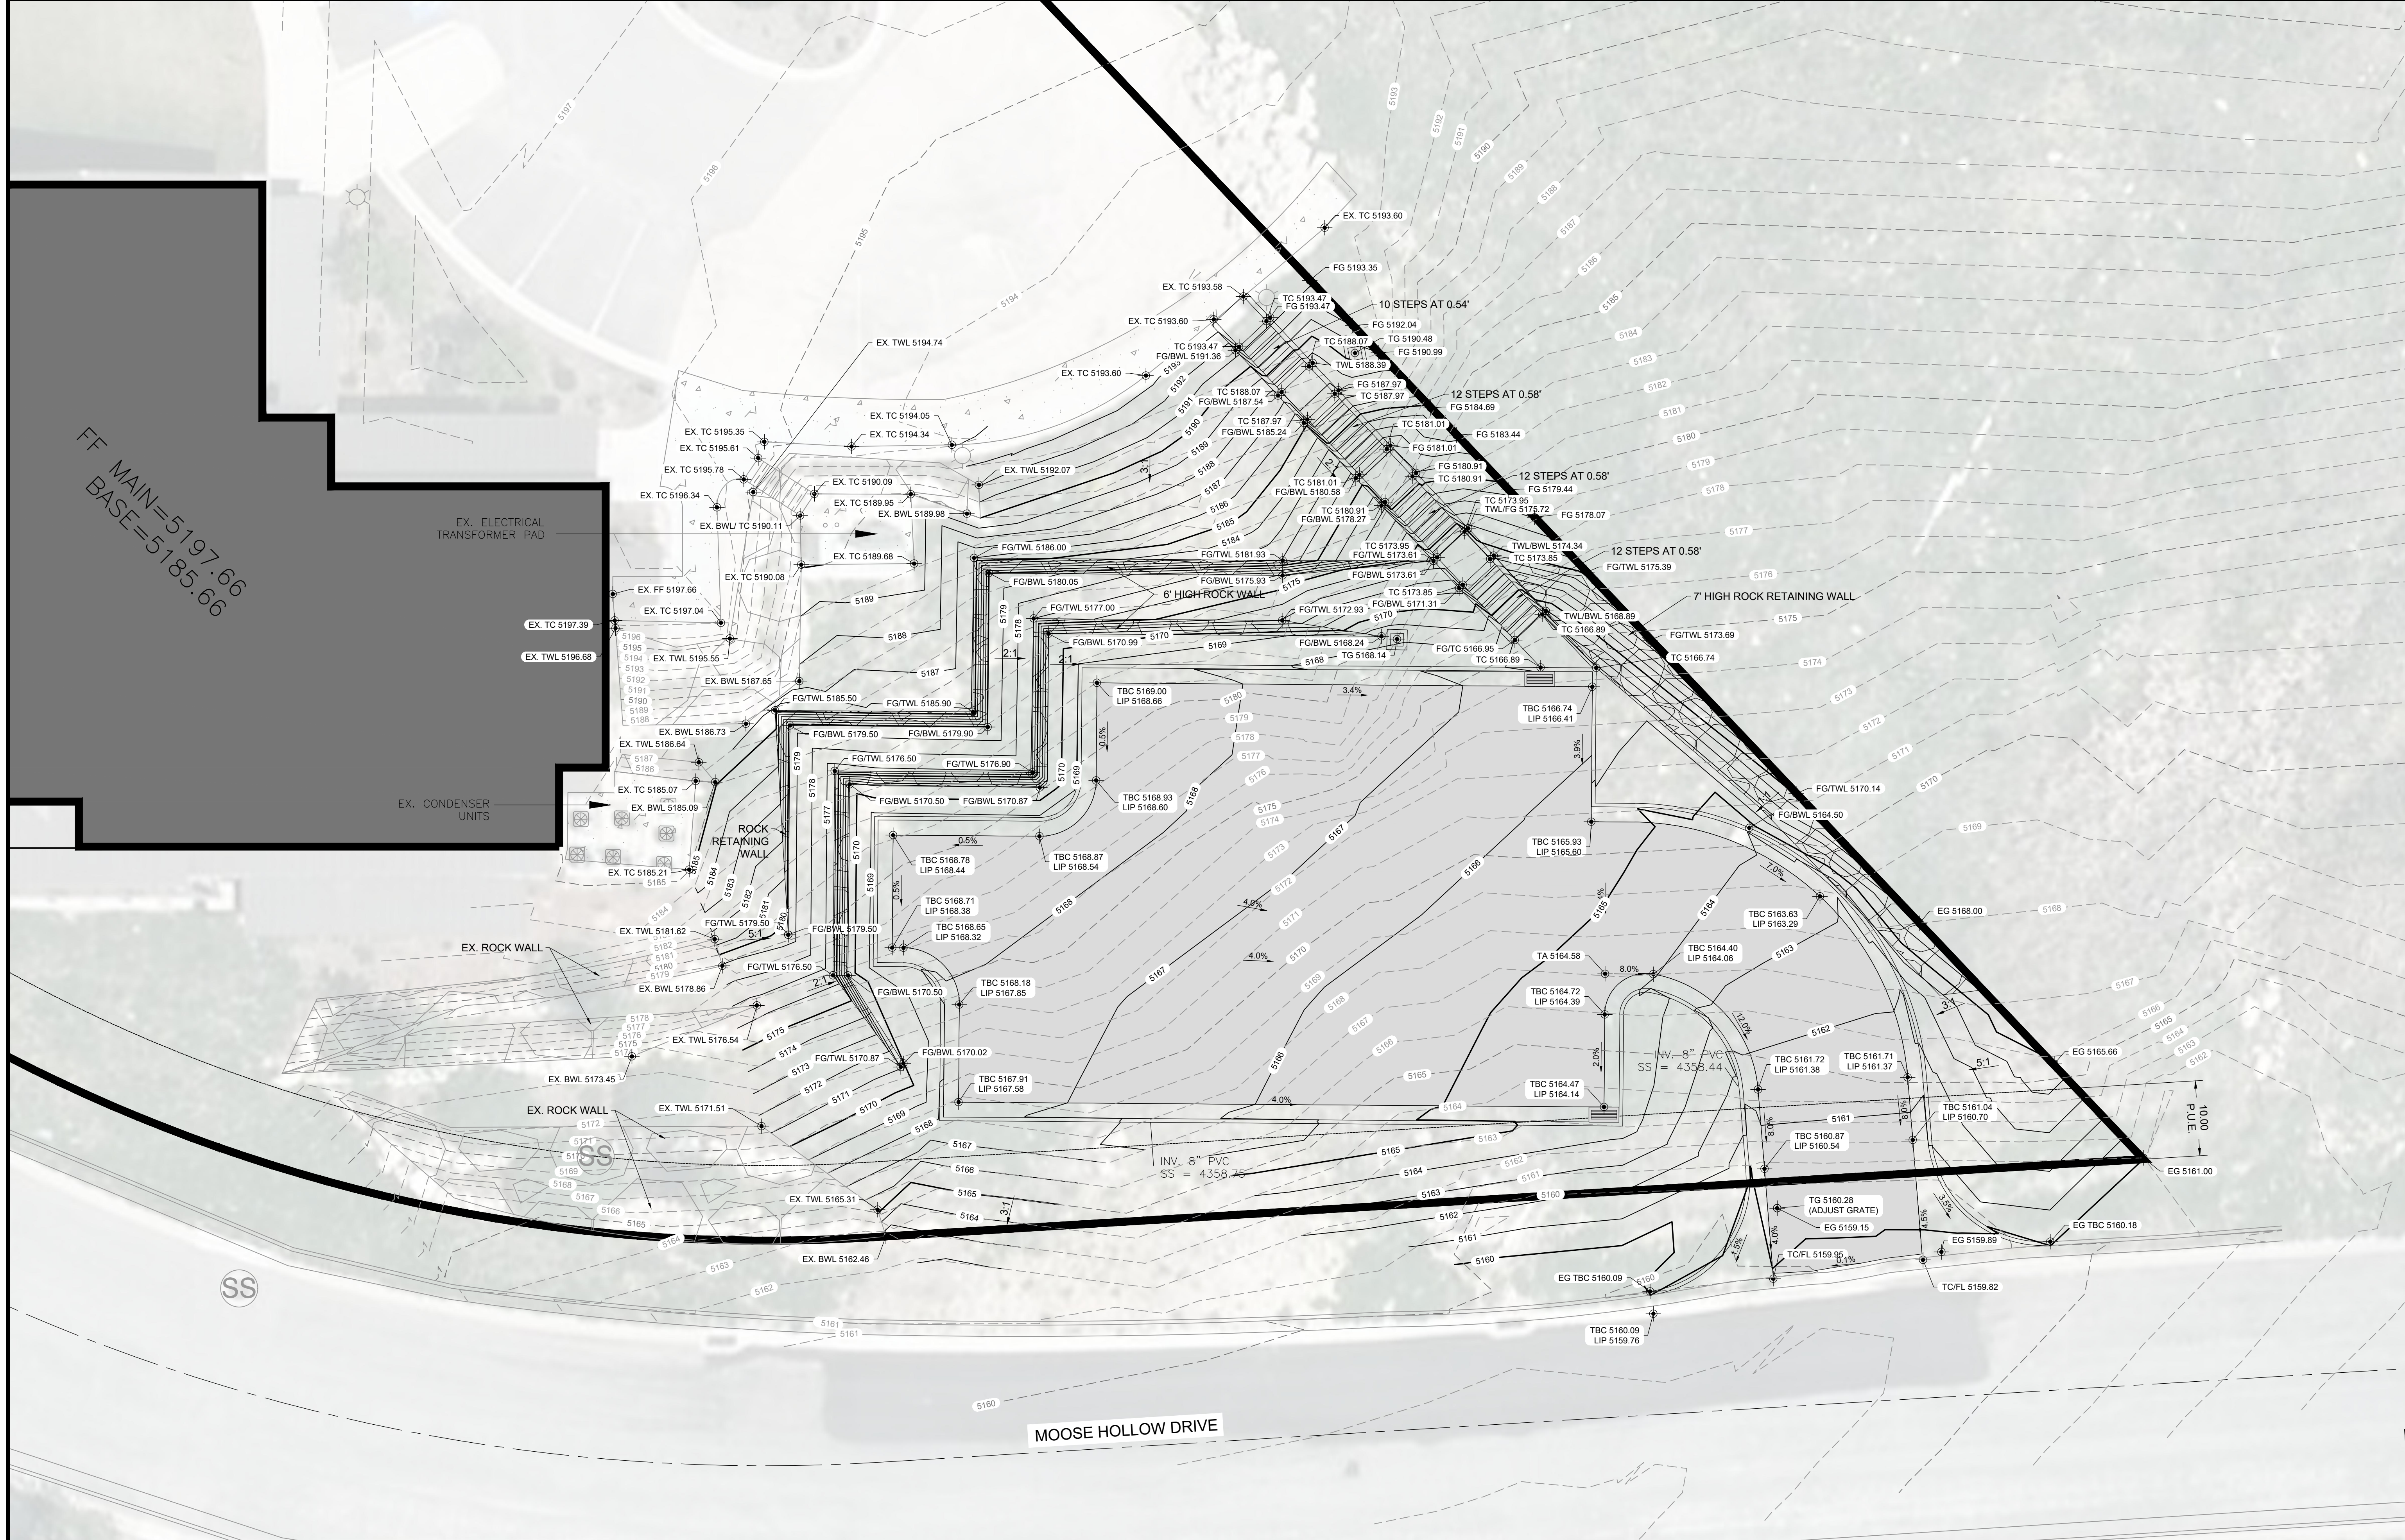


FF MAIN=5197.66
BASE=5185.66

SCALE: 1" = 10'

REVISIONS	DESCRIPTION
DATE	

PROJECT: CIVIL STRUCTURAL SERVICES
DATE: 9/7/2021
DESIGN: MJS
DRAWN: MJS
CHECKED: TMJ
DWG#: R:\0201 - Bertoldi (Oct '08)\2115 - Welcome Center Parking Design.dwg, CIVIL PLANS

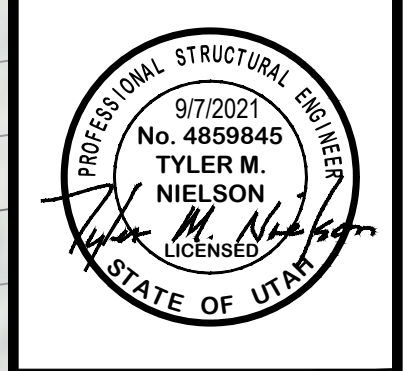


GRADING PLAN
MOUNTAIN LUXURY LODGE
3620 NORTH WOLF CREEK DRIVE
EDEN, WEBER COUNTY, UTAH

GARDNER ENGINEERING
CIVIL-LAND PLANNING
MUNICIPAL-LAND SURVEYING

5150 SOUTH 375 EAST OGDEN, UT
OFFICE: 801-476-0202 FAX: 801-476-0066


CE2-01

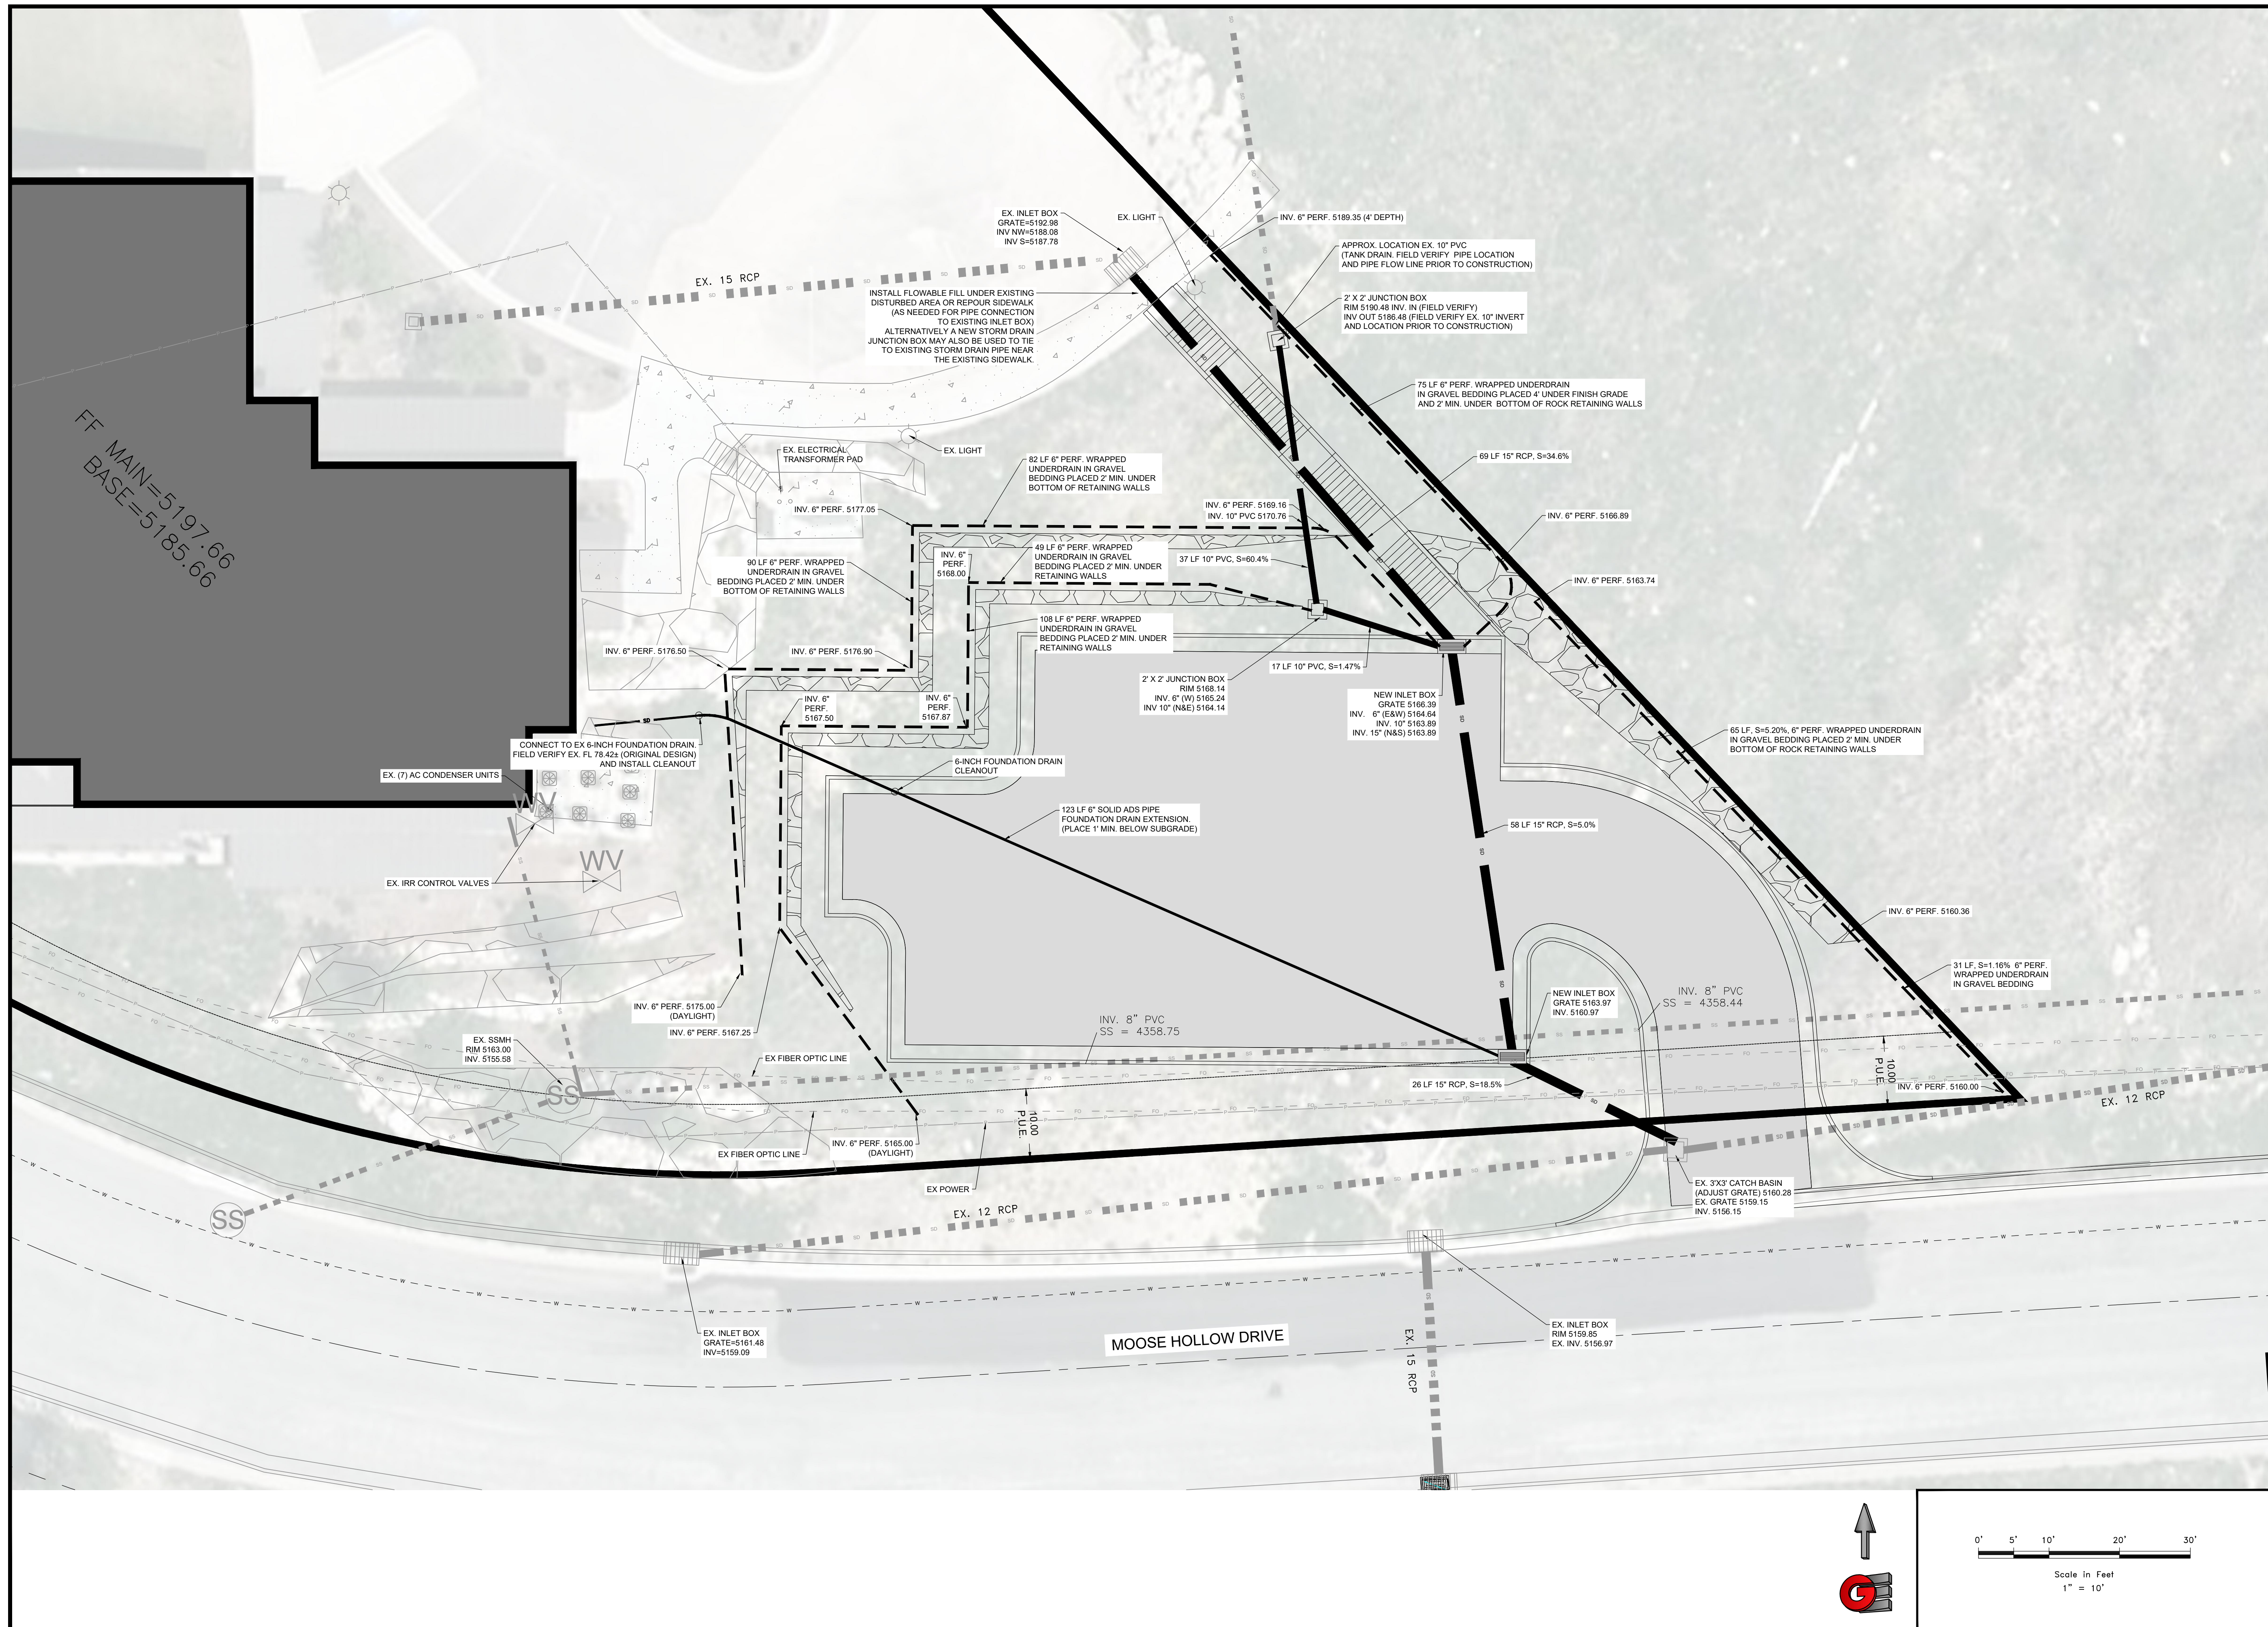

FF MAIN=5197.66
BASE=5185.66

SCALE	1" = 10'
DATE	9/7/2021
DESIGN	MUS
DRAWN	MUS
CHECKED	TM

REVISIONS	DESCRIPTION	DATE

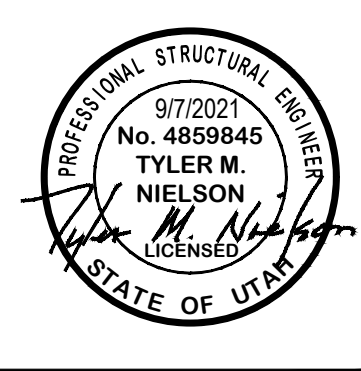

UTILITY PLAN
MOUNTAIN LUXURY LODGE
3620 NORTH WOLF CREEK DRIVE
EDEN, WEBER COUNTY, UTAH

GARDNER ENGINEERING
CIVIL-LAND PLANNING
MUNICIPAL-LAND SURVEYING

5150 SOUTH 375 EAST OGDEN, UT
OFFICE: 801.476.0202 FAX: 801.476.0066

CE3-01