


ROPER BUILDINGS

CHRIS ARGYLE BLDG.

PRELIMINARY ONLY -
NOT FOR PERMITTING

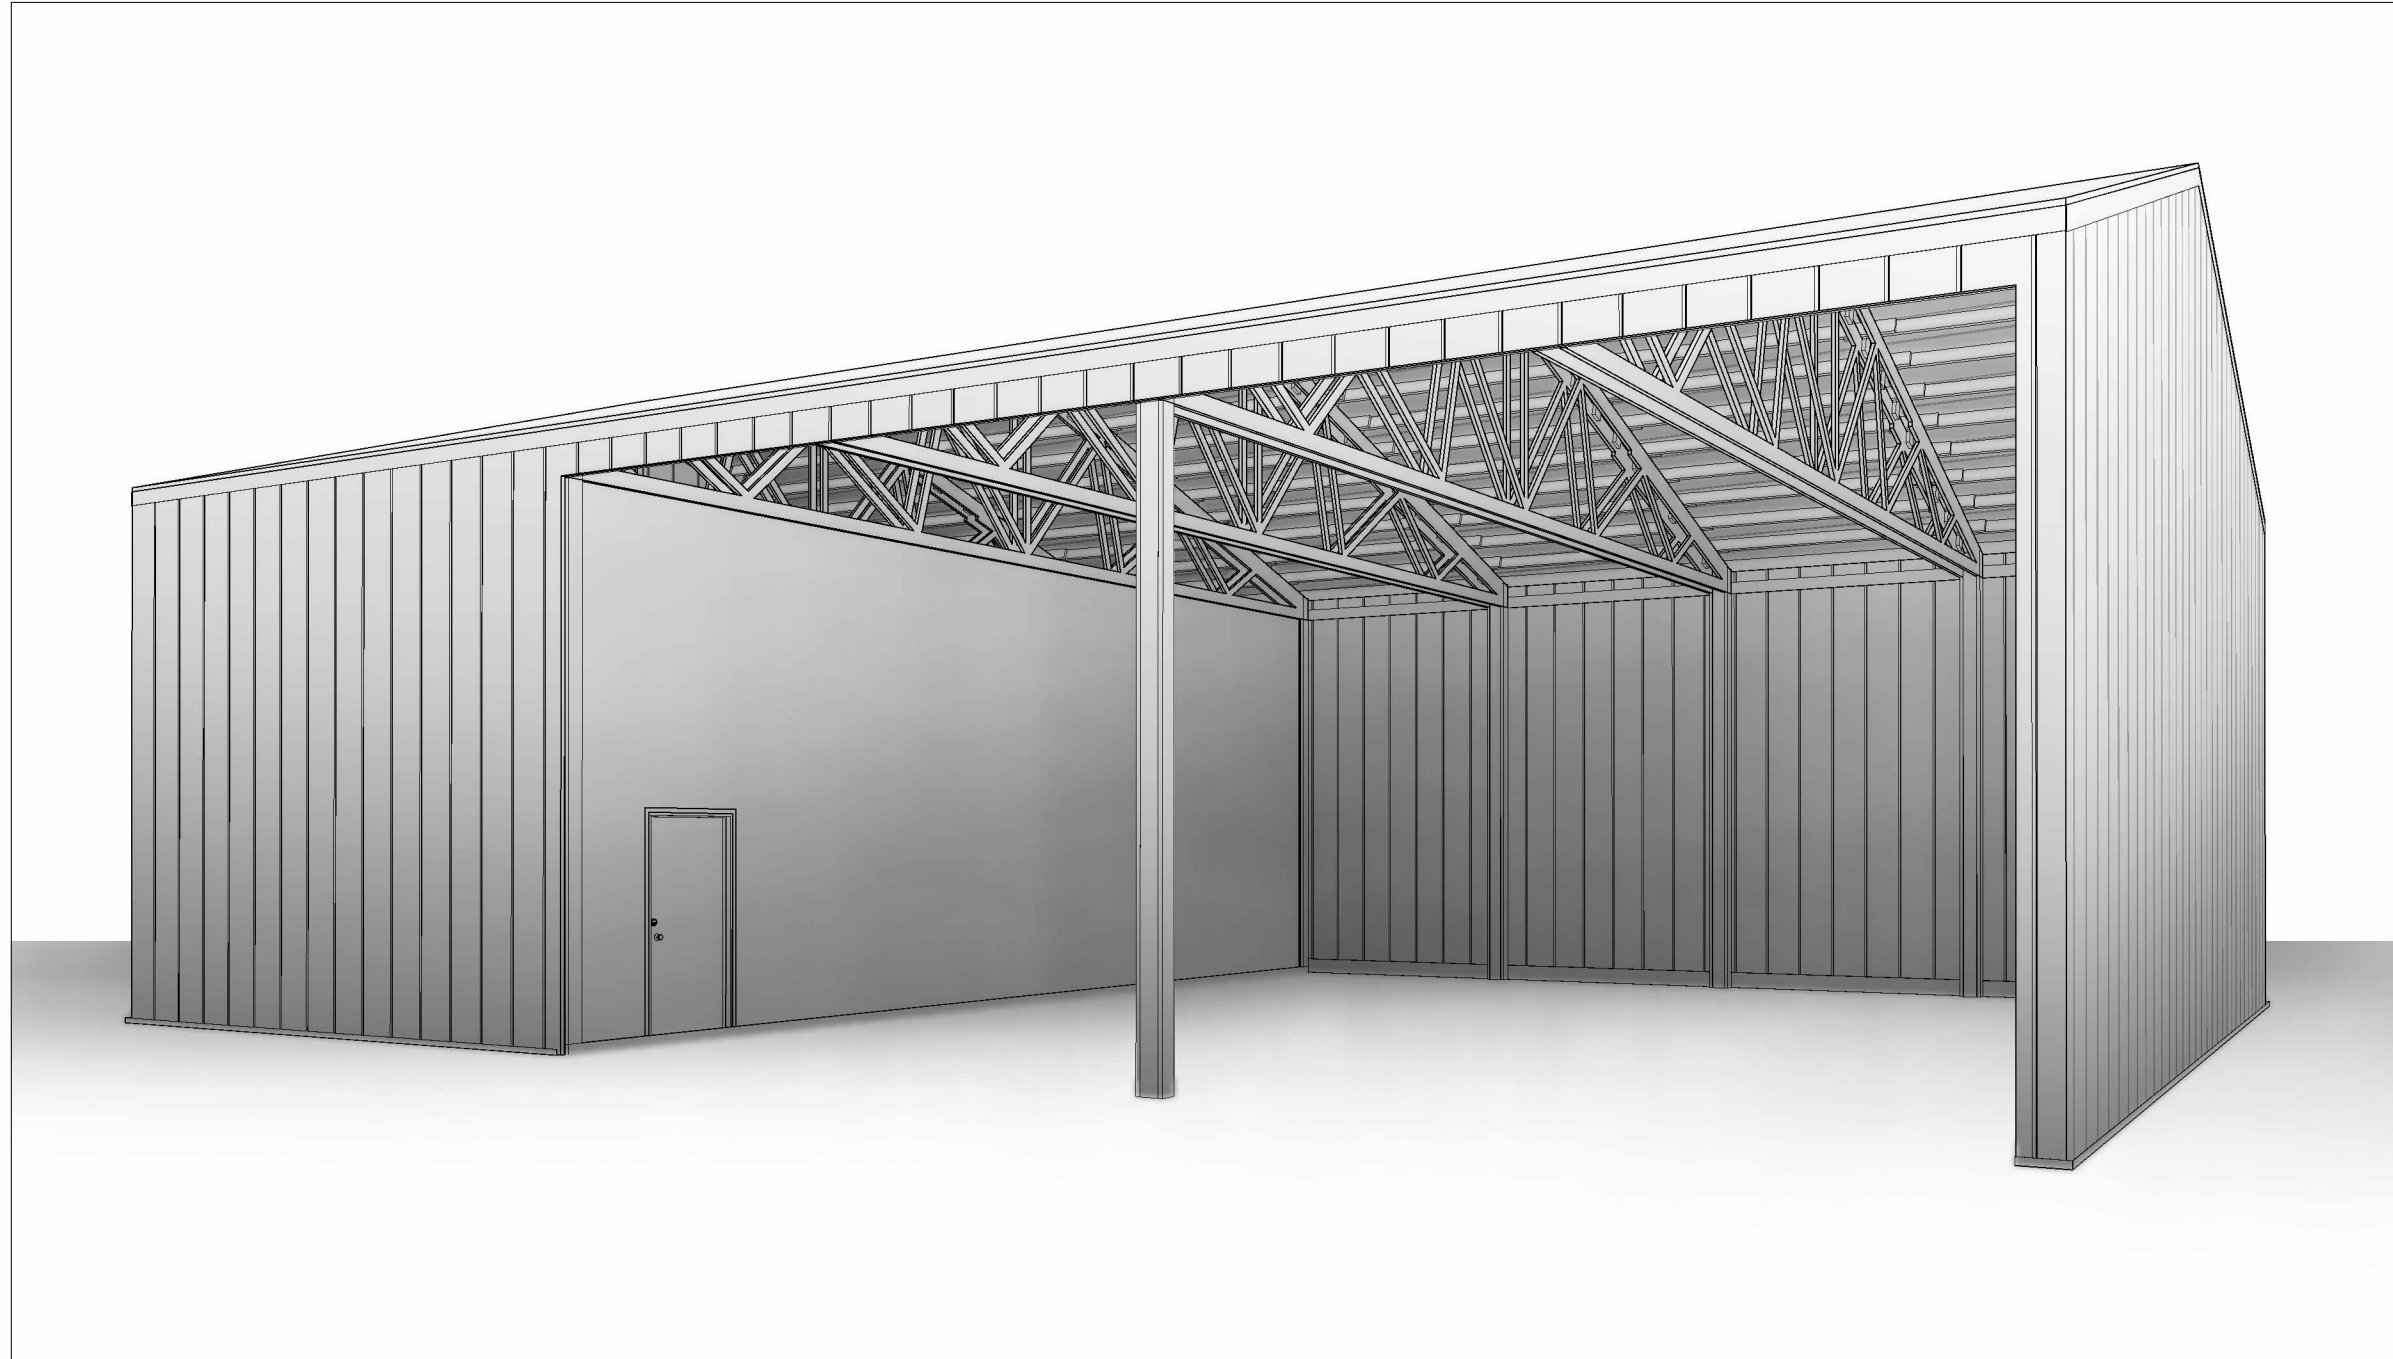

CONTACTS

DRAFTING:

DGET SERVICES
 CONTACT: J.D. JULANDER
 PHONE: (801) 866-8821

ENGINEERING:

CONTRACTOR:

ROPER BUILDINGS /
 DMLP RESOURCES
 PHONE: (801) 689-3630

BUILDING INFORMATION

BUILDING INFORMATION:

DIMENSIONS: 40' x 60'
 TOTAL SQUARE FOOTAGE: 2,400 Sq. Ft.

SITE INFORMATION:


ADDRESS: 3200 E. 3350 N.
 Eden, UT 84310
 USAGE: Agricultural

DRAWING INDEX

A0	Title Page
A1	Foundation Plan
A2	First Floor Plan
A5	Elevations

DATE:
 4/11/2022

EAST

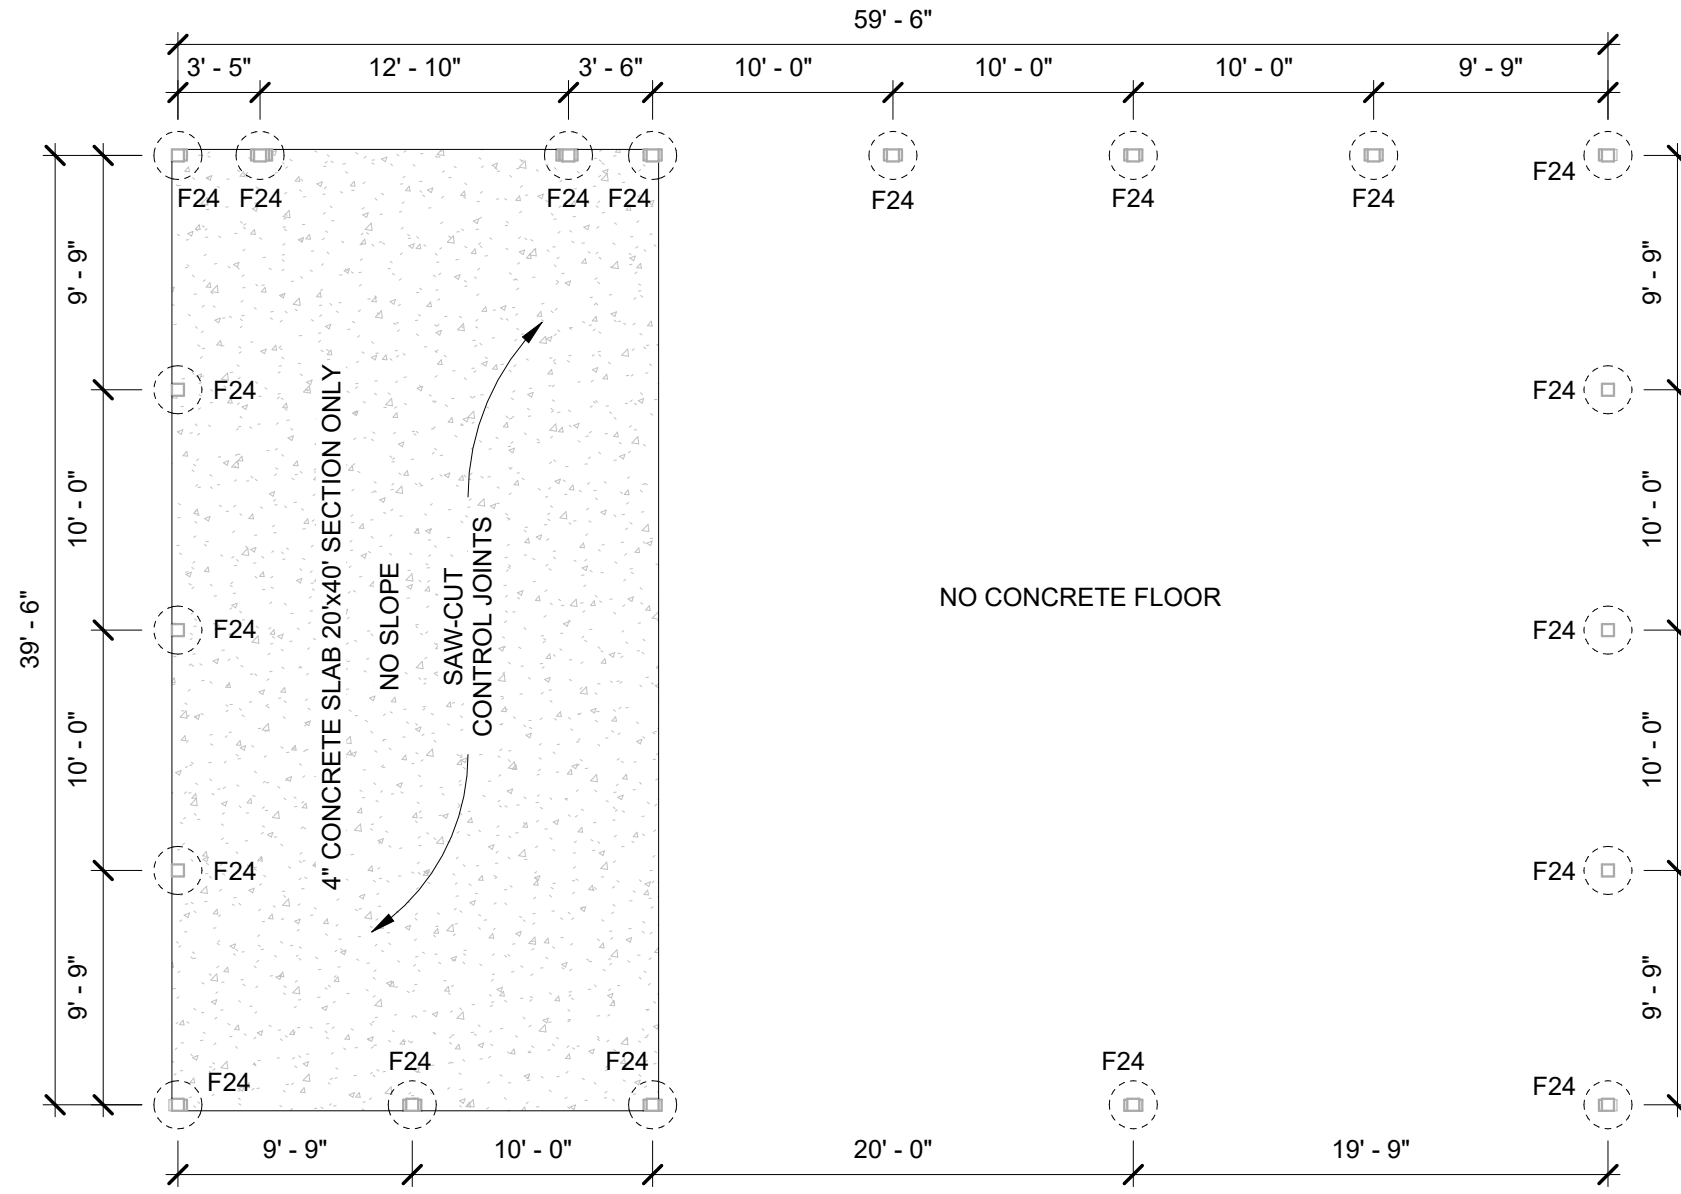

SOUTH

NORTH

WEST
(FRONT OF BUILDING)

FOUNDATION PLAN
1/8" = 1'-0"

PIERS			
Count	Type	Diameter	Depth
19	F24	2' - 0"	3' - 0"

ROPER BUILDINGS /
DMLP RESOURCES
(801) 540-5586

CHRIS ARGYLE BLDG.
3200 E. 3350 N.
Eden, UT 84310


Date: 4/11/2022
Scale: 1/8" = 1'-0"
Drawn by: JDJ
Job: ARGYLE
Foundation Plan

A1

DOORS				
Mark	Count	Type	Width	Height
1	1	O.H.D.	12' - 0"	12' - 0"
2	2	M.D.	3' - 0"	6' - 8"

WINDOWS					
Mark	Count	Type	Width	Height	Sill Height

INSULATION		
ROOF	WALLS	ROLLS
-	-	-

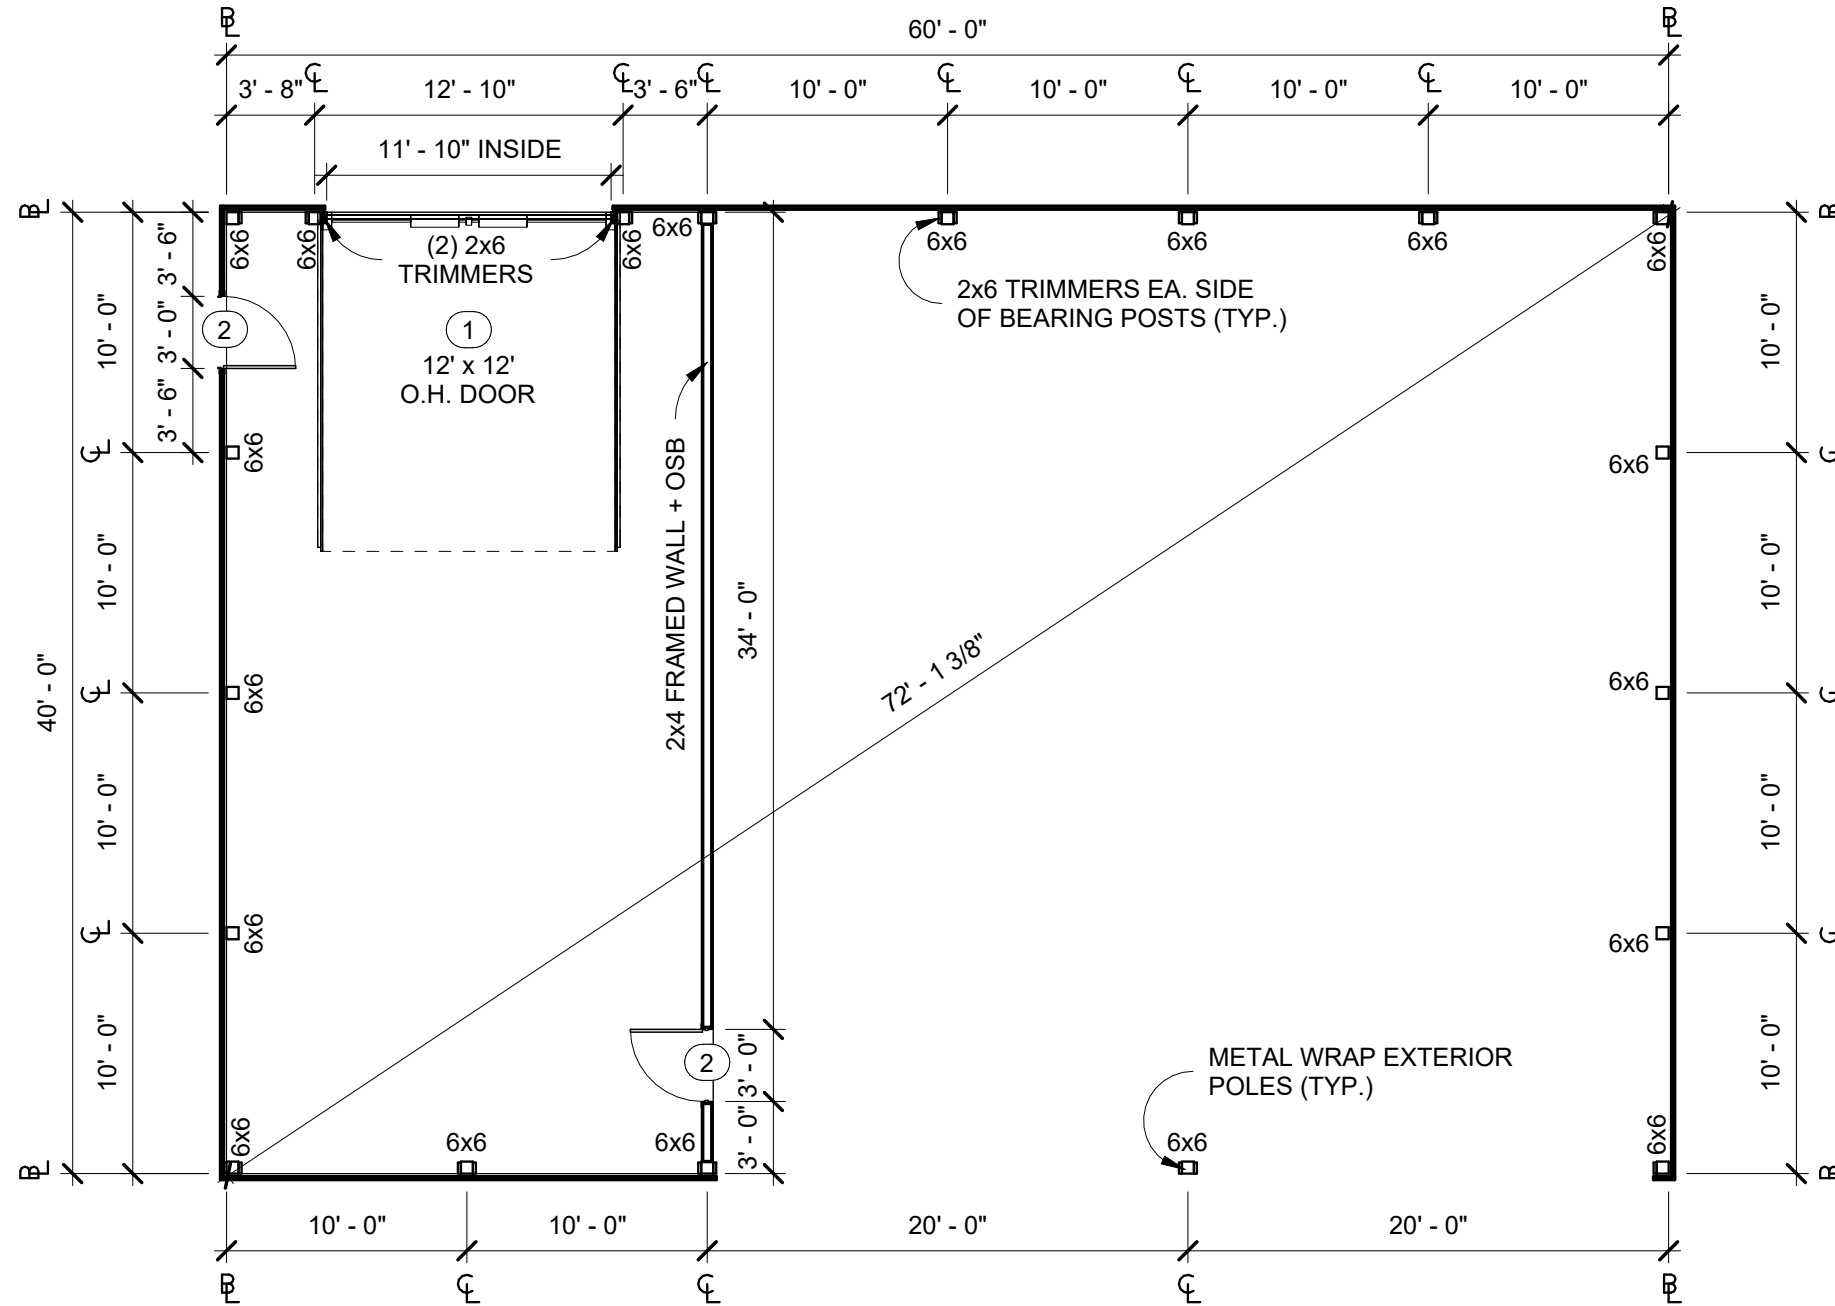

POSTS	
Quantity	Description
9	6x6 HF
10	6x6 HF

POST TABLE	
SAWN	LAMINATED TRIAD OPTION
6x6 HF #1	3-PLY 2x6
6x8 HF #1	4-PLY 2x8

NOTE: ALL POSTS ARE TREATED HF #1 UNLESS OTHERWISE SPECIFIED.
 -POST OPTION- MAIN BLDG. POLES 3-PLY 2x8 TRIAD LAM. TREATED POSTS. LEAN POLES 3-PLY 2x6 TRIAD LAM. TREATED POSTS.

NOTES:
 1. EMBED POST INTO CONCRETE PIER. SEE DETAIL 8/A7.
 2. WALLS: COMMERCIAL GIRTS, 29 GA. STEEL PANEL.


ROPER BUILDINGS /
 DMLP RESOURCES
 (801) 540-5586

CHRIS ARGYLE BLDG.
 3200 E. 3350 N.
 Eden, UT 84310


Date: 4/11/2022
 Scale: 1/8" = 1'-0"
 Drawn by: JDJ
 Job: ARGYLE

First Floor Plan
A2


FLOOR PLAN
 1/8" = 1'-0"

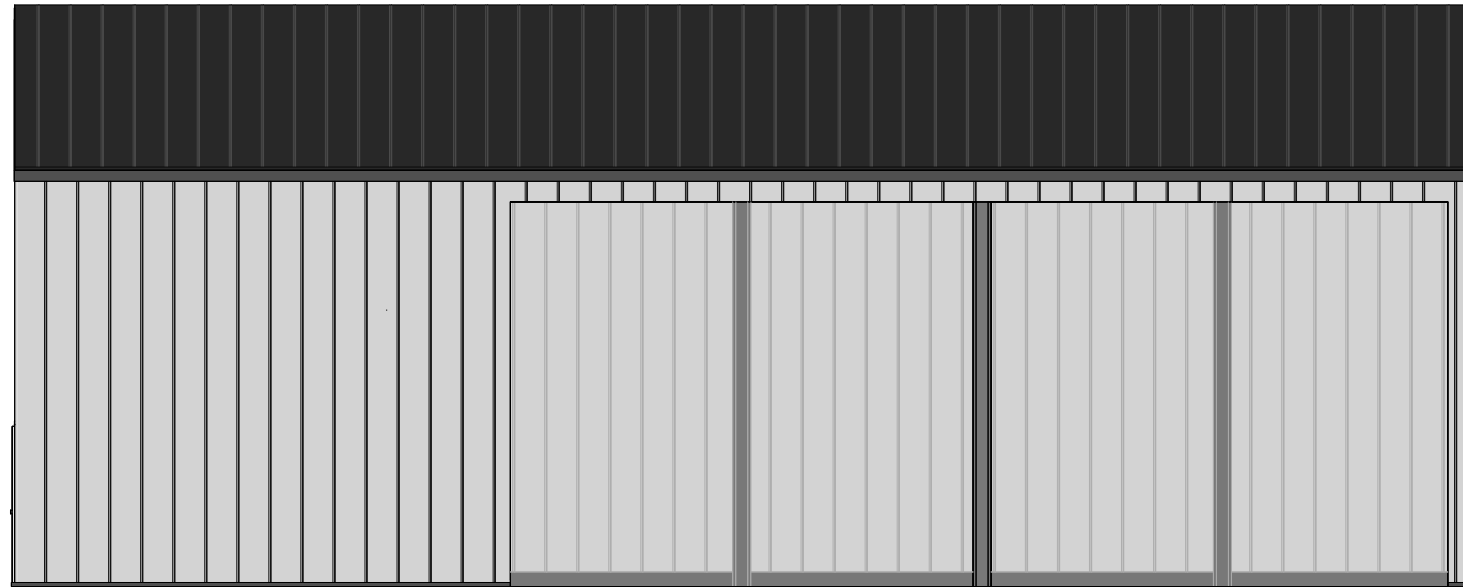


① NORTH ELEVATION
1/8" = 1'-0"

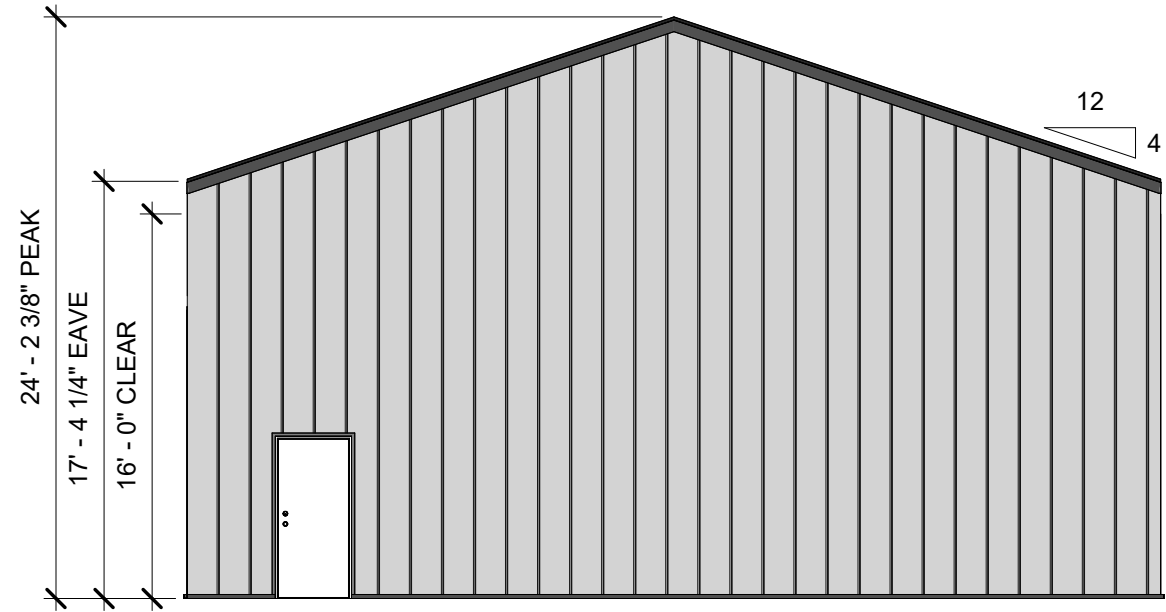

② EAST ELEVATION
1/8" = 1'-0"

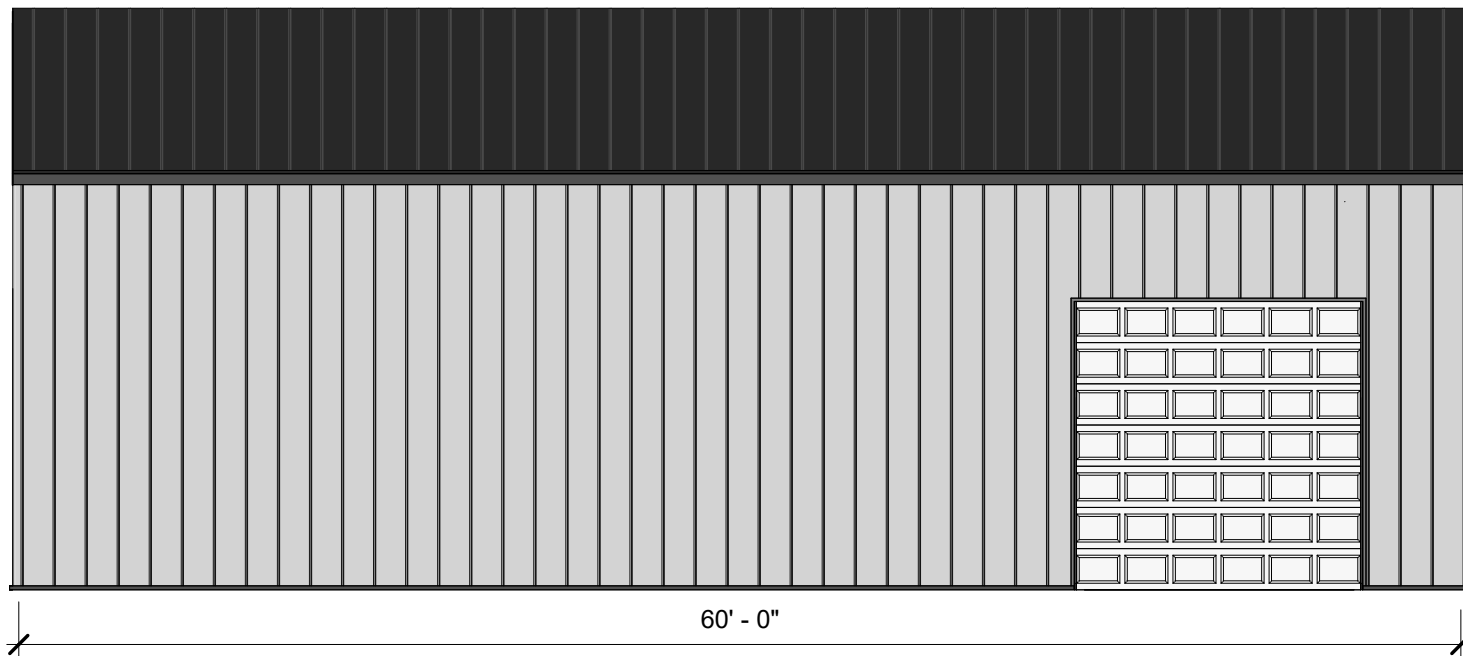

③ SOUTH ELEVATION
1/8" = 1'-0"

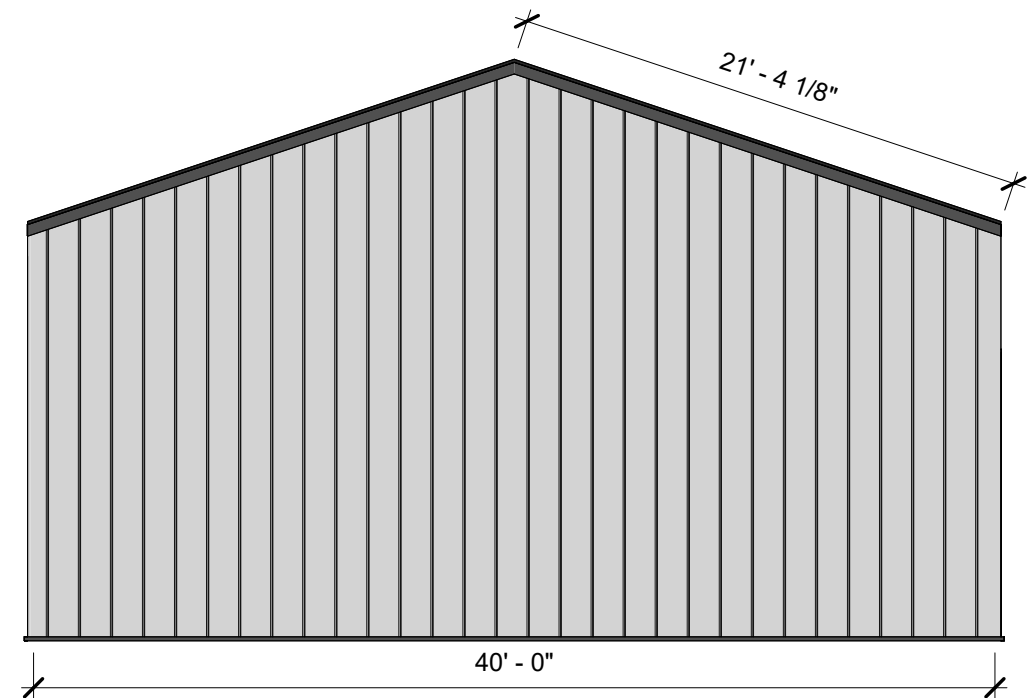

④ WEST ELEVATION
1/8" = 1'-0"

ROPER BUILDINGS /
DMLP RESOURCES
(801) 540-5586

CHRIS ARGYLE BLDG.

3200 E. 3350 N.
Eden, UT 84310

Date: 4/11/2022

Scale: 1/8" = 1'-0"

Drawn by: JDJ

Job: ARGYLE

Elevations

A5