

SUMMIT AT POWDER MOUNTAIN


Phase 1D - Development Parcel D - Village Nests Condos

CONSTRUCTION DRAWINGS

Located in Sec 01 T7N R1E
Weber County, Utah

SHEET INDEX:

SHEET NO.	SHEET DESCRIPTION
1	1.00 CIVIL TITLE SHEET
2	1.01 GENERAL NOTES, LEGEND, AND KEYNOTES
3	1.02 OVERALL SITE & UTILITY PLAN
4	1.03 OVERALL GRADING & DRAINAGE PLAN

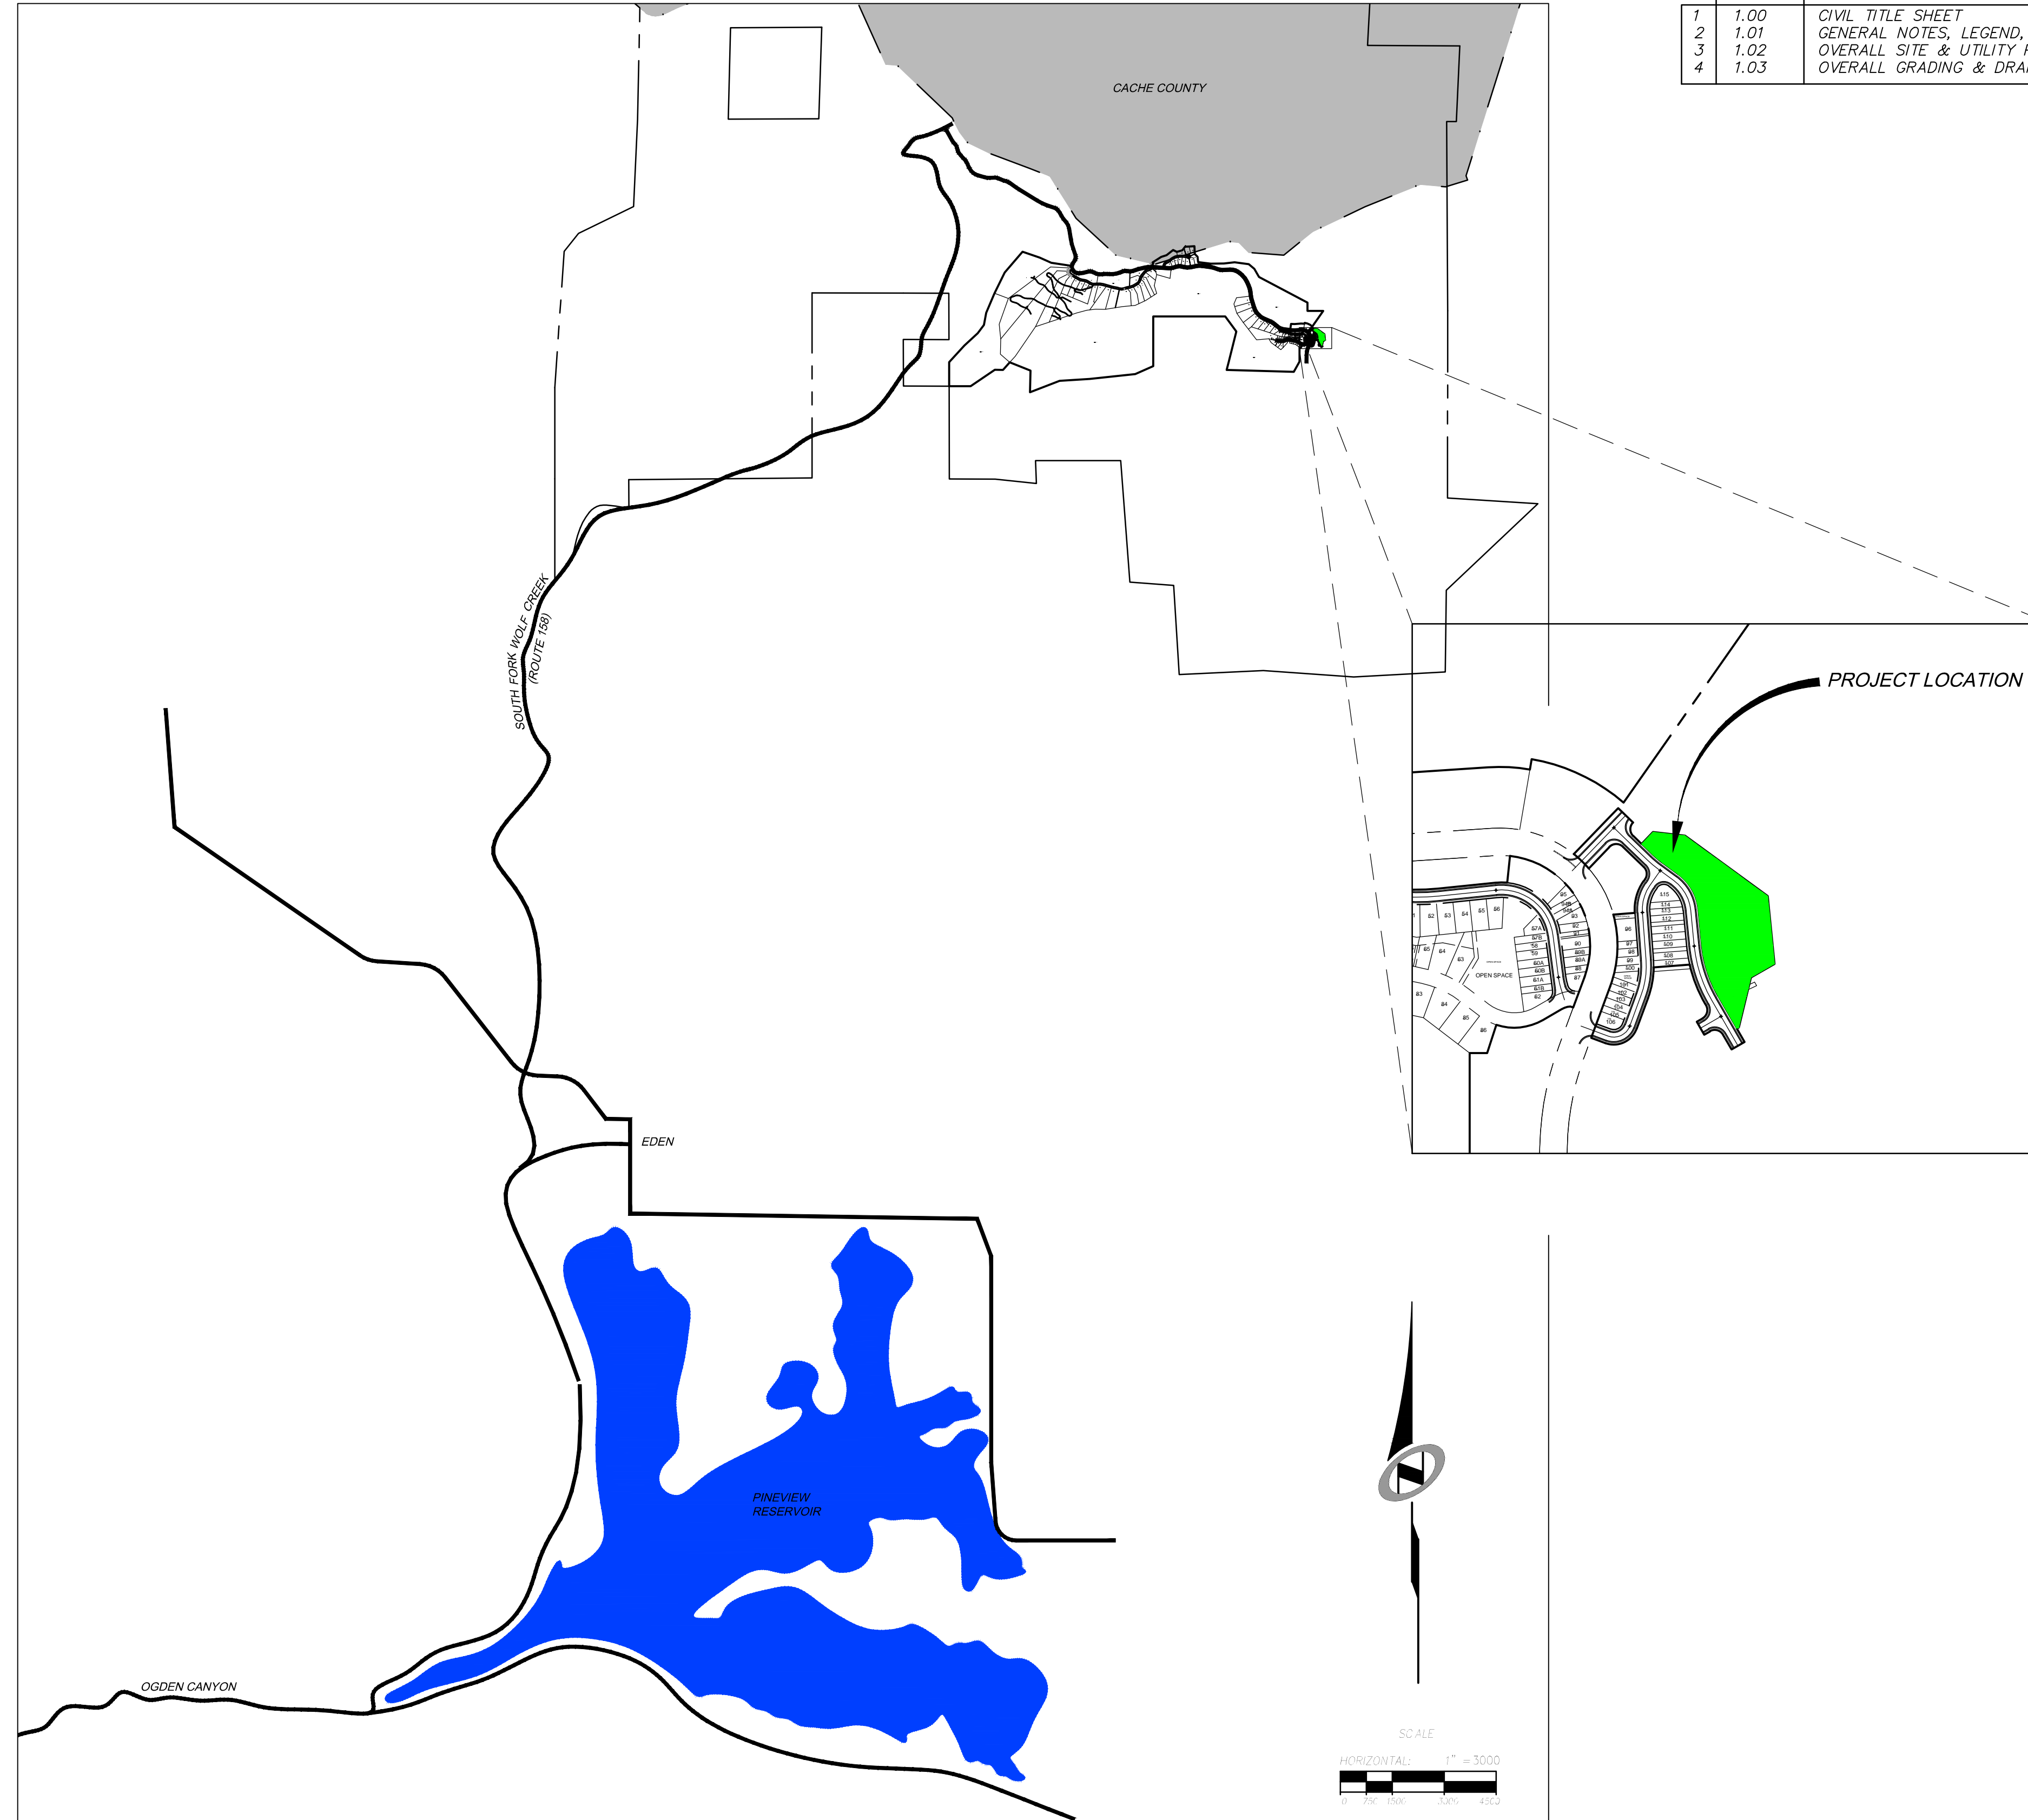


PHASE 1D-DEVELOPMENT PARCEL D
CIVIL TITLE SHEET

DATE SUBMITTED: 8/27/2019

PREPARED FOR: SUMMIT, LLC

NV5
BEYOND ENGINEERING

527 SOUTH STATE STREET, SUITE 200
801743.0000 TEL 801743.0000 FAX
MURRAY, UT 84107
WWW.NV5.COM

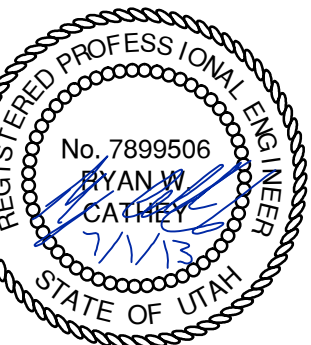

SHEET NUMBER
1.00

SCALE
VERTICAL: 1" = 8'
HORIZONTAL: 1" = 3000'


JOB NUMBER
SLB079306



DATE: 8/24/19 TIME: 11:31:41 AM DRAWING NAME: P1007.DWG
SERVER: NONE PAGE SETUP: LAYOUT: LAYOUT1
PATH: N:\SLB0793\CADD\PHASE 1D\VP-1-LOT16_DESIGNER: ### PROJ. MGR: ###




PREFACE
XREFS:

CAUTION
The engineer preparing these plans will not be responsible for, or liable for, unauthorized changes to or uses of these plans. Any such changes or uses must be approved by the preparer of these plans.

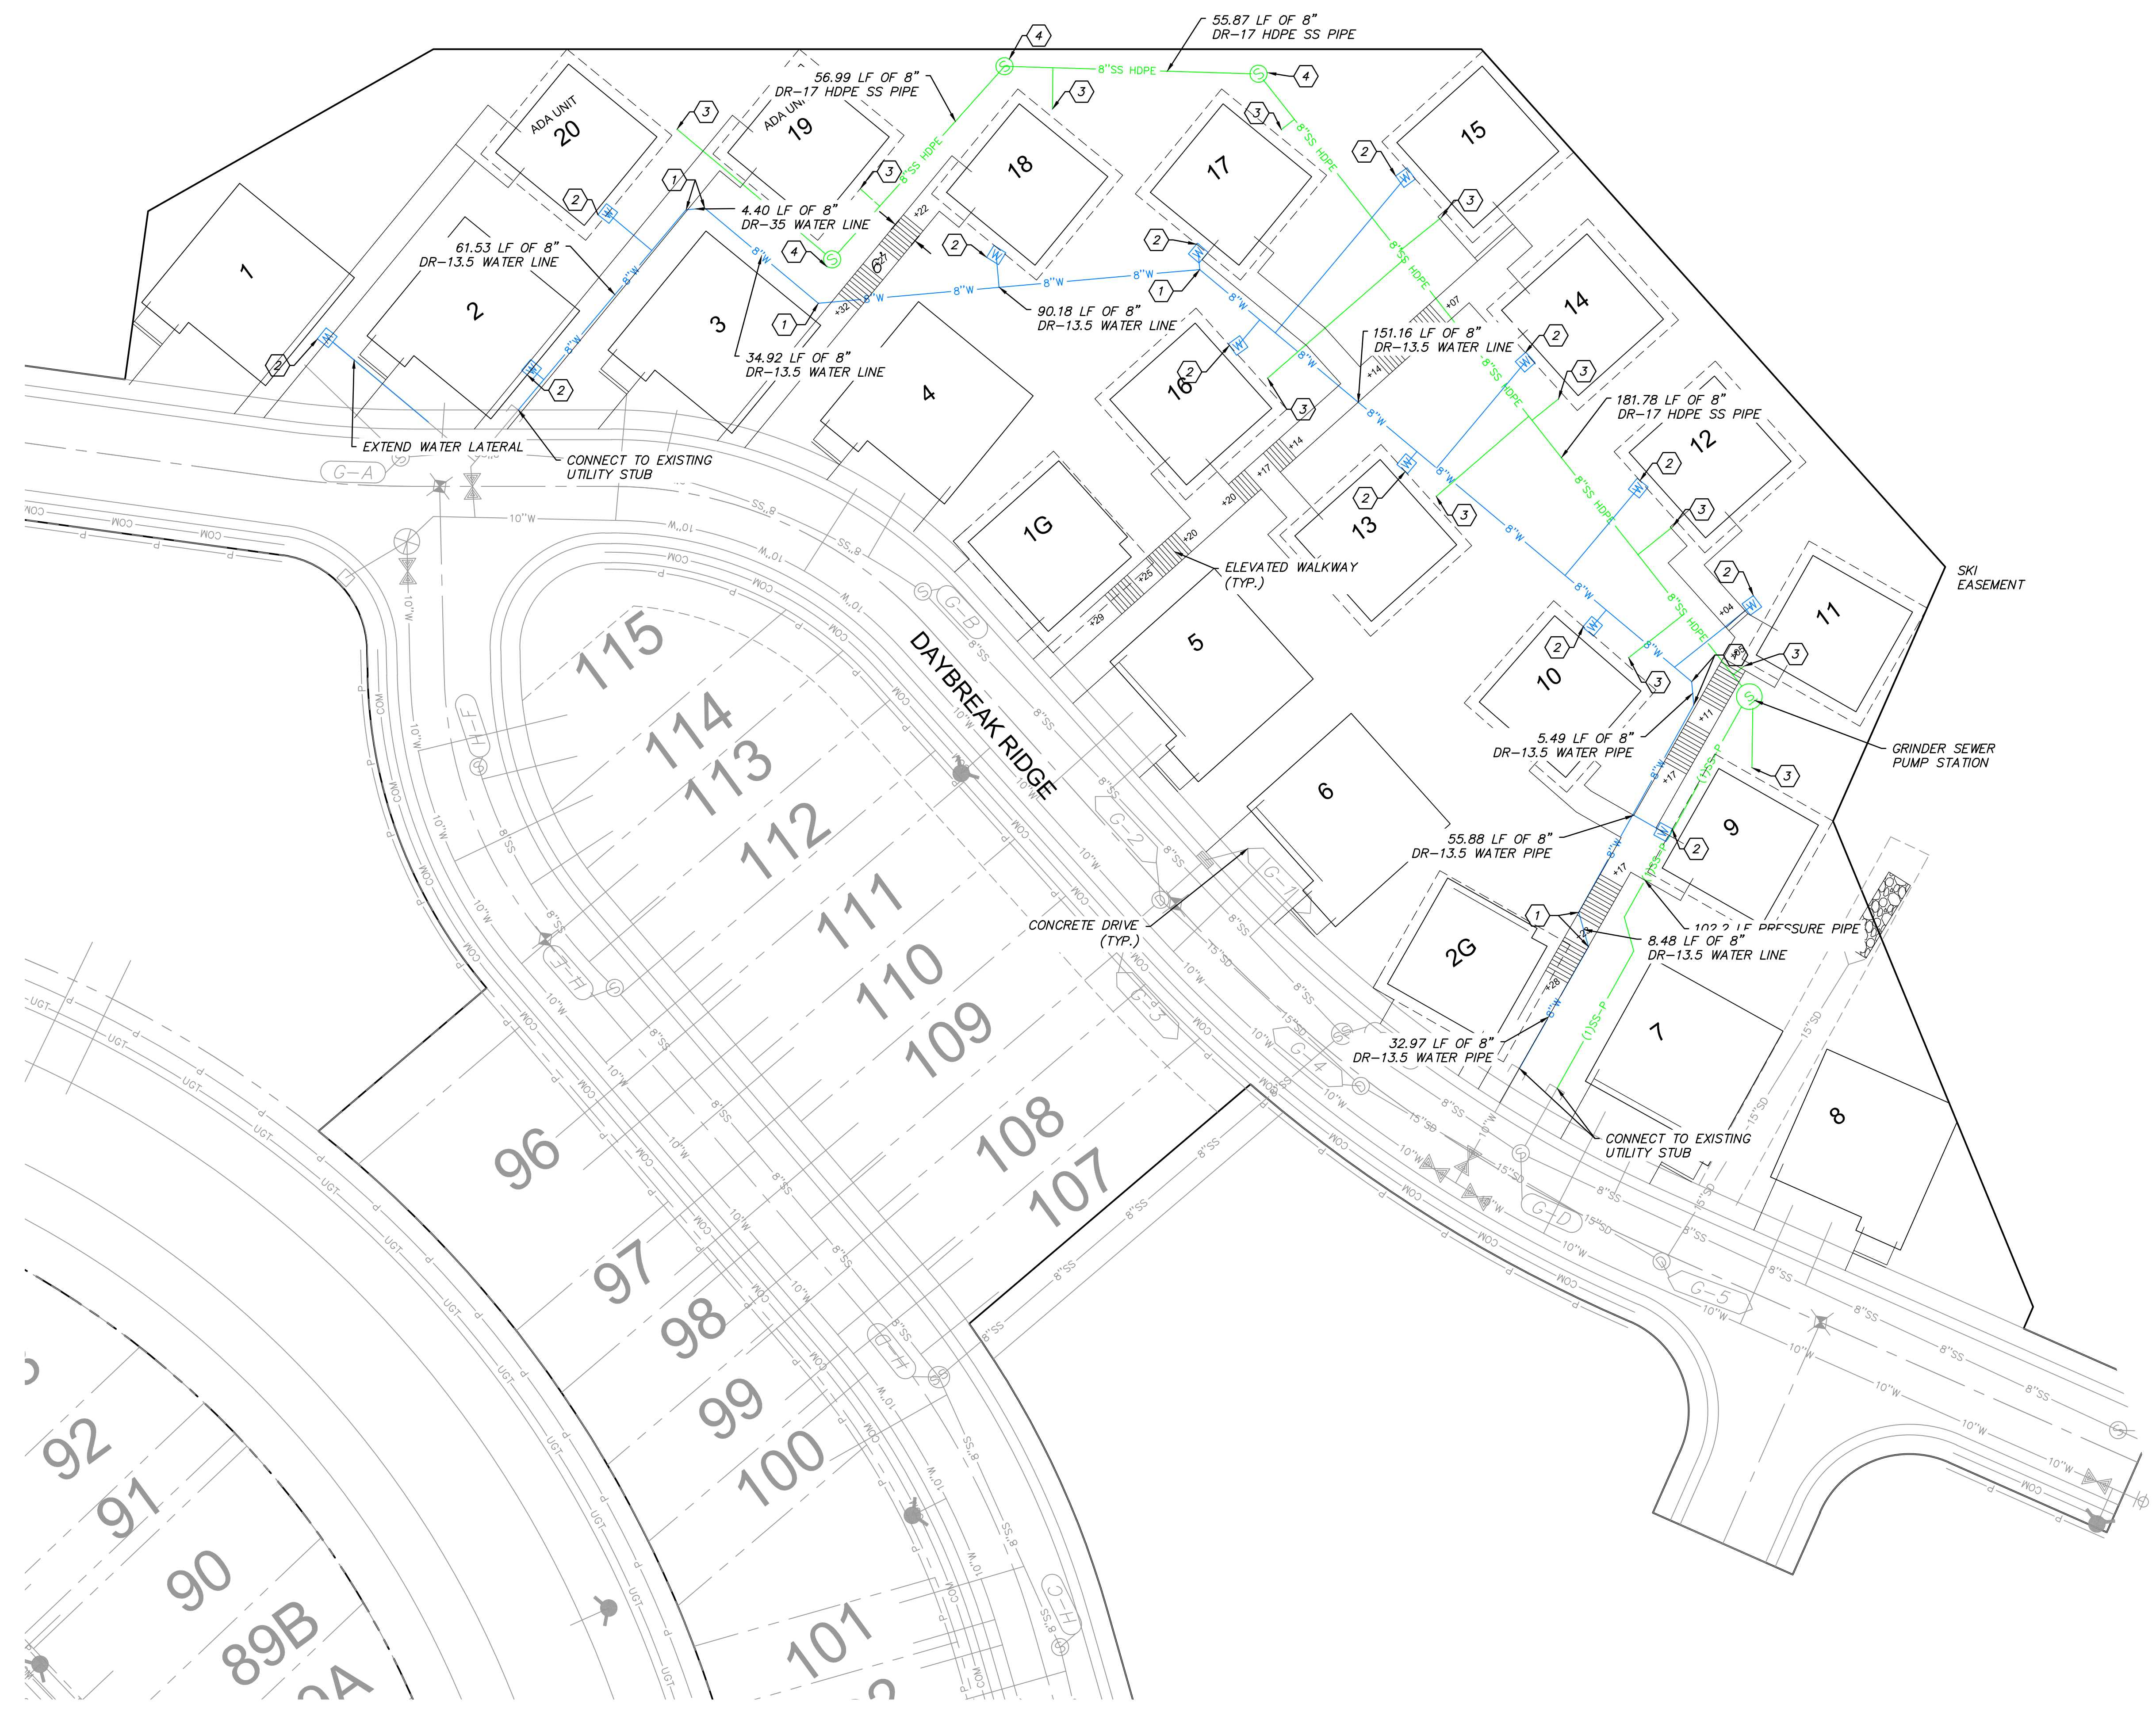

KEY NOTES


- ① CONST. WATERLINE 45° BEND
- ② CONST. 3/4" WATER METER PER APWA PLAN 522
- ③ CONST. 4" SANITARY SEWER LATERAL PER APWA PLAN 431
- ④ CONST. 4' SSMH PER APWA PLAN 411

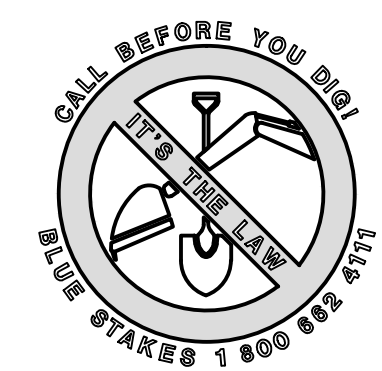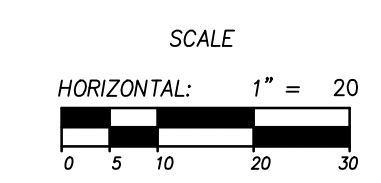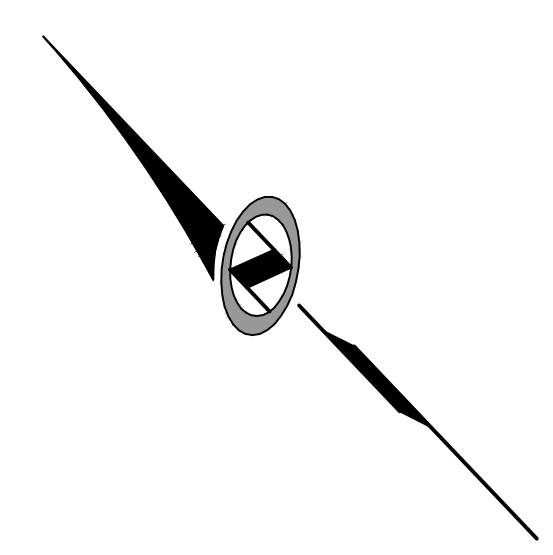

NO.	DATE	BY	REVISIONS

**PHASE 1D-DEVELOPMENT PARCEL D
 OVERALL SITE & UTILITY PLAN**

NV5
 BEYOND ENGINEERING
 6217 SOUTH STATE STREET, SUITE 200
 MURRAY, UT 84107
 WWW.NV5.COM

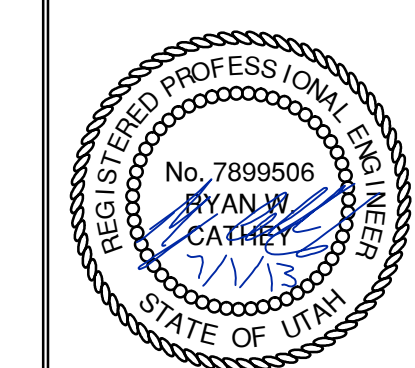

SHEET NUMBER
1.02

SCALE
 VERTICAL: 1" = 40'
 HORIZONTAL: 1" = 20'

JOB NUMBER
SLB079306

DATE SUBMITTED: 8/27/2013

PREPARED FOR: SUMMIT, LLC

CAUTION
 The engineer preparing these plans will not be responsible for, or liable for, unauthorized changes to or uses of these plans. Any such changes or uses must be approved by the preparer of these plans.



NO.	BY	DATE	REVISIONS


PHASE 1D-DEVELOPMENT PARCEL D
OVERALL GRADING AND DRAINAGE PLAN

PREPARED FOR: SUMMIT, LLC

DATE SUBMITTED: 8/27/2013

NV5
 BEYOND ENGINEERING
 5217 SOUTH STATE STREET, SUITE 200
 801743.000 TEL. 801743.000 FAX
 MURRAY, UT 84107
 WWW.NV5.COM

SHEET NUMBER
1.03

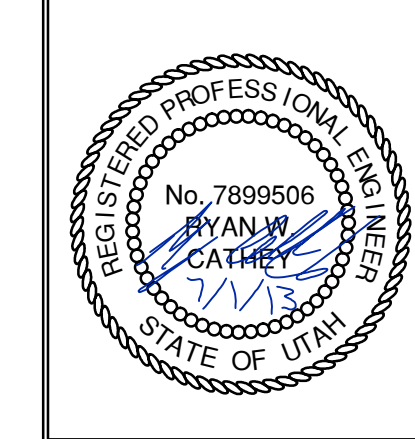

SCALE
 VERTICAL: 1" = 4'
 HORIZONTAL: 1" = 30'

JOB NUMBER
SLB079306



CAUTION
 The engineer preparing these plans will not be responsible for, or liable for, unauthorized changes to or uses of these plans. Any such changes or uses must be approved by the preparer of these plans.