


1 SITE MODIFICATION PLAN
SCALE: 1" = 20'



2 OVERALL SITE PLAN
SCALE: N.T.S.

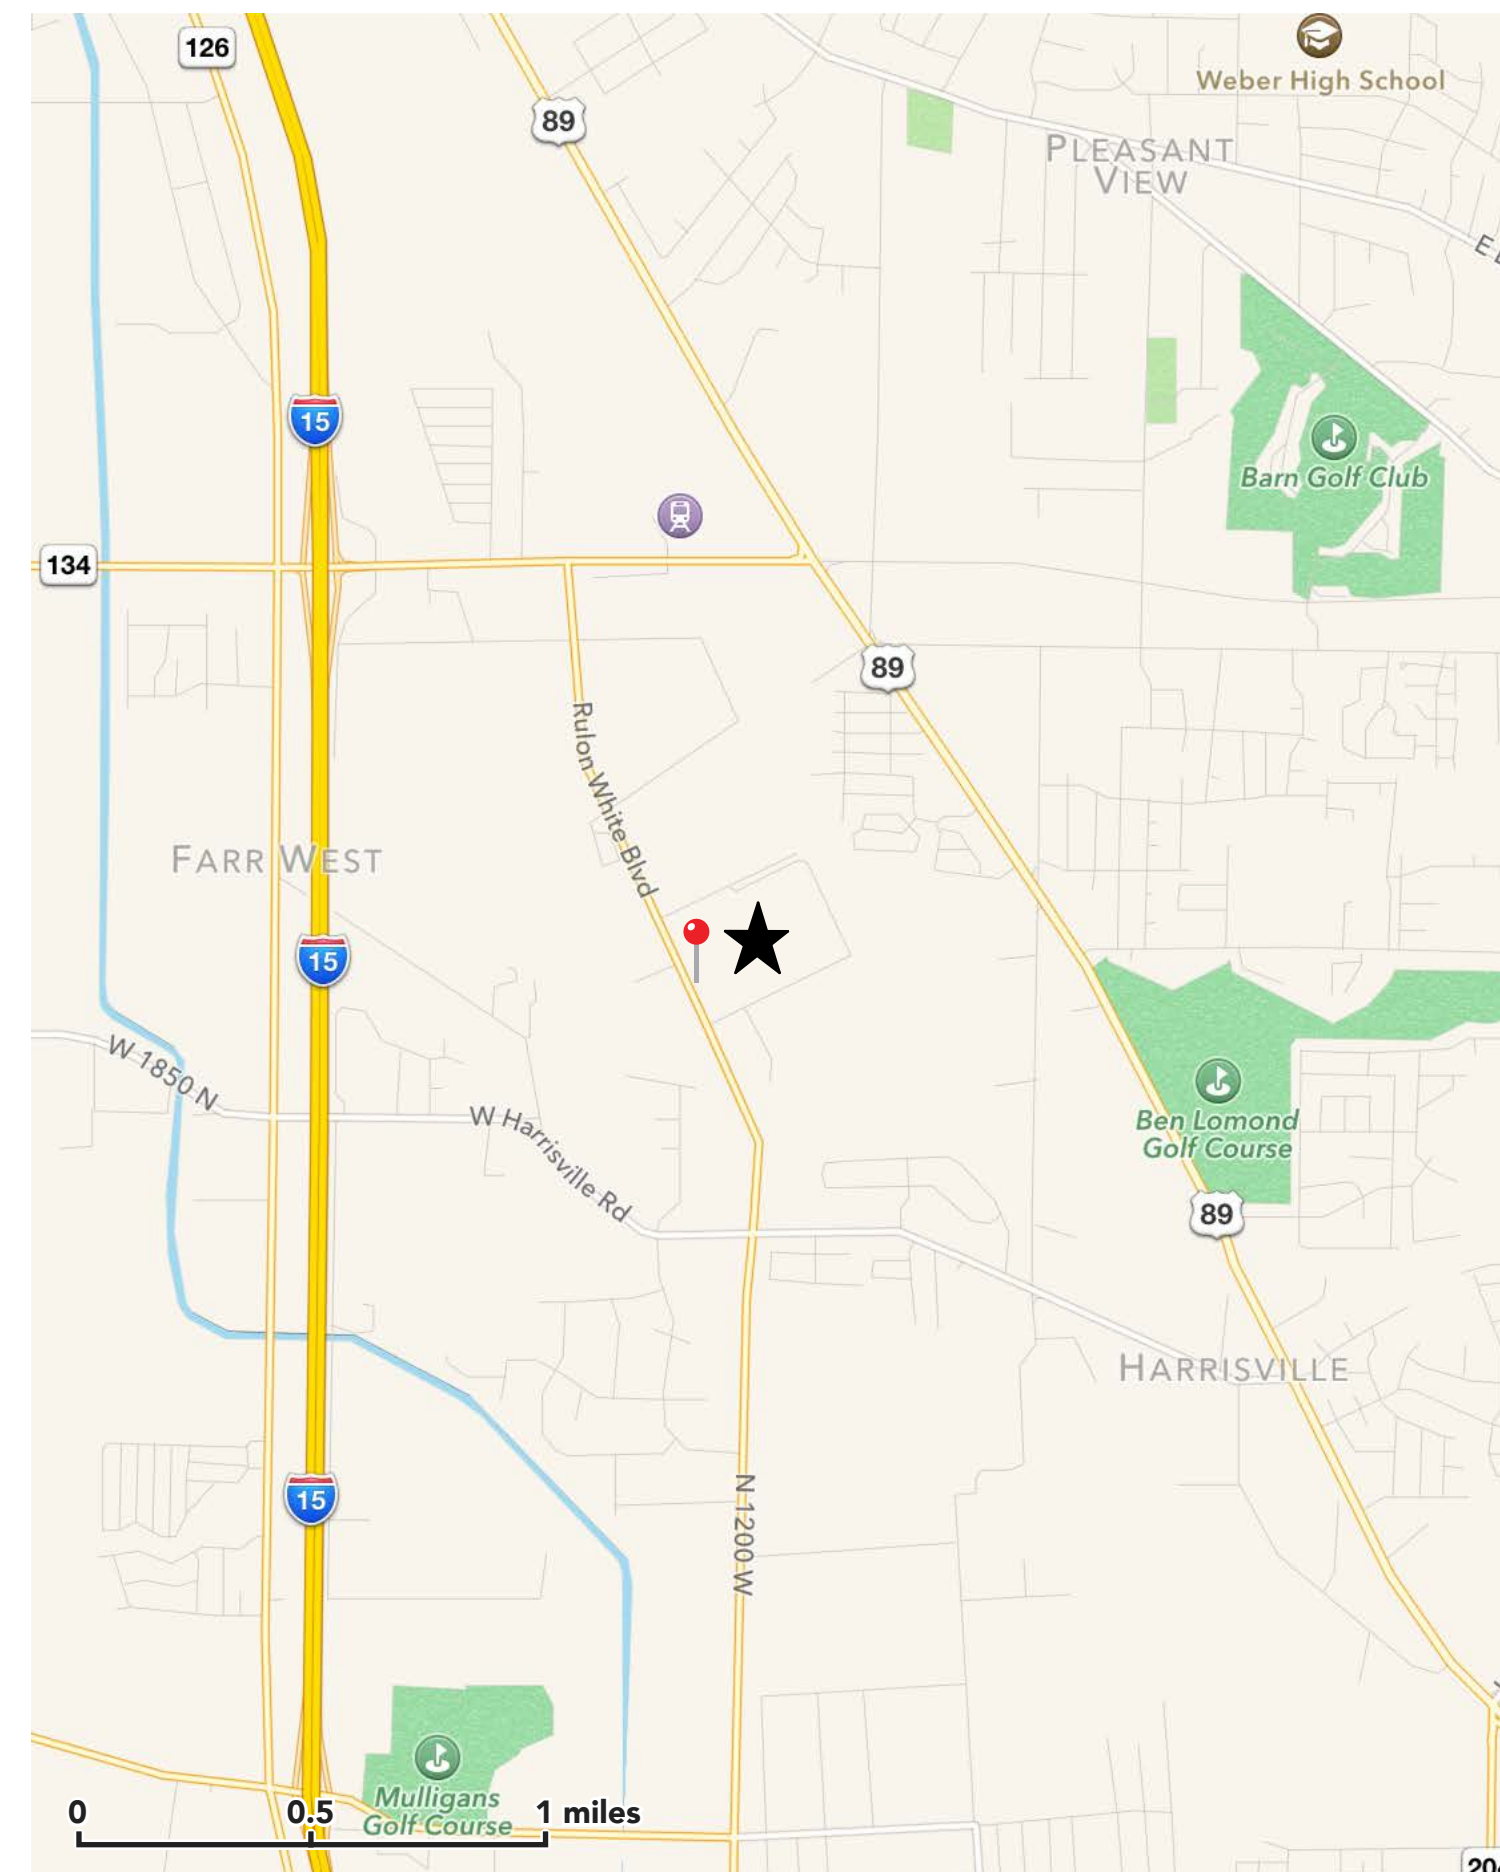

3 VICINITY MAP
SCALE: N.T.S.

SCALE:

| REV | DATE | DESCRIPTION |
|-----|-----------|---------------|
| | 7-14-2014 | ISSUE FOR SET |
| | | |
| | | |
| | | |
| | | |
| | | |
| | | |
| | | |
| | | |

**PROPOSED FITNESS ADDITION FOR
KIMBERLY CLARK CORPORATION**
1141 W 2150 N OGDEN 84404
MOUNTAINWEST ARCHITECTS 1450 HARRISON BLVD SUITE 100 - OGDEN, UT 84403 | PH: 801-823-2805 | www.mountainwestarchitects.com

PROJECT:


SHEET TITLE:
SITE MODIFICATION PLAN
PROJECT: CH-011-KIMBERLY CLARK GYM

SHEET NUMBER:


G102

DO NOT SCALE DRAWING


NOT FOR CONSTRUCTION

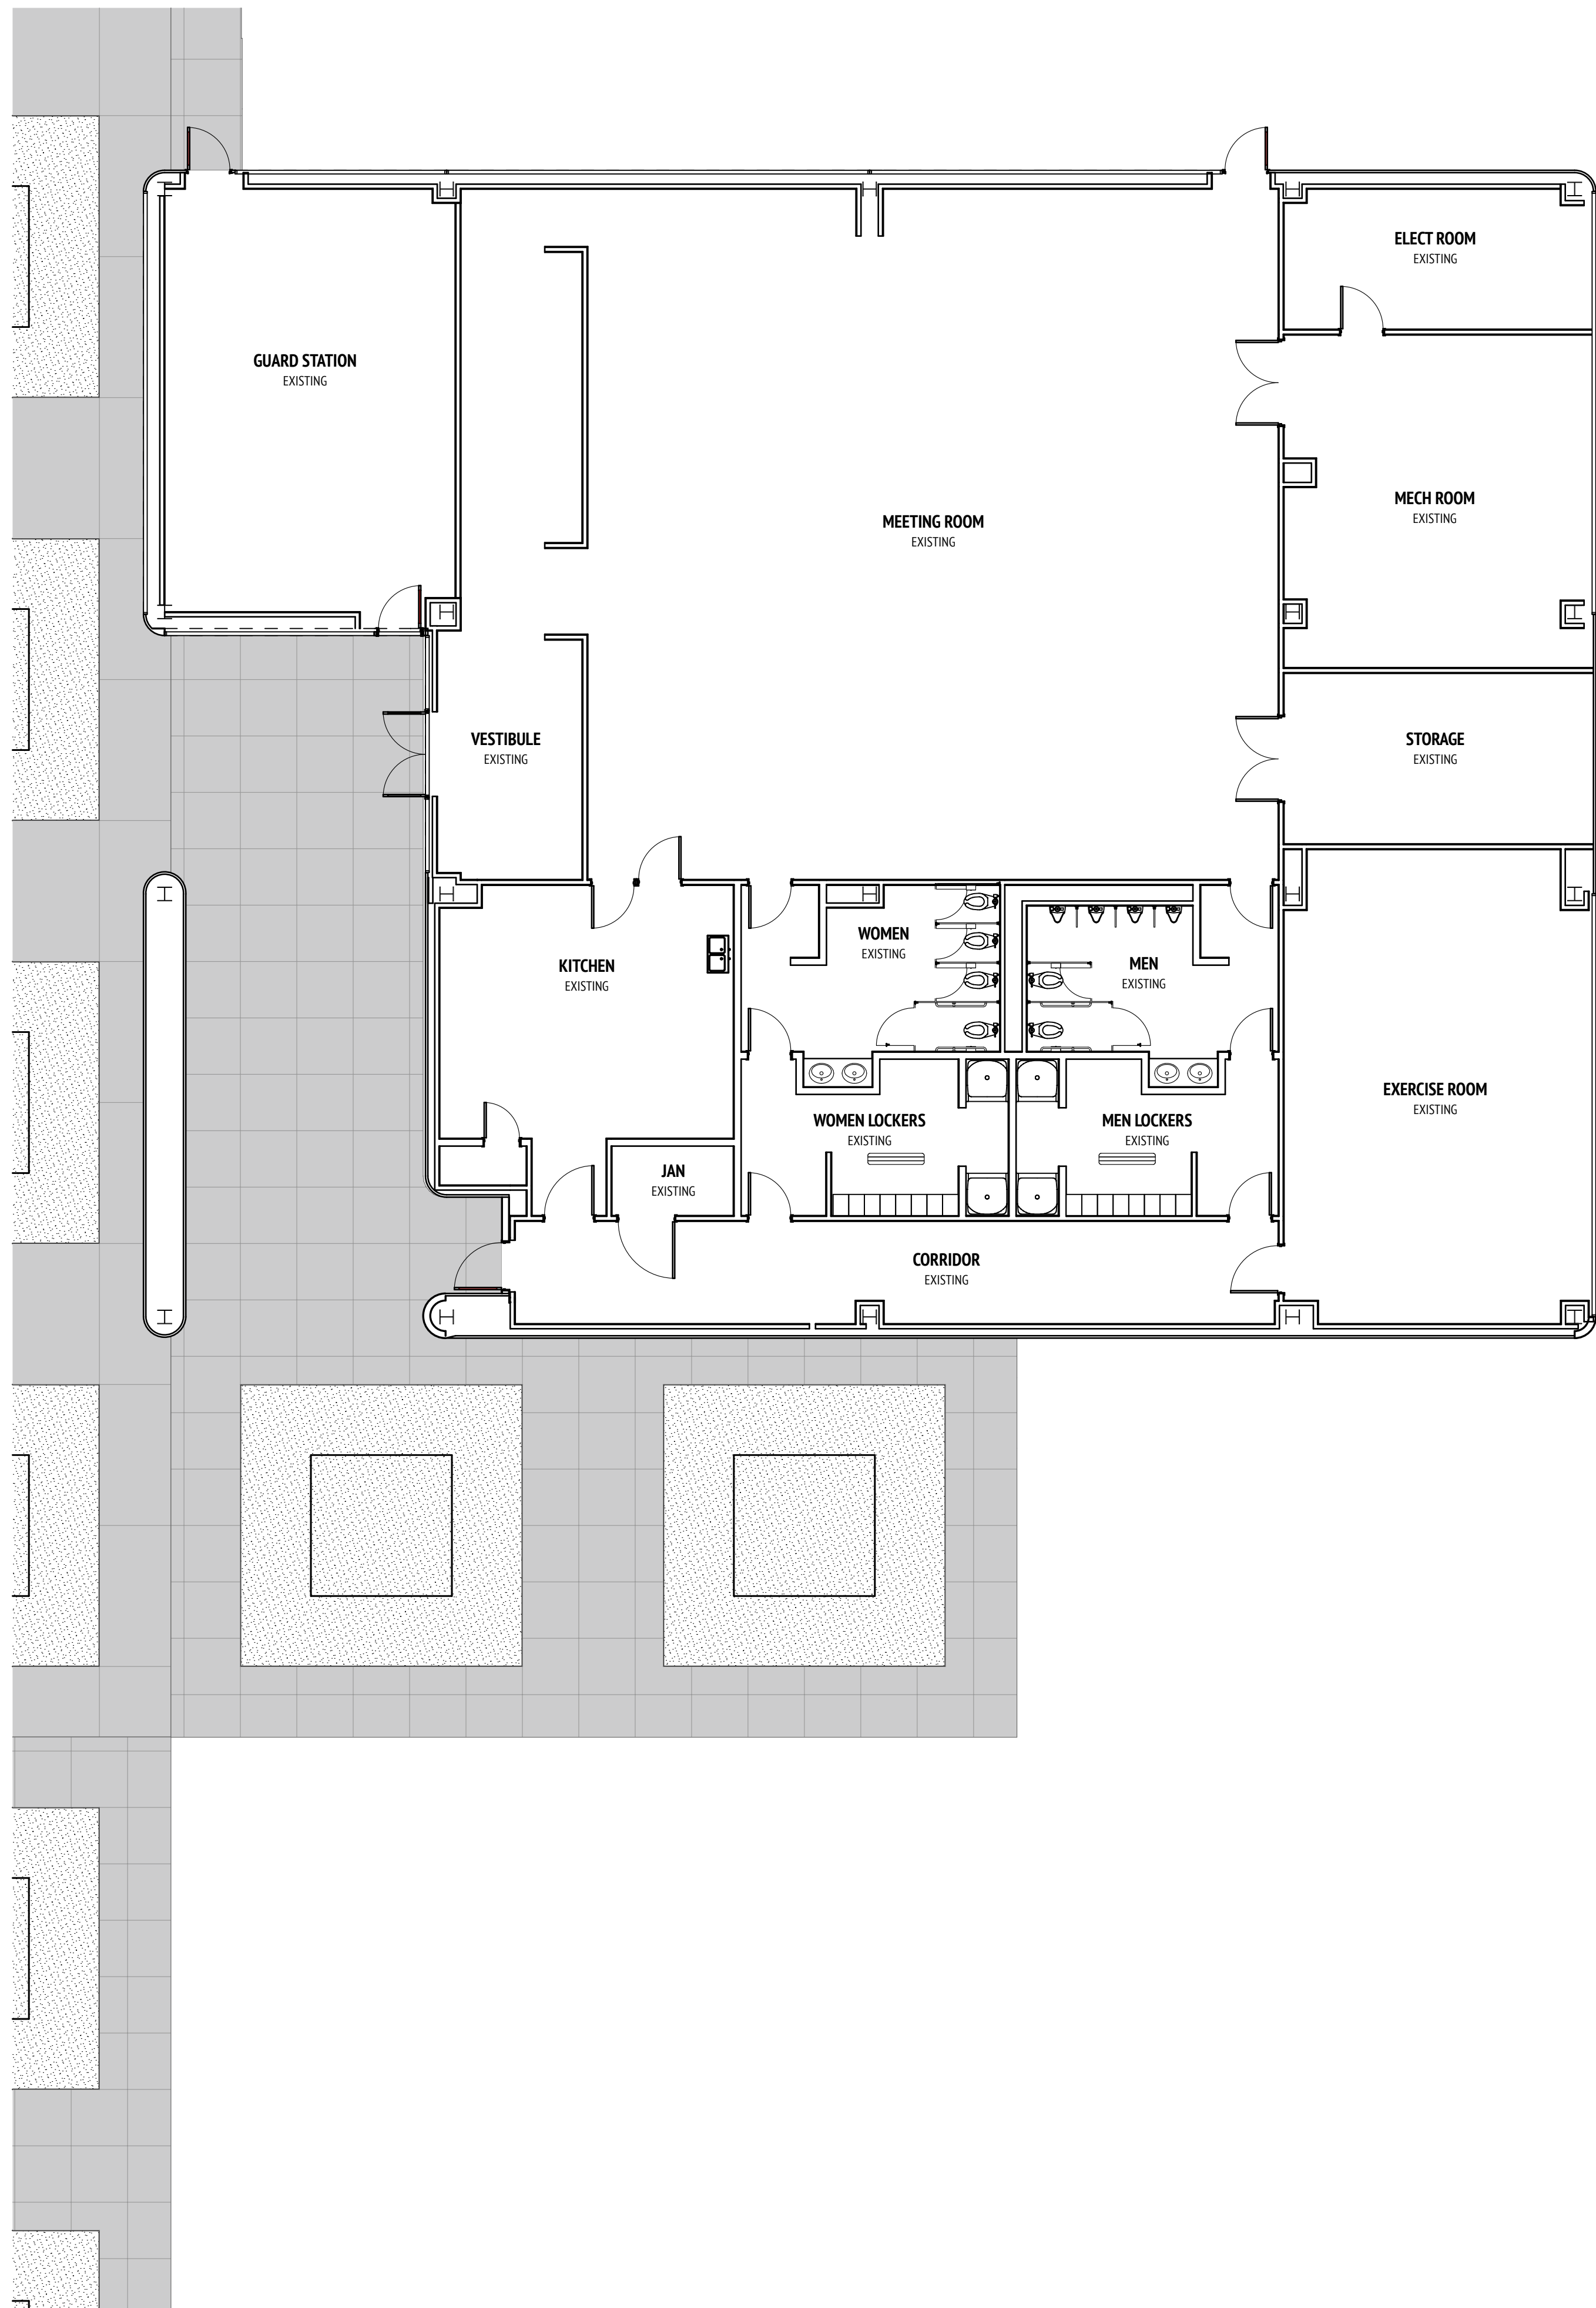

1 EXISTING FLOOR PLAN
SCALE: 1/8" = 1'-0"

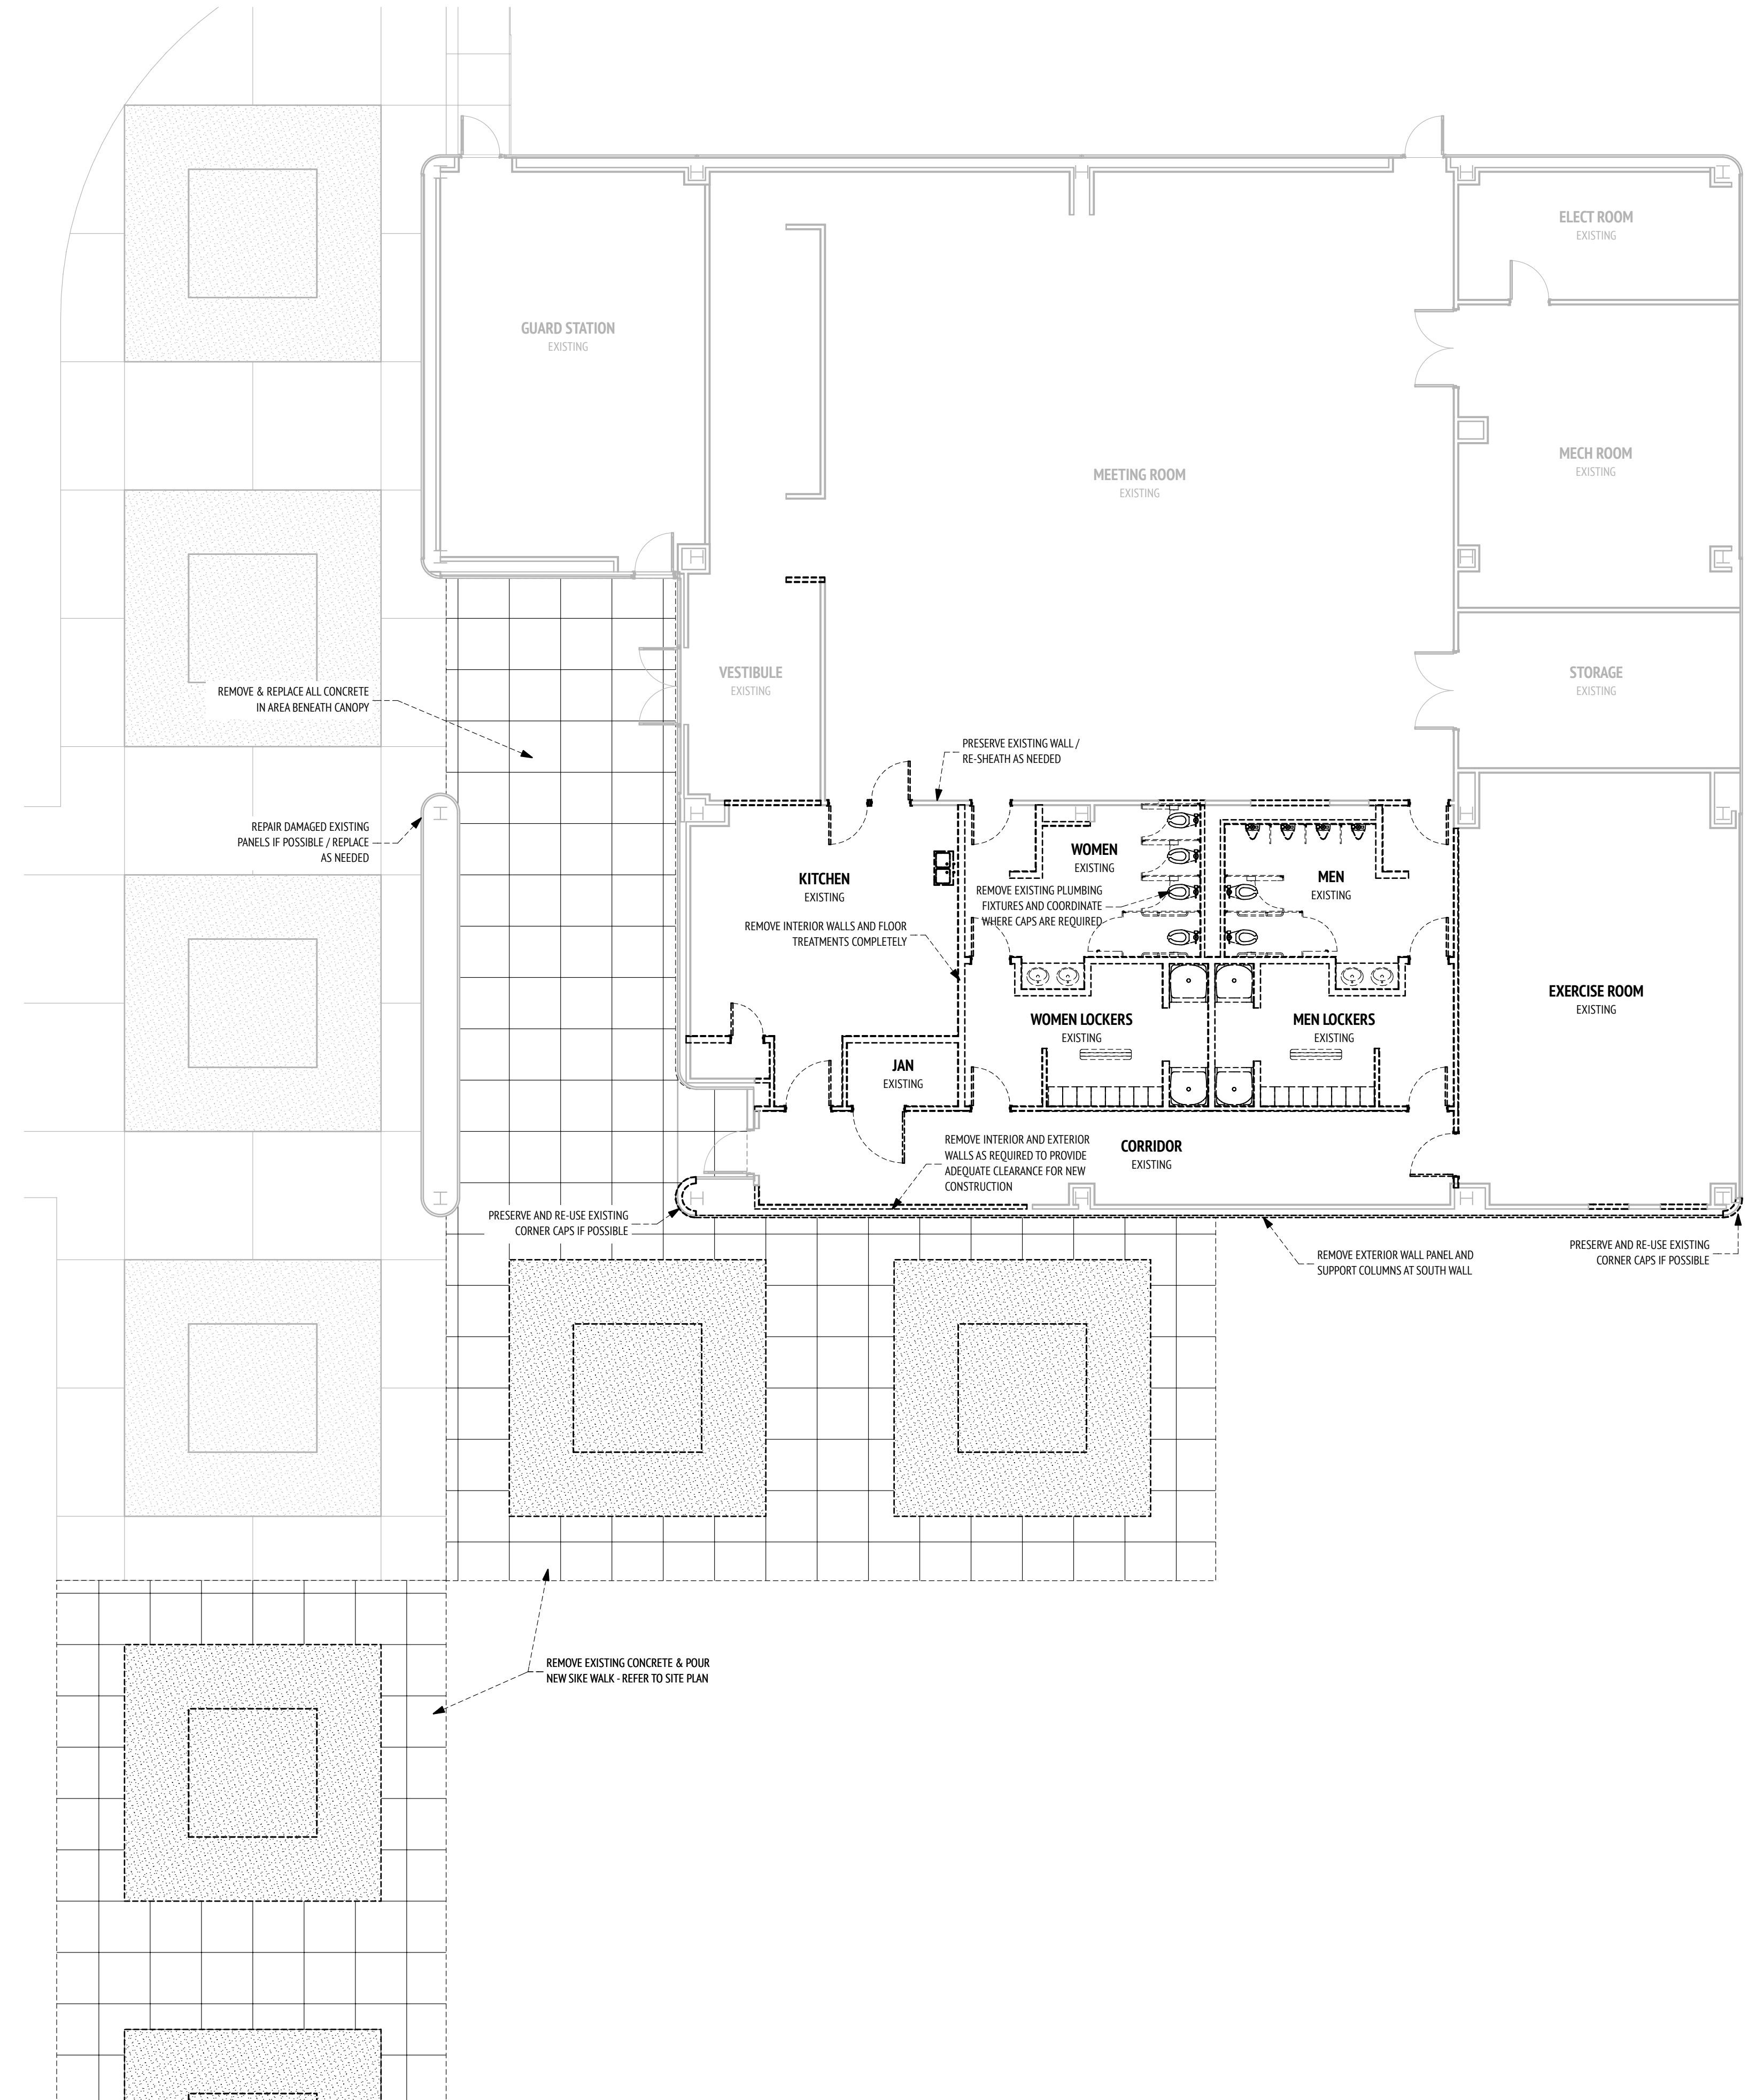

2 DEMOLITION PLAN
SCALE: 1/8" = 1'-0"

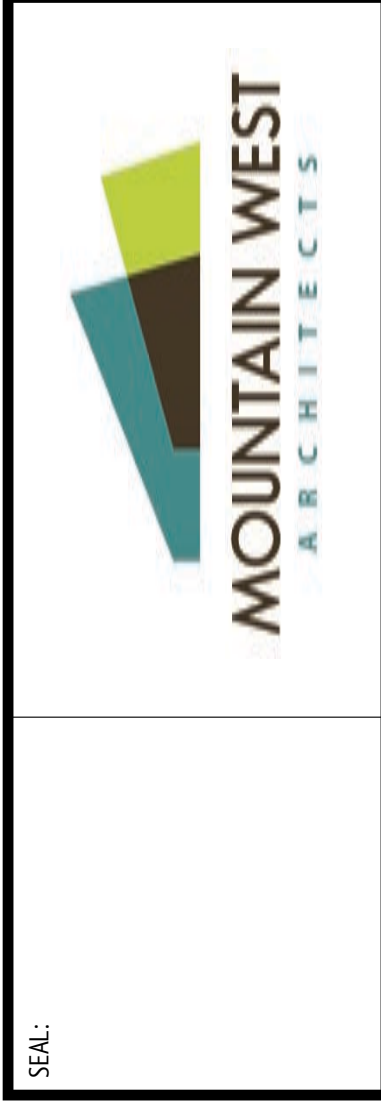


| REV | DATE | DESCRIPTION |
|-----|-----------|-------------|
| | 7-14-2014 | WORKSET |

PROJECT: **PROPOSED FITNESS ADDITION FOR KIMBERLY CLARK CORPORATION**
1141 W 2150 N OGDEN 84404
MOUNTAIN WEST ARCHITECTS | 4590 HARRISON BLDG SUITE 100 - OGDEN, UT 84403 | PH: 801-823-2805 | WWW.MOUNTAINWESTARCHITECTS.COM

SHEET TITLE: **EXISTING & DEMO PLAN**
SHEET NUMBER: **A101**
PROJECT: CH-011-KIMBERLY CLARK GYM
DO NOT SCALE DRAWING

NOT FOR CONSTRUCTION

- GENERAL NOTES:**
1. ALL WALLS ARE DIMENSIONED TO EDGE OF STUD.
 2. ALL GLAZING IN DOORS AND WINDOWS WITHIN 24 INCHES OF DOORS SHALL BE SAFETY GLAZED, TEMPERED, AND PASS THE TEST REQUIREMENTS OF CPSC 16 CFR, PART 1201 AND COMPLY WITH ANSI Z97.1
 3. OWNER SHALL POST THE OCCUPANT LOAD OF THE ASSEMBLY AREAS OF THIS BUILDING AS PER THE CODE IN EFFECT IN THIS LOCATION.
 4. ALL INTERIOR WALLS, EXCEPT IN STORAGE AREAS, SHALL BE SOUND INSULATED. 3.5" & 4" WALLS SHALL BE R-11, AND 6" WALLS SHALL BE R-19.
 5. TYPICAL WALL HEIGHT = 10'-0" UNLESS NOTED OTHERWISE.
 6. FH.G.B. = FULL HEIGHT GYP BOARD WITH SOUND ATTENUATION BLANKET.
 7. SEE SHEET A303 FOR WALL TYPES.
 8. ALL CORNERS TO RECEIVE KOROGARD G100 SERIES SURFACE MOUNTED CORNER GUARDS, COLOR TO WALL PAINT COLORS. REFER TO FINISH SCHEDULE FOR PAINT COLORS.

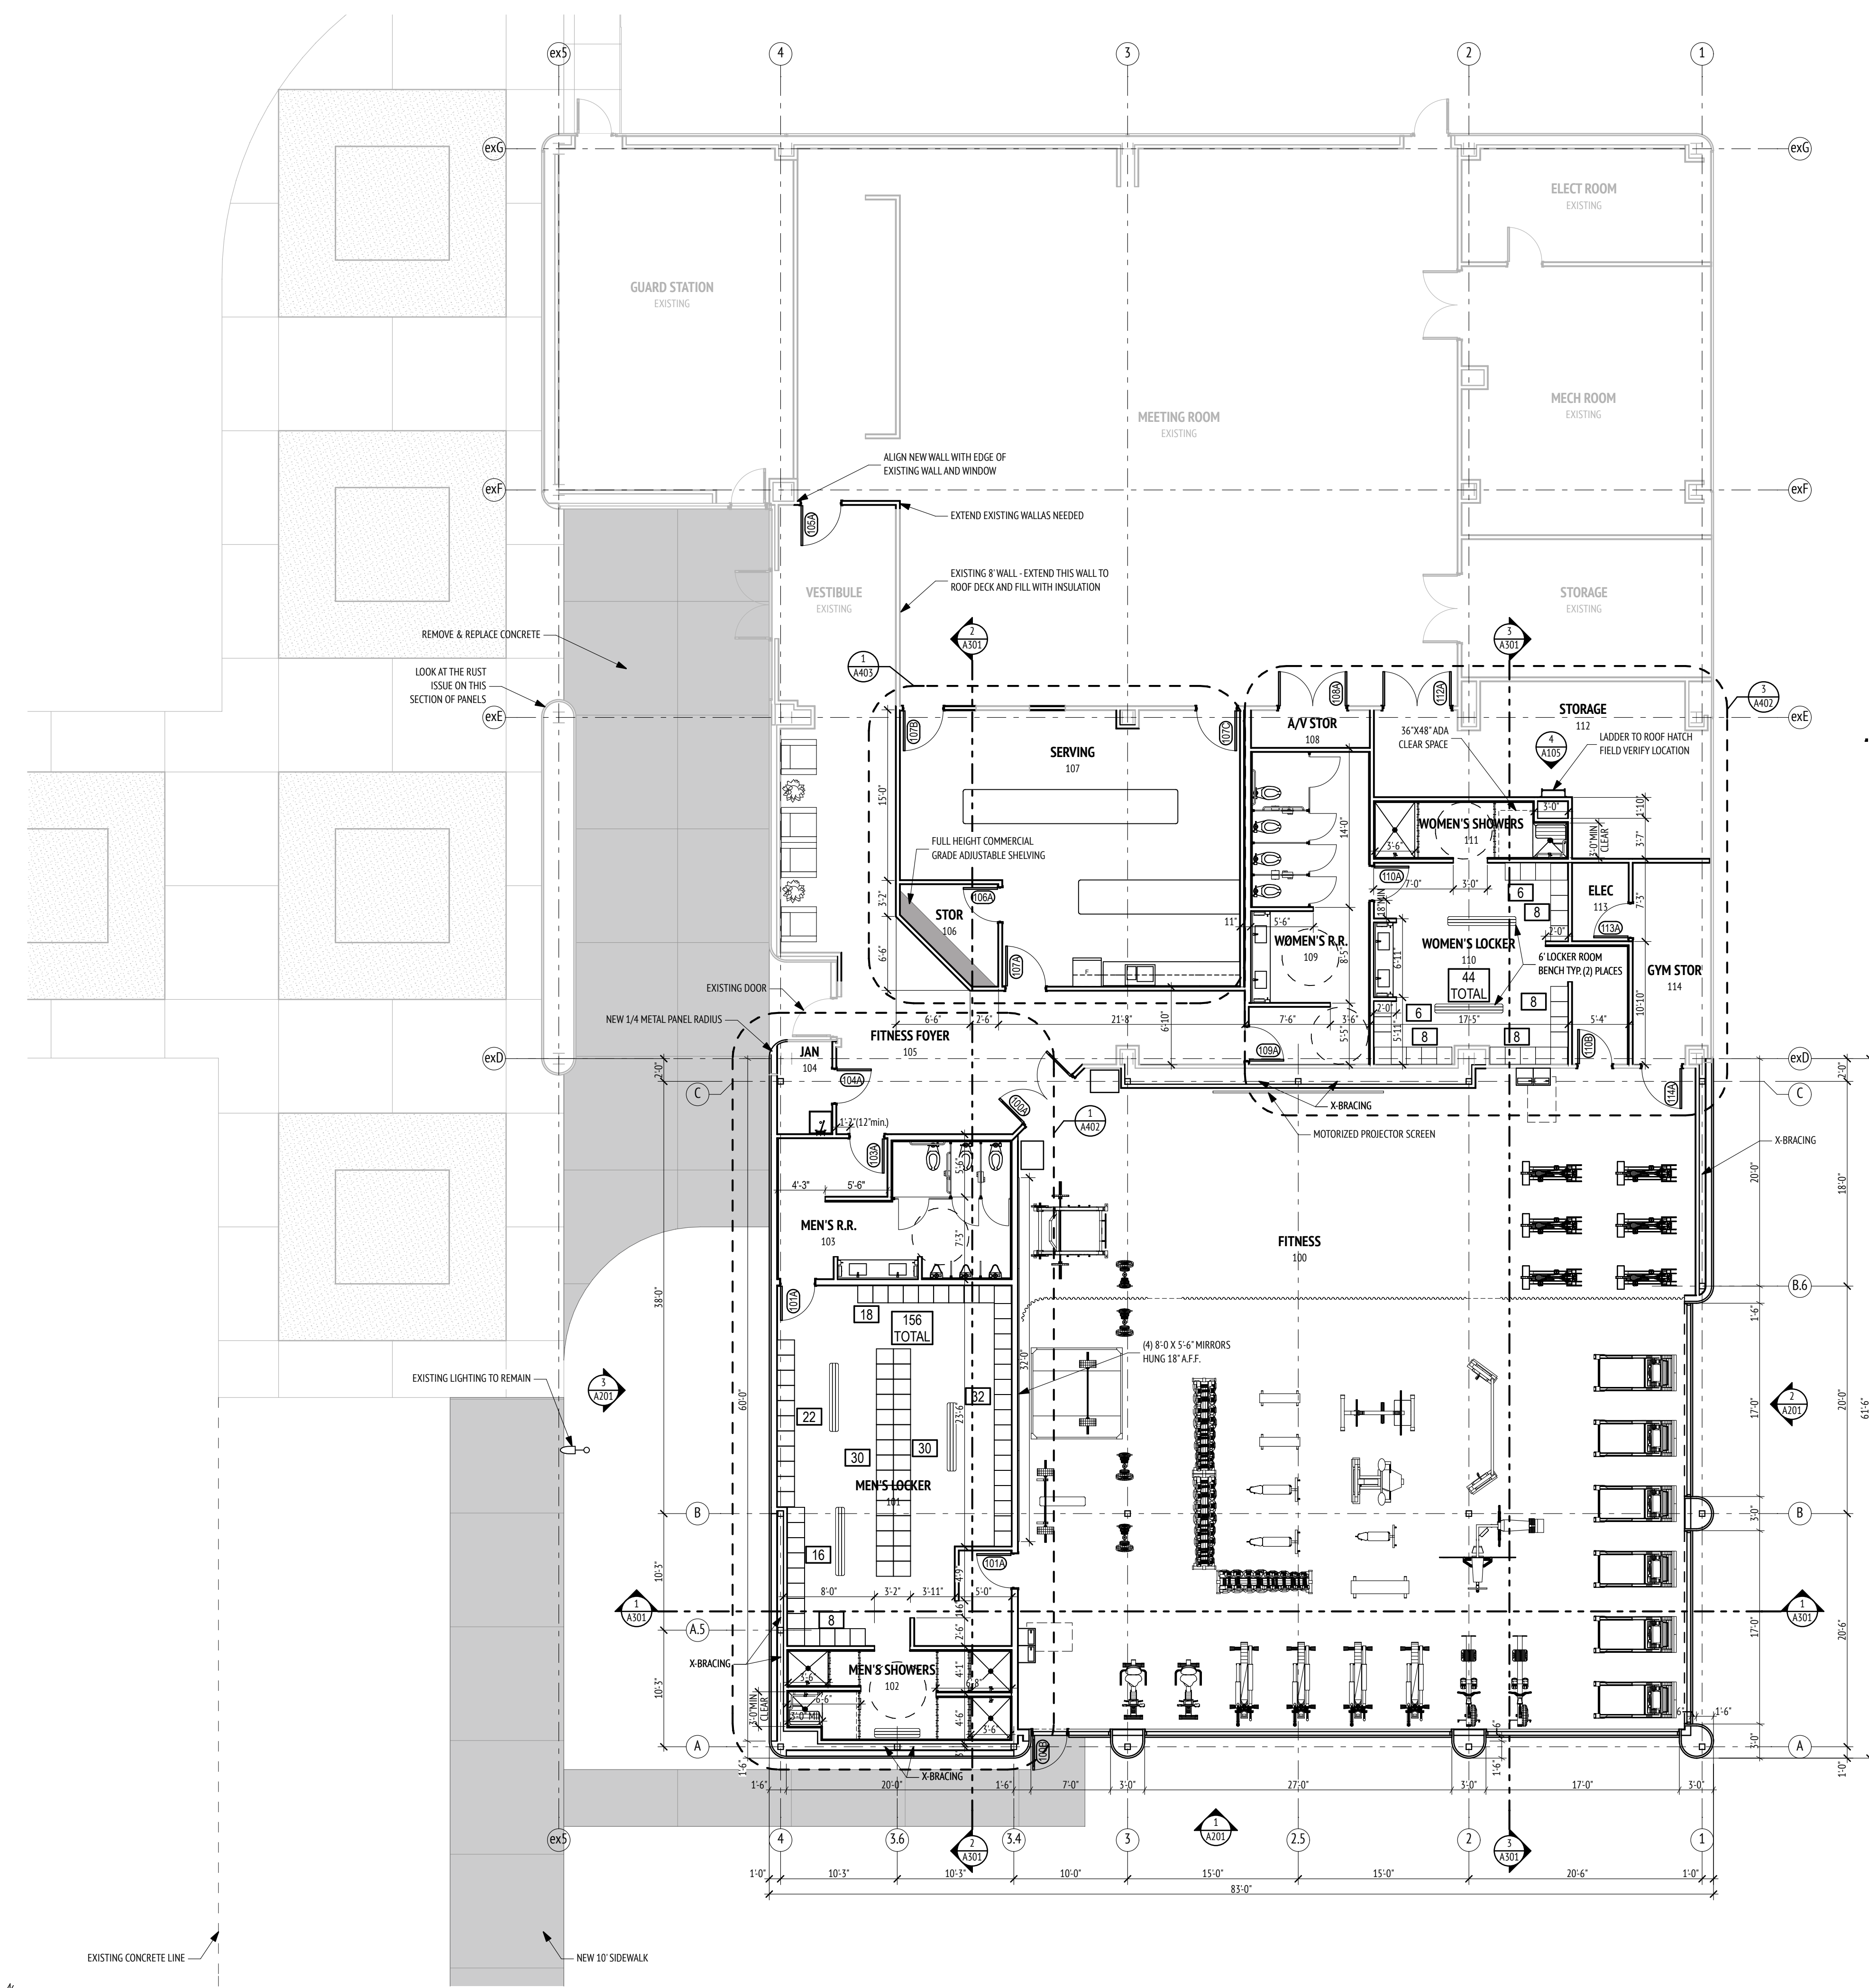


1 FLOOR PLAN
SCALE: 1/8" = 1'-0"

| REV | DATE | DESCRIPTION |
|-----|-----------|---------------|
| 1 | 7-14-2014 | ISSUE FOR SET |


**PROPOSED FITNESS ADDITION FOR
KIMBERLY CLARK CORPORATION**
1141 W 2150 N OGDEN 84404
MOUNTAIN WEST ARCHITECTS | 4590 HARRISON BLVD SUITE 100 - OGDEN, UT 84403 | PH: 801-823-2805 | www.mountainwestarchitects.com

NOT FOR CONSTRUCTION


SHEET TITLE:
FIRST FLOOR PLAN
SHEET NUMBER:
A102
PROJECT: CH-011-KIMBERLY CLARK GYM
DO NOT SCALE DRAWING

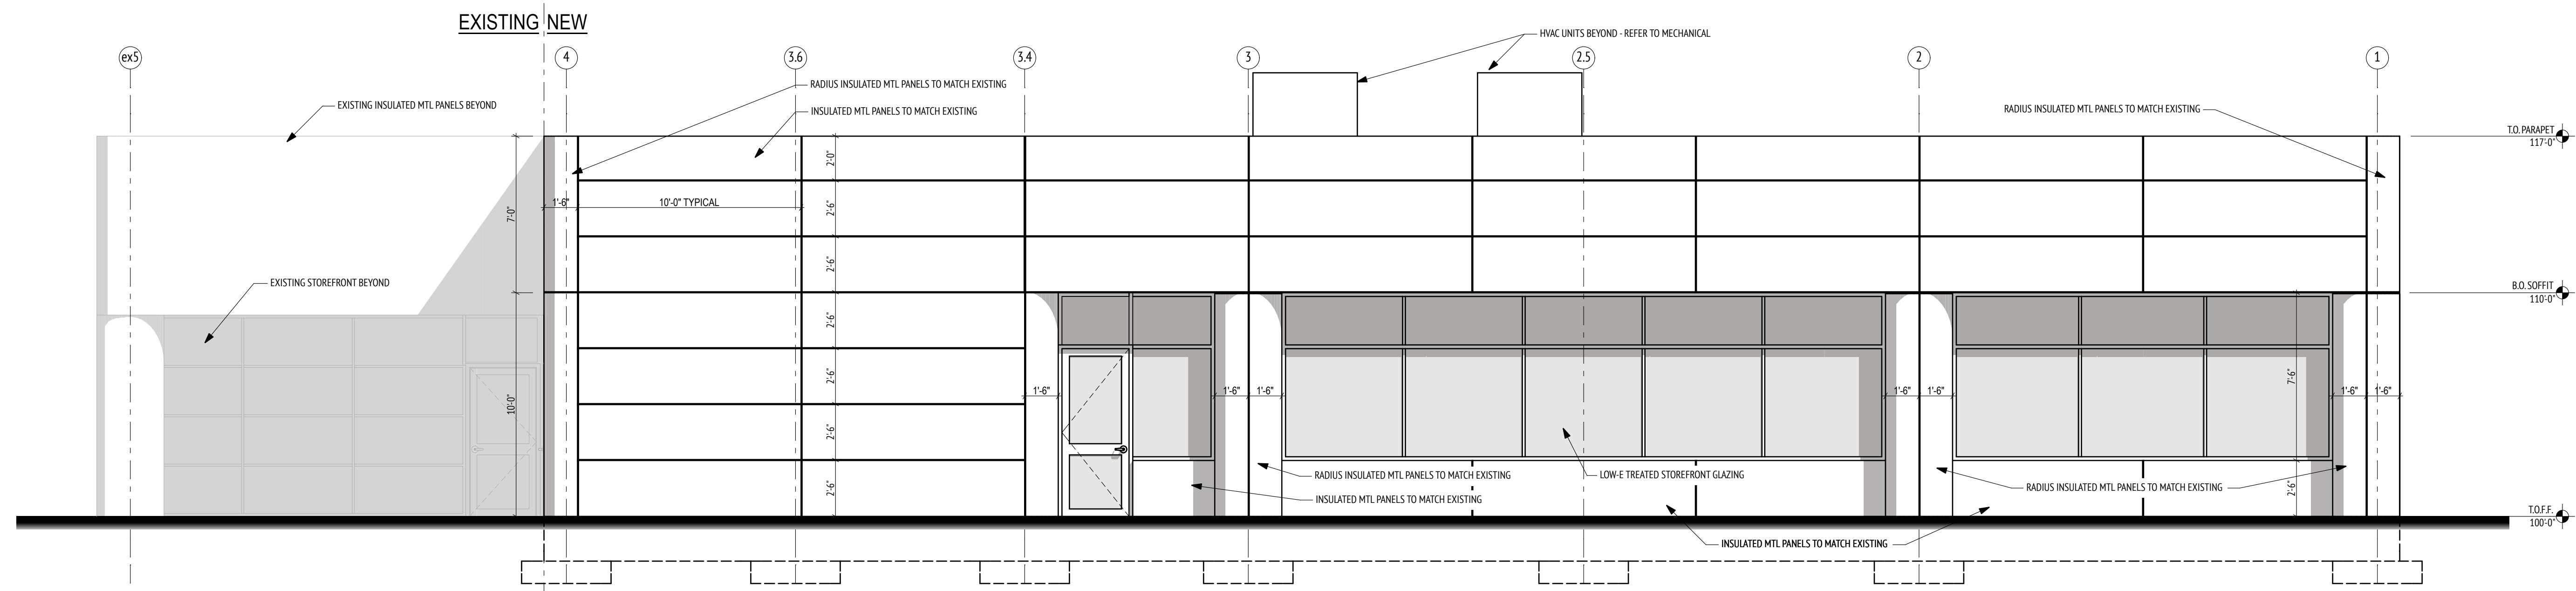

1 SOUTH ELEVATION
SCALE: 1/4" = 1'-0"

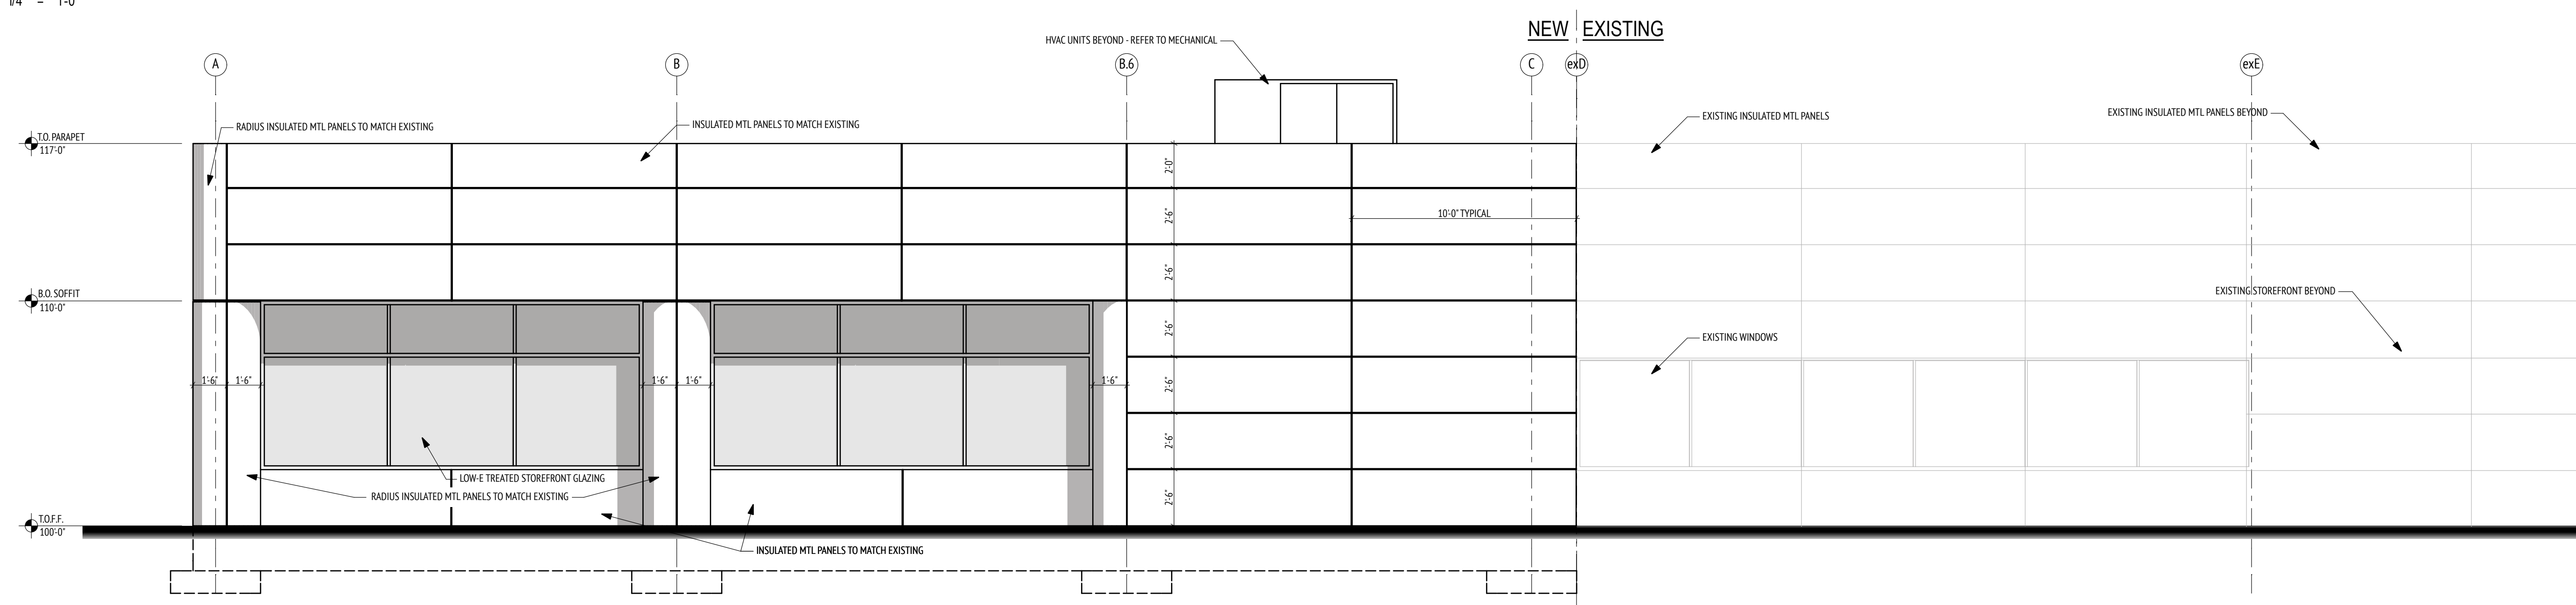

2 EAST ELEVATION
SCALE: 1/4" = 1'-0"

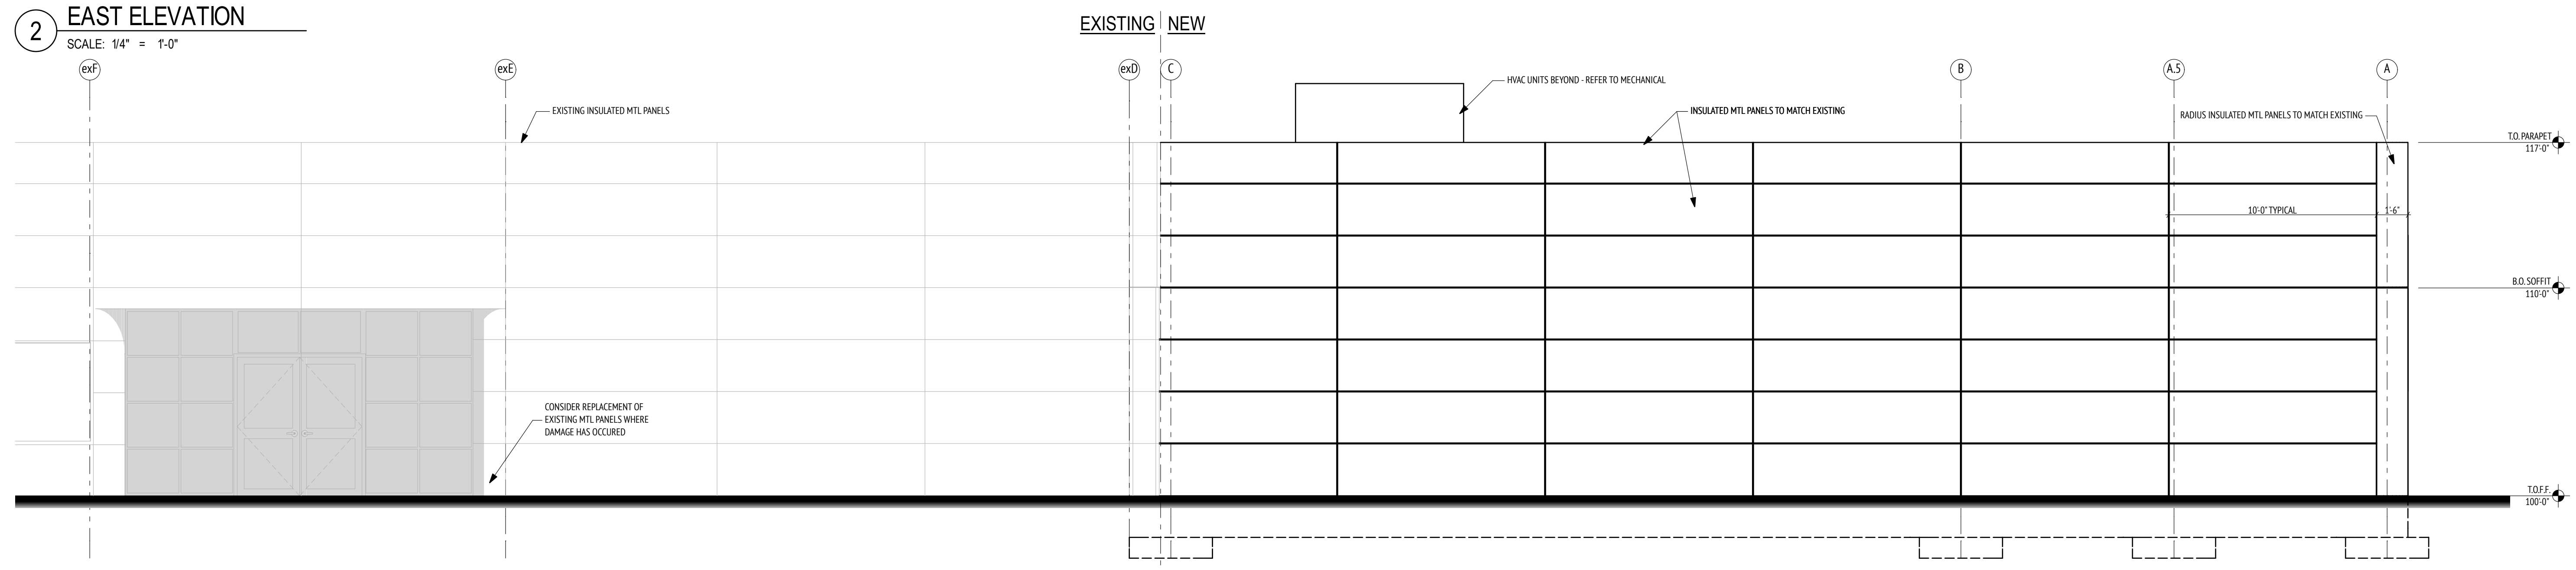

3 WEST ELEVATION
SCALE: 1/4" = 1'-0"

| REV | DATE | DESCRIPTION |
|-----|-----------|---------------|
| 1 | 7-14-2014 | ISSUE FOR SET |

**PROPOSED FITNESS ADDITION FOR
KIMBERLY CLARK CORPORATION**
1141 W 2150 N OGDEN 84404
MOUNTAIN WEST ARCHITECTS | 4590 HARRISON BLDG SUITE 100 - OGDEN, UT 84403 | PH: 801-823-2805 | WWW.MOUNTAINWESTARCHITECTS.COM

NOT FOR CONSTRUCTION

SHEET TITLE:
EXTERIOR ELEVATIONS

SHEET NUMBER:
A201

PROJECT: CH-011-KIMBERLY CLARK GYM

DO NOT SCALE DRAWING