


SWPP PLAN INFO

1. Area to be disturbed is approx 3000 SF excavation plus trenches for yard lines
2. The General Contractor, Clifford Allen Design, will be responsible SWPP: 801-831-6313
3. All excavation materials will be kept at least 30' from property lines or Public ROW. No soil will be disturbed within 20' of property lines.
4. Excavation materials will be piled onsite during the time between excavation and backfill. At backfill all excavation materials will be used to return the lot to natural grade or hauled off. Backfill will occur within 3 weeks of excavation.
5. Concrete washout will be placed as shown on plan; metal dumpster designed for such to be placed on lot during construction.
6. Porta-John to be located per plan. Installed with 4 - 4' lengths of #4 rebar through eyelets in Porta-John, into the ground.
7. Construction Entrance to be built per plan; 4"-6" of Roadbase installed from Public ROW to front of garage. A 12" concrete culvert will be installed under the roadbase at the low point of the swale.
8. Mud or dirt tracked on the asphalt will be manually scraped and swept, and placed back on the lot, within 4 hours of being tracked.
9. There appears to be a drainage swale in the Public ROW in front on the lot. No excavation will occur within 20' of the swale except for the utility trenches adjacent to it. No soil from the utility ditches will enter the drainage ditch.
10. Because of the natural foliage, the rain/storm water currently sheds very little on the upper portion of the lot. Rain/storm water likely flows down the Public ROW swale from lots above this lot.
11. No current occupation on the property.

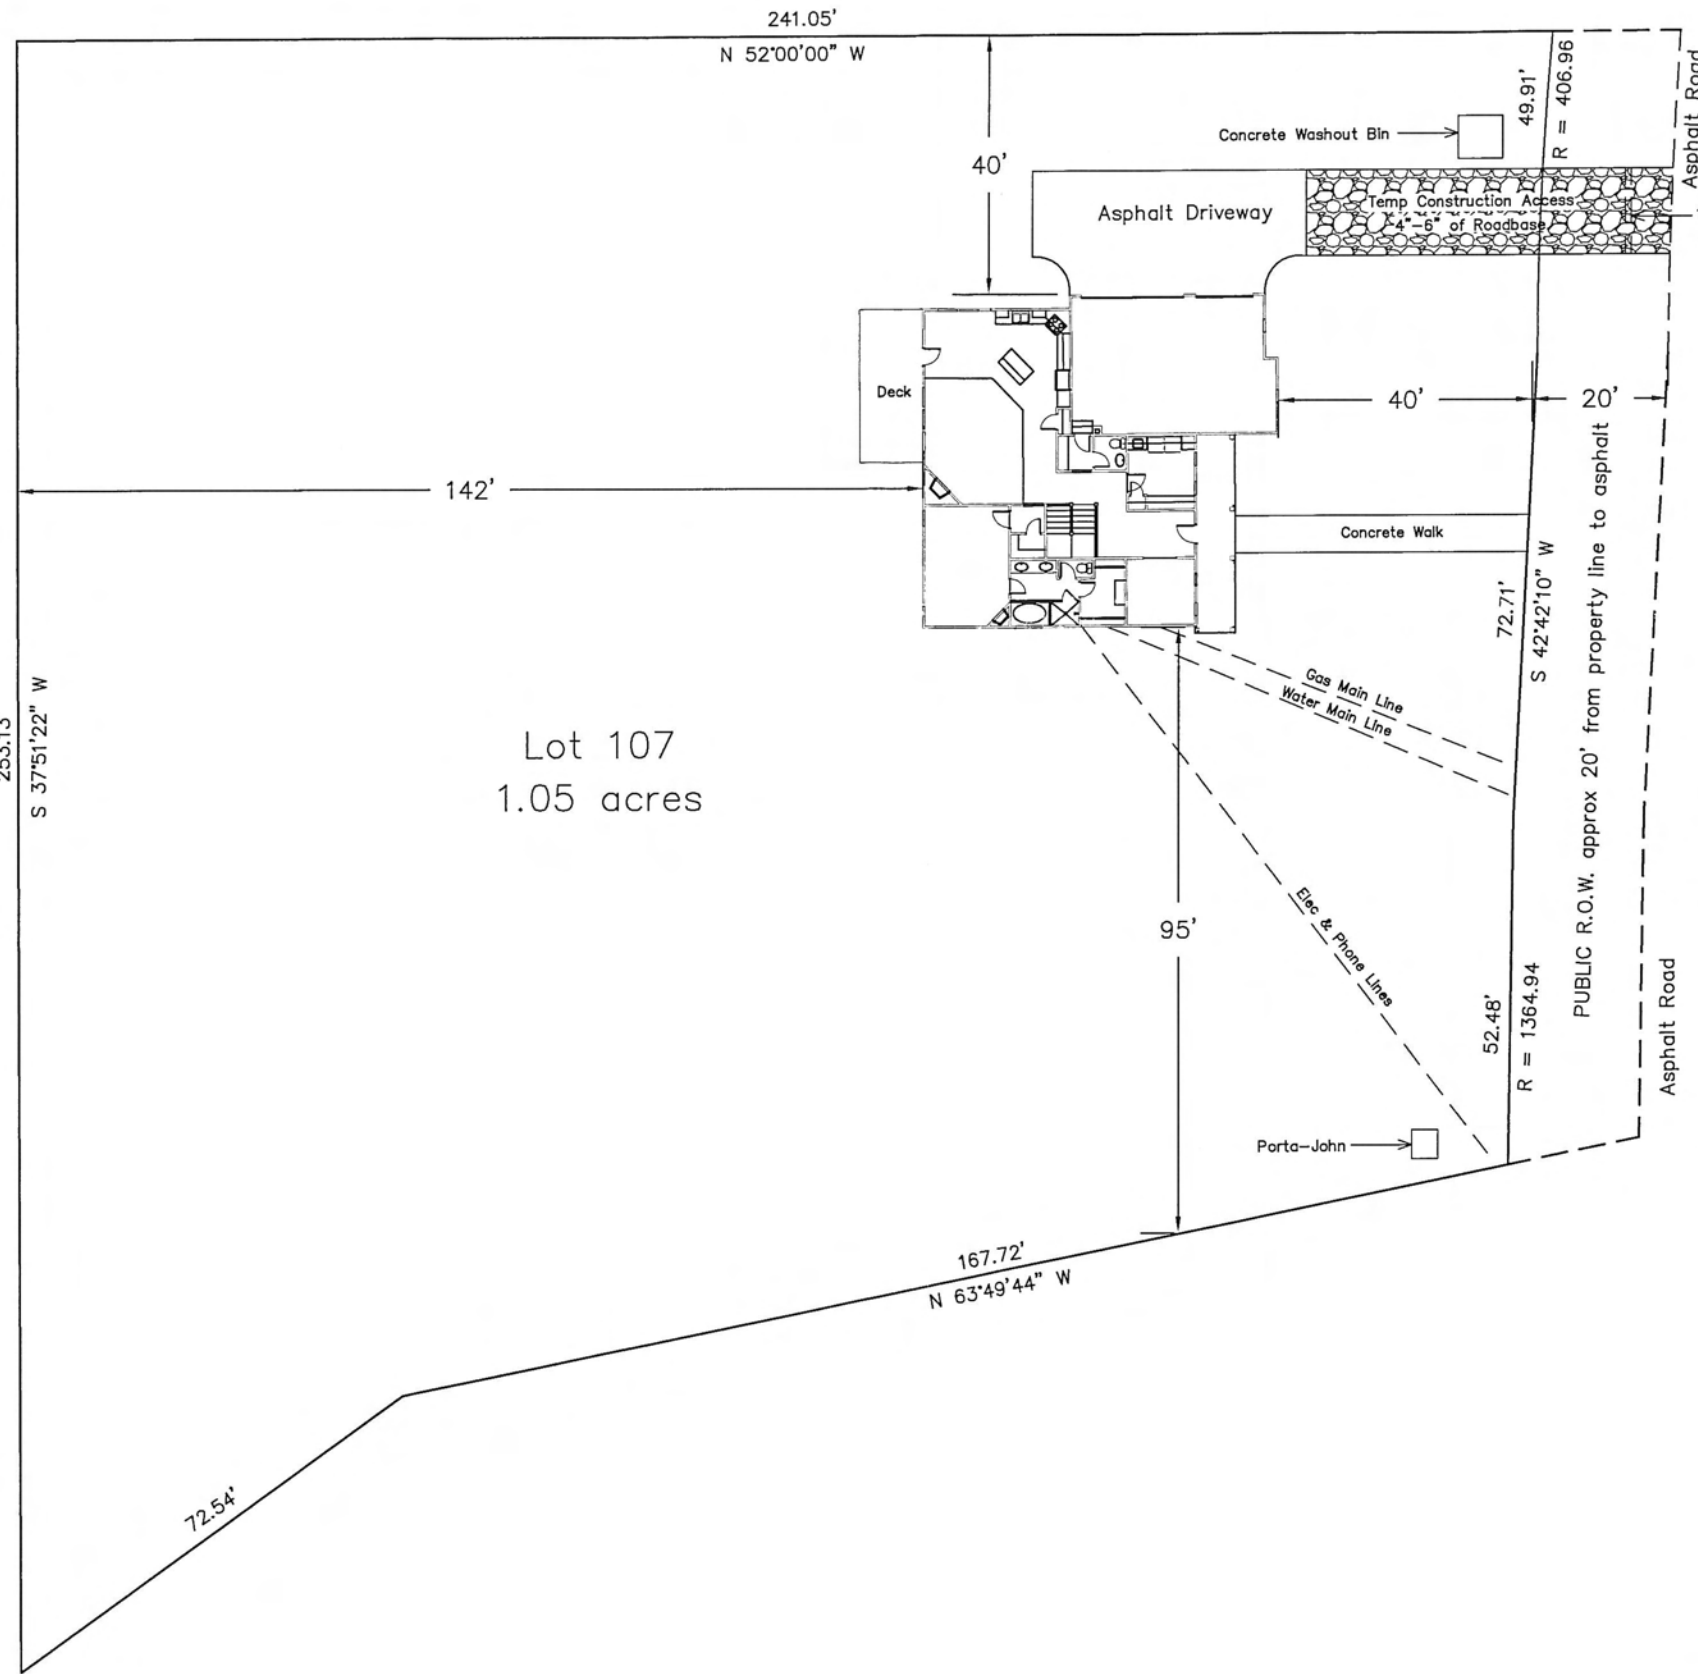

SWPP PLAN
 SCALE: 1" = 30'

General Notes

CLIFFORD ALLEN DESIGN MAINTAINS INTELLECTUAL RIGHTS TO THESE PLANS. ALL RIGHTS ARE RESERVED. THESE PLANS SHALL NOT BE REPRODUCED OR COPIED WITHOUT EXPRESS WRITTEN CONSENT OF CLIFFORD ALLEN DESIGN, UNDER PENALTY OF PROSECUTION. THE DANIELS ARE GIVEN EXPRESS CONSENT TO USE THESE PLANS TO BUILD ON THE DESIGNATED PROPERTY.

DANIELS

No.	Revision/Issue	Date
Firm Name and Address		
Project Name and Address		
DANIELS HOMES LIBERTY, UTAH		
Project	Sheet	
PLOT PLAN	0	
Date		
3-15-2014		
Scale		
1:30		