



Walls: Client Provided Hardie Board Siding

South Garage Doors: Bridgeport
Garage Door Color: Black
Garage Door Panel: Short
Garage Door Jamb Trim: Matte Black (if required)

Roof Color: Matte Black
Gable Trim: Matte Black
Eave Trim: Matte Black
Soffit: Matte Black
Fascia: Matte Black
Angle E Trim: Matte Black (if required)
Soffit: Matte Black
Fascia: Matte Black

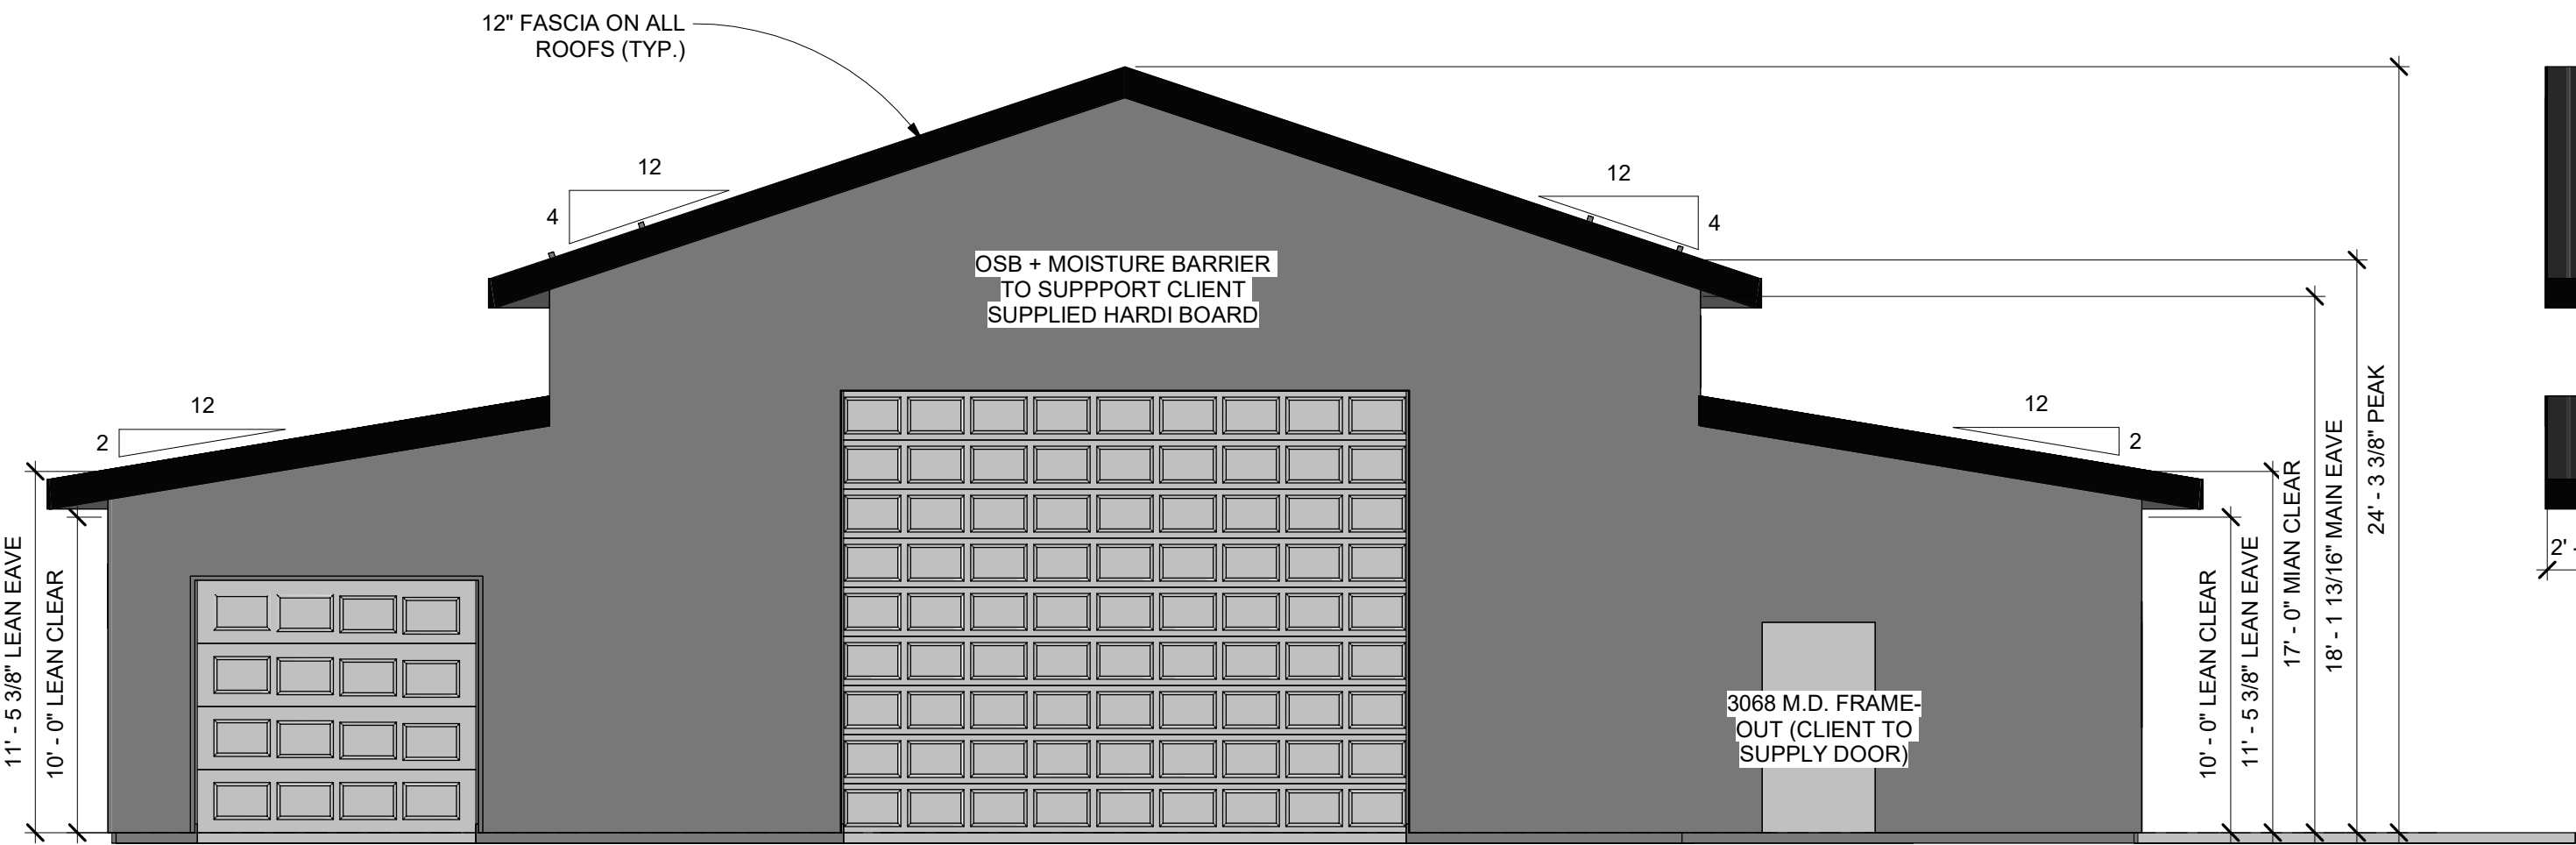


1 SOUTH (FRONT) ELEVATION
3/16" = 1'-0"

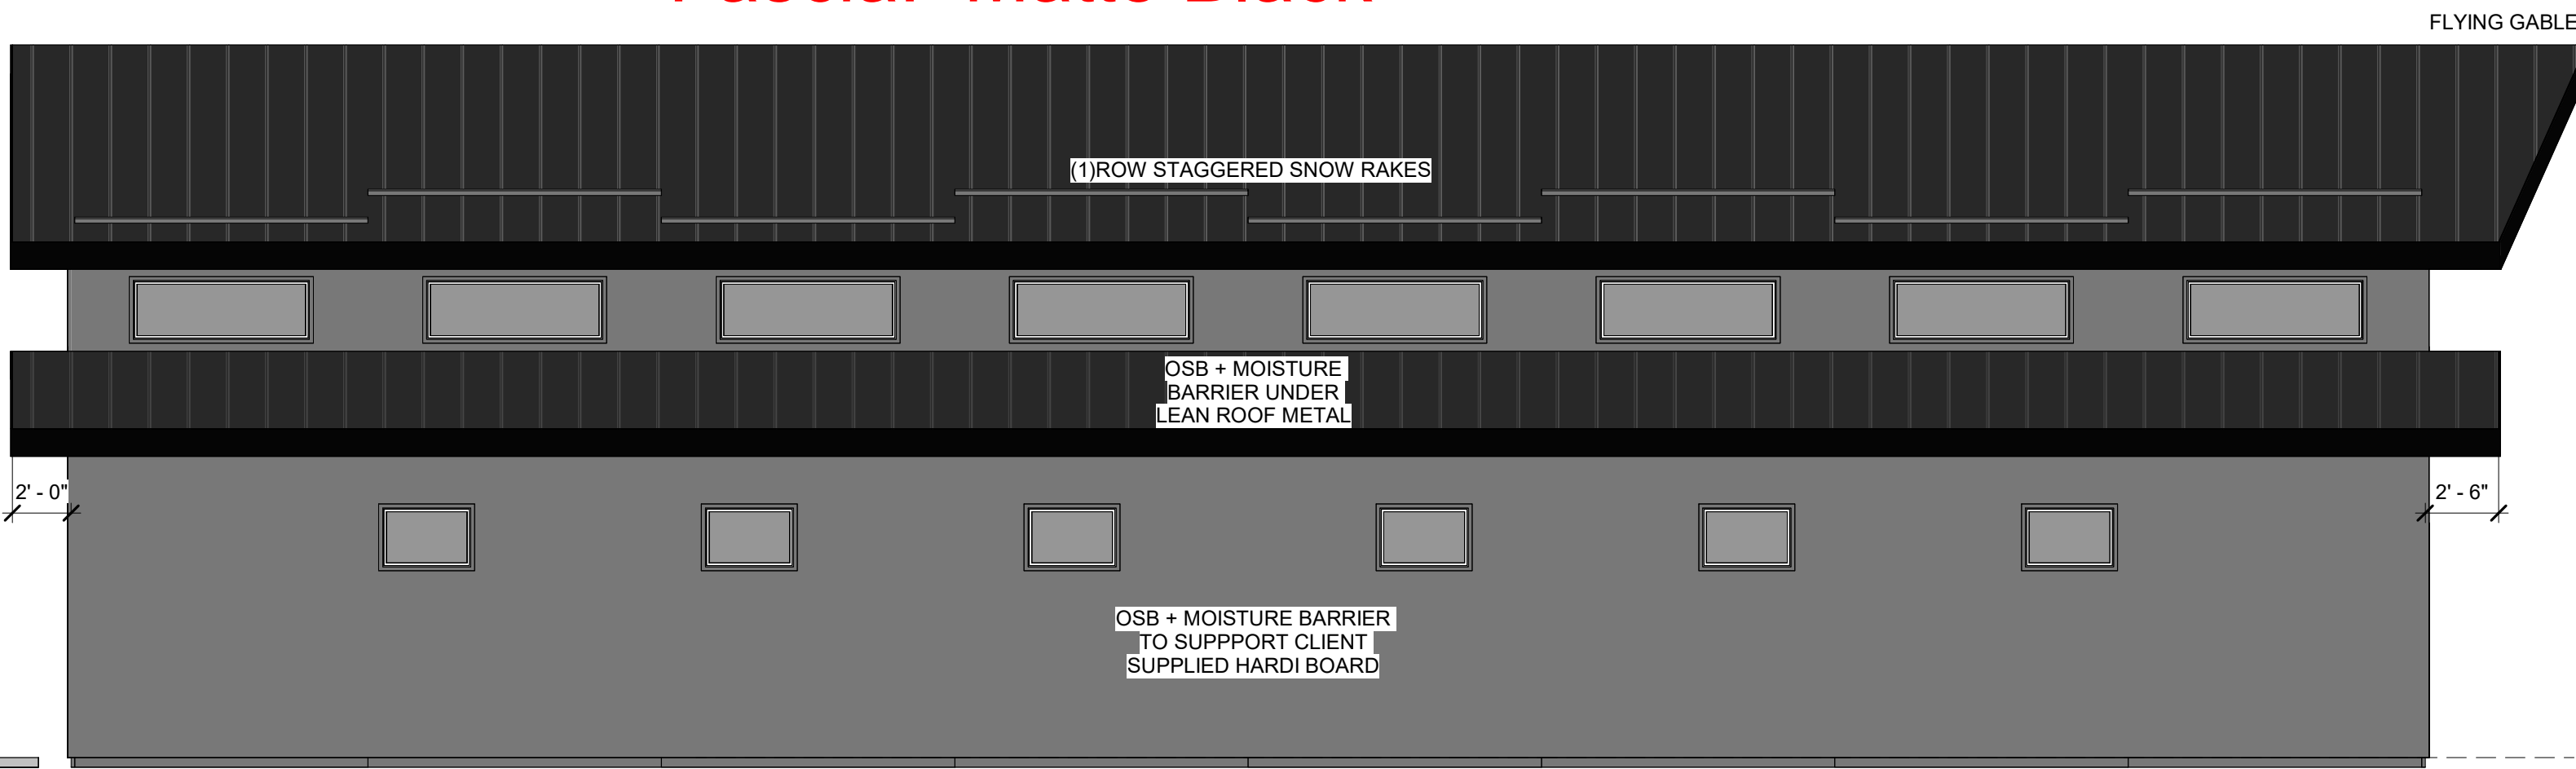


2 WEST ELEVATION
3/16" = 1'-0"

Window Color: Black Exterior / Black Interior
Window Trim: Matte Black (if required)

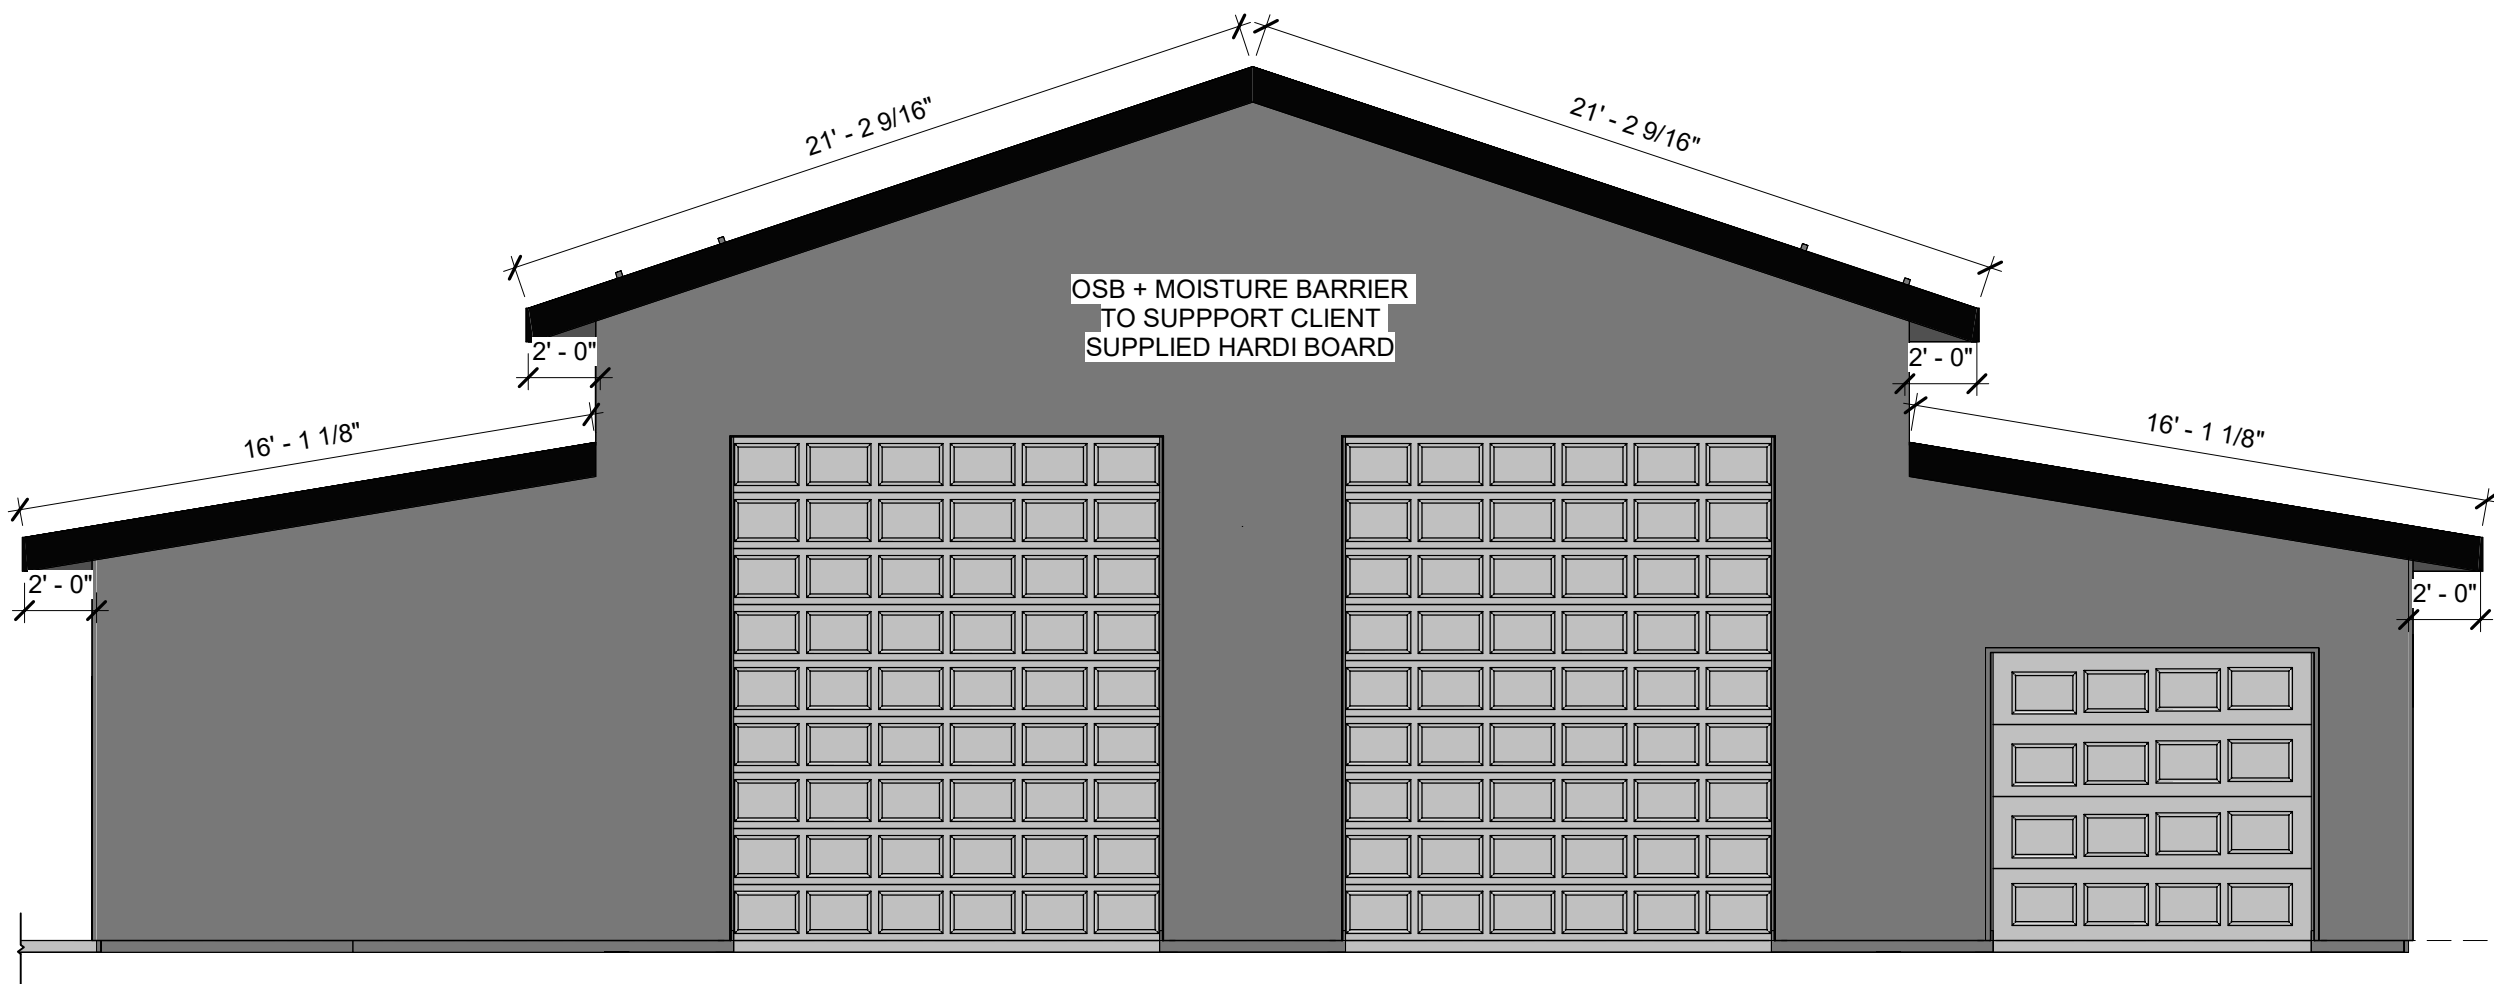

3 NORTH ELEVATION
3/16" = 1'-0"

North Garage Doors:
Garage Door Color: Black
Garage Door Panel: Short
Garage Door Jamb Trim: Matte Black (if required)

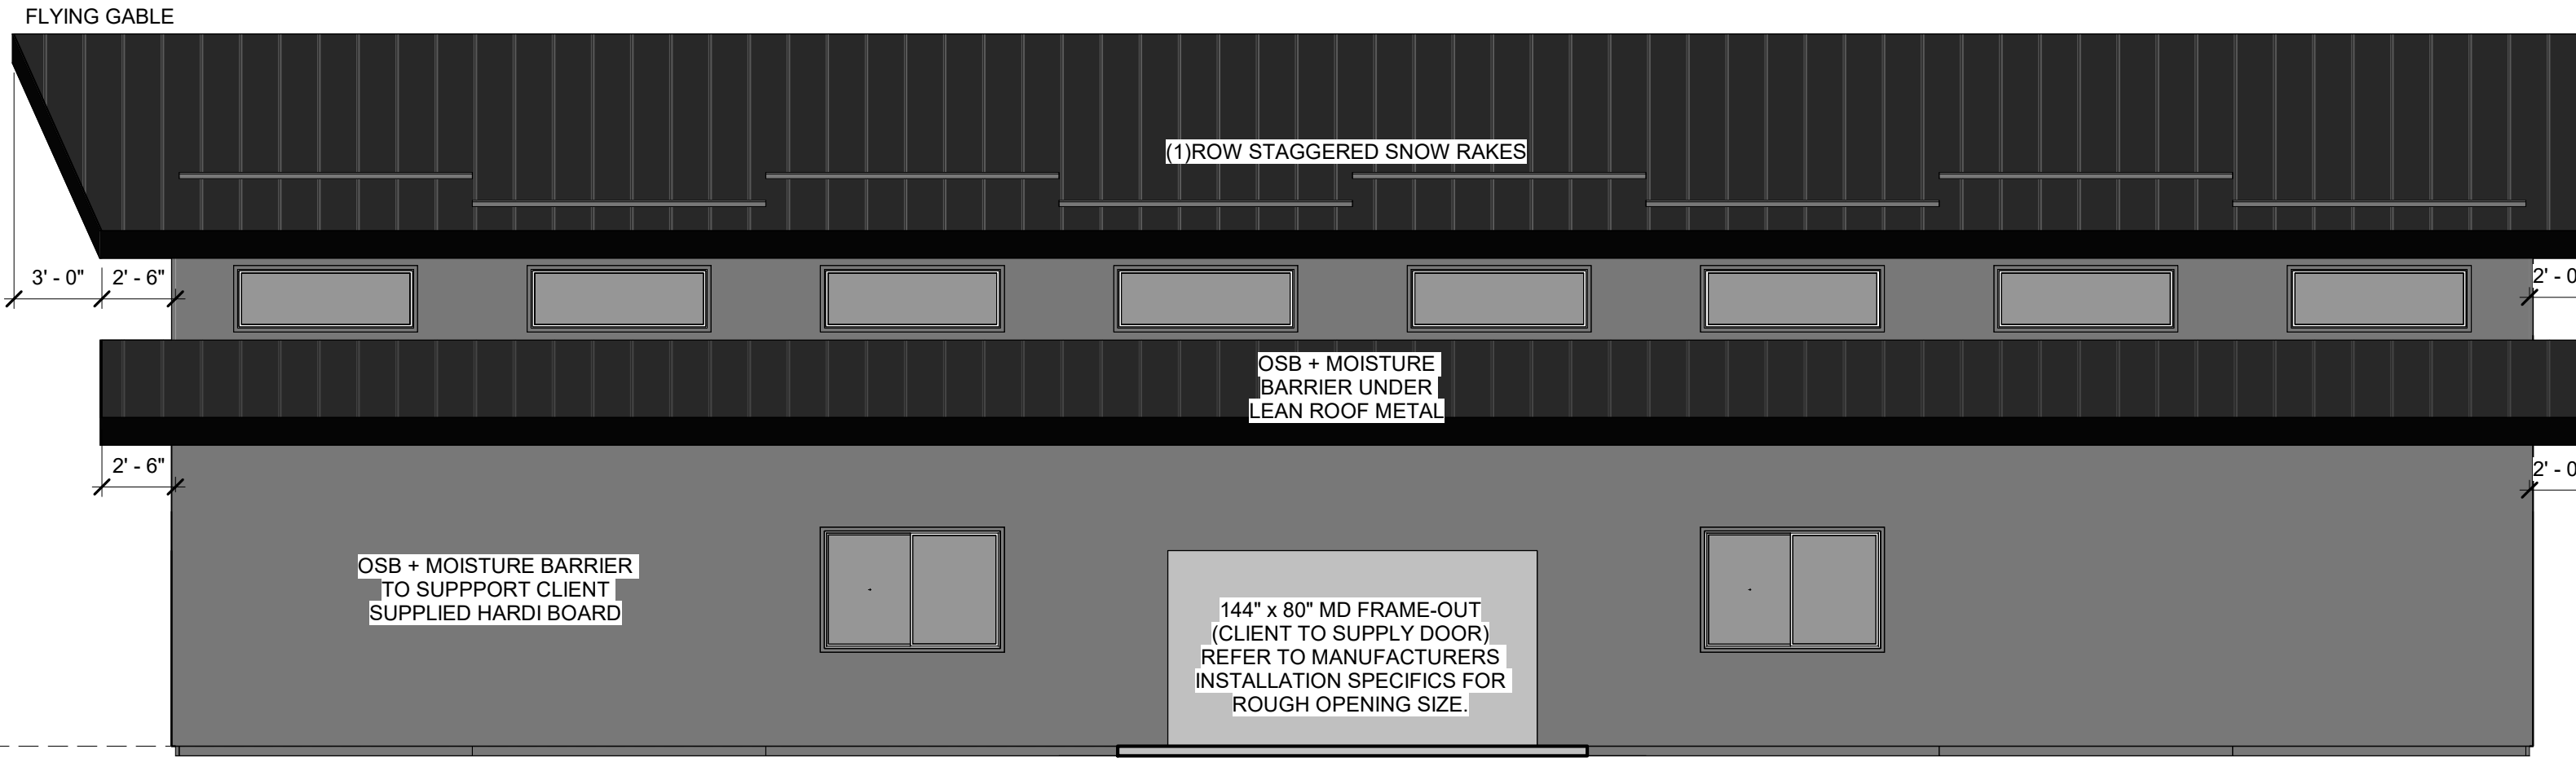

4 EAST ELEVATION
3/16" = 1'-0"

**NOTE: CLIENT TO SUPPLY DOUBLE DOORS/ROPER TO INSTALL

Man Door: Client Provided
Man Door Trim: Matte Black (if required)

NOTES:
1. EXTERIOR WALLS ARE 7/16" OSB WITH MOISTURE BARRIER. CLIENT OT INSTALL HARDI BOARD.
2. ROOF FASCIA IS 12" ON ALL ROOF PERIMETERS.