


9/24/2025 C:\USERS\DEREK.HYDE\DC\ACCD\CS\AQUA ENGINEERING\002923.C - NORDIC WATERWATER PLANT DESIGN\PROJECT FILES\001 SITE CIVIL\011-01C205 - RIB SECTION.DWG

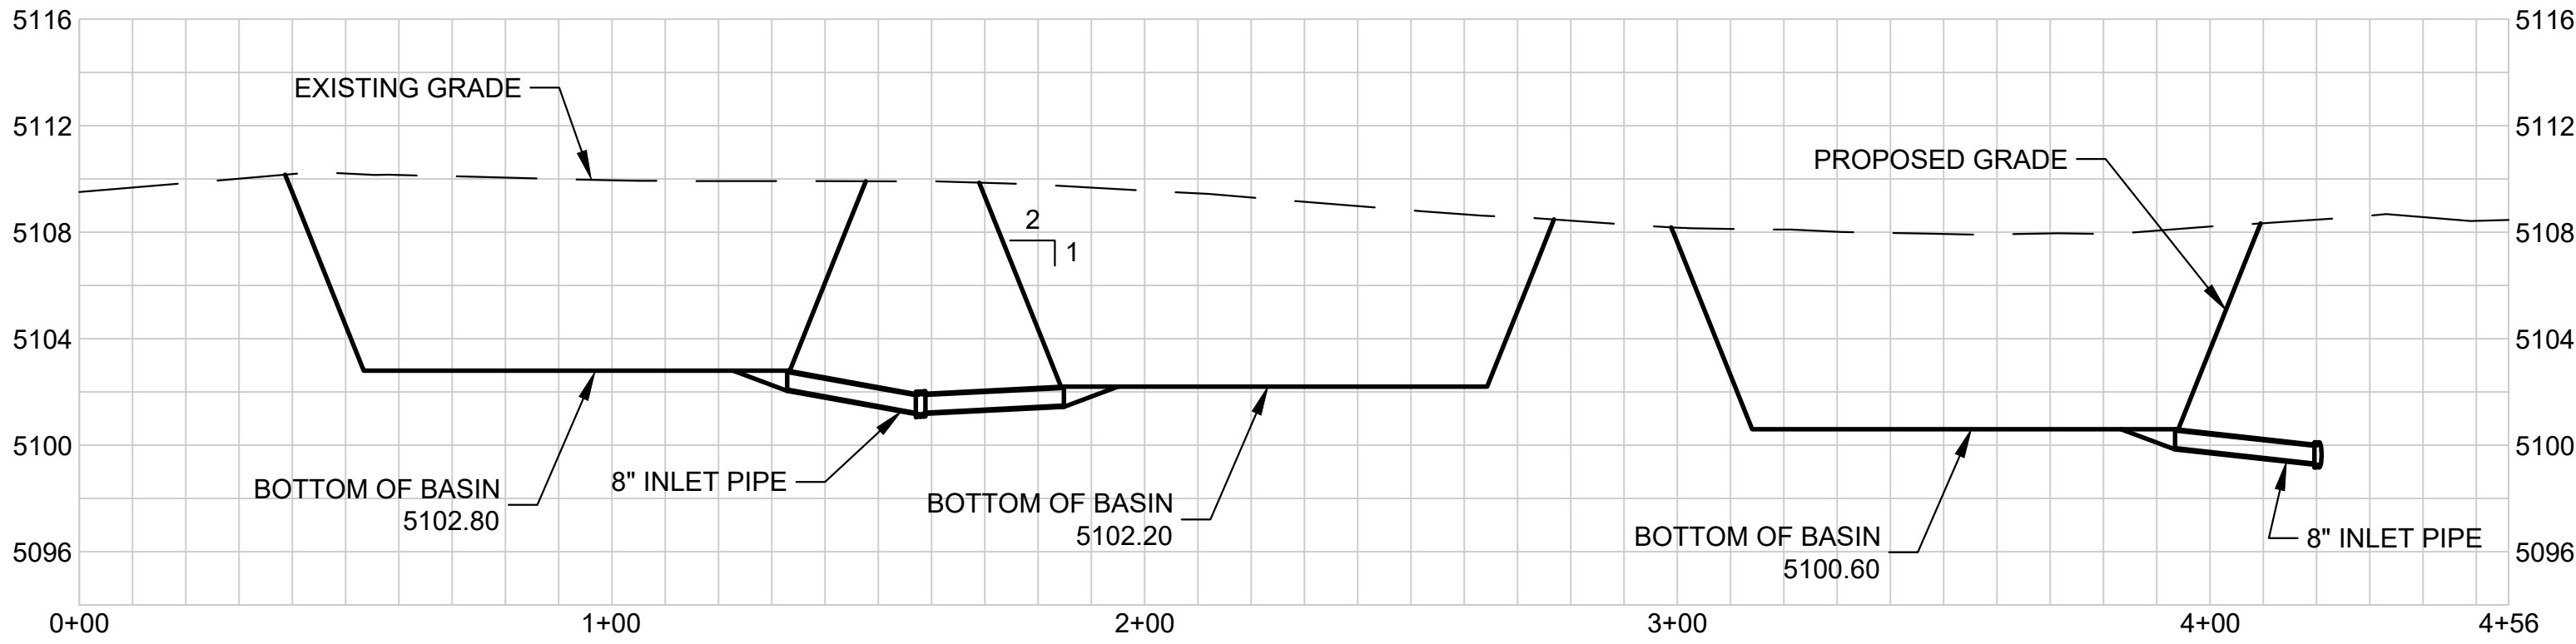

RIB SECTION
HORIZ: 1"=30'-0"; VERT 1"=6'-0"

NOTES:

◇ KEYNOTES:

DRAWING IS TO SCALE IF BAR MEASURES: 1" = FULL SCALE 1/2" = HALF SCALE				ORIGINAL			
NO.	DATE	DESIGN	DRAWN	CHECKED	ML	DCH	BMR
0	09/25/2025						
REVISIONS							

NORDIC VALLEY IMPROVEMENT DISTRICT

WASTEWATER TREATMENT

CIVIL
RIB SECTION



DRAWING NO.

01C205

SHEET