





Wetland Impacts

SECTION A-A (RETENTION BASIN)
~16,115 S.F. EXCAVATION/EXPANSION
198.48 S.F. IMPACTED
SECTION B-B - 2607 S.F. (FILL)

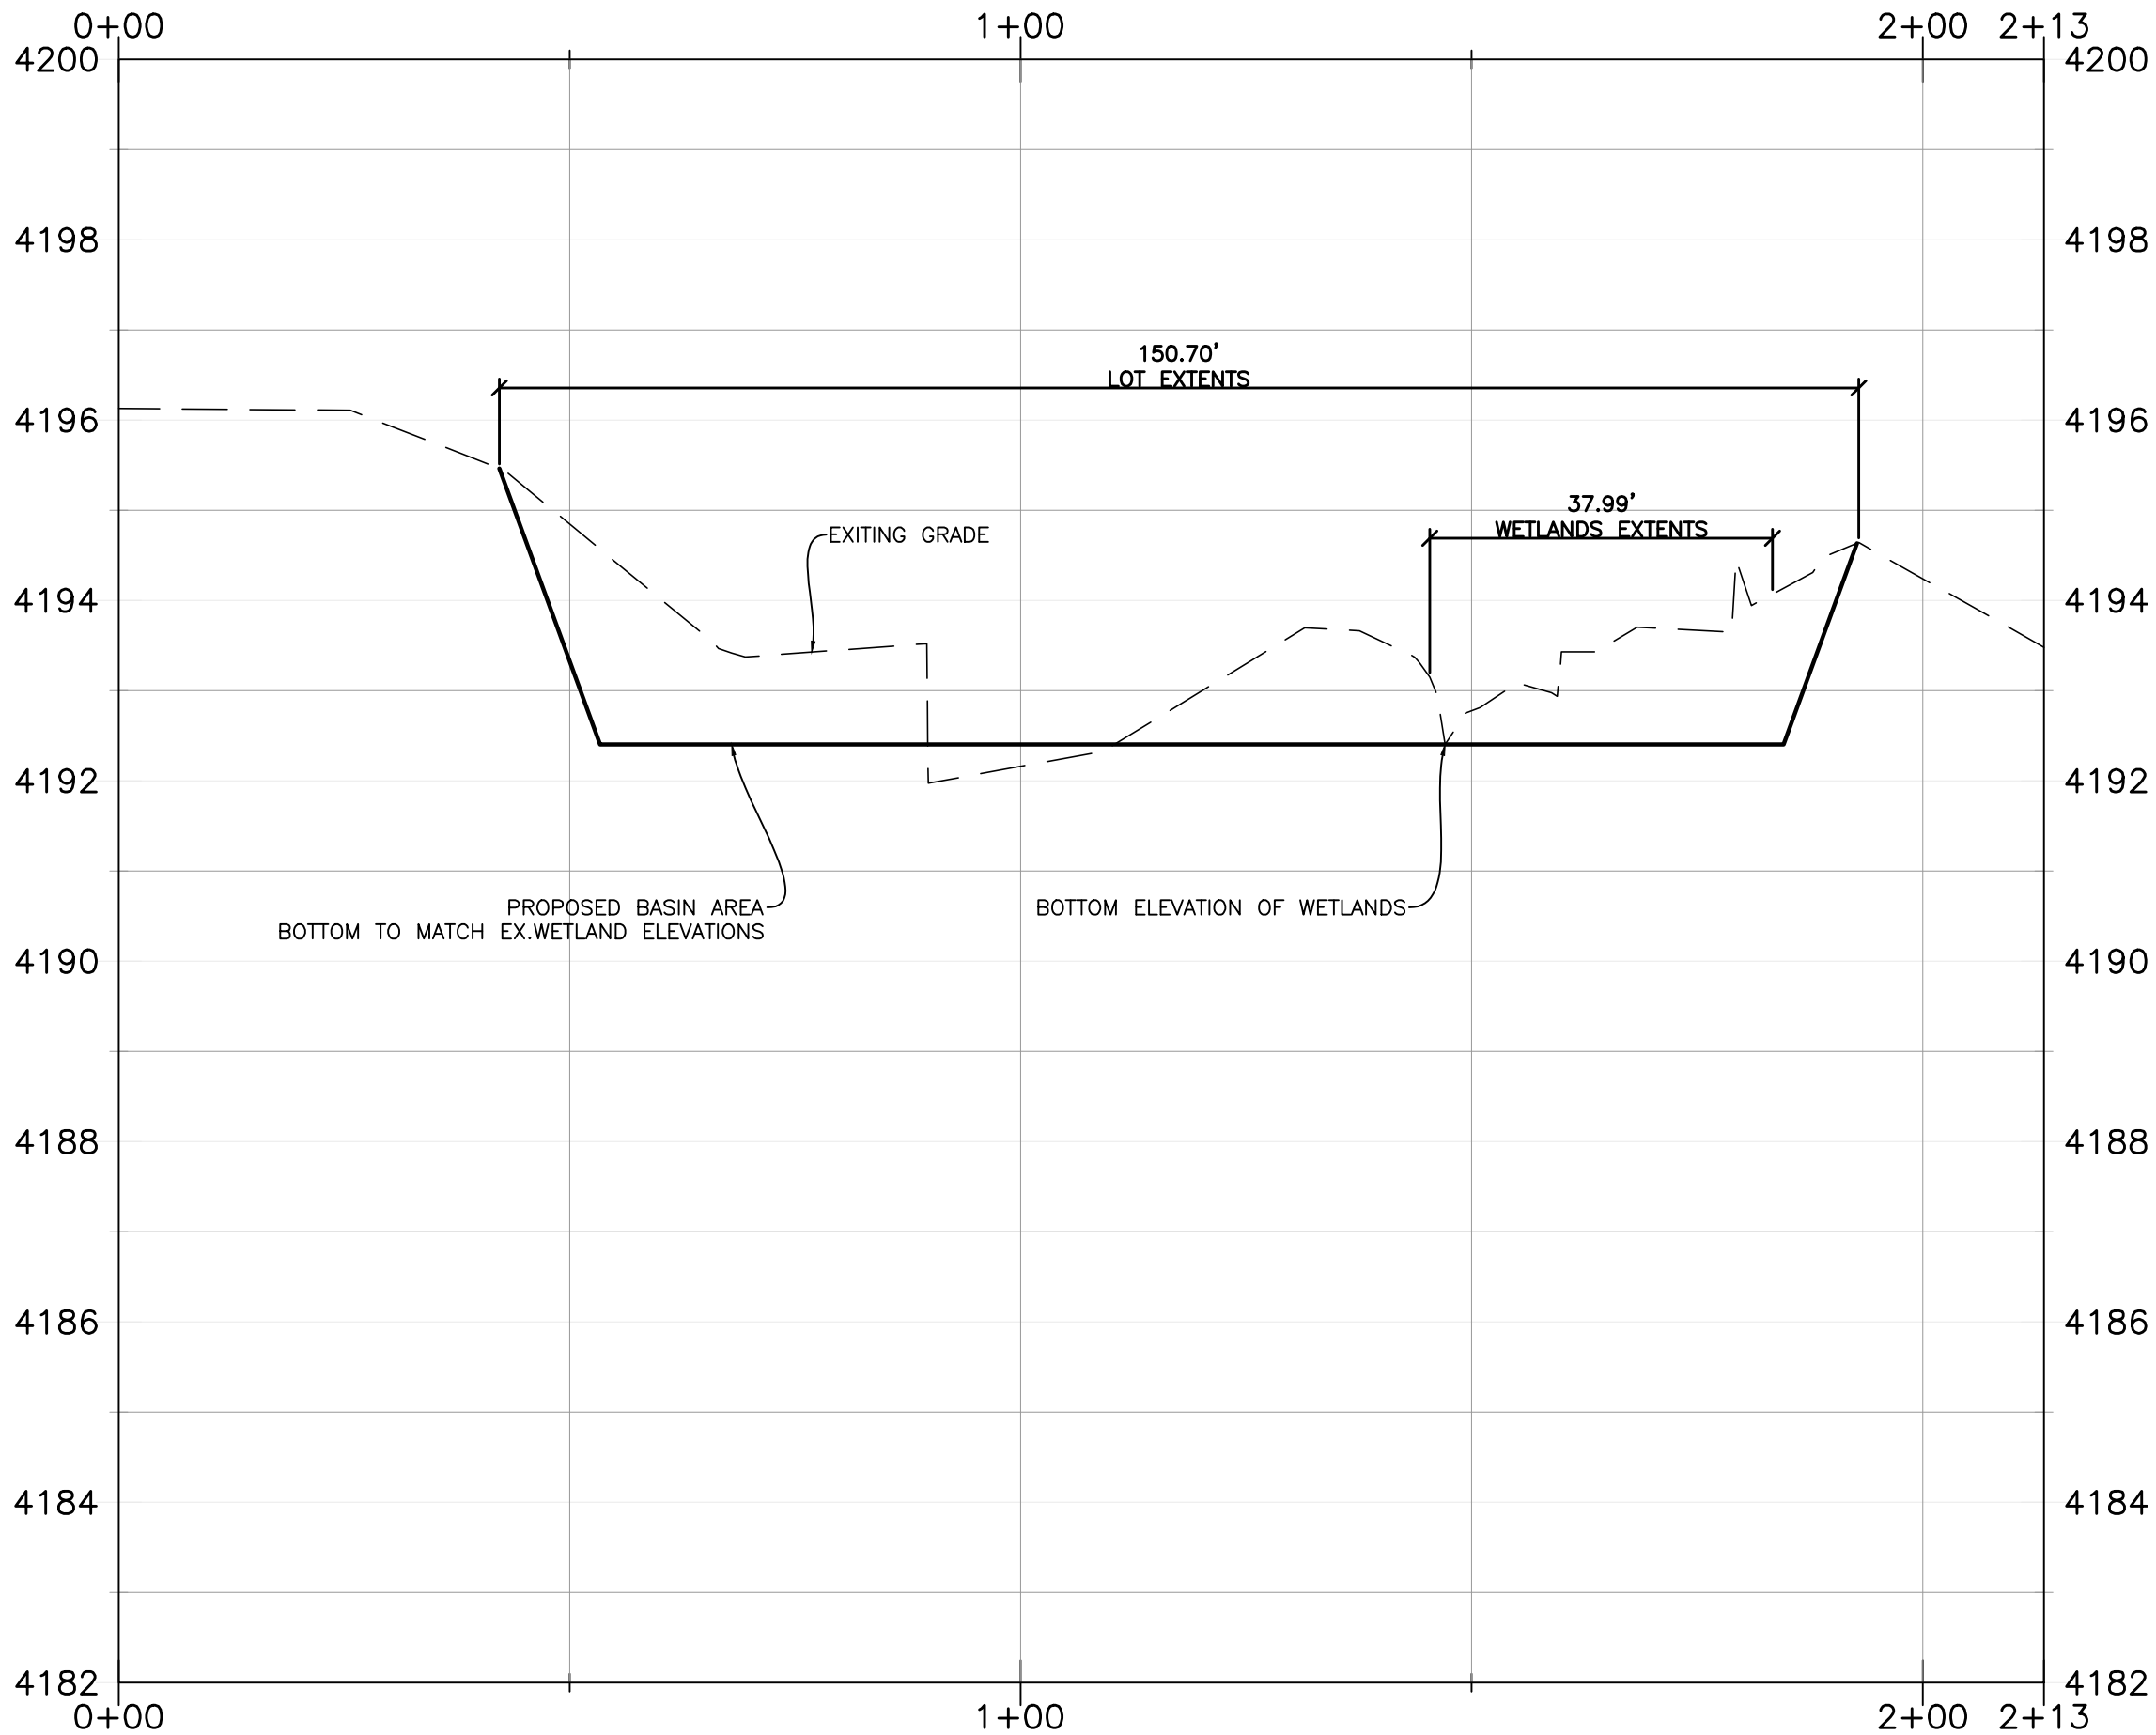

Section A-A (Above)

Horizontal Scale: 1" = 20'
Vertical Scale: 1" = 2'

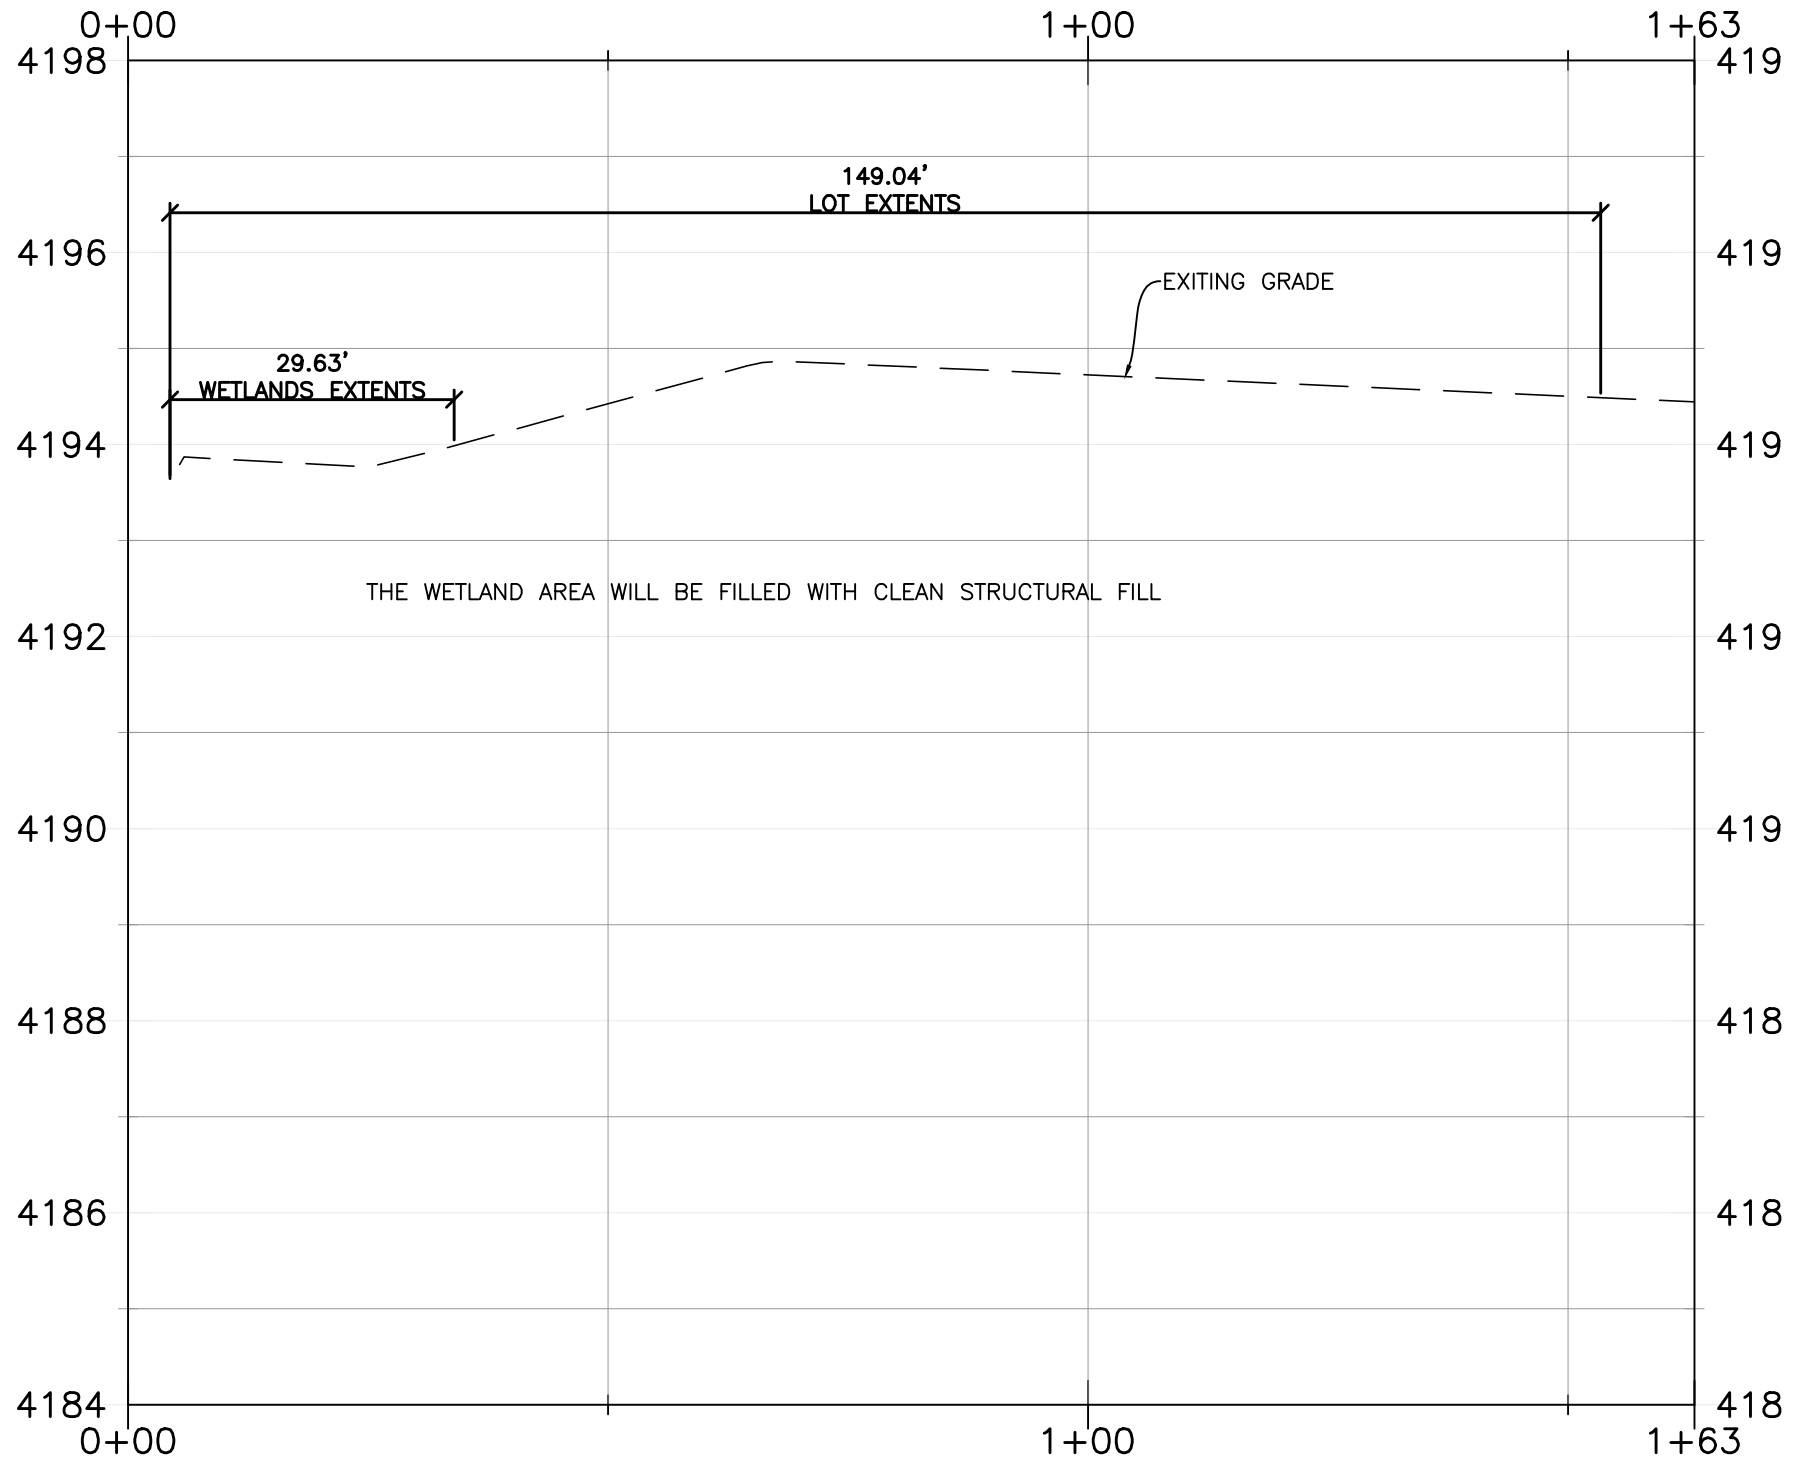

Section B-B

Horizontal Scale: 1" = 20'
Vertical Scale: 1" = 2'

Engineer's Notice To Contractors.

THE EXISTENCE AND LOCATION OF ANY UNDERGROUND UTILITY PIPES OR STRUCTURES SHOWN ON THESE PLANS WERE OBTAINED FROM AVAILABLE INFORMATION PROVIDED BY OTHERS. THE LOCATIONS SHOWN ARE APPROXIMATE AND SHALL BE CONFIRMED IN THE FIELD BY THE CONTRACTOR, SO THAT ANY NECESSARY ADJUSTMENT CAN BE MADE IN ALIGNMENT AND/OR GRADE OF THE PROPOSED IMPROVEMENT. THE CONTRACTOR IS REQUIRED TO CONTACT THE UTILITY COMPANIES AND TAKE DUE PRECAUTIONARY MEASURE TO PROTECT ANY UTILITY LINES SHOWN, AND ANY OTHER LINES OBTAINED BY THE CONTRACTOR'S RESEARCH, AND OTHERS NOT OF RECORD OR NOT SHOWN ON THESE PLANS.


Project Contact:
Jeremy Draper
Reeve & Associates, Inc.
5160 South 1500 West
Riverdale, Utah, 84405
PH:(801) 621-3100



REVISIONS	DATE	DESCRIPTION
05-02-25	CK	Retention Basin

Scott Wynn
PART OF THE SOUTHWEST QUARTER OF SECTION 27, TOWNSHIP 6 NORTH,
RANGE 2 WEST, STALKE BASE AND MERIDIAN, U.S. SURVEY
WEBER COUNTY, UTAH

Wetlands Exhibit

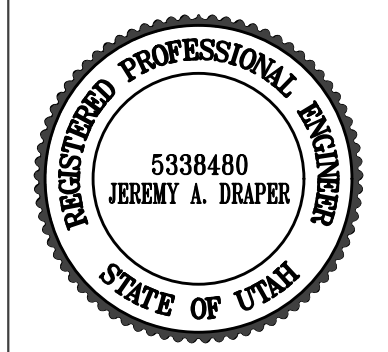

Project Info.
Engineer:
JEREMY A. DRAPER, P.E.
Drafter:
C. KINGSLEY
Begin Date:
April 2024
Name:
Bailey Property
Number: 2280-18