



420 E. SOUTH TEMPLE
SUITE 515
SALT LAKE CITY, UTAH 84111
801. 217. 3727

ATTENTION
RML DESIGN MAINTAINS THE
INTELLECTUAL RIGHTS TO THIS
PROPERTY. ALL RIGHTS ARE
RESERVED, AND SHALL NOT BE
REPRODUCED OR COPIED WITHOUT
THE EXPRESSED WRITTEN
CONSENT OF RML DESIGN.
UNDER PENALTY OF PROSECUTION

THESE PLANS MAY NOT BE USED
FOR THE CONSTRUCTION OF ANY
BUILDING EXCEPT THE ONE FOR
WHICH THESE PLANS WERE
ORIGINALLY ISSUED. SUCH USE
WILL INDICATE AN UNAUTHORIZED
USE OF COPYRIGHTED MATERIAL

© ALL RIGHTS RESERVED

PROJECT NAME:
SCHMEICHEL
RESIDENCE

LOCATION INFO:
LOT #
101
SUBDIVISION
SUBNAME
SUBNAME
CITY
CITYNAME
STATE
UTAH

CLIENT NAME:
MR. AND MRS.
CLIENT

PLAN NAME:
PLANNAME

ORIGINAL RELEASE:
JAN 1, 2007


REVISION DATES
XX/XX/XXXX
XX/XX/XXXX
XX/XX/XXXX
XX/XX/XXXX


SCHMEICHEL-C-KAY-I-13-B

FRONT
REAR
ELEVATIONS

A2 | 1

PAGE 4 OF 23

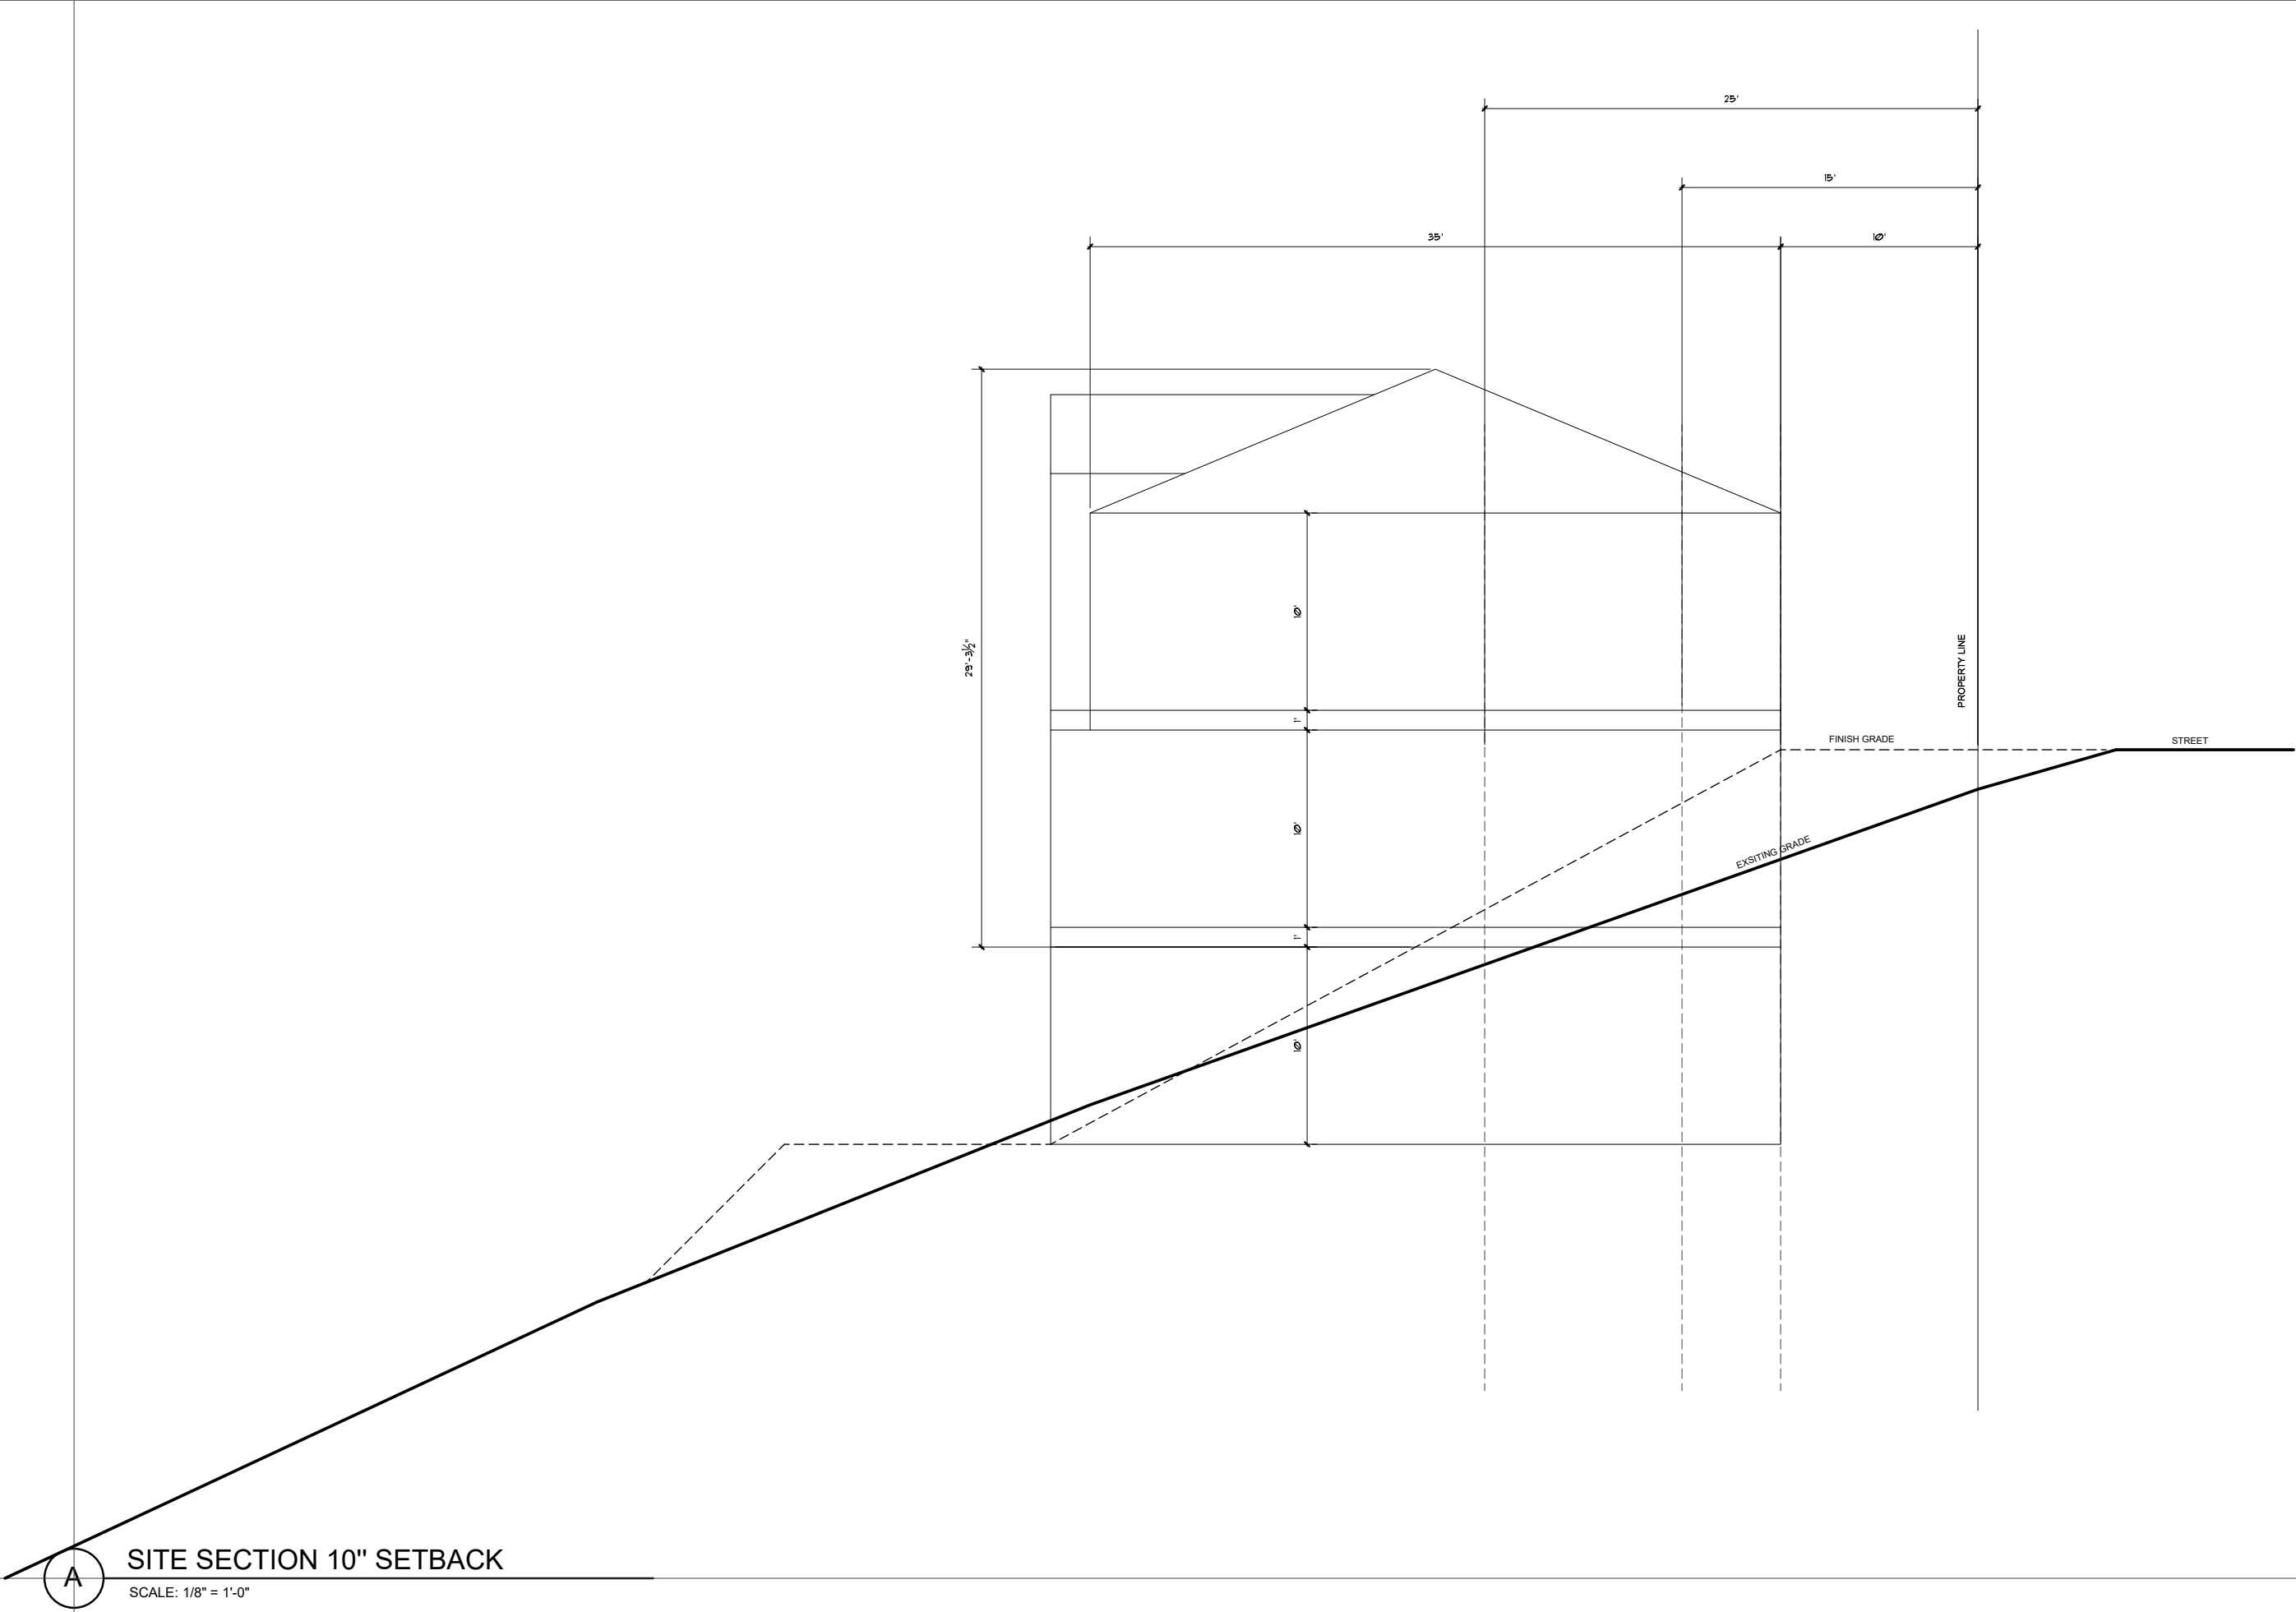

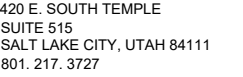

RML DESIGN MAINTAINS THE INTELLECTUAL RIGHTS TO THIS PROPERTY. ALL RIGHTS ARE RESERVED, AND SHALL NOT BE REPRODUCED OR COPIED WITHOUT THE EXPRESSED WRITTEN CONSENT OF RML DESIGN, UNDER PENALTY OF PROSECUTION

THESE PLANS MAY NOT BE USED
FOR THE CONSTRUCTION OF ANY
BUILDING EXCEPT THE ONE FOR
WHICH THESE PLANS WERE
ORIGINALLY ISSUED. SUCH USE
WILL INDICATE AN UNAUTHORIZED
USE OF COPYRIGHTED MATERIAL

PROJECT NAME:
SCHMEICHEL
RESIDENCE

LOT #
101
SUBDIVISION
SUBNAME
SUBNAME
CITY
CITYNAME
STATE
UTAH

CLIENT NAME:
MR. AND MRS.
CLIENT

PLAN NAME:
PLANNAME

ORIGINAL RELEASE:
JAN 1, 2007

XX/XX/XXXX
XX/XX/XXXX
XX/XX/XXXX
XX/XX/XXXX

REAR
ELEVATION

A2	2
----	---

PAGE 5 OF 23



SITE SECTION 15' SECTBACK

SCALE: 1/8" = 1'-0"



420 E. SOUTH TEMPLE
SUITE 515
SALT LAKE CITY, UTAH 84111
801. 217. 3727

ATTENTION
RML DESIGN MAINTAINS THE
INTELLECTUAL RIGHTS TO THIS
PROPERTY. ALL RIGHTS ARE
RESERVED, AND SHALL NOT BE
REPRODUCED OR COPIED WITHOUT
THE EXPRESSED WRITTEN
CONSENT OF RML DESIGN.
UNDER PENALTY OF PROSECUTION

THESE PLANS MAY NOT BE USED
FOR THE CONSTRUCTION OF ANY
BUILDING EXCEPT THE ONE FOR
WHICH THESE PLANS WERE
ORIGINALLY ISSUED. SUCH USE
WILL INDICATE AN UNAUTHORIZED
USE OF COPYRIGHTED MATERIAL

© ALL RIGHTS RESERVED

PROJECT NAME:
SCHMEICHEL
RESIDENCE

LOCATION INFO:
LOT #
101
SUBDIVISION
SUBNAME
SUBNAME
CITY
CITYNAME
STATE
UTAH

CLIENT NAME:
MR. AND MRS.
CLIENT

PLAN NAME:
PLANNAME

ORIGINAL RELEASE:
JAN 1, 2007


REVISION DATES
XX/XX/XXXX
XX/XX/XXXX
XX/XX/XXXX
XX/XX/XXXX

SCHMEICHEL-C-KAY-I-JS-B

LEFT
ELEVATION

A2 | 3

PAGE 6 OF 23

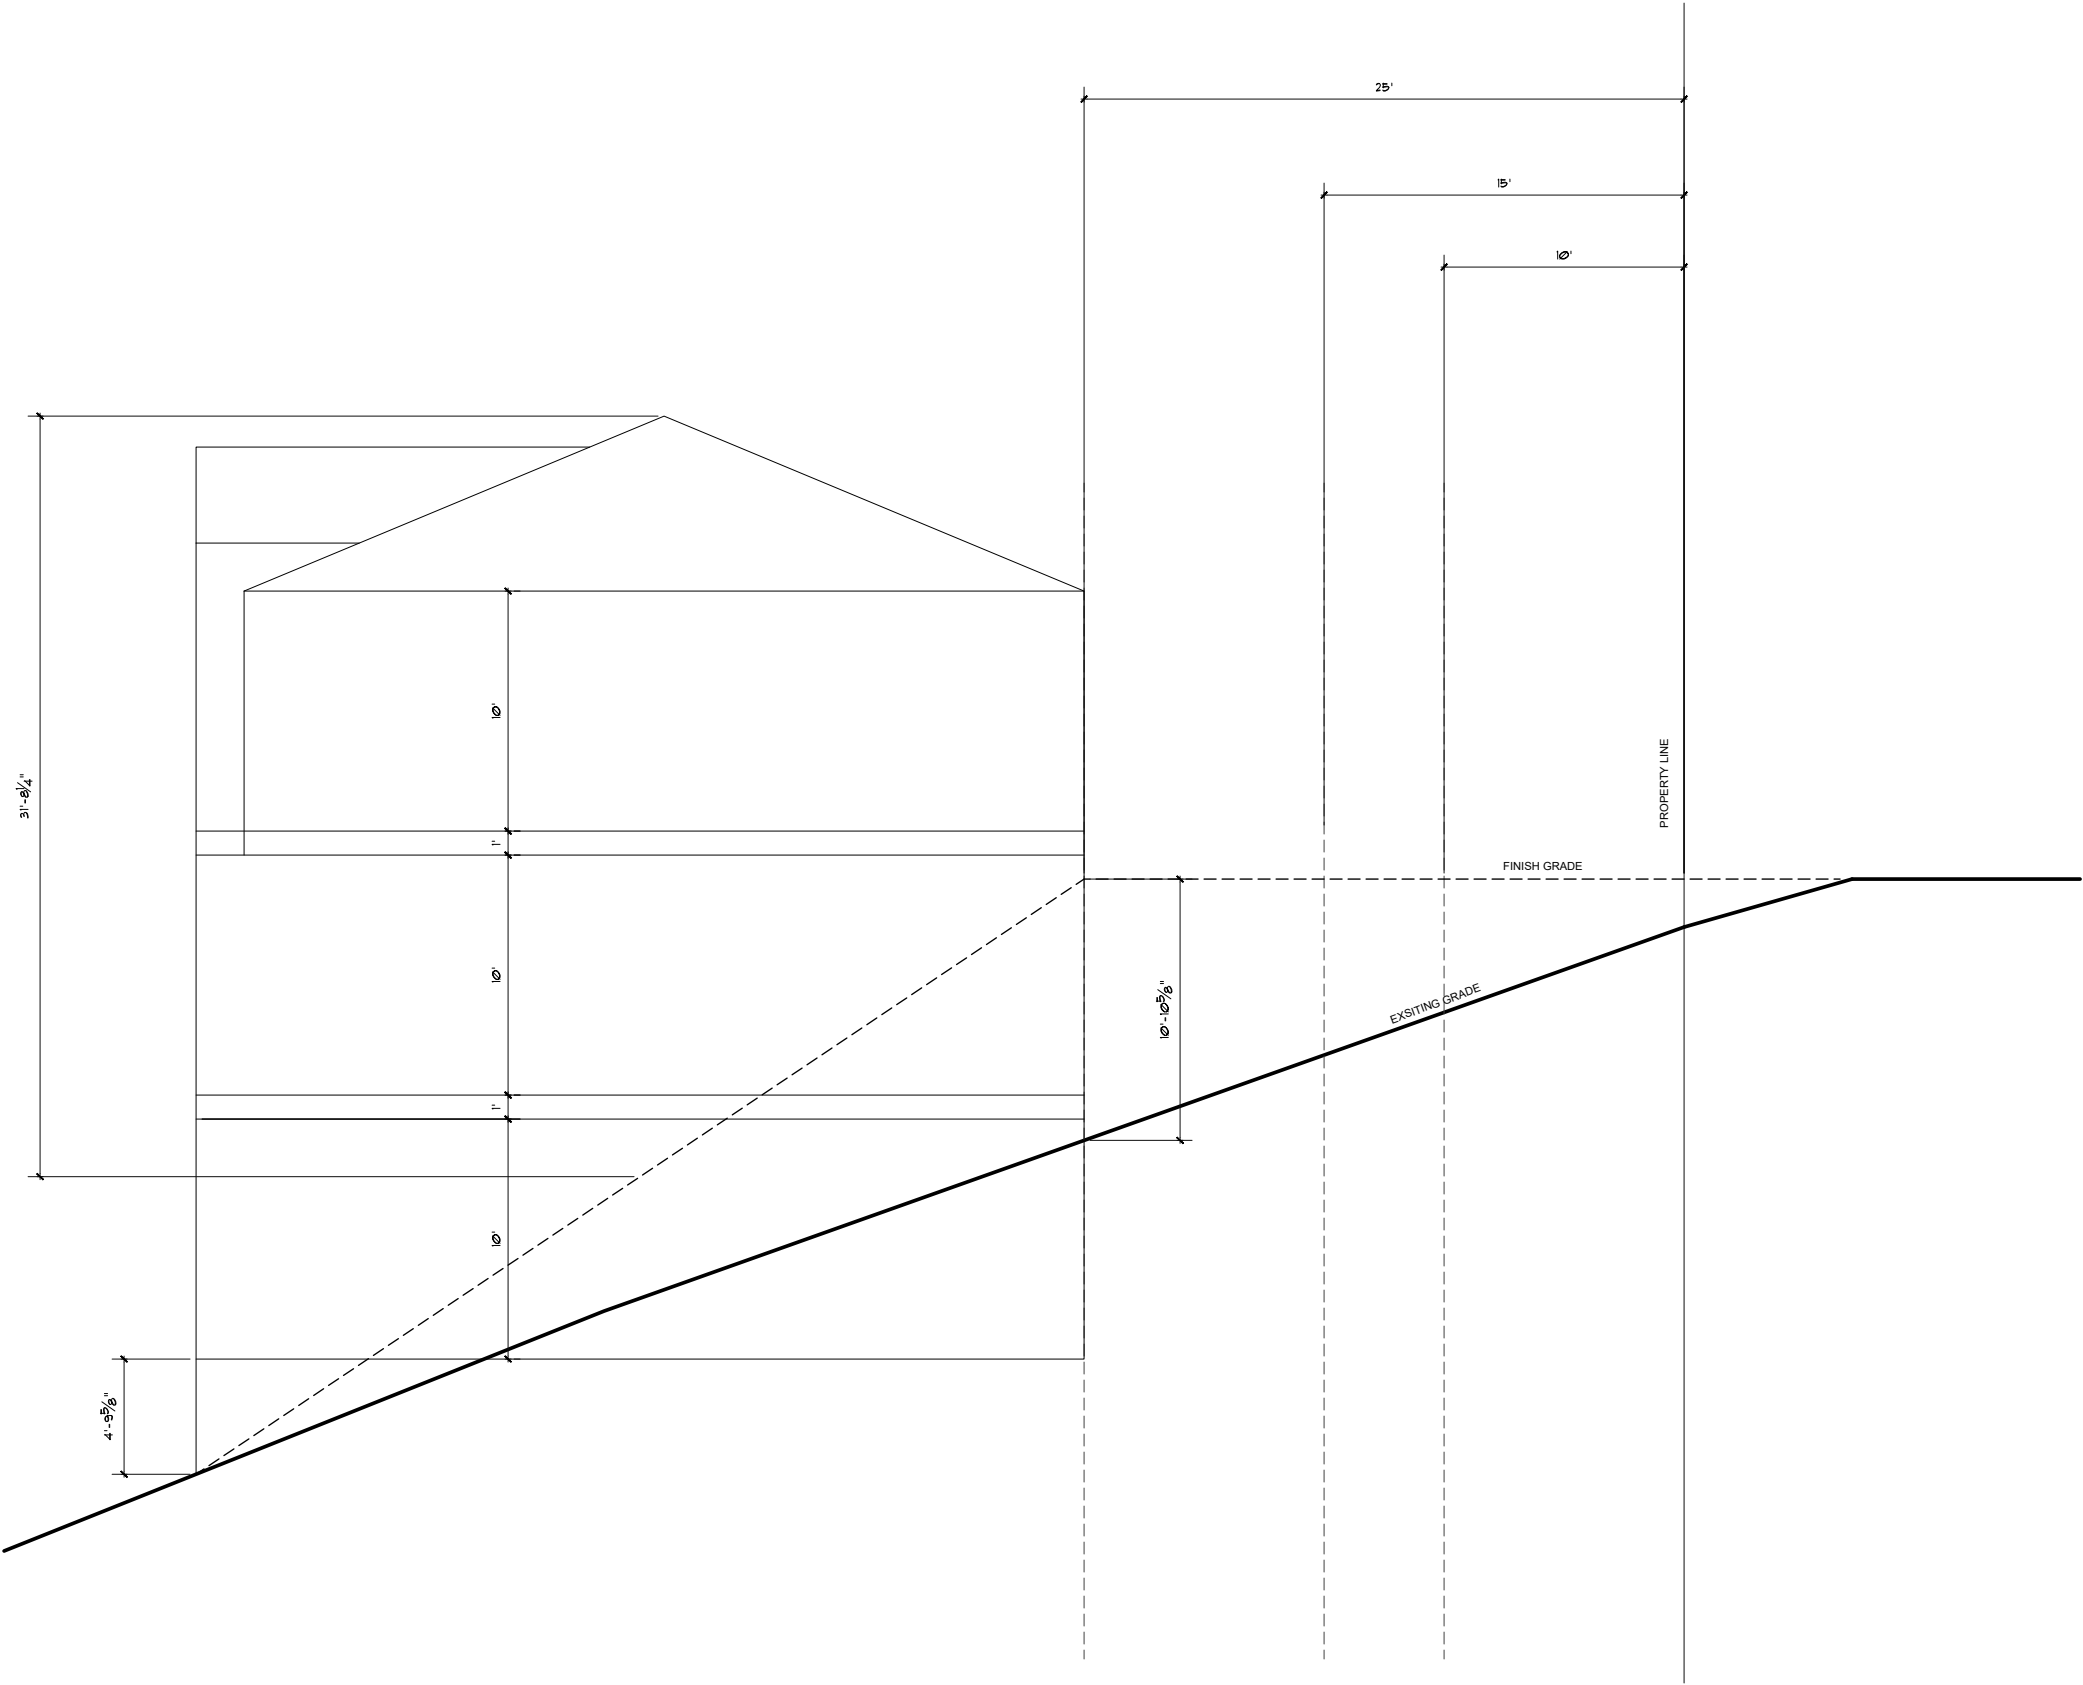

A

SITE SECTION 25' SETBACK

SCALE: 1/8" = 1'-0"