


Exhibit A- Original Architectural Renderings

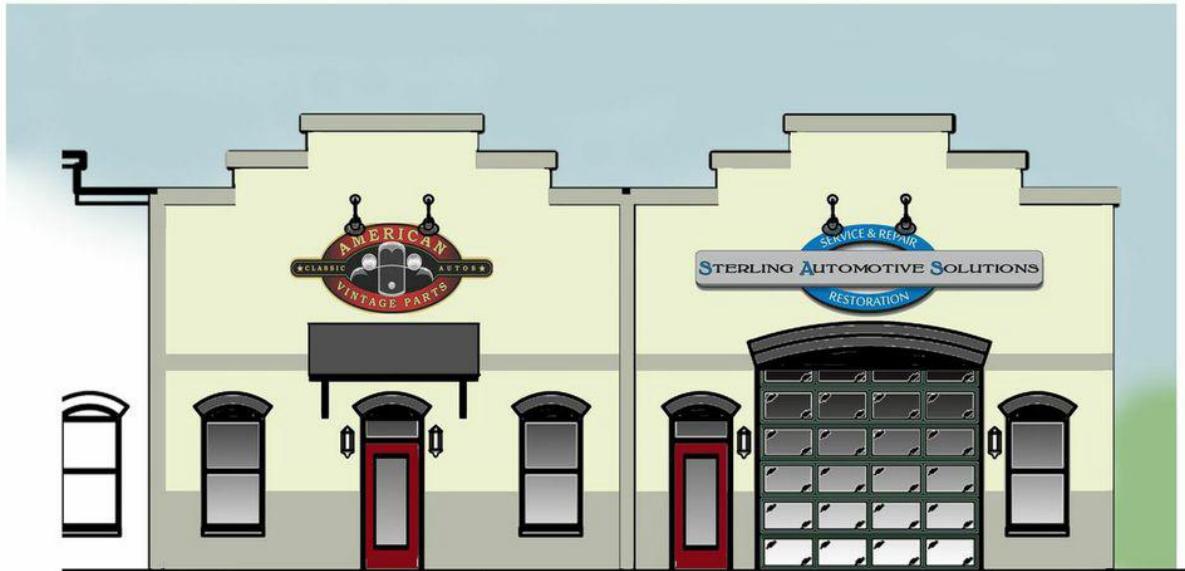

Painted Brick Siding



Painted Banding on brick, Conc. Caps



Door casings Window casings Windows



All Pedestrian Doors



All Garage Doors

Exhibit B- Proposed Architectural Renderings

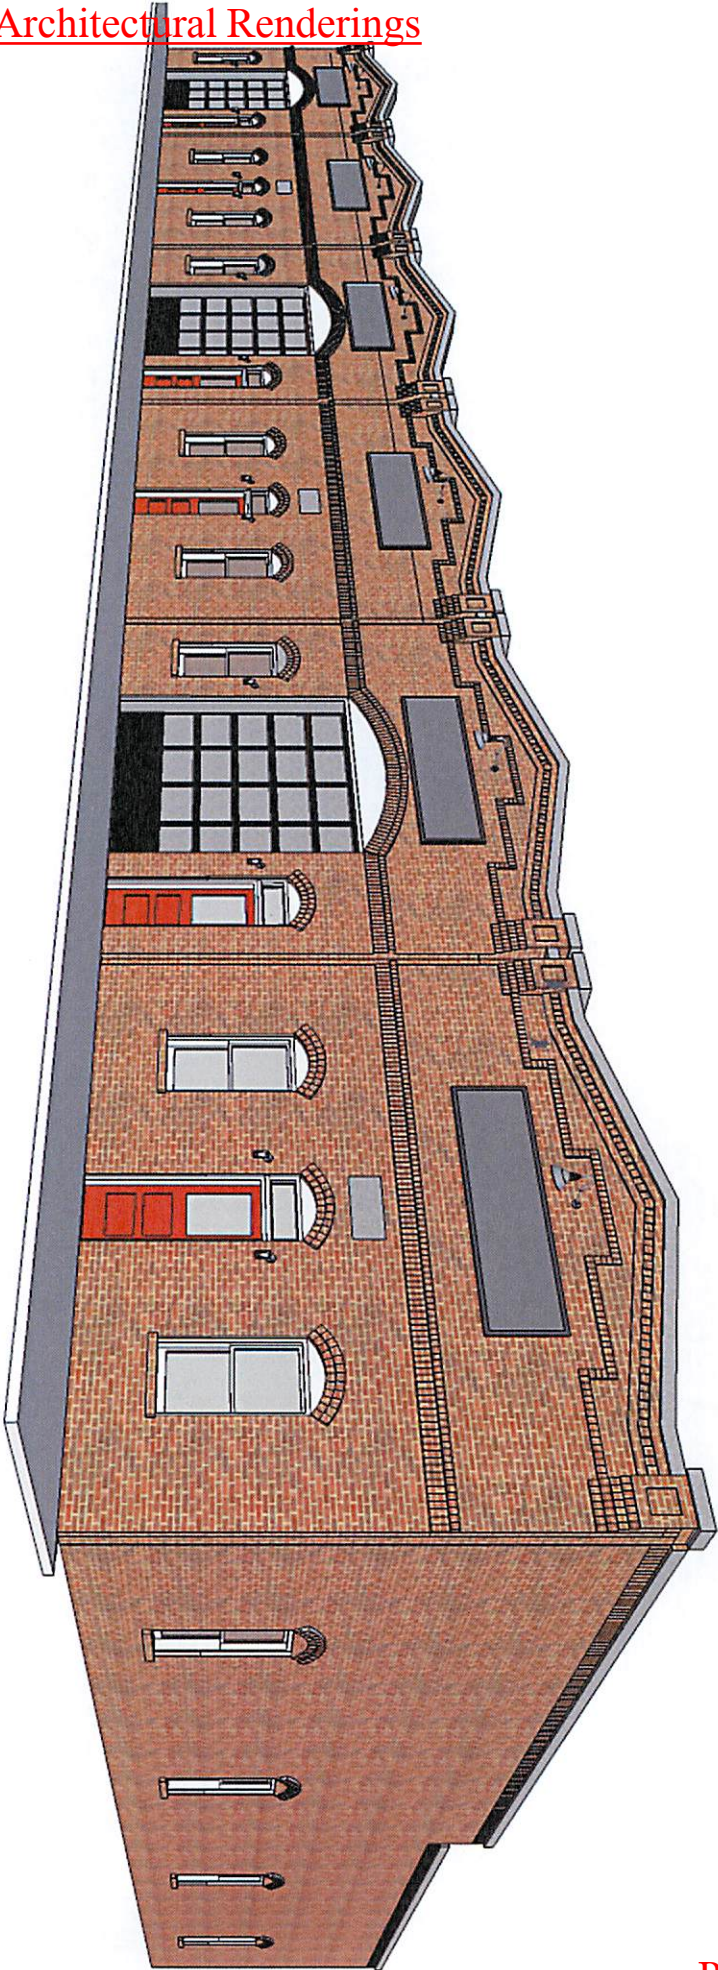




Exhibit B- Proposed Architectural Renderings


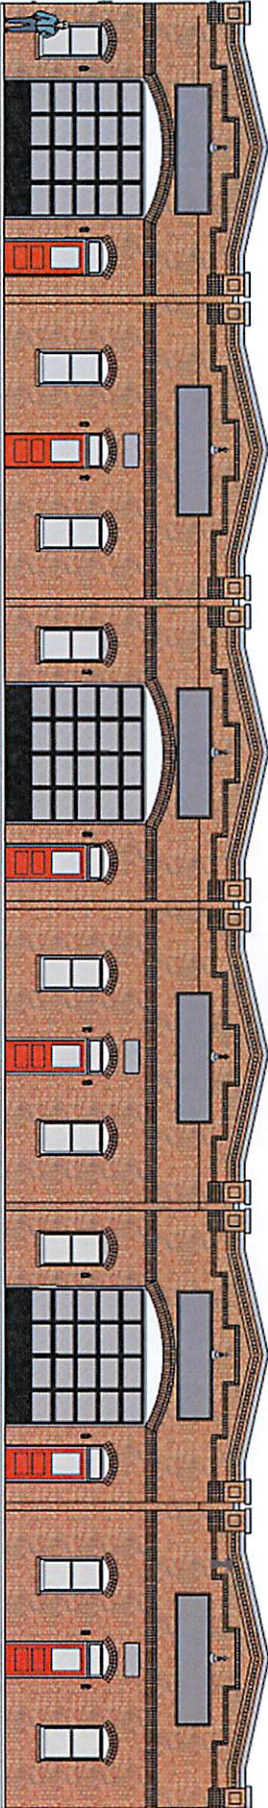


Exhibit B- Proposed Architectural Renderings

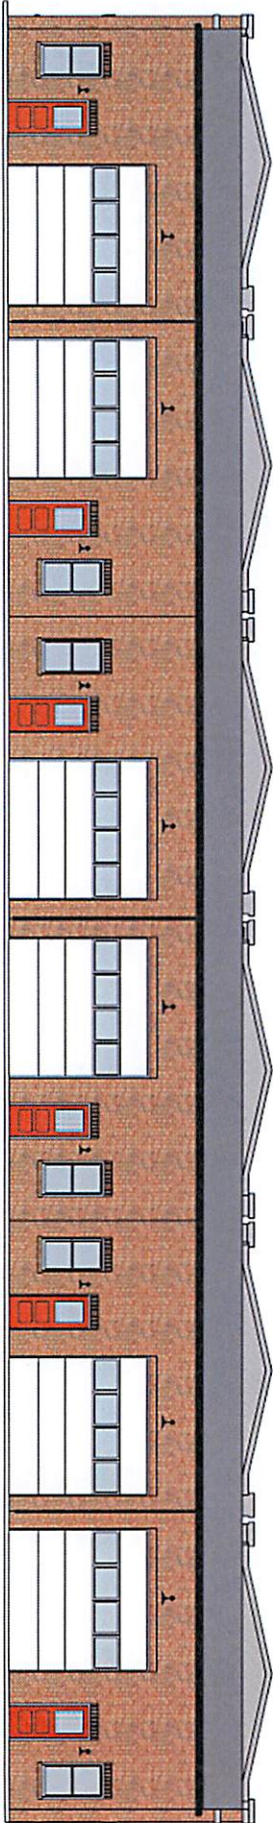