


ELEVATION 1
SCALE 1/4" = 1'-0"

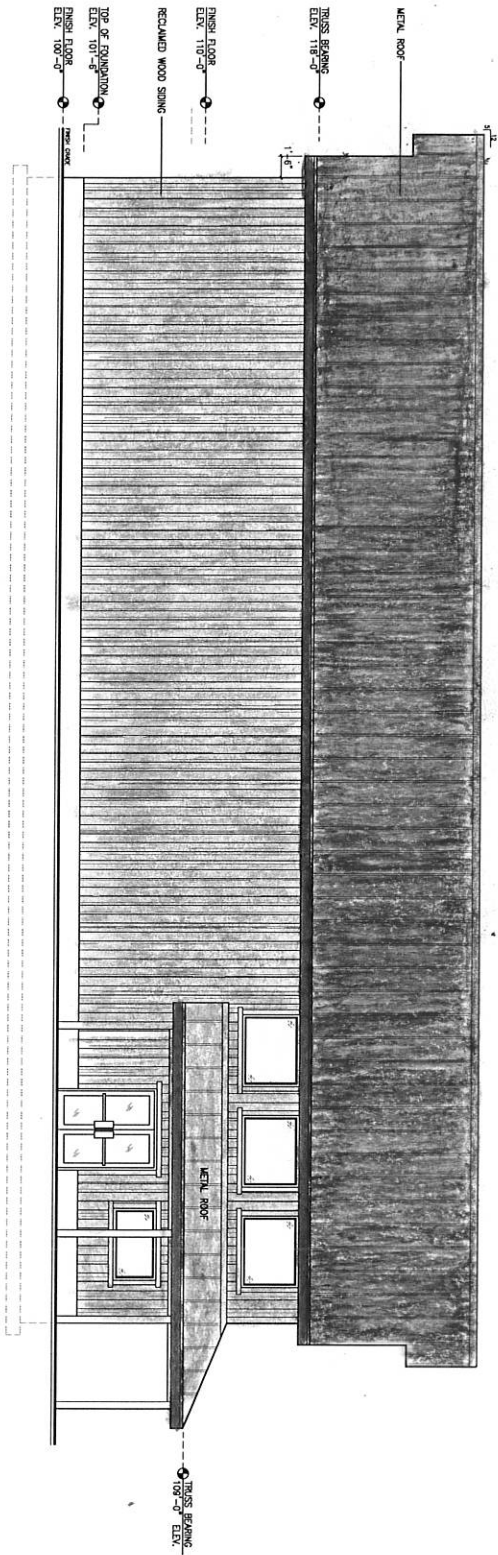

ELEVATION 2
SCALE 1/4" = 1'-0"

ELEVATIONS

FOUR-DIGIT DESIGN
ARCHITECTS

1700 E. 5000 S., 2ND SOUTH CAMPUS, ST. GEORGE, UT 84202
TEL: 435.666.1111 FAX: 435.666.1112
WWW.FOUR-DIGITDESIGN.COM

Project: 10-27-2015 19-4
NEW WORLD DISTILLERY

A4