


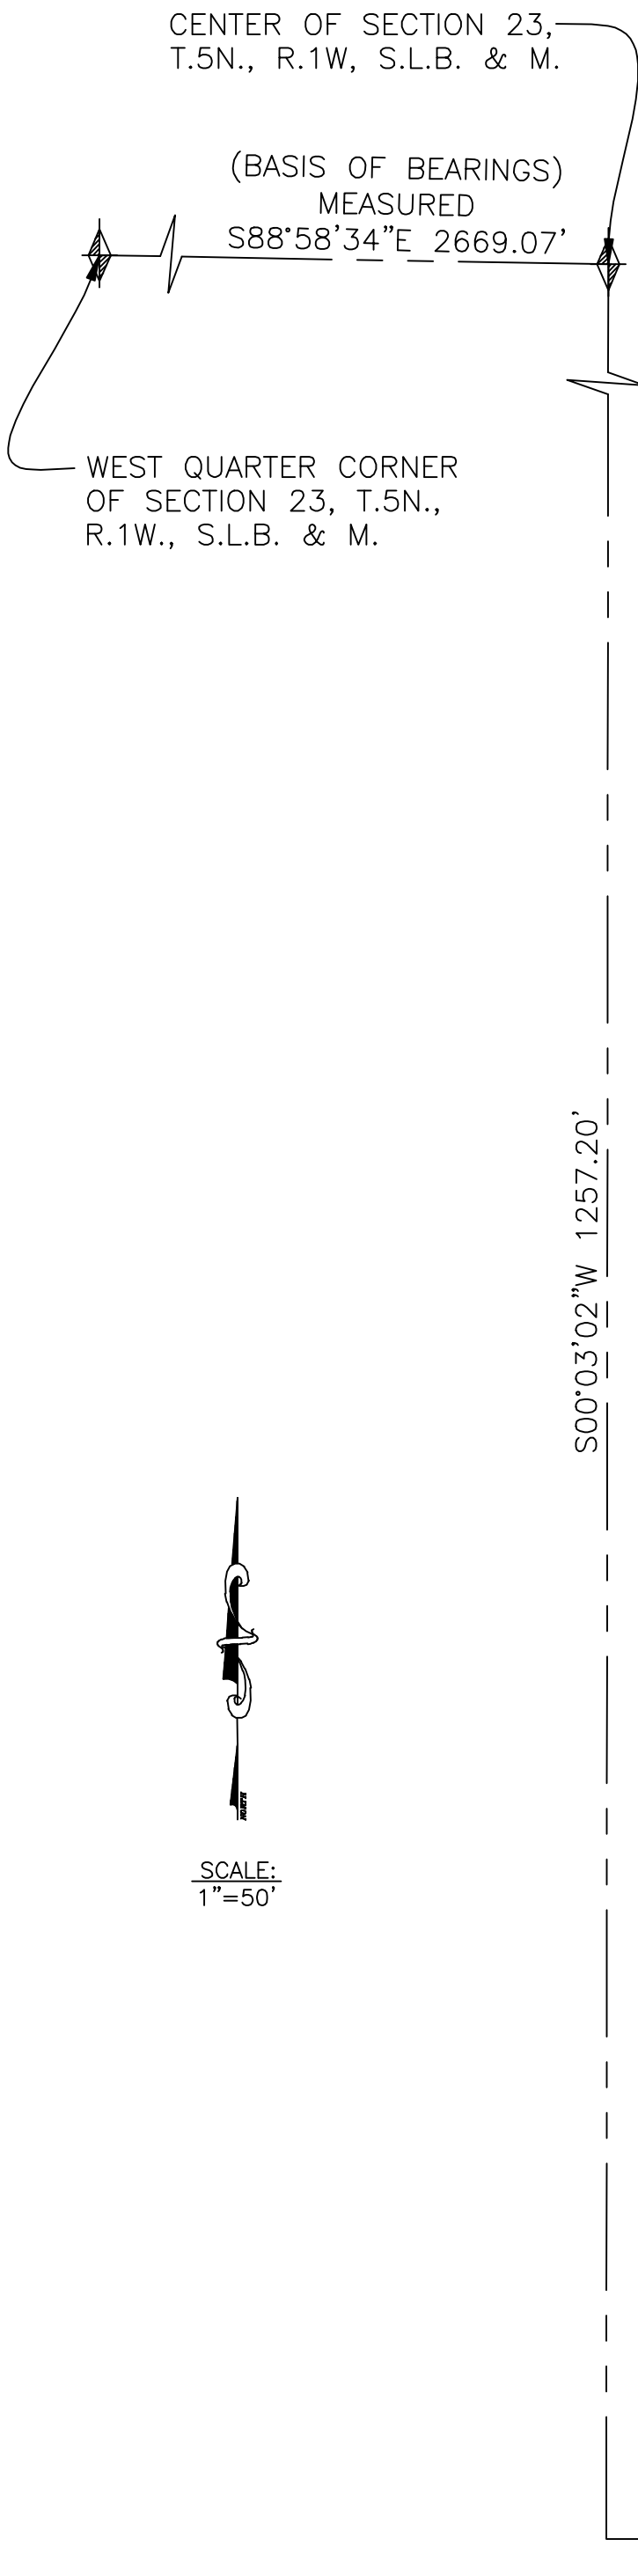

Legend

- EXIST SS = EXISTING SANITARY SEWER LINE
- EXIST W = EXISTING CULINARY WATER LINE
- EXIST SD = EXISTING STORM DRAIN
- X = EXISTING FENCE LINE
- Q = EXISTING FIRE HYDRANT
- [Pattern] = EXISTING ASPHALT SURFACE
- [Pattern] = PROPOSED ASPHALT SURFACE
- [Pattern] = EXISTING STRUCTURE



VICINITY MAP
NOT TO SCALE

CURVE TABLE

CURVE	RADIUS	LENGTH	CHD. LTH	CHD. DIR	DELTA
C1	506.71'	206.42'	205.00'	N43°05'28"W	23°20'27"

LINE TABLE

LINE	BEARING	DISTANCE
L1	N35°14'19"E	30.00'
L2	N35°14'19"E	30.00'
L3	S54°45'41"E	26.48'
L4	N21°03'51"E	62.77'
L5	N21°03'51"E	43.59'
L6	N56°05'24"E	35.92'
L7	S33°54'36"E	20.00'
L8	S56°05'24"W	29.61'

Arlen Bell Subdivision

Weber County, Utah



REVISIONS	DESCRIPTION
DATE	

Arlen Bell Estates
PART OF THE SE 1/4 OF SECTION 23, T.5N., R. 1W., S.L.B. & M., U.S. SURVEY
WEBER COUNTY, UTAH

Preliminary Design

Preliminary
INFORMATION CONTAINED
HEREIN HAS NOT BEEN FINAL
CHECKED. IT IS PROVIDED AT
THIS TIME FOR PRELIMINARY
REVIEW ONLY AND THE DATA
SHOWN HEREON SHOULD NOT
BE RELIED UPON FOR FINAL
APPROVAL, DOCUMENTATION,
DESIGN, AND/OR
CONSTRUCTION.

Project Info.
Engineer: N. Reeve
Designer: C. Cave
Begin Date: 2/20-2012
Name: ARLEN BELL
SUBDIVISION
Number: 4087-05

Sheet	1
1	Sheets