


PROPOSED DRAINAGE DITCH
 REPLACEMENT ON LOTS 33 & 34
 CEDAR COVE ESTATES 4TH AMENDMENT

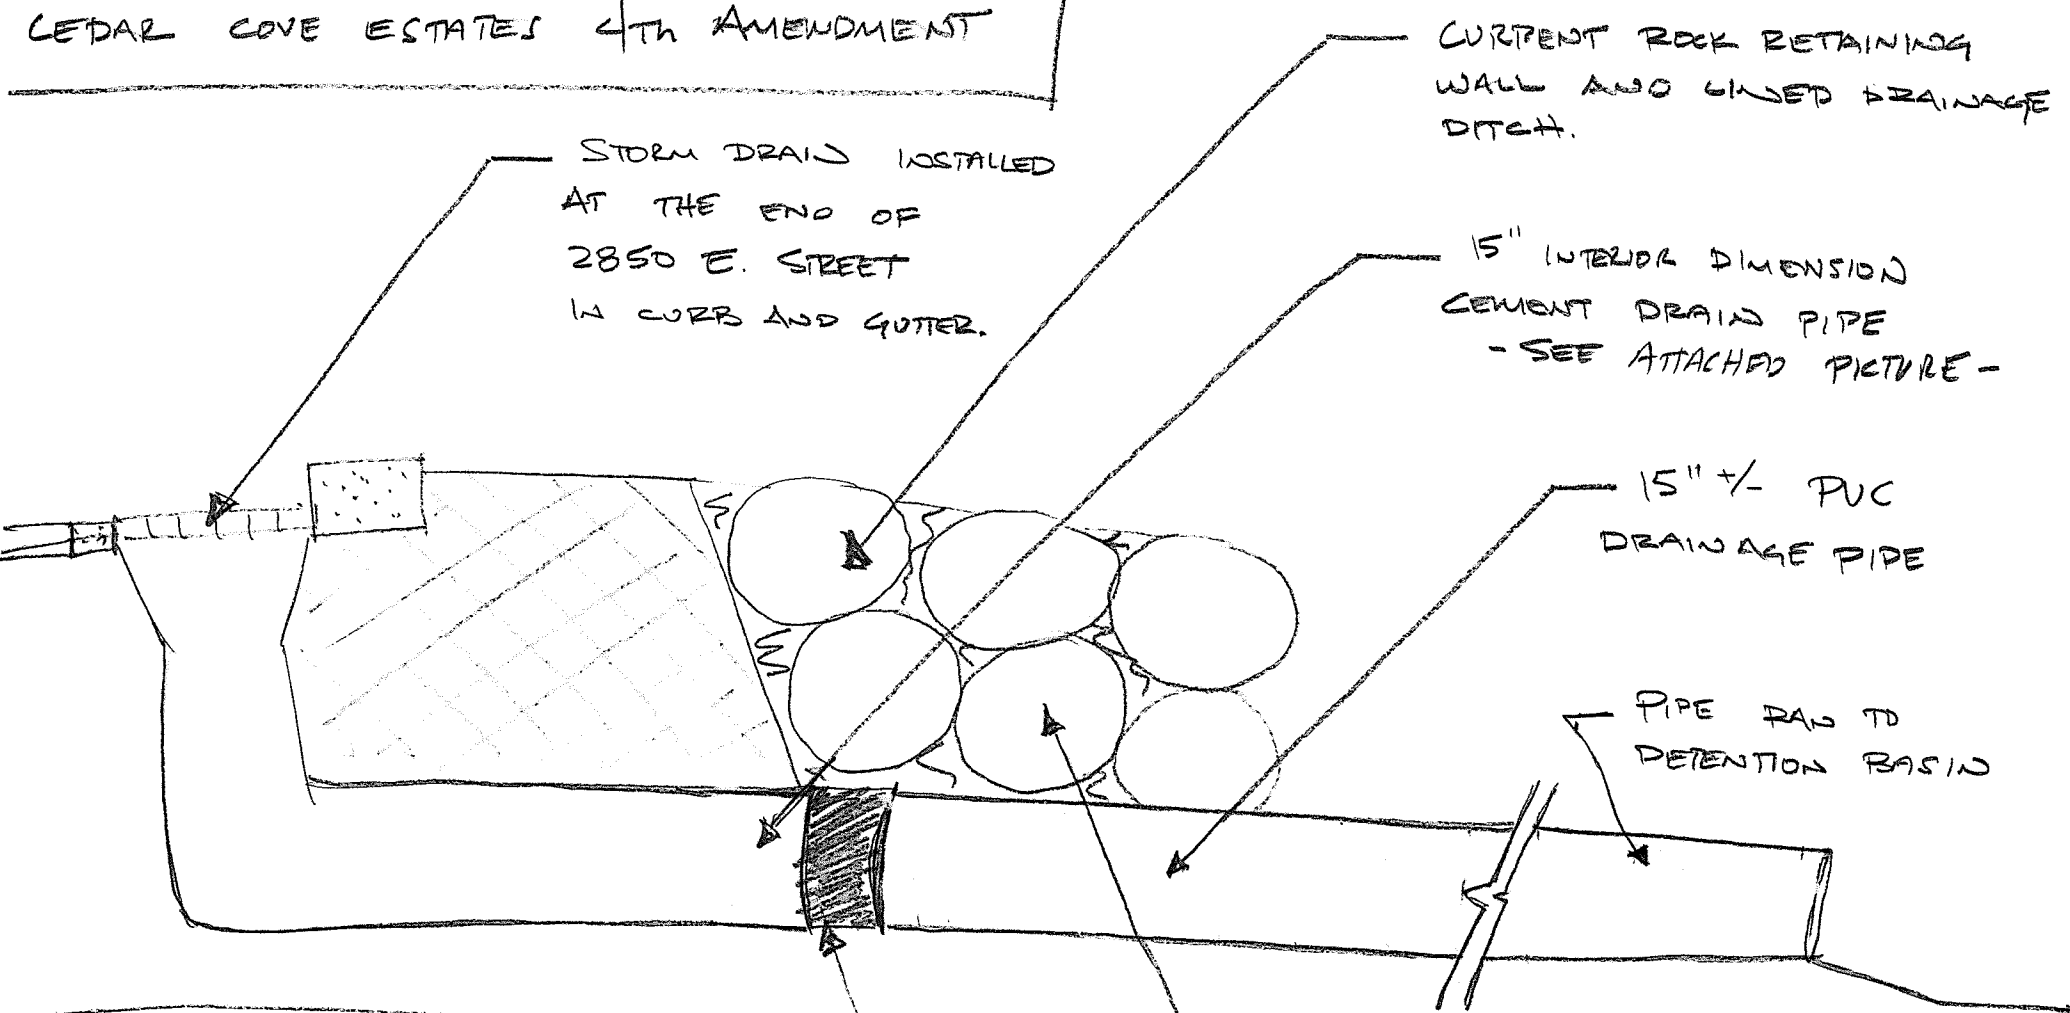

STORM DRAIN INSTALLED
 AT THE END OF
 2850 E. STREET
 IN CURB AND GUTTER.

CURRENT ROCK RETAINING
 WALL AND GISED DRAINAGE
 DITCH.

15" INTERIOR DIMENSION
 CEMENT DRAIN PIPE
 - SEE ATTACHED PICTURE -

15" +/- PVC
 DRAINAGE PIPE

PIPE RUN TO
 DETENTION BASIN

REMAINING WALL TO BE REMOVED
 AND DITCH BACKFILLED.

CEMENT PIPE TO PVC PIPE COUPLER
 - SEE ATTACHED - FERMCO-1606-1515 -

NOTE

- PIPE TO BE INSTALLED PRIOR TO ACCESS ROAD BEING INSTALLED FOR LOT 34 CEDAR COVE ESTATES.
- PIPE INSTALLED IN A LOCATION SO AS TO BE ACCESSABLE IN FUTURE FOR MAINTENANCE AND REPAIR.