


900 SOUTH
 STA 02+50.00 TO STA 216+01.83
 STA 217+25.95 TO STA 247+59.18
 STA 255+68.91 TO STA 261+56.94

A TYPICAL ROADWAY SECTION 3
 SCALE: NONE

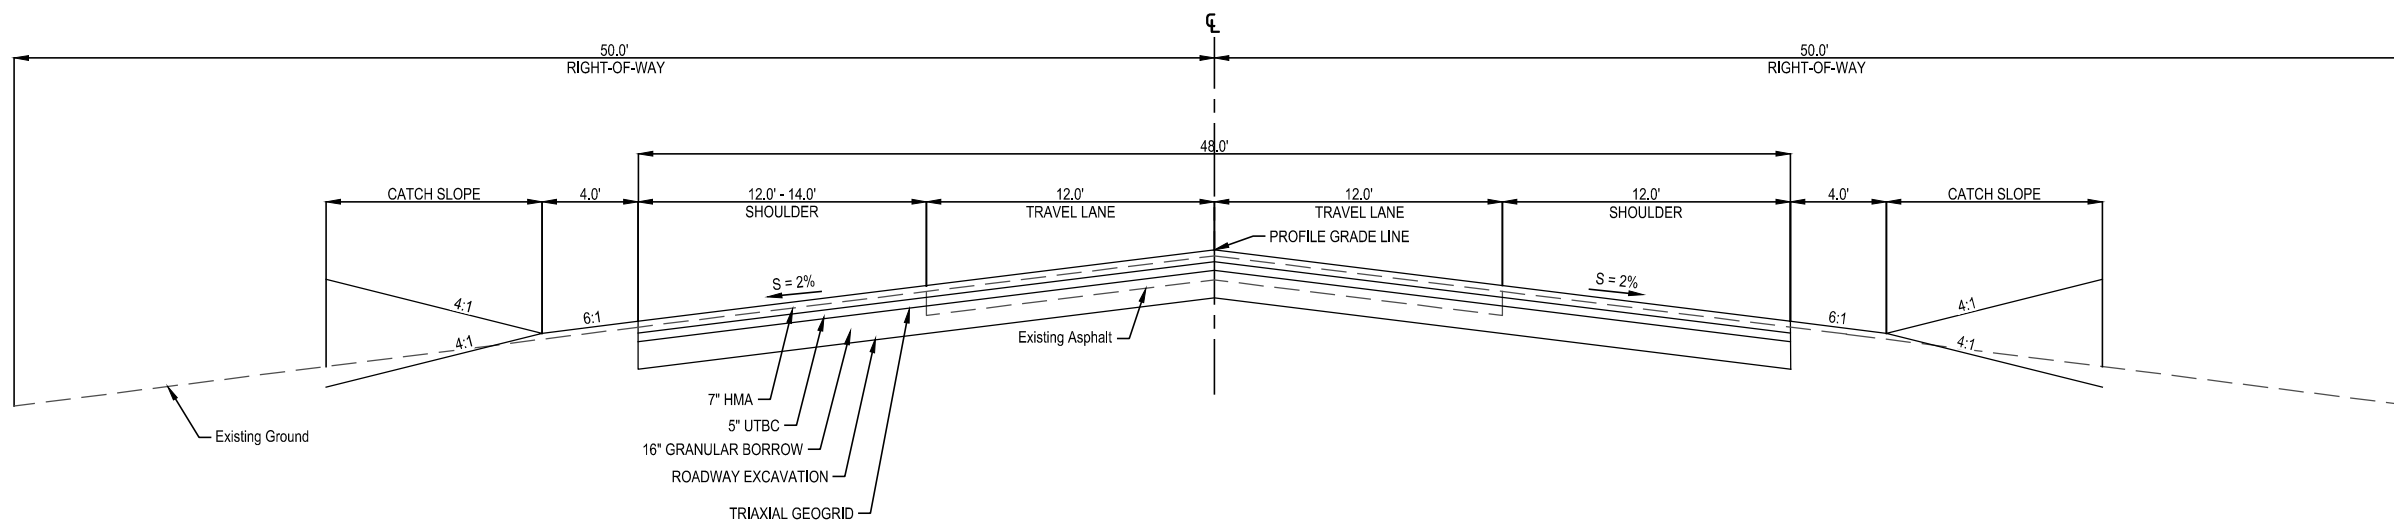

900 SOUTH
 STA 247+59.18 TO STA 255+68.91
 STA 216+01.83 TO STA 217+25.95

B TYPICAL ROADWAY SECTION 4
 SCALE: NONE

P:\14132F\Weber County-Survey and ROW\1200 South Ogdens\Drawings\SEGMENT 3\Typical Sections S3 S4.dwg, 5/5/2016 3:02:35 PM, mporter

NO.	DATE	BY	DESCRIPTION

IF THE ABOVE SCALE BAR DOES NOT MEASURE 1-INCH IN LENGTH, DO NOT USE THIS DRAWING FOR SCALING PURPOSES. DIMENSIONS AND MEASUREMENTS SPECIFIED IN THE DRAWING TAKE PRECEDENCE TO SCALED MEASUREMENTS.
 THE INFORMATION CONTAINED IN THIS DRAWING IS THE PROPERTY OF CRS ENGINEERS AND IS NOT TO BE REPRODUCED, MODIFIED OR USED FOR ANY OTHER PROJECT OR EXTENSION OF THIS PROJECT EXCEPT BY AGREEMENT WITH CRS ENGINEERS.
 © 2015

PROJECT: M. HIRST
 PROJECT MANAGER: G. MYERS
 CHECKED BY: M. PORTER
 DRAWN BY: K. ACHTER
 DRAWING SCALE: NTS
 ISSUE DATE: 05-06-16

CALDWELL RICHARDS SORENSEN
 ANSWERS TO INFRASTRUCTURE

CRS

FARMINGTON OFFICE:
 PO Box 280
 160 S MAIN, STE. 200
 FARMINGTON, UTAH 84025
 PHONE: 801.939.5565
 FAX: 801.359.4272
 www.crsengineers.com

WEBER COUNTY
12TH STREET CORRIDOR DESIGN
 SEGMENTS 3 & 4
 TYPICAL SECTIONS

SHEETS ARE DRAWN ON A 22x34 SHEET; ANY REPRODUCTIONS MADE NOT AT THIS SIZE SCALE SHOULD BE VERIFIED

OGDEN, UTAH

PROJECT NUMBER: 14132F

SHEET: --- OF 90

SHEET NUMBER: CP402