



Front Elevation (Family Room Opt.)

76'

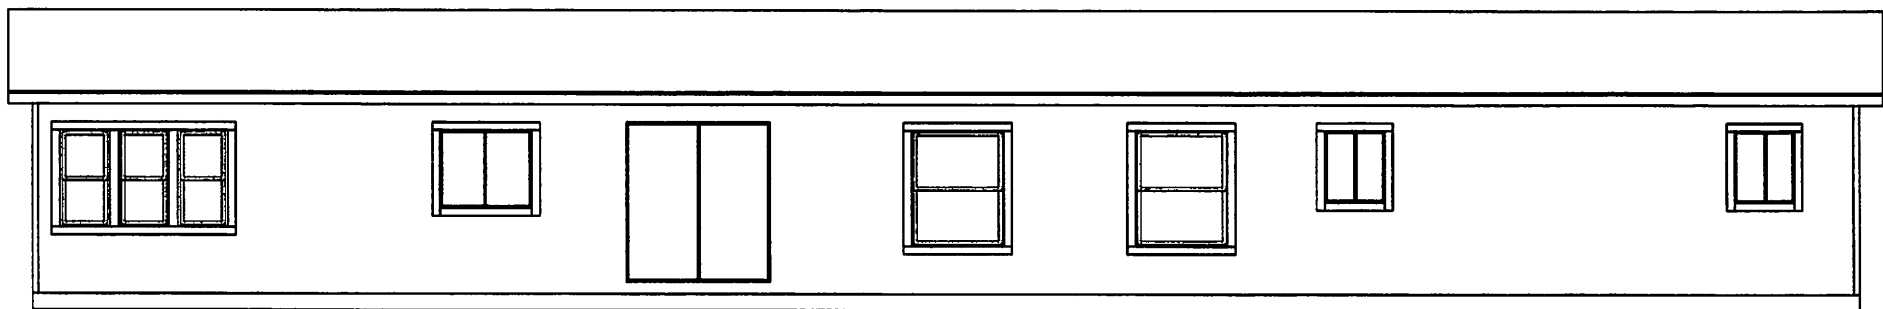


REAR ELEVATION

*****Preliminary***
not for
Production!!**

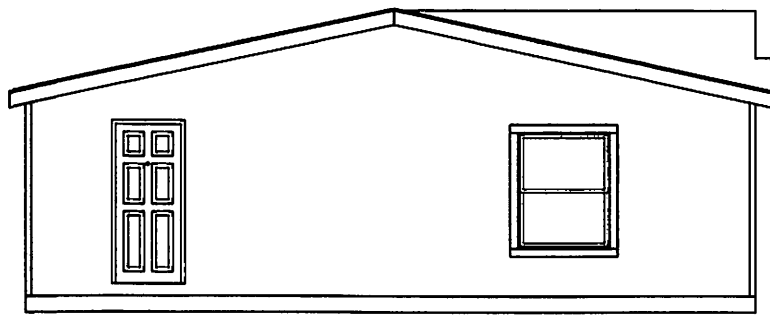

LEFT SIDE ELEVATION

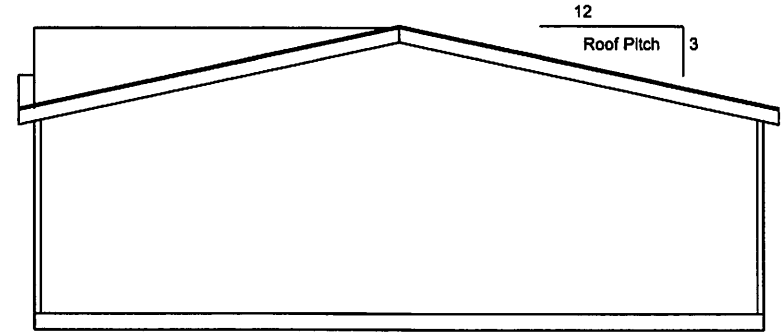

RIGHT SIDE ELEVATION



1425 SUNNYSIDE RD. WEISER, ID 83672

DAPIA SEAL

MODIFICATIONS

PROPRIETARY AND CONFIDENTIAL
THESE DRAWINGS AND SPECIFICATIONS ARE ORIGINAL.
PROPRIETARY AND CONFIDENTIAL MATERIALS OF CHAMPION.
COPYRIGHT © 1976-2008 BY CHAMPION

MODEL: 16/17-4624A-30

TITLE: ELEVATION PLAN

DRAWN BY: M WALKER

DATE: 1-25-10


SCALE: 1/8" = 1'-0"

SHEET:

EV-101

Avalanche

*****Preliminary***
not for
Production!!**

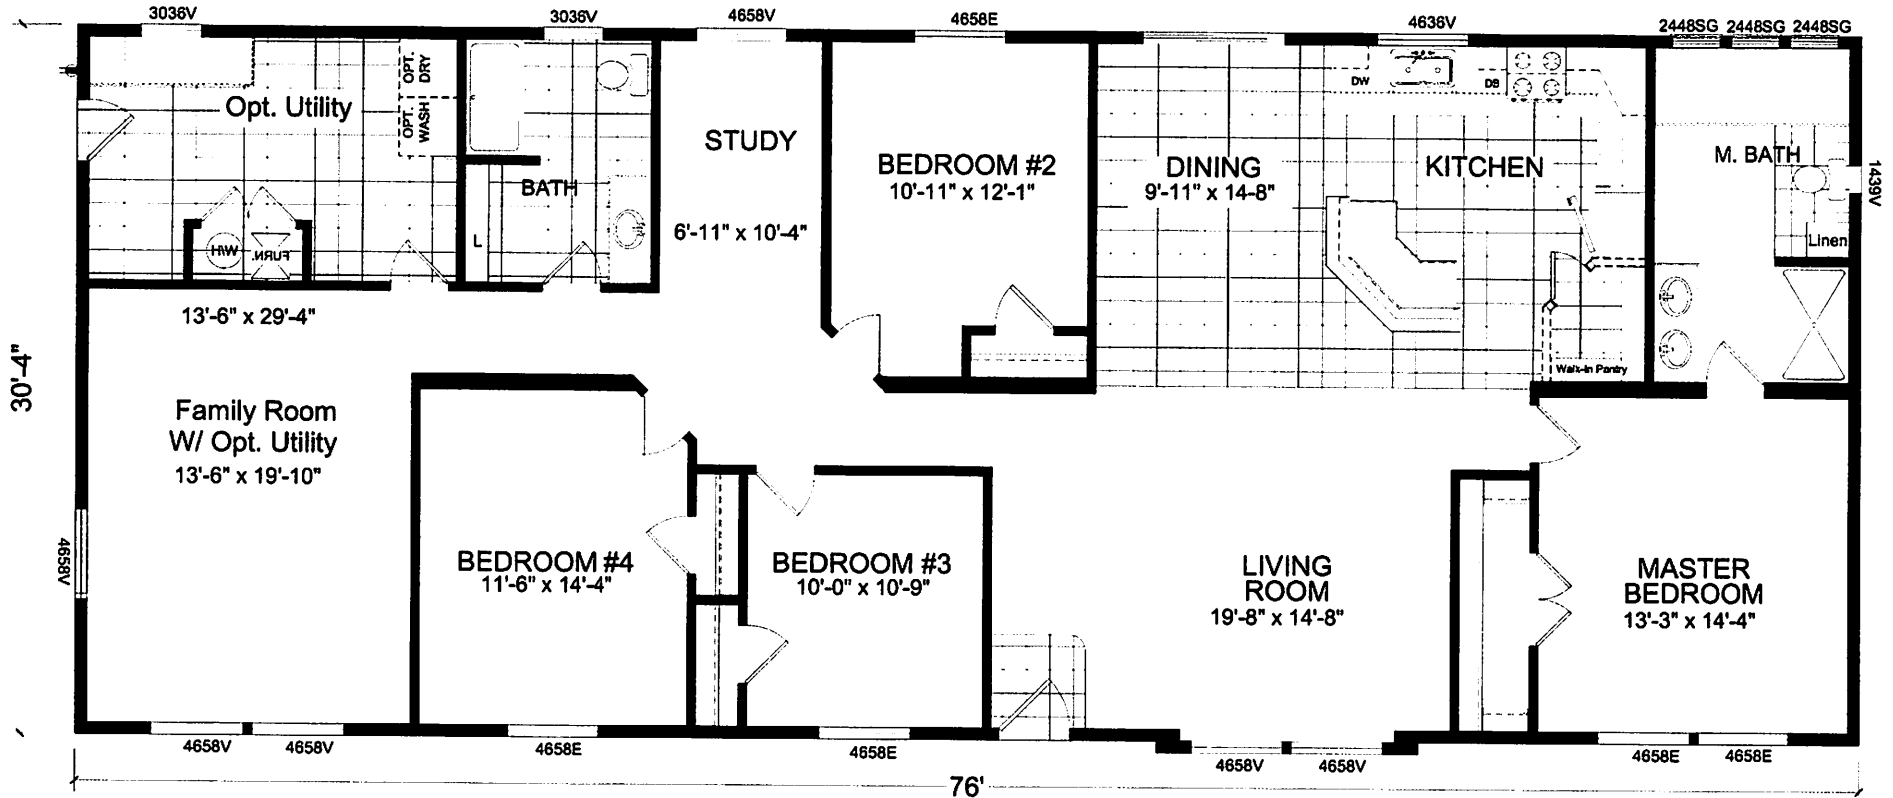

**2-25 Scott & Tracye / Mina
#4473-1**

END-FLIP



1425 SUNNYSIDE RD. WEISER, ID 83672

DAPIA SEAL

MODIFICATIONS

MODEL: 16/17-4624A-30

SHEET:

TITLE: LITERATURE PLAN


L-101

PROPRIETARY AND CONFIDENTIAL
THESE DRAWINGS AND SPECIFICATIONS ARE ORIGINAL
PROPRIETARY AND CONFIDENTIAL MATERIALS OF CHAMPION.
COPYRIGHT © 1979-2008 BY CHAMPION

DRAWN BY: Mike Walker DATE: 01-22-10

SCALE: 1/8" = 1'-0"

*****Preliminary***
not for
Production!!**

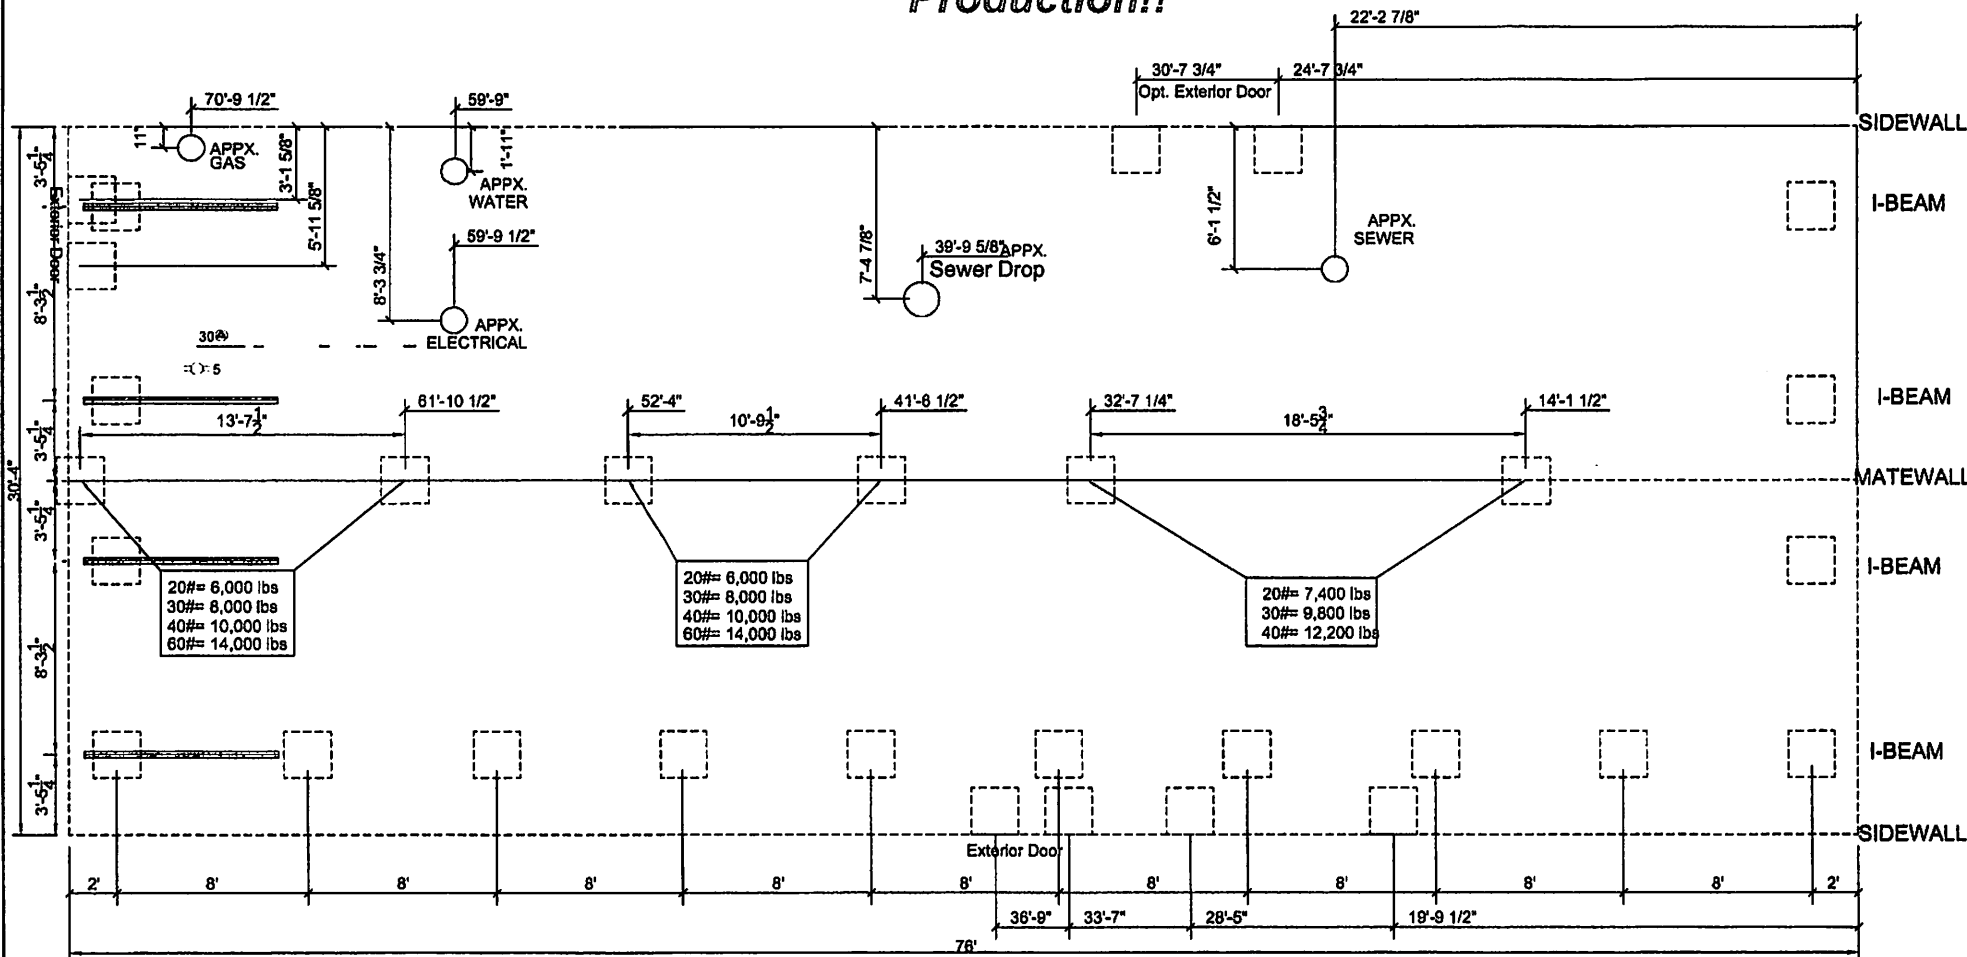

**END FLIP 2-25 Scott & Tracye/ Mina
#4473-1**



1425 SUNNYSIDE RD. WEISER, ID 83672

DAPIA SEAL

MODIFICATIONS

MODEL:

16/17-4624A-30-SR00

TITLE:

PIER FOUNDATION

SHEET:

F-101

PROPRIETARY AND CONFIDENTIAL
THESE DRAWINGS AND SPECIFICATIONS ARE ORIGINAL
PROPRIETARY AND CONFIDENTIAL MATERIALS OF CHAMPION.
COPYRIGHT © 1978-2008 BY CHAMPION

DRAWN BY: STAFF

DATE: 03-27-13

SCALE: 1/8" = 1'-0"



Customer Verification List

Unit:

30'4" x76' 4BR 2BA

Order No.: QT013146 Rev 4	Order Type: Retail	Bill To: 0121UT	Sell To: 0121UT
Model Year: 2016	Ret. Cust.: Scott & Tracye	Factory Homes Outlet, Inc	Factory Homes Outlet, Inc
Retailer P.O.:	Energy Zone:	Factory Homes Outlet, Inc	Factory Homes Outlet, Inc
Floor Size: 76'0" X 30'4"	Wind Zone:	4120 N. Hwy 91	4120 N. Hwy 91
Brand: Champion Avalanche	Roof Load:	Hyde Park, UT 84318	Hyde Park, UT 84318
Model No.: HCAV4624A	Sales Person: Mina Huggins		
	Construction Type: HUD		

Shipping Agent: Dealer Pick Up Shipping County: CACHE

Feature	Option	Variant	Description	Quantity
---------	--------	---------	-------------	----------

Packages

OTHER	AV009000		Avalanche Appl Package	1
OTHER	AV009003		Energy Star	1
OTHER	AV009075		72" Glamour Bath	1
OTHER	AV4624A-3		Utility/Mud Room	1
OTHER	OP009005		30'4" Wide Stretch DW	76

Construction

FLOORDECK	OP000183		19/32" T&G OSB Decking	1
HITCH	OP006430		Detachable Hitch	1
AXLE	OP000149		Extra brake axle	2
FLIP	OP001105		End to End Flip	1
STRETCHWD	OP000418-DW-		14' to 16' width stretch DW	76
FLOORJST	OP002197		2x8 Floor joists IPO 2x6 DW	76
FRAME	OP000144		Frame: Recess	2
SWALLHT	OP000772-2X6		2x6 Exterior Walls	1
ROOFLOAD	OP003647		100# roof IPO 30# DW per ft	76
ROOFPITCH	OP100005		3:12 Roof	76
ROOFINS	OP001808		R-40 Ceiling Insulation	1
FLOORINS	OP001893		R-33 Floor Insulation	1
WALLINS	OP001896		R-21 Wall Insulation	1
DORMER	NB002402		24' (B) dormer	1
EAVESFRNT	OP100007		12" Eaves (Nominal)	76
EAVESBACK	OP100007		12" Eaves (Nominal)	76
CLGTYPE	OP006480-C		Cathedral Ceiling	1
OTHER	AV000352		Alternate Family Room	1
OTHER	OP100145		Concealed Ridgebeam	1
INTWALL	OP000777		2x4 Int Walls 16" O.C.	1

Insulation

OTHER	OP001800		Extra Caulking & Foam Gaskets	1
-------	----------	--	-------------------------------	---

Exterior

FRTDRLIGHT	NB000667		Black Porch Light - Front	1
REARDRLGT	NB000666		Black Porch Light - Rear	1
SHINGLES	OP003562	Medium Brown	Metal roof (3:12-4:12) per ft	76
SHINGLESMD	OP003568		Metal for 24' Dormer	1
SIDING	OP006589-PLYLAP	Camel Coat	PlyCem Lap IPO PlyCem Panel	137
	BDS & ENDS			
TRIM	NB000663	Natural White	5.25" Ext Wdw Trim w/ Lap	1
OTHER	NB006003	Camel Coat	PlyCem Lap FDS	1
OTHER	OP001918		Seamless Close-up	1
OTHER	OP100151	Natural White	Exterior Trim (Fascia)	1



Customer Verification List

Unit:

30'4" x76' 4BR 2BA

Order No.:	QT013146 Rev 4	Order Type:	Retail	Bill To:	0121UT	Sell To:	0121UT
Model Year:	2016	Ret. Cust.:	Scott & Tracye	Factory Homes Outlet, Inc		Factory Homes Outlet, Inc	
Retailer P.O.:		Energy Zone:		Factory Homes Outlet, Inc		Factory Homes Outlet, Inc	
Floor Size:	76'0" X 30'4"	Wind Zone:		4120 N. Hwy 91		4120 N. Hwy 91	
Brand:	Champion Avalanche	Roof Load:		Hyde Park, UT 84318		Hyde Park, UT 84318	
Model No.:	HCAV4624A	Sales Person:	Mina Huggins				
		Construction Type:	HUD				

Page : 2 of 5

Shipping Agent: Dealer Pick Up Shipping County: CACHE

Feature	Option	Variant	Description	Quantity
FASCIA	OP001932-8		8" (nominal) Eave Fascia	1
HOUSEWRAP	OP002688-STD		House Wrap	1

Exterior Doors

SGD	OP001888-7280		Vinyl Sliding Glass Door	1
	<i>DR***INCLUDES VERTICAL BLIND</i>			
	<i>***72 X 80</i>			
	<i>Includes Black Porch Light</i>			
FRONTDOOR	NB001613		36" Mission Door	1
REARDOOR	NB001614-32		32" 9 Lite Door	1

Windows

EXTERIOR	OP100035		Vinyl Low-E Insulated Windows	1
	<i>NO LAP FIN</i>			
OTHER	NB000633		Box Bay over Window	1
OTHER	OP001280-3040		30x40 Window - ADDN	1
OTHER	OP001295		24X48 Safety Window	3
OTHER	OP001633-X4659		Omit 46x59 Window	1
	<i>DR to allow for SGD</i>			

Plumbing/Heating

FURNACE	OP000332		Furnace - standard gas	1
WASHDRYER	NB001173		Prep for Washer/Dryer-ELEC	1
HOSEBIB	OP000278		Frost free faucet	2
	<i>ext wall ...bdrm 3 bdrm 2</i>			
REGISTER	NB001232		Toe Kick Registers Installed	1
DUCTSYS	NB000408		IN LINE Heat Duct Crossover	1
FURNACCESS	NB000430		Furnace door (w/ grills)	1
WH	OP000267		50 gal Gas WH IPO Elec	1
	<i>Direct Vent</i>			
WHACCESS	NB000429		Water heater door	1
SHUTOFFS	NB000280		Main Water Shut-Off	1
OTHER	NB000279		Shut off valve's t/o	1

Electrical

CEILINGLT	NB000548		Satin Nickel Ceiling Light	1
ACPREP	OP000553		Exterior A/C Disconnect	1
	<i>BOX TO BE INSTALLED ON REAR DOOR SIDE OF HOME AS CLOSE TO FURNACE AS POSSIBLE</i>			
SWITCHES	OP100048		Toggle Light Switches - Std	1
GFI RECEPT	NB000486-V2		Exterior GFI Recept	1
	<i>BDS**utility**</i>			
GFI RECEPT	OP000486		Exterior GFI Recept -ADDN	1
	<i>FDS</i>			
SMOKEDTCT	NB000489		Smoke Detectors w/batt back up	1
MAINPANEL	OP000484		200 amp IPO 100 amp	1



Customer Verification List

Unit:

30'4" x76' 4BR 2BA

Order No.:	QT013146 Rev 4	Order Type:	Retail	Bill To:	0121UT	Sell To:	0121UT
Model Year:	2016	Ret. Cust.:	Scott & Tracye	Factory Homes Outlet, Inc		Factory Homes Outlet, Inc	
Retailer P.O.:		Energy Zone:		Factory Homes Outlet, Inc		Factory Homes Outlet, Inc	
Floor Size:	76'0" X 30'4"	Wind Zone:		4120 N. Hwy 91		4120 N. Hwy 91	
Brand:	Champion Avalanche	Roof Load:		Hyde Park, UT 84318		Hyde Park, UT 84318	
Model No.:	HCAV4624A	Sales Person:	Mina Huggins				
		Construction Type:	HUD				

Page : 3 of 5

Shipping Agent: Dealer Pick Up Shipping County: CACHE

Feature	Option	Variant	Description	Quantity
OTHER	NB001236		Recessed Can Lghts in Kitchen	5
OTHER	OP000481		Freezer Outlet	1
OTHER	OP000564		Raceway	4
	<i>FR, LR, Mstr, Study</i>			

Interior

CABOTHER	OP003041		Bank of Drawers - hardwood	1
	<i>Hall bath **to the left of sink**</i>			
CEILINGFIN	OP001652-ST		Skip Troweled Ceiling Texture	1
BASEMLDG	OP002220-DW		5-1/4" Base T/O IPO 356 - DW	1
CABINET	AV001363		Walnut RP Cabinets	1
CLOSETSHLV	OP002884		Wood Shelving	1
DECOR	OP006437	Cappuccino	Avalanche Drapery Package	1
DOORS	OP001166		2 Panel White Int Doors	1
	FURNACE AND WATER HEATER DOORS TO BE FLAT WITH GRILL WHERE APPLICABLE			
DOORS	OP002204		Glass etched "Pantry" door	1
DRMOLDING	OP002713		356 Door Moulding	1
OTHER	OP002704	White	1/2" Window jamb & wood sills	1
OTHER	OP003017		Deluxe Drawer Guides	1
PAINT	NB006016	Off White	EGGSHELL Interior Paint	1
WALLFINISH	OP001659-R		T&T - Rounded	1
WINCOVER	OP000402		2" Faux Wood Blinds	1
WINMLDG	OP002714		356 Window Moulding	1
WINTREAT	OP001399		SidePanels (where applicable)	1
	LOCATIONS:			
DESK	OP002641		Computer desk - hardwood	1.5
	<i>WITH ***double***OVERHEAD Study</i>			

Interior Electrical

OTHER	NB000515-P		Programmable Thermostat	1
-------	------------	--	-------------------------	---

Appliances

REFER	OP001972	Black	22 cu refer IPO 18 cu	1
ICEMAKER	OP000331		Plumb for ice maker	1
RANGE	OP000304	Black	Self Clean Gas Range IPO Dlx	1
RNGHOOD	OP000427	Black	Microwave SpaceSaver IPO RHood	1
DISHWSHR	NB000327	Black	Dishwasher (installed)	1

Floor Covering

CARPET	NB100242	Aged Leather	Carpet - Adaptation	1
CARPETPAD	OP100090		7/16" 8# Rebond IPO 5# DW	1
DININGROOM	OP100087	LG151	Linoleum	1
	<i>One continuous lino run</i>			
FOYER	OP100087	LG151	Linoleum	1
HALLBATH	OP100087	647M Ibiza	Linoleum	1



Customer Verification List

Unit:

30'4" x76' 4BR 2BA

Order No.:	QT013146 Rev 4	Order Type:	Retail	Bill To:	0121UT	Sell To:	0121UT
Model Year:	2016	Ret. Cust.:	Scott & Tracye	Factory Homes Outlet, Inc		Factory Homes Outlet, Inc	
Retailer P.O.:		Energy Zone:		Factory Homes Outlet, Inc		Factory Homes Outlet, Inc	
Floor Size:	76'0" X 30'4"	Wind Zone:		4120 N. Hwy 91		4120 N. Hwy 91	
Brand:	Champion Avalanche	Roof Load:		Hyde Park, UT 84318		Hyde Park, UT 84318	
Model No.:	HCAV4624A	Sales Person:	Mina Huggins				
		Construction Type:	HUD				

Page : 4 of 5

Shipping Agent: Dealer Pick Up Shipping County: CACHE

Feature	Option	Variant	Description	Quantity
KITCHEN	OP100087	LG151	Linoleum	1
MBATH	OP100087	LG151	Linoleum	1
OTHER	OP001567		Linoleum Upgrade	1
OTHER	ZZ*INFO		SPECIAL ITEM NOTIFICATION	100

*****2 lino colors***Please verify colors **

1st choice -Mbath, Kitchen & Dining Room and then 2nd Choice -Hbath, Utility

2nd Choice -Hbath, Utility

UTILITY	OP100087	647M Ibiza	Linoleum	1
---------	----------	------------	----------	---

Dining Room

CEILINGLT	NB000727		Chandelier in Dining Room	1
-----------	----------	--	---------------------------	---

Kitchen

CABINETDR	NB000579		Drawer over Door Cab Construct	1
CABOTHER	AV002617		Cabinet over Refrigerator	1
CABOTHER	OP000580		Adjustable Overhead Shelves	1
CABOTHER	OP006434		Long Kitchen Drawers -per plan	1
<i>Drawer Bank to the left of the stove "DB" on print</i>				
CTRTOP	OP100065	Antique Topaz	Countertop - Laminate	1
EDGE	OP100120	Antique Topaz	Laminate Edging	1
BCKSPL	OP006446	Acropolis Blend	Decorative Tile IPO 6" Tile	21
SINK	NB100062		Kitchen Sink: Stainless Steel	1
FAUCET	NB001519		Single Lever Faucet w/Spray	1
CABCRNMOLD	NB000581		Crown Mldg over Kitchen Cab's	1

Utility Room

WASHEROVHD	OP002161		Cabinet over wash/dry hrdwd	1
OTHER	OP006482		FoldingTable w/dwr over doors	1

Master Bath

TUBDECKBCK	OP006446	Acropolis Blend	Decorative Tile IPO 6" Tile	1
TUB	OP000474-1PC		72" Tub IPO 1pc Fiberglass T/S	1
TUBDECK	OP100121	Black Alicante	Laminate Tub Decking	1
TUBDECKEDG	OP100119-TD	Black Alicante	Laminate Tub Deck Edging	1
SHOWER	OP002875		60" Fiberglass Shower	1
SINK	OP000550		Double China Sink in Vanity	1
SINKFAUCET	OP001514		Faucets: Single Lever	1
CTRTOP	OP100058	Black Alicante	Countertop - Laminate	1
<i>Bank of Drawers in vanity</i>				
EDGE	OP100119	Black Alicante	Laminate Edging	1
BCKSPL	OP006446	Acropolis Blend	Decorative Tile IPO 6" Tile	23
VANITYLT	NB000535-3		SN Cosmetic Bar-3 Light	2
TOILET	NB000537	White	Elongated toilet	1
OTHER	NB000587		Satin Nickel Towel & Tissue	1



Customer Verification List

Unit:

30'4" x76' 4BR 2BA

Order No.:	QT013146 Rev 4	Order Type:	Retail	Bill To:	0121UT	Sell To:	0121UT
Model Year:	2016	Ret. Cust.:	Scott & Tracye	Factory Homes Outlet, Inc		Factory Homes Outlet, Inc	
Retailer P.O.:		Energy Zone:		Factory Homes Outlet, Inc		Factory Homes Outlet, Inc	
Floor Size:	76'0" X 30'4"	Wind Zone:		4120 N. Hwy 91		4120 N. Hwy 91	
Brand:	Champion Avalanche	Roof Load:		Hyde Park, UT 84318		Hyde Park, UT 84318	
Model No.:	HCAV4624A	Sales Person:	Mina Huggins				

Page : 5 of 5

Shipping Agent: Dealer Pick Up Shipping County: CACHE

Feature	Option	Variant	Description	Quantity
VENTFAN	NB000512		Bath vent fan w / light	1
WINCOVER	OP001275		Plantation Style Int Shutters	3

Hall Bath

VENTFAN	NB000512		Bath vent fan w / light	1
TUB	NB000381	White	60" Fiberglass Tub/Shower	1
SINK	NB000546	White	China bath vanity sink	1
SINKFAUCET	OP001514		Faucets: Single Lever	1
CTRTOP	OP100058	Crema Marfil	Countertop - Laminate	1
EDGE	OP100119	Crema Marfil	Laminate Edging	1
BCKSPL	NB100073-6	Raffia	6" Cer Tile backsplash	1
VANITYLT	NB000535-2		SN Cosmetic Bar-2 Light	1
TOILET	NB000537	White	Elongated toilet	1
OTHER	NB000587		Satin Nickel Towel & Tissue	1
OTHER	OP003037		32" Lavy height	1

Miscellaneous

OTHER	OP100292		Production Comments	1
	<i>HOUSE SHIPPING TO? Logan UT</i>			

Requested By: Moose

SIGNED X _____

DATE _____

