


EDEN ESCAPE

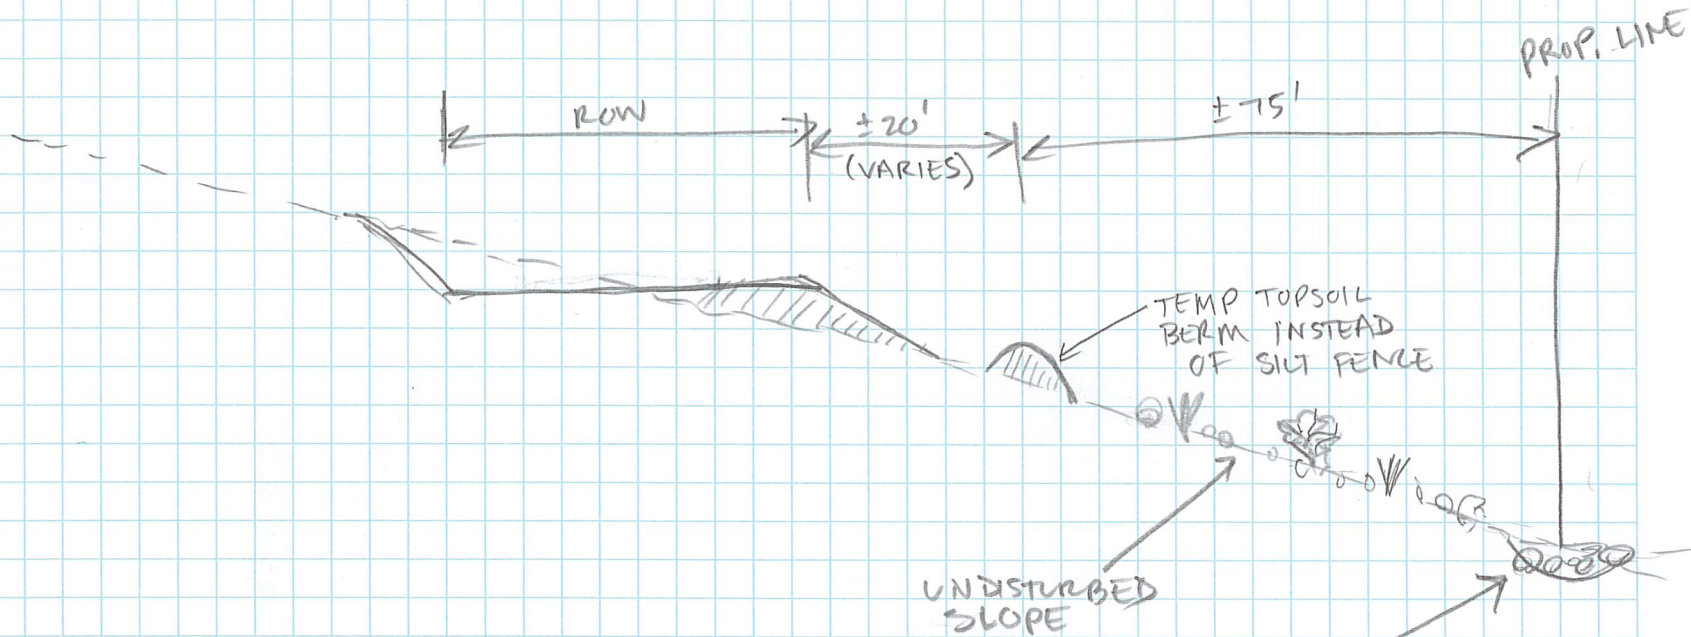

EXISTING DRAINAGE SWALE
TO BE DREDGED, MEANDERED
NEAR PROPERTY LINE, AND REINFORCED
WITH COBBLES SO IT IS
LIKE A DRY RIVER BED

SUBJECT _____
JOB NO. _____
DESIGNED BY _____

DATE _____
CHECKED BY _____

NOTE