


ERECTOR NOTES:

I.D. NUMBER:
 AN I.D. NUMBER INDICATES A FACTORY LOCATED OPENING. SEE WALL ELEVATIONS.
 THE WORD "FIELD" INDICATES A FIELD LOCATED OPENING.

FIELD CUT PANELS AROUND OPENINGS AS REQUIRED.

SEE DETAIL GA0030 IN WALL SHEETING DETAILS FOR PRE-ASSEMBLED WINDOW ASSEMBLY.
 SEE DETAIL GD0005 FOR FRAMED OPENING COVER TRIM INSTALLATION.

FRAMED OPENING SCHEDULE										
ID NUMBER	QTY	SIZE		TRIM REQUIREMENTS			COVER TRIM REQ'MENTS		DATE	BY
		WIDTH	HEIGHT	JAMB TRIM	HEAD TRIM	SILL TRIM	JAMB TRIM	HEAD TRIM		
1	2	4'-0"	4'-0"	JTA087	HTA080	HTD096	CCA121	CCA121	7/2/2015	CDS
2	1	6'-4"	7'-2"	JTA087	HTA080	N/A	CCA121	CCA121	7/16/2016	CDS

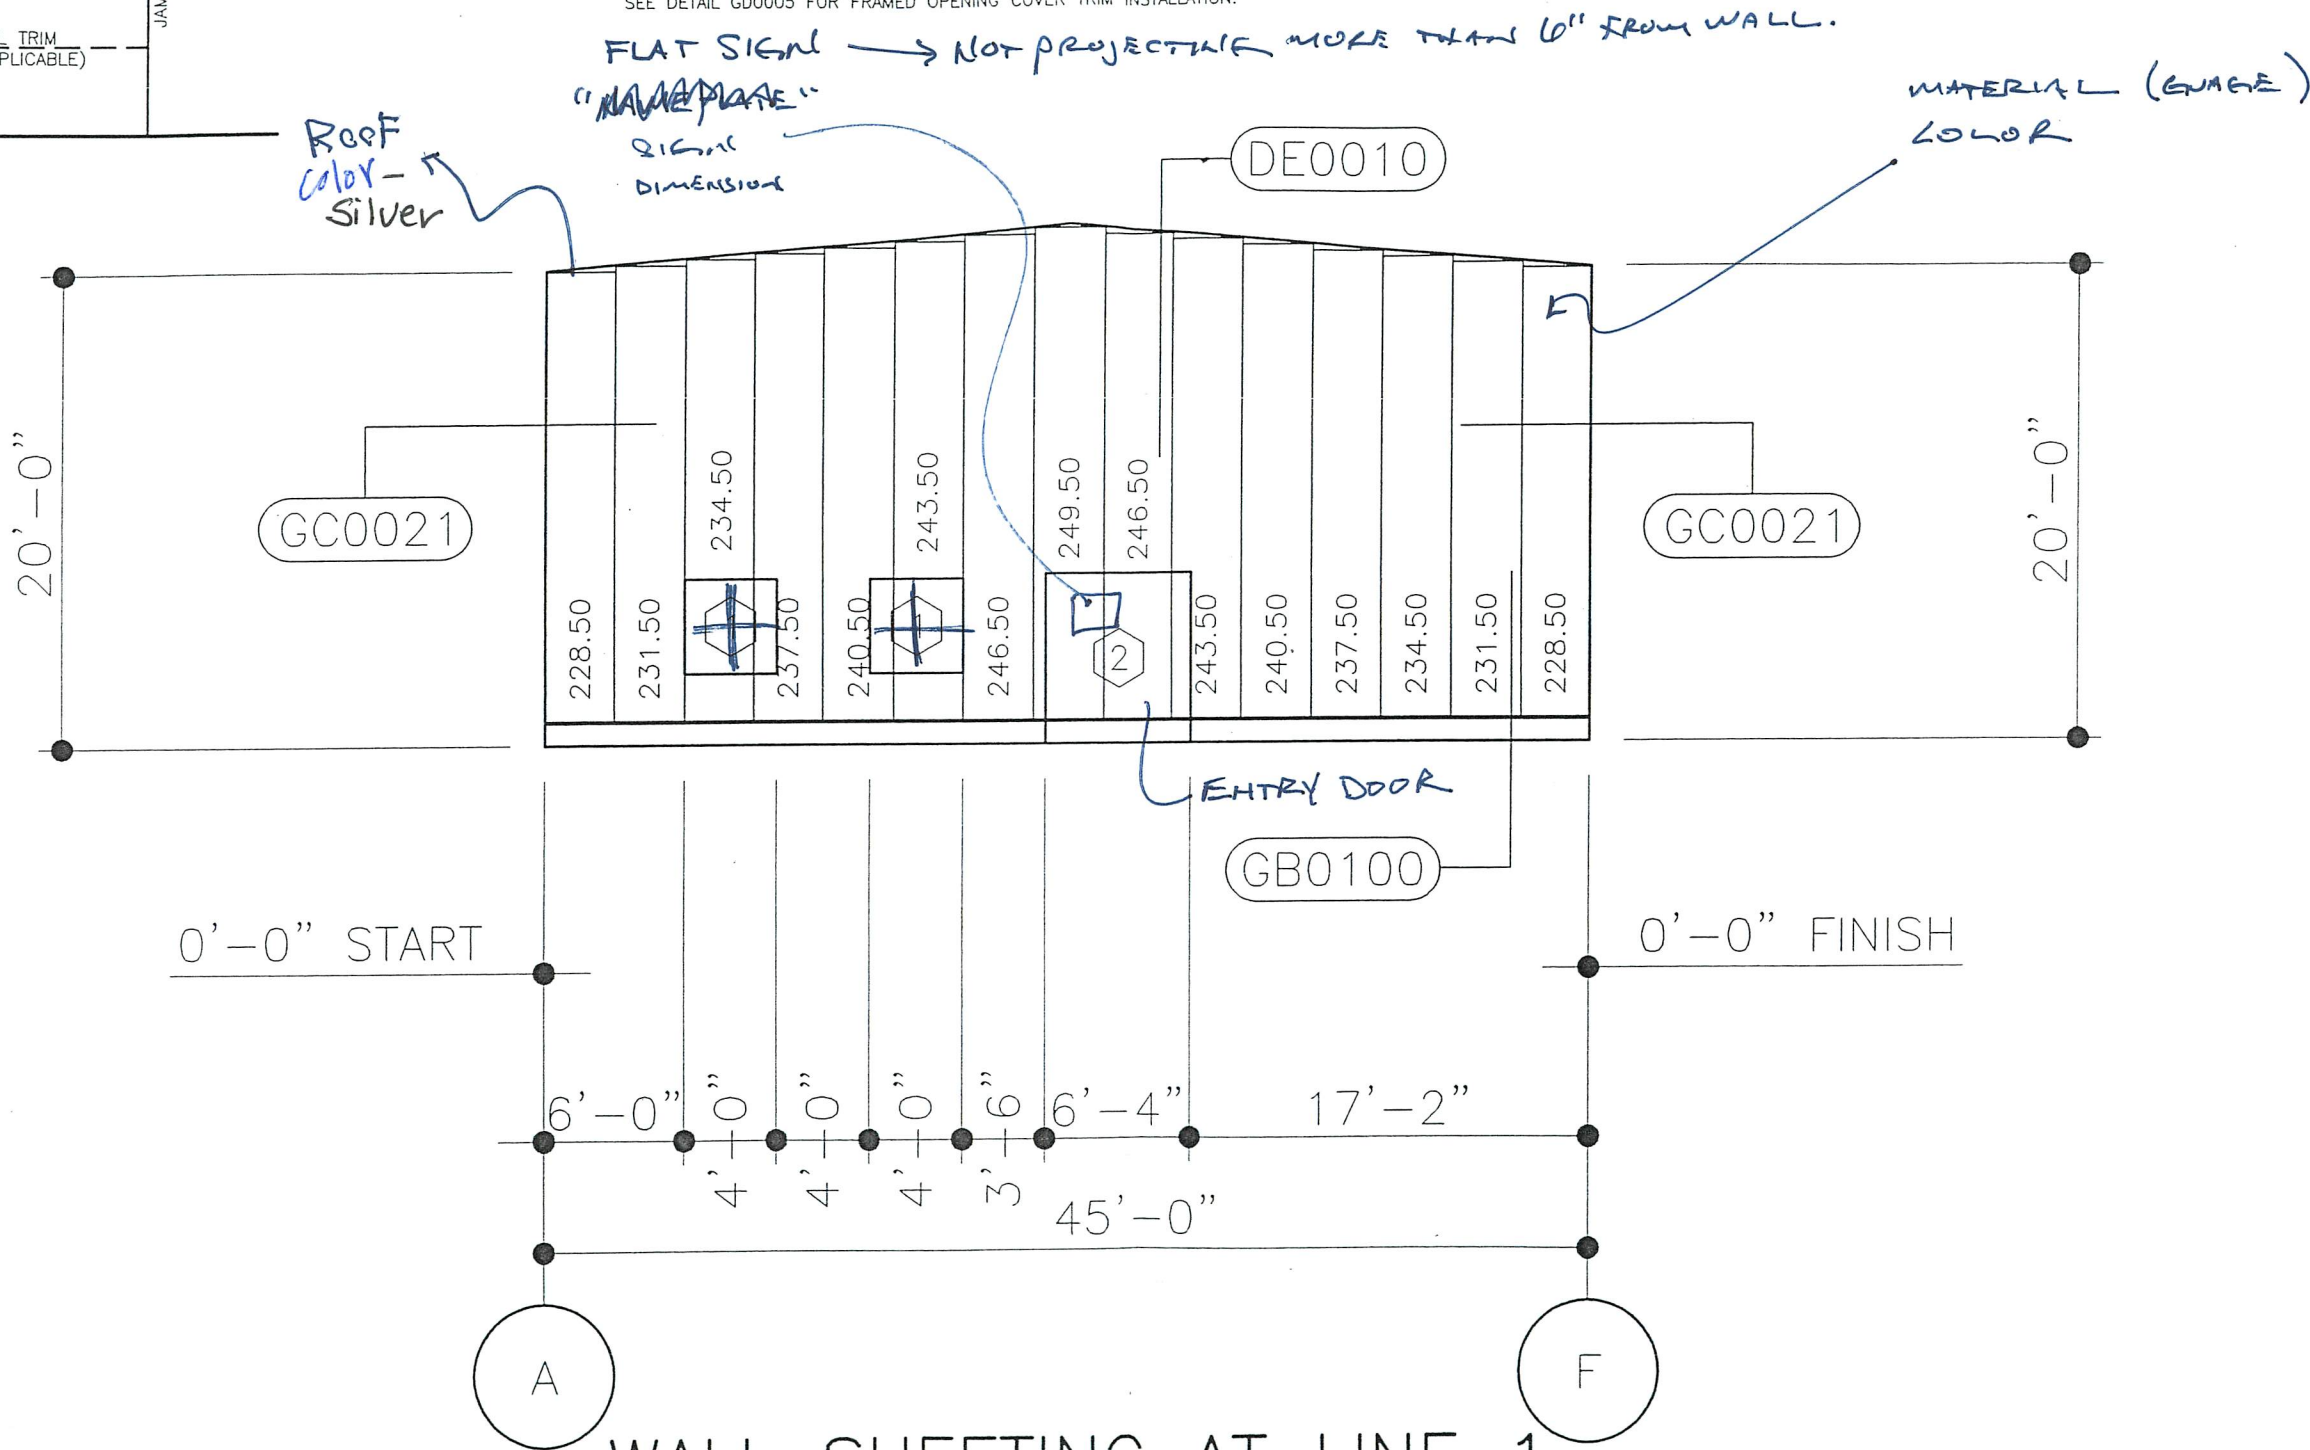


WALL SHEETING AT LINE 1

PANELS: 26 GA. CLASSIC WALL - POLAR WHITE
 FOR ADDITIONAL ASSEMBLY INFORMATION, SEE ERECTION MANUAL.

DATE	BY	REVISION
7/2/2015	CDS	Const. Anchor Bolt Plan
7/16/2016	CDS	For Build Dept. Review
3/24/2016	JRP	REV1 Anchor Bolt
3/29/2016	JRP	REV1 BDR



PROJECT NAME: Davis's Meat Co. West Warren Utah
 Ogden, UT
 CUSTOMER NAME: Hicorp Steel Buildings
 Salem, OR
 JOB NUMBER: U15H0388A
 SHEET TITLE: Roof Sheeting Plan

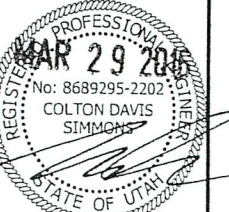

This seal pertains only to the design and supplied by the engineer and shall not be used on any other project. The registered professional engineer whose seal appears on these drawings shall not be held responsible for any errors or omissions on these drawings and shall not be construed as such.

SHEET: S2 of 5