



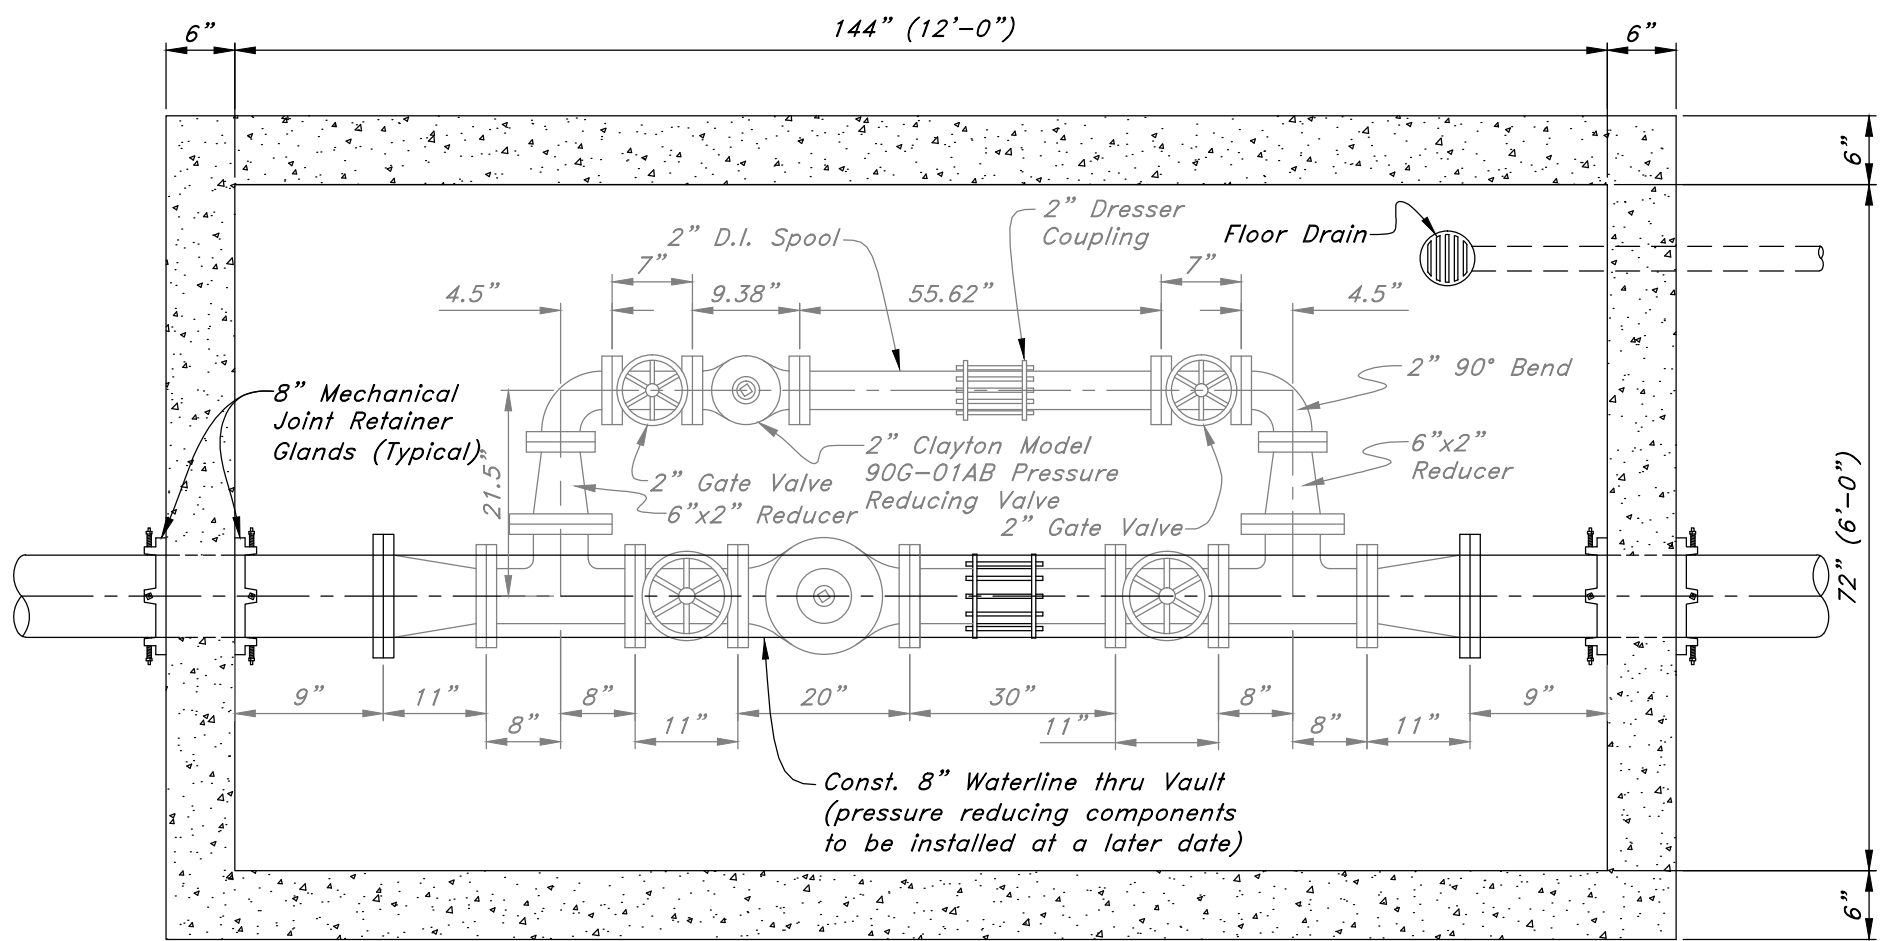

Top View

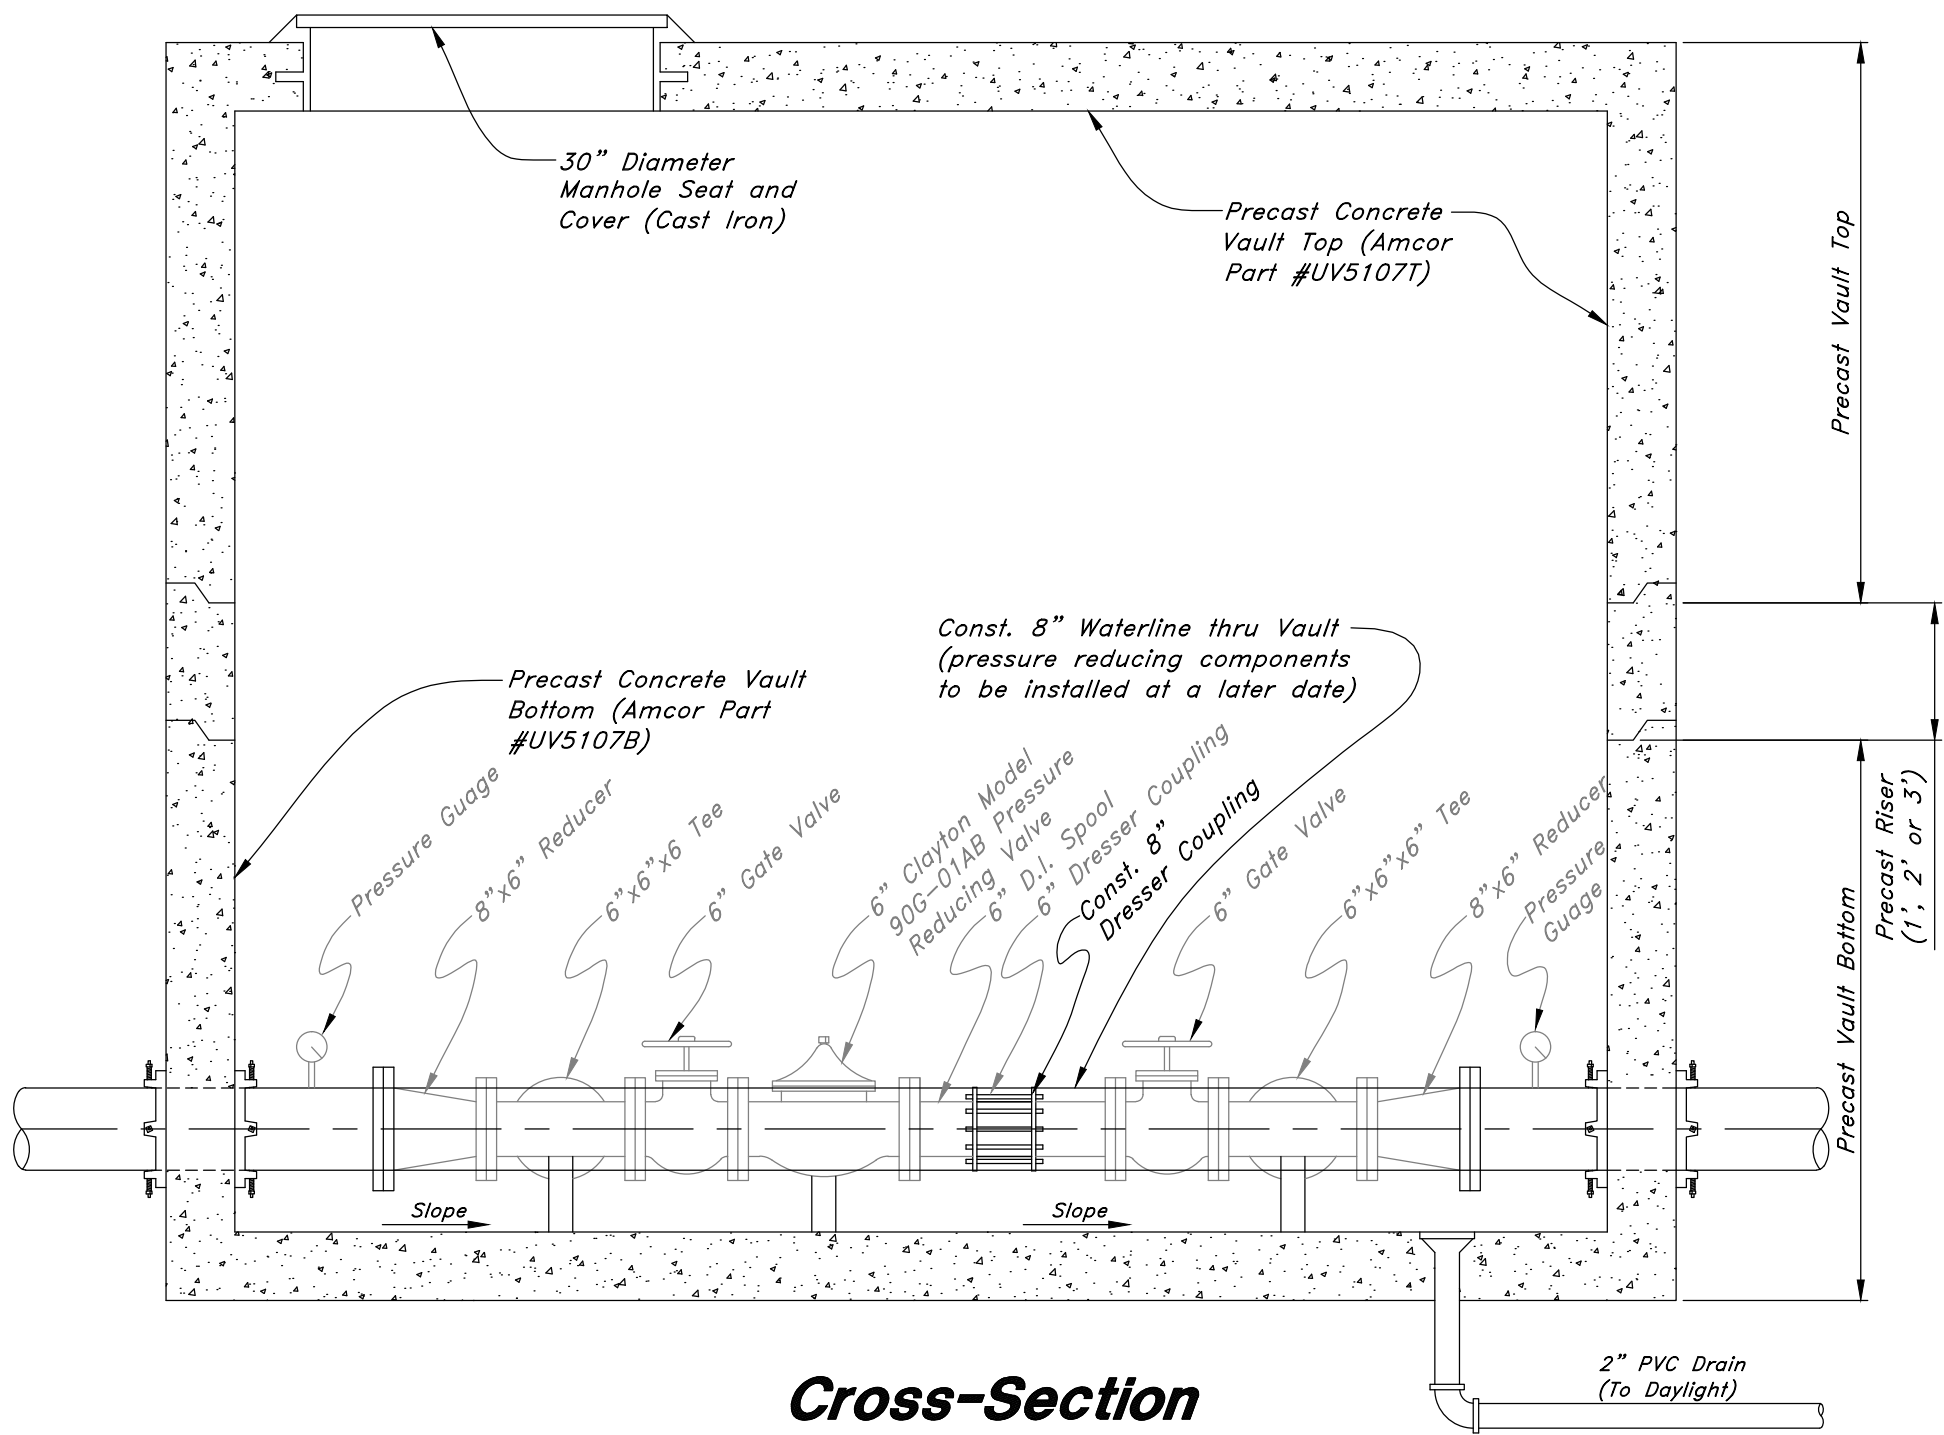

Cross-Section
Pressure Reducing Station

Construction Details

The Chalets at Ski Lake Phase 5

A part of the Southwest 1/4 of Section 13, a part of the Northeast 1/4 of Section 23, and a part of the Northwest 1/4 of Section 24, T6N, R1E, SLB&M, U.S. Survey

GREAT BASIN ENGINEERING NORTH
CONSULTING ENGINEERS AND SURVEYORS
5746 South 1475 East - Suite 200
Ogden, Utah 84403
P.O. Box 150048, Ogden, Utah 84415
Ogden (801)394-4315 Salt Lake City (801)521-0222 Fax (801)392-7544

SCALE : NTS
DRAWN : MRK
96N120 PH 5

DATE : 24 Jun, 2009
REVISIONS :

DRWG. NO.

4

of 6