
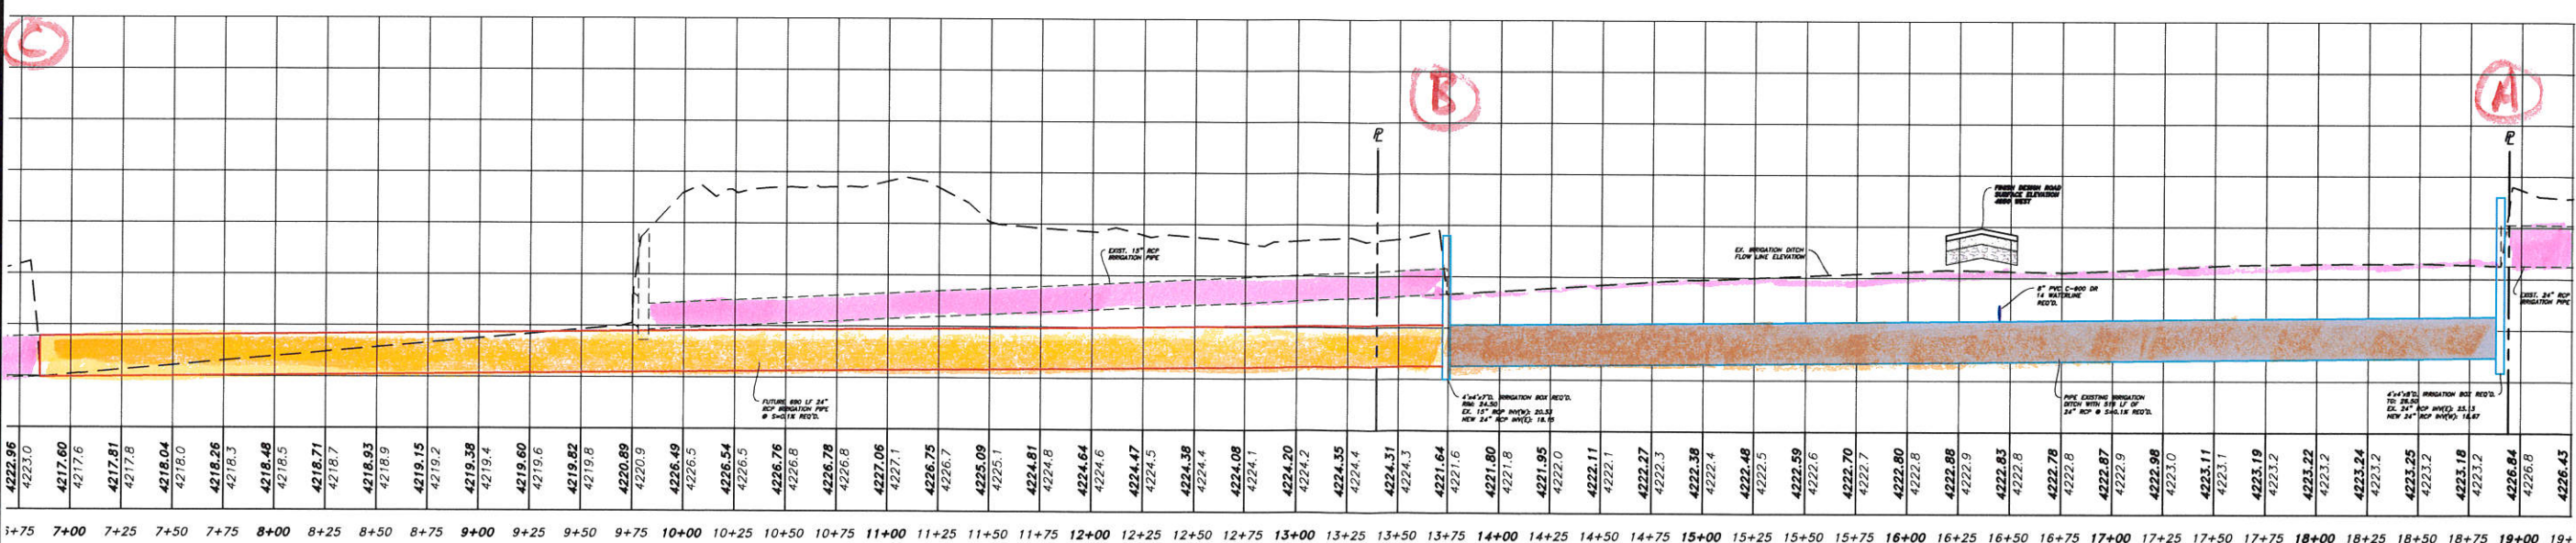


SUN CREST MEADOWS SUBDIVISION PHASE 1

NORTH IRRIGATION DITCH PLAN & PROFILE




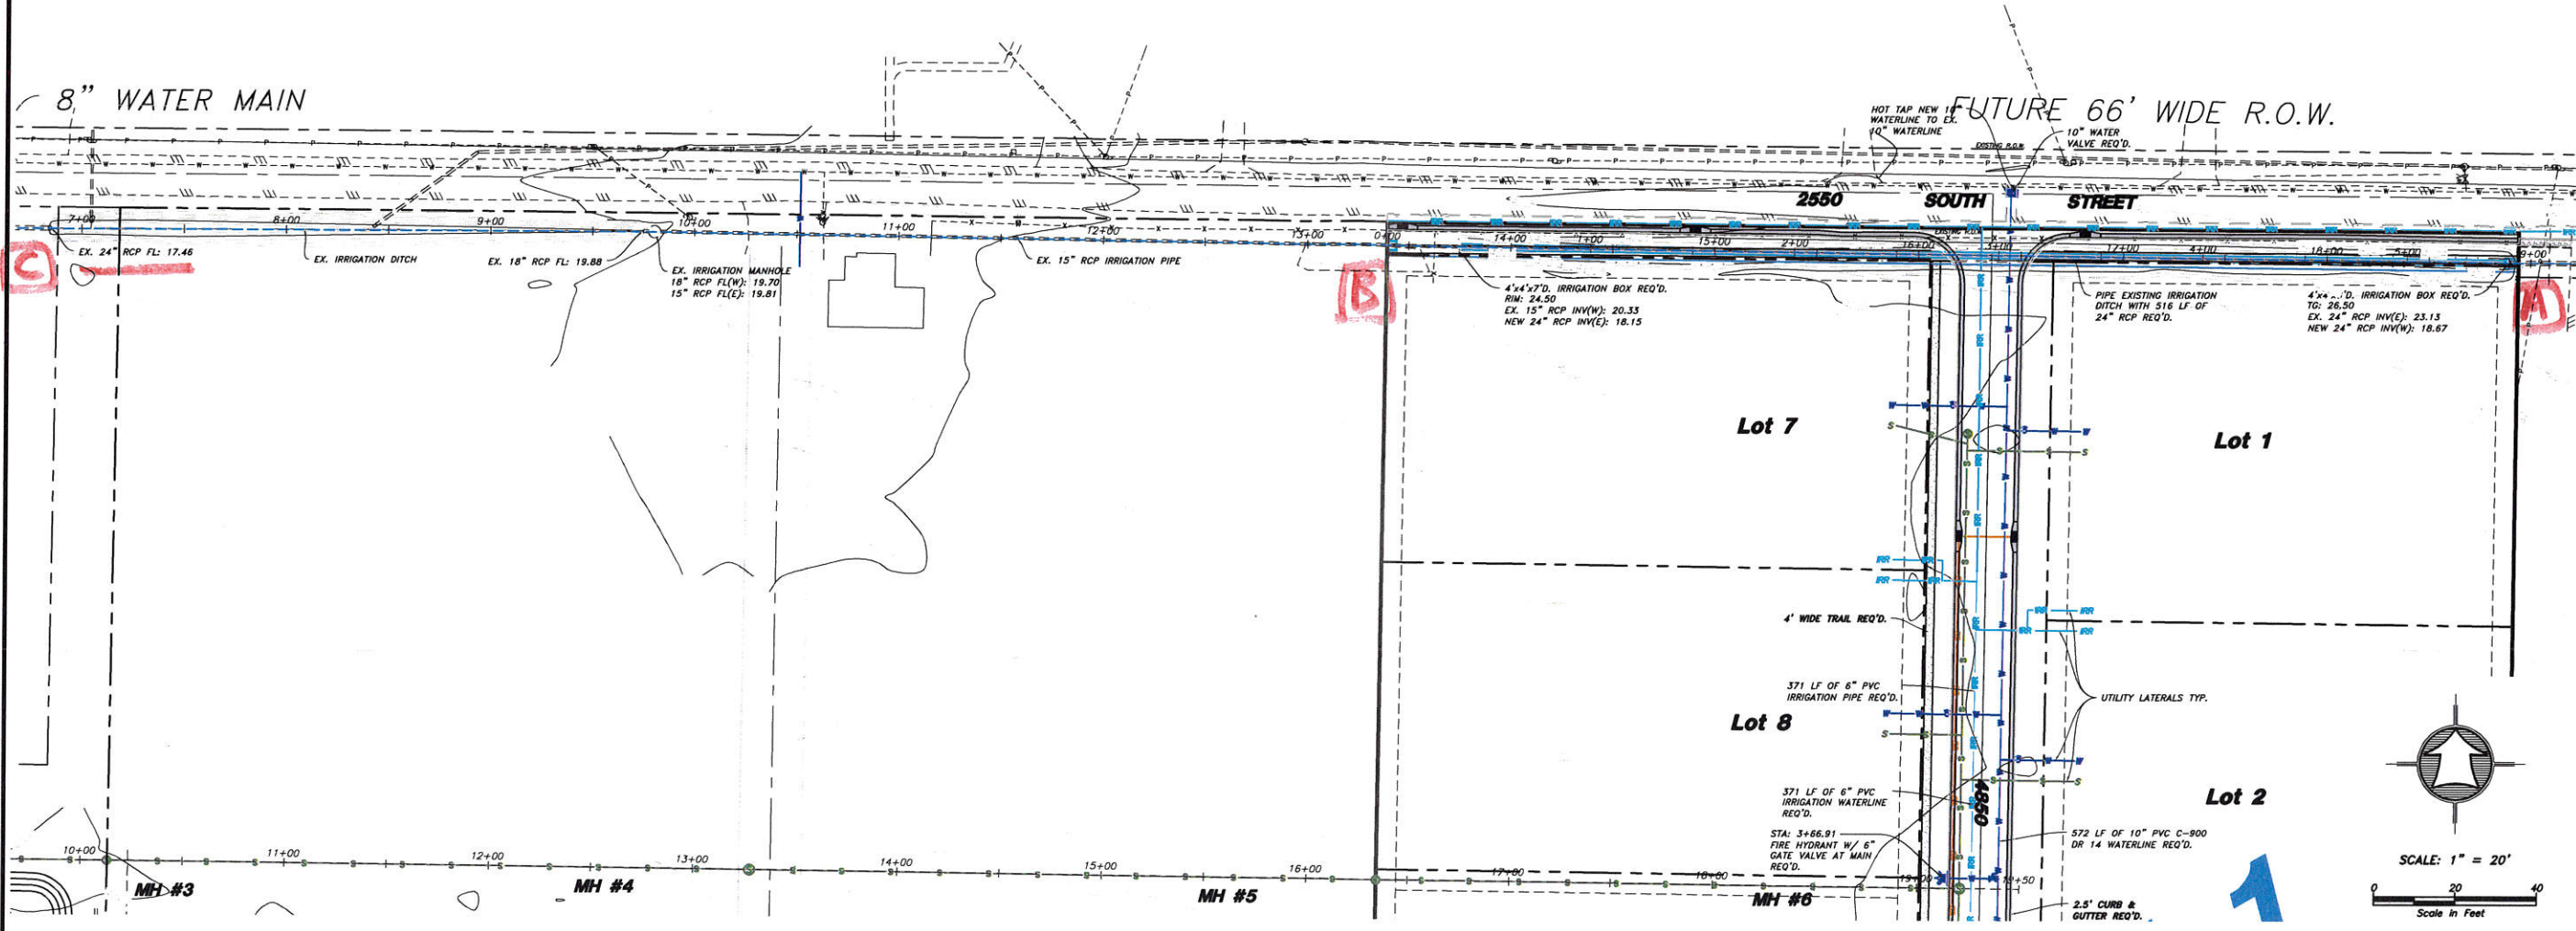


4221.96	4223.0	4217.60	4217.6	4217.81	4217.8	4218.04	4218.0	4218.26	4218.3	4218.48	4218.5	4218.71	4218.7	4218.93	4218.9	4219.15	4219.2	4219.38	4219.4	4219.6	4219.6	4219.82	4219.8	4220.89	4220.9	4220.9	4226.49	4226.5	4226.54	4226.5	4226.76	4226.8	4226.8	4226.78	4226.8	4227.06	4227.1	4226.75	4226.7	4225.09	4225.1	4224.81	4224.8	4224.64	4224.6	4224.47	4224.5	4224.35	4224.4	4224.31	4224.3	4221.64	4221.6	4221.80	4221.8	4221.95	4222.0	4222.11	4222.1	4222.27	4222.3	4222.38	4222.4	4222.48	4222.5	4222.59	4222.6	4222.7	4222.7	4222.80	4222.8	4222.88	4222.9	4222.83	4222.8	4222.78	4222.8	4222.87	4222.9	4222.88	4223.0	4223.11	4223.1	4223.19	4223.2	4223.22	4223.2	4223.24	4223.2	4223.25	4223.2	4223.18	4223.2	4226.84	4226.8	4226.45
7+00	7+25	7+50	7+75	8+00	8+25	8+50	8+75	9+00	9+25	9+50	9+75	10+00	10+25	10+50	10+75	11+00	11+25	11+50	11+75	12+00	12+25	12+50	12+75	13+00	13+25	13+50	13+75	14+00	14+25	14+50	14+75	15+00	15+25	15+50	15+75	16+00	16+25	16+50	16+75	17+00	17+25	17+50	17+75	18+00	18+25	18+50	18+75	19+00	

HANSEN & ASSOCIATES, INC. Consulting Engineers and Land Surveyors 538 North Main Street, Brigham, Utah 84302 Visit us at www.hais.net Logan, Utah (435) 733-3491 (601) 599-4905 (435) 752-8272									
Drawn By: MTH Date: 05/12/18 Designed By: Checked By: Approved By: Scale: 1" = 20' Drawing File: 16-105/15/12-21-17 JOB NUMBER: 16-105	<table border="1" style="width: 100%; border-collapse: collapse;"> <tr> <th>No.</th> <th>Date</th> <th>By</th> <th>Update Water Notes Per Standards</th> </tr> <tr> <td> </td> <td> </td> <td> </td> <td> </td> </tr> </table>	No.	Date	By	Update Water Notes Per Standards				
No.	Date	By	Update Water Notes Per Standards						
SUN CREST MEADOWS SUBDIVISION PHASE 1 2550 NORTH 4900 WEST TAYLOR, UT 84401									
Sheet 9A of 12 Sheets									

SUN CREST MEADOWS SUBDIVISION PHASE 1

OFF-SITE SEWER PLAN & PROFILE

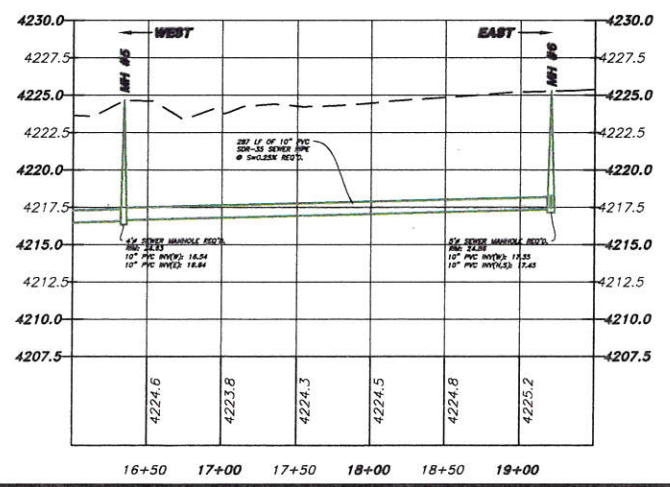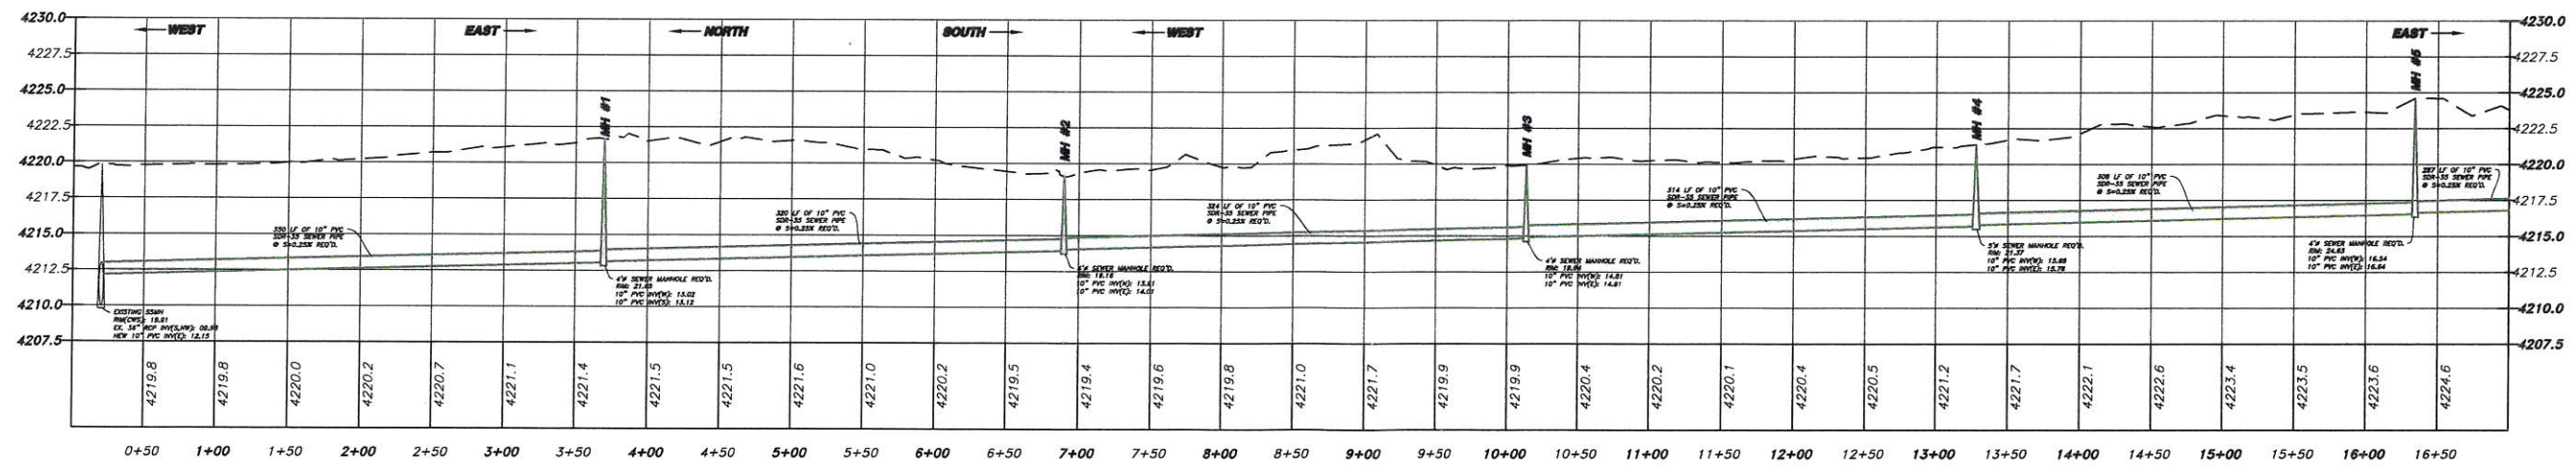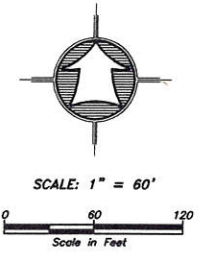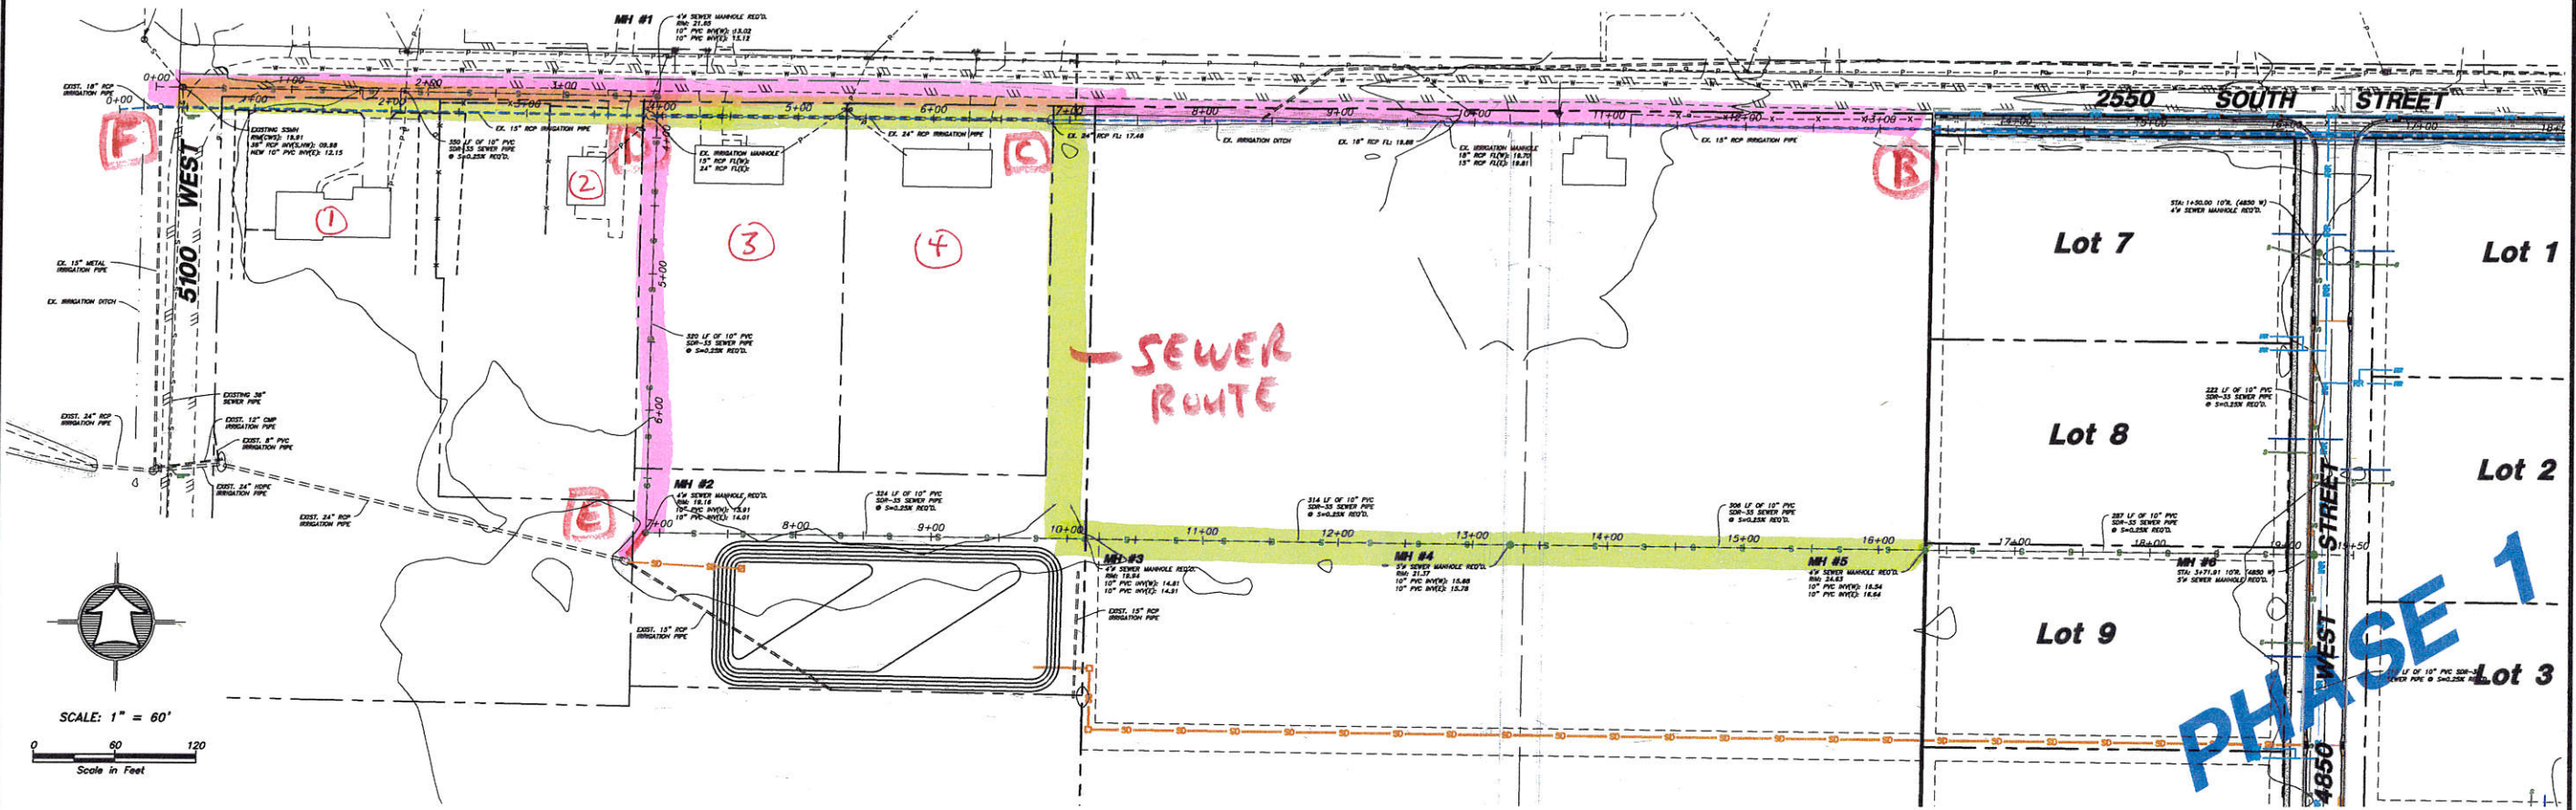

No.	Date	By	Revision
1	12/27/17	MTH	UPDATE WATER NOTES PER STANDARDS

HANSEN & ASSOCIATES, INC.
 Consulting Engineers and Land Surveyors
 538 North Main Street, Brigham, Utah 84302
 Visit us at www.haies.net
 Ogden Logan
 Brigham City
 (435) 733-3491 (801) 399-4805 (435) 732-8272



Drawn By: MTH Date: 12/27/17
 Designed By:
 Checked By:
 Approved By:
 Scale: 1" = 60"
 Drawing File: 16-105v15(12-21-17)
 JOB NUMBER: 16-105

OFF-SITE SEWER PLAN & PROFILE
SUN CREST MEADOWS
SUBDIVISION PHASE 1
 2550 NORTH 4900 WEST
 TAYLOR, UT 84401