


CONSTRUCTION PLANS FOR WEBER CO. EWP: DESIGN PACKAGE A

DESIGNED BY THE U.S.D.A.
NATURAL RESOURCES CONSERVATION SERVICE

GENERAL NOTES

THE CONSTRUCTION PLANS INCLUDE THESE DRAWINGS AS WELL AS THE ATTACHED SPECIFICATIONS AND O&M PLAN.

Sheet List Table	
Sheet Number	Sheet Title
1	Cover Sheet
2	Plan View 1
3	Plan View 2
4	Construction Details

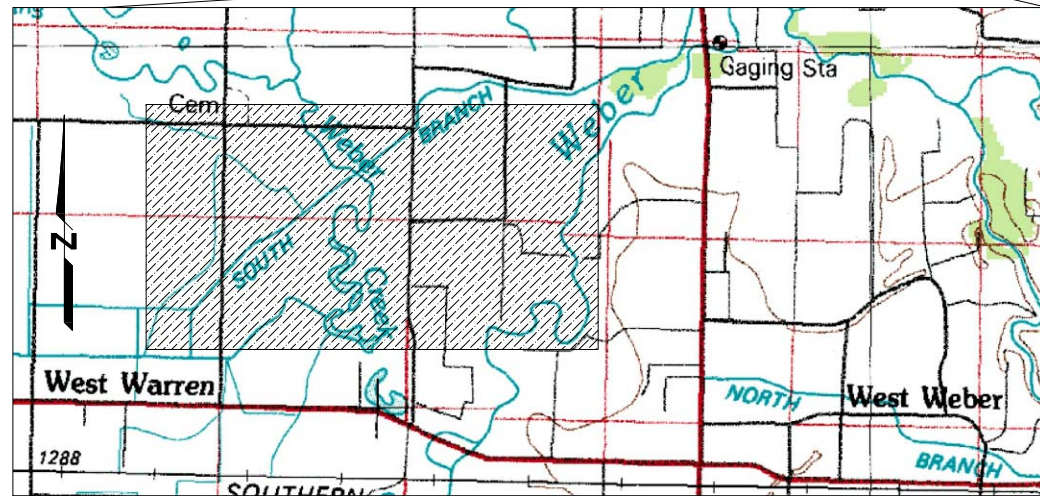

CLEARANCES AND PERMITS

It shall be the responsibility of the cooperator to obtain all necessary clearances, permits, rights of way, and to comply with all ordinances and laws pertaining to the construction of this project.

It shall be the responsibility of the cooperator to assure that the project is constructed according to the attached drawings and specifications. Any changes shall be submitted in writing, to the NRCS 48 hours prior to implementation for approval.

LOCATION OF UTILITIES

No representation is made as to the existence or non-existence of any utilities, public or private.

The cooperator must obtain the exact location and depth of all utilities from the utility companies prior to excavation or construction activities.

**NRCS SHALL BE NOTIFIED 72 HOURS
PRIOR TO CONSTRUCTION.**

**CALL BEFORE YOU DIG.
IT'S FREE &
IT'S THE LAW.**



(TOLL-FREE)
**1-800-662-4111
208-2100**
(SALT LAKE METRO)
148 EAST 13200 SOUTH
PO BOX 1517
DRAPER, UTAH 84020-1517

APPROVED

PROFESSIONAL ENGINEER

DATE

I HAVE REVIEWED THESE PLANS, DETAILS, SPECIFICATIONS AND O&M AGREEMENTS, AND FIND THEM ACCEPTABLE.

COOPERATOR

DATE

THESE CONSTRUCTION PLANS HAVE BEEN APPROPRIATELY REVIEWED AND MEET THE INTENT OF THE EWP PROGRAM

EWP PROGRAM MANAGER

DATE

Date
Designed C.T. 06/2011
Drawn C.T. 06/2011
Checked A.R. 06/2011
Approved _____

WEBER CO. EWP: DESIGN PACKAGE A

Cover Sheet
Job Class V

Weber, Conservation District

Weber County, Utah



File No.
Drawing1.dwg



Date: 06/2011
 Designed: C.T.
 Drawn: C.T.
 Checked: A.R.
 Approved: _____

WEBER CO. EWP: DESIGN PACKAGE A
Plan View 1
 Job Class V
 Weber, Conservation District
 Weber County, Utah




File No. Drawing1.dwg

C:\NRCS\Projects\FY11\EWP\Weber\CAD\Drawing1.dwg, 6/27/2011 10:35:28 AM, DWF6 ePlot.pc3



WEBER CO. EWP: DESIGN PACKAGE A Plan View 2 <i>Job Class V</i>	Date 06/2011
	Designed C.T.
	Drawn C.T.
Checked A.R.	Date 06/2011
Approved Weber County, Utah	Date 06/2011



NRCS
 Natural Resources Conservation Service
 United States Department of Agriculture

File No.
 Drawing1.dwg

Sheet 3 of 4



Channel Cross Section View-Typical

East Channel-Looking West

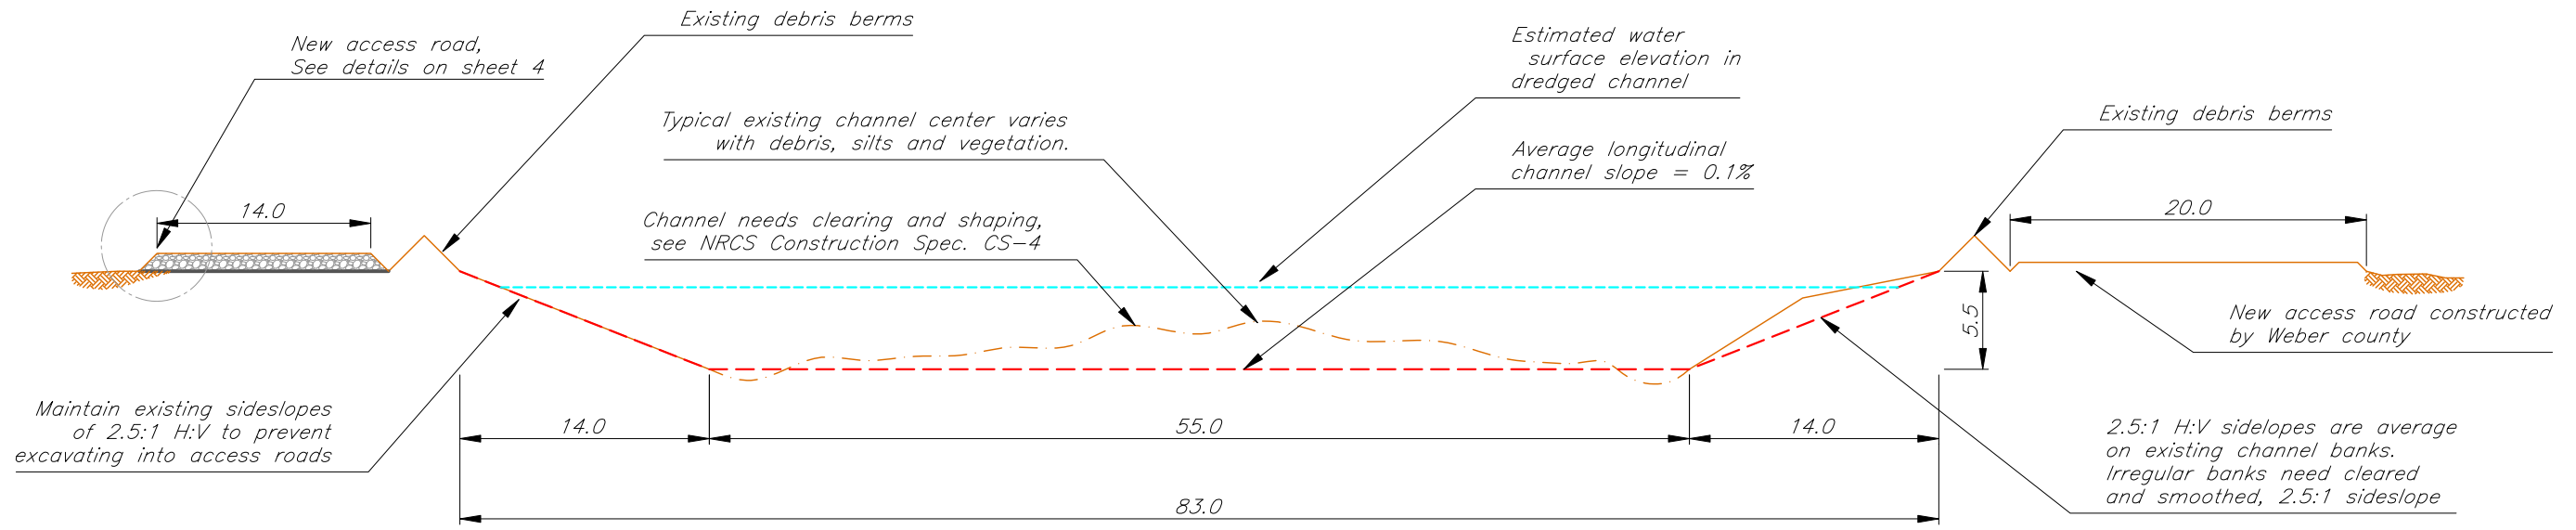

Channel Cross Section View-Typical

West Channel-Looking West

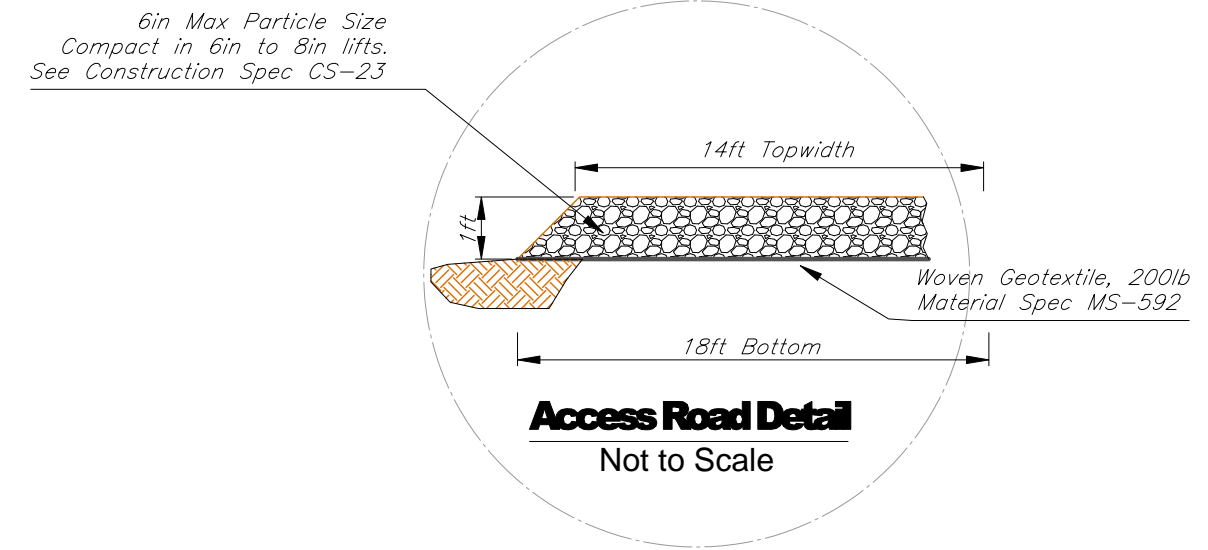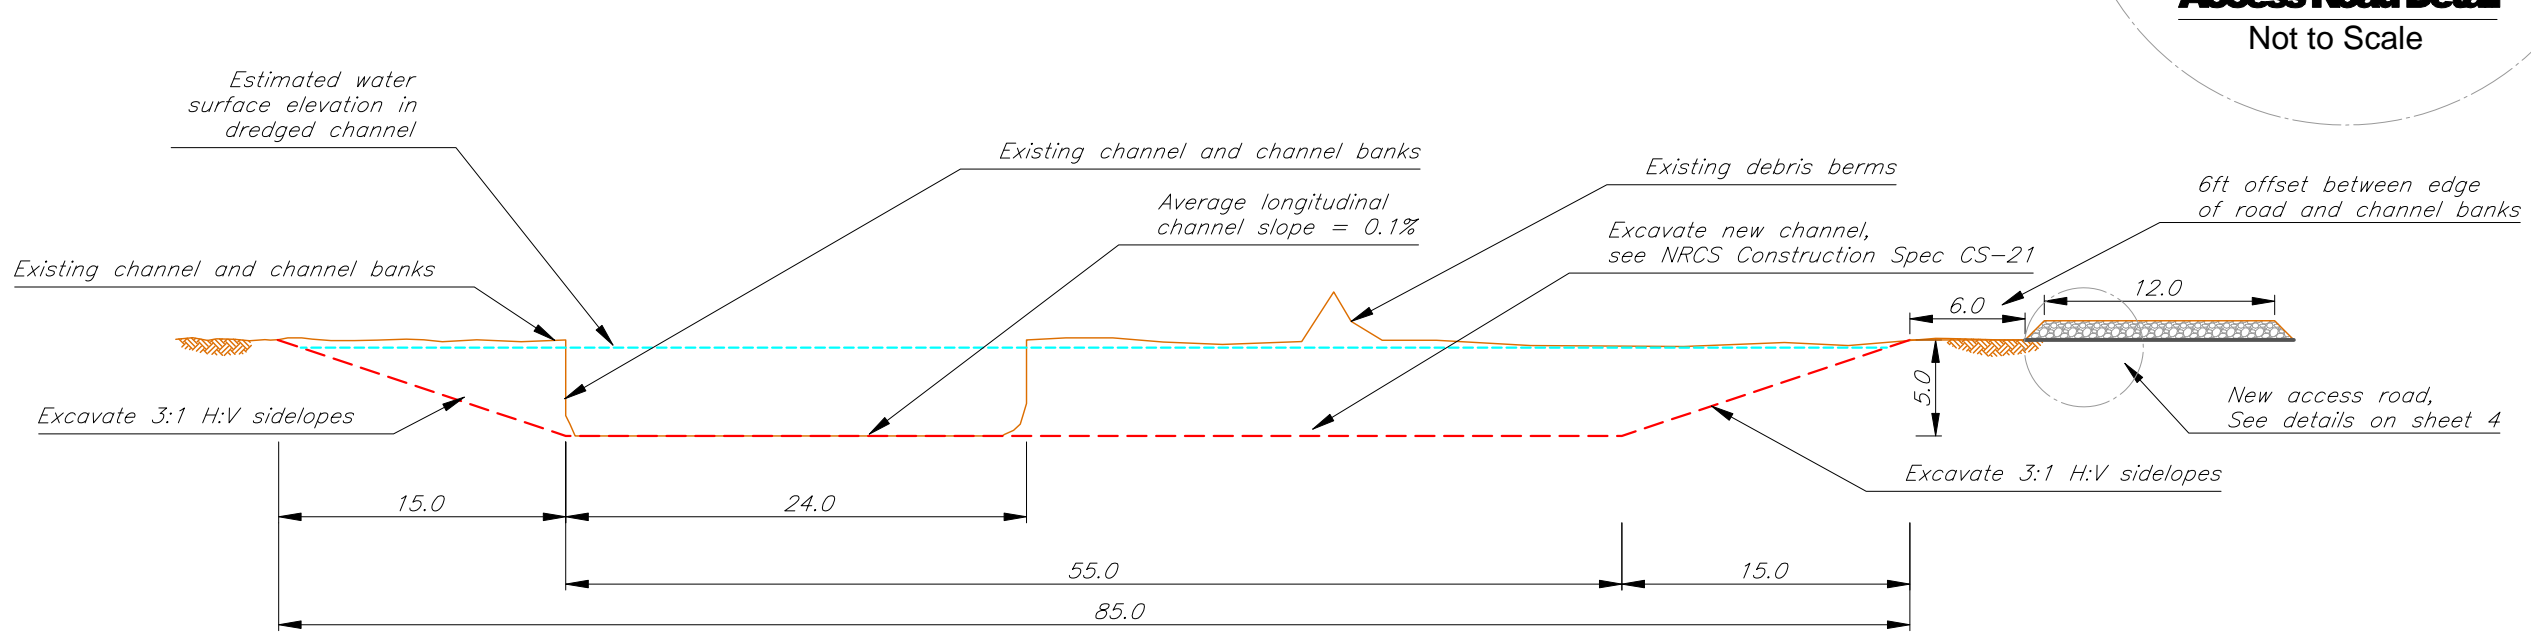

Date	06/2011
Designed C.T.	
Drawn C.T.	
Checked A.R.	
Approved	

WEBER CO. EWP: DESIGN PACKAGE A
 Construction Details
 Job Class V
 Weber, Conservation District
 Weber County, Utah



File No
 Drawing1.dwg