




June 16, 2017

Street Labels

Parcel Address




Zoning Area

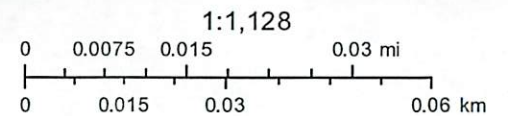

© 2017 Microsoft Corporation © 2017 HERE © AND



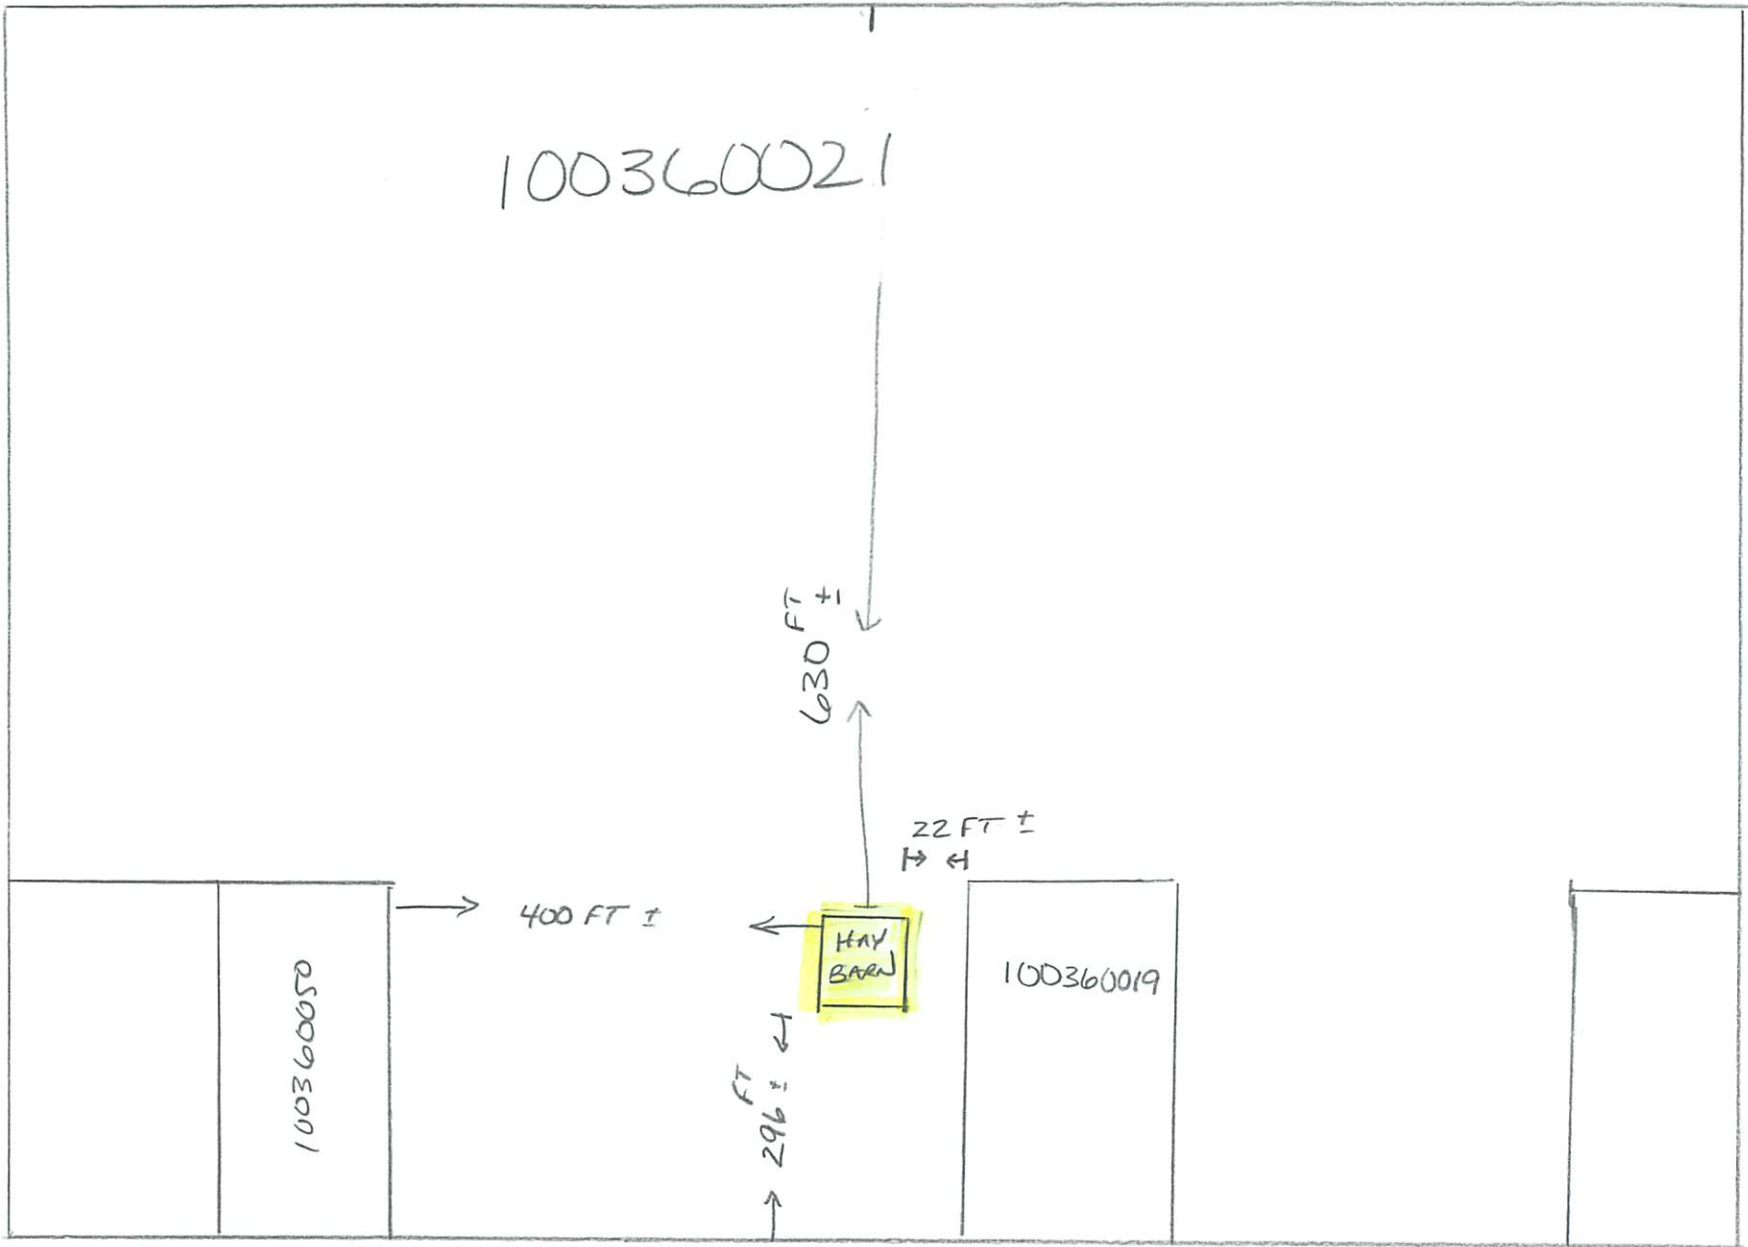

NOT TO SCALE

SITE PLAN FOR HAY BARN

DAVIS