
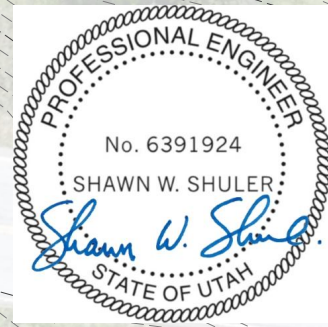
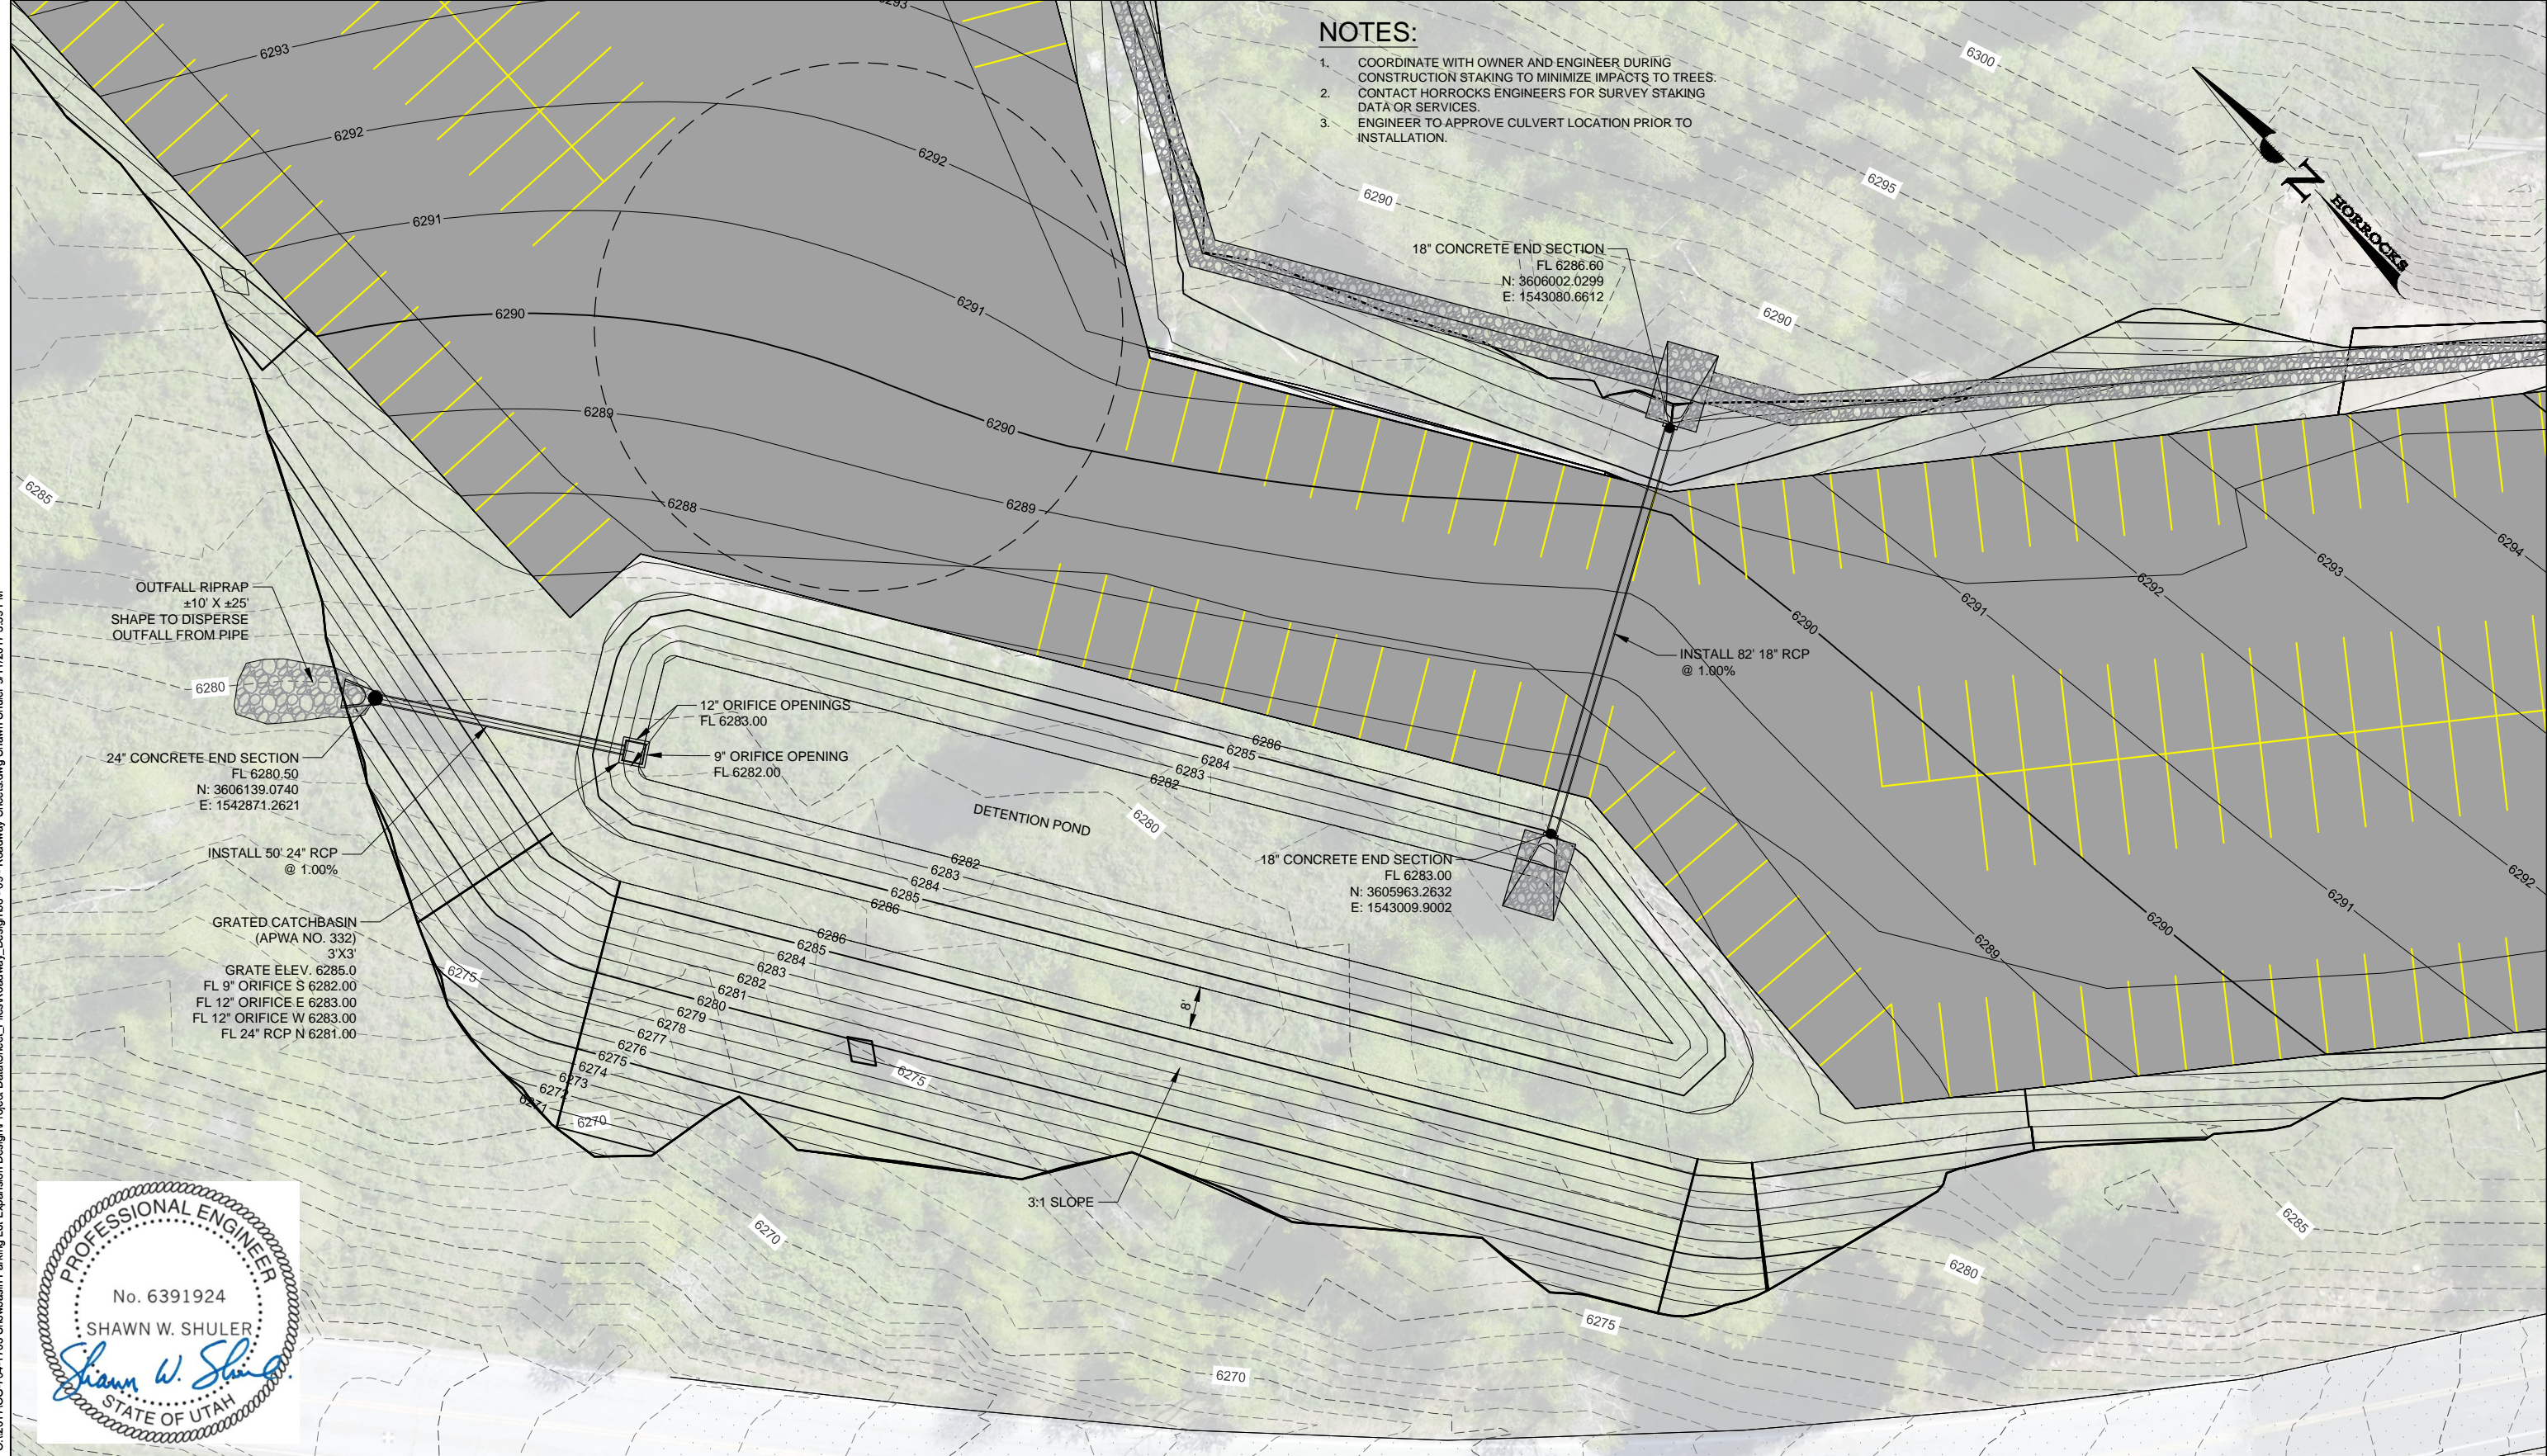


O:\2017\OG-704-1705 Snowbasin Parking Lot Expansion Design\Project Data\Sheet_Files\Roadway_Design\08 - 09 - Roadway_Sheets.dwg Shawn Shuler 9/11/2017 3:59 PM

NOTES:

1. COORDINATE WITH OWNER AND ENGINEER DURING CONSTRUCTION STAKING TO MINIMIZE IMPACTS TO TREES.
2. CONTACT HORROCKS ENGINEERS FOR SURVEY STAKING DATA OR SERVICES.
3. ENGINEER TO APPROVE CULVERT LOCATION PRIOR TO INSTALLATION.

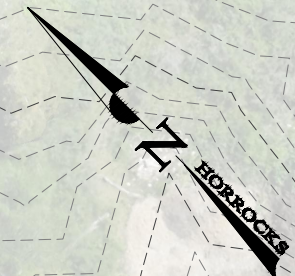

HORROCKS ENGINEERS
 4905 South 1500 West, Suite 100
 Riverdale, UT 84405
 (801) 621-1025
 www.horrock.com

 **snowbasin**
 A SUN VALLEY RESORT
 SNOWBASIN RESORT COMPANY
 3925 E. SNOWBASIN ROAD
 HUNTSVILLE, UT 84317

WARNING
 0 1/2 1
 IF THIS BAR DOES NOT MEASURE 1" THEN DRAWING IS NOT TO SCALE

FOR BIDDING PURPOSES ONLY - NOT FOR CONSTRUCTION

SNOWBASIN RESORT
 ROADWAY DESIGN - POND DESIGN

DRAWING INFO	
DATE	09/11/17
SCALE	1" = 30'
REV #	DATE
00	00/00/0000
*SEE 2nd SHEET FOR LISTING	
PROJ. NO.: OG-704-1705	

RD-03

PAGE 10