


FAVERO RESIDENCE
LOT 20 GALLOP BEND
3662 W 2550 S
TAYLOR, UTAH

163.53'
S 89°07'48" E

- NOTE: PROVIDE STORM DRAIN PROTECTION AT NEAREST STORM DRAIN GRATE. GRAVEL BAGS SUGGESTED (BMP: IP-GB)
- NOTE: ALL STORM WATER AND DIRT WILL BE KEPT ON SITE DURING CONSTRUCTION UNTIL FINAL LANDSCAPING IS DONE.
- NOTE: PROVIDE STABILIZED CONSTRUCTION ENTRANCE AND CLEAN GUTTER OF DEBRIS AT THE END OF EVERY DAY.
- NOTE: BERTS OF SMALES MAY BE REQUIRED ALONG PROPERTY LINES TO PREVENT STORM WATER FLOW ONTO ADJACENT LOTS.
- NOTE: CURB AND GUTTER WILL BE INSPECTED AND CLEANED OF ALL MUD AND DIRT AT THE END OF EVERY DAY.

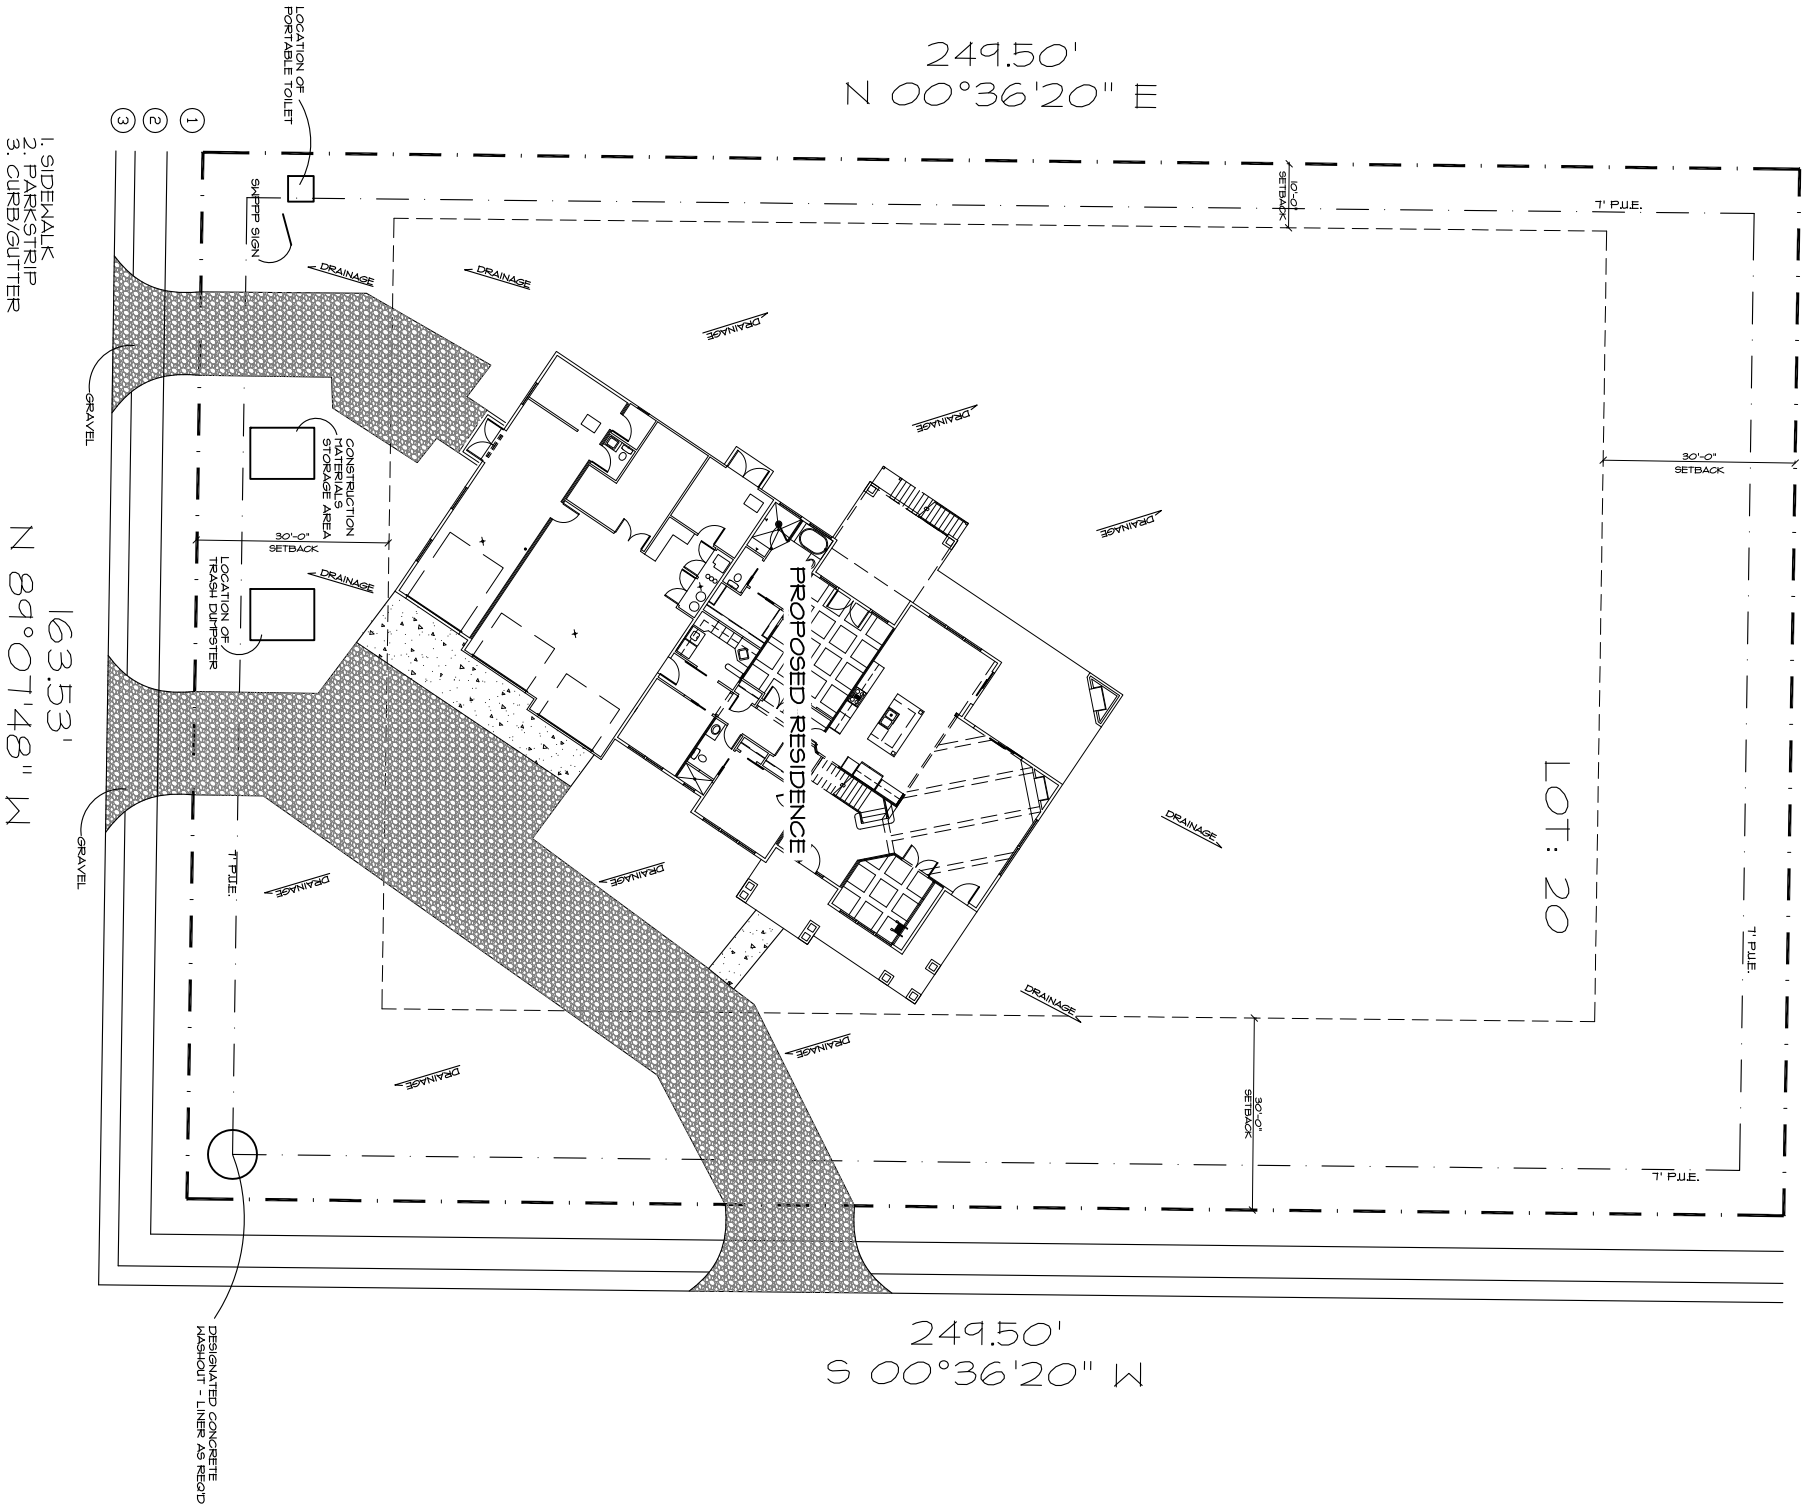

SCALE : 1" = 30'

SUPP

SCALE 1" = 30'-0" STORM WATER POLLUTION PREVENTION PLAN