
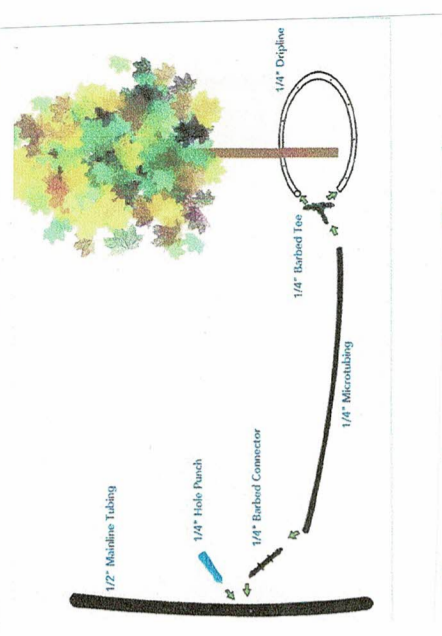


LANDSCAPE PLAN - ACCURITE INC.

MIDLAND DRIVE

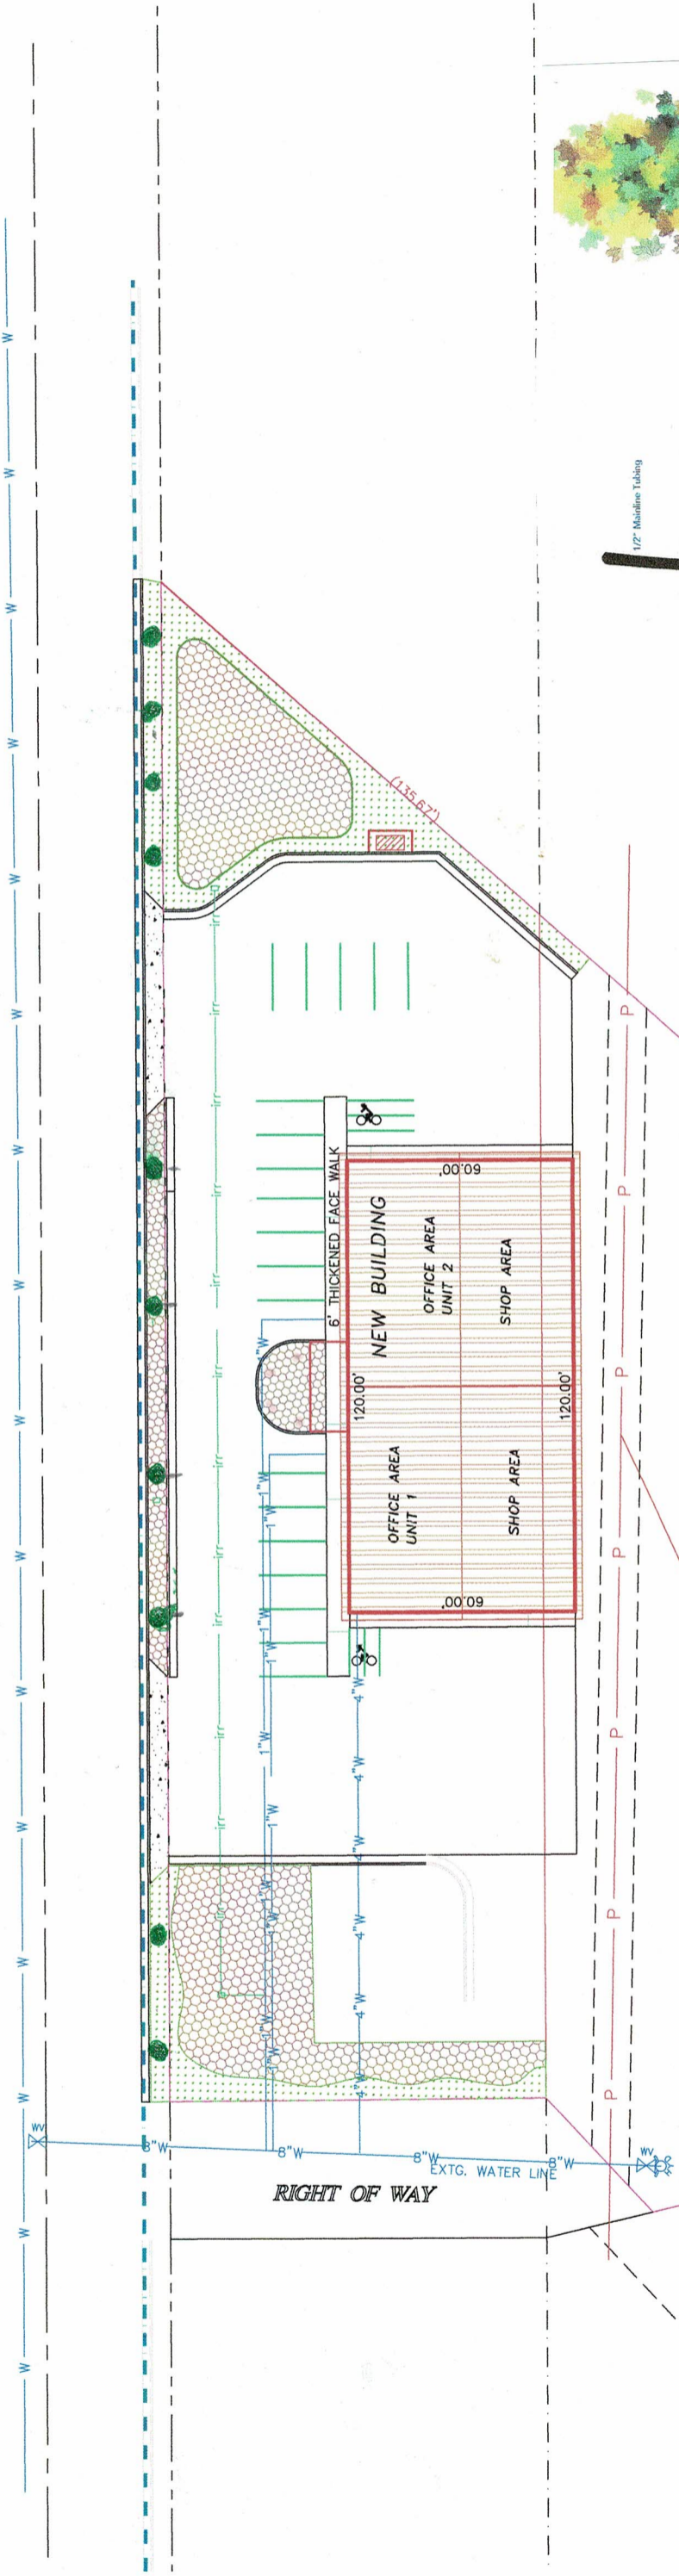

Tree Irrigation System

Ornamental Grass

2" + Caliper Trees - Spring Snow & Royal Rain Drop Crabapple

ROCK OR BARK GROUND COVER Rock to be 2-4" in size

LAWN AREA
LAWN AREA TO BE 50% OR LESS

FUTURE DEVELOPMENT

ACCURITE INC.
86,214 sq. ft. 1.98 acres

PUE