



1
PR1.0

PERSPECTIVE




2
PR1.0


FRONT ELEVATION
1/4" = 1'-0"

ADVENTURE'S FIRST STOP
MAVERIK


JZW
ARCHITECTS

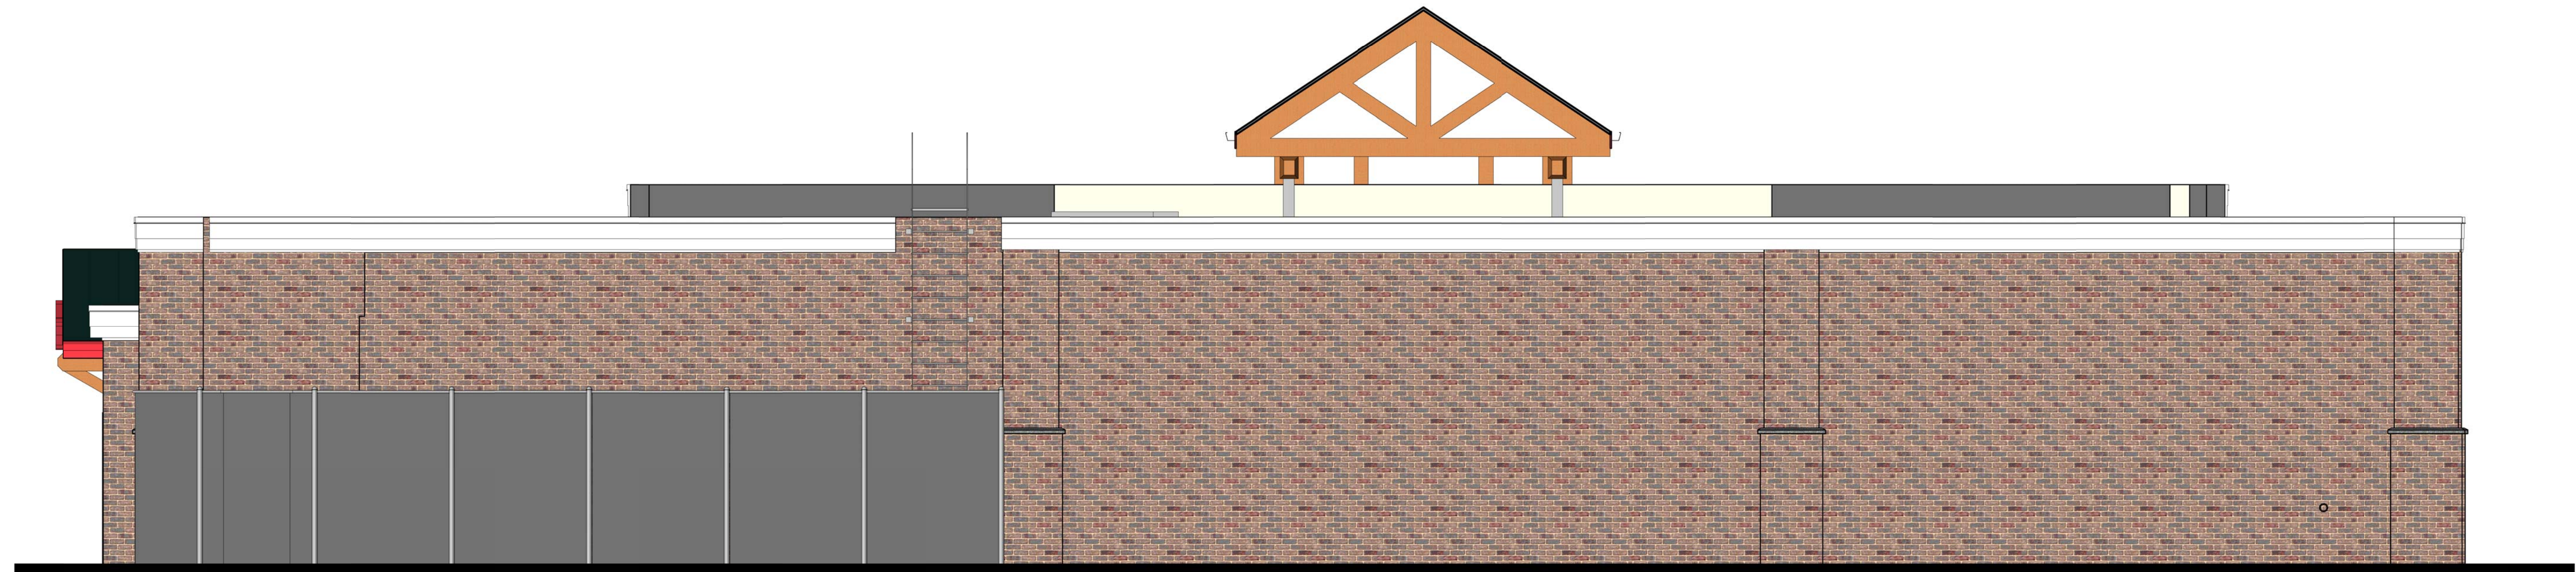

1
PR1.1 RENDERED REAR ELEVATION
1/4" = 1'-0"

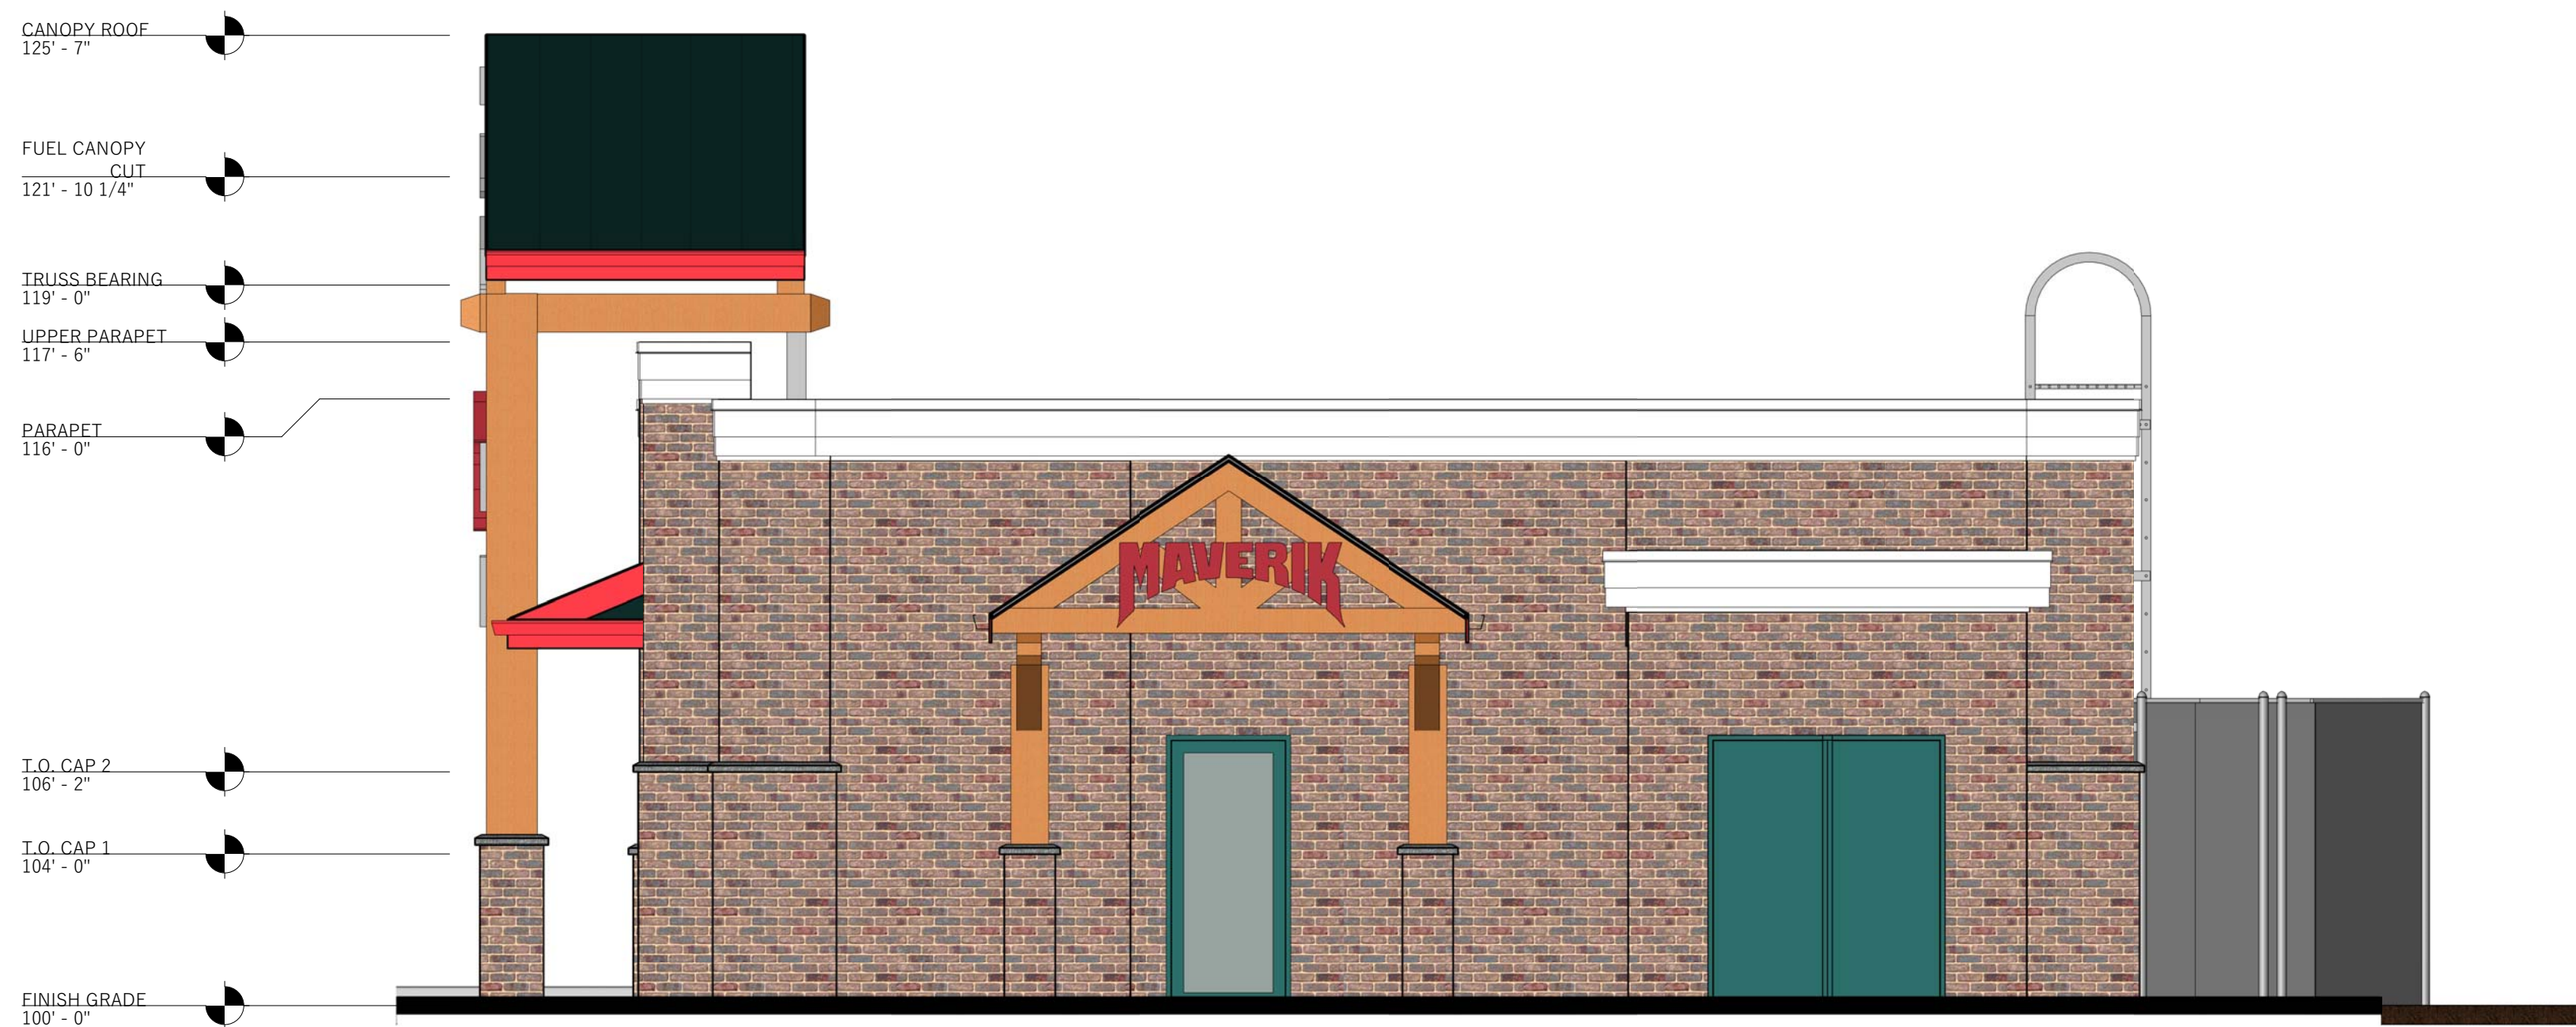

2
PR1.1 RENDERED LEFT SIDE ELEVATION
1/4" = 1'-0"

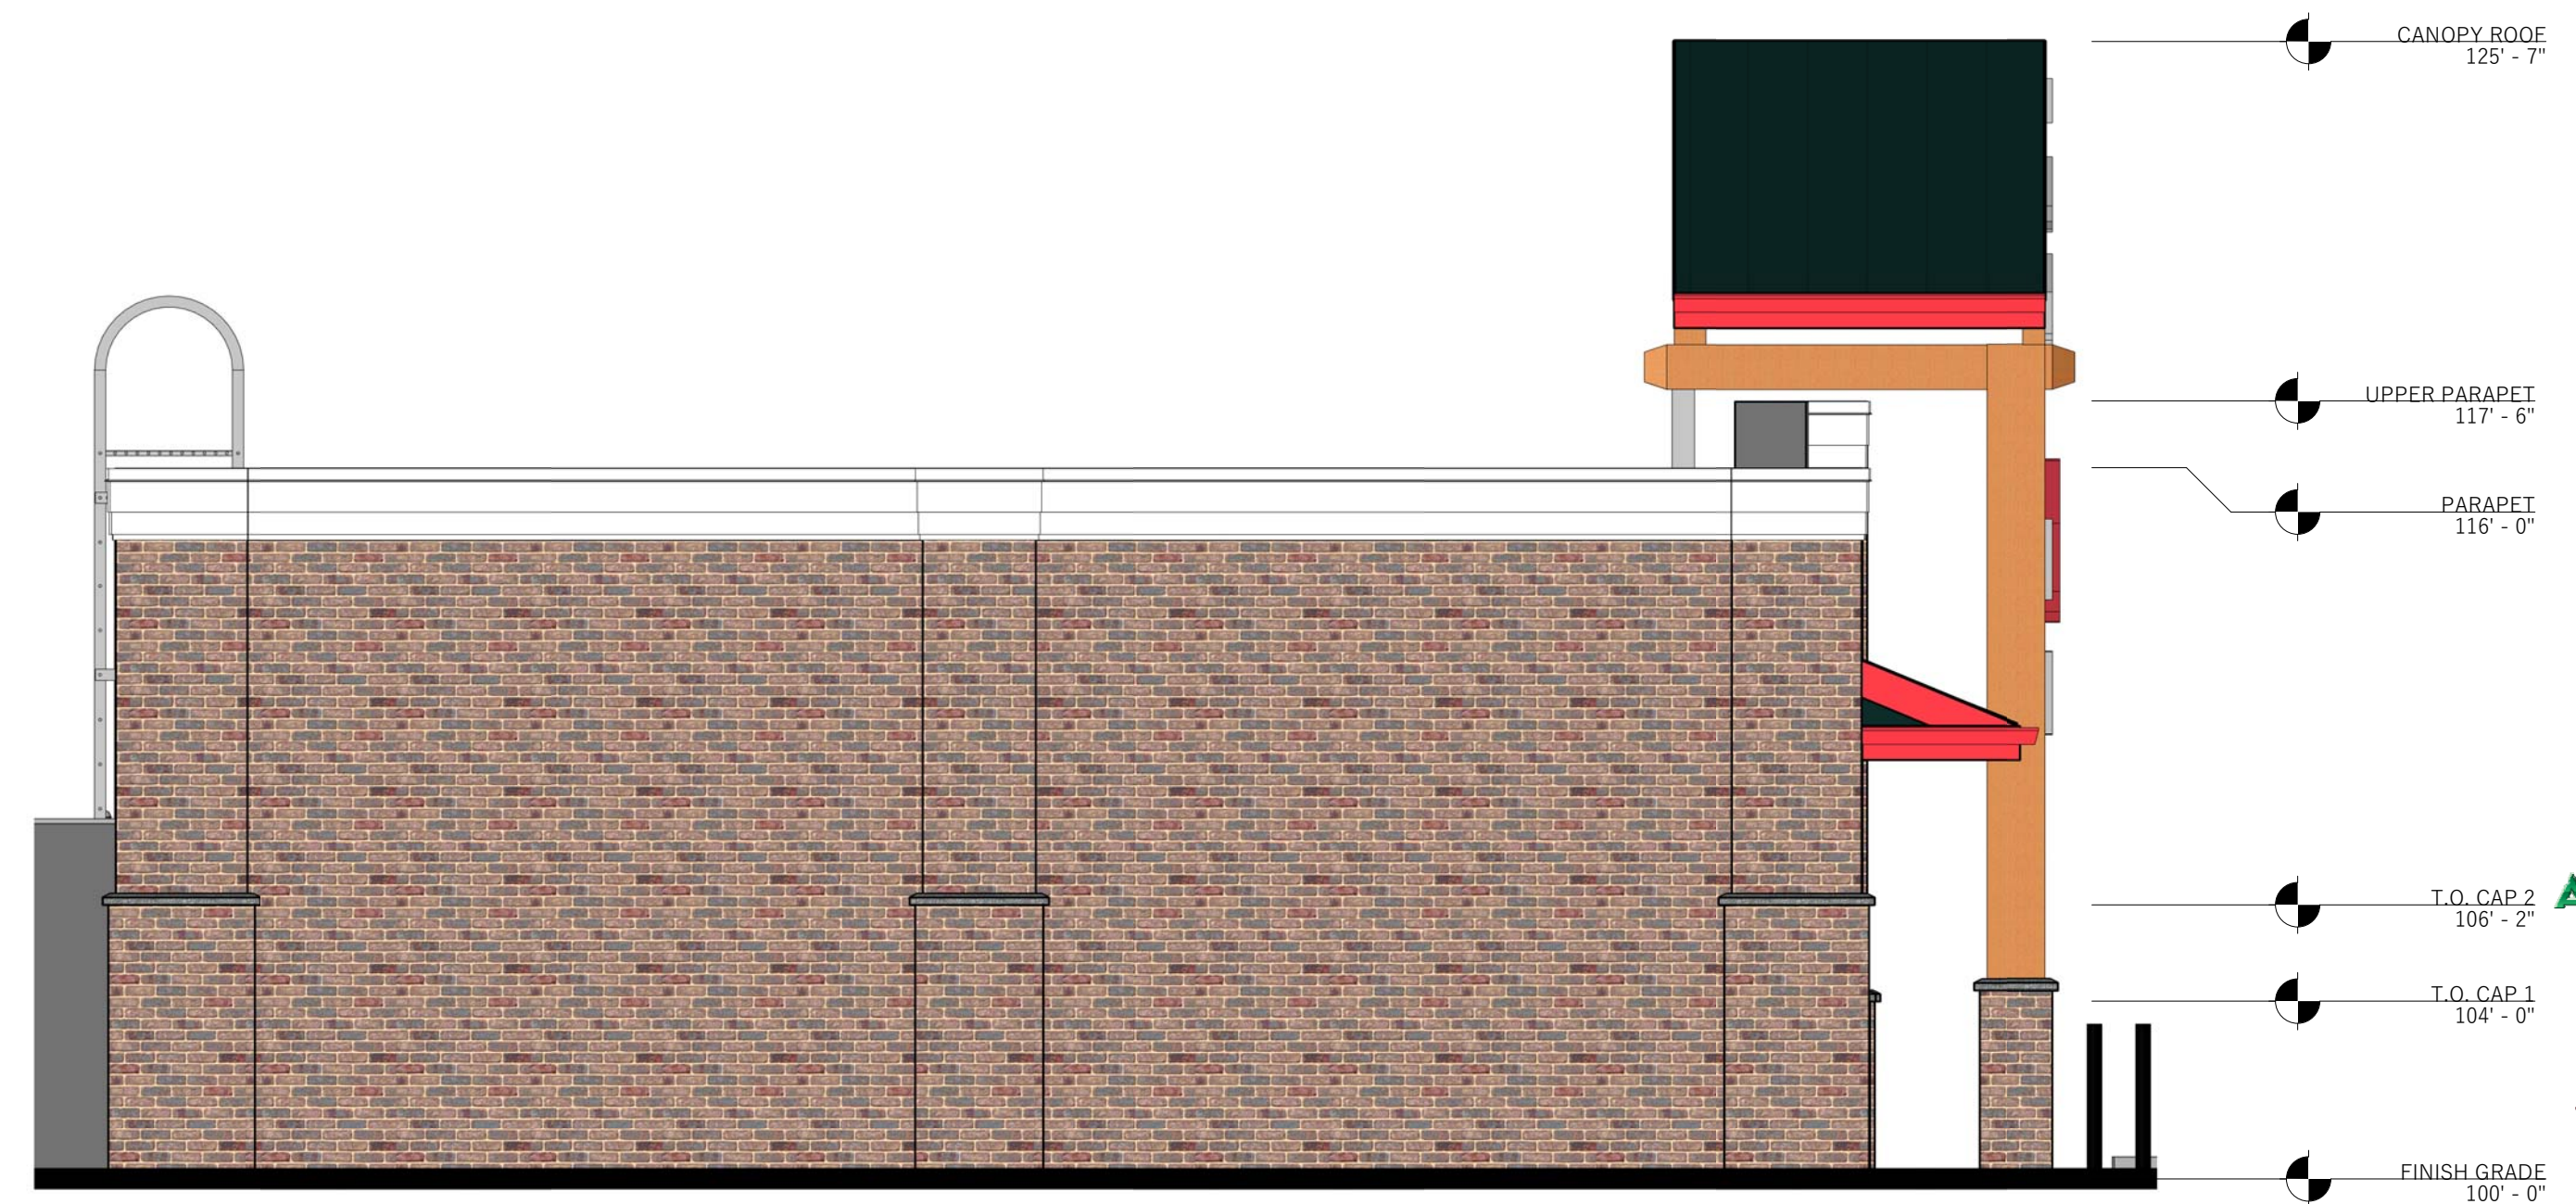

3
PR1.1 RENDERED RIGHT SIDE ELEVATION
1/4" = 1'-0"

ADVENTURE'S FIRST STOP
MAVERIK

JZW
ARCHITECTS




1
PR1.6

CANOPY ISO




2
PR1.6

FUEL CANOPY ELEVATION
1/4" = 1'-0"

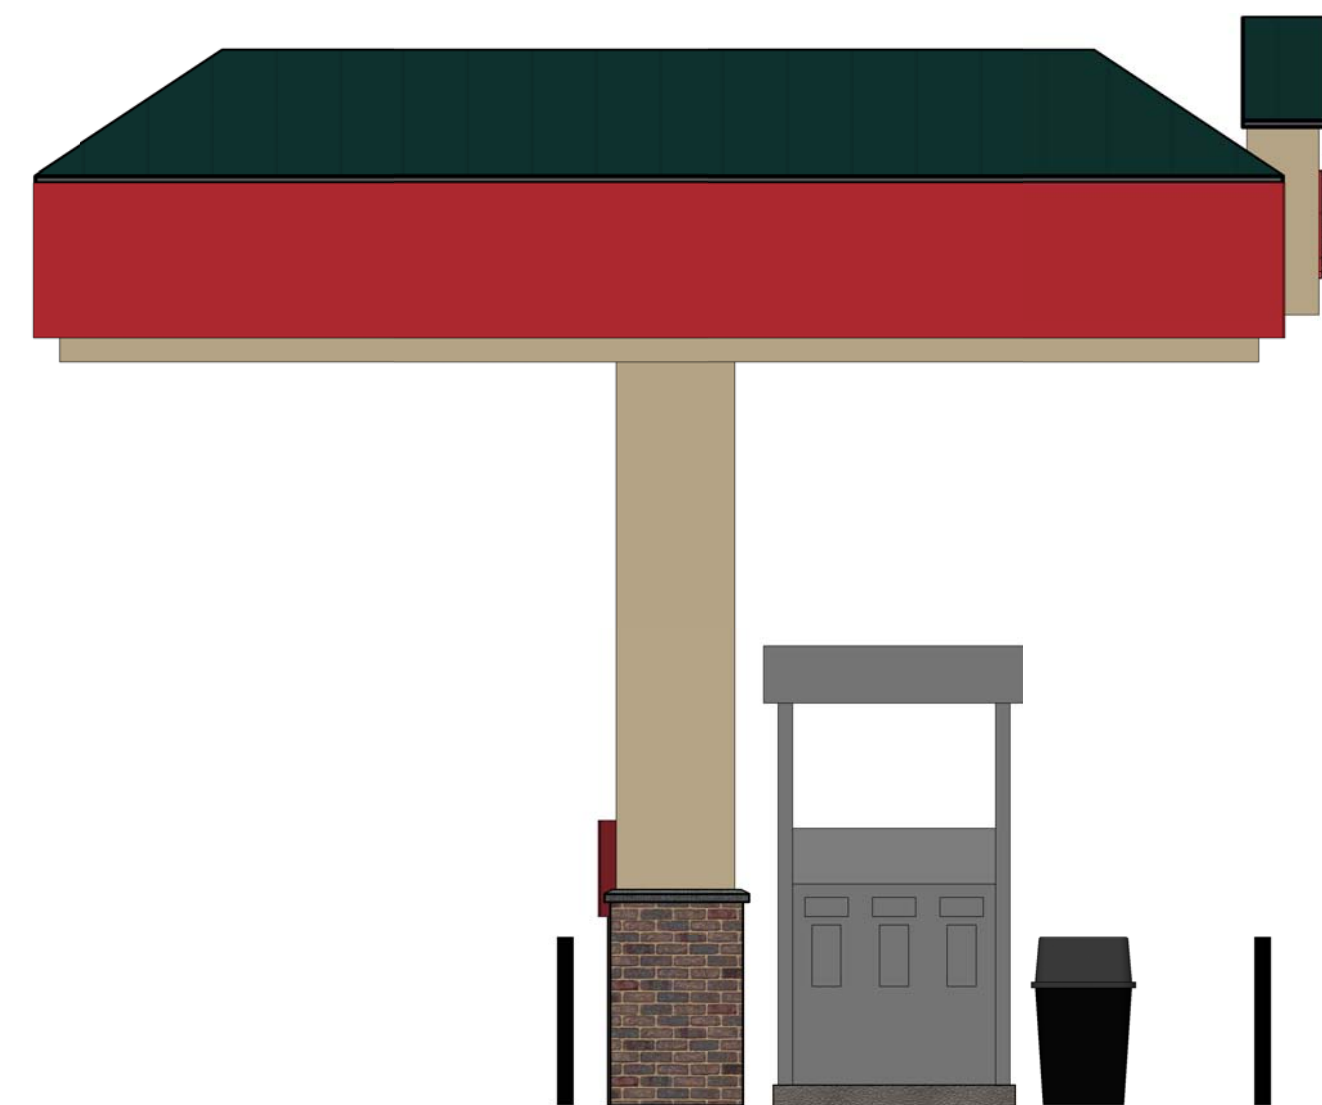

3
PR1.6

FUEL CANOPY SIDE
1/4" = 1'-0"

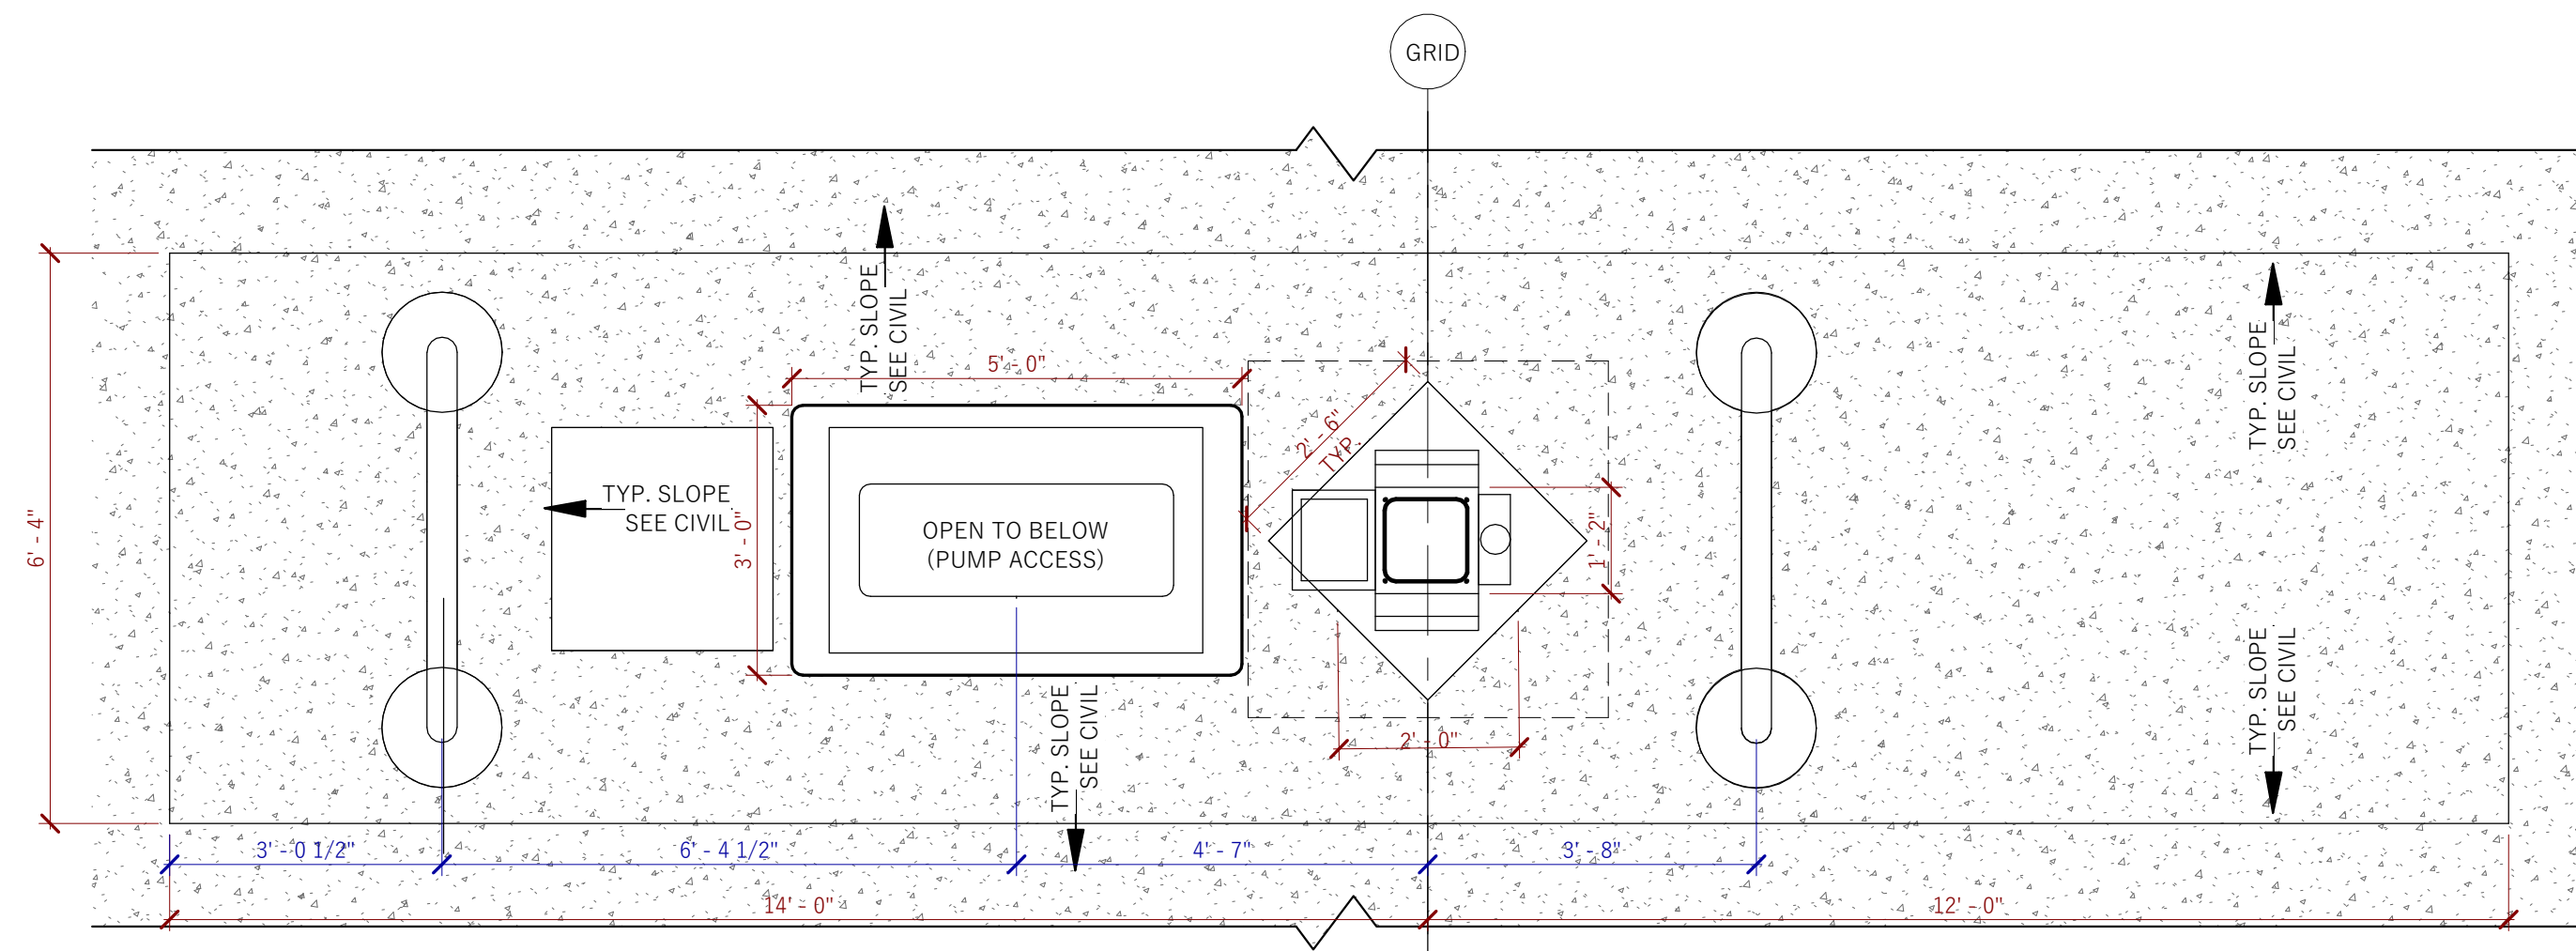

4
PR1.6

CANOPY COLUMN PLAN
RENDERING
1/2" = 1'-0"

ADVENTURE'S FIRST STOP
MAVERIK

JZW
ARCHITECTS