



1  
PR1.0

PERSPECTIVE




2  
PR1.0


FRONT ELEVATION  
1/4" = 1'-0"

ADVENTURE'S FIRST STOP  
**MAVERIK**


**JZW**  
ARCHITECTS

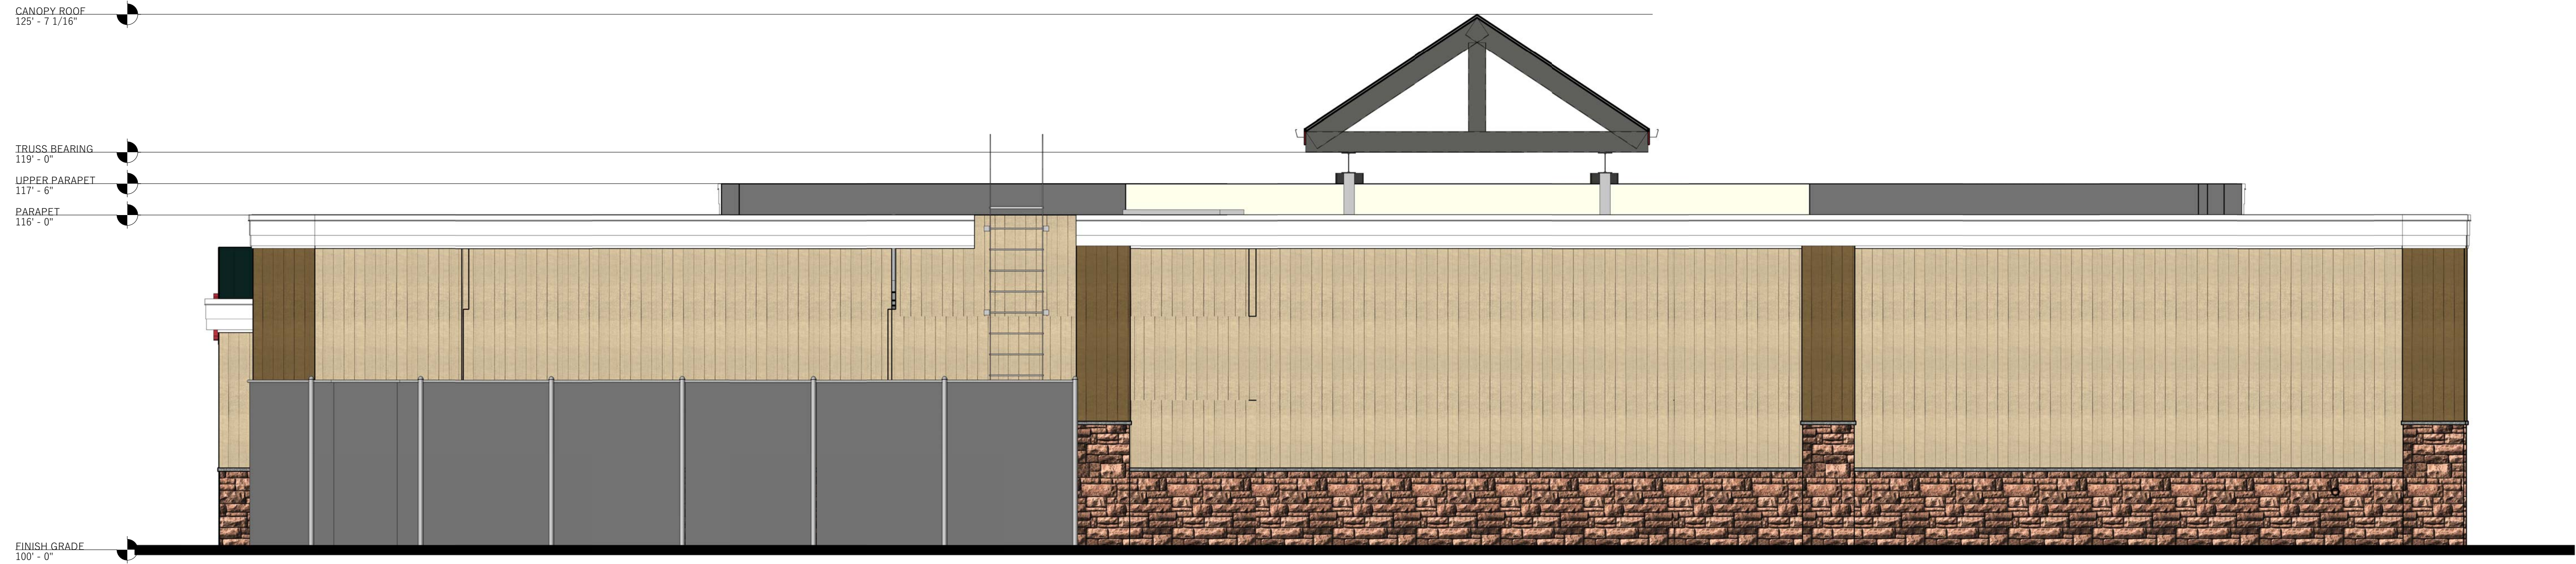

1  
PR1.1 RENDERED REAR ELEVATION  
1/4" = 1'-0"

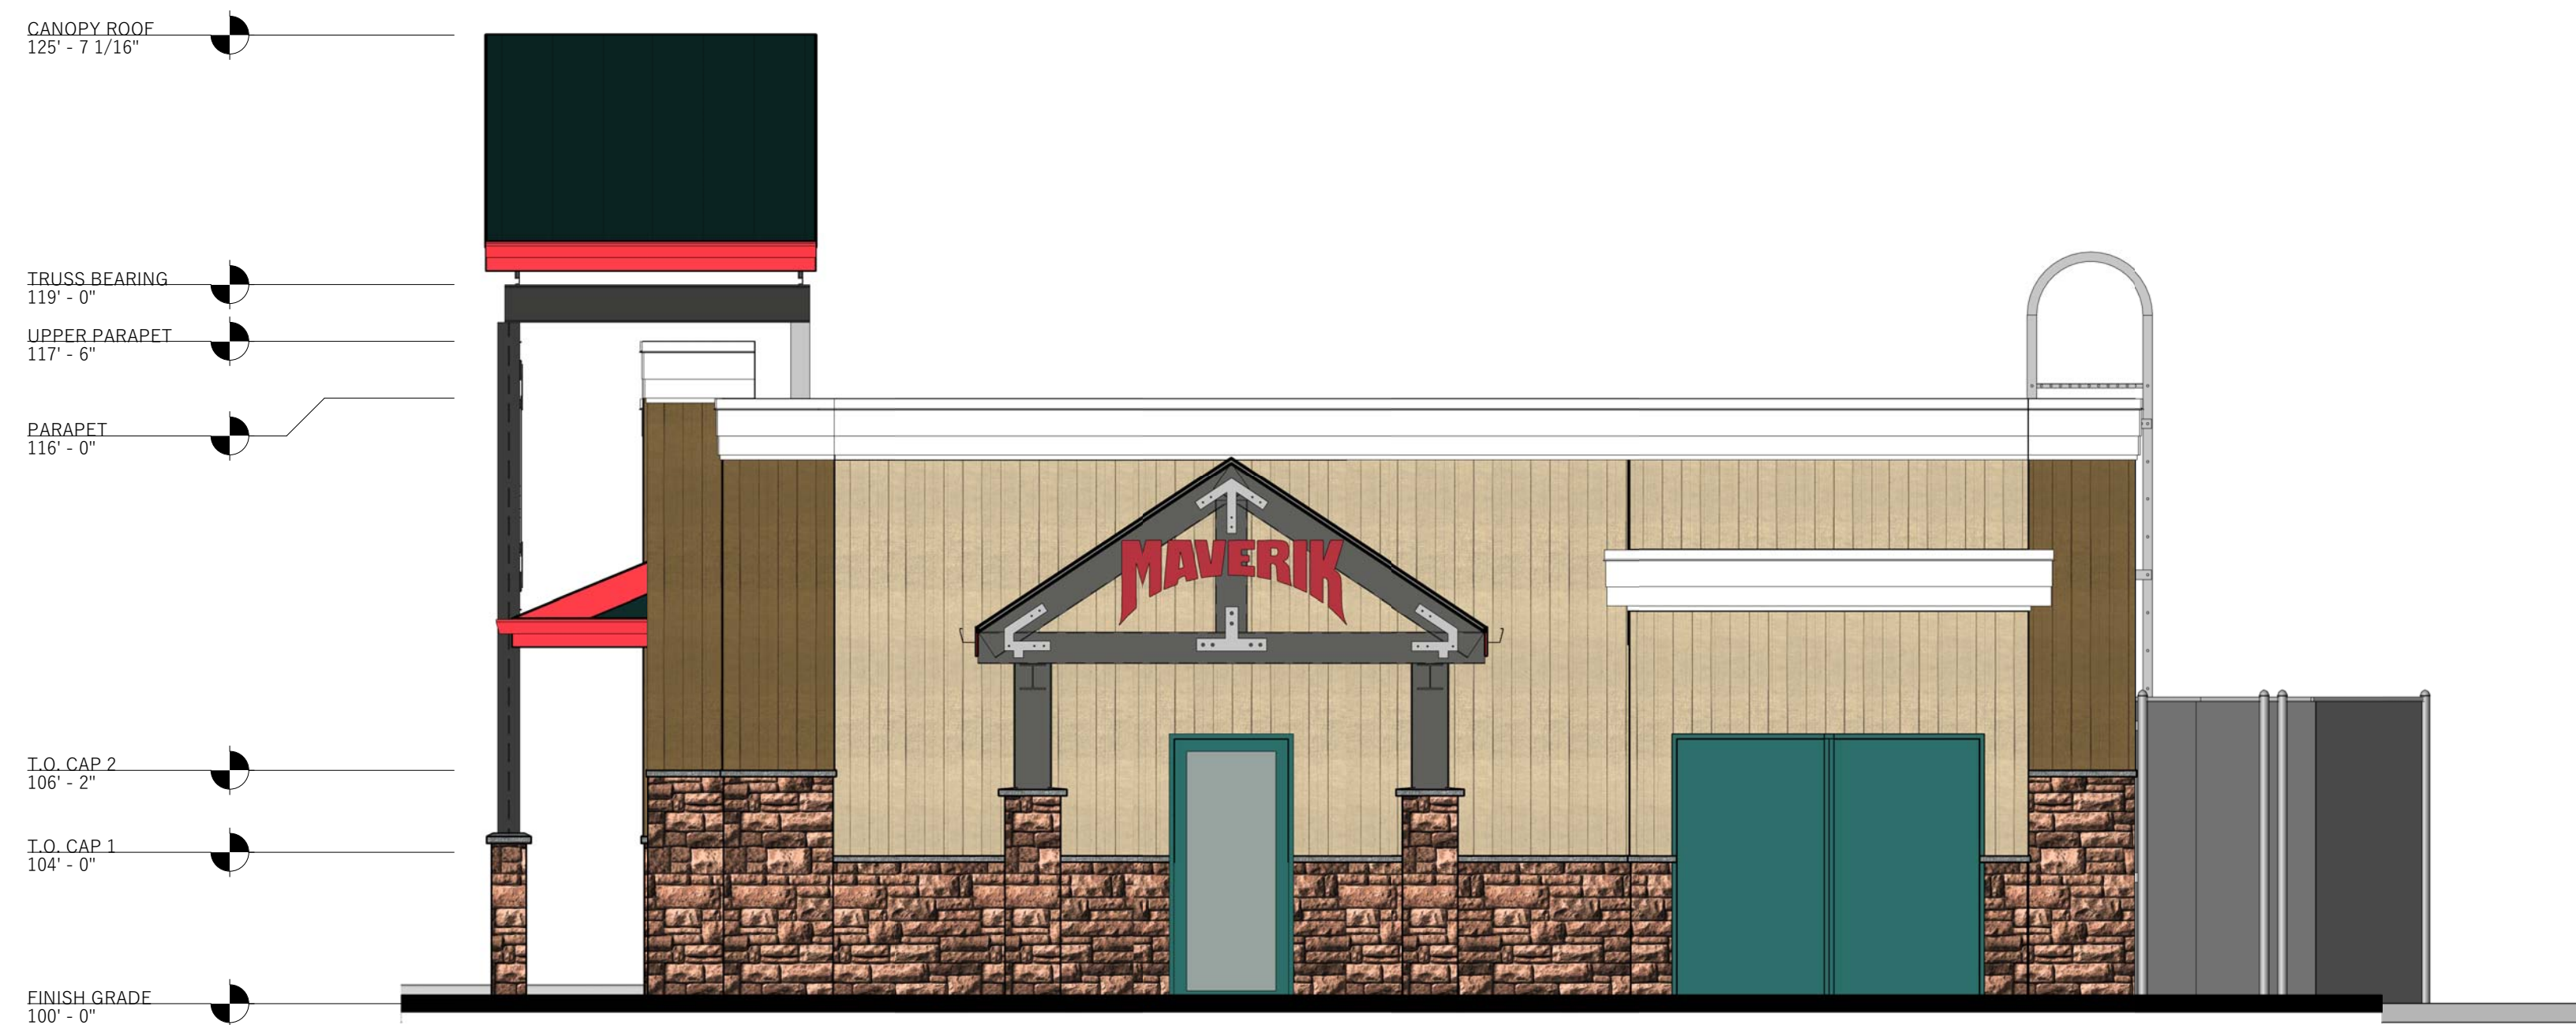



2  
PR1.1 RENDERED LEFT SIDE ELEVATION  
1/4" = 1'-0"

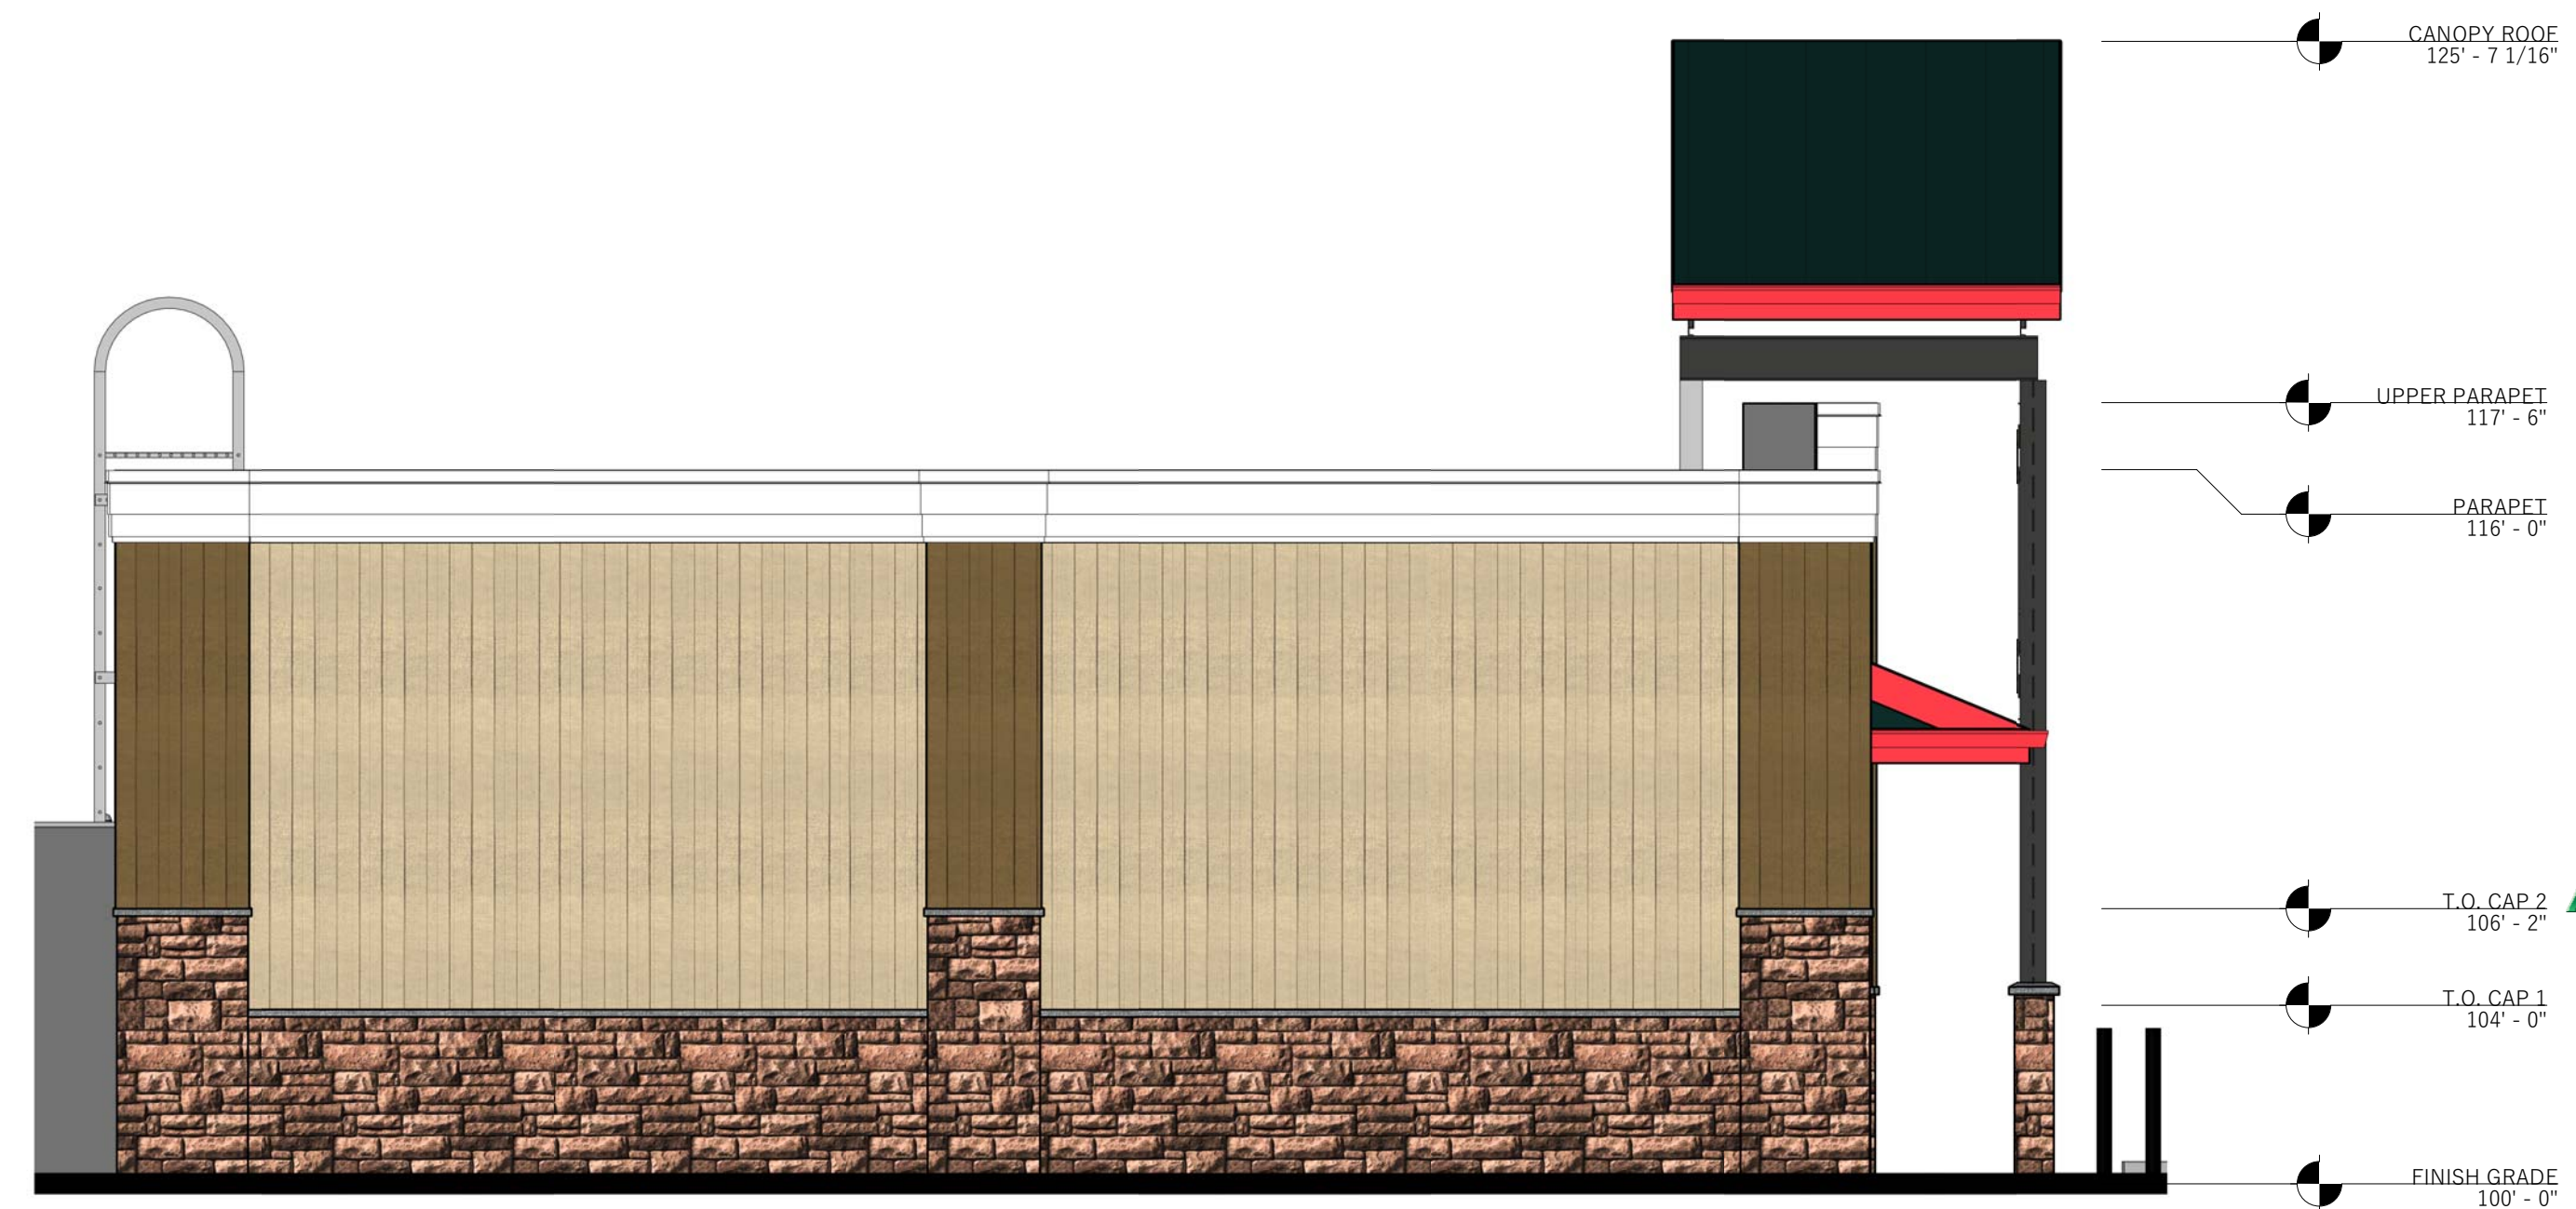


3  
PR1.1 RENDERED RIGHT SIDE ELEVATION  
1/4" = 1'-0"

ADVENTURE'S FIRST STOP  
**MAVERIK**

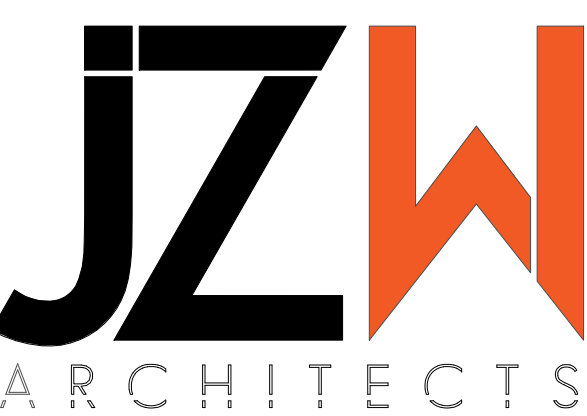

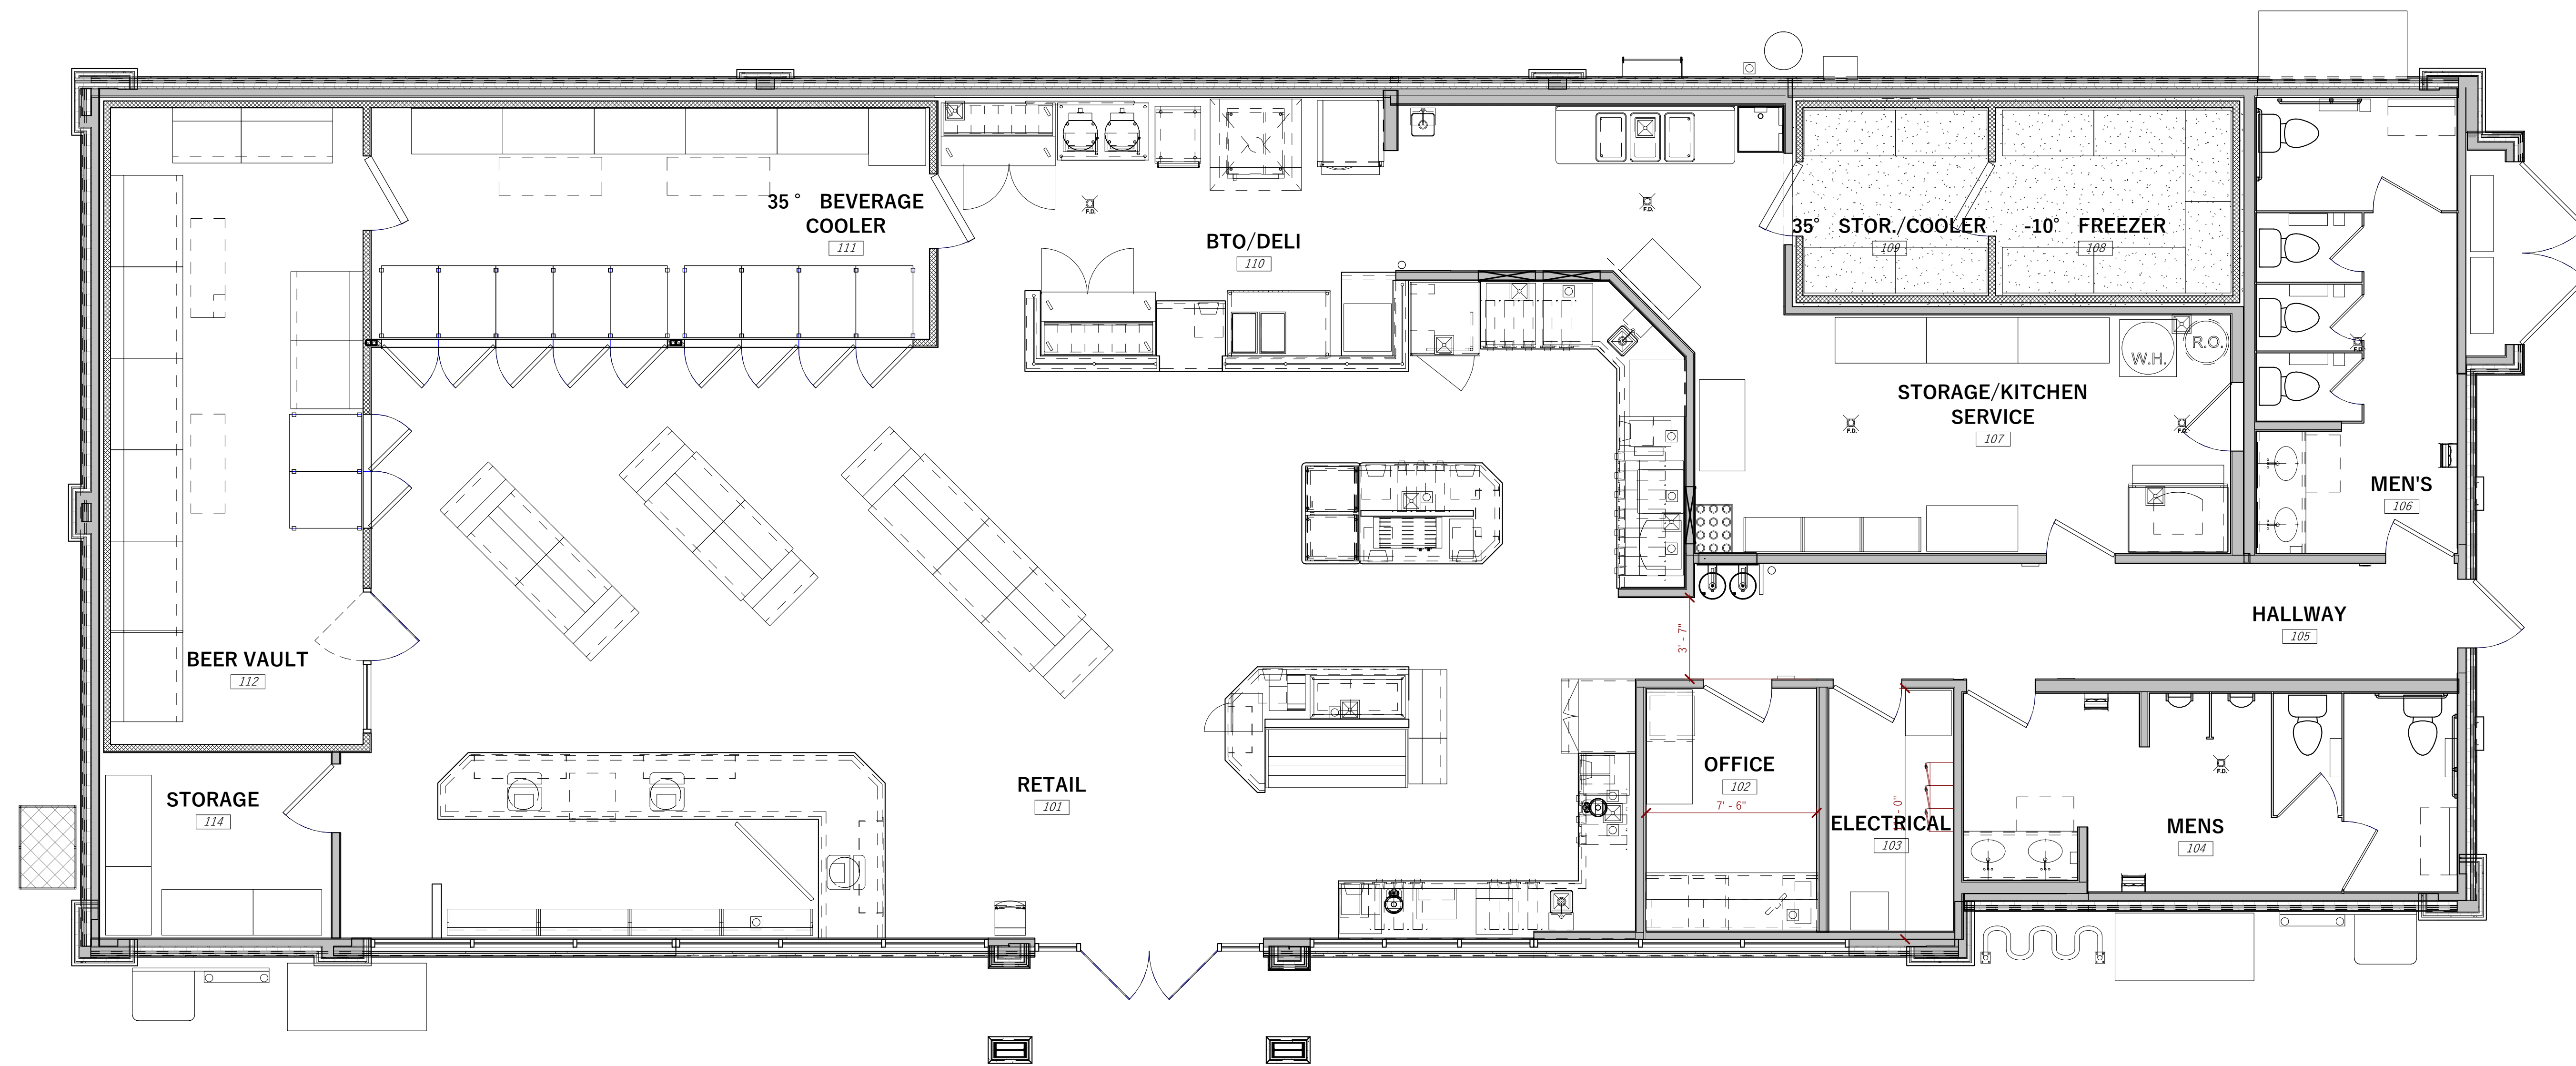

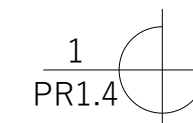
1  
PR1.4  STORAGE OPTION  
1/4" = 1'-0"

ADVENTURE'S FIRST STOP  
**MAVERIK**


**JZW**  
ARCHITECTS




1  
PR1.6 CANOPY ISO

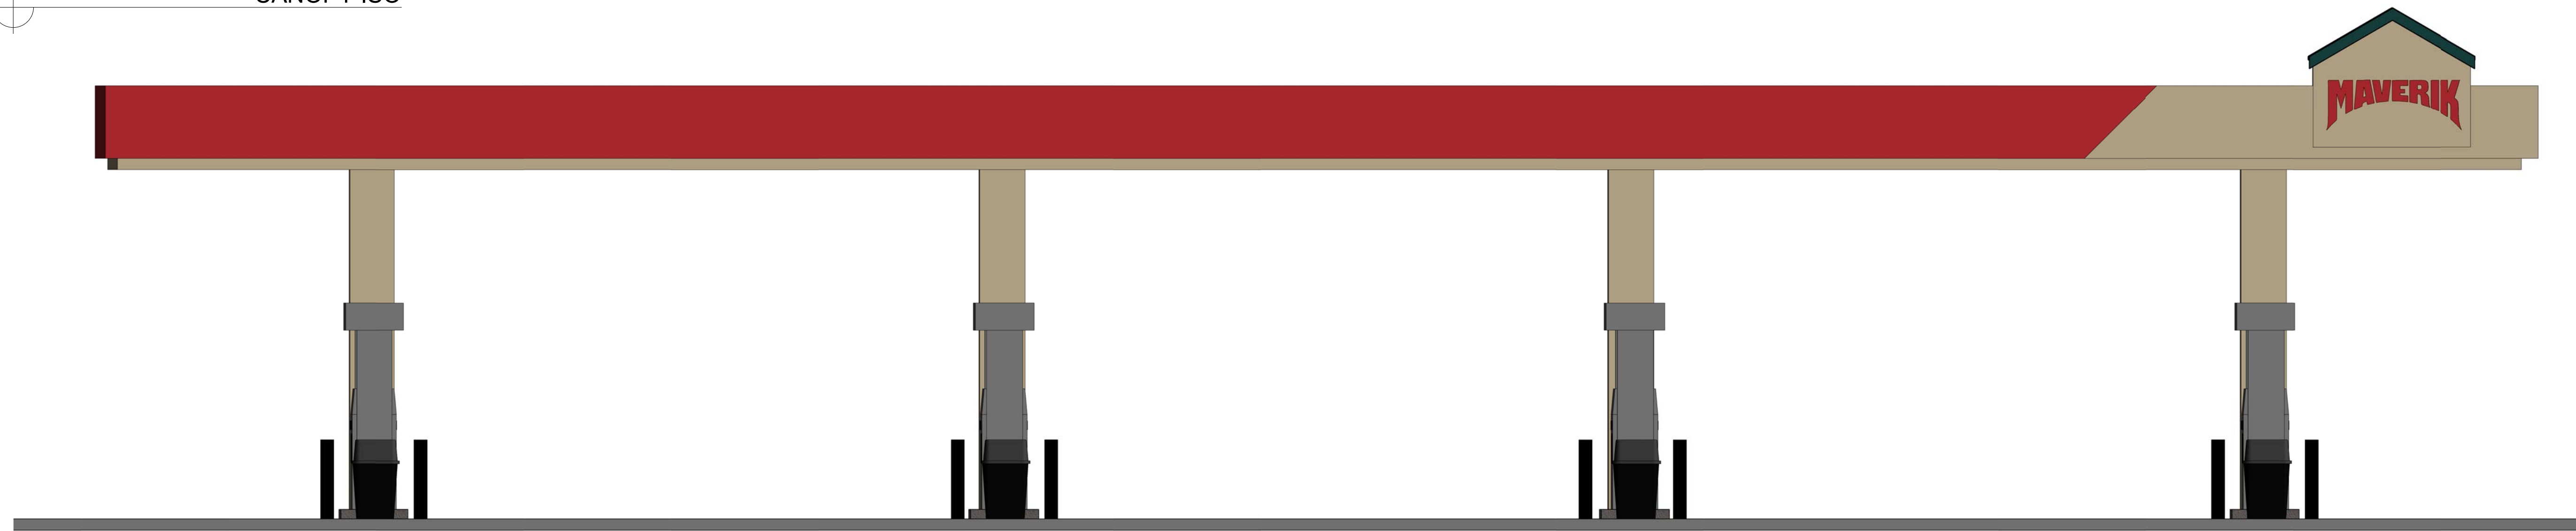

2  
PR1.6 FUEL CANOPY ELEVATION  
1/4" = 1'-0"

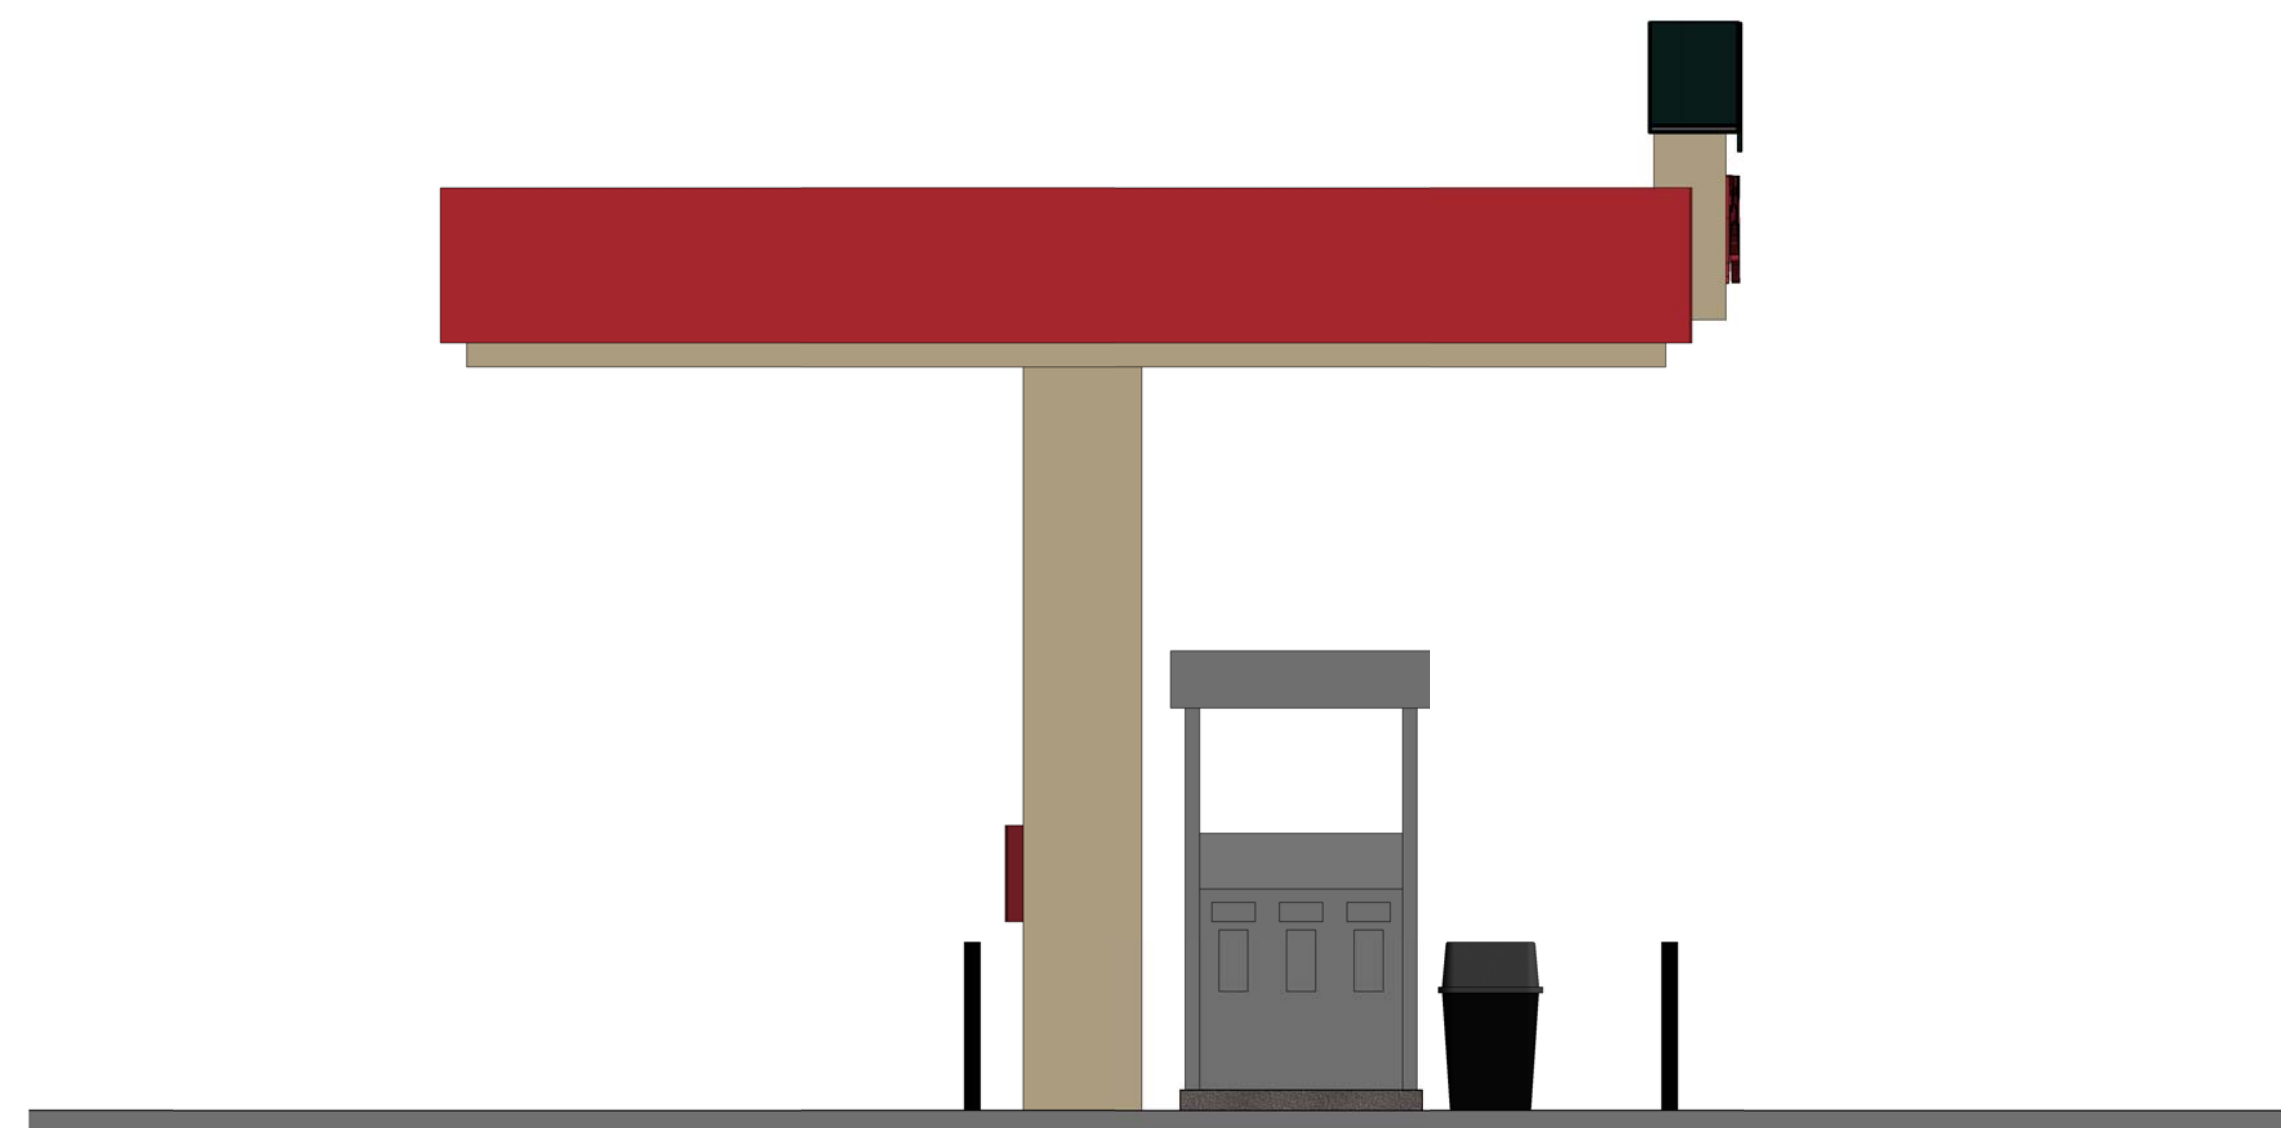

3  
PR1.6 FUEL CANOPY SIDE  
1/4" = 1'-0"

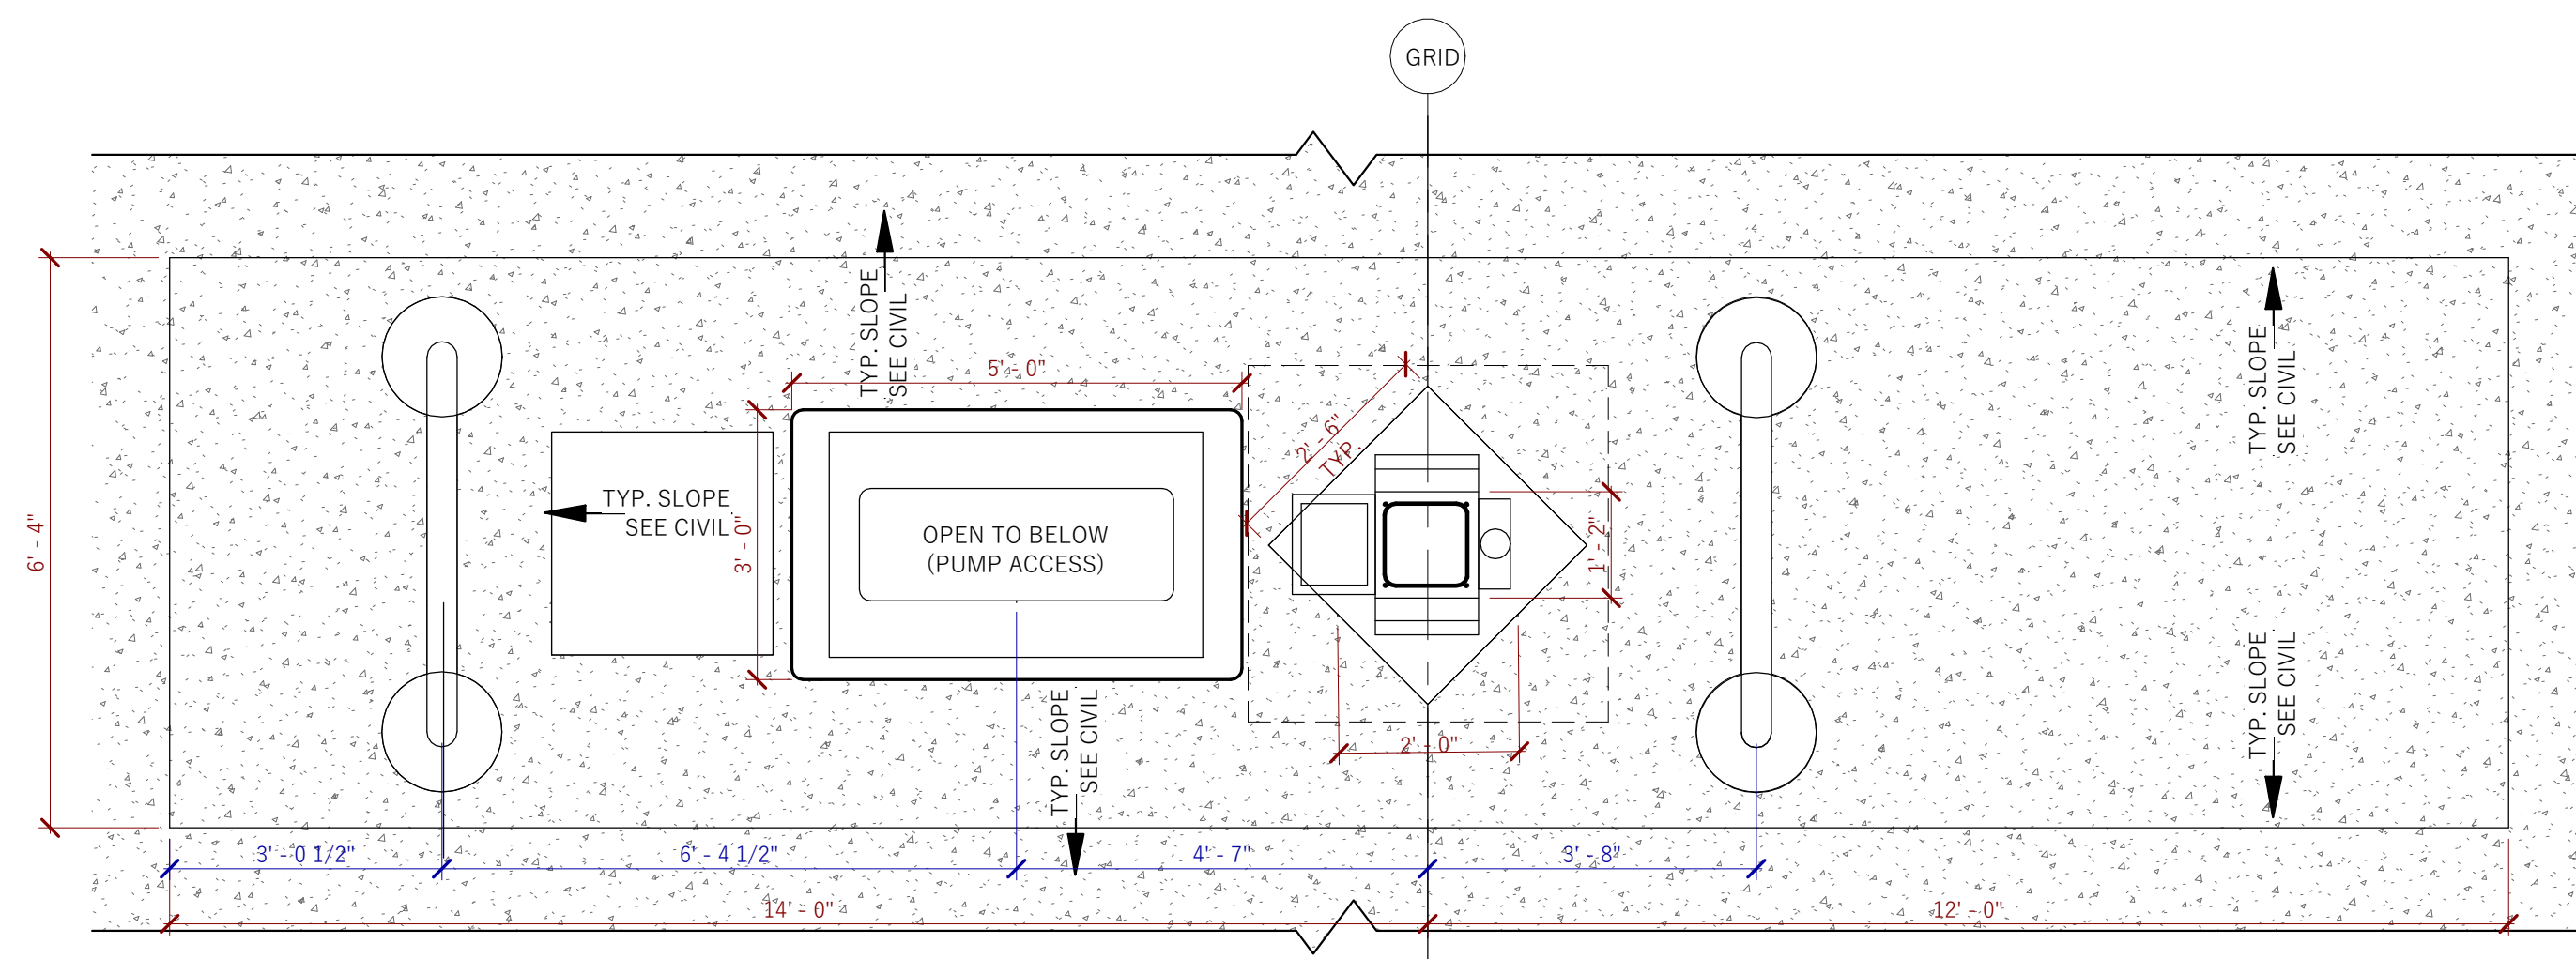

CANOPY COLUMN PLAN  
RENDERING  
1/2" = 1'-0"

4  
PR1.6

ADVENTURE'S FIRST STOP  
**MAVERIK**

**JZW**  
ARCHITECTS