
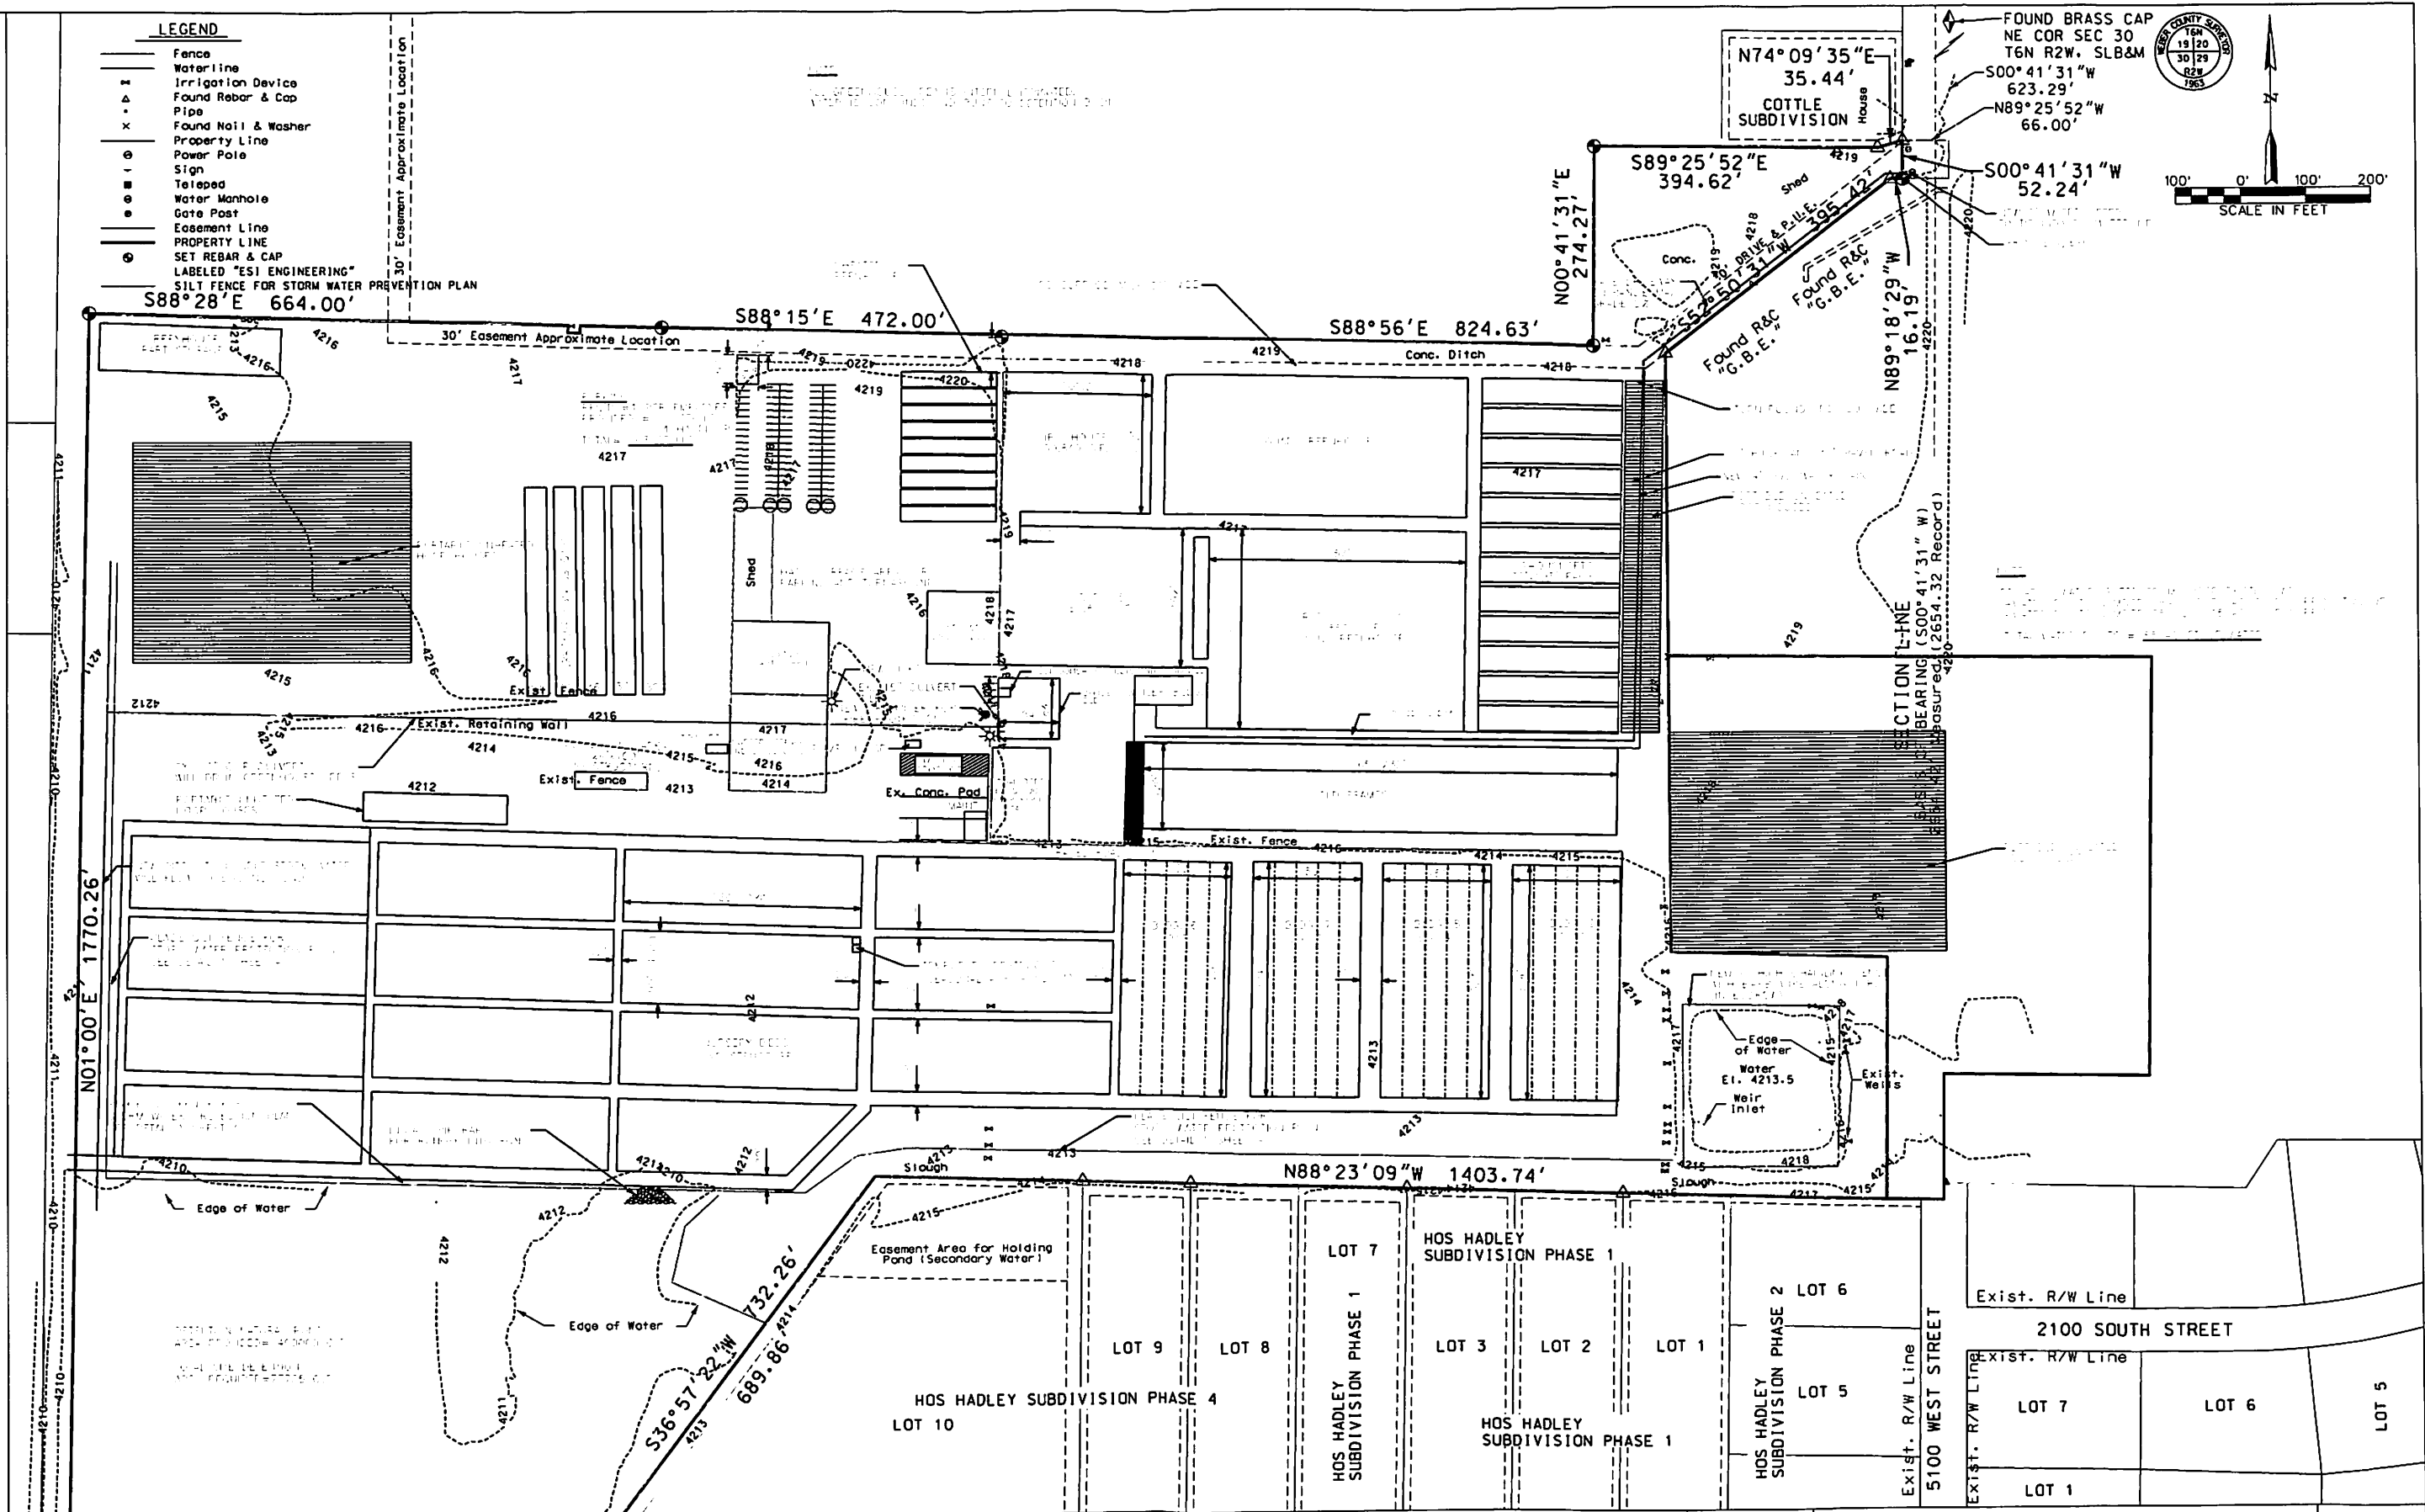


LEGEND

- Fence
- Water Line
- Irrigation Device
- ▲ Found Rebar & Cap
- Pipe
- × Found Nail & Washer
- Property Line
- Power Pole
- Sign
- Teleped
- Water Manhole
- Gate Post
- Easement Line
- PROPERTY LINE
- SET REBAR & CAP
- LABELED "ESI ENGINEERING"
- SILT FENCE FOR STORM WATER PREVENTION PLAN

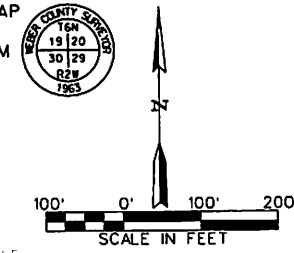

REVISION	DATE	BY	DESCRIPTION	DESIGN	BFC
				DRAWN	BFC
				CHECKED	FTC
				DATE	FEB. 2005

SITE GRADING AND DRAINAGE PLAN

**PINEAE GREENHOUSES
NEW SITE IN OGDEN, UTAH**



ESI ENGINEERING
CONSULTING ENGINEERS AND LAND SURVEYORS
3500 SOUTH MAIN STREET SUITE 206
SALT LAKE CITY, UTAH 84115
TEL: (801) 263-1752

SHEET 2
OF 5
PROJECT NO.
05-008