


2275 SOUTH STREET

N89°13'14"W 150.00'

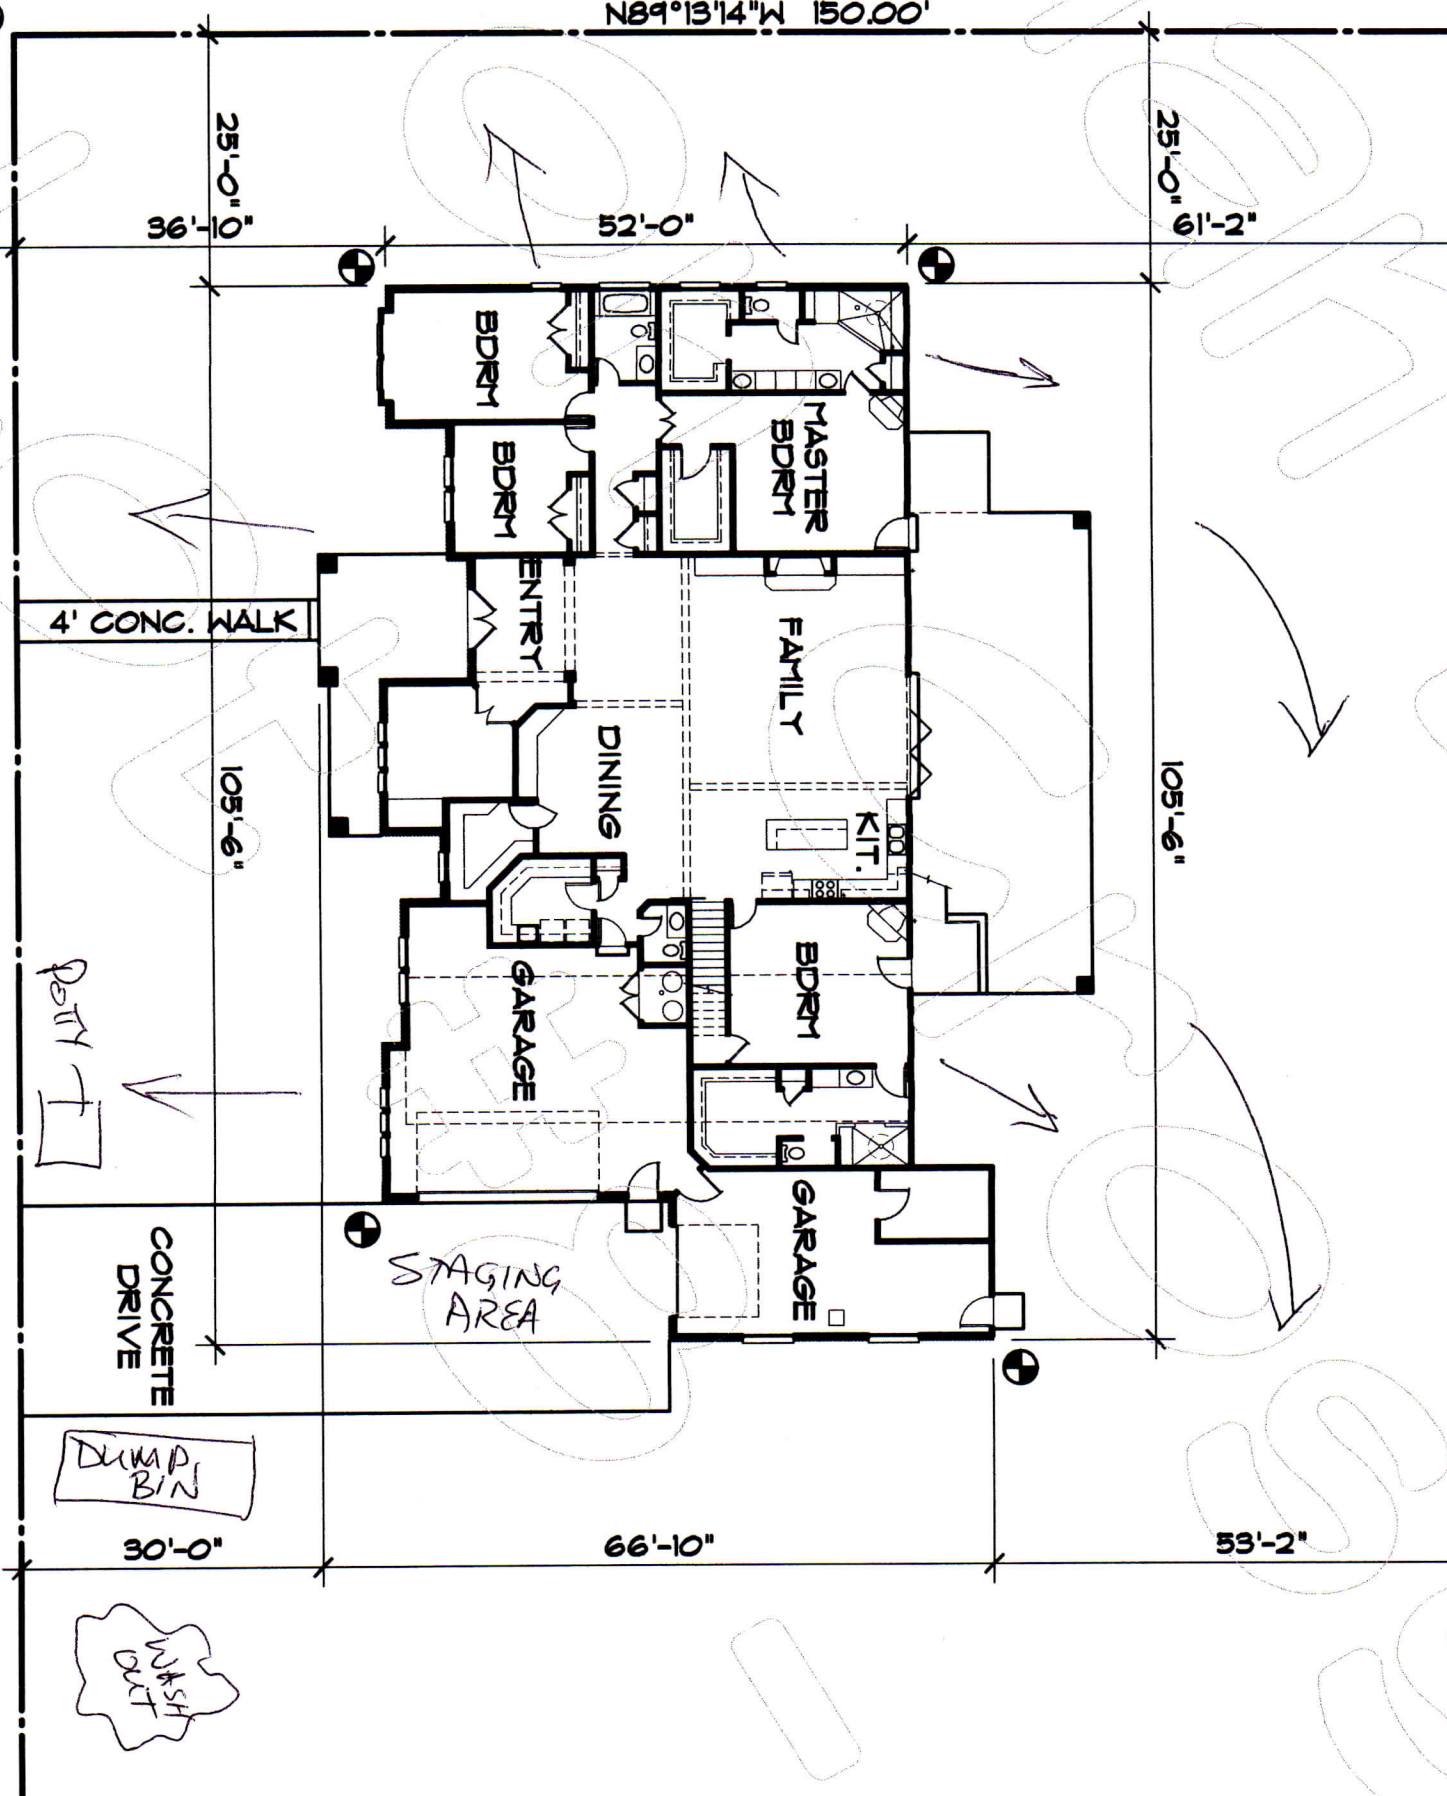

8 CAMERON CROSSINGS

4' CONC. WALK

PATIO

CONCRETE DRIVE

DUMP BIN

WASH OUT

STAGING AREA

GARAGE

GARAGE

BDRM

KIT.

FAMILY

DINING

ENTRY

BDRM

BDRM

MASTER BDRM