


SCALE: 1" = 20'-0"

BRH

CODY WILDER - GELMANN RESIDENCE

LOT #4
GALLOP BEND SUBDIVISION
2460 SOUTH 3600 WEST
TAYLOR, UTAH

7/25/2019

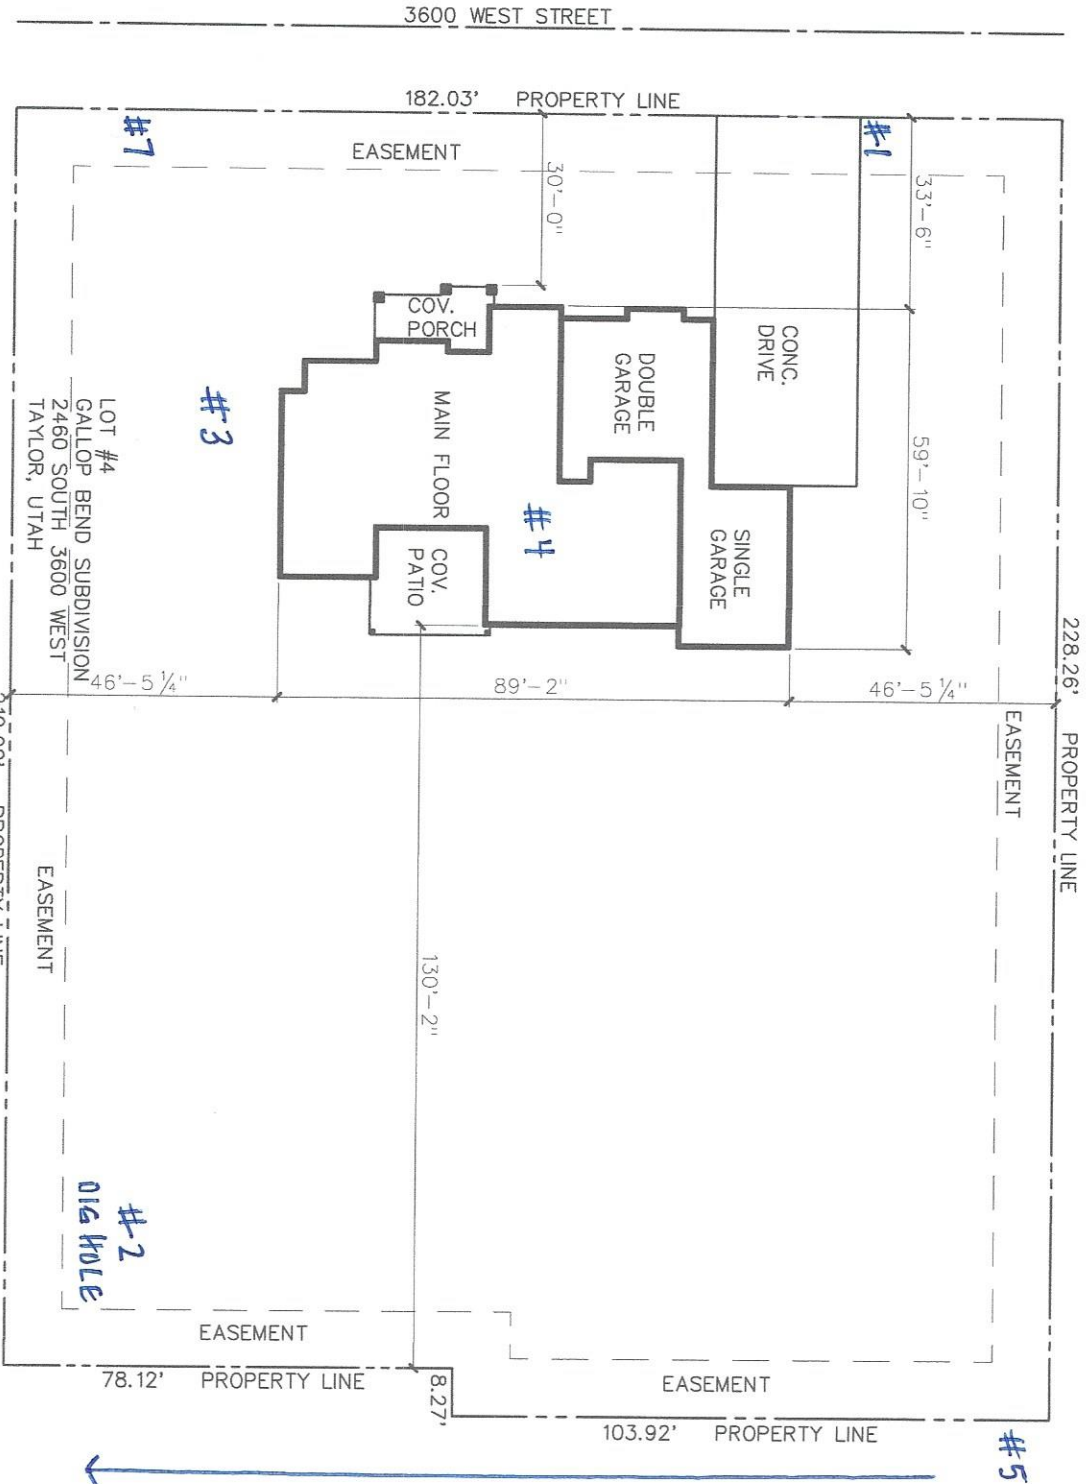

APPENDIX K: BMP Specifications and Details (label BMPs to match the sections identified in this document.)

1. PT – Portable Toilet
2. CWM- Concrete Waste Material (Washout bin for concrete)
3. MU – Material Use (Stockpile of material for build)
4. BRRC – Building Construction (location where building will be located)
5. TDS – Temporary drains and swells (location which water will drain from property)
6. SS – Street Sweeping
7. SCE – Stabilized Construction Entrance

OWNER CERTIFICATION

I certify under penalty of law that this document and all attachments were prepared under my direction or supervision in accordance with a system designed to assure that qualified personnel properly gathered and evaluated the information submitted. Based on my inquiry of the person or persons who manage the system, or those persons directly responsible for gathering the information, the information submitted is, to the best of my knowledge and belief, true, accurate, and complete. I am aware that there are significant penalties for submitting false information, including the possibility of fine and imprisonment for knowing violations.

Name: Cory Wilder Title: OWNER

Signature:  Date: 10/9/19

Company: BRAVA CONSTRUCTION

Project: GEILMANN

OPERATOR CERTIFICATION

I certify under penalty of law that this document and all attachments were prepared under my direction or supervision in accordance with a system designed to assure that qualified personnel properly gathered and evaluated the information submitted. Based on my inquiry of the person or persons who manage the system, or those persons directly responsible for gathering the information, the information submitted is, to the best of my knowledge and belief, true, accurate, and complete. I am aware that there are significant penalties for submitting false information, including the possibility of fine and imprisonment for knowing violations.

Name: Cory Wilder Title: OWNER

Signature:  Date: 10/9/19

Company: BRAVA CONSTRUCTION

Project: GEILMANN