

Exhibit A



Google earth

feet 400
meters 100



AFC site Plan

Asphalt

parking area 13,000 sqft. up to 30 employees

landscape

- 5,000 sqft of grass - (to be re-habed in) spring of 2013
- 1,000 sqft of decorative rock around Bldg with shrubs, bushes (7) and trees (2)

Exhibit B

1988 Site Plan

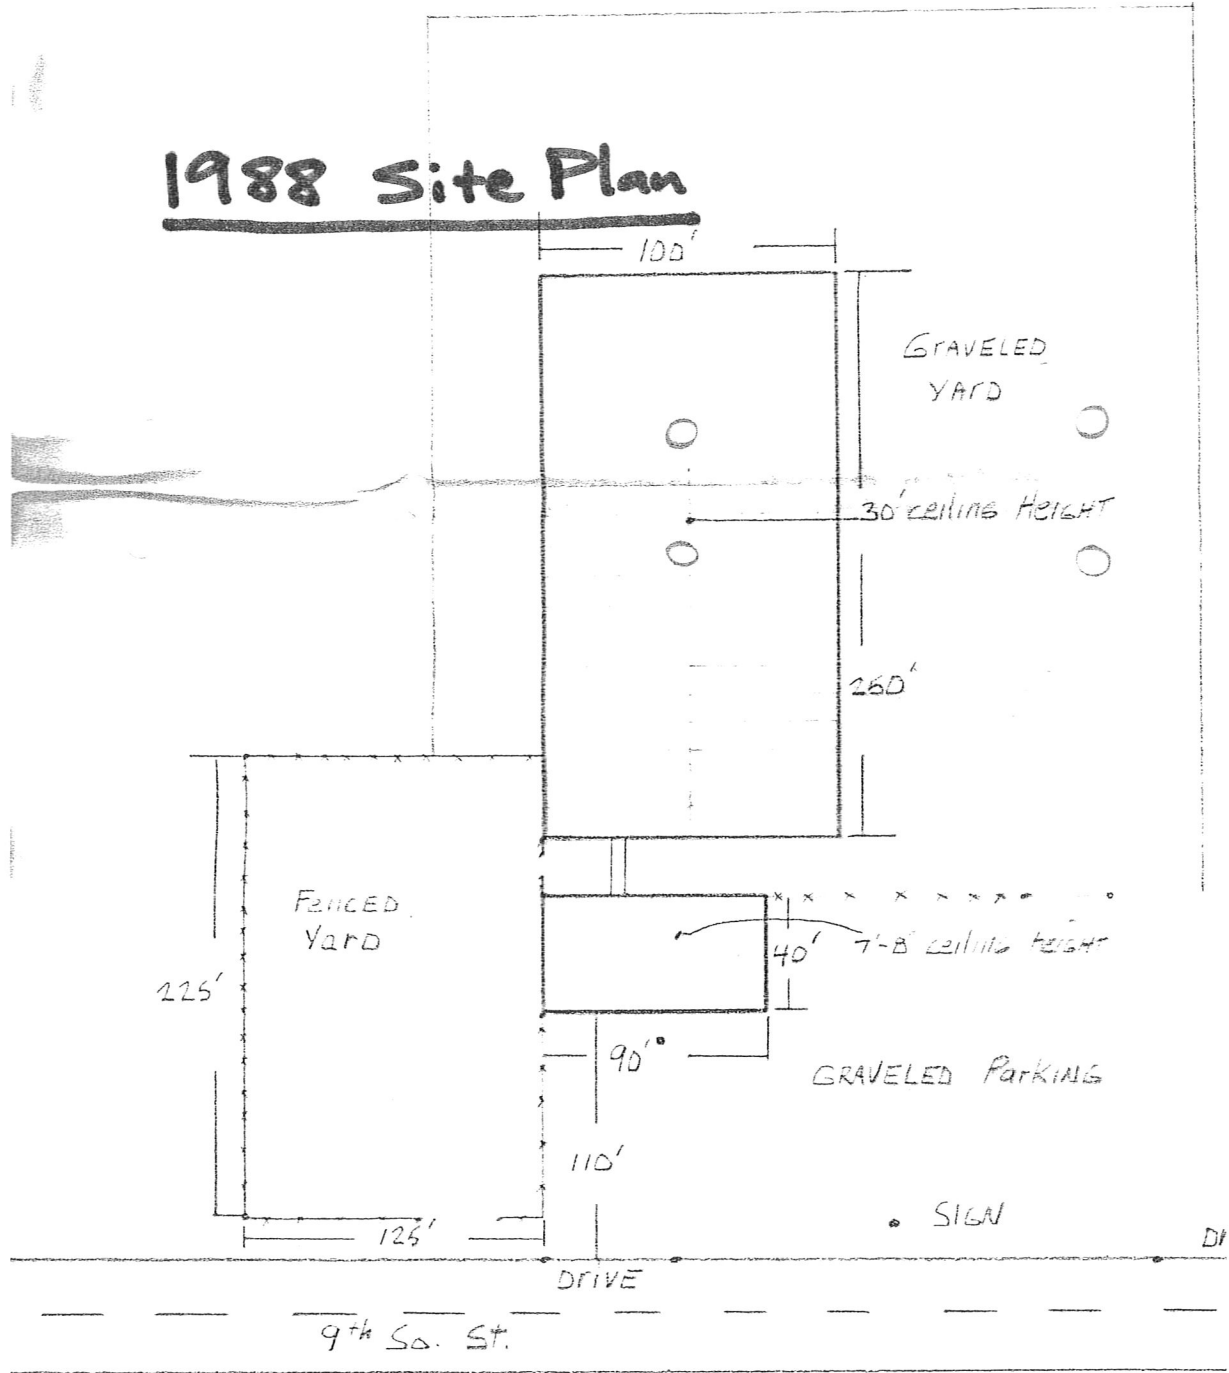


Exhibit C

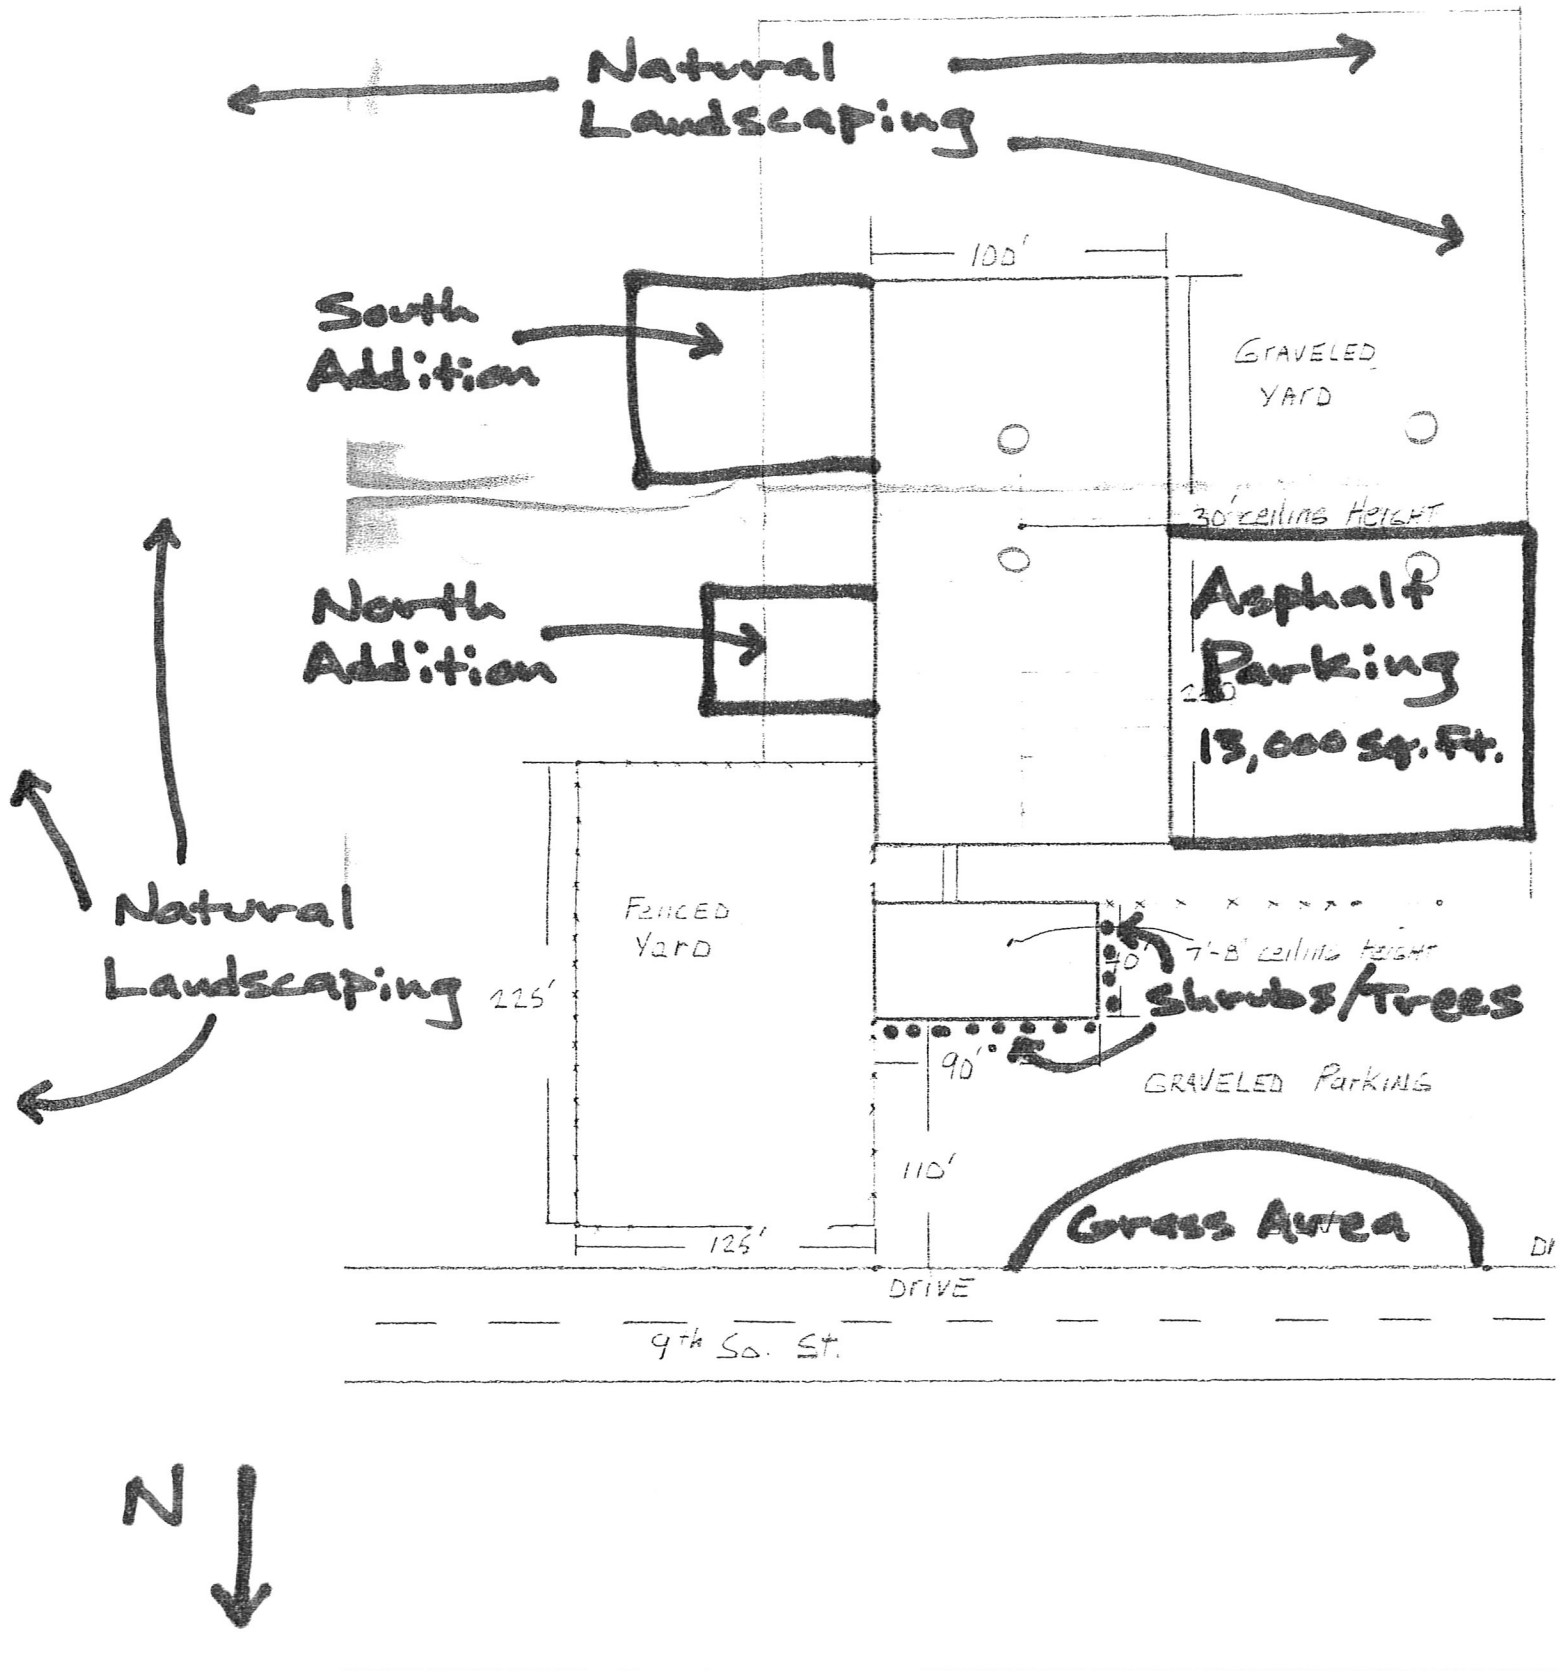


Exhibit D 1/5

Sign Location



South Addition




Accessory Building



AMERICAN
RECYCLING
800.731.5300

NO
TRASHING

12.04.2012 10:13

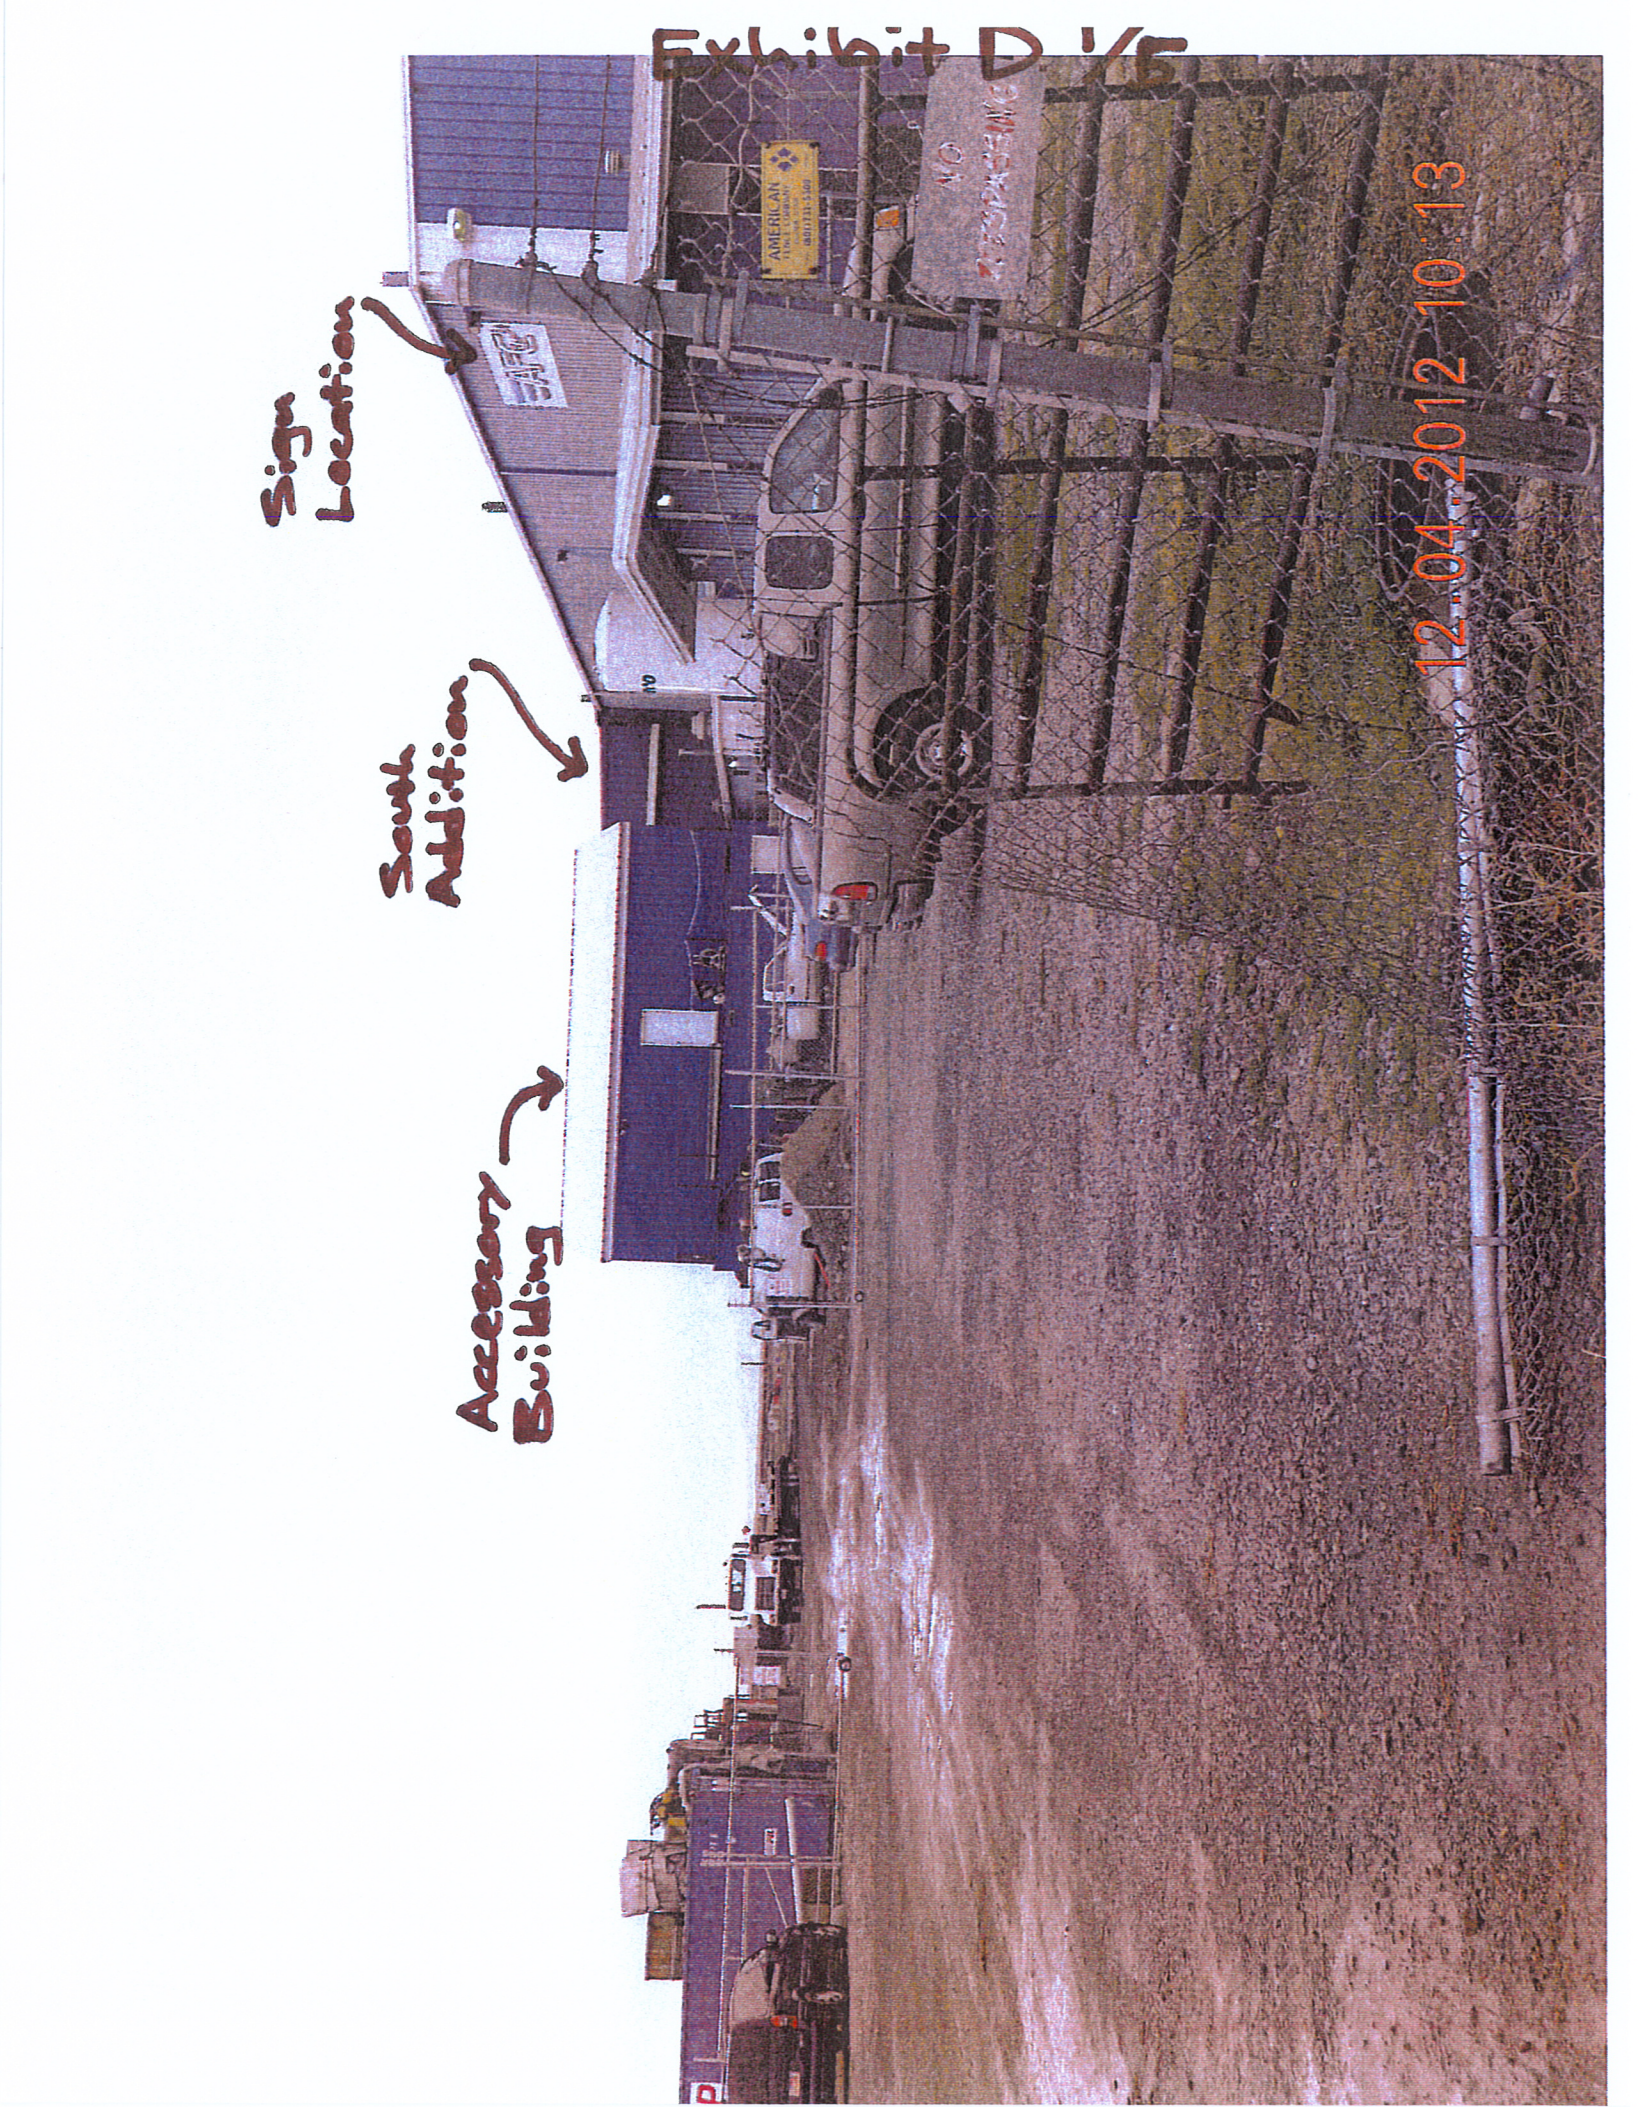


D 2/5

South Addition

Accessory Building

12.04.2012 10:19

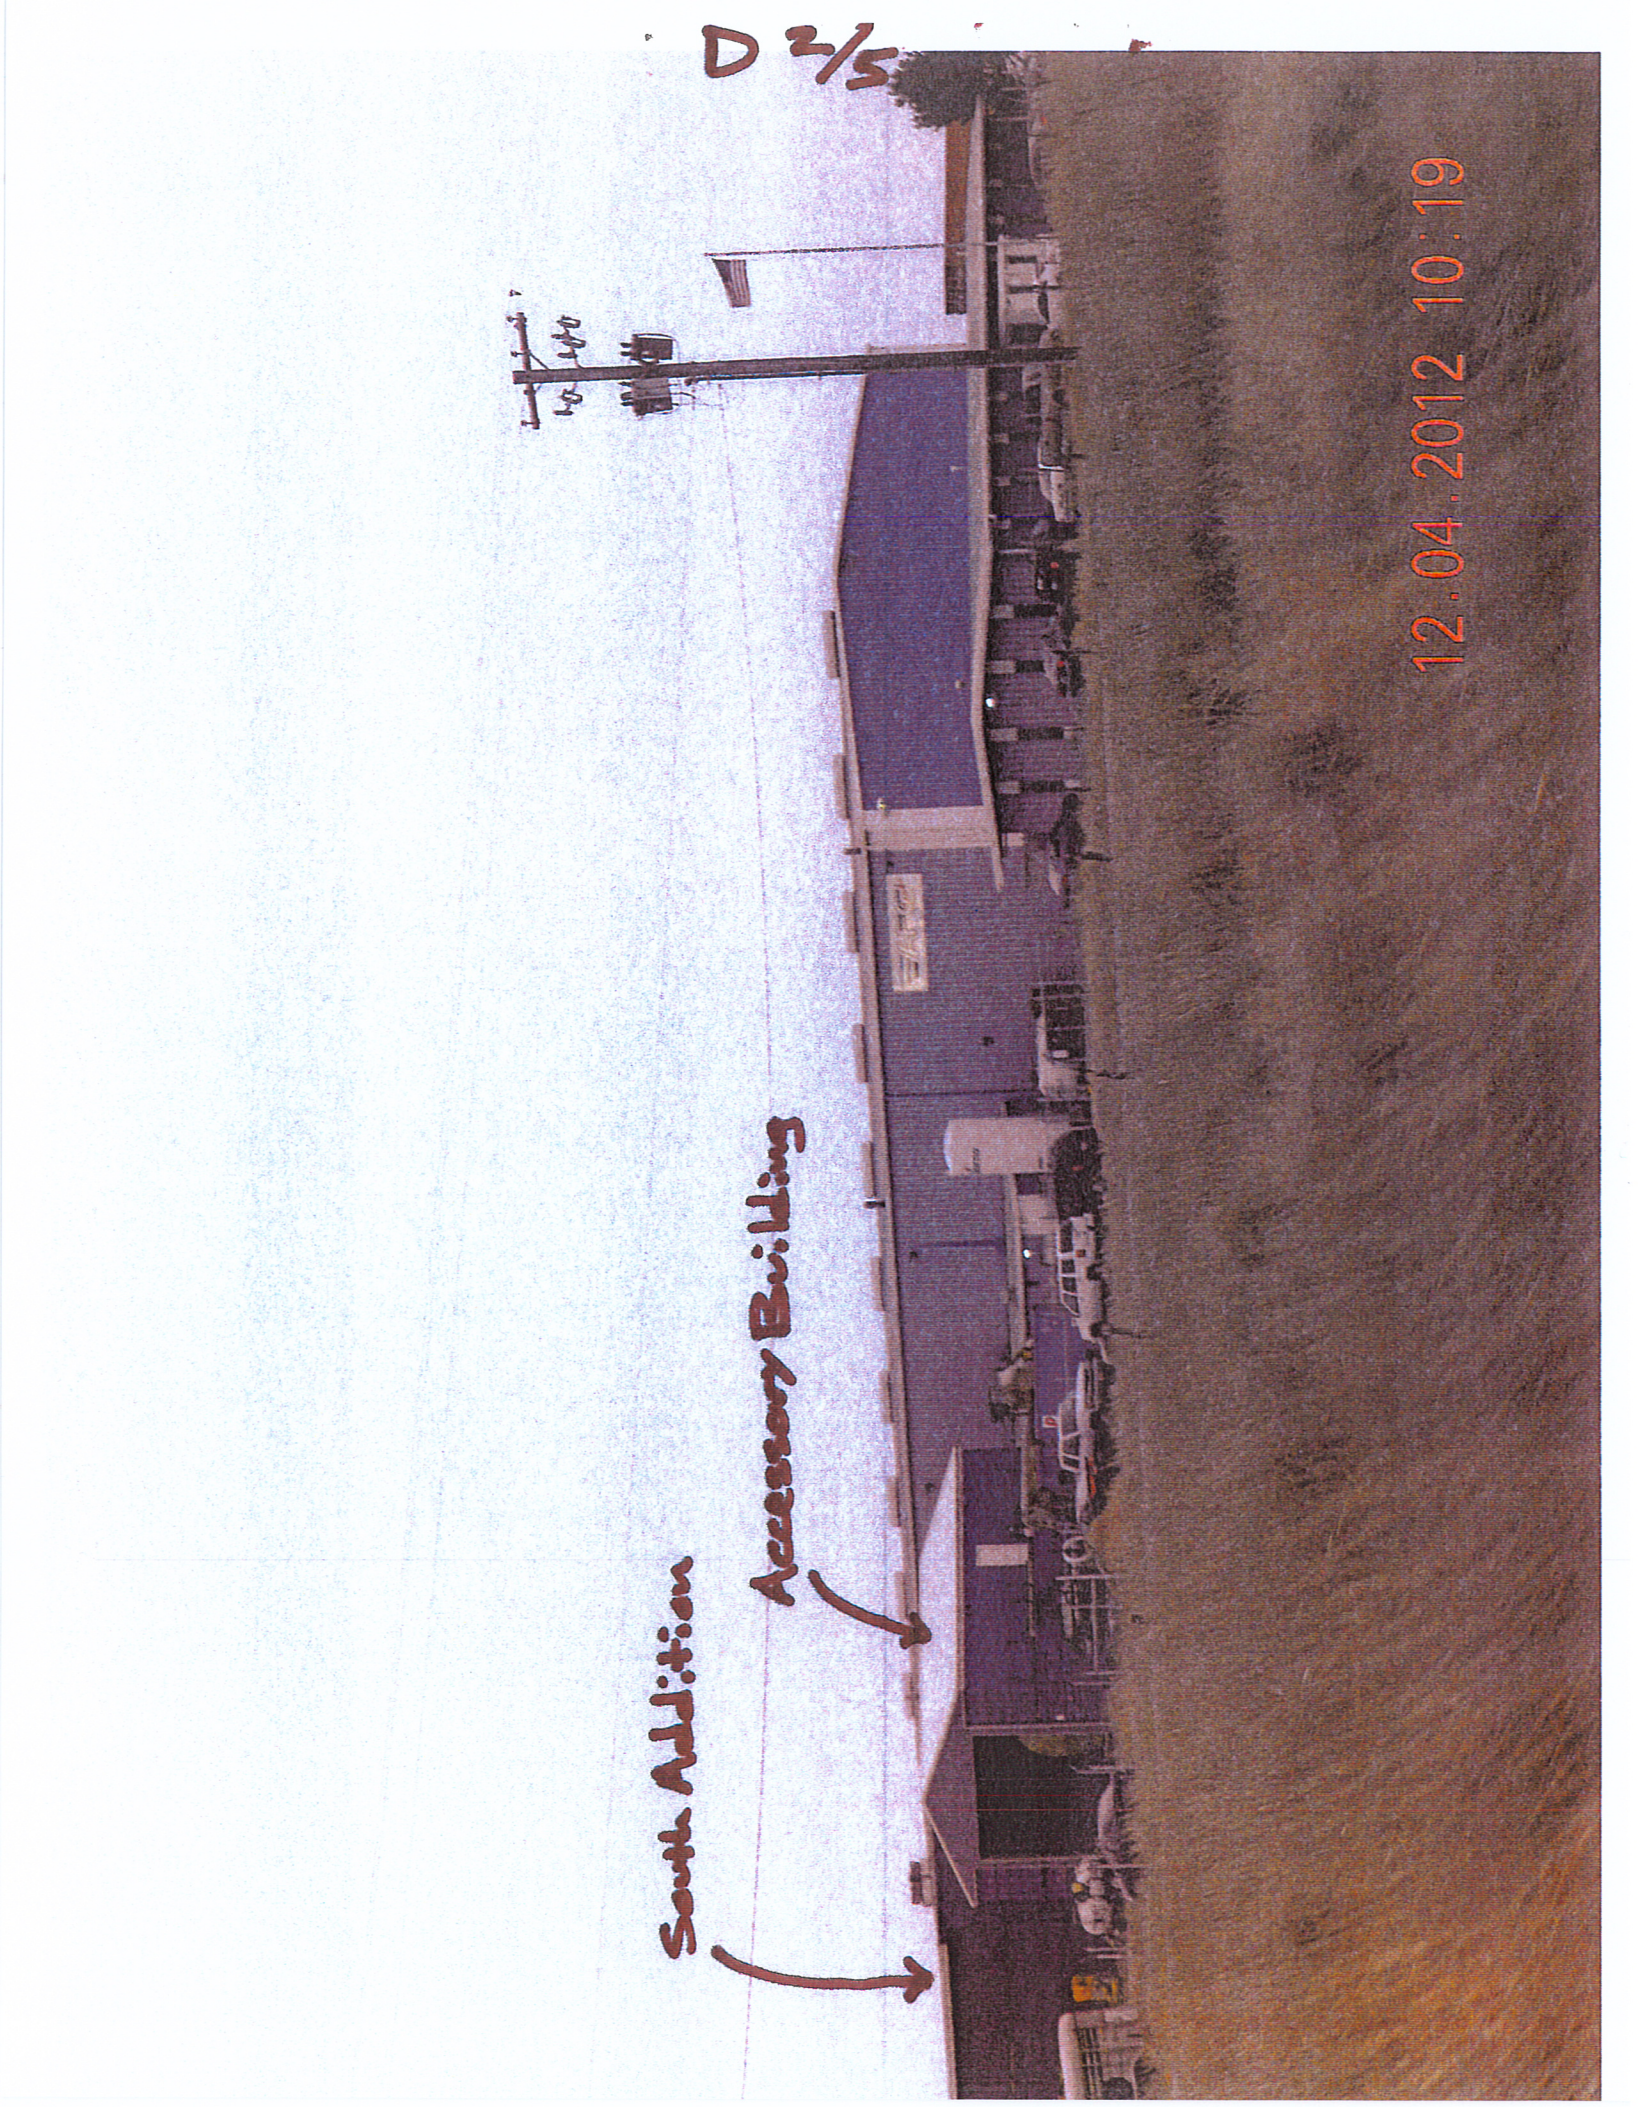



Existing Landscaping
around office building

12.04.2012 10:13


D 3/5

Grass Area to be
rehabilitated




D 4/5

12.04.2012 10:15

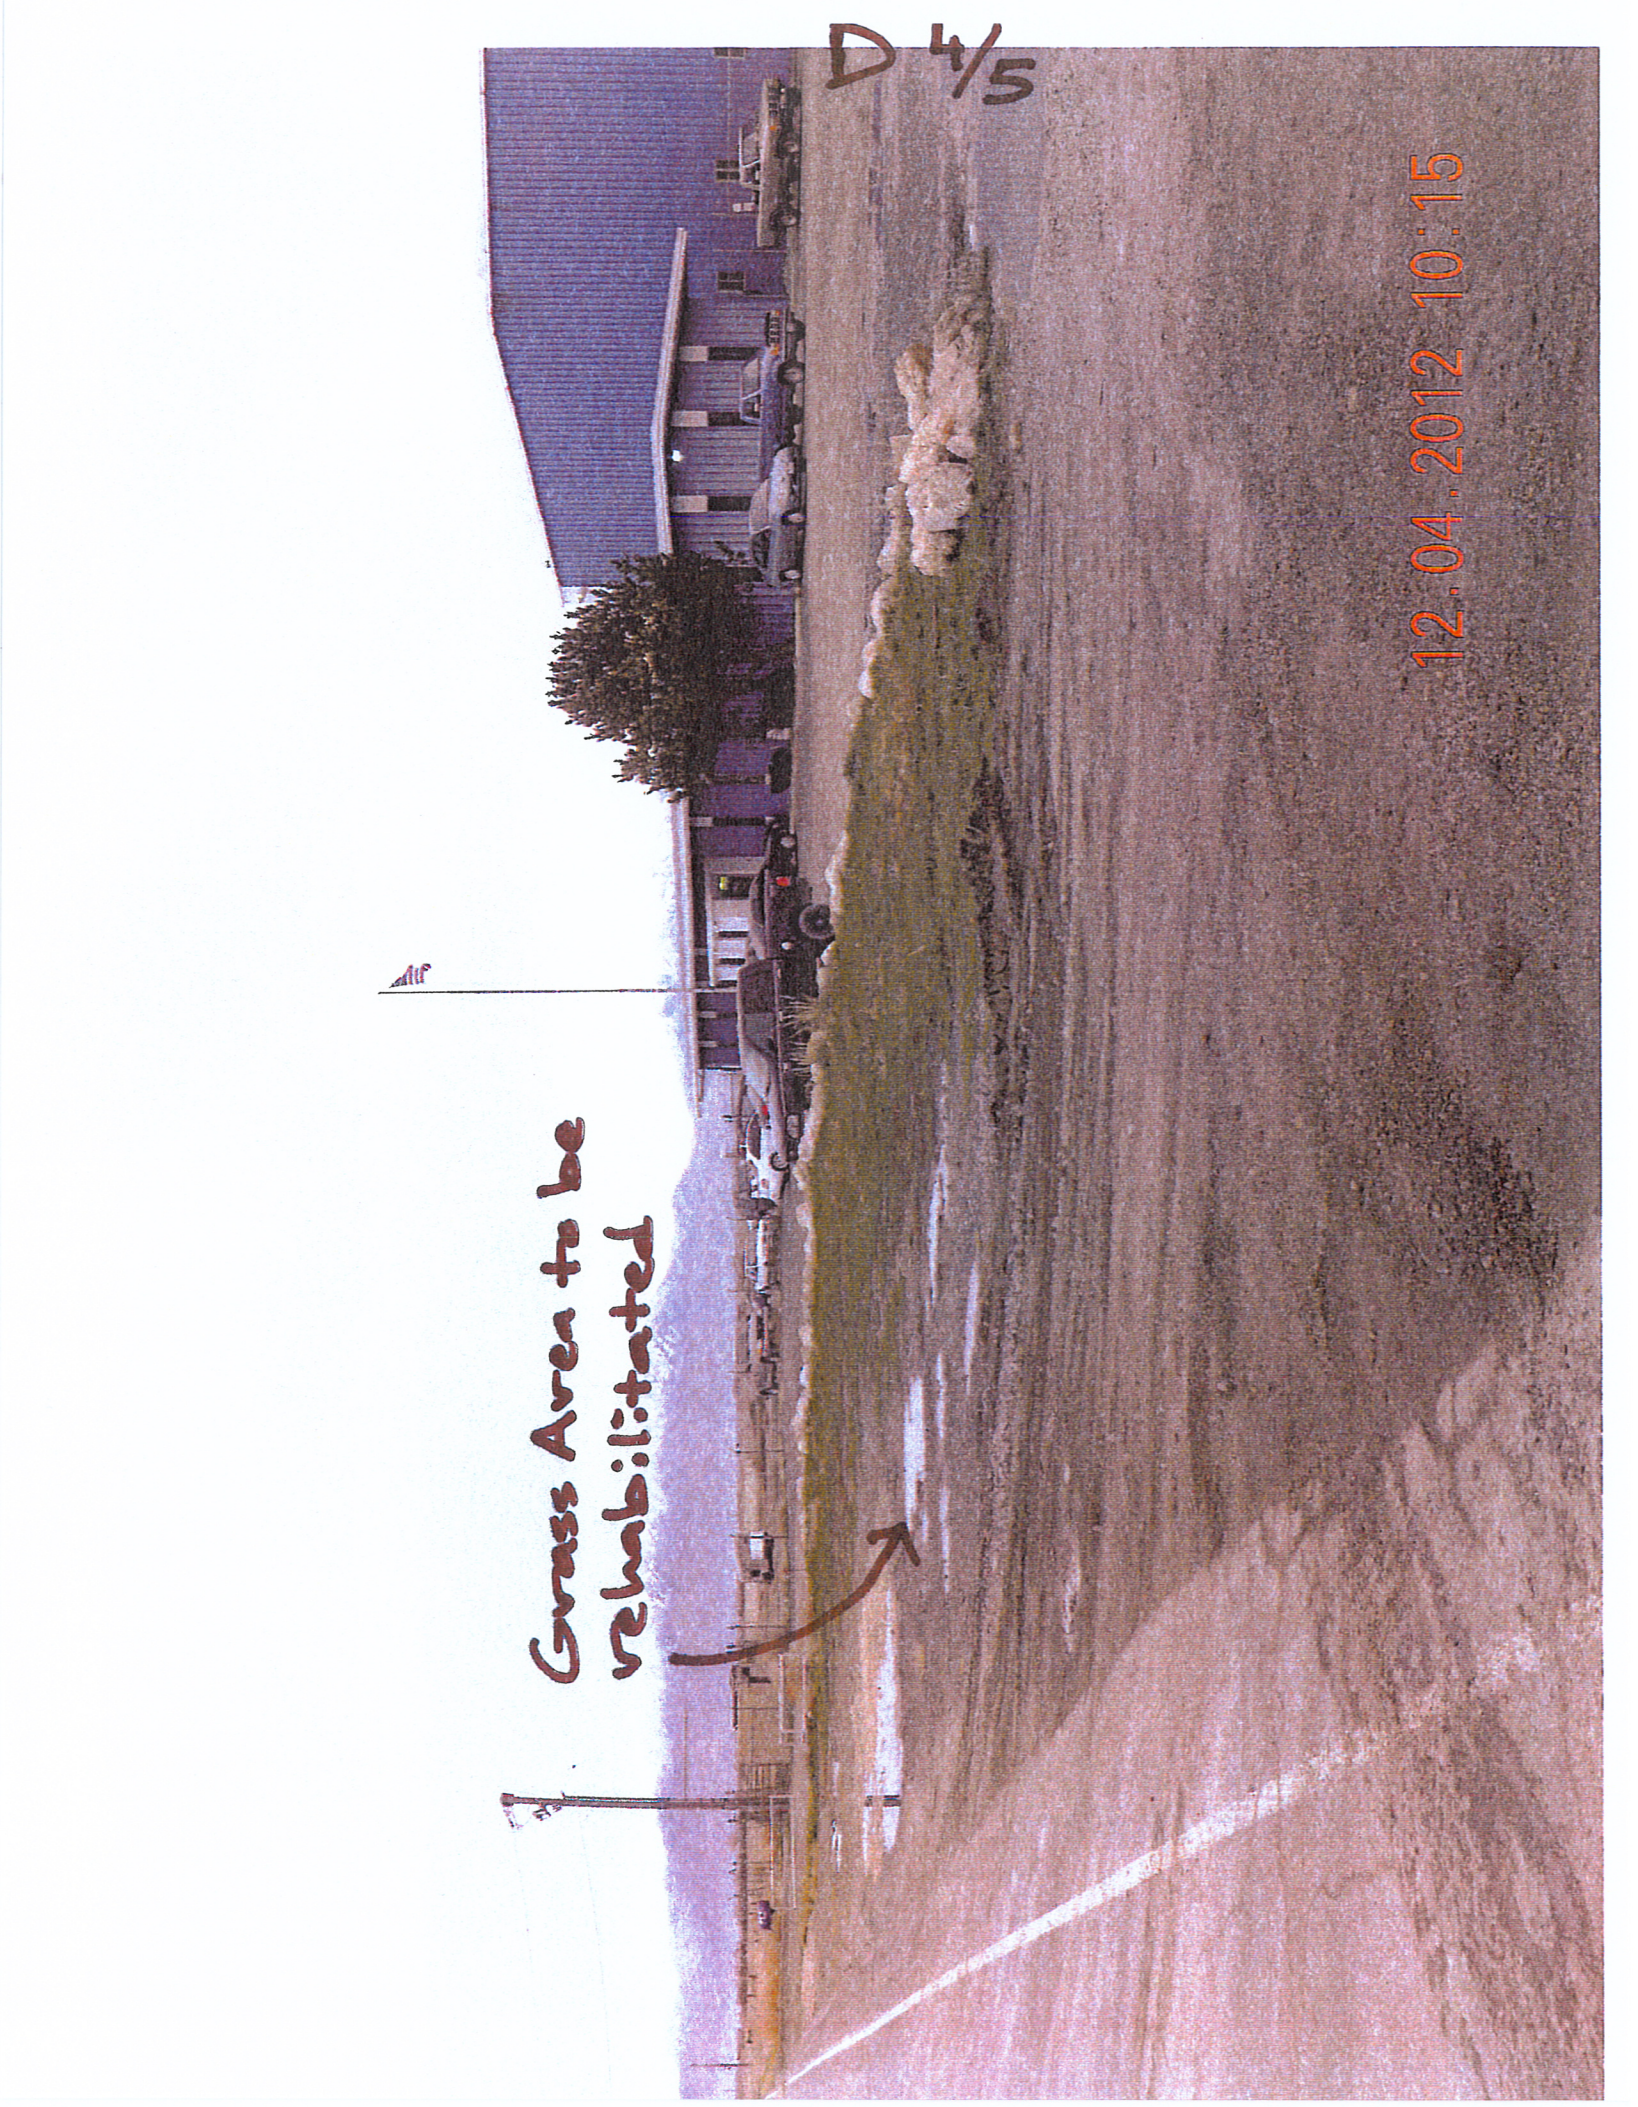

D 5/5

Sign for Plant on the
North Side of
900 S.

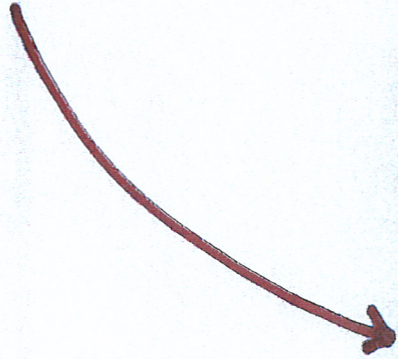

12.04.2012 10:19

