



GARY R. HERBERT
Governor
SPENCER J. COX
Lieutenant Governor

State of Utah

DEPARTMENT OF NATURAL RESOURCES

Division of Water Rights

MICHAEL R. STYLER KENT L. JONES
Executive Director *State Engineer/Division Director*

ORDER OF THE STATE ENGINEER

On Extension of Time Request

For Exchange Application Number 35-12408 (E5054)

Exchange Application Number 35-12408 (E5054) in the name of GVD Partnership was filed on September 29, 2008, and approved on December 11, 2008, to exchange 1.00 acre-foot (af) of water from a well to be located North 1200 feet and East 240 feet from the S $\frac{1}{4}$ Corner of Section 23, T6N, R1E, SLB&M (6-inch well, 150-500 feet deep). The water is to be used for the irrigation of 0.1833 acre from April 1 to October 31, and the year-round, indoor domestic requirements of 1.00 equivalent domestic unit. The water is to be used in all or portion(s) of Section 23, T6N, R1E, SLB&M. Proof was last due on December 31, 2017.

A request for an extension of time within which to submit proof has been filed seeking additional time to complete the project and place the water to beneficial use. After reviewing the request for extension of time and such other information as is available, it is the opinion of the State Engineer that the applicant has complied with the relevant provisions of Utah Code Ann. §73-3-12 and the request for extension of time should be approved.

It is, therefore, **ORDERED** and an extension of time within which to submit proof is **GRANTED** on Exchange Application Number 35-12408 (E5054) to and including **December 31, 2022**, the end of the 14-year period. The applicant is cautioned that this extension is effective so long as the applicant continues to exercise reasonable and due diligence in perfecting the exchange. Requests for extension of time may be denied or granted in part or upon conditions, including a reduction in priority, if the completion of the project and placing of the water to beneficial use is unreasonably delayed or is not pursued with reasonable and due diligence. Progress in the form of construction and physical development of the project is critical to receiving future approvals of extension requests.

When the work is complete, an Affidavit of Beneficial Use may be submitted by an applicant without hiring a proof professional if it qualifies under statute. An affidavit qualifies if all of the following criteria are met:

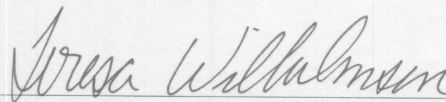
- The water right is associated with a residence, either full- or part-time. (NOTE: Any irrigation or stock use on the affidavit must be associated with the residence.)
- The water use is for a quarter acre of irrigation or less.
- The water use is for the watering of ten head of livestock (or equivalent) or less.
- The water use does not include any uses in addition to the three listed above.

It is the applicant's responsibility to maintain a current address with this office and to update ownership of their water right. Please notify this office immediately of any change of address or for assistance in updating ownership. Additionally, if ownership of this water right or the property with which it is associated changes, the records of the Division of Water Rights should be updated. For assistance in updating title to the water right please contact the Division at the phone number below.

Your contact with this office, should you need it, is with the Weber River/Western Regional Office. The telephone number is 801-538-7240.

This Order is subject to the provisions of Administrative Rule R655-6-17 of the Division of Water Rights and to Sections 63G-4-302, 63G-4-402, and 73-3-14 of the Utah Code which provide for filing either a Request for Reconsideration with the State Engineer or an appeal with the appropriate District Court. A Request for Reconsideration must be filed with the State Engineer within 20 days of the date of this Order. However, a Request for Reconsideration is not a prerequisite to filing a court appeal. A court appeal must be filed within 30 days after the date of this Order, or if a Request for Reconsideration has been filed, within 30 days after the date the Request for Reconsideration is denied. A Request for Reconsideration is considered denied when no action is taken 20 days after the Request is filed.

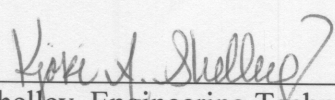
Dated this 3rd day of January, 2018.


Kent L. Jones, P.E., State Engineer
BY: Teresa Wilhelmsen, P.E., Assistant State Engineer

Mailed a copy of the foregoing Order this 3rd day of January, 2018 to:

GVD Partnership
c/o Palmer Depaulis
834 South 600 East
Salt Lake City, UT 84102

Cole Panter, River Commissioner
PO Box 741
OGDEN, UT 84402

BY: 
Kjori Shelley, Engineering Technician

S.E. 1/4
SECTION 23, T.6N., R.1E., S.L.B. & M.

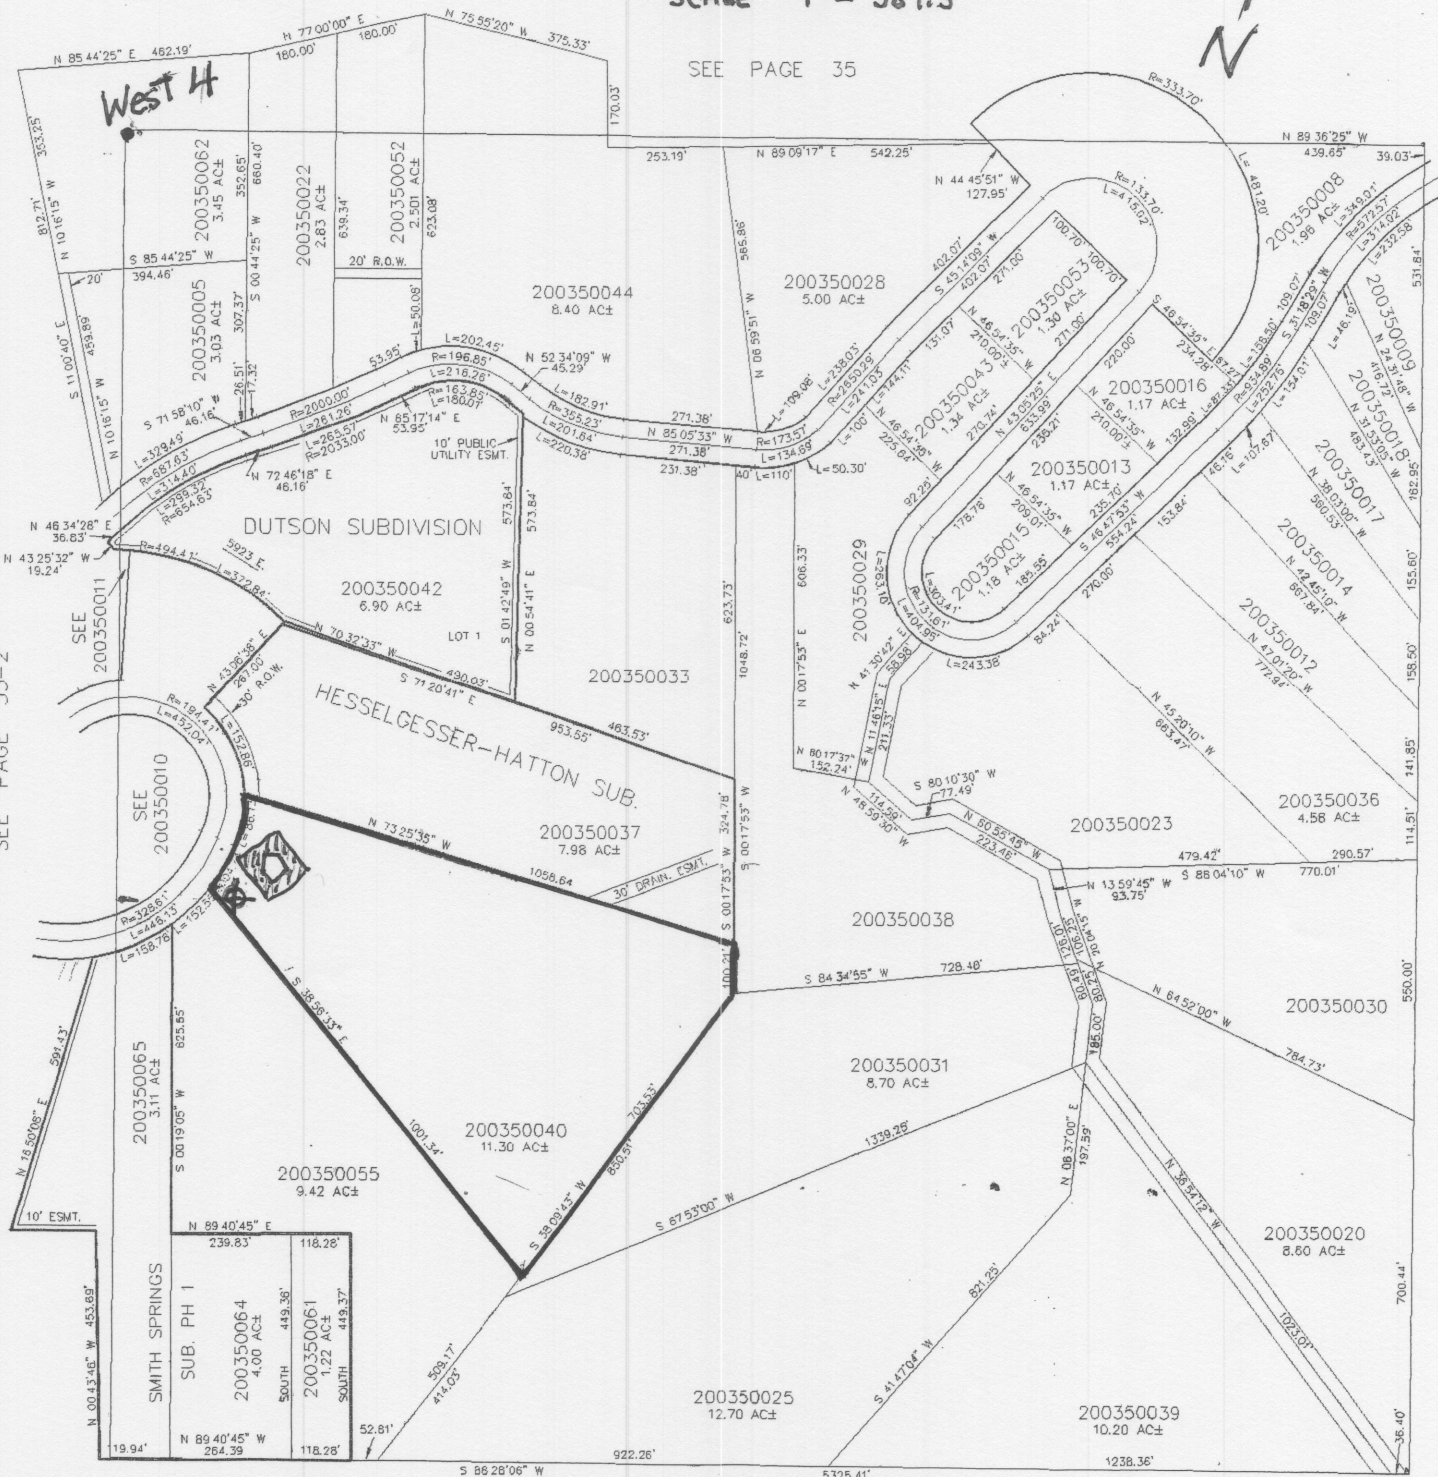
HUNTSVILLE DISTRICT

SCALE 1" = 200'

SCALE 1" = 387.5'

SEE PAGE 35

TAXING UNIT: 318







SEE PAGE 35-2

SEE PAGE 36

SEE PAGE 40

PW 2-97

Legend:

-  Well - POD is S 1550' E 240' W4 SEC 23 T6N R1E
-  domestic
-  irrigation
-  Property Boundary

I Hereby Submit This Map In Support OF Application for Exchange of Water As A True Representation OF My Knowledge AND Belief

(Print Name) DALMER DEPAULIS
(Signature) Palmer De Paulis

9/17/08