




EAST VIEW

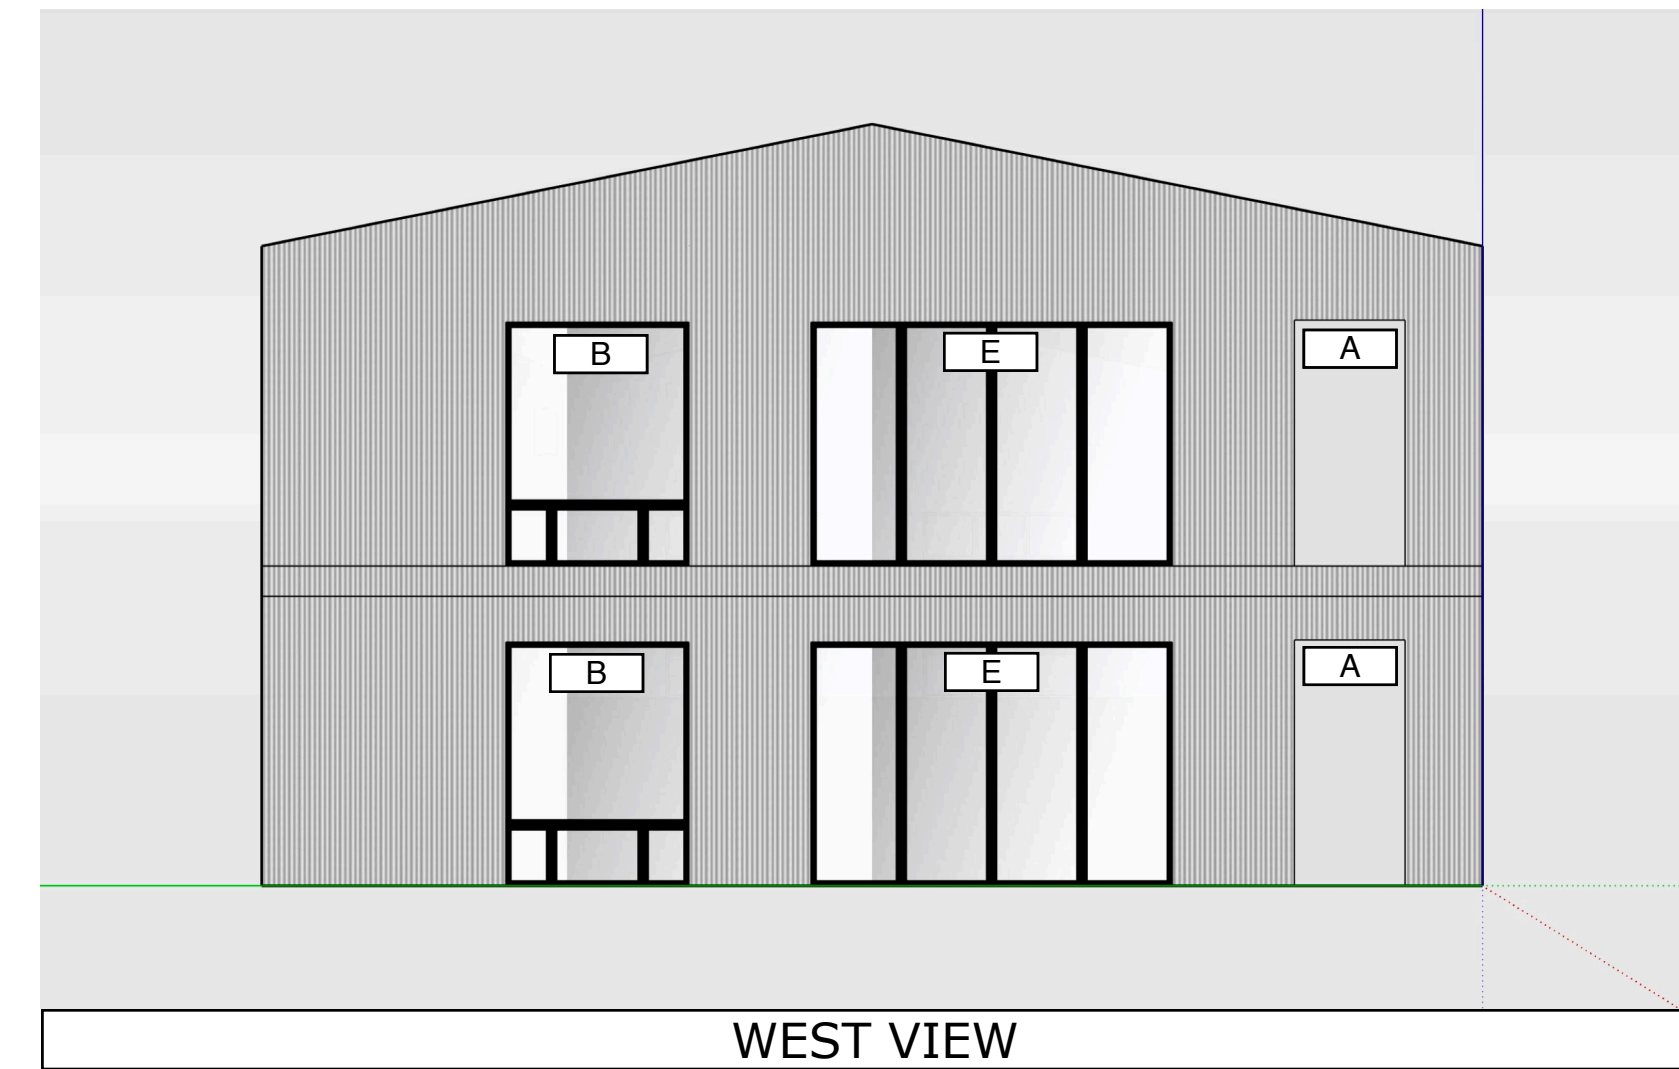

WEST VIEW

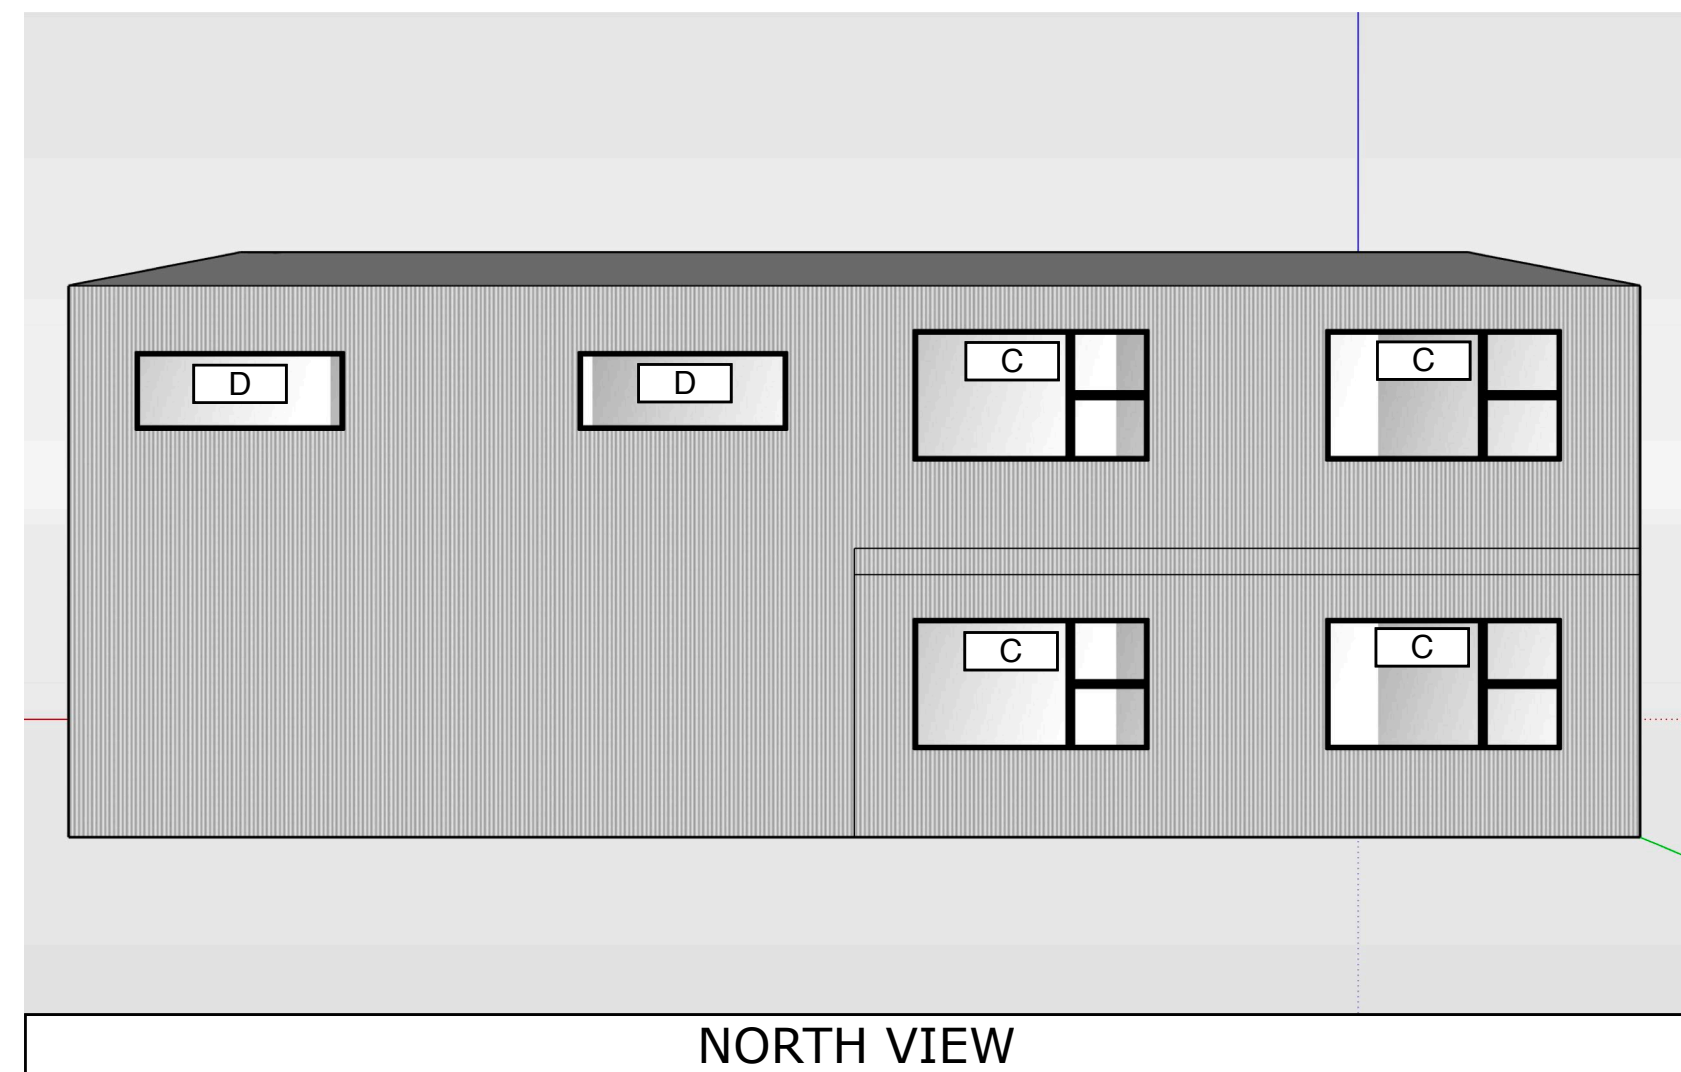

NORTH VIEW

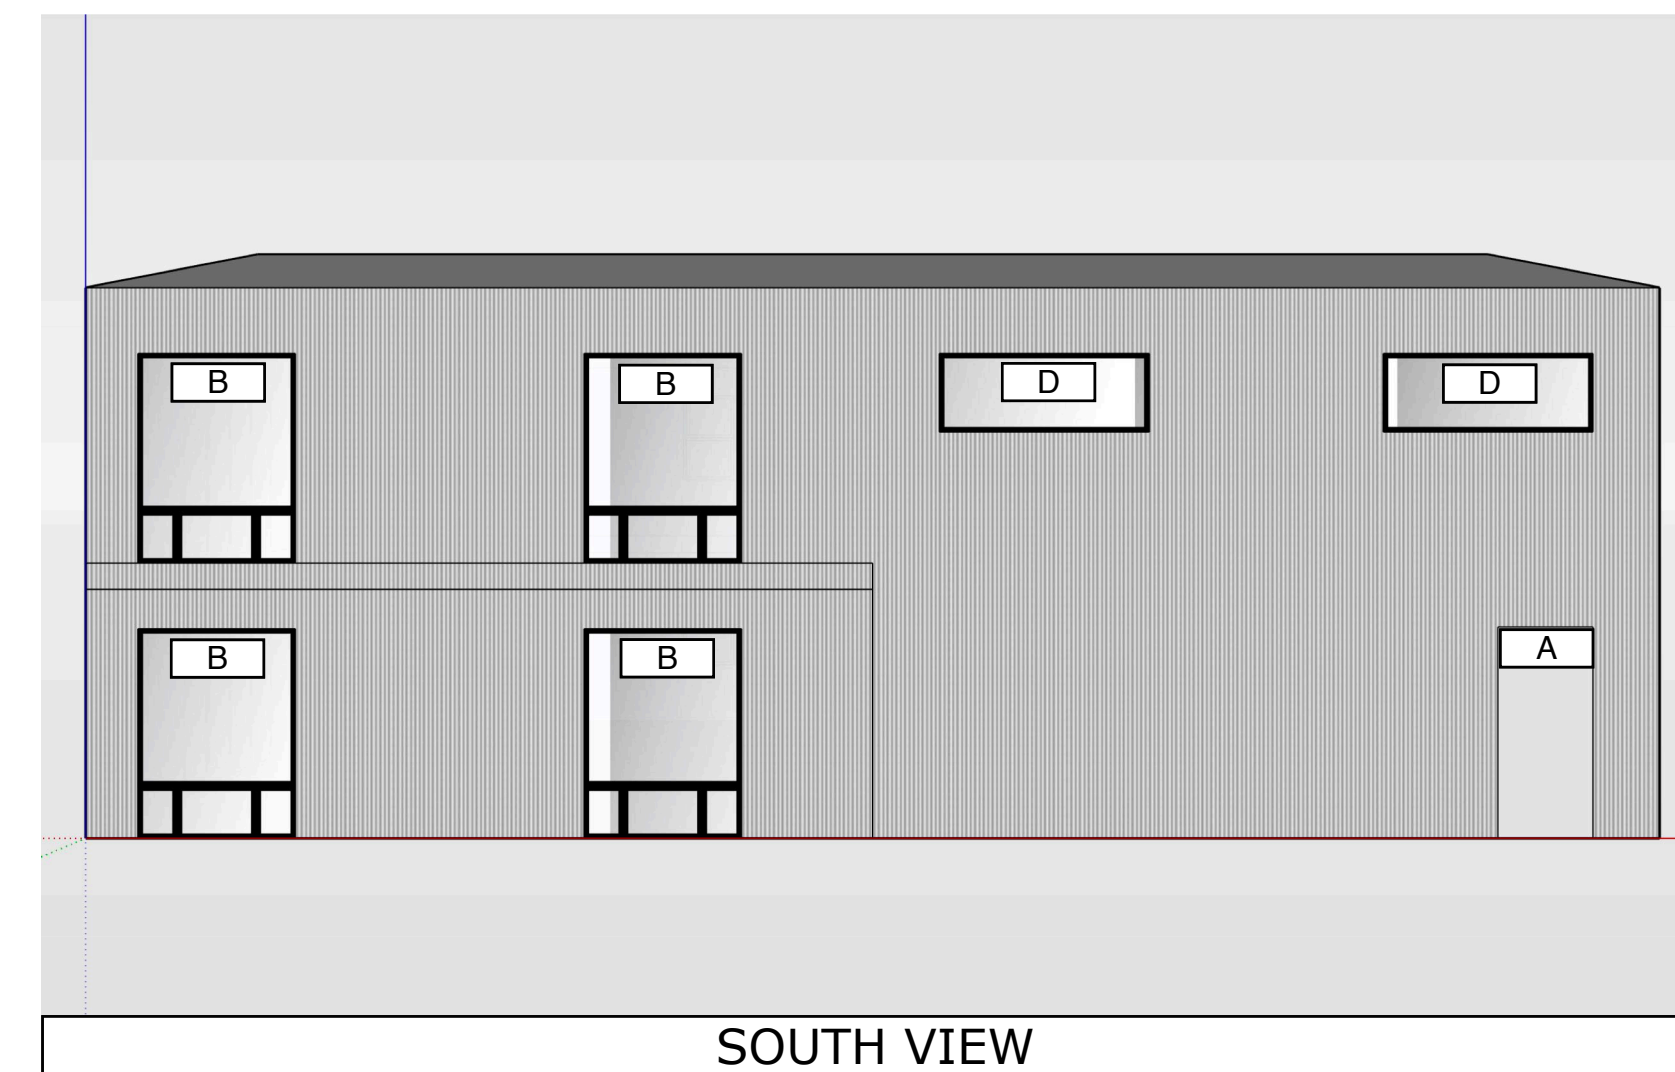

SOUTH VIEW

WINDOW SCHEDULE				
	TYPE	QTY	ROUGH OPENING	STYLE
A	PEDESTRIAN DOORS	3	44.25" X 97.562"	HINGED RIGHT
B	ANDERSON WINDOW	6	72" X 96"	FIXED XOX
C	ANDERSON WINDOW	4	108.5" X 60.25"	FIXED, SINGLE HUNG
D	ANDERSON WINDOW	4	96" X 36"	FIXED
E	AMSCO STUDIO PATIO DOOR	2	14.25" X 96"	OXXO
GARAGE SCHEDULE				
F	ADVANCED ROLL UP DOOR	2	118" X 142"	ROLL UP DOOR

4770 EAST 2650 NORTH, EDEN, UT 84310

CASTIGLIA RESIDENCE

09/08/2020

PROPOSED METAL BUILDING