




PLOTTED: May 26, 2021 BY: Jennifer Maughan FILE: E:\2021 PROJECTS\21051ALN\REF: ALAN - EDEN STORAGE UNITS\CONCEPTS\21051ALN_CONCEPT (CURRENT)\PUBLISHING

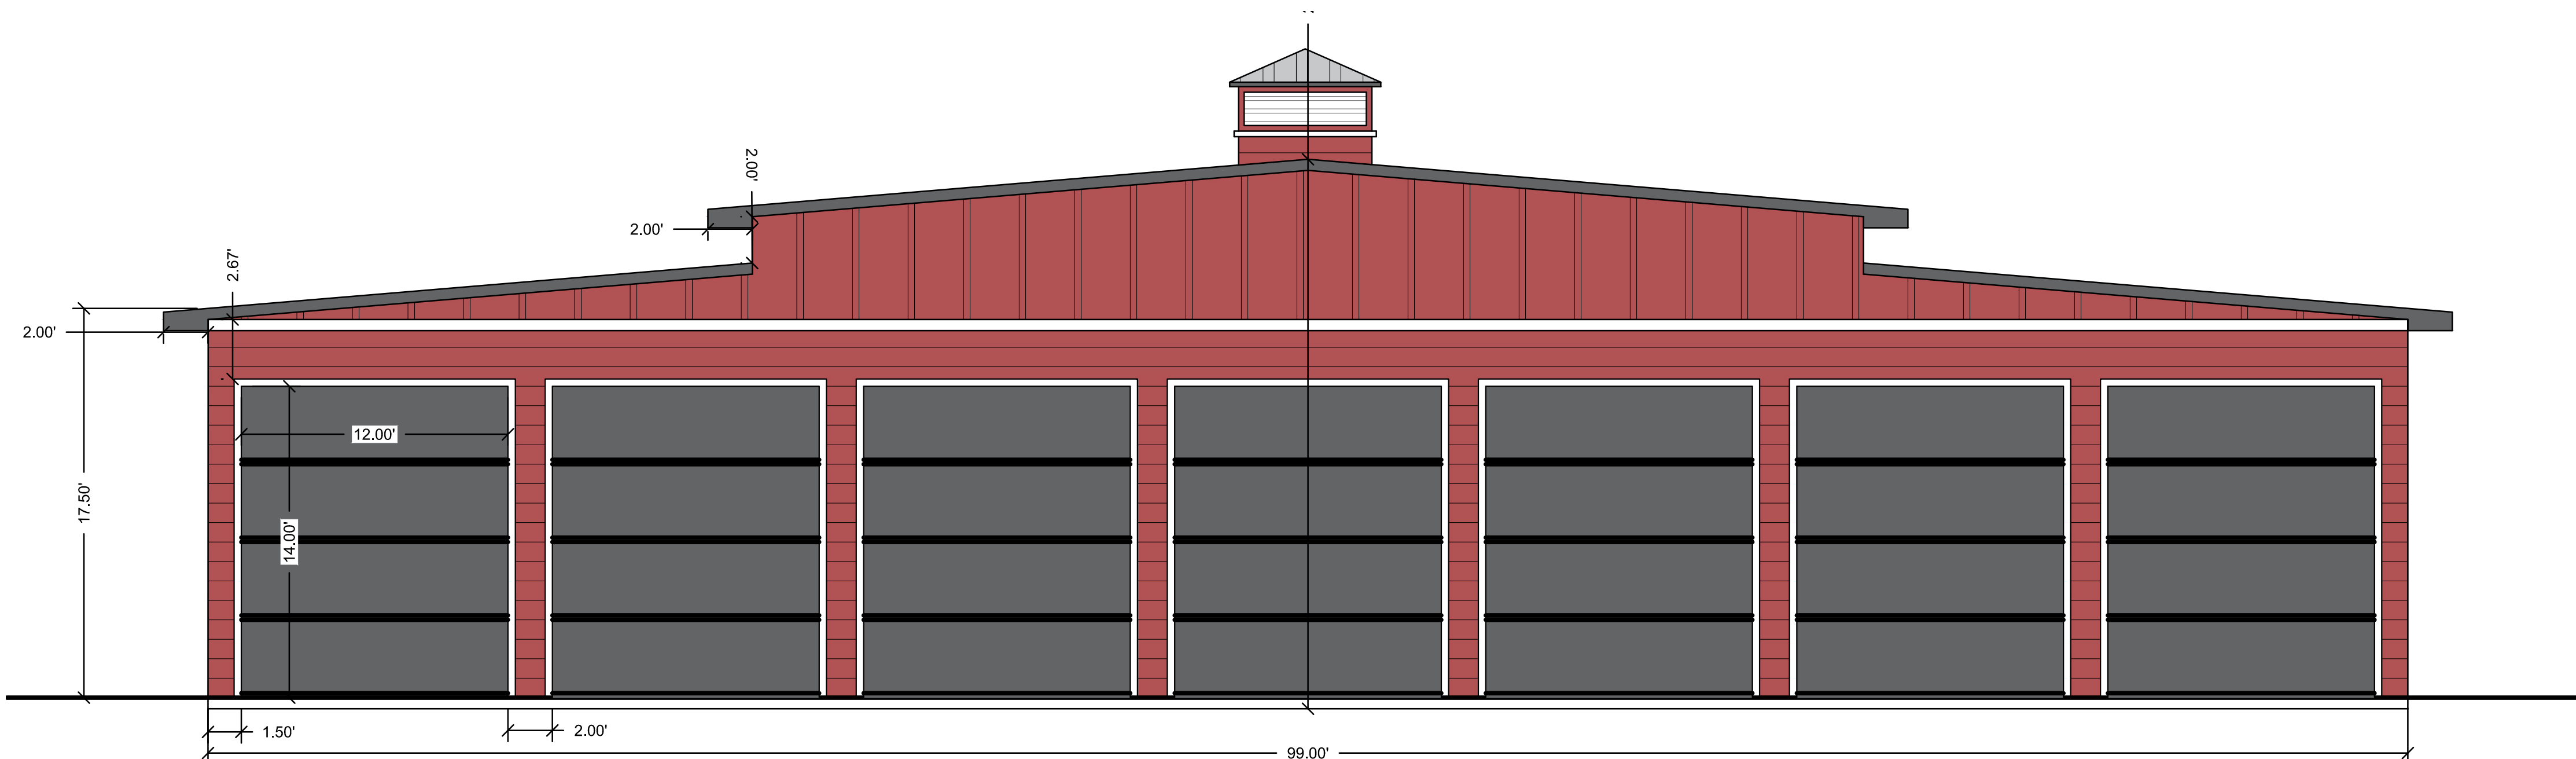

BUILDING B & F ELEVATION
SCALE: 1" = 5'

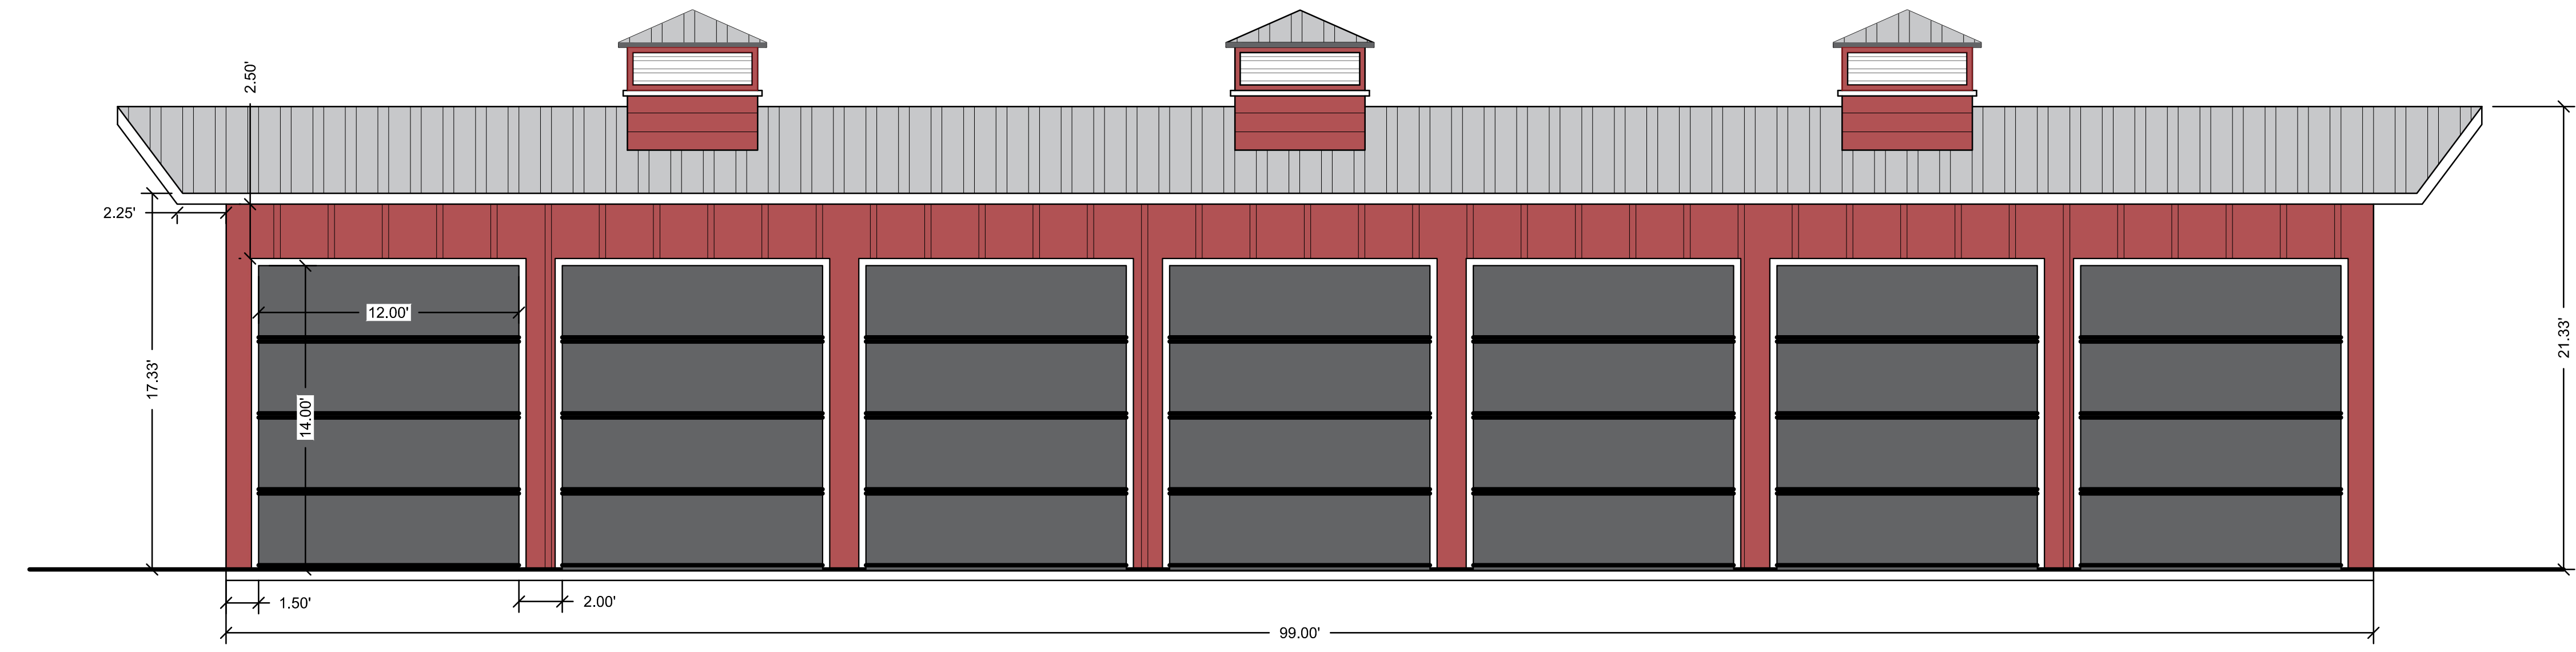

BUILDING A, C, D, & E ELEVATION
SCALE: 1" = 5'

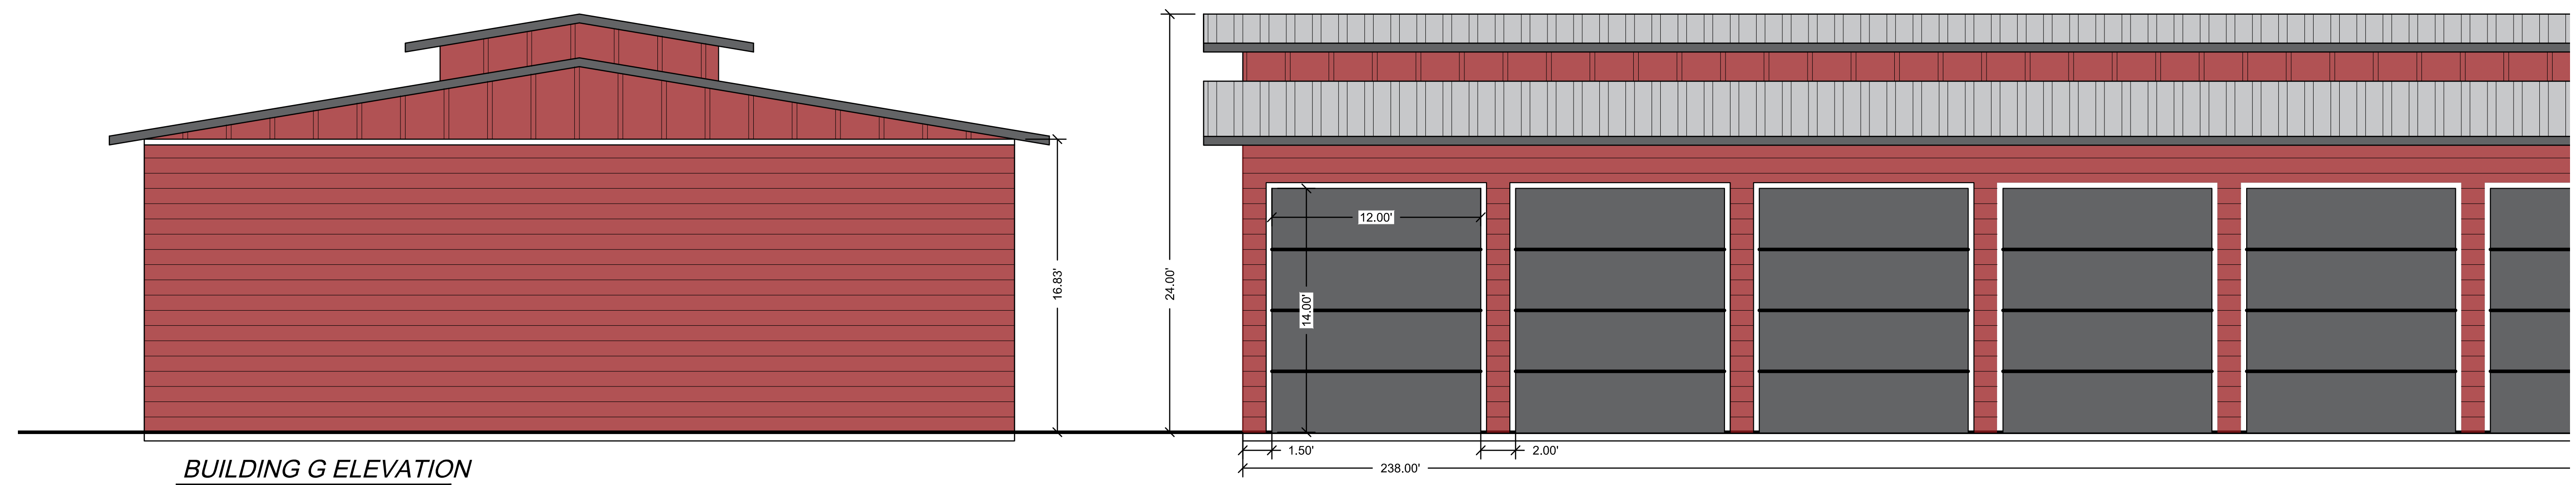

BUILDING G ELEVATION
SCALE: 1" = 5'

EXHIBIT B



SHEET DESCRIPTION:
**BUILDINGS A - G
ELEVATION**

EDEN STORAGE UNITS
4708 E 2650 N
EDEN, UTAH



Cache • Landmark
Engineers
Surveyors
Planners
95 Golf Course Rd.
Suite 101
Logan, UT 84321
435.713.0099

DATE: 21 MAY 2021
SCALE: 1" = 30'
DESIGN BY: J. MAUGHAN
CHECKED BY: L. ANDERSON
APPROVED BY: L. ANDERSON
PROJECT NUMBER: 21051ALN

SHEET:
CONC