




**4** Left Elevation  
3/16" = 1'-0"



**1** Front Elevation  
3/16" = 1'-0"

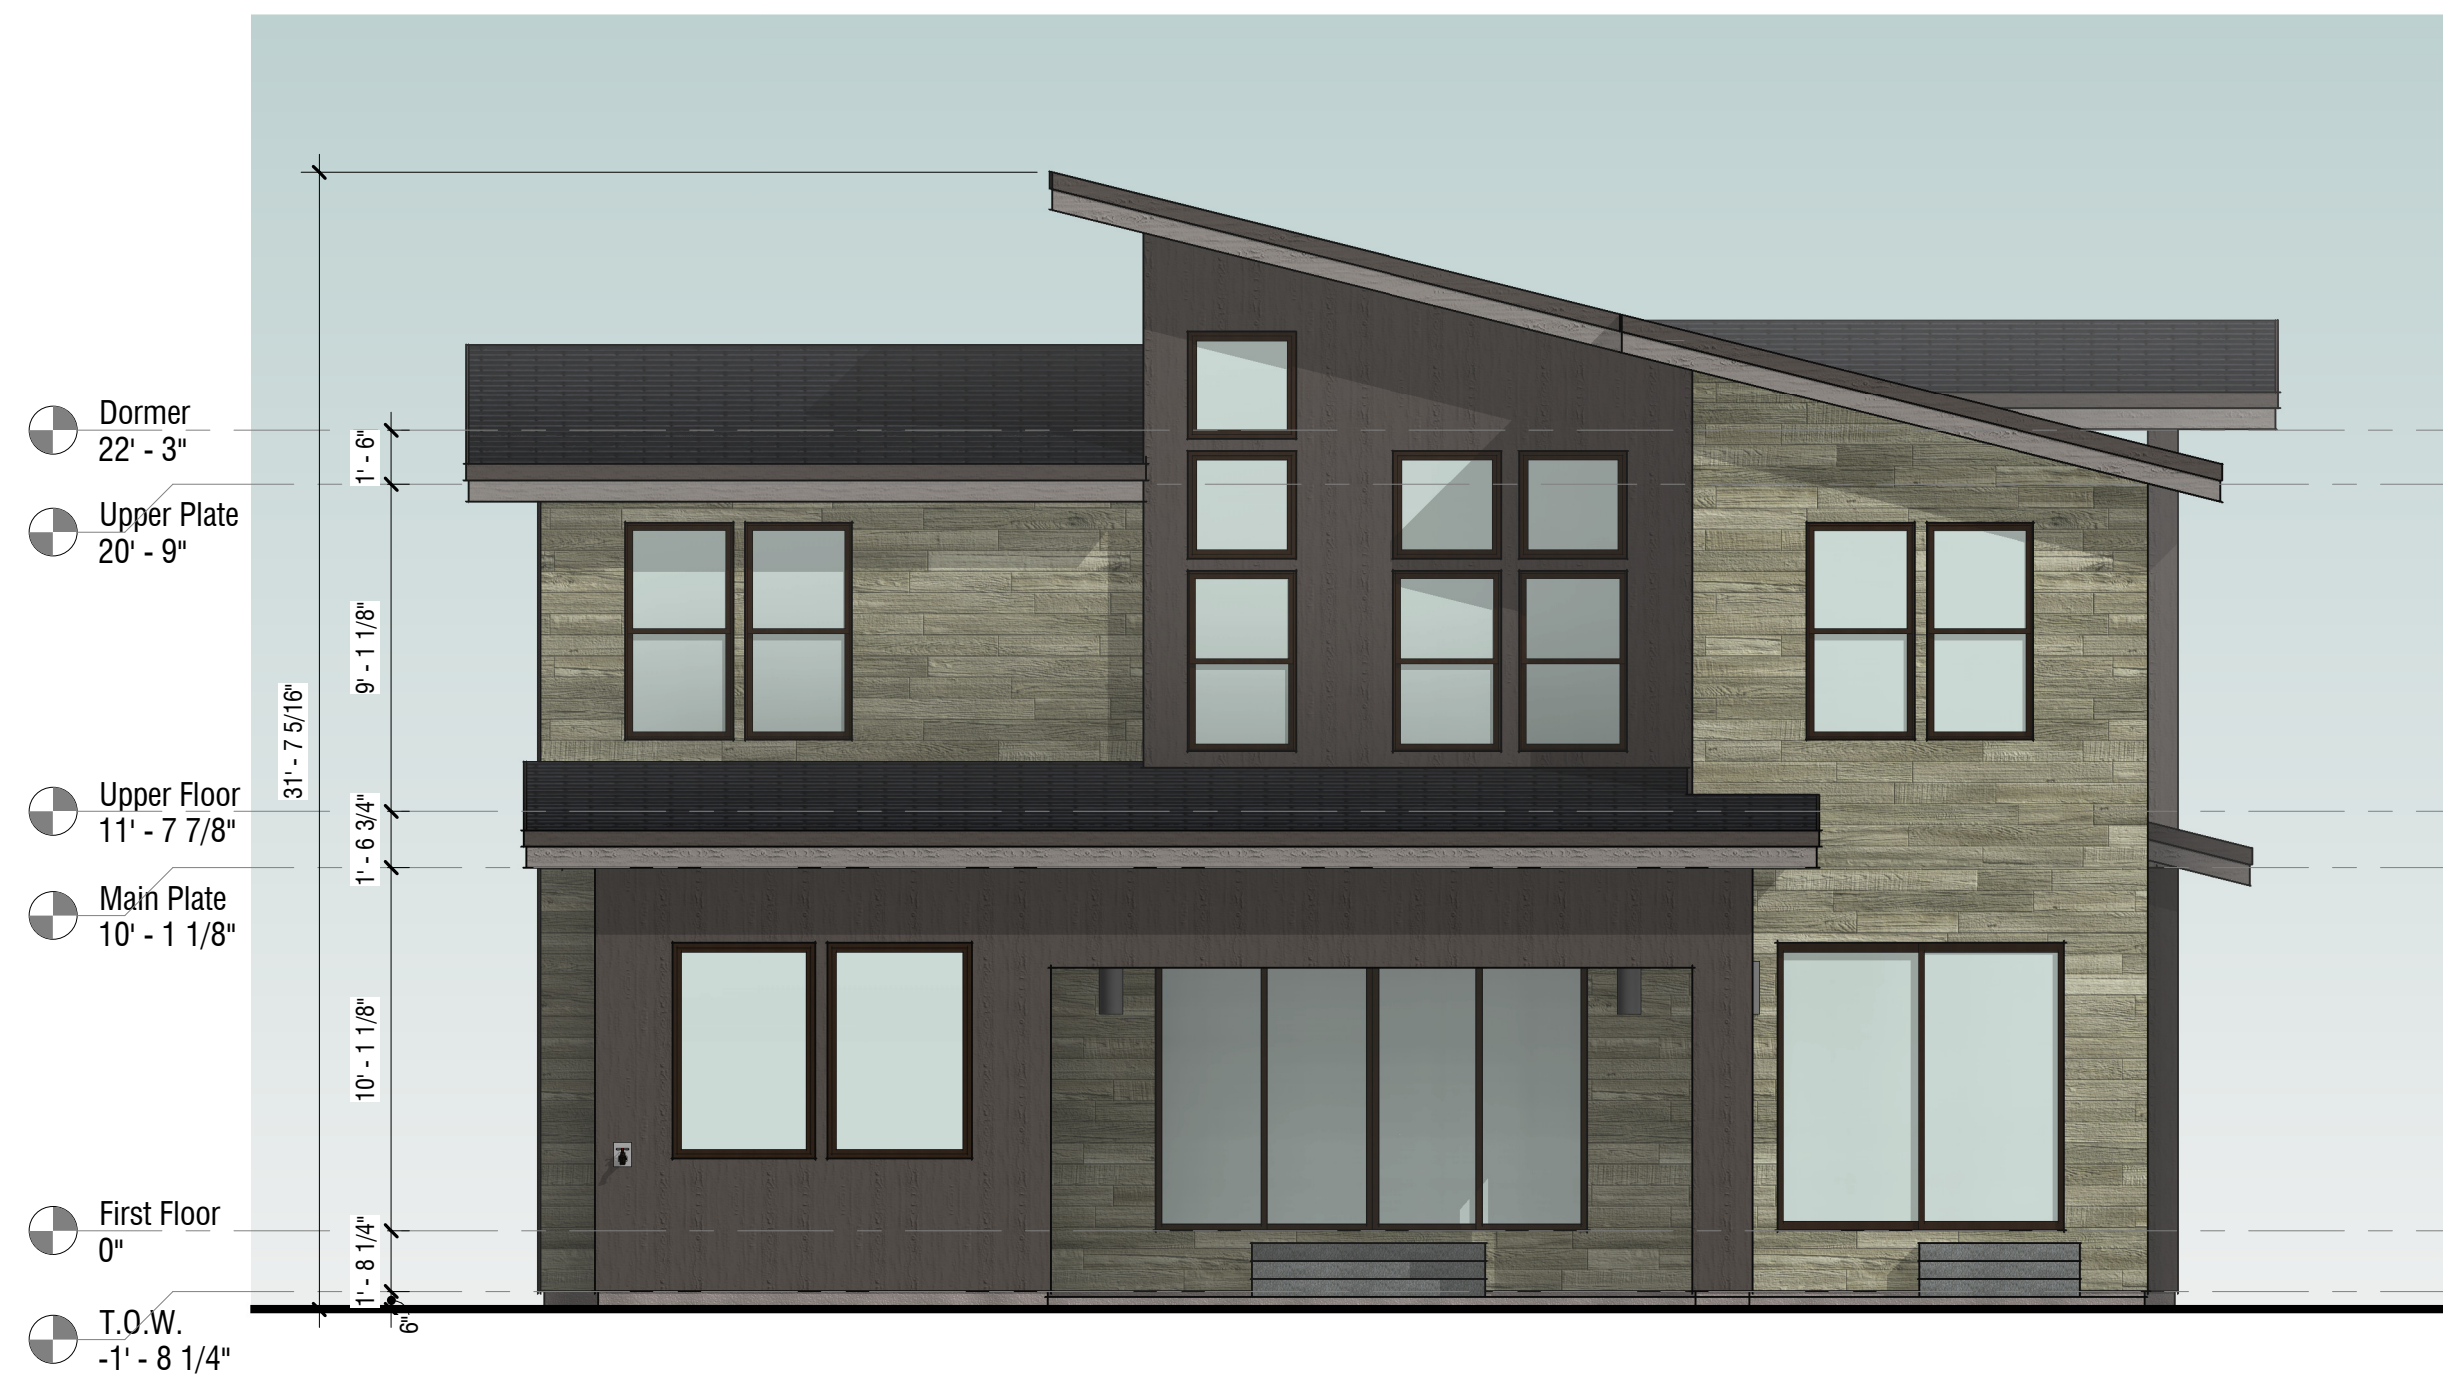

**3** Rear Elevation  
3/16" = 1'-0"



**2** Right Elevation  
3/16" = 1'-0"

UNLESS A PROFESSIONAL SEAL WITH SIGNATURE AND DATE IS AFFIXED, THIS DOCUMENT IS PRELIMINARY AND IS NOT INTENDED FOR CONSTRUCTION, RECORDING PURPOSES, OR IMPLEMENTATION.

C.W.  
**URBAN**

THE DESIGNS SHOWN AND DESCRIBED HEREIN INCLUDING ALL TECHNICAL DRAWINGS, GRAPHIC REPRESENTATIONS & MODELS, THEREOF, ARE PROPRIETARY & CAN NOT BE COPIED, DUPLICATED, OR COMMERCIALY EXPLOITED IN WHOLE OR IN PART WITHOUT THE SOLE AND EXPRESS WRITTEN PERMISSION FROM CW URBAN.

PROJECT  
**The Redtail**  
Old Snow Basin Road

REVISIONS:

TITLE:  
**Exterior Elevations**

SHEET:  
**A201**

ISSUE DATE: 12.11.2020


Design Development



**4** Left Elevation - Walk-out  
3/16" = 1'-0"



**1** Front Elevation - Walk-out  
3/16" = 1'-0"

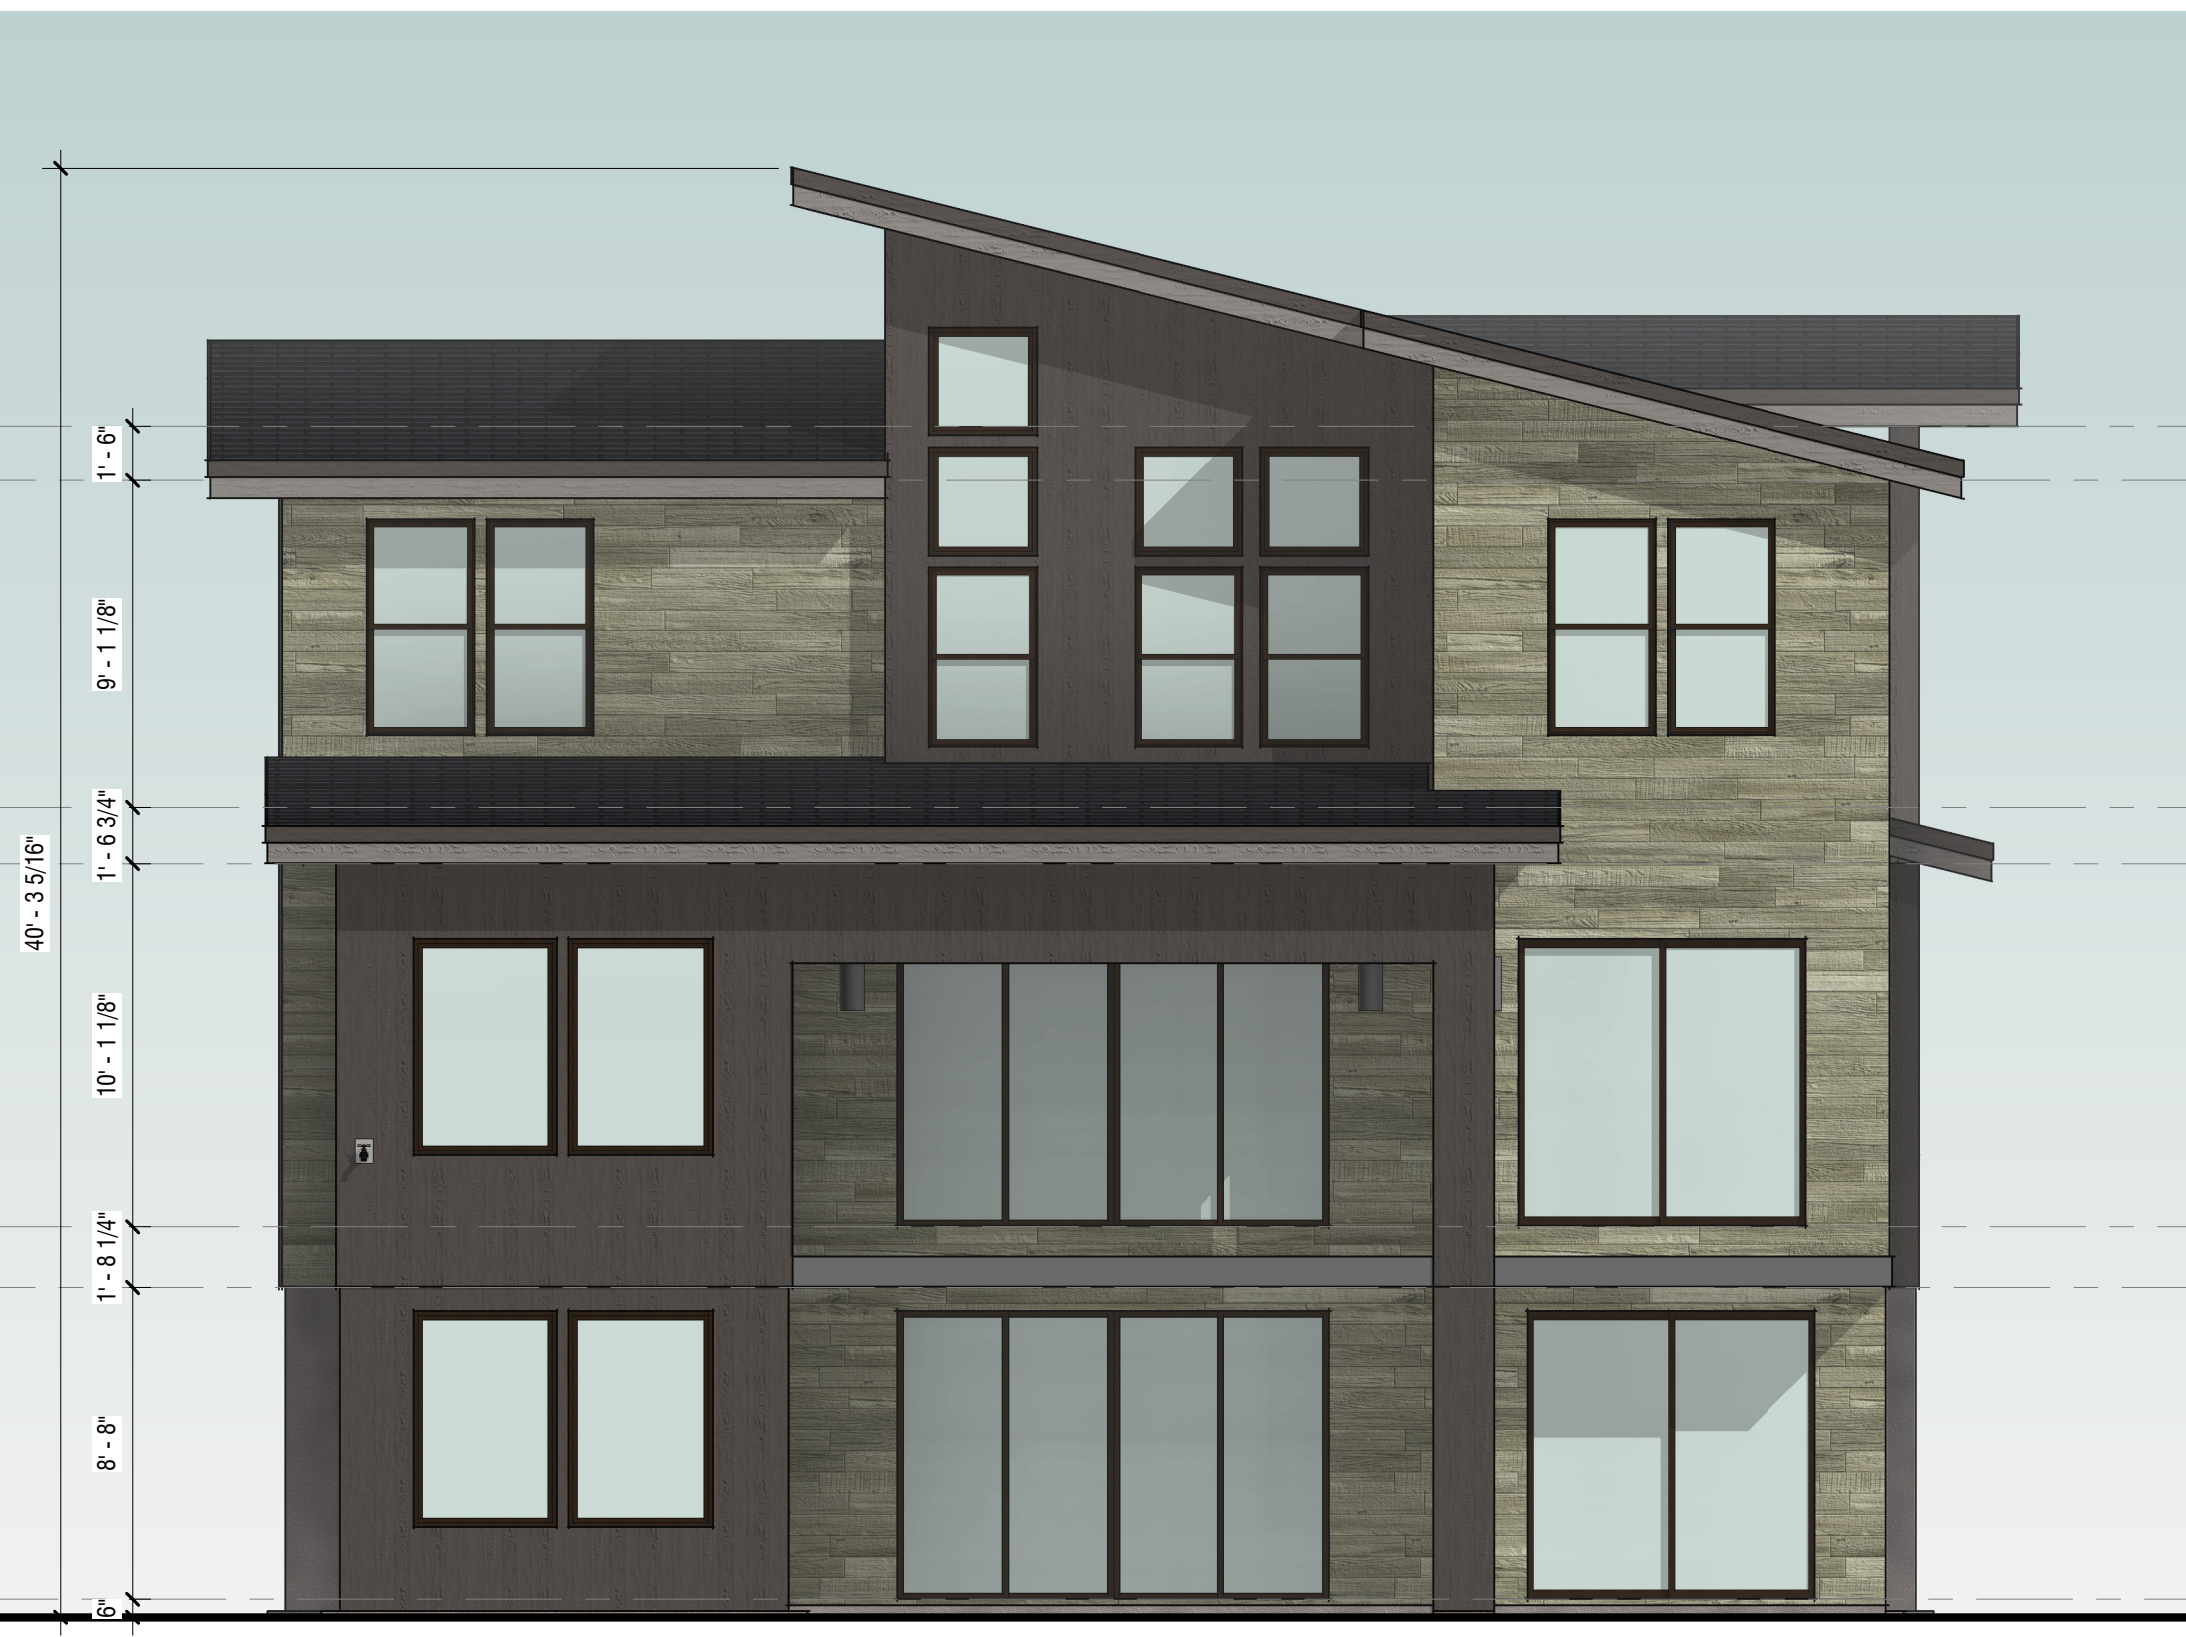

**3** Rear Elevation - Walk-out  
3/16" = 1'-0"



**2** Right Elevation - Walk-out  
3/16" = 1'-0"

UNLESS A PROFESSIONAL SEAL WITH SIGNATURE AND DATE IS AFFIXED, THIS DOCUMENT IS PRELIMINARY AND IS NOT INTENDED FOR CONSTRUCTION, RECORDING PURPOSES, OR IMPLEMENTATION.

C.W.  
**URBAN**

THE DESIGNS SHOWN AND DESCRIBED HEREIN INCLUDING ALL TECHNICAL DRAWINGS, GRAPHIC REPRESENTATIONS & MODELS, THEREOF, ARE PROPRIETARY & CAN NOT BE COPIED, DUPLICATED, OR COMMERCIALY EXPLOITED IN WHOLE OR IN PART WITHOUT THE SOLE AND EXPRESS WRITTEN PERMISSION FROM CW URBAN.

PROJECT  
**The Retail**  
Old Snow Basin Road

REVISIONS:

TITLE:  
**Exterior Elevations - Walk-out**

SHEET:  
**A202**

ISSUE DATE: 12.11.2020

Design Development