


Plot Date: 1/4/2022 2:00 PM, Plotted By: Erick Christensen, JUB.COM\CENTRAL\CLIENTS\BONA VISTA\PROJECTS\20-139 BONA VISTA HOT SPRINGS TANK\EXISTING DESIGN\CAD\SHEET\55-20-139 S-101X.DWG, Date Created: 1/4/2022

B1 TYPICAL TANK SECTION
SCALE: 1/8" = 1'-0"

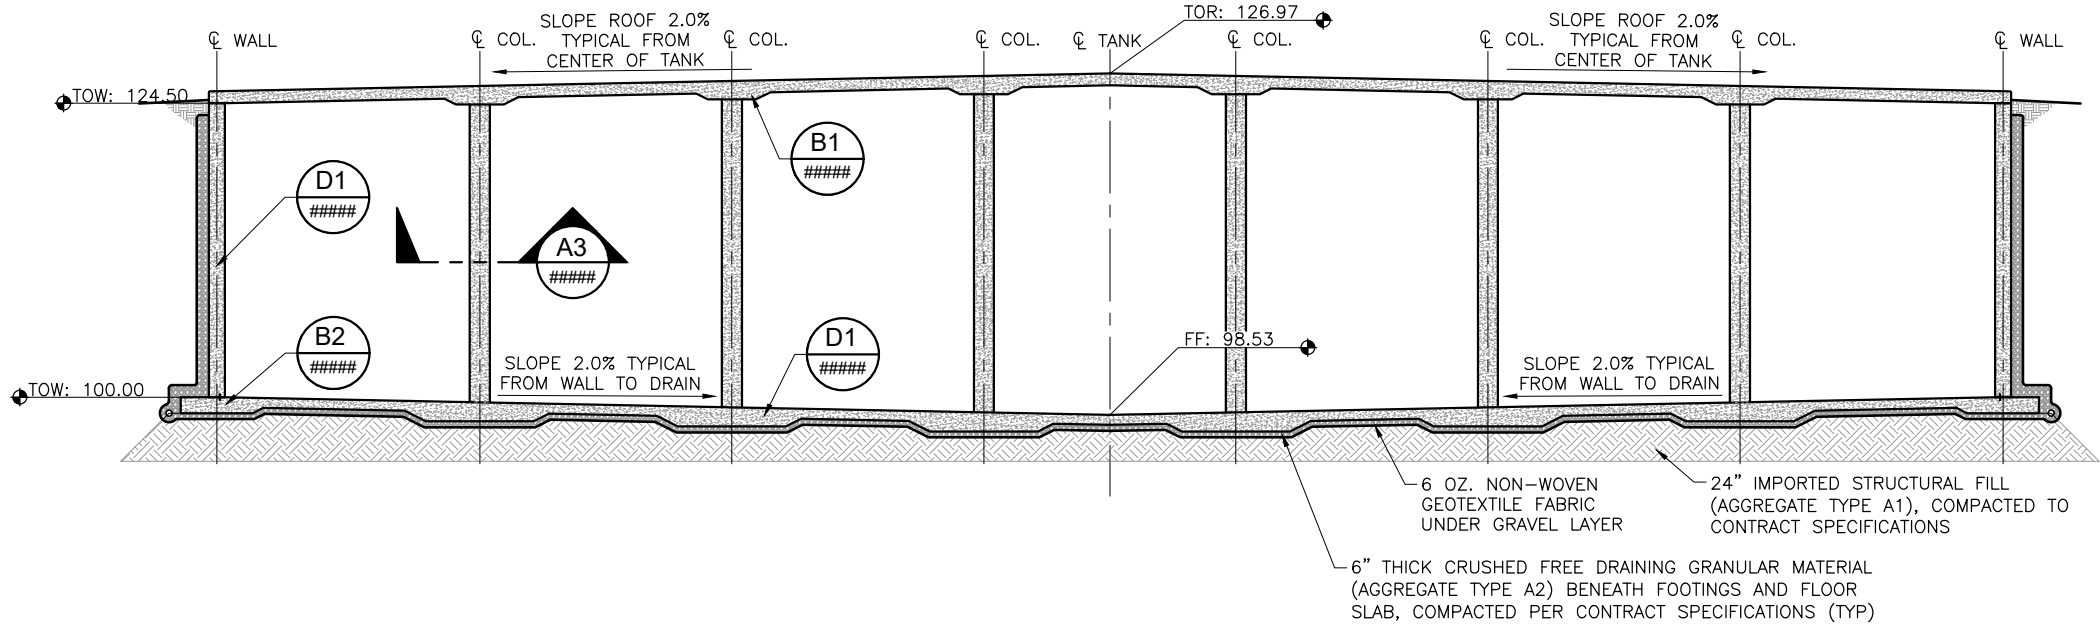

NOTE:
VIEW SHOWN IS FOR A COLUMN STRIP SECTION ADJACENT TO THE TANK CENTERLINE PARALLEL WITH TANK PIPING. OTHER COLUMN STRIP SECTIONS ARE SIMILAR.



J-U-B ENGINEERS, INC.

J-U-B ENGINEERS, INC.
466 North 900 West
Kaysville, Utah 84037
Phone: 801.547.0393
Fax: 801.547.0397
www.jub.com

PRELIMINARY PLANS	NOT FOR CONSTRUCTION	REUSE OF DRAWINGS JUB SHALL RETAIN ALL COMMON LAW, STATUTORY, COPYRIGHT AND OTHER RIGHTS IN ANY DESIGN OR DRAWING PREPARED BY JUB. NO PART OF ANY DESIGN OR DRAWING SHALL BE REUSED OR REPRODUCED IN ANY MANNER WITHOUT WRITTEN CONSENT BY JUB. ANY REUSE WITHOUT WRITTEN CONSENT BY JUB WILL BE AT CLIENT'S SOLE RISK AND WITHOUT LIABILITY OR LEGAL EXPOSURE TO JUB.	REVISION	
			NO.	DESCRIPTION
		BY	DATE	
		APR		

HOT SPRINGS TANK
BONA VISTA WATER IMPROVEMENT DISTRICT

TYPICAL TANK SECTION

FILE: 55-20-139 S-101X
JUB PROJ. #: 55-20-102
DRAWN BY: BS/ELC
DESIGN BY: ELC
CHECKED BY: AWB

ONE INCH
AT FULL SIZE, IF NOT ONE INCH, SCALE ACCORDINGLY

LAST UPDATED: 1/4/2022

SHEET NUMBER:
S-301