



Typical Bituminous Pavement Section  
Heavy Duty Drives

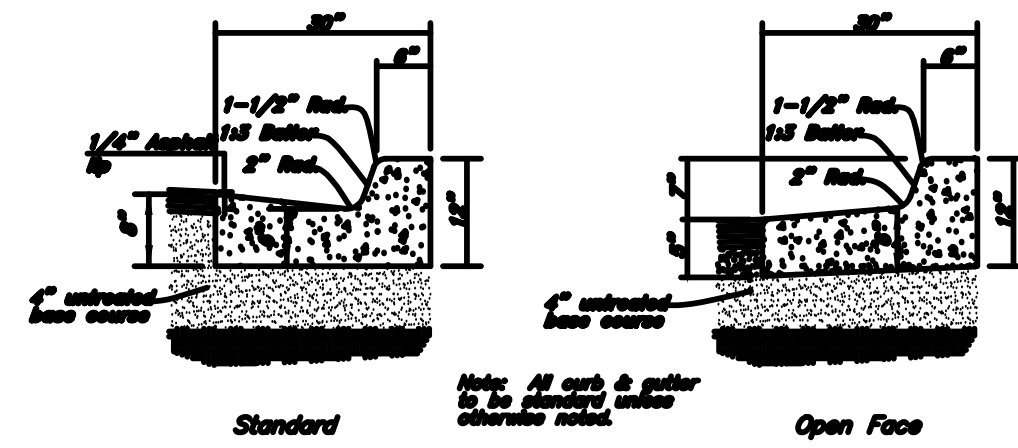

Typical Section - 30" Curb & Gutter

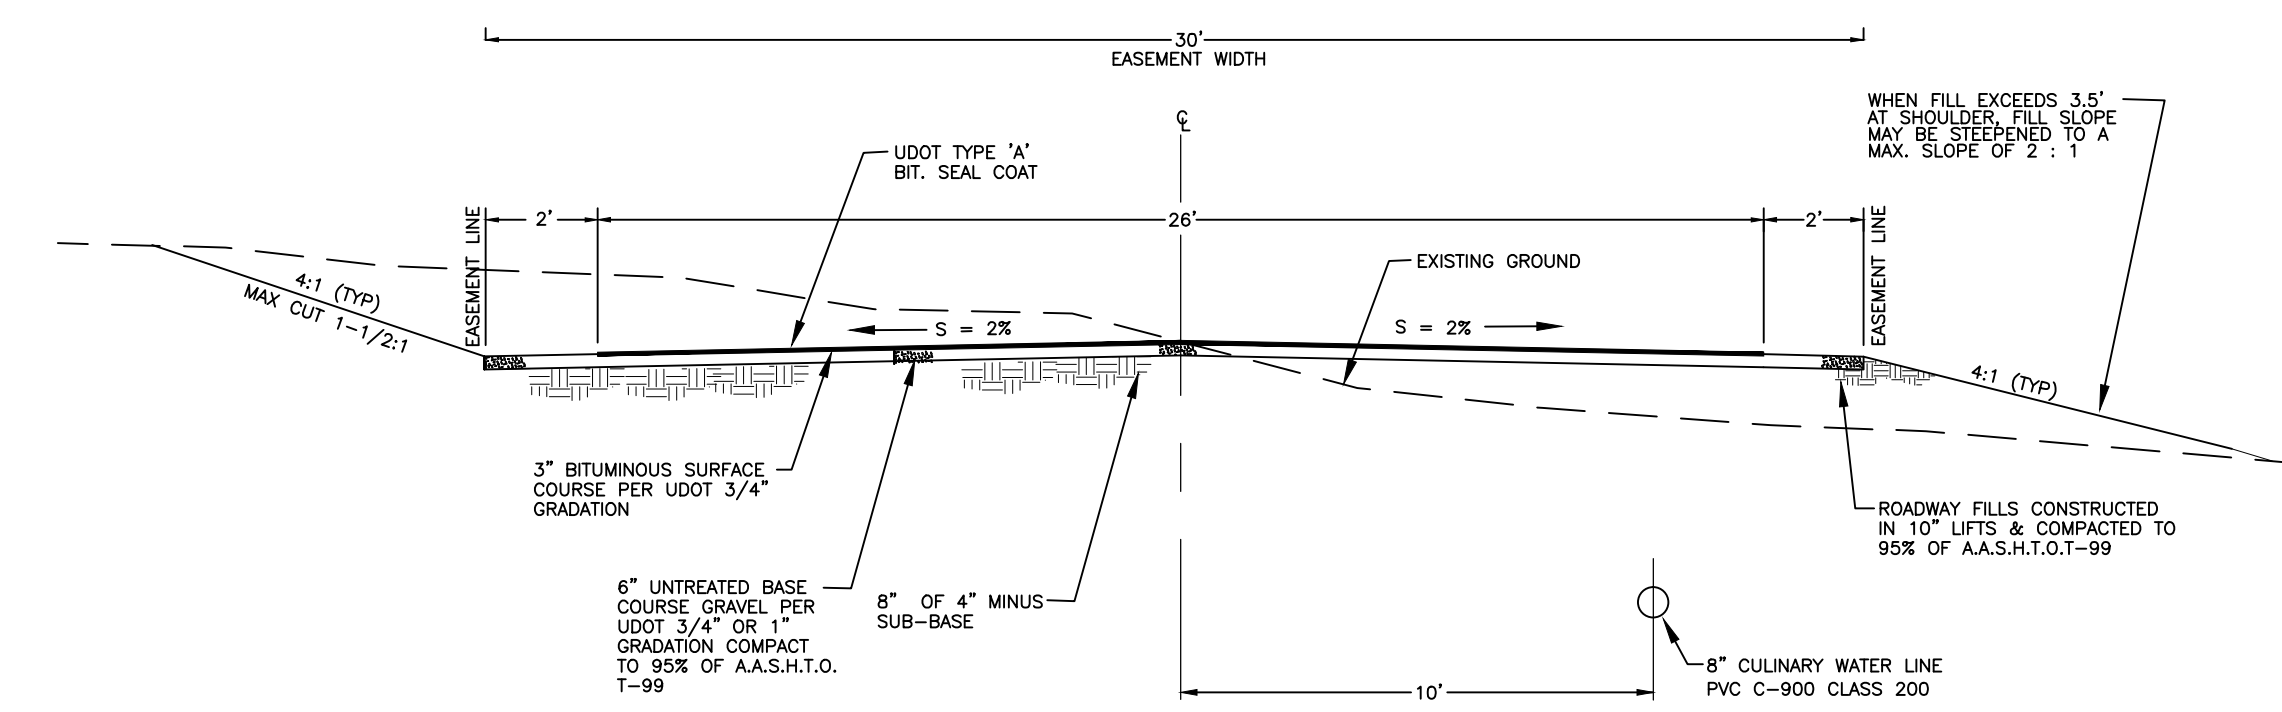

**NOTE :**


THESE PAVEMENT THICKNESSES SHALL BE CONSIDERED AS MINIMUMS AND MAY BE INCREASED BY THE COUNTY ENGINEER WHEN SUBGRADE C.B.R. IS LESS THAN 10 OR WHEN A GREATER DEPTH IS NECESSARY TO PROVIDE SUFFICIENT STABILITY. DESIGNER MAY SUBMIT AN ALTERNATIVE PAVEMENT DESIGN BASED ON A DETAILED SOILS ANALYSIS FOR APPROVAL BY THE COUNTY ENGINEER.

ACCESS DRIVE SECTION  
NOT TO SCALE

REVISIONS	
1.) _____	5.) _____
2.) _____	6.) _____
3.) _____	7.) _____
4.) _____	8.) _____

DRAWN BY: T.K.  
CHECKED BY: D.B.  
JOB NO. 3236

DATE: 03-29-04  
SCALE: AS SHOWN

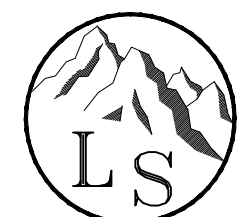

**LANDMARK SURVEYING, INC.**  
A COMPLETE LANDSURVEYING SERVICE  
4646 S. 3500 W. #A-3, WEST HAVEN, UTAH 84401  
PHONE 801-731-4075 FAX 801-731-8506  
LANDMARKSURVEYUTAH.COM

**IMPROVEMENT PLAN**  
DEVELOPER: MATT RASMUSSEN

**DAUPHINE'-SAVOY-PIEDMONT SUBDIVISION**  
LOCATED IN THE N.W. 1/4 OF SECTION 25, T.5N., R.1W., S.L.B.&M.  
WEBER COUNTY, UTAH