



Sunridge  
6356 N. Middle Fork Dr. # 62  
Huntsville UT 84310 Zone F.10

View Details

Submit for Quote

Email Link

Sales Login


Questions? Contact us at 541-243-5800 or [angi@summitstructures.com](mailto:angi@summitstructures.com)

VIEW IN AR

Mark & Joy Reid  
801-547-7937  
mreid@ddsmail.net

set back from property boundaries -  
use - storage - ATV  
Wood (structure)  
Cement pad

metal

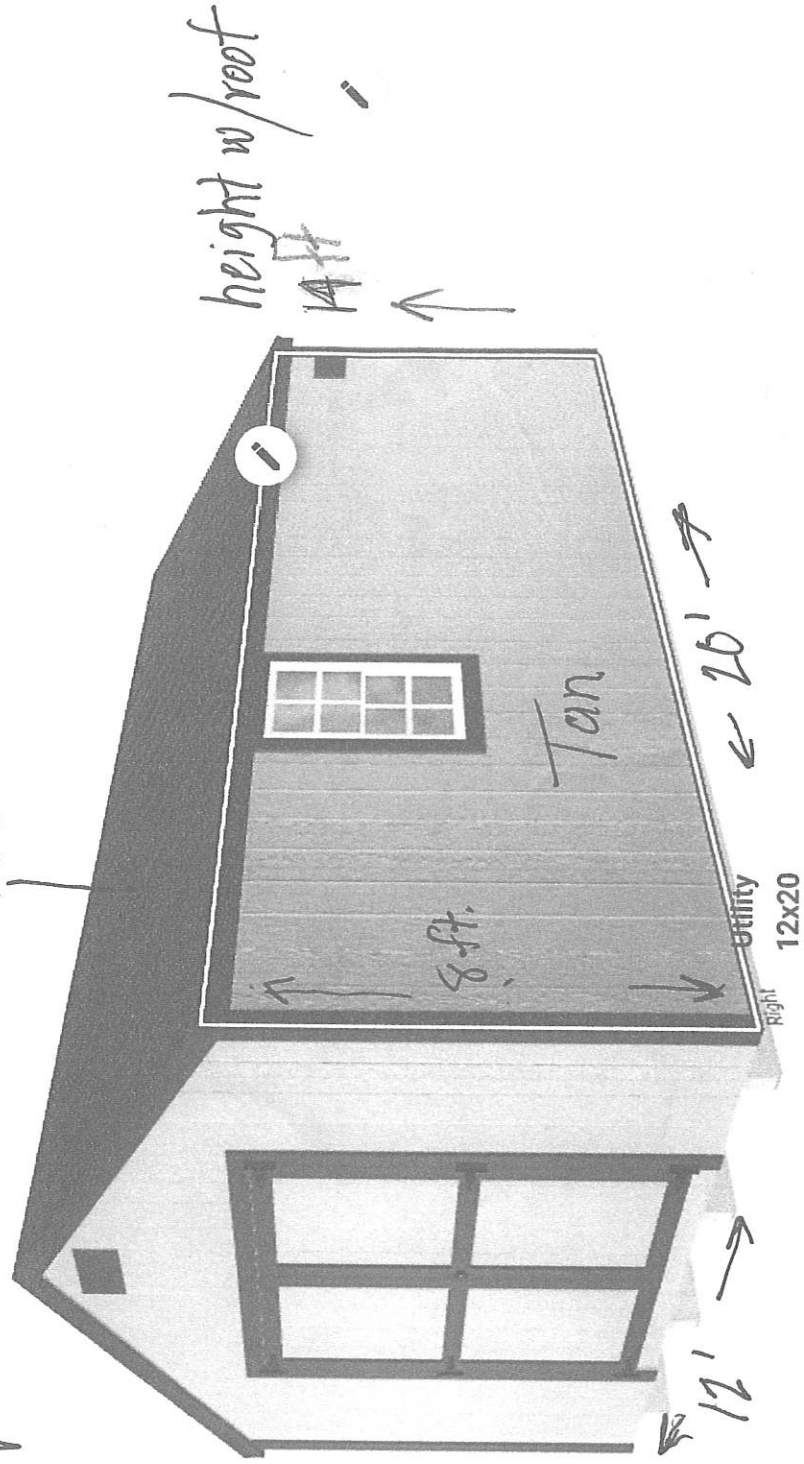

- HOME
- LEFT
- RIGHT
- RESET
- CLEAR WALL
- UNDO
- IN
- OUT
- CLEAR WALL
- RESET



230550005

230550006

231260003




Frontier Projects



6350 N middle fork #62




Show search results for 6350 N...

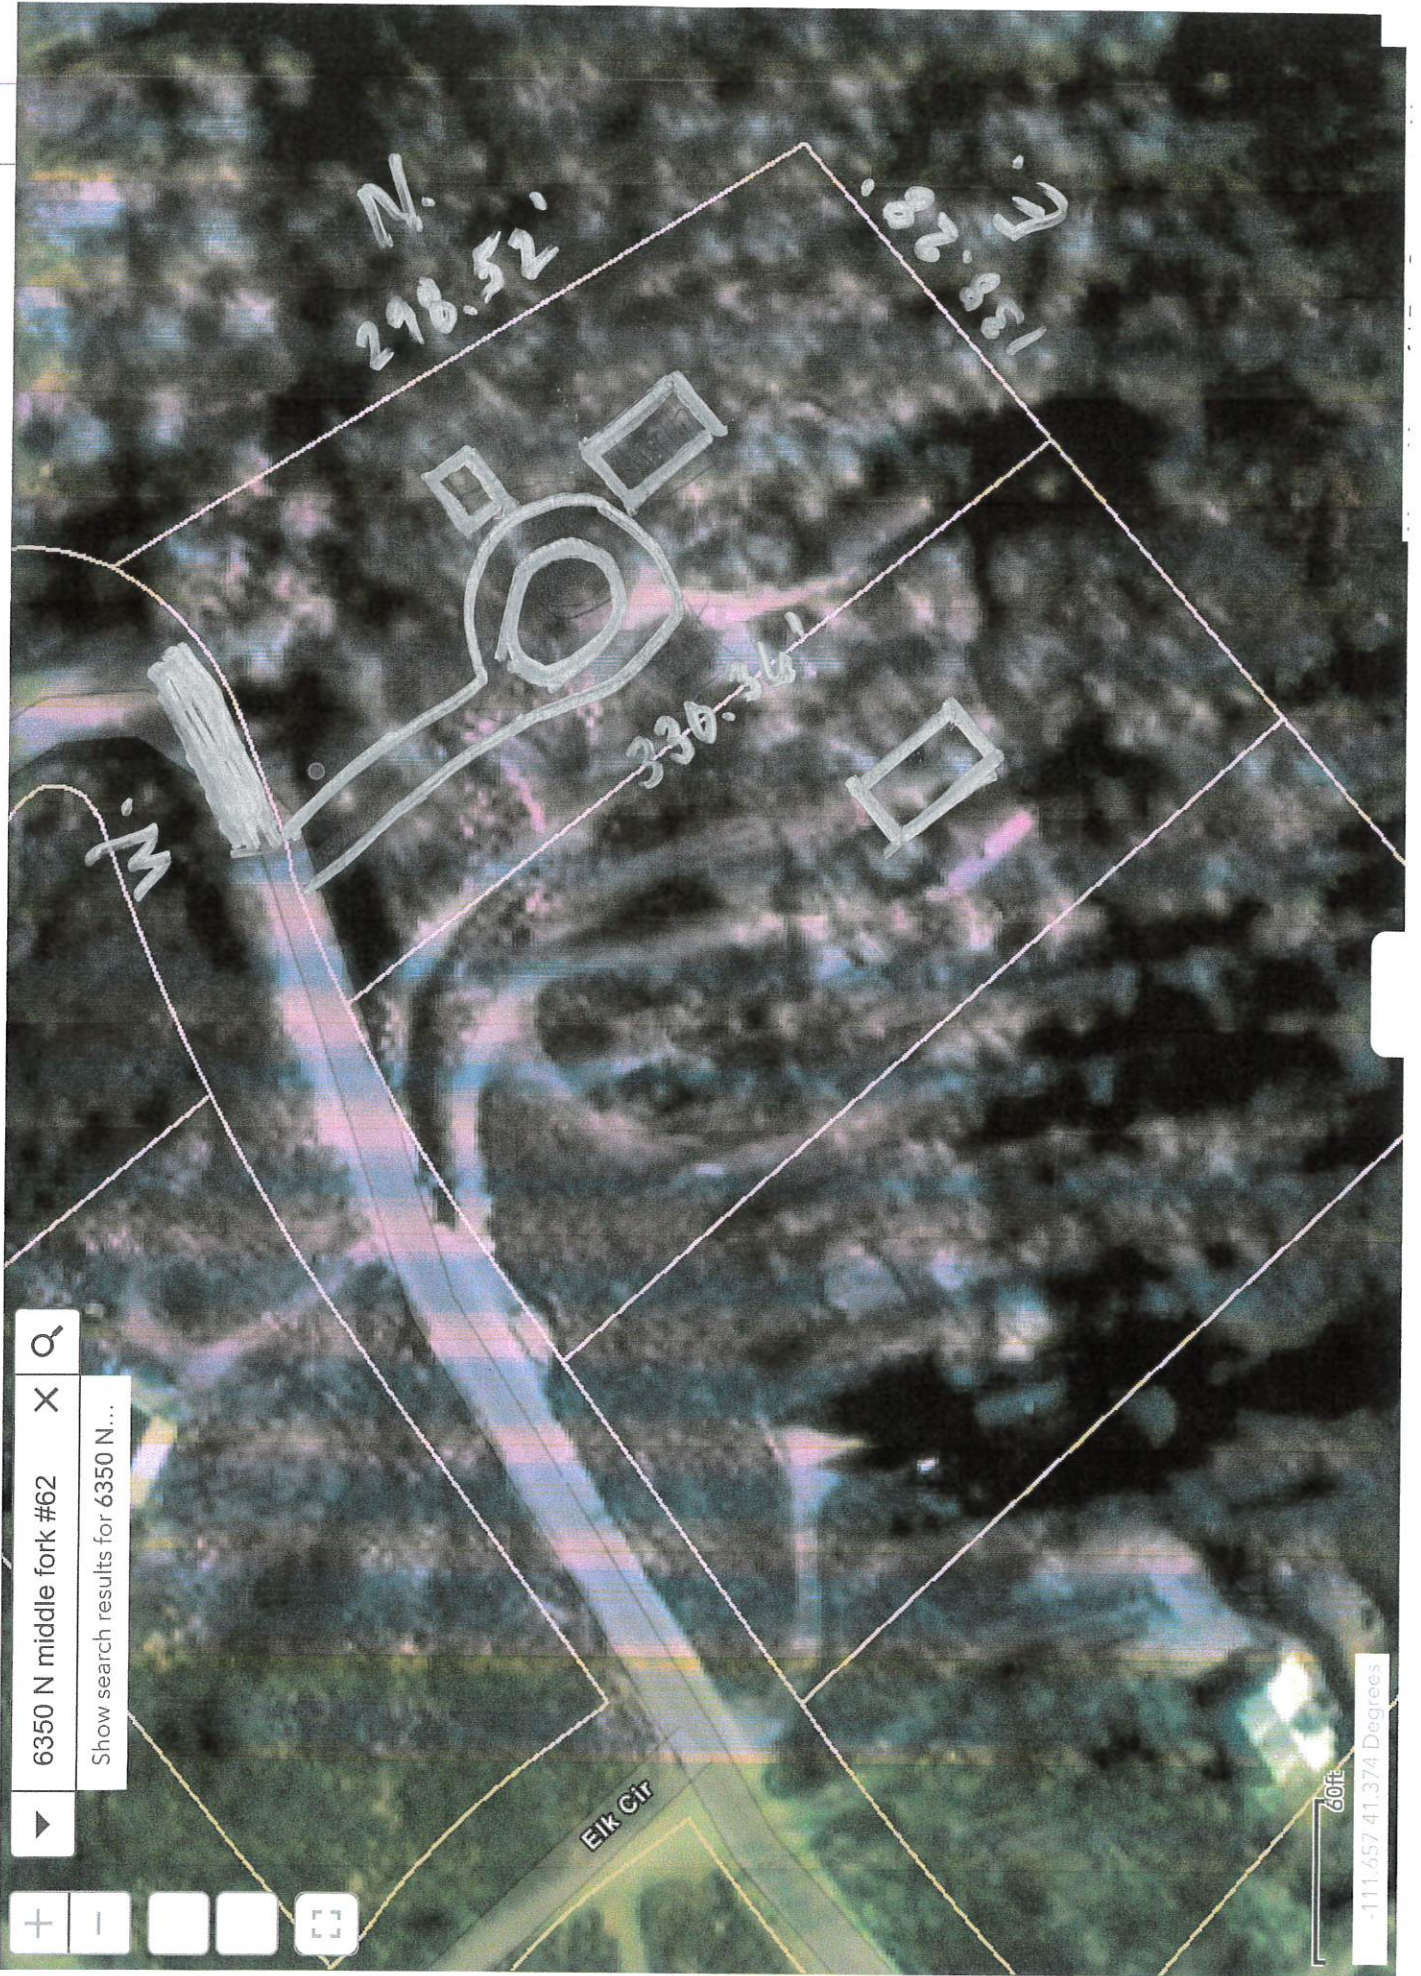

60ft

-111.657 41.374 Degrees

HUNTING  
CONSERVATION

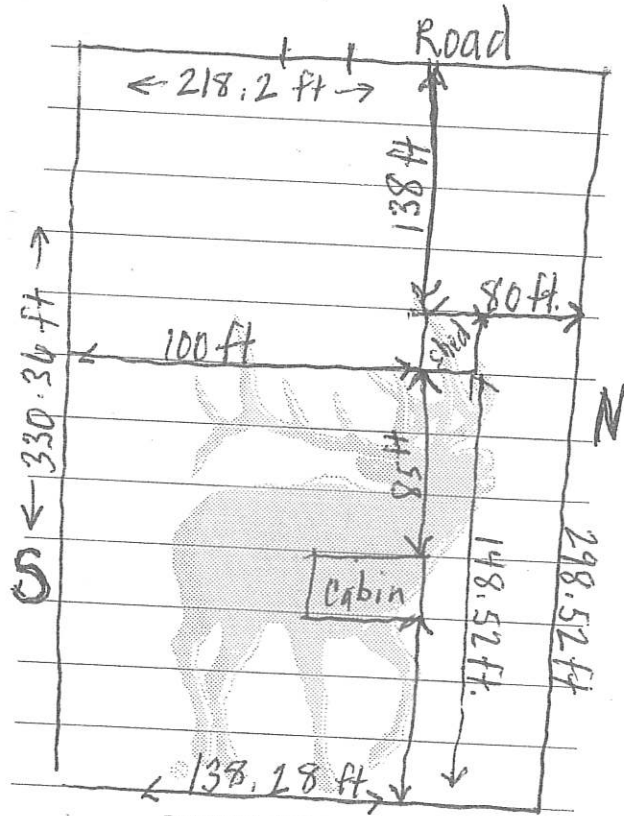


ROCKY MOUNTAIN  
ELK FOUNDATION

SUBDIVISION NO. 3

62, 68 TO 72, & 74 TO 76

IN WEBER COUNTY

SCALE 1" = 100'

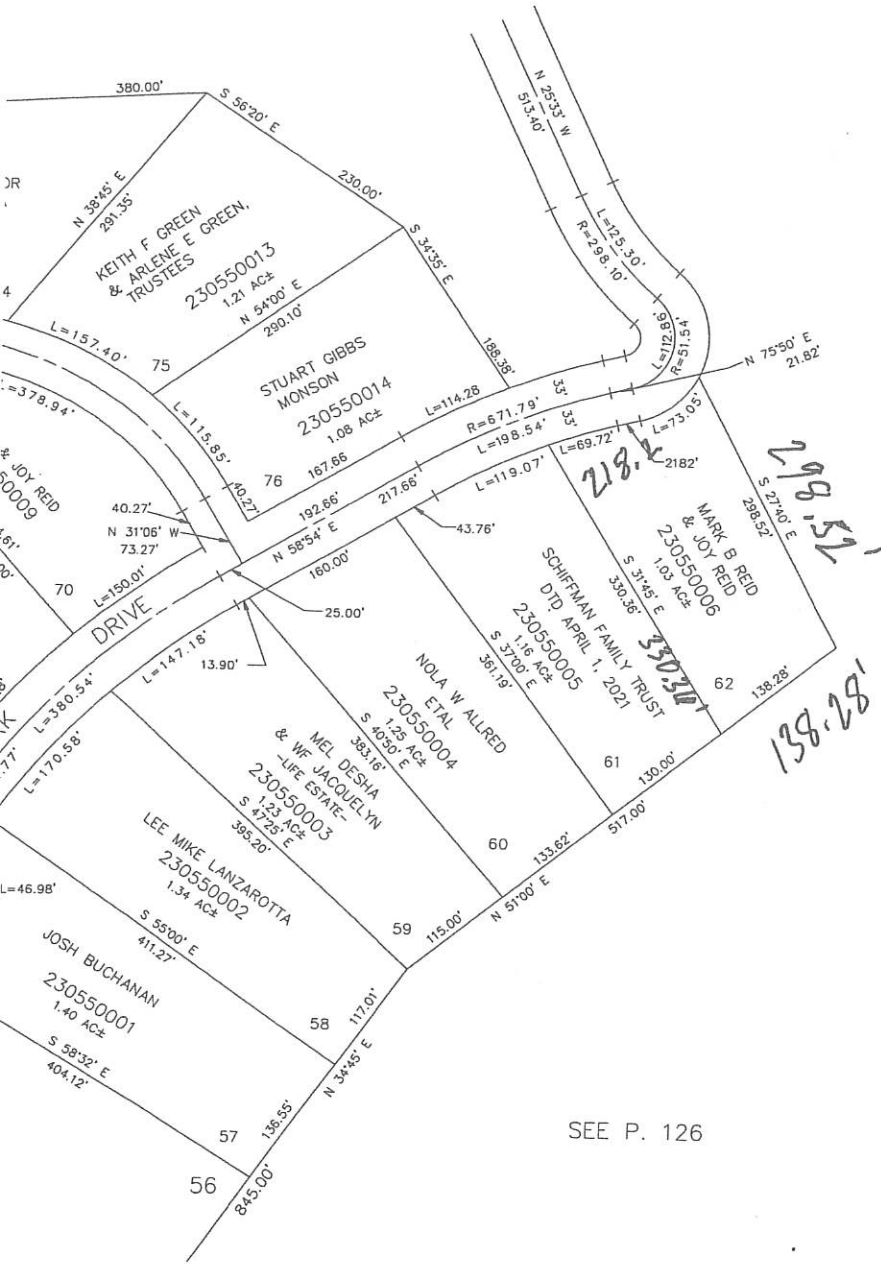

SEE P. 126

\*FOR TAX PURPOSES ONLY\*