


R:\2319 - WOLF CREEK WATER AND SEWER\2104- EAST WELL\DESIGN\DWG\WCWSID EAST WELL DESIGN.DWG


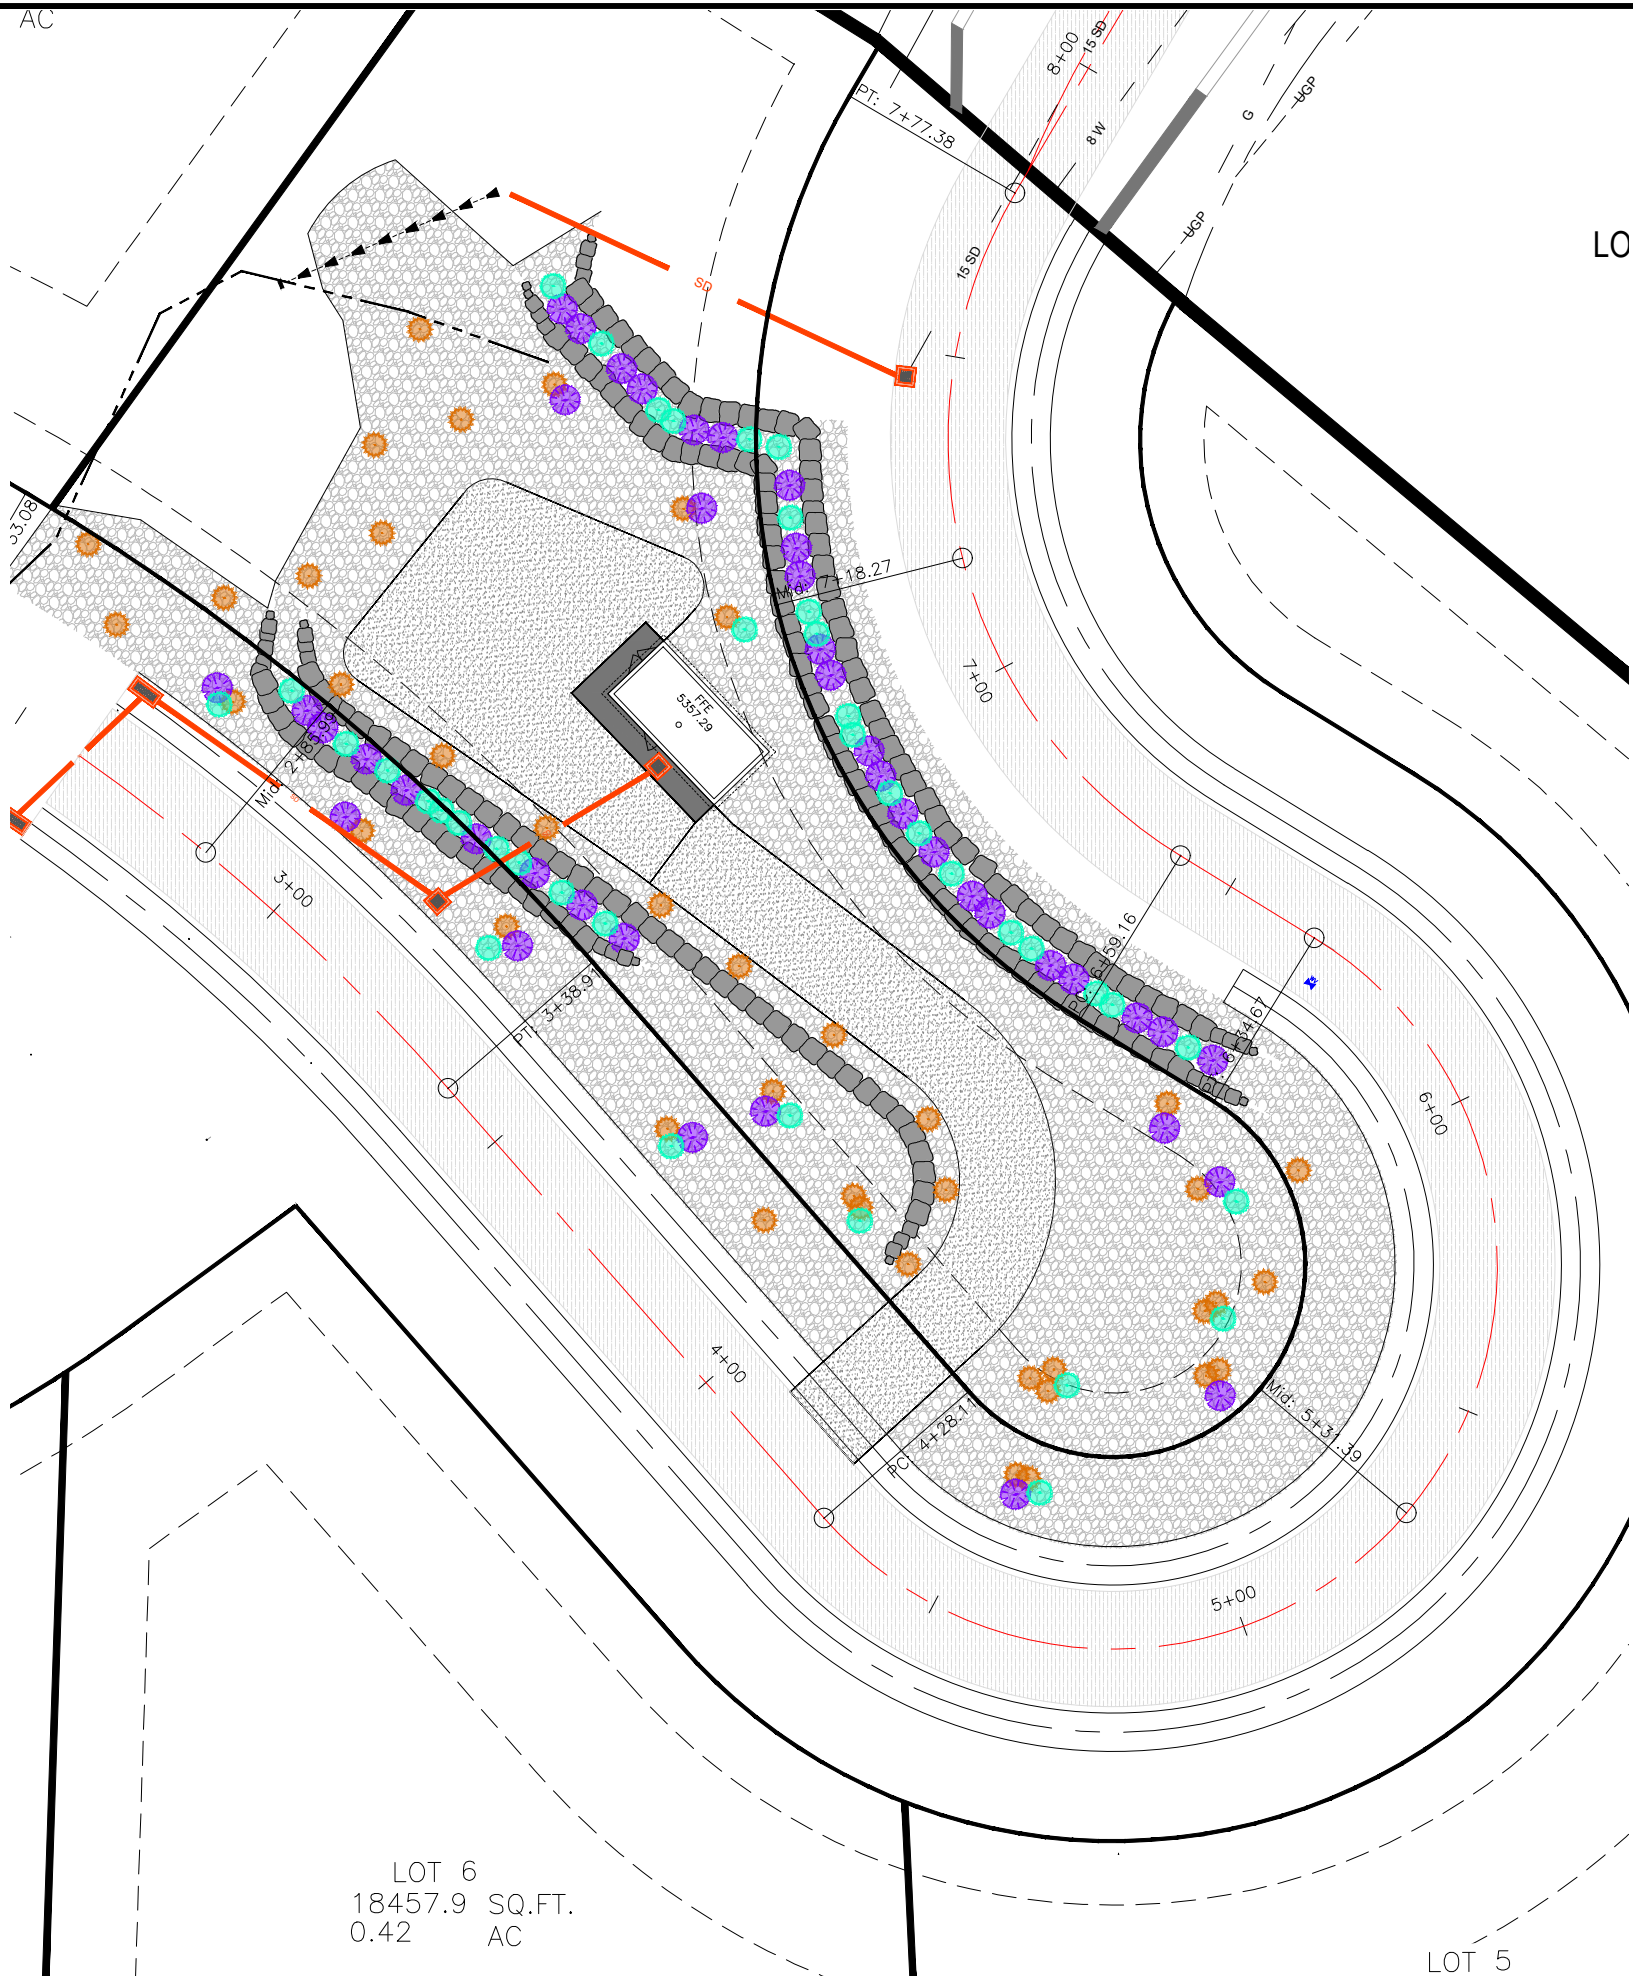


LOT 6  
18457.9 SQ.FT.  
0.42 AC

LOT 5

**PLANT SCHEDULE**

| SYMBOL            | BOTANICAL NAME                              | COMMON NAME         | SIZE  | QTY |
|-------------------|---|---------------------|-------|-----|
| <b>SHRUBS</b>     |   |                     |       |     |
|                   | CARYOPTERIS X CLANDONENSIS<br>'BLUE MIST'   | BLUE MIST BLUEBEARD | 5 GAL | 40  |
| <b>PERENNIALS</b> |   |                     |       |     |
|                   | LAVENDULA X INTERMEDIA<br>'PHENOMENAL'      | PHENOMENAL LAVENDER | 1 GAL | 42  |
|                   | CALAMAGROSTIS ACUTIFLORA<br>'KARL FOERSTER' | FEATHER REED GRASS  | 1 GAL | 42  |
|                   | 2-3" COBBLE - 4" DEPTH                      |                     | CYDS  | 165 |

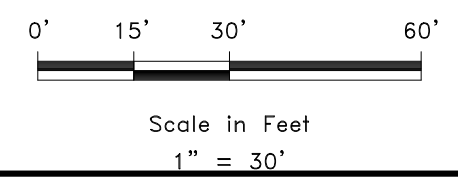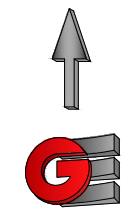

| <p><b>GARDNER ENGINEERING</b><br/>CIVIL &amp; LAND PLANNING<br/>MUNICIPAL &amp; LAND SURVEYING<br/>1550 W 2100S, WEST HAVEN, UT 84405<br/>P 801.476.0202 F 801.476.0066</p> | <p>LANDSCAPING PLAN<br/>WCWSID - EAST WELL<br/>5650 E ELKHORN DR<br/>EDEN, WEBER, UTAH</p> | <p>Date: 12-20-22<br/>Scale: 1" = 30'<br/>Designed: JKH<br/>Drafted: JKH<br/>Checked: MDD</p>   |      |             |  |
|---|--|---|------|-------------|--|
|   | <p>C4</p>  | <p>Revisions</p> <table border="1"> <thead> <tr> <th>Date</th> <th>Description</th> </tr> </thead> <tbody> <tr> <td> </td> <td> </td> </tr> </tbody> </table> | Date | Description |  |
| Date  | Description  |   |      |             |  |
|   |  |   |      |             |  |